




REVISION	DESCRIPTION	DATE
P1	PRELIMINARY	08.03.10
A	DA SUBMISSION DRAWINGS	10.05.10
B	AMENDED CORPORATE SIGNAGE SIZE & LOCATION	27.05.10
C	AMENDED CORPORATE SIGNAGE SIZE	08.06.10

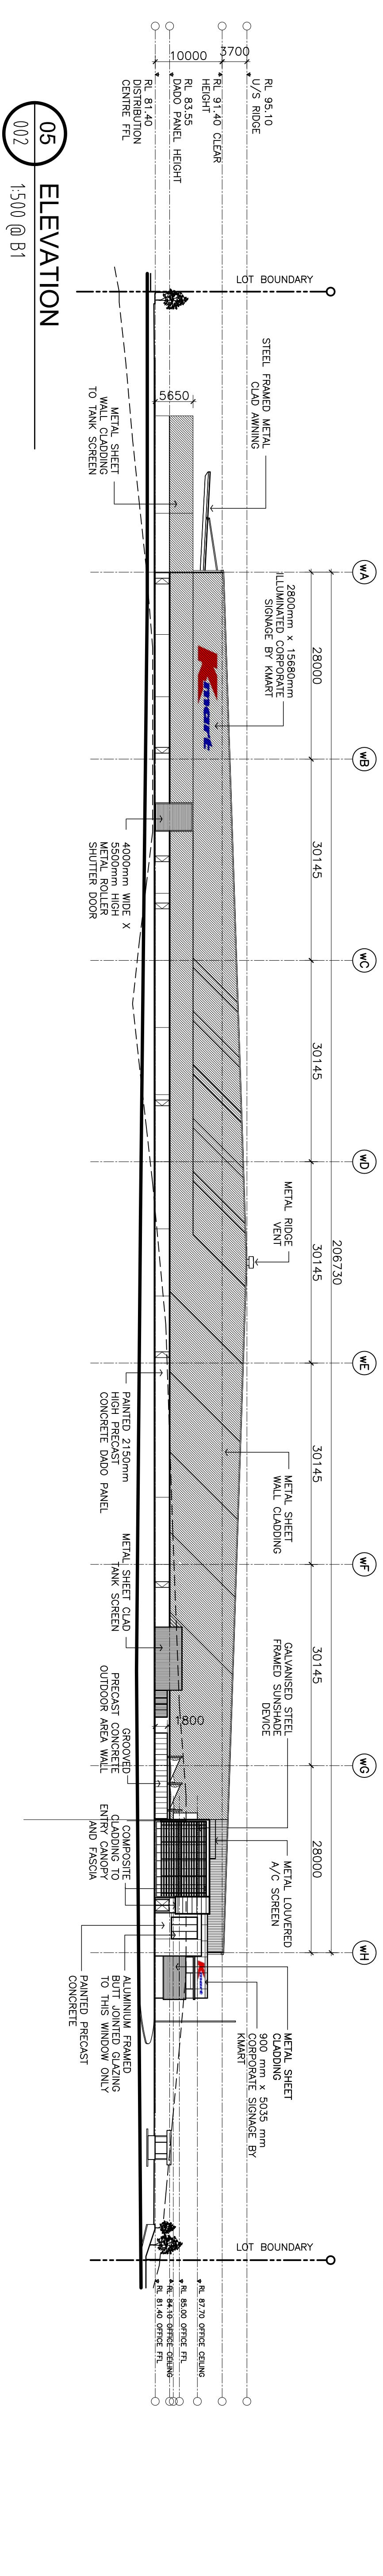


05 002	ELEVATION
	1:500 @ B1

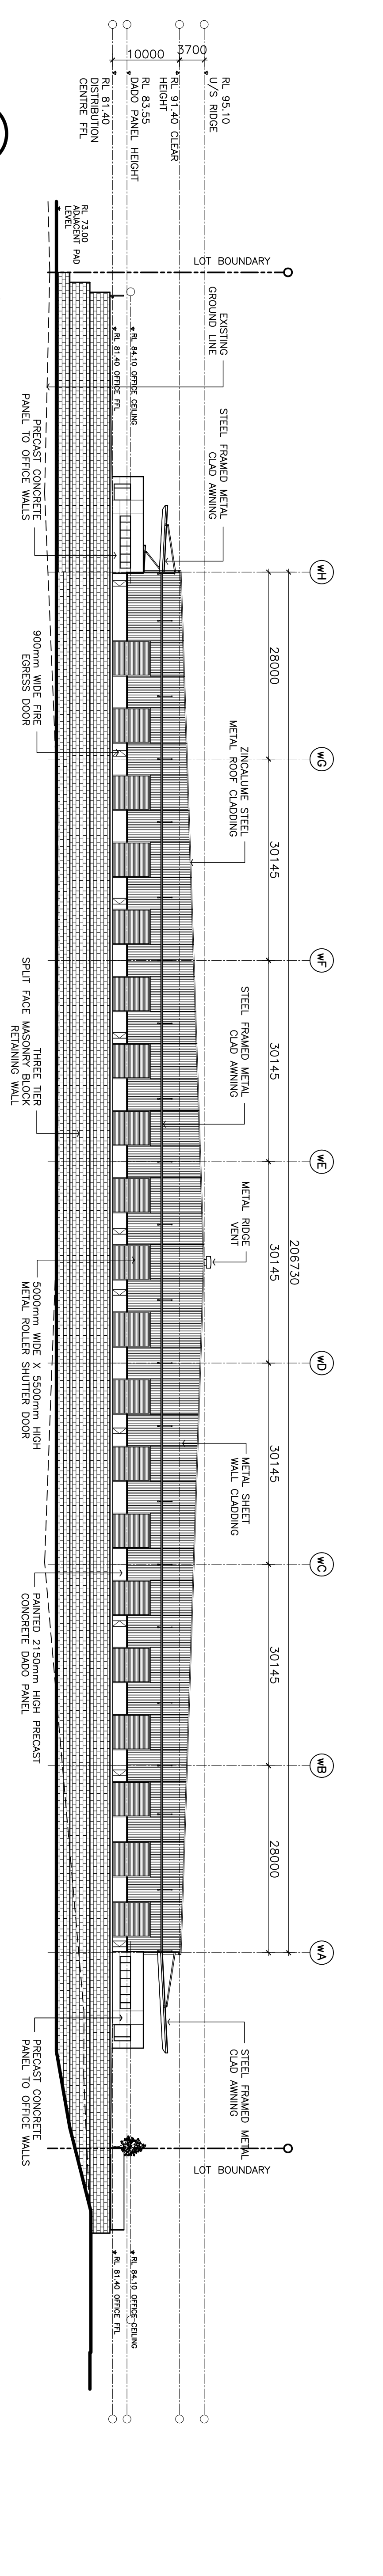


04
002
ELEVATION
1:500 @ B1

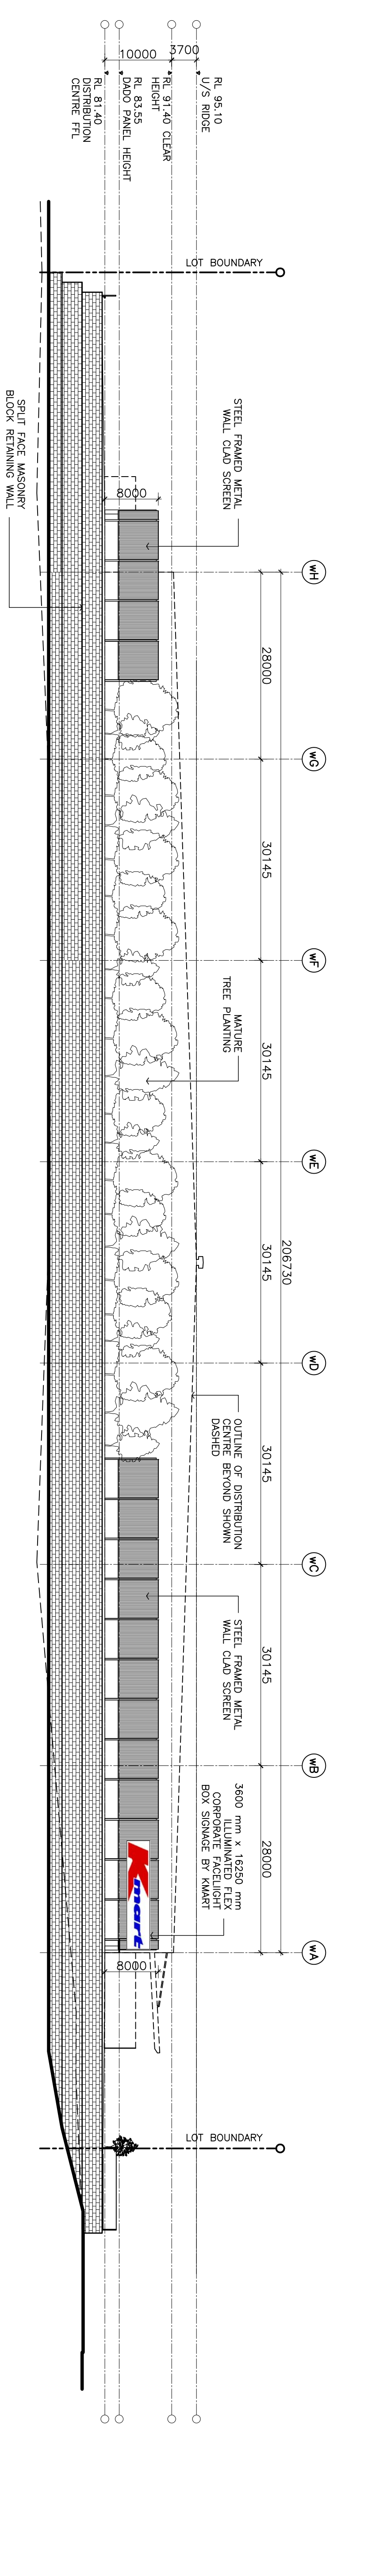

03 ELEVATION
002 1:500 @ B1

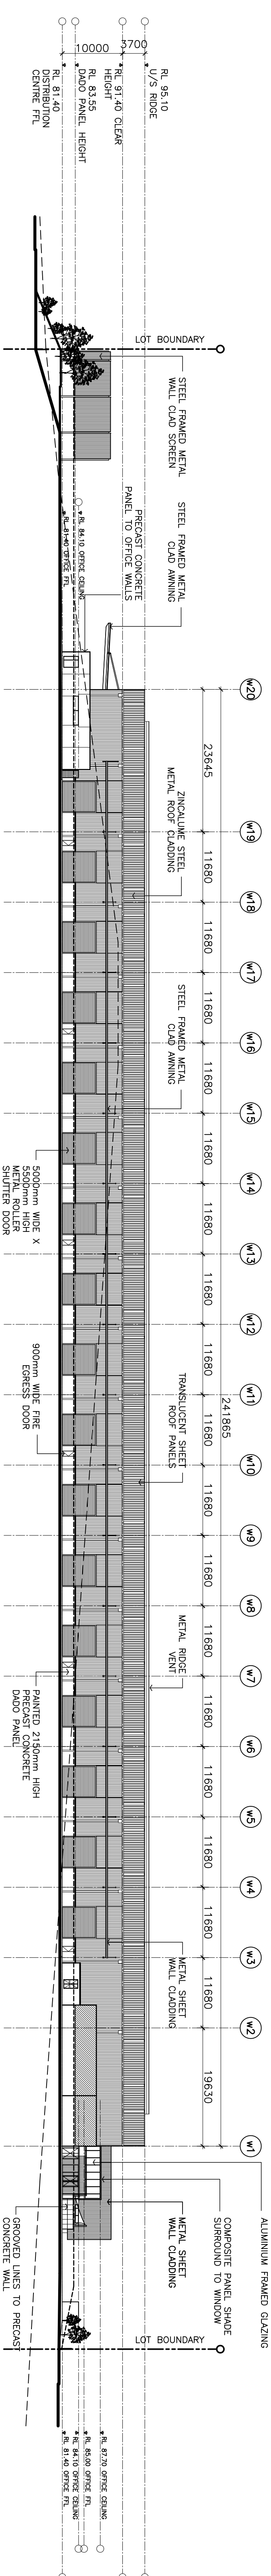

02
002
ELEVATION
1:500 @ B1

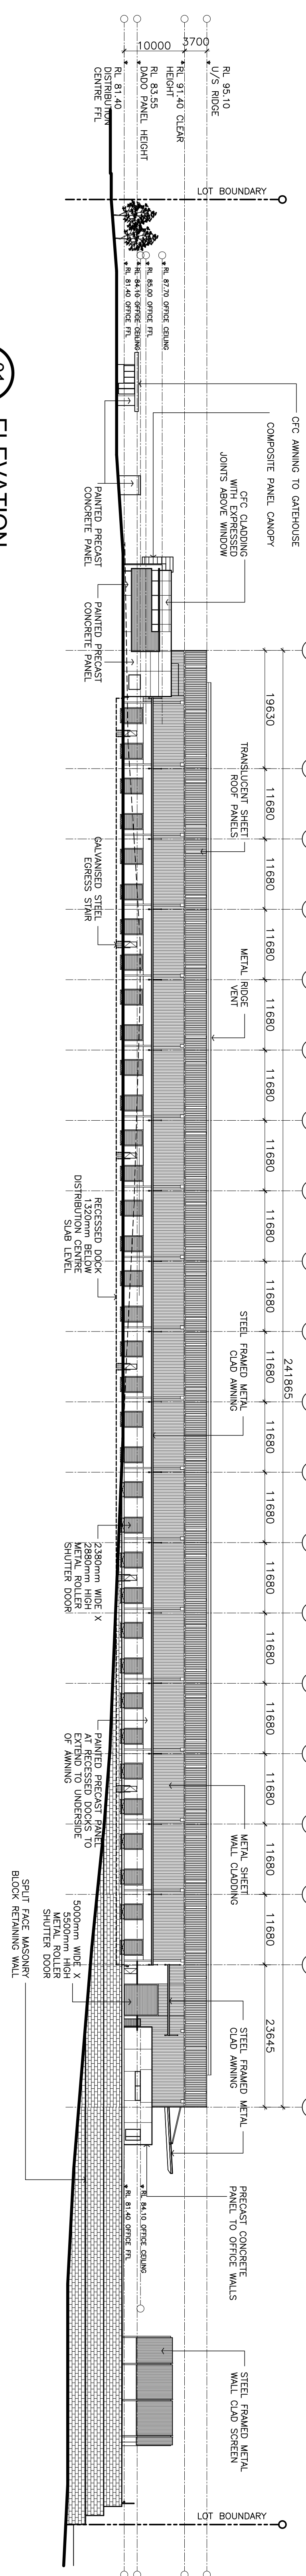

01 002	ELEVATION
	1:500 @ B1

FOR THE PURPOSE OF
T APPLICATION ONLY.



COMMERCIAL & INDUSTRIAL DIVISION
LEVEL 3, 1C, HOMEBUSH BAY DRIVE,
RHODES, NSW 2138
LOCKED BAG 2106
NORTH RYDE N.S.W. 21670
PHONE : (02) 9767 2000
FAX : (02) 9767 2908

PROPOSED DISTRIBUTION CENTRE FOR KMART

LOT 2, DP1149138, ROAD NAME TBA
EASTERN CREEK INDUSTRIAL PARK STAGE 3

DRAWING TITLE
DISTRIBUTION CENTRE
ELEVATIONS

SCALE	1:500	81
DRAWN	MR	
CHECKED	JQ	
DATE	25.02.10	
JOB NUMBER	6635-02-000	

DRAWING NUMBER	ISSUE
KM-EC3-AFL-200	C