



REVISION	DESCRIPTION	DATE
P1	PRELIMINARY	08.03.10
A	DA SUBMISSION DRAWINGS	10.05.10

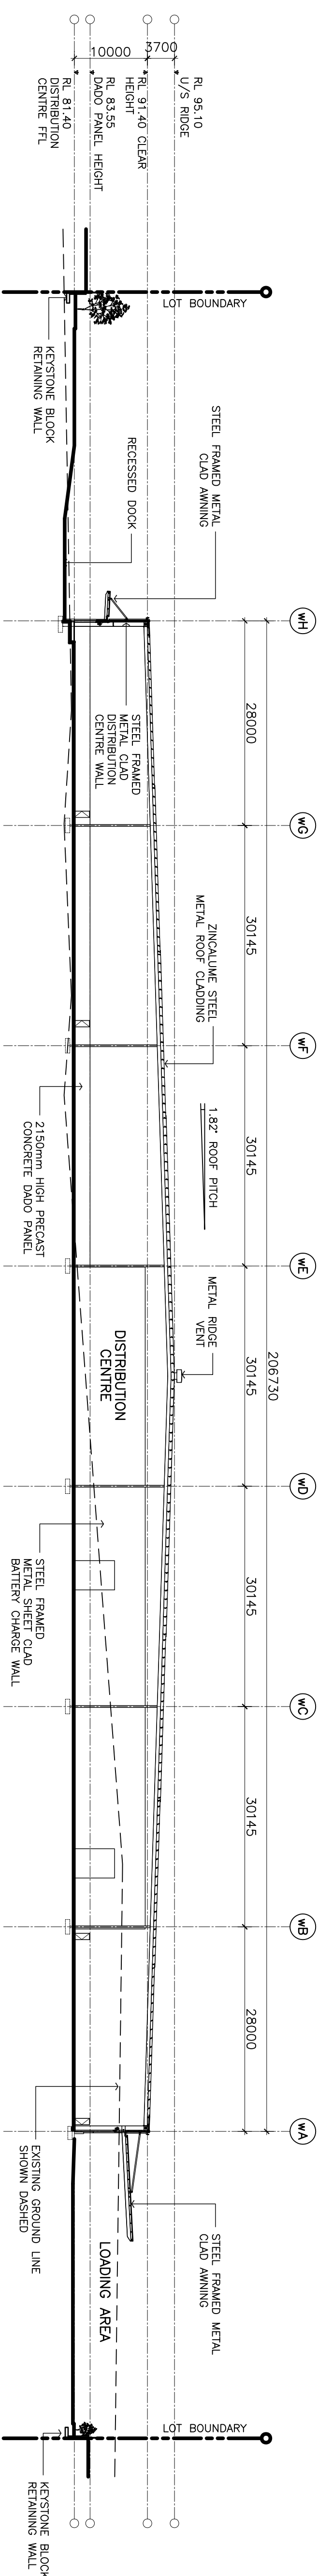

02 002	ELEVATION
	1:500 @ B1

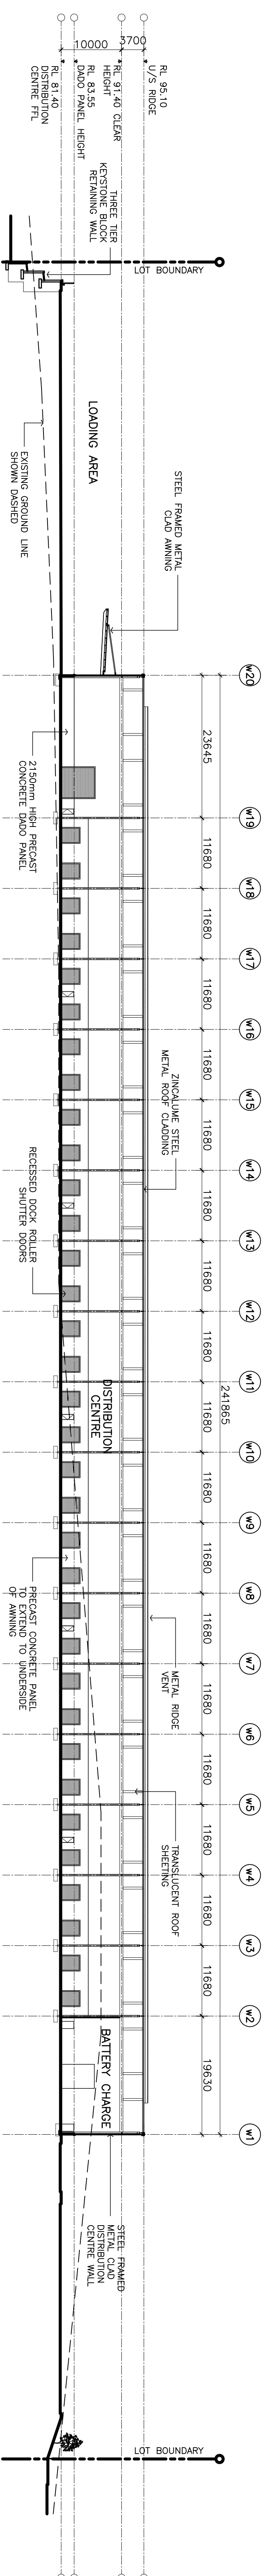

01
002
ELEVATION
1:500 @ B1

CLIENT NOTE: DRAWINGS FOR THE PURPOSE OF DEVELOPMENT APPLICATION ONLY.



COMMERCIAL & INDUSTRIAL DIVISION
LEVEL 3, 1C, HOMERUSH BAY DRIVE,
RHODES, NSW 2138
LOCKED BAG 2106
NORTH RIDE N.S.W. 21670
PHONE : (02) 9767 2000
FAX : (02) 9767 2908

PROJECT
PROPOSED DISTRIBUTION CENTRE
FOR KMART

A4444-33

LOT 2, DP1149138, ROAD NAME TBA
EASTERN CREEK INDUSTRIAL PARK STAGE 3

DRAWING TITLE	SECTIONS
1	
2	
SCALE	1:500 @ B1
DRAWN	MR
CHECKED	JQ
DATE	25.02.10
JOB NUMBER	6635-02-000

DRAWING NUMBER	ISSUE

KM-EC3-AFL-210 A