

Attachment 1 SITE AREA FOOTPRINT OF LEVEL 0 OVER PLANTAREA SERVICE VEHICLE PARKING

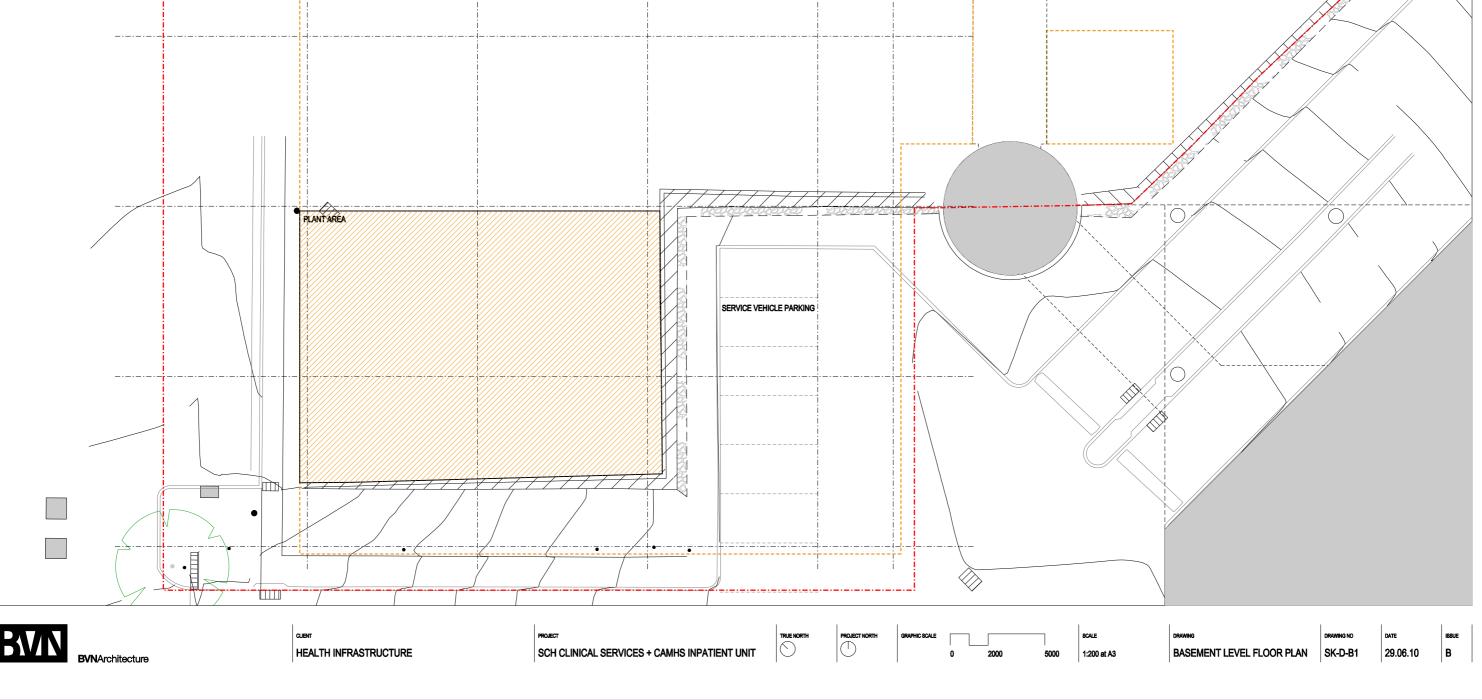

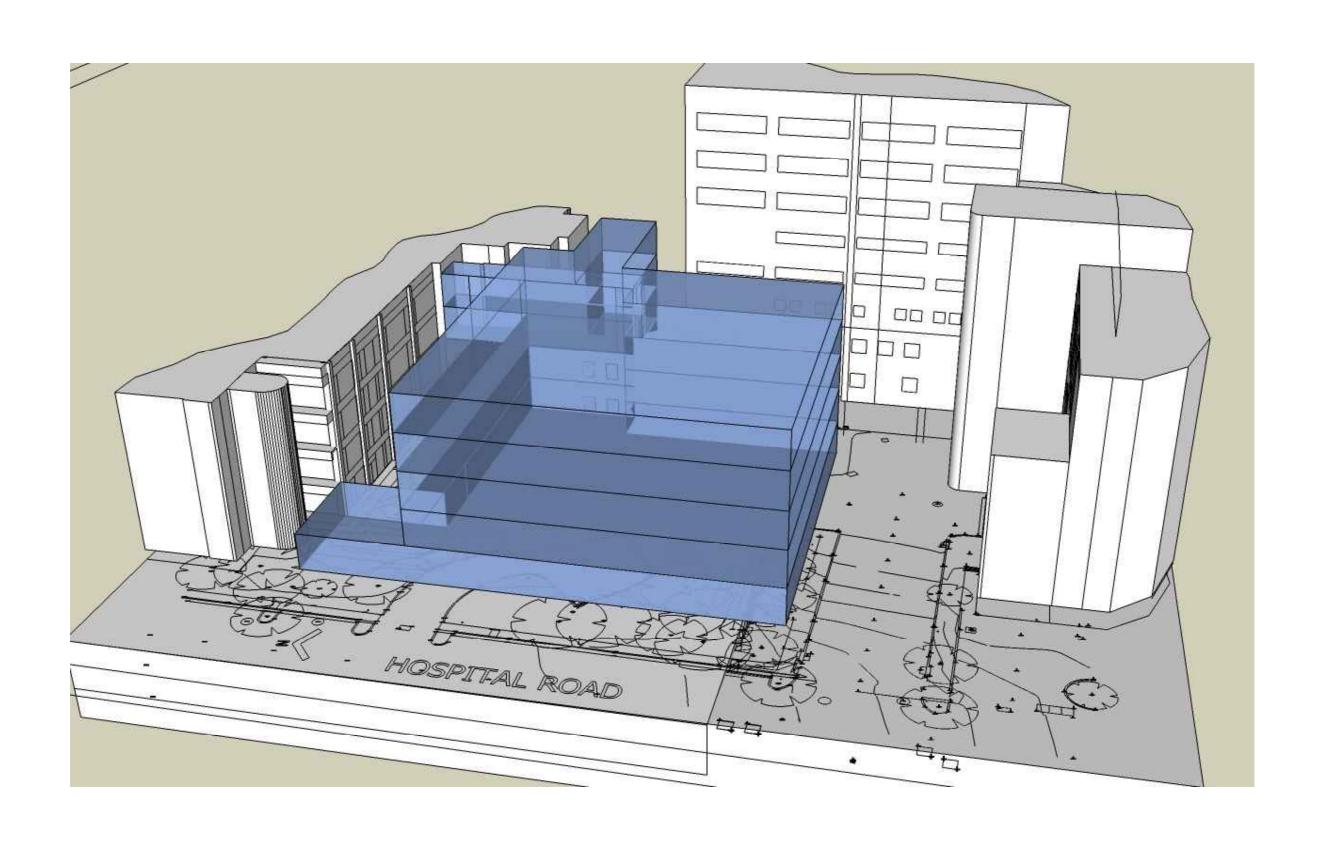



HEALTH INFRASTRUCTURE

SCH CLINICAL SERVICES + CAMHS INPATIENT UNIT







SCALE 1:200 at /

DRAWING MASSING MODEL

DRAWING NO SK-A-10

DRAWING NO DATE ISSUE

Attachment 1

