




DEMOLITION

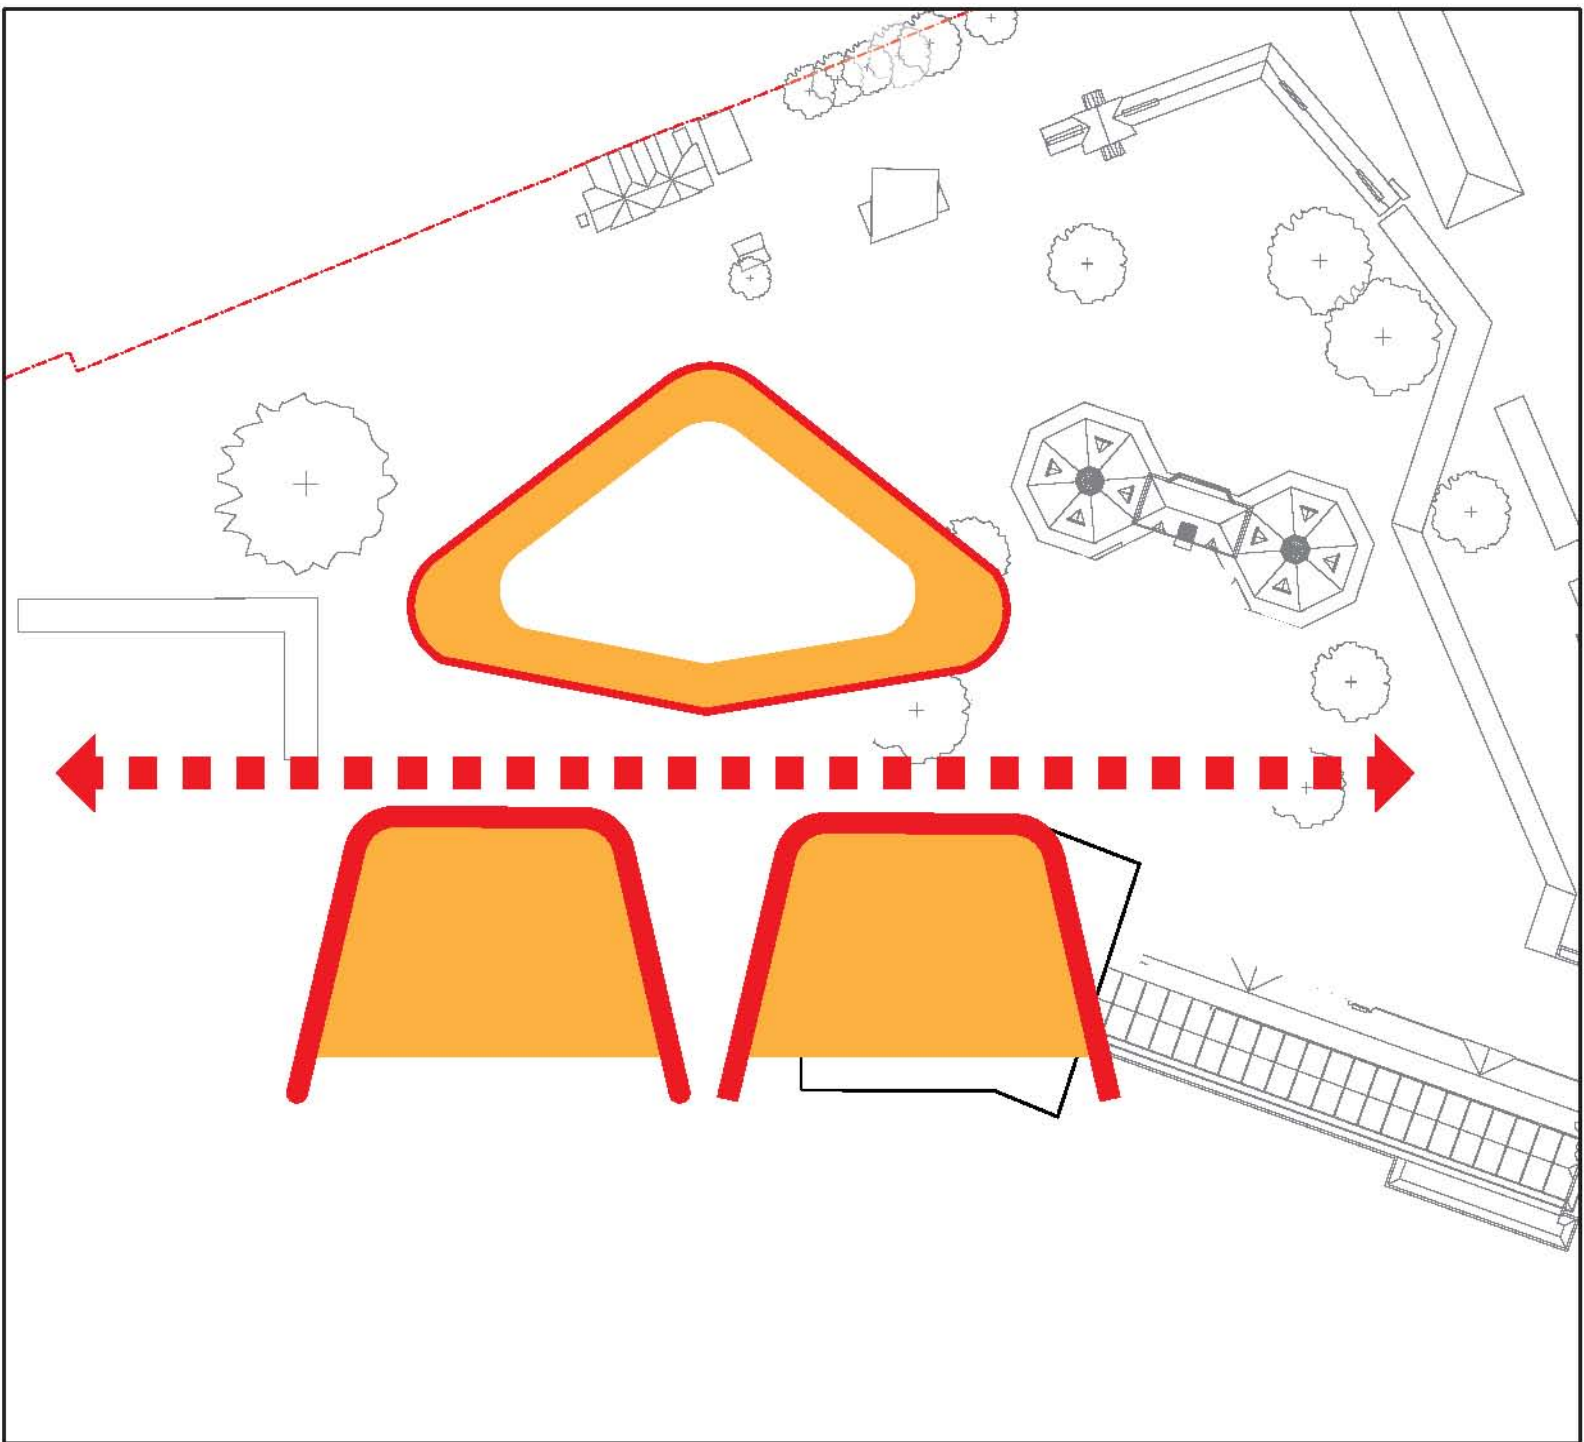


BUILDING FORM

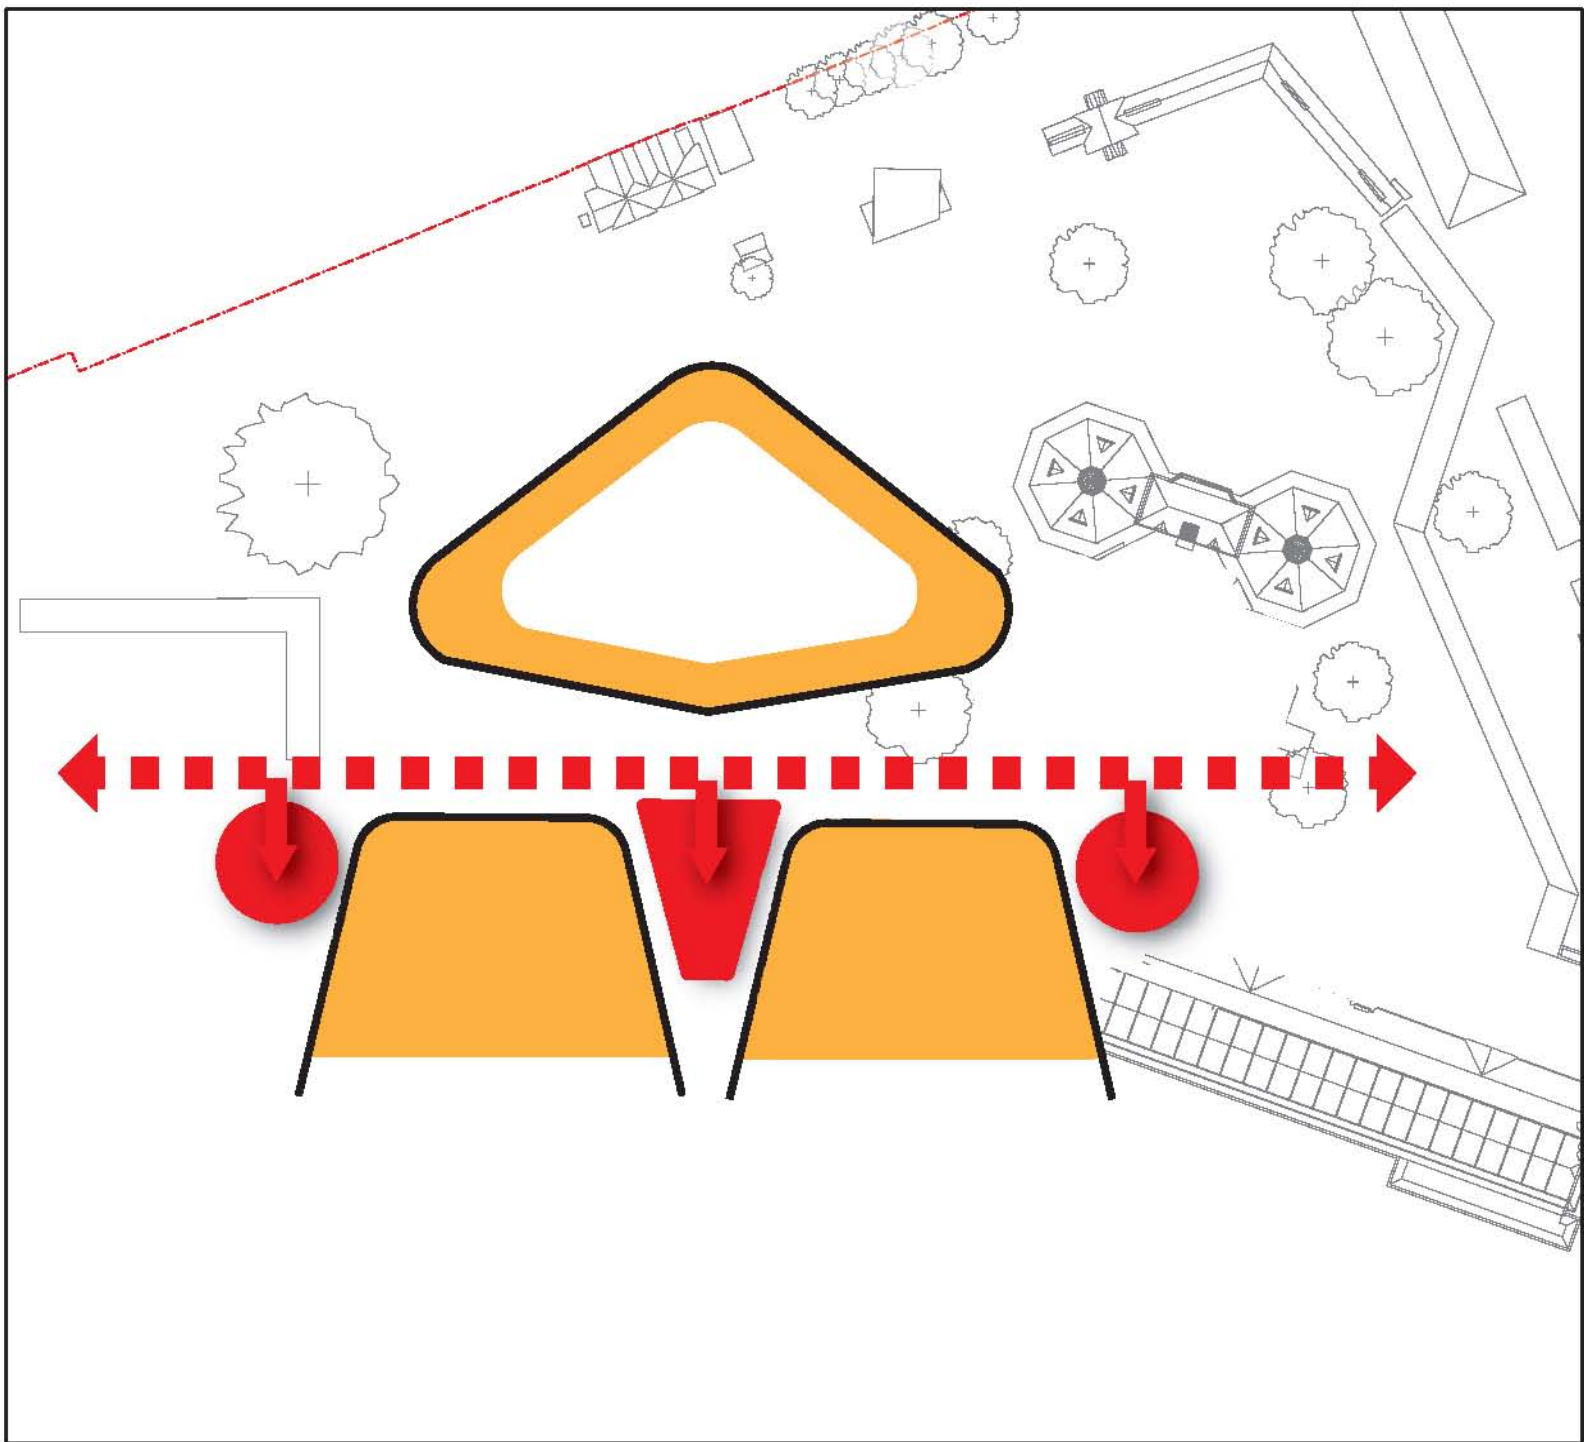


PEDESTRIAN BOULEVARD

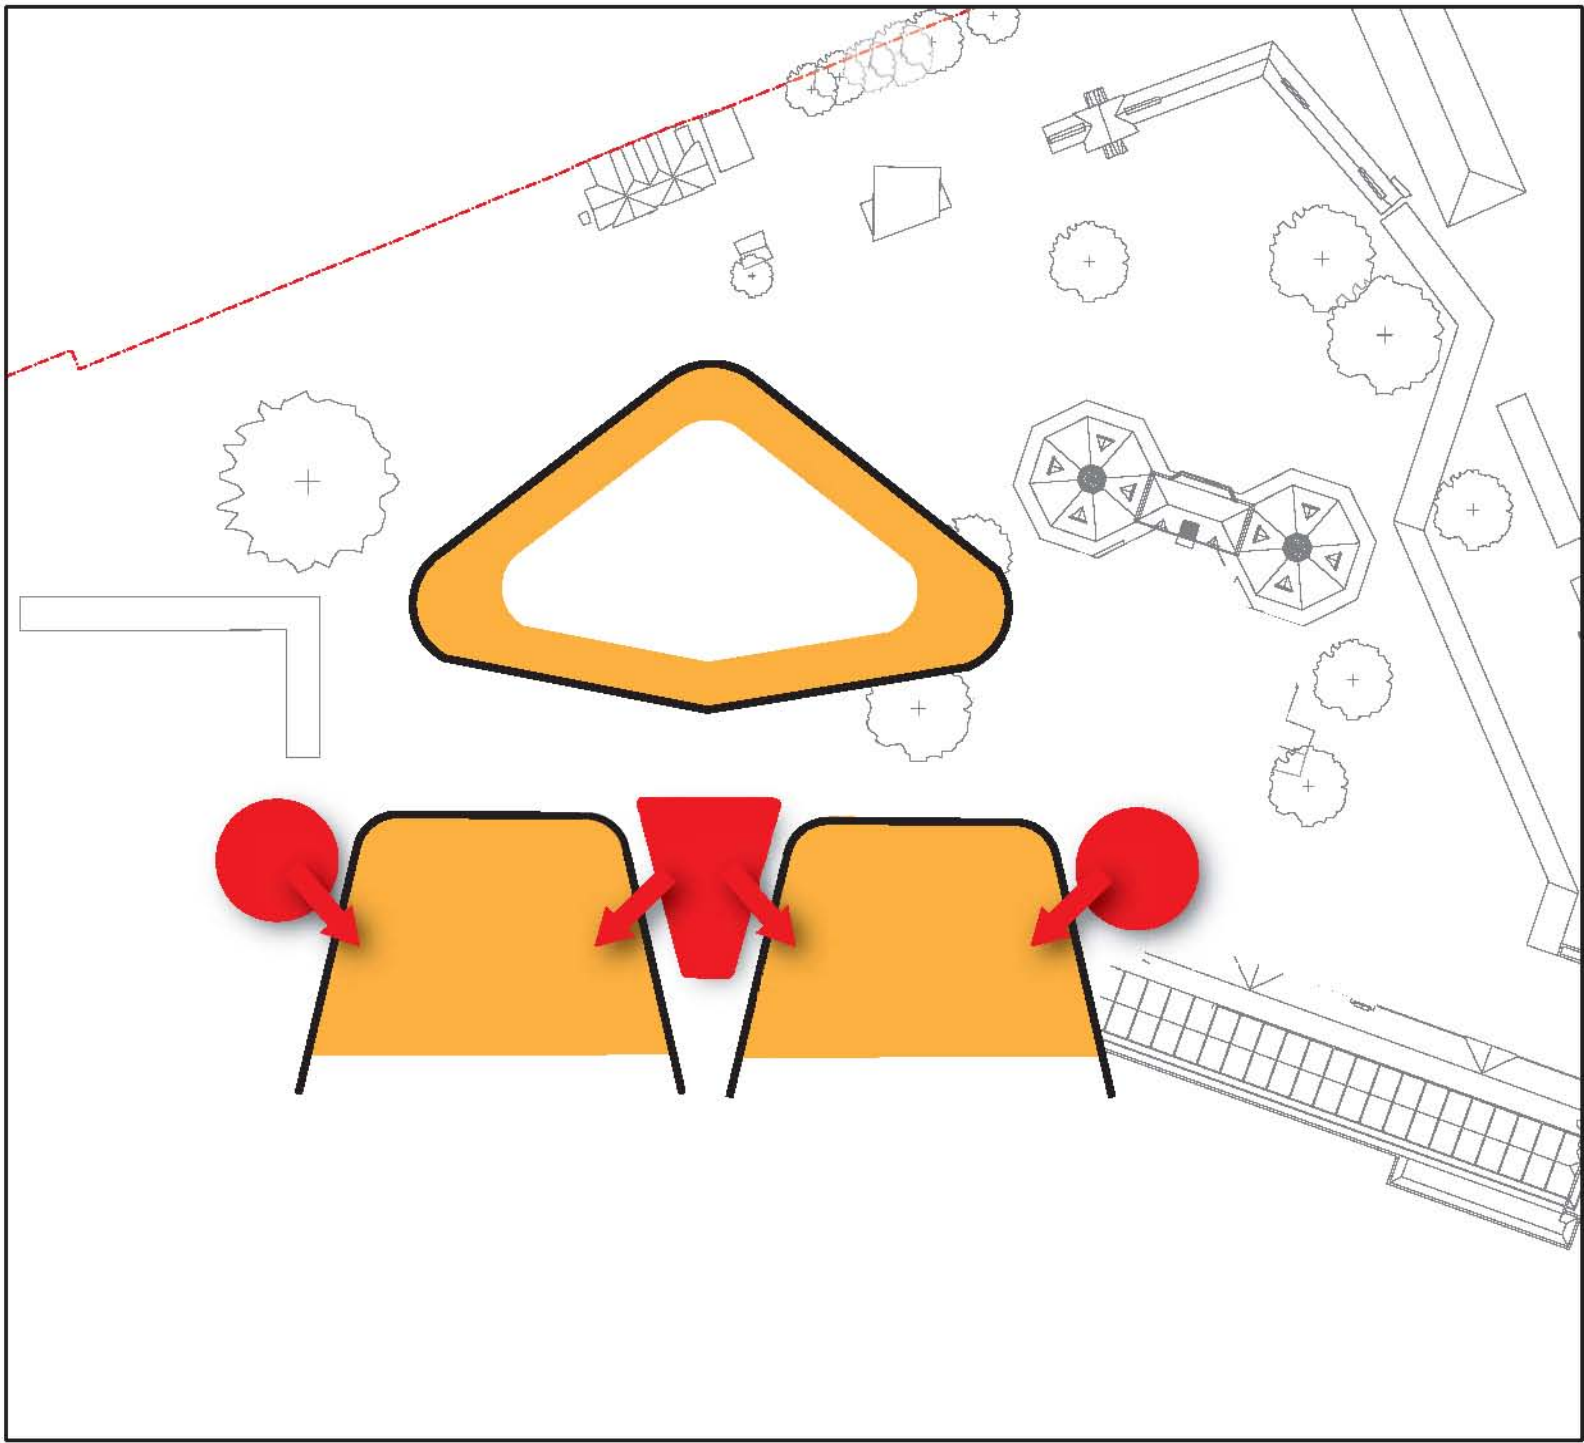

NEW CIRCULATION

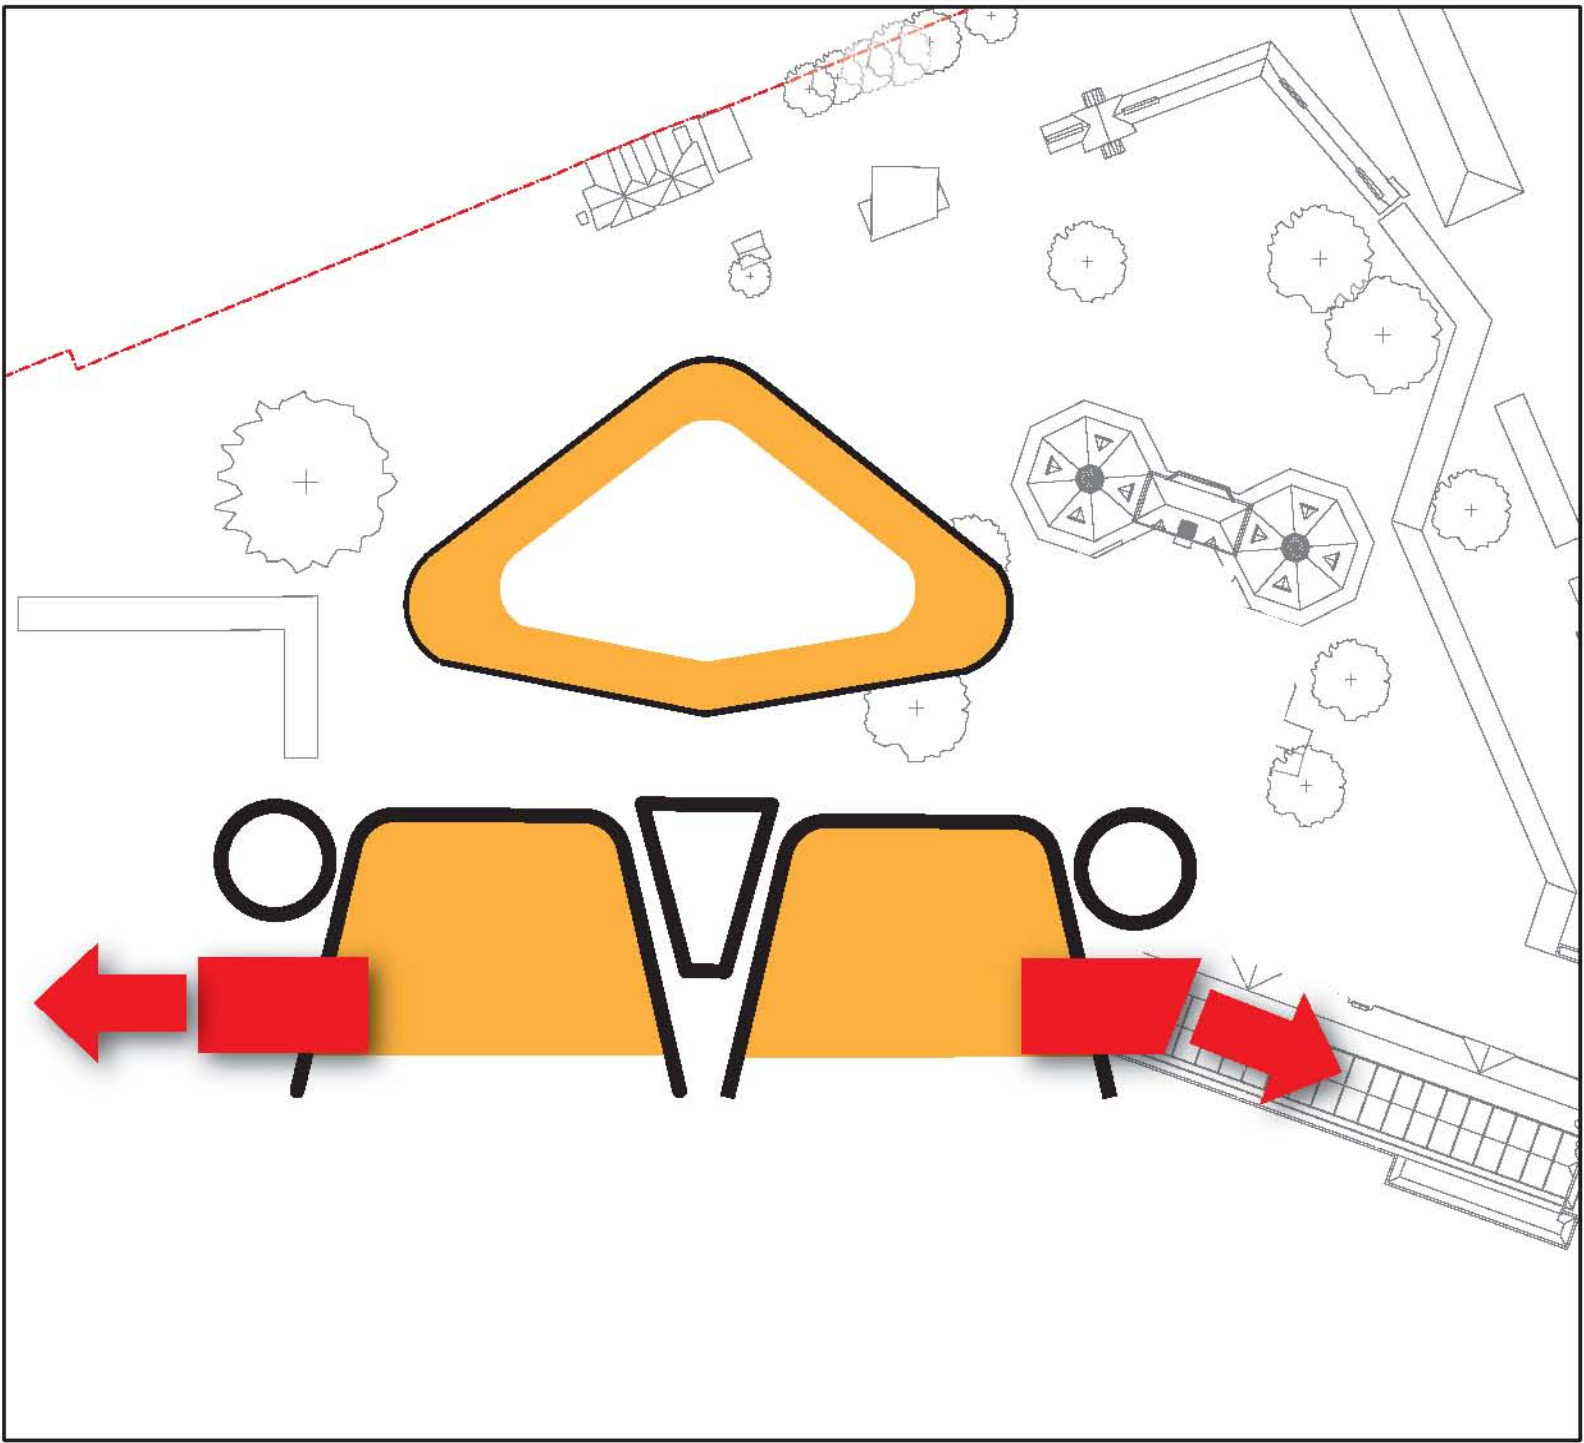

FUTURE LINKS

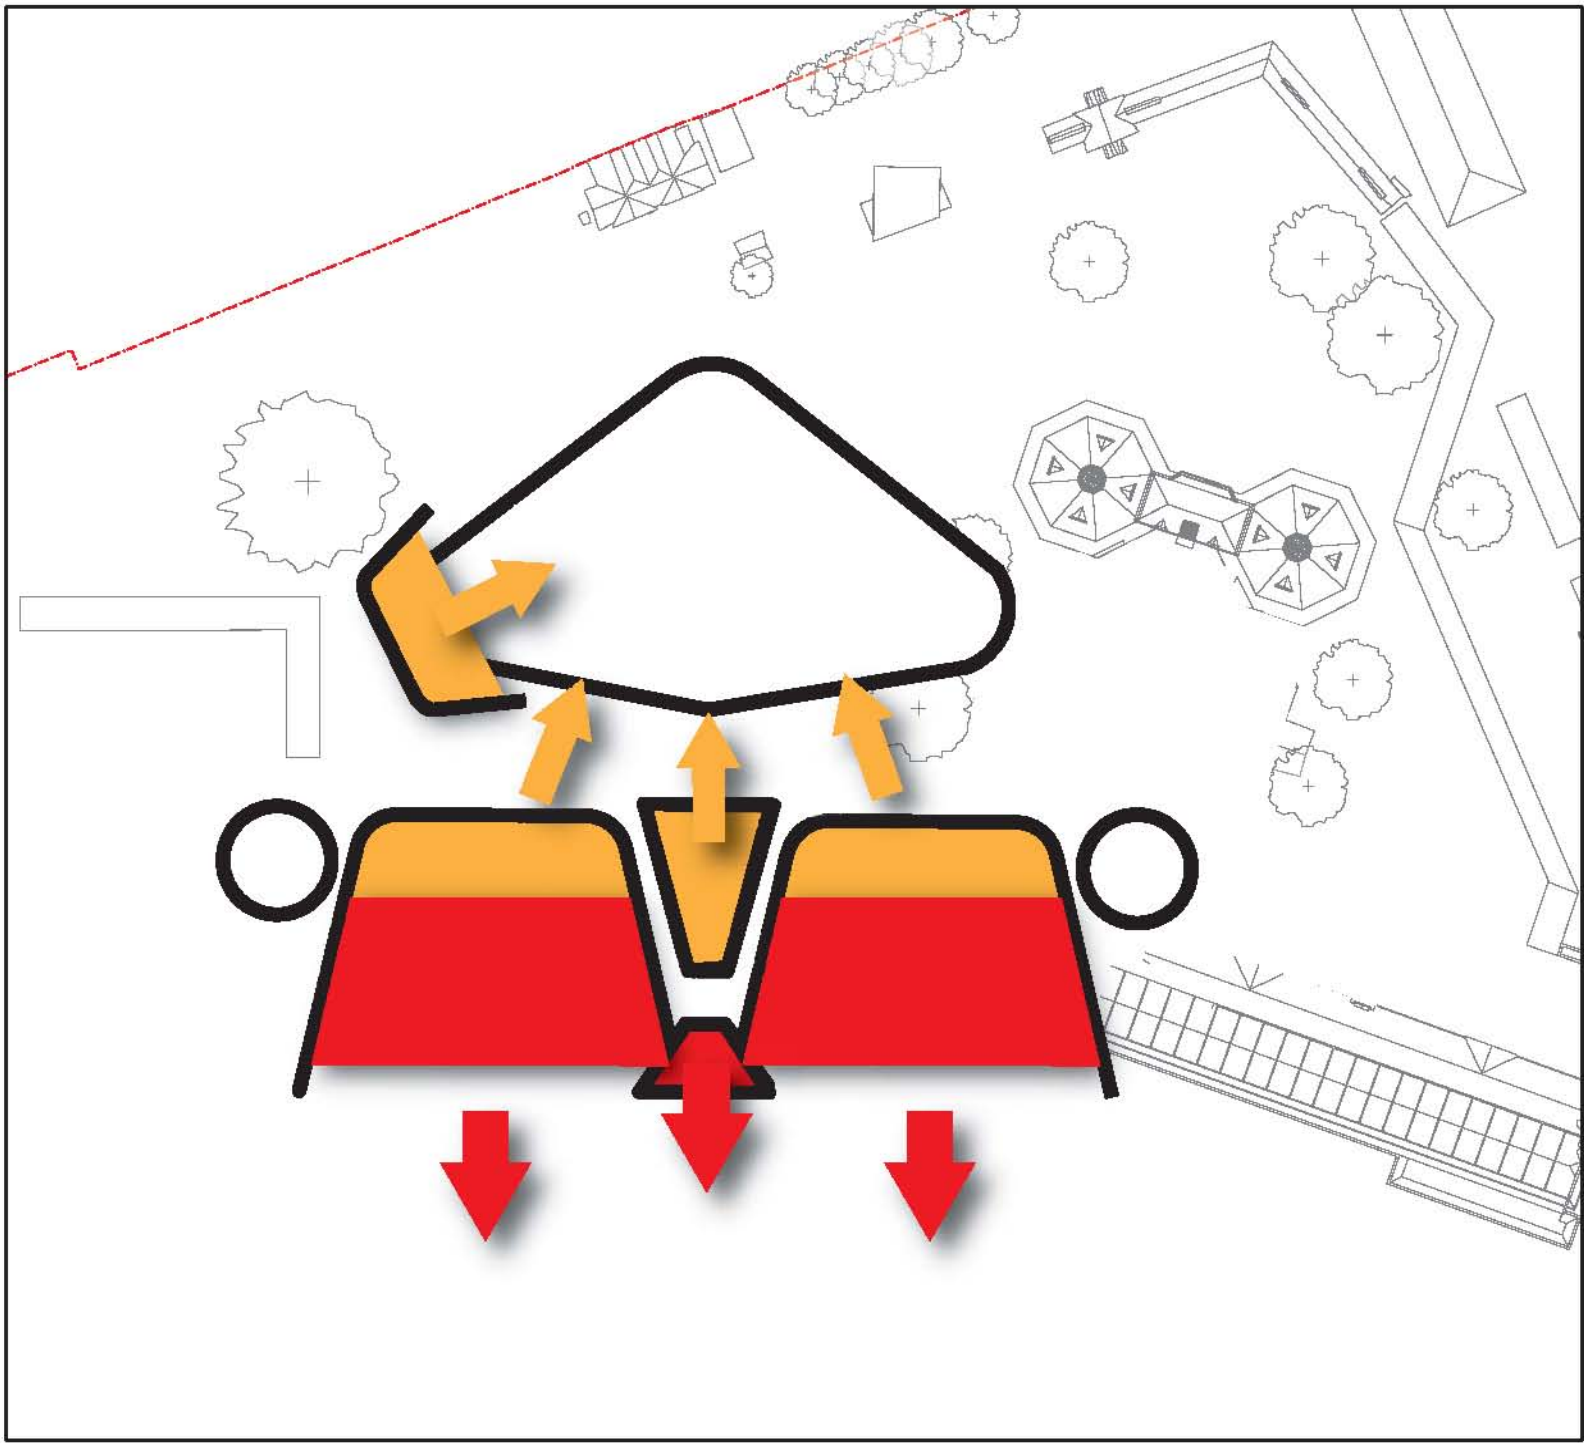

SPATIAL TRACK ORGANISATION