



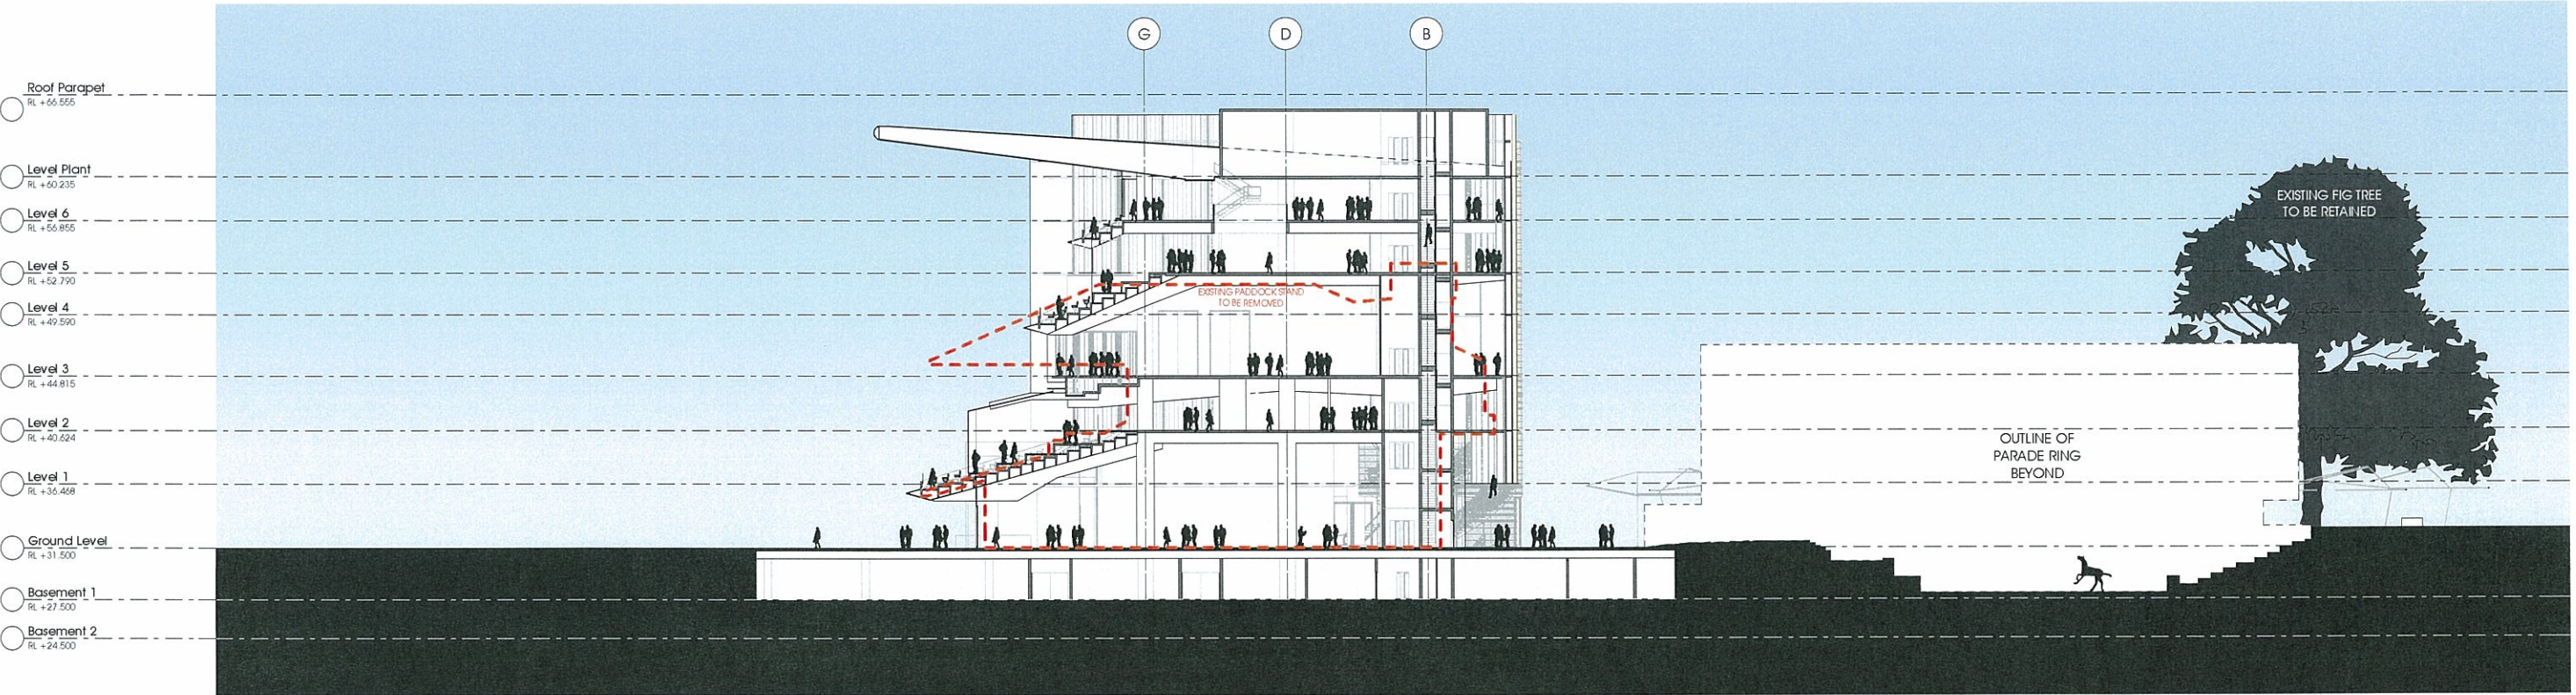

01 PADDOCK STAND SECTION B-B

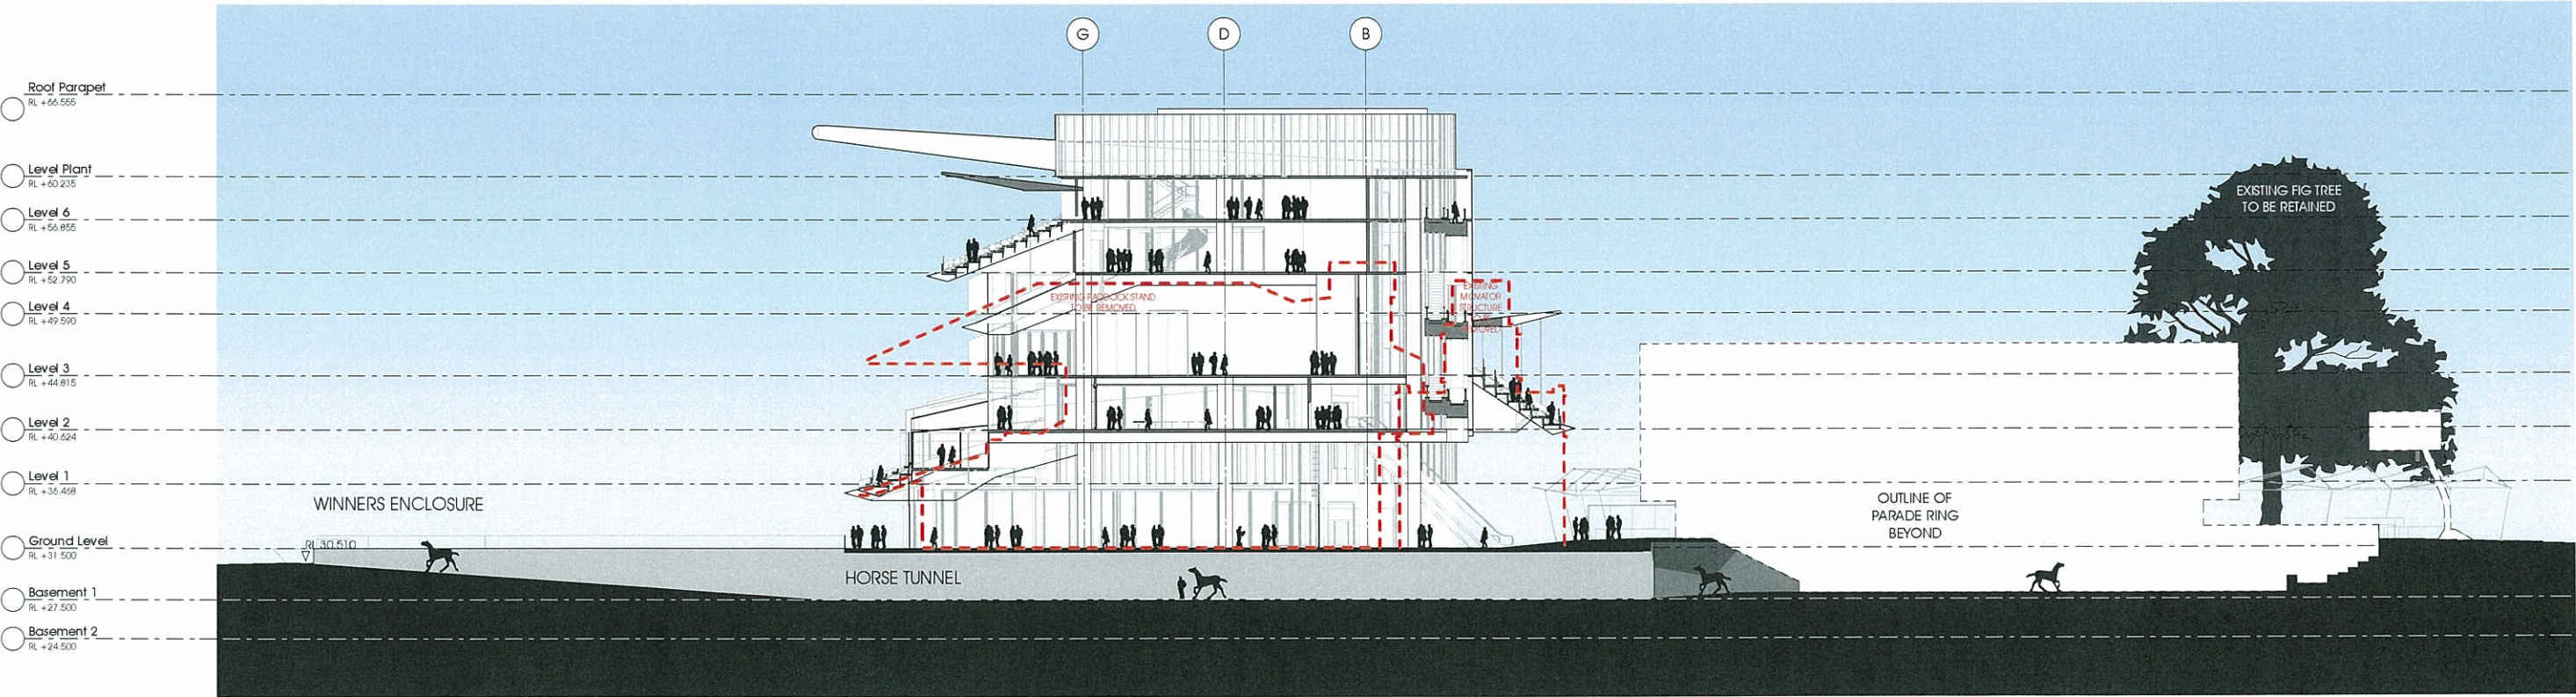

02 LINK BUILDING SECTION C-C