


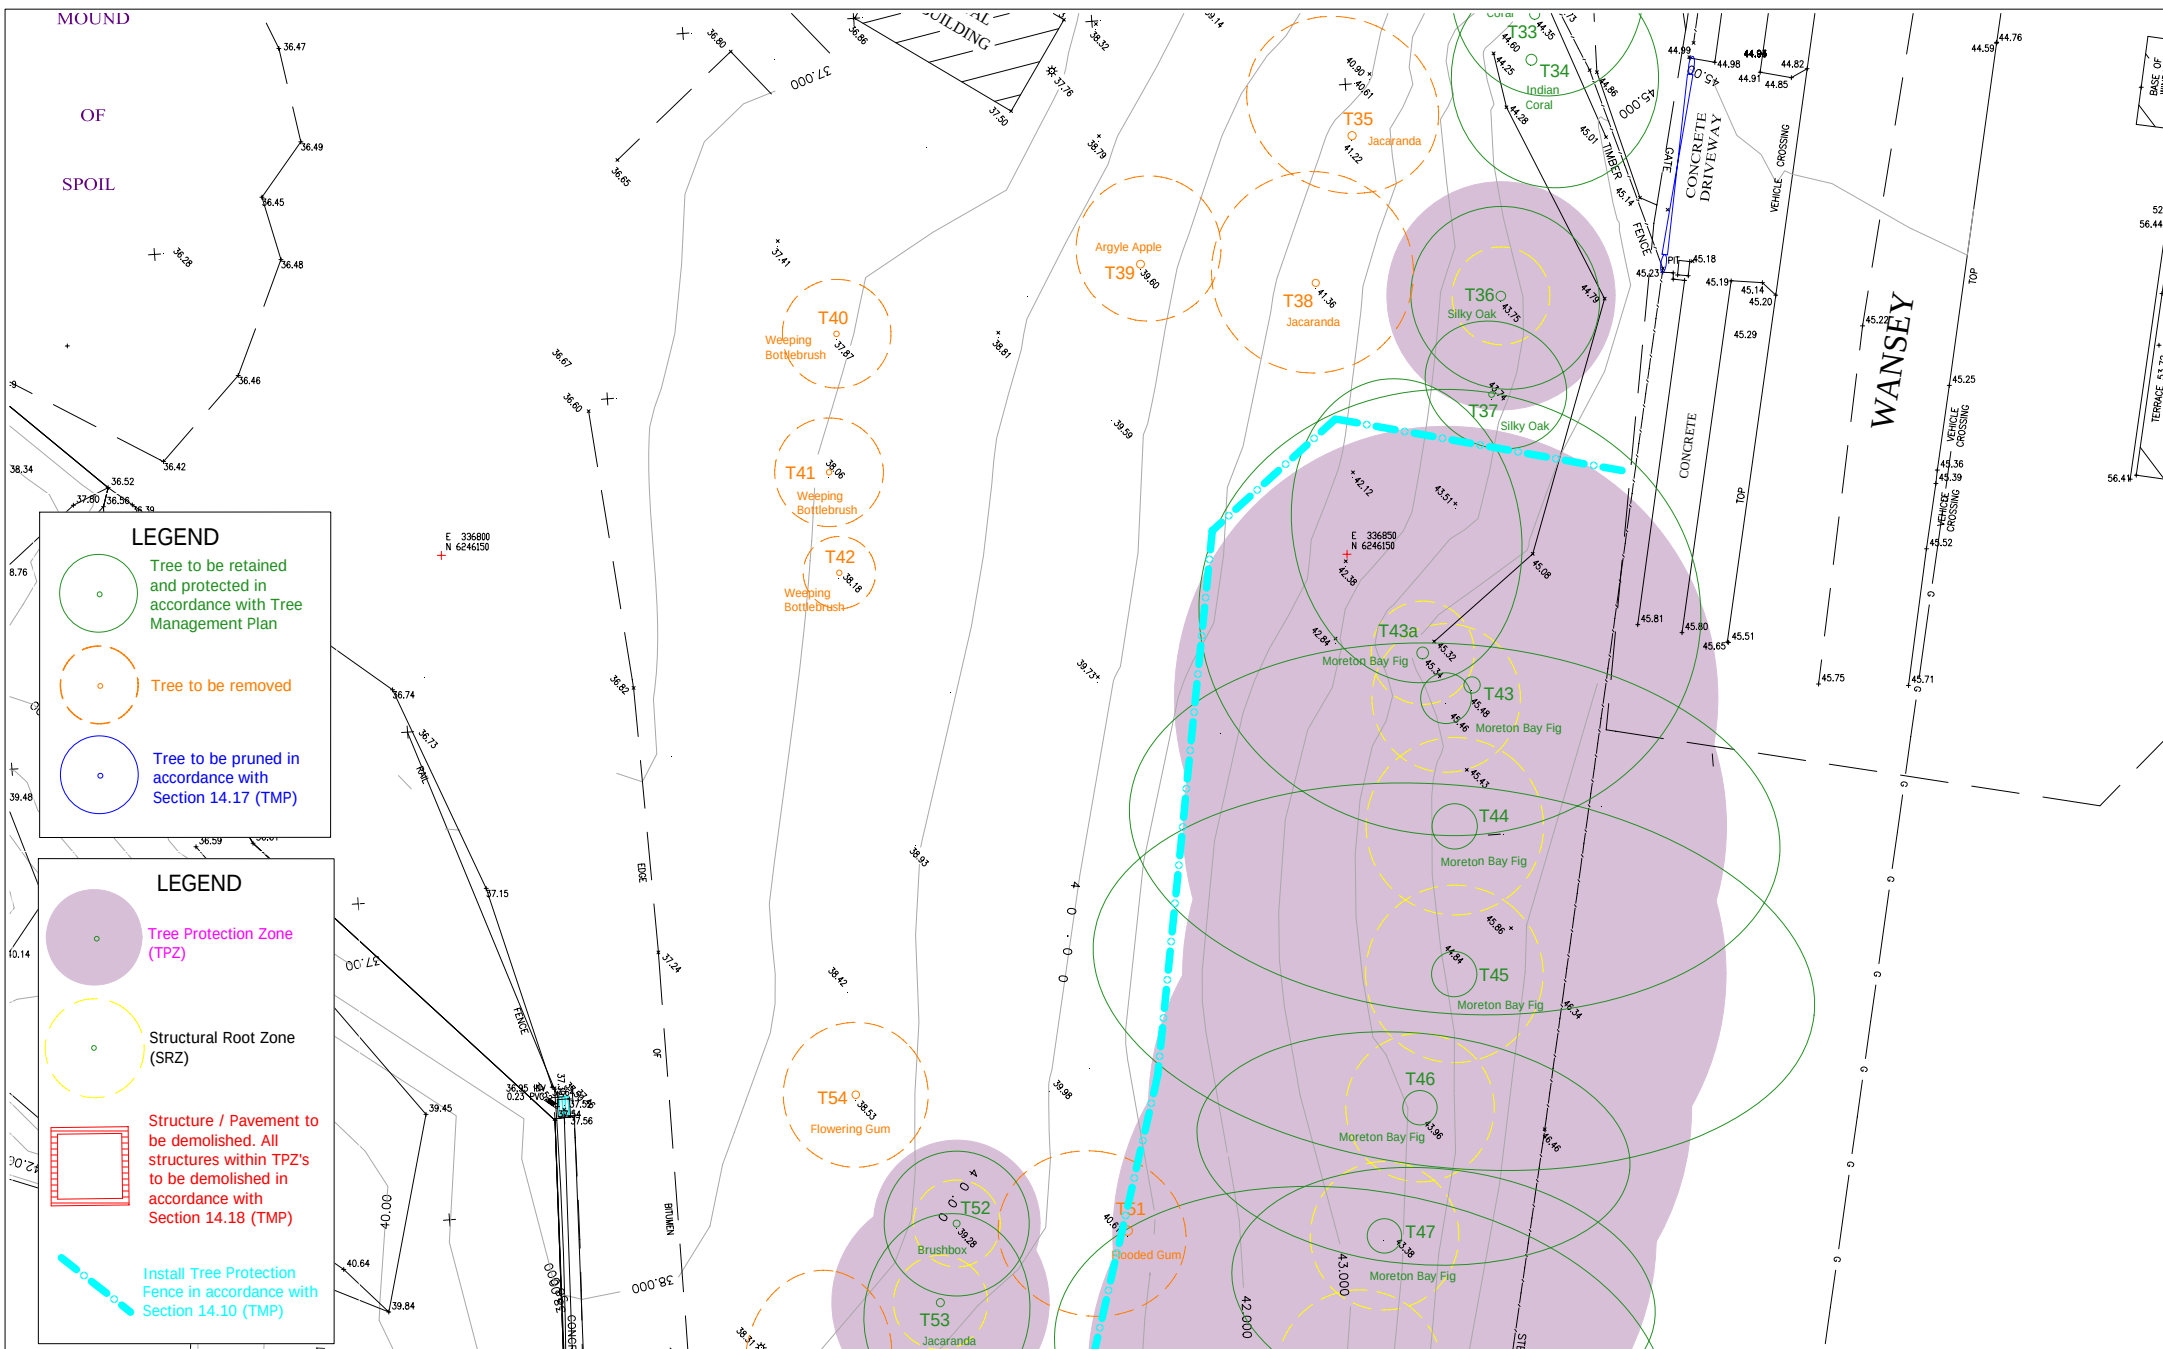

APPENDIX 8 - TREE PROTECTION PLAN

Stables Precinct
Royal Randwick Racecourse
77-97 Alison Road, RANDWICK, NSW



Earthscape Horticultural Services
Arboricultural and Horticultural Consultants
PO Box 364
BEROWRA NSW 2081
Ph: 02 9456 4787
Fax: 02 9456 5757 e: earthscape@iinet.net.au

Based on the Survey Drawing
prepared by Rygate & Company Pty Ltd
Dwg Ref No. 74359
Dated 3rd September 2010



DWG No. TLP 7687 SHEET 5

DATE: 17/09/2010