

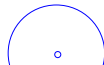
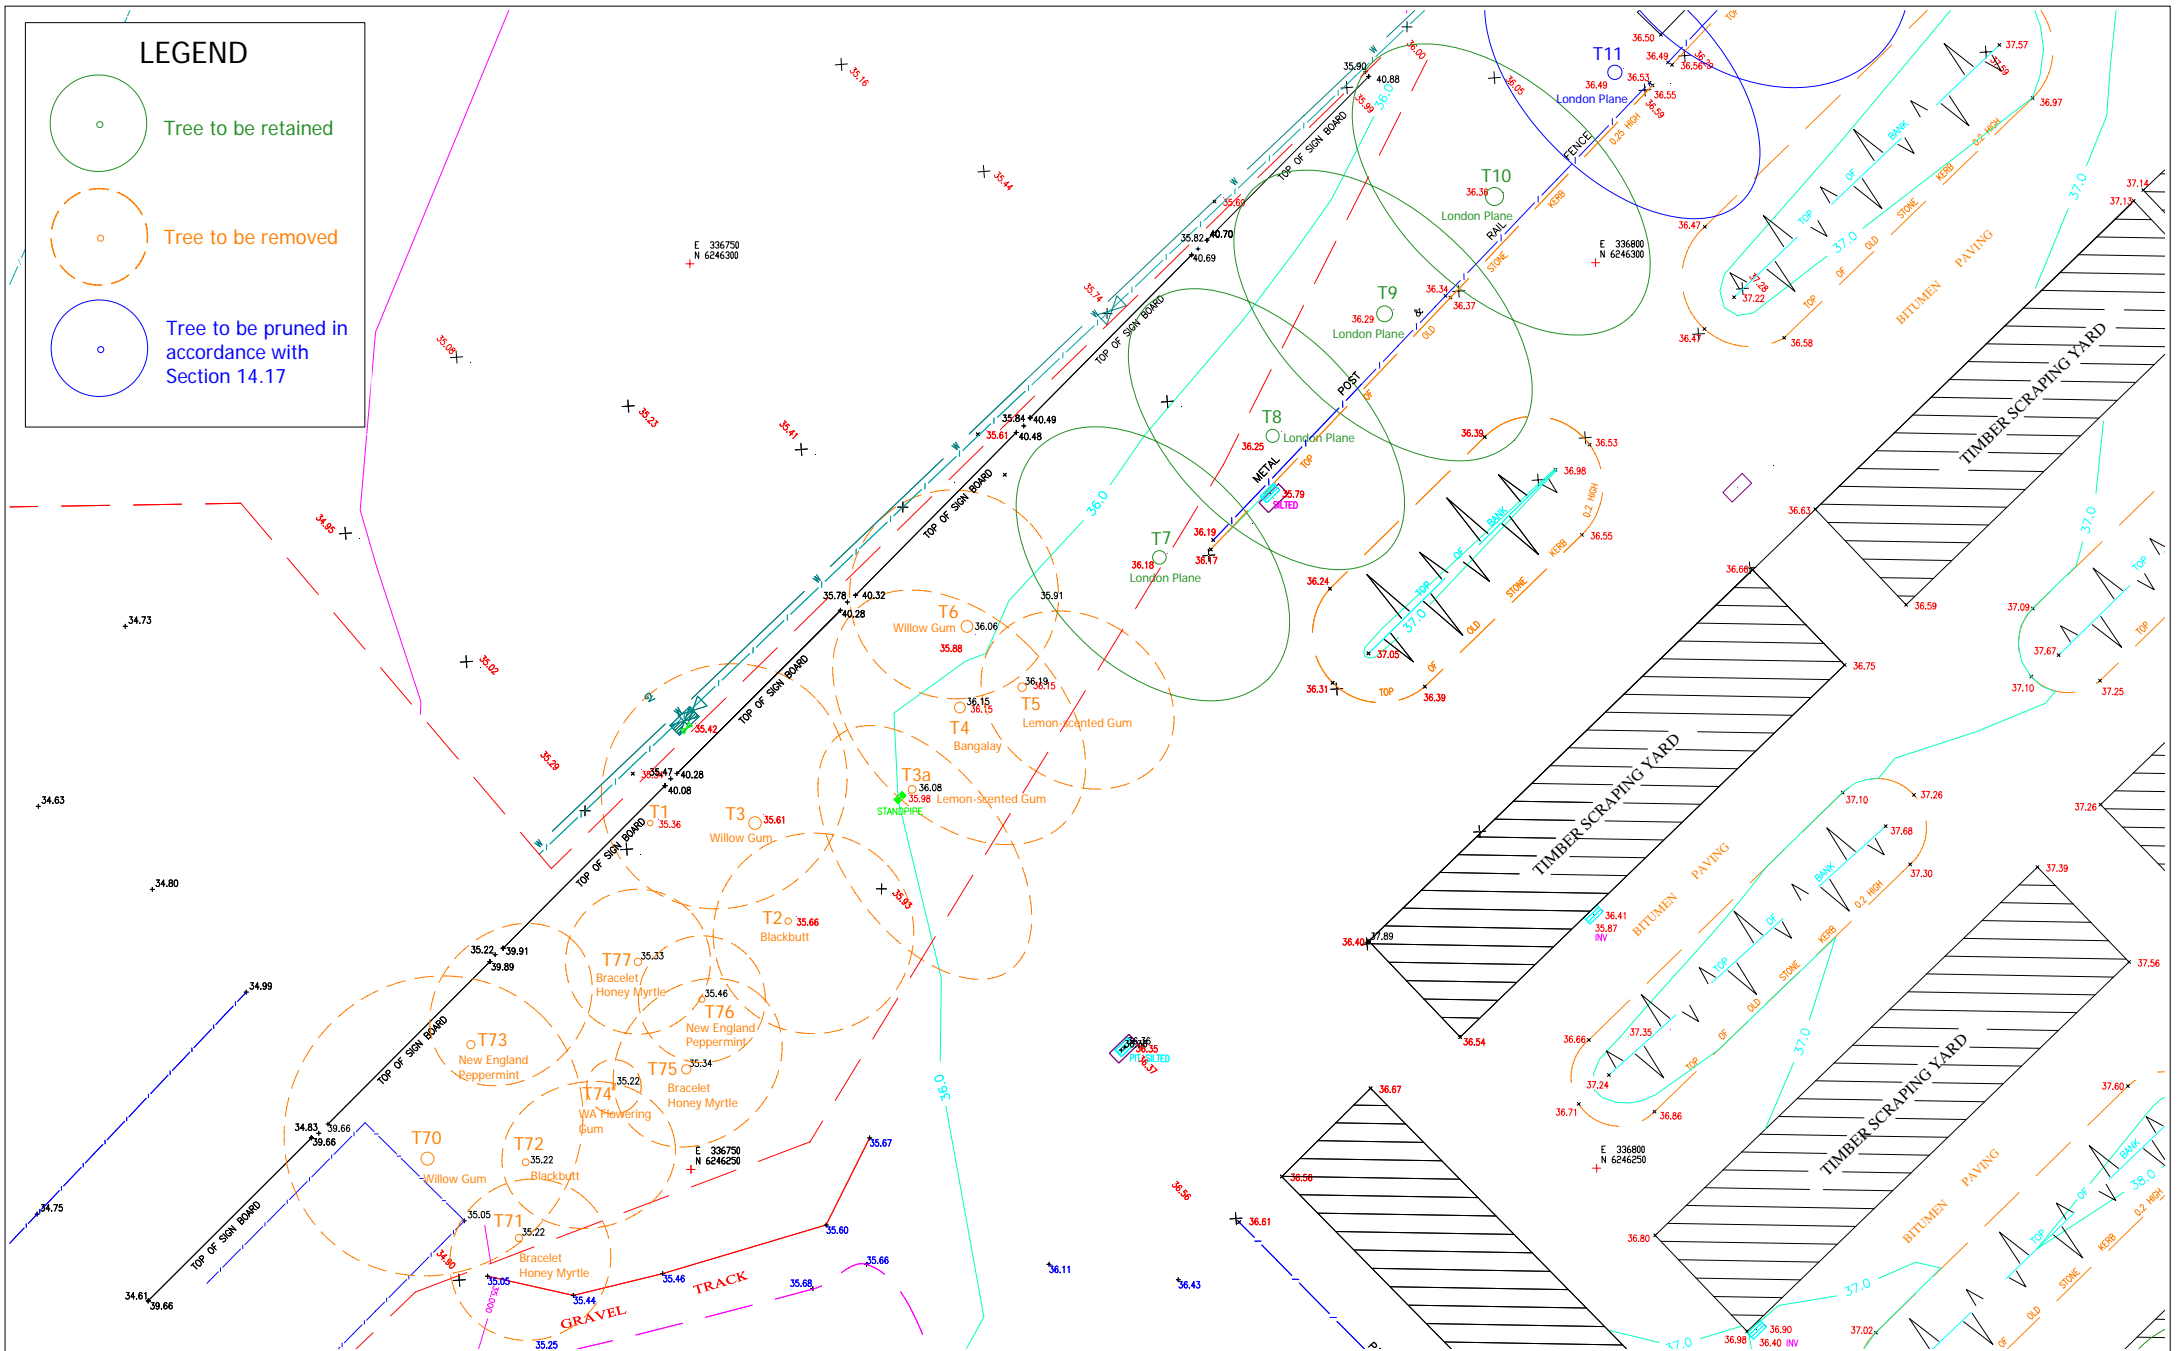


# LEGEND

-  Tree to be retained
-  Tree to be removed
-  Tree to be pruned in accordance with Section 14.17



## APPENDIX 6 TREE LOCATION PLAN

Stables Precinct  
Royal Randwick Racecourse  
77-97 Alison Road, RANDWICK, NSW



Earthscape Horticultural Services  
Arboricultural and Horticultural Consultants  
PO Box 364  
BEROWRA NSW 2081  
Ph: 02 9456 4787  
Fax: 02 9456 5757 e: earthscape@iinet.net.au

Based on the Survey Drawing  
prepared by Rygate & Company Pty Ltd  
Dwg Ref No. 74359  
Dated 3rd September 2010



DWG No. TLP 7680 SHEET 1

DATE: 17/09/2010