


In accepting and utilizing this document the recipient agrees that SJB Architects (NSW) Pty. Ltd. ACN 081 094 724 T/A SJB Architects, retain all common law, statutory law and other rights including copyright and intellectual property rights. The recipient agrees not to use this document for any purpose other than its intended use, to waive all claims against SJB Architects resulting from unauthorised changes, or to reuse the document on other projects without the prior written consent of SJB Architects. Under no circumstances shall transfer of this document be deemed a sale. SJB Architects makes no warranties of fitness for any purpose.

The Builder/Contractor shall verify job dimensions prior to any work commencing. Figured dimensions shall take precedence over scaled work.

Rev.	Date	Revision
A	12/11/2010	DA Test of Adequacy

PARKING SCHEDULE - BASEMENT - 02	
PARKING TYPE	NUMBER
Adaptable Car Space	33
Standard Car Space	358
Visitor Car Space	35
Visitor Disabled Car Space	2
TOTAL	428

PARKING TYPE	NUMBER
Carwash Bay	2
Delivery Bay	2
Loading/ Unloading Bay	1
Motor Bike Space	2
TOTAL	7

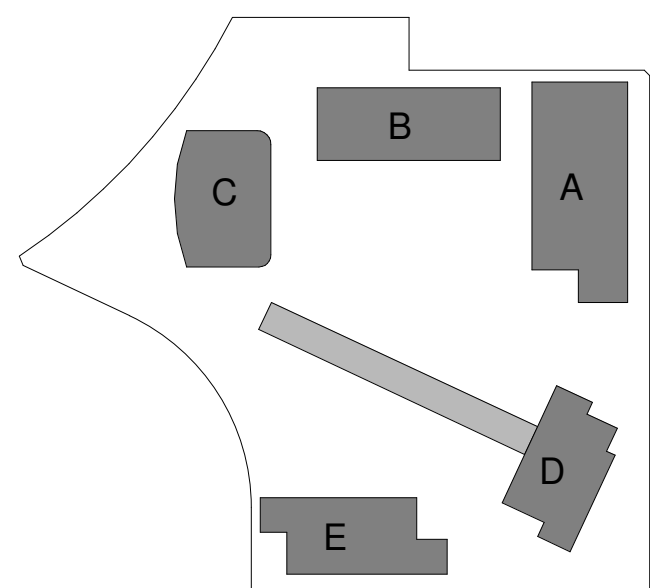

Client



Billbergia
creating communities®

Project

**STAGE 2A + 3A
WALKER ST.
RHODES
for
Billbergia**

Drawing Name

Level 2 Basement

Date 08/02/10 Scale 1 : 250 Sheet Size @ B1

Reg No. Drawn Chk. MM/NH JP

Job No. Drawing No. Revision

4410 A-0201 A

SJB Architects
Level 2, 490 Crown St
Sydney NSW
2010 Australia
T 61 2 9380 9911
F 61 2 9380 9922
www.sjb.com.au
Nominated Architects
Adam Haddow 7188
John Pradel 7004

