


Rev.	Date	Revision
A	12/11/2010	DA Test of Adequacy

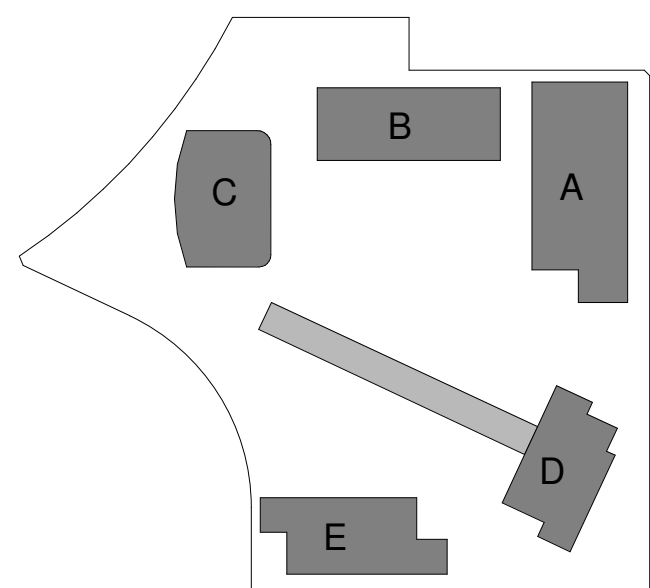

Client



Billbergia
creating communities®

Project

STAGE 2A + 3A
WALKER ST.
RHODES
for
Billbergia

Drawing Name

Level 01 Plan

Date 23/11/10 Scale 1 : 250 Sheet Size @ B1

Reg No. Drawn Chk.
BS/NH JP

Job No. Drawing No. Revision

4410 A-0204 A

SJB Architects
Level 2, 490 Crown St
Sunny Hills NSW
2010 Australia
T 61 2 9380 9911
F 61 2 9380 9922
www.sjb.com.au
Nominated Architects
Adam Haddock 7188
John Pradel 7004

