


Rev.	Date	Revision
A	12/11/2010	DA Test of Adequacy

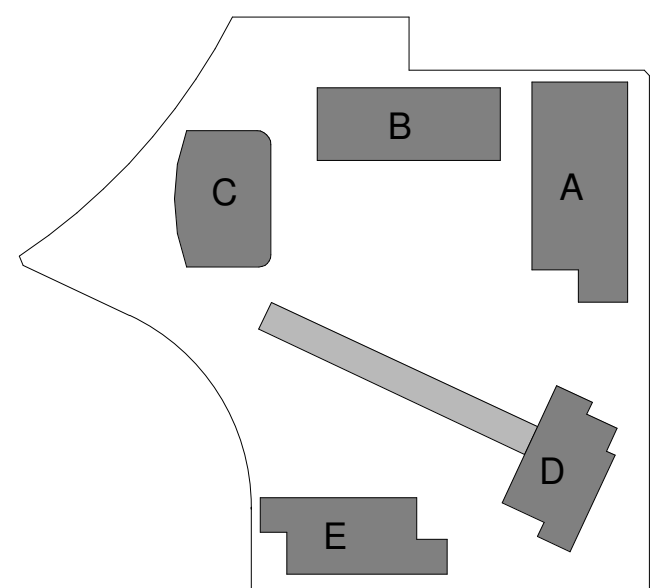

Client



Billbergia
creating communities®

Project

STAGE 2A + 3A
WALKER ST.
RHODES
for
Billbergia

Drawing Name

Level 03 Plan

Date 23/11/10 Scale 1 : 250 Sheet Size @ B1

Reg No. Drawn Chk. BS/NH JP

Job No. Drawing No. Revision

4410 A-0206 A

