


Issue	Amendment	By	Date
1	COUNCIL DA SUBMISSION	EL	22/7/05
2	COUNCIL CC SUBMISSION	EL	12/12/07
3	WALKER ST OFFSET (CROWN REMOVED)	EL	15/05/08
4	WALKER STREET LEVELS LOWERED	EL	04/05/09
5	WALKER STREET CARBONWAY WIDENED	EL	28/05/09
6	ISSUED FOR CONSTRUCTION	EL	31/08/09
7	COVER SLAB ADDED OVER GAS MAIN	EL	15/09/09

1. Do not scale or fix during the dimension & architectural drawings only
2. Drawings to be read in conjunction with specification.
3. All dimensions are to be given in millimetres unless otherwise stated.
4. All dimensions must be double checked and verified.
5. The information on this drawing is to be used for Walker Street works only.

KEY PLAN

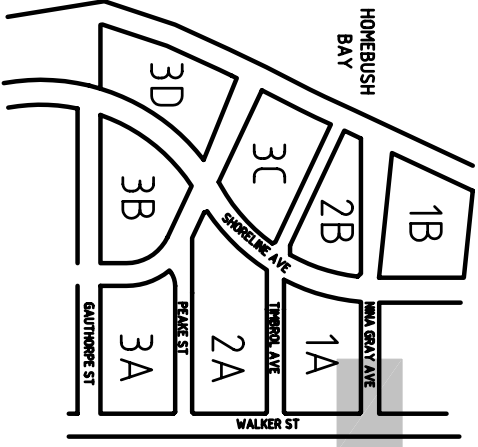

CLIENT



Billbergia Developments Pty Ltd

LEVEL 3, 30 BAY DRIVE, WILSONIA NSW 2170
TELEPHONE: (02) 9379 5900 FAX: (02) 9379 5900

PROJECT





RHODES STREET 1A

SITE 1A - 40 WALKER STREET
RHODES NSW 2138

DRAWING TITLE
**OPEN SPACE INTERSECTION
PLAN AND KERB RETURN
DETAILS - NINA GRAY AVE
AND WALKER ST**

DATE DRAWN	SCALE	AS SHOWN
30.09.06		
PROJECT NUMBER	DRAWING NUMBER	ISSUE
3191	C155-v7	7

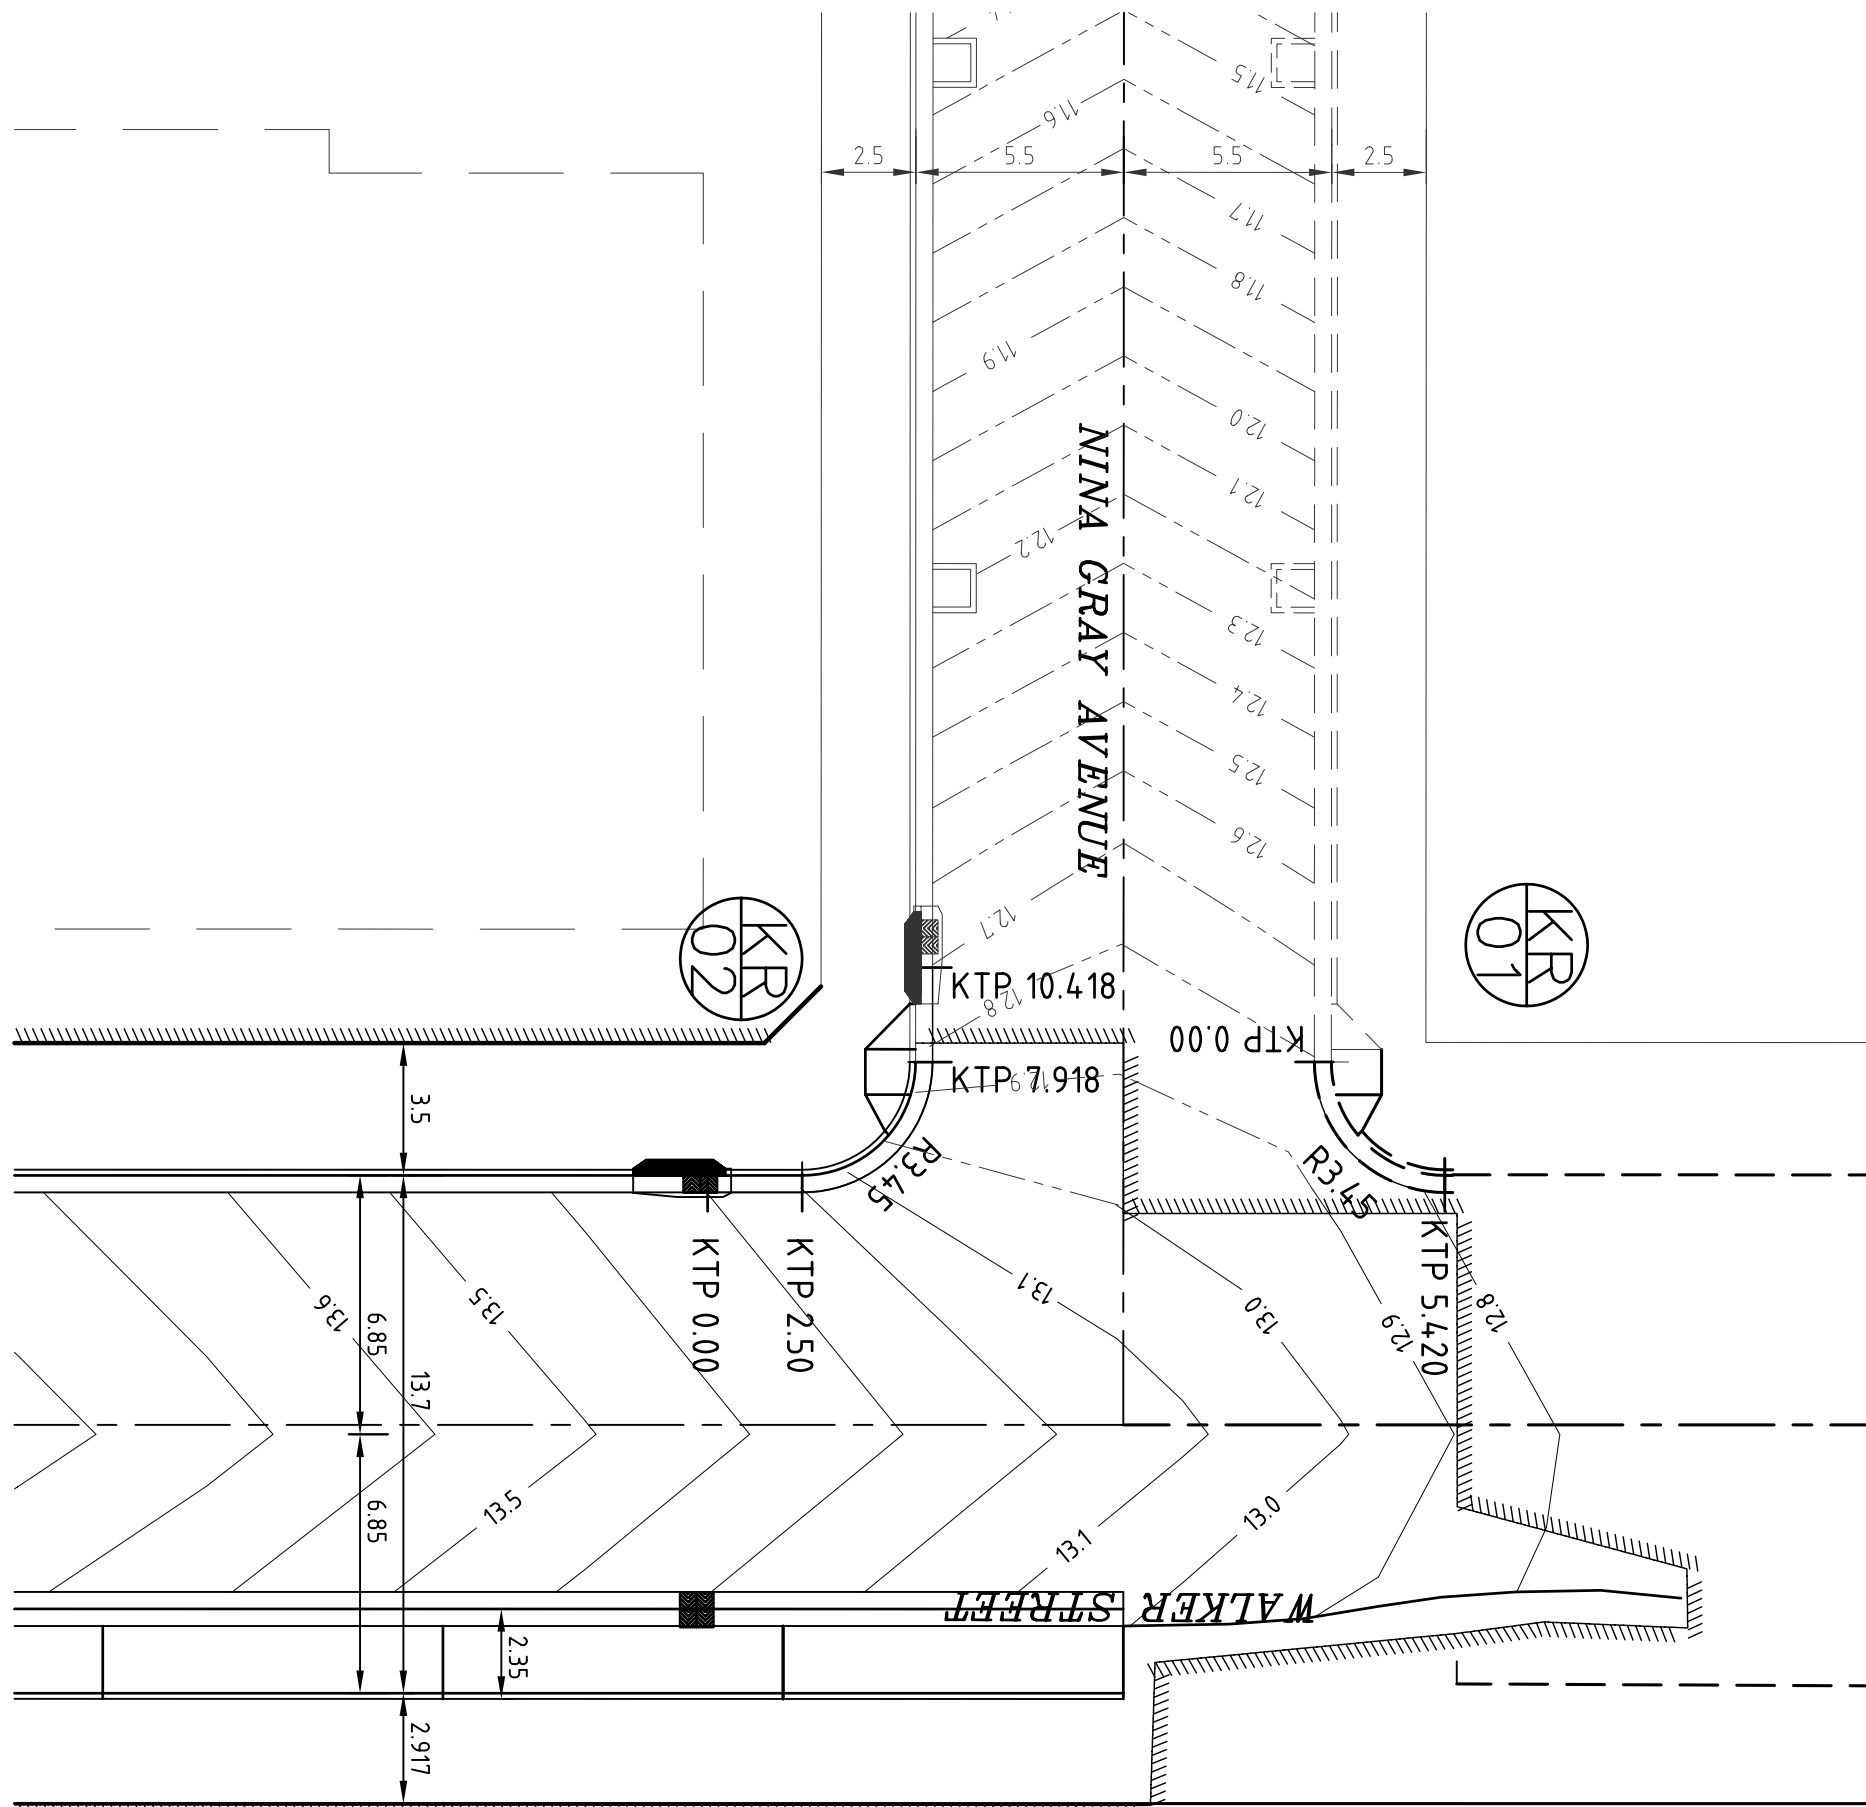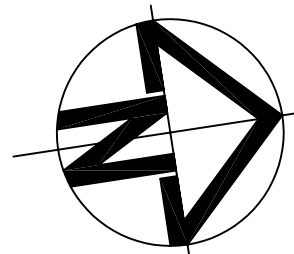


INTERSECTION PLAN - NINA GRAY AVE. AND WALKER ST.

KERB RETURNS - KR01 - CONTROL LINE DETAILS

PT	CHAINAGE	EASTING	NORTHING	BEARING	RAD/SPIRAL	TANGENT	DEF. ANGLE	ARC. LEN.
IP1	0.000	323017.662	6255457.192	98d45'49"				
IP2	0.000	323017.662	6255457.192	98d45'49"				
IP2	2.710	323021.073	6255456.666	8d44'39"				
IP3	5.420	323021.598	6255460.077	8d44'39"				


KERB RETURNS - KR02 - CONTROL LINE DETAILS

PT	CHAINAGE	EASTING	NORTHING	BEARING	RAD/SPIRAL	TANGENT	DEF. ANGLE	ARC. LEN.
IP1	0.000	323019.014	6255443.275	8d44'39"				
IP2	2.709	323019.538	6255446.684					
IP3	5.418	323016.729	6255447.209	278d45'49"				

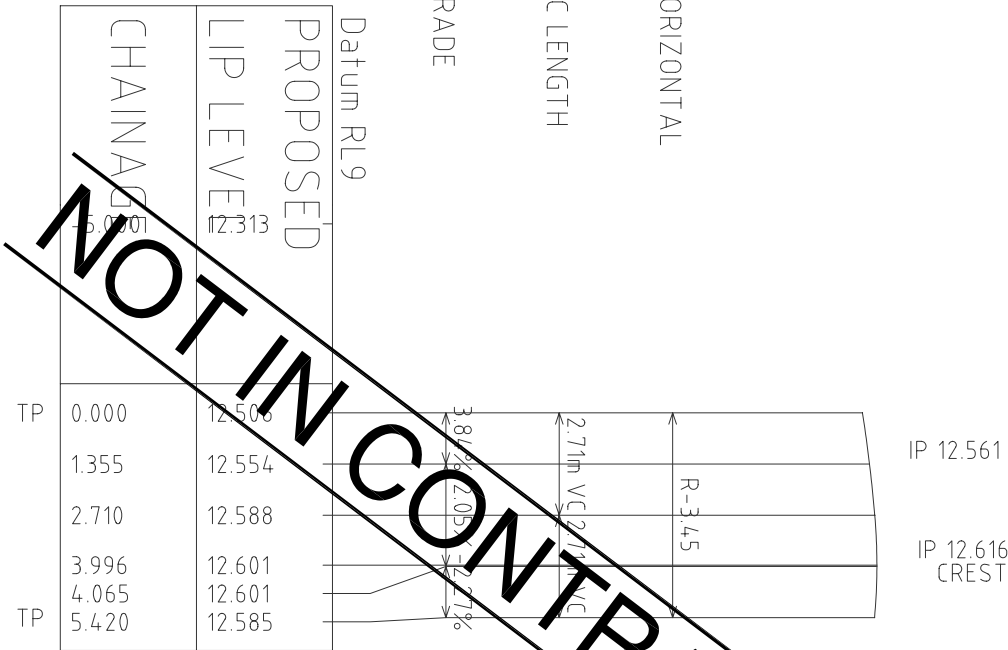

KERB RETURN PROFILE KR01

SCALE 1:200 HORI.
1:50 VERT.

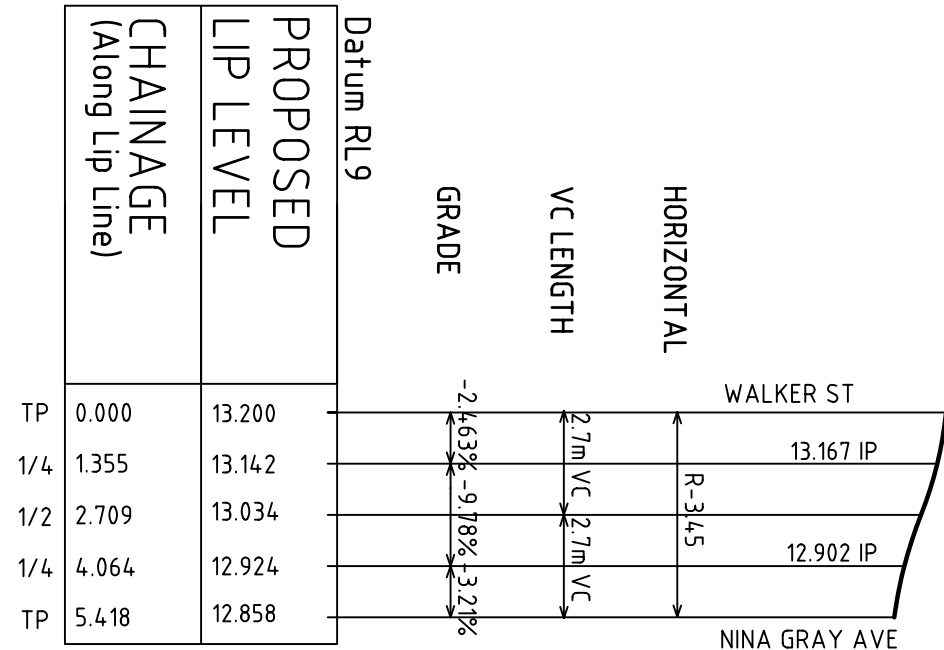

KERB RETURN PROFILE KR02

SCALE 1:200 HORI.
1:50 VERT.

