


In accepting and utilising this document the recipient agrees that SJB Architecture (NSW) Pty. Ltd. ACN 081 094 724 T/A SJB Architects, retain all common law, statutory law and other rights including copyright and intellectual property rights. The recipient agrees not to use this document for any purpose other than its intended use, to waive all claims against SJB Architects resulting from unauthorised changes, or to reuse the document on other projects without the prior written consent of SJB Architects. Under no circumstances shall transfer of this document be deemed a sale. SJB Architects makes no warranties of fitness for any purpose.

The Builder/Contractor shall verify job dimensions prior to any work commencing. Figured dimensions shall take precedence over scaled work.

Rev.	Date	Revision
A	12/11/2010	DA Test of Adequacy

LEVEL	SOLAR ANALYSIS 9am-3pm 21st JUNE	FLOW THROUGH (no of apartments)
	2 HOURS (no of apartments)	
PDM	13	13
L1	33	37
L2	34	38
L3	36	38
L4	42	41
L5	34	32
L6	20	20
L7	22	18
L8	22	18
L9	22	18
L10	22	18
L11	22	18
L12	22	18
L13	22	18
L14	22	18
L15	22	18
L16	22	18
L17	22	18
L18	22	18
L19	22	18
L20	15	12
L21	15	12
L22	15	12
L23	15	12
L24	15	12
TOTAL	573	509
TOTAL UNITS	736	736
% OF TOTAL	77.9%	69.2%

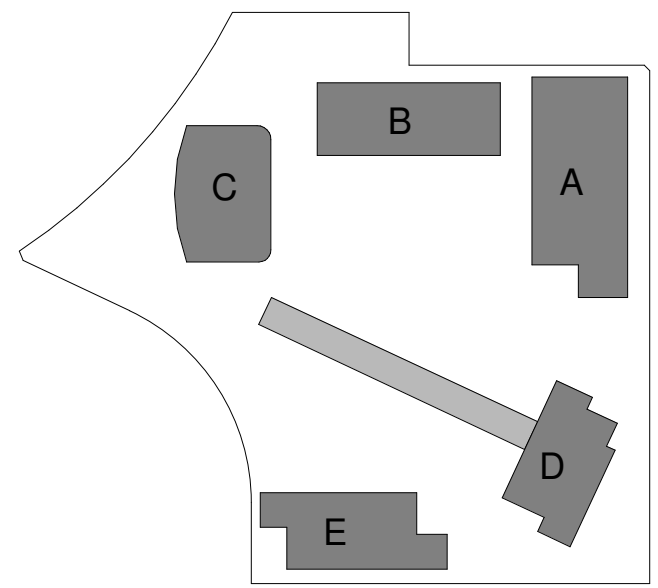

Client




**Billbergia**  
creating communities®

Project

STAGE 2A + 3A  
WALKER ST.  
RHODES  
for  
Billbergia

Drawing Name

Level 17-18 - Solar  
Study

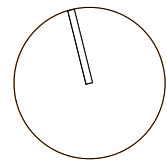





Date	Scale	Sheet Size
11/03/10	1 : 250	@ B1

Reg No.	Drawn	Chk.
	DP/NH	JP


Job No.	Drawing No.	Revision


**4410 A-0274 A**


**SJB Architects**  
Level 2, 490 Crown St  
Sunny Hills NSW  
2010 Australia  
T 61 2 9380 9911  
F 61 2 9380 9922  
www.sjb.com.au  
Nominated Architects  
Adam Haddow 7188  
John Pradel 7004

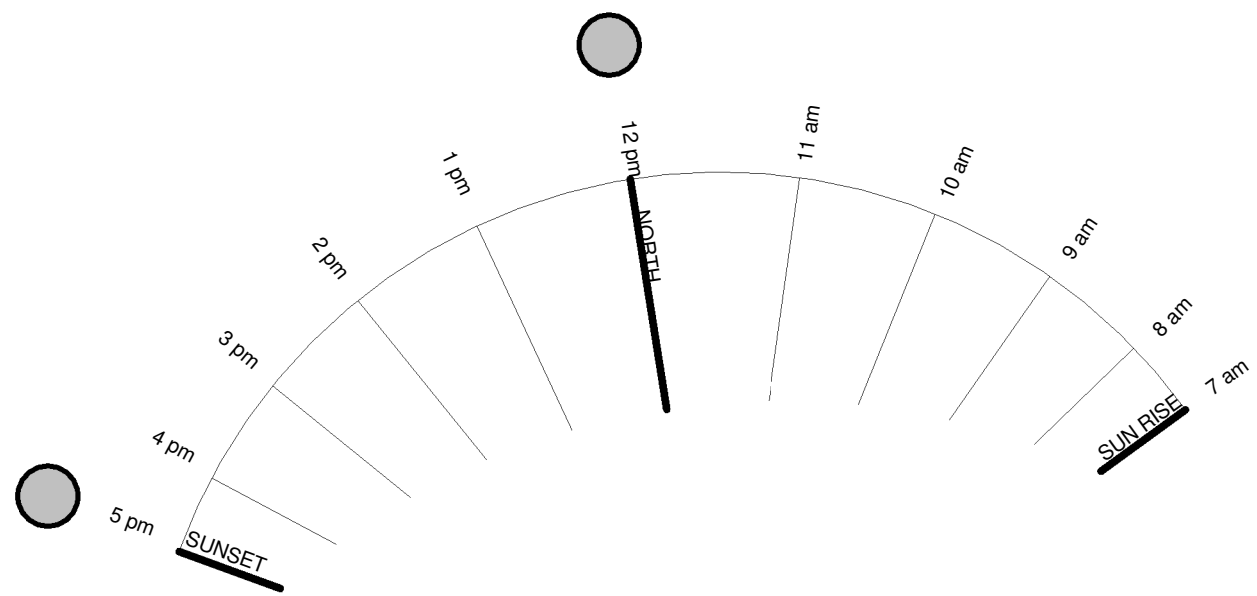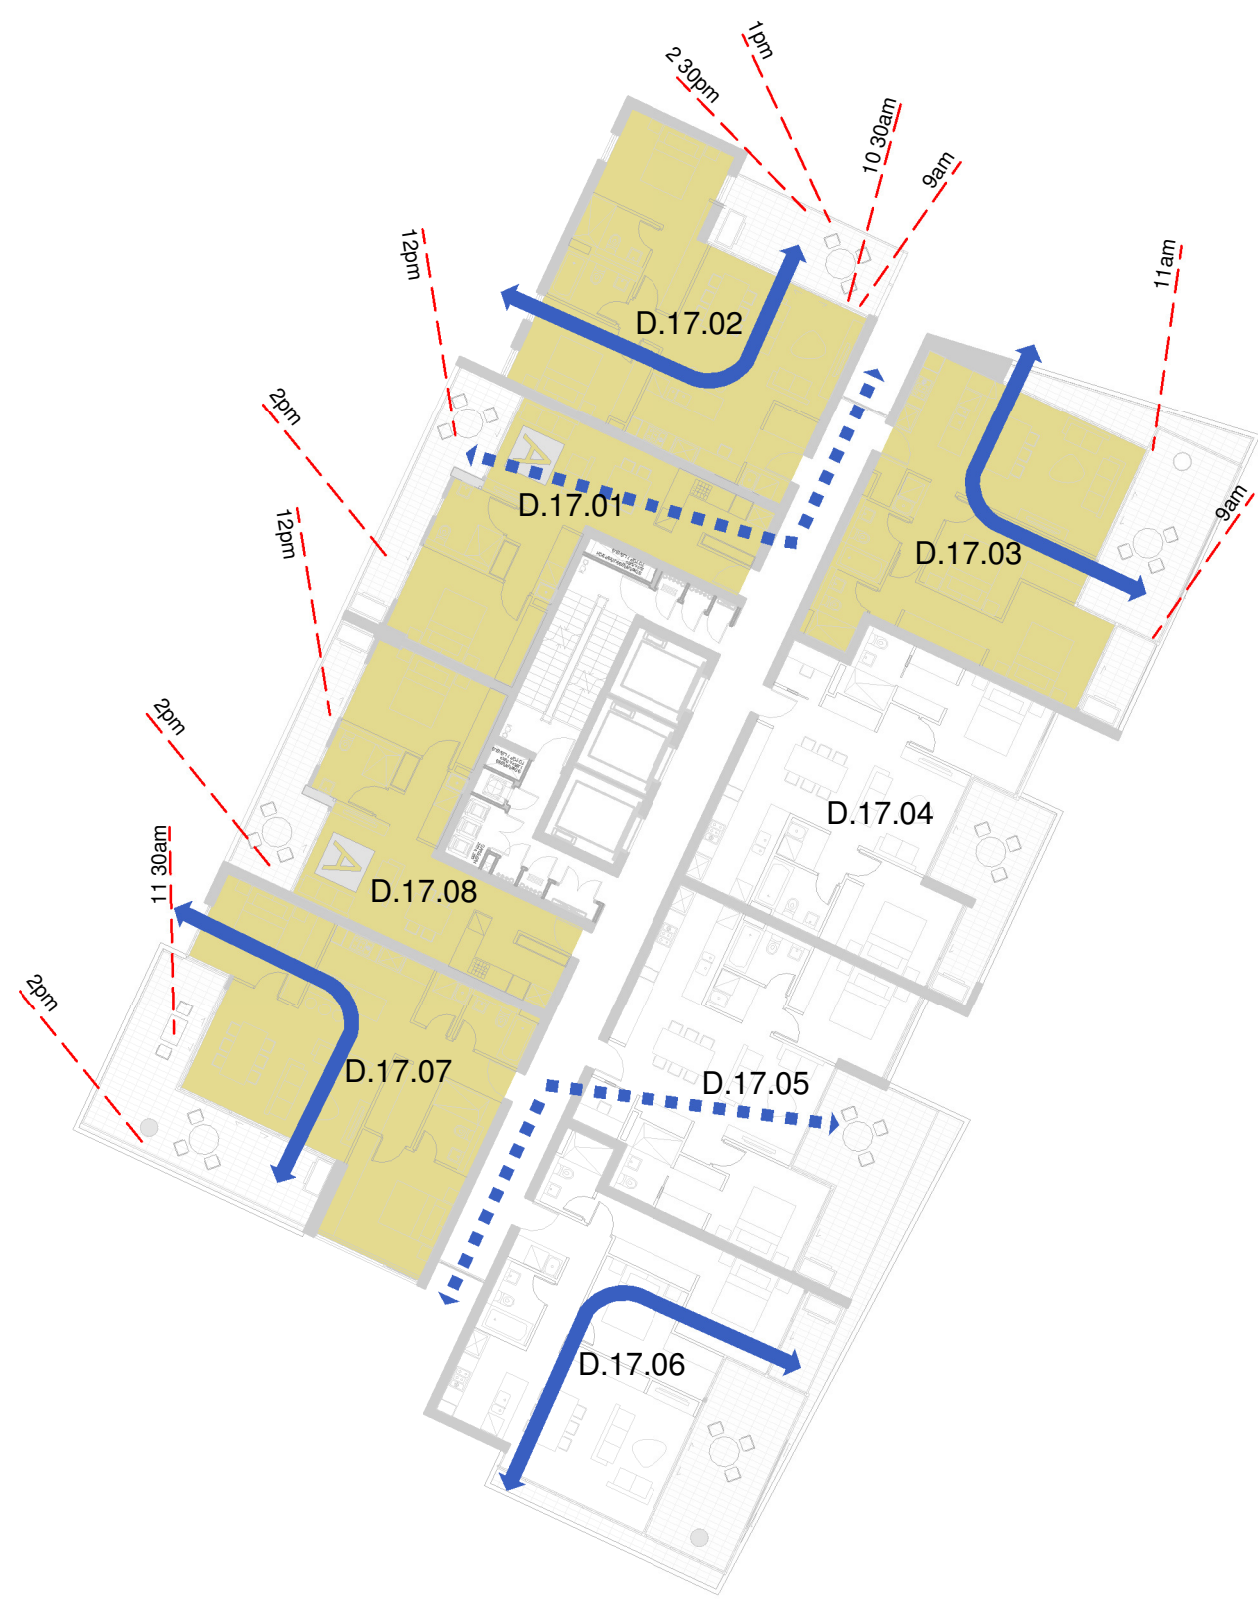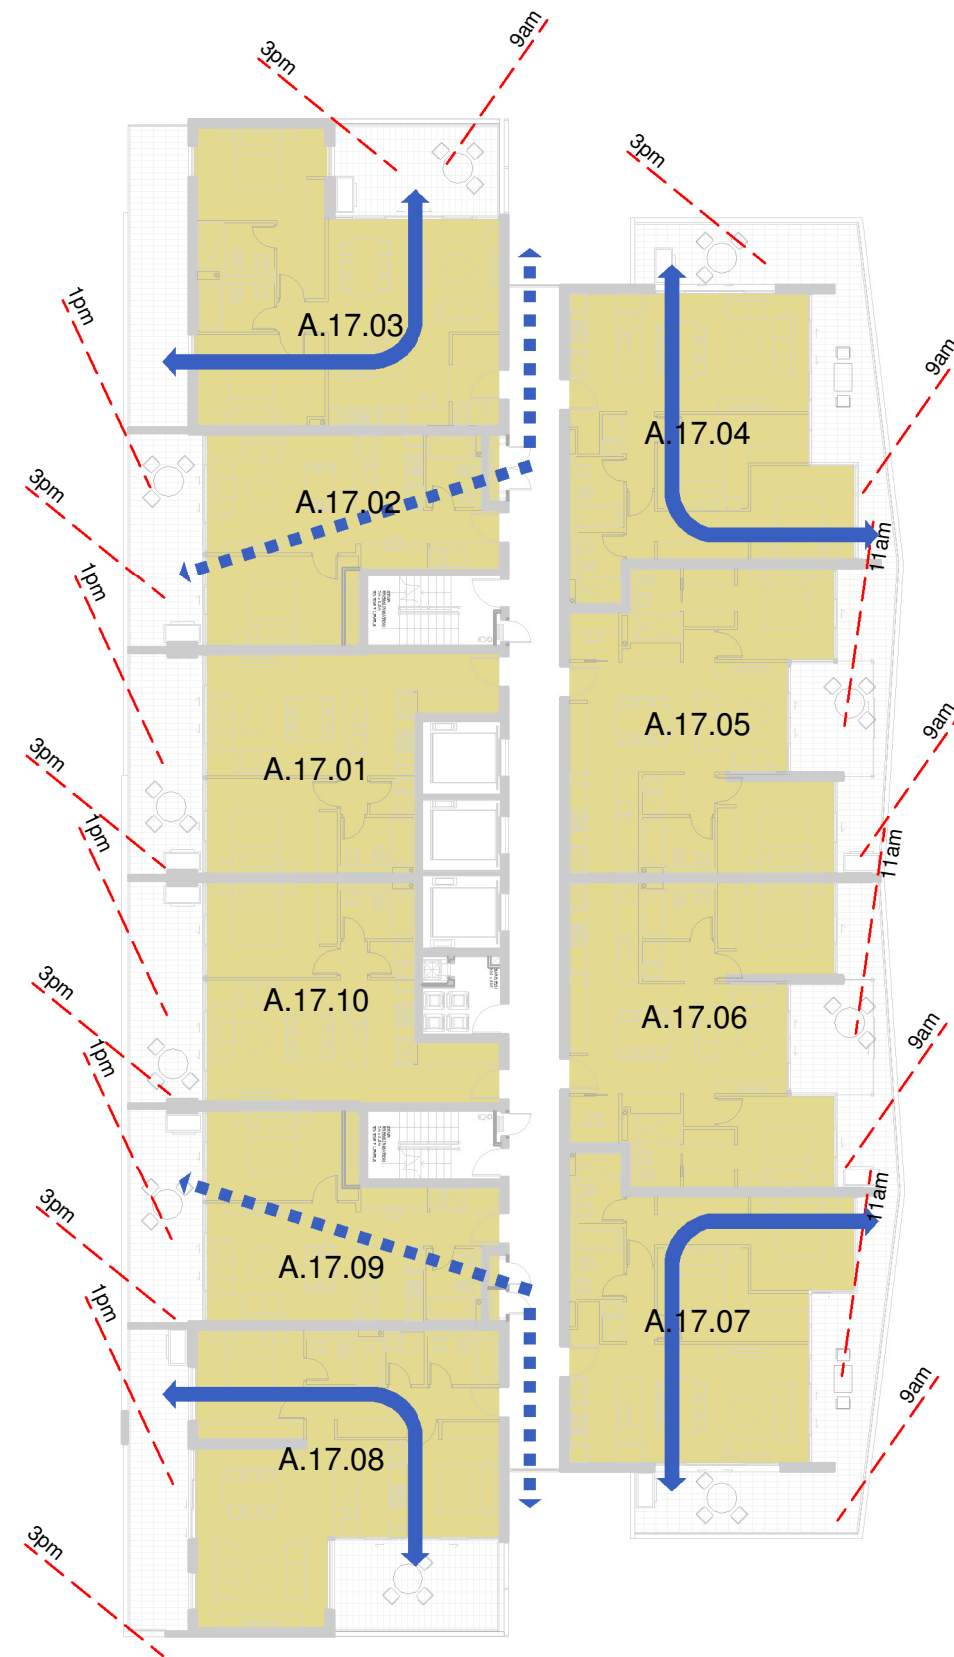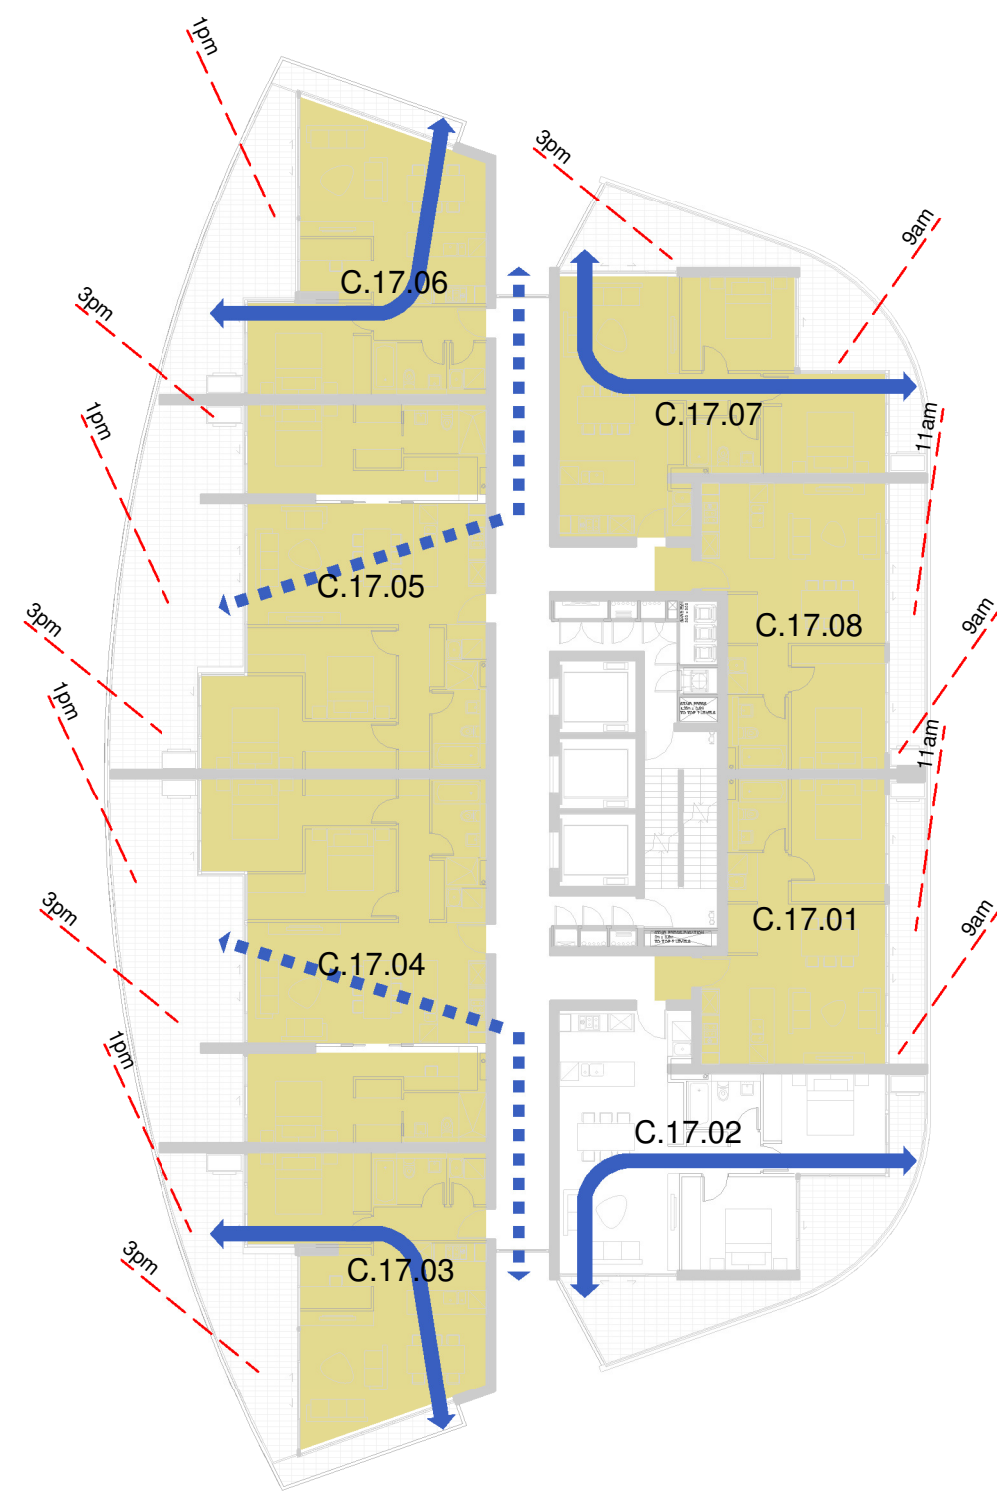

**KEY**

 CROSS FLOW APARTMENTS

 CROSSFLOW APARTMENTS USING BUILDING SIDE AIRFLOW

 APARTMENTS WITH MIN 2 HOURS OF SUNLIGHT ACHIEVED ON 21st JUNE BETWEEN 9am AND 3pm