
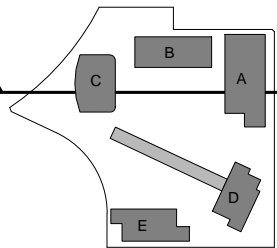


In accepting and utilising this document the recipient agrees that SJB Architects (NSW) Pty Ltd ACN 081 094 724 T/A SJB Architects, retain all common law, statutory law and other rights including copyright and intellectual property rights. The recipient agrees not to use this document for any purpose other than its intended use, to waive all claims against SJB Architects resulting from unauthorised changes, or to reuse this document on other projects without the prior written consent of SJB Architects. Under no circumstances shall transfer of this document be deemed a sale. SJB Architects makes no warranties of fitness for any purpose.

The Builder/Contractor shall verify job dimensions prior to any work commencing. Figured dimensions shall take precedence over scaled work.

Rev.	Date	Revision
A	12/11/2010	DA Test of Adequacy

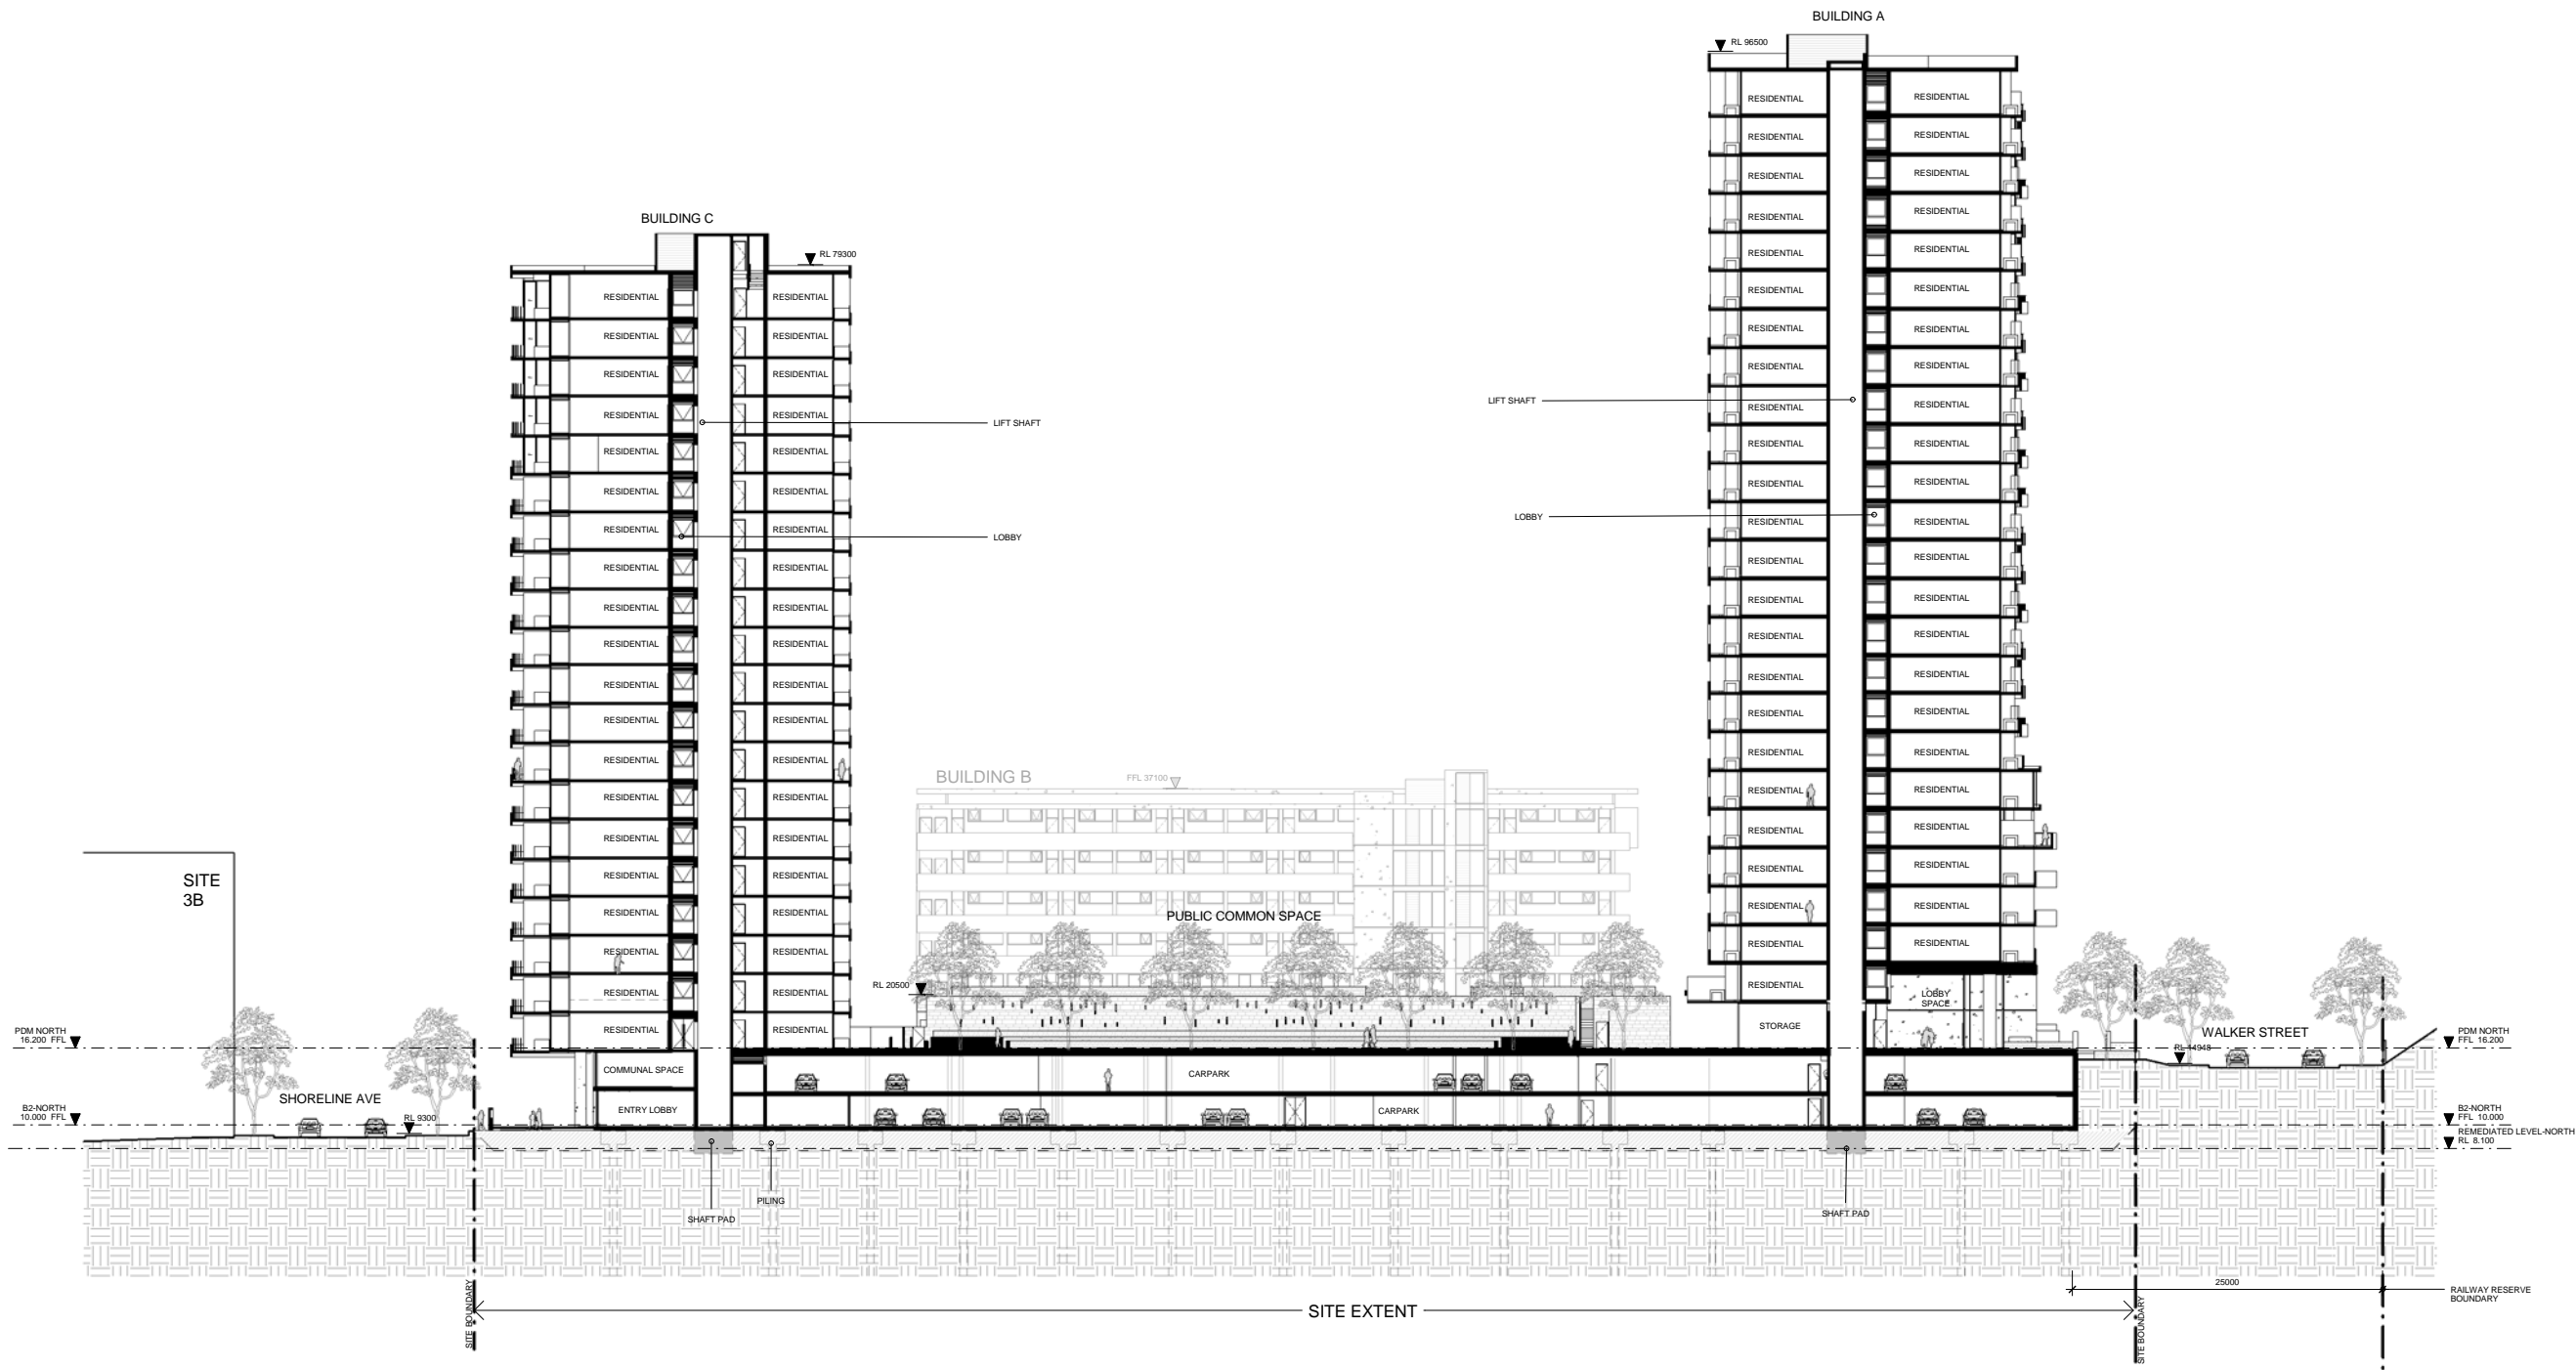

Client  
  
**Billbergia**  
creating communities®

Project  
**STAGE 2A + 3A  
WALKER ST.  
RHODES  
for  
Billbergia**

Drawing Name  
**East-West Site  
Section**

Date  
**08/12/10**

Scale  
**1 : 250**

Sheet Size  
**@ B1**

Reg No.  
**Author**

Drawn  
**JP**

Job No.  
**4410**

Drawing No.  
**A-0602**

Revision  
**A**

**SJB Architects**  
Level 2, 480 Crown St  
Surry Hills NSW  
2010 Australia  
T 61 2 9380 9911  
F 61 2 9380 9922  
www.sjb.com.au

Nominated Architects  
Adam Haddock 7188  
John Pradel 7004

