




Rev.	Date	Revision
A	12/11/2010	DA Test of Adequacy

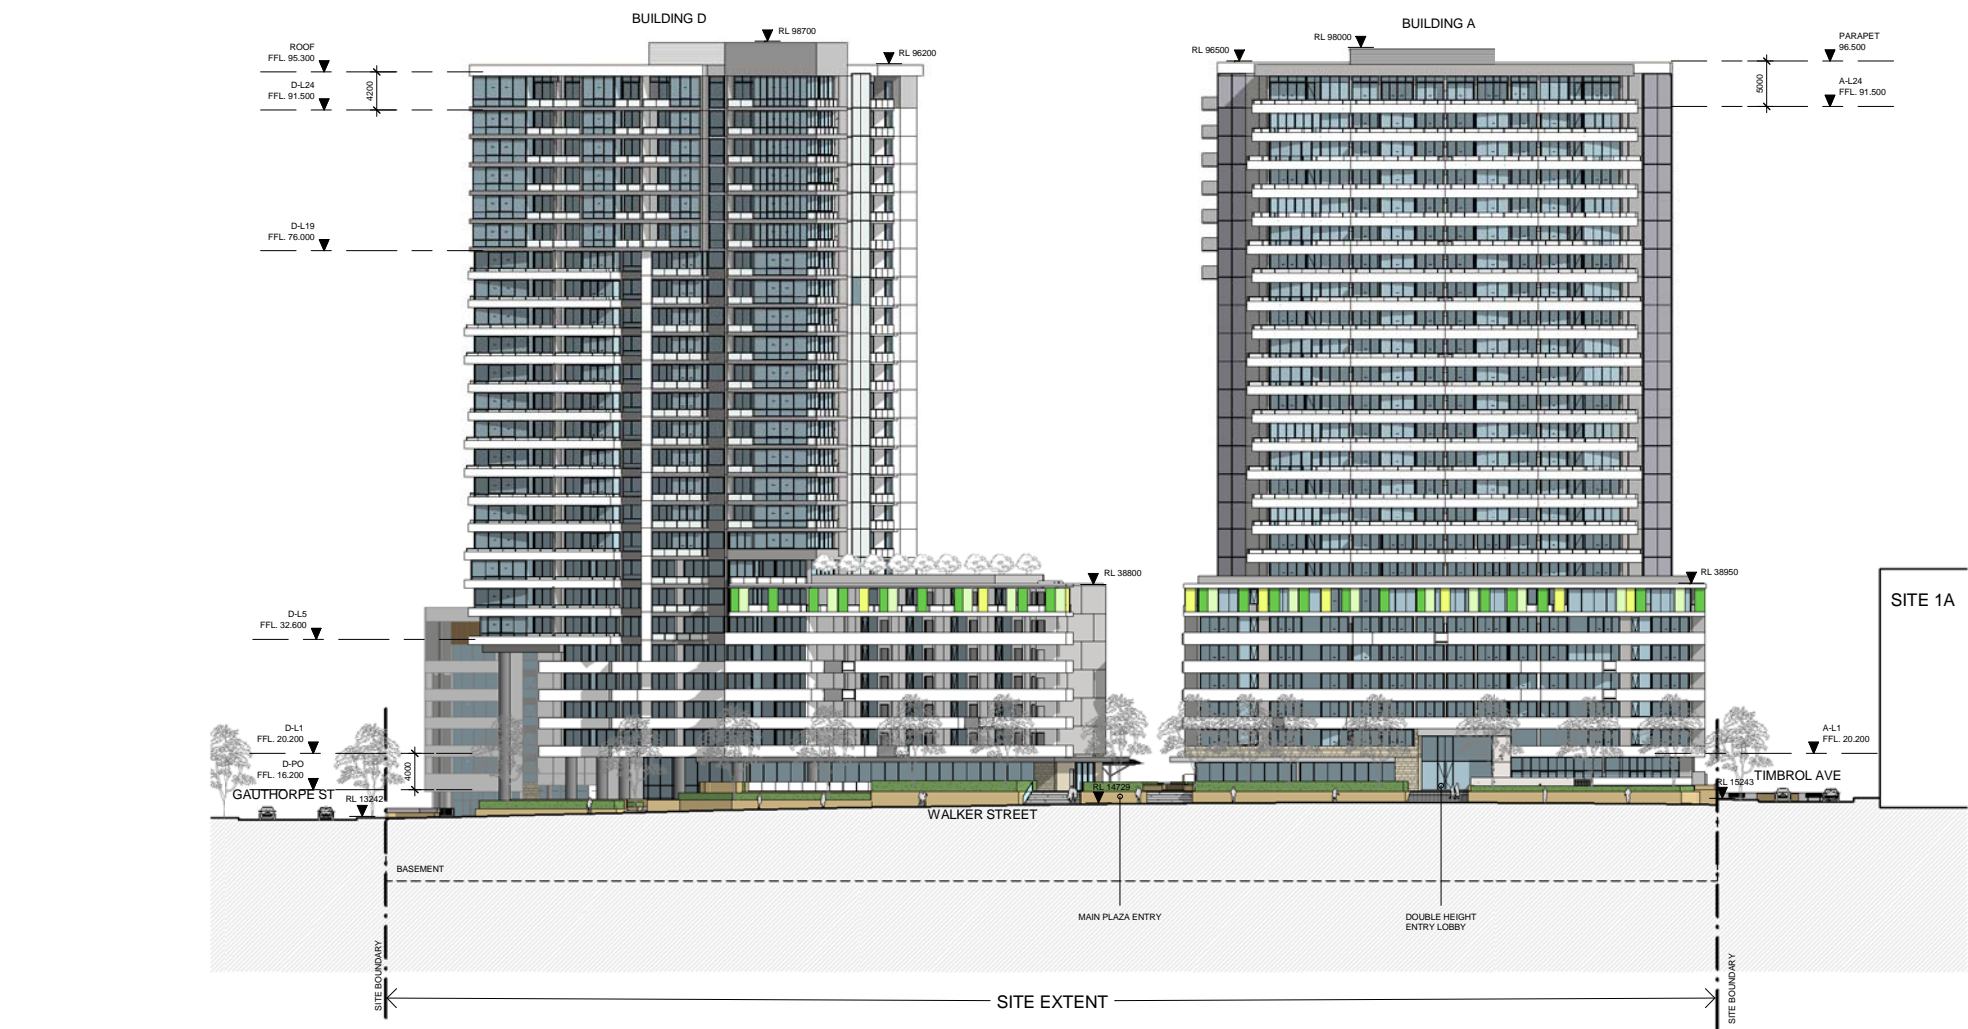

1 ELEVATION
Walker Street Elevation
1:350

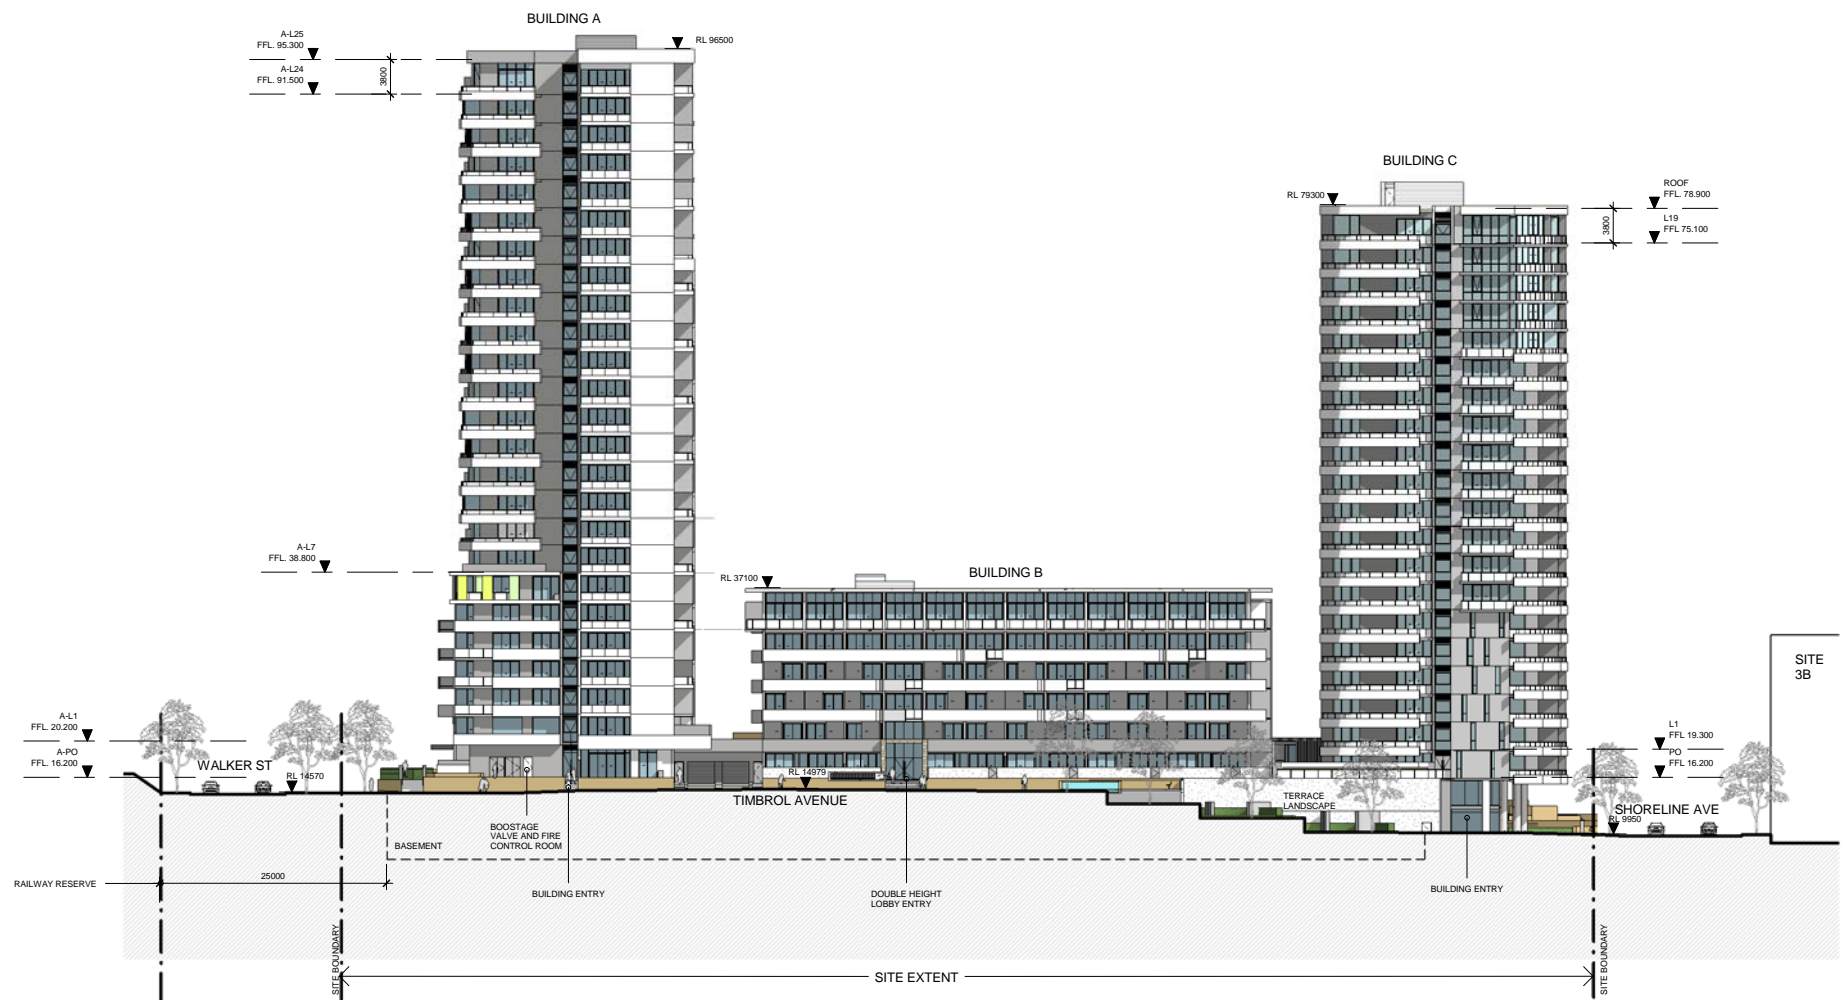

2 ELEVATION
Timbrol Avenue Elevation
1:350

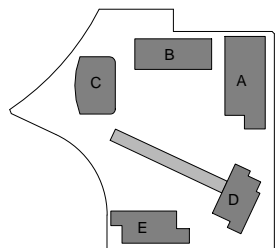

Client



Billbergia
creating communities®

Project

STAGE 2A + 3A
WALKER ST.
RHODES
for
Billbergia

Drawing Name

Walker Street &
Timbrol Avenue
Elevation

Date Scale Sheet Size

08/12/10 1:350 @ B1

Reg No. Drawn Chk.

Author JP

Job No. Drawing No. Revision

4410 A-0501 A

NOTE:
PUBLIC FACILITY AND PUBLIC OPEN SPACE
IS SUBJECT TO SEPERATE D.A.