


| Rev. | Date       | Revision            |
|------|------------|---------------------|
| A    | 12/11/2010 | DA Test of Adequacy |

| LEVEL       | SOLAR ANALYSIS<br>9am-3pm<br>21st JUNE<br>2 HOURS<br>(no of<br>apartments) | FLOW THROUGH<br>(no of apartments) |
|-------------|----------------------------------------------------------------------------|------------------------------------|
|             |                                                                            |                                    |
| PDM         | 13                                                                         | 13                                 |
| L1          | 33                                                                         | 37                                 |
| L2          | 34                                                                         | 38                                 |
| L3          | 36                                                                         | 38                                 |
| L4          | 42                                                                         | 41                                 |
| L5          | 34                                                                         | 32                                 |
| L6          | 20                                                                         | 20                                 |
| L7          | 22                                                                         | 18                                 |
| L8          | 22                                                                         | 18                                 |
| L9          | 22                                                                         | 18                                 |
| L10         | 22                                                                         | 18                                 |
| L11         | 22                                                                         | 18                                 |
| L12         | 22                                                                         | 18                                 |
| L13         | 22                                                                         | 18                                 |
| L14         | 22                                                                         | 18                                 |
| L15         | 22                                                                         | 18                                 |
| L16         | 22                                                                         | 18                                 |
| L17         | 22                                                                         | 18                                 |
| L18         | 22                                                                         | 18                                 |
| L19         | 22                                                                         | 18                                 |
| L20         | 15                                                                         | 12                                 |
| L21         | 15                                                                         | 12                                 |
| L22         | 15                                                                         | 12                                 |
| L23         | 15                                                                         | 12                                 |
| L24         | 15                                                                         | 12                                 |
| TOTAL       | 573                                                                        | 509                                |
| TOTAL UNITS | 736                                                                        | 736                                |
| % OF TOTAL  | 77.9%                                                                      | 69.2%                              |

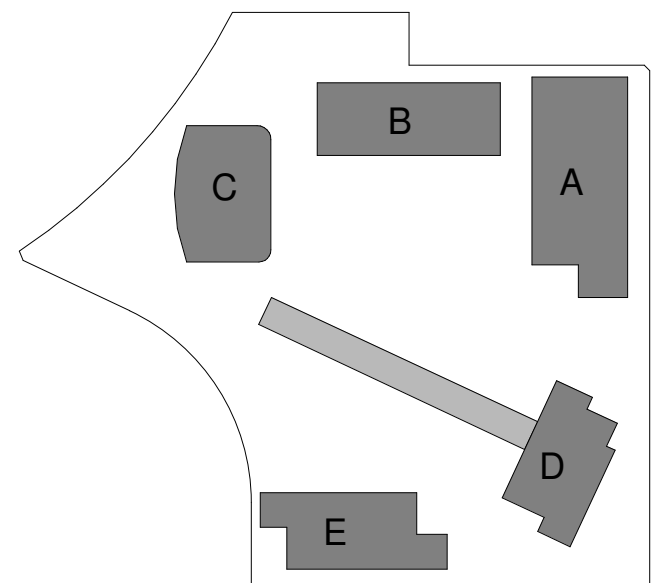

Client



**Billbergia**  
creating communities®

Project

STAGE 2A + 3A  
WALKER ST.  
RHODES  
for  
Billbergia

Drawing Name

Level 01 - Solar Study

Date 11/03/10 Scale 1 : 250 Sheet Size @ B1

Reg No. Drawn DP/NH Chk. JP

Job No. Drawing No. Revision

4410 A-0262 A

SJB Architects  
Level 2, 490 Crown St  
Sunny Hills NSW  
2010 Australia  
T 61 2 9380 9911  
F 61 2 9380 9922  
www.sjb.com.au  
Nominated Architects  
Adam Haddow 7188  
John Pradel 7004

