


Rev.	Date	Revision
A	12/11/2010	DA Test of Adequacy

LEVEL	SOLAR ANALYSIS 9am-3pm 21st JUNE 2 HOURS (no of apartments)	FLOW THROUGH (no of apartments)
PDM	13	13
L1	33	37
L2	34	38
L3	36	38
L4	42	41
L5	34	32
L6	20	20
L7	22	18
L8	22	18
L9	22	18
L10	22	18
L11	22	18
L12	22	18
L13	22	18
L14	22	18
L15	22	18
L16	22	18
L17	22	18
L18	22	18
L19	22	18
L20	15	12
L21	15	12
L22	15	12
L23	15	12
L24	15	12
TOTAL	573	509
TOTAL UNITS	736	736
% OF TOTAL	77.9%	69.2%

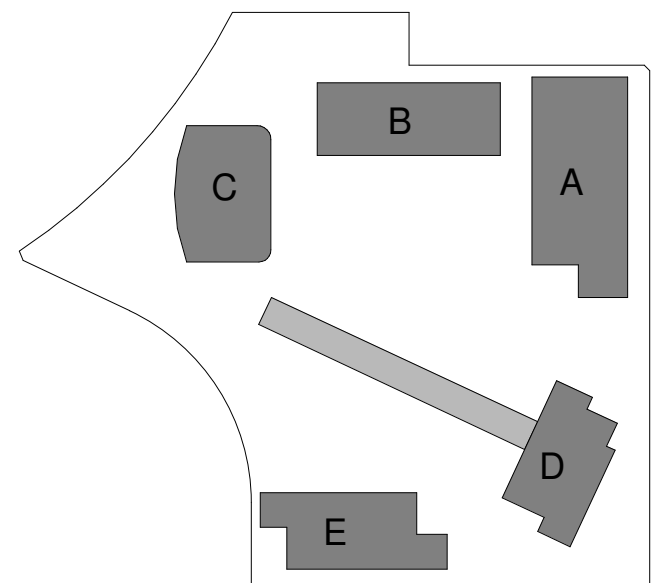

Client



Billbergia
creating communities®

Project

**STAGE 2A + 3A
WALKER ST.
RHODES
for
Billbergia**

Drawing Name

Level 03 - Solar Study



Date

11/03/10

Scale

1 : 250

Sheet Size

@ B1

Reg No.

DP/NH

Chk.

JP

Job No.

4410




Drawing No.

A-0264


Revision

A

SJB Architects
Level 2, 480 Crown St
Sunny Hills NSW
2010 Australia
T 61 2 9380 9911
F 61 2 9380 9922
www.sjb.com.au
Nominated Architects
Adam Haddow 7188
John Pradel 7004

 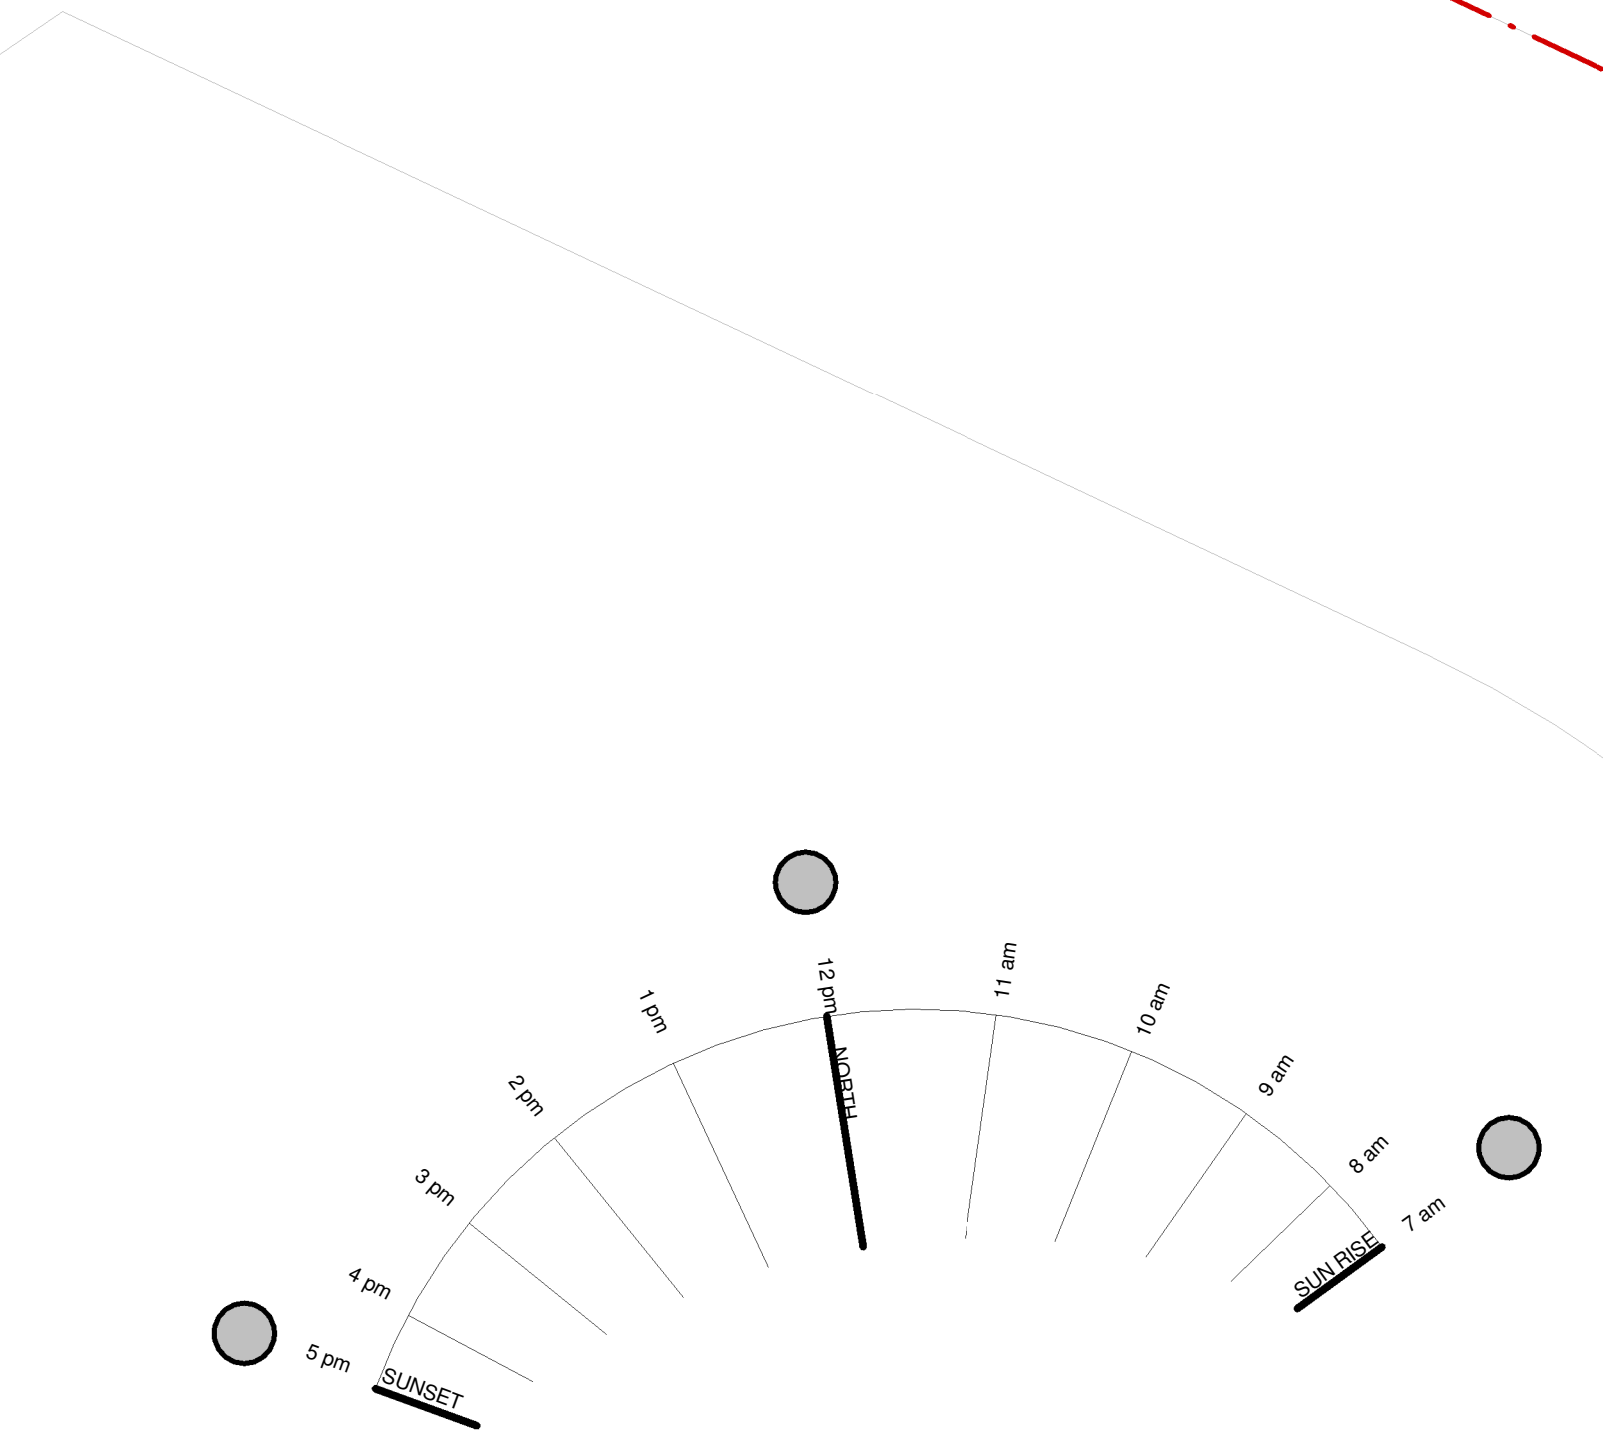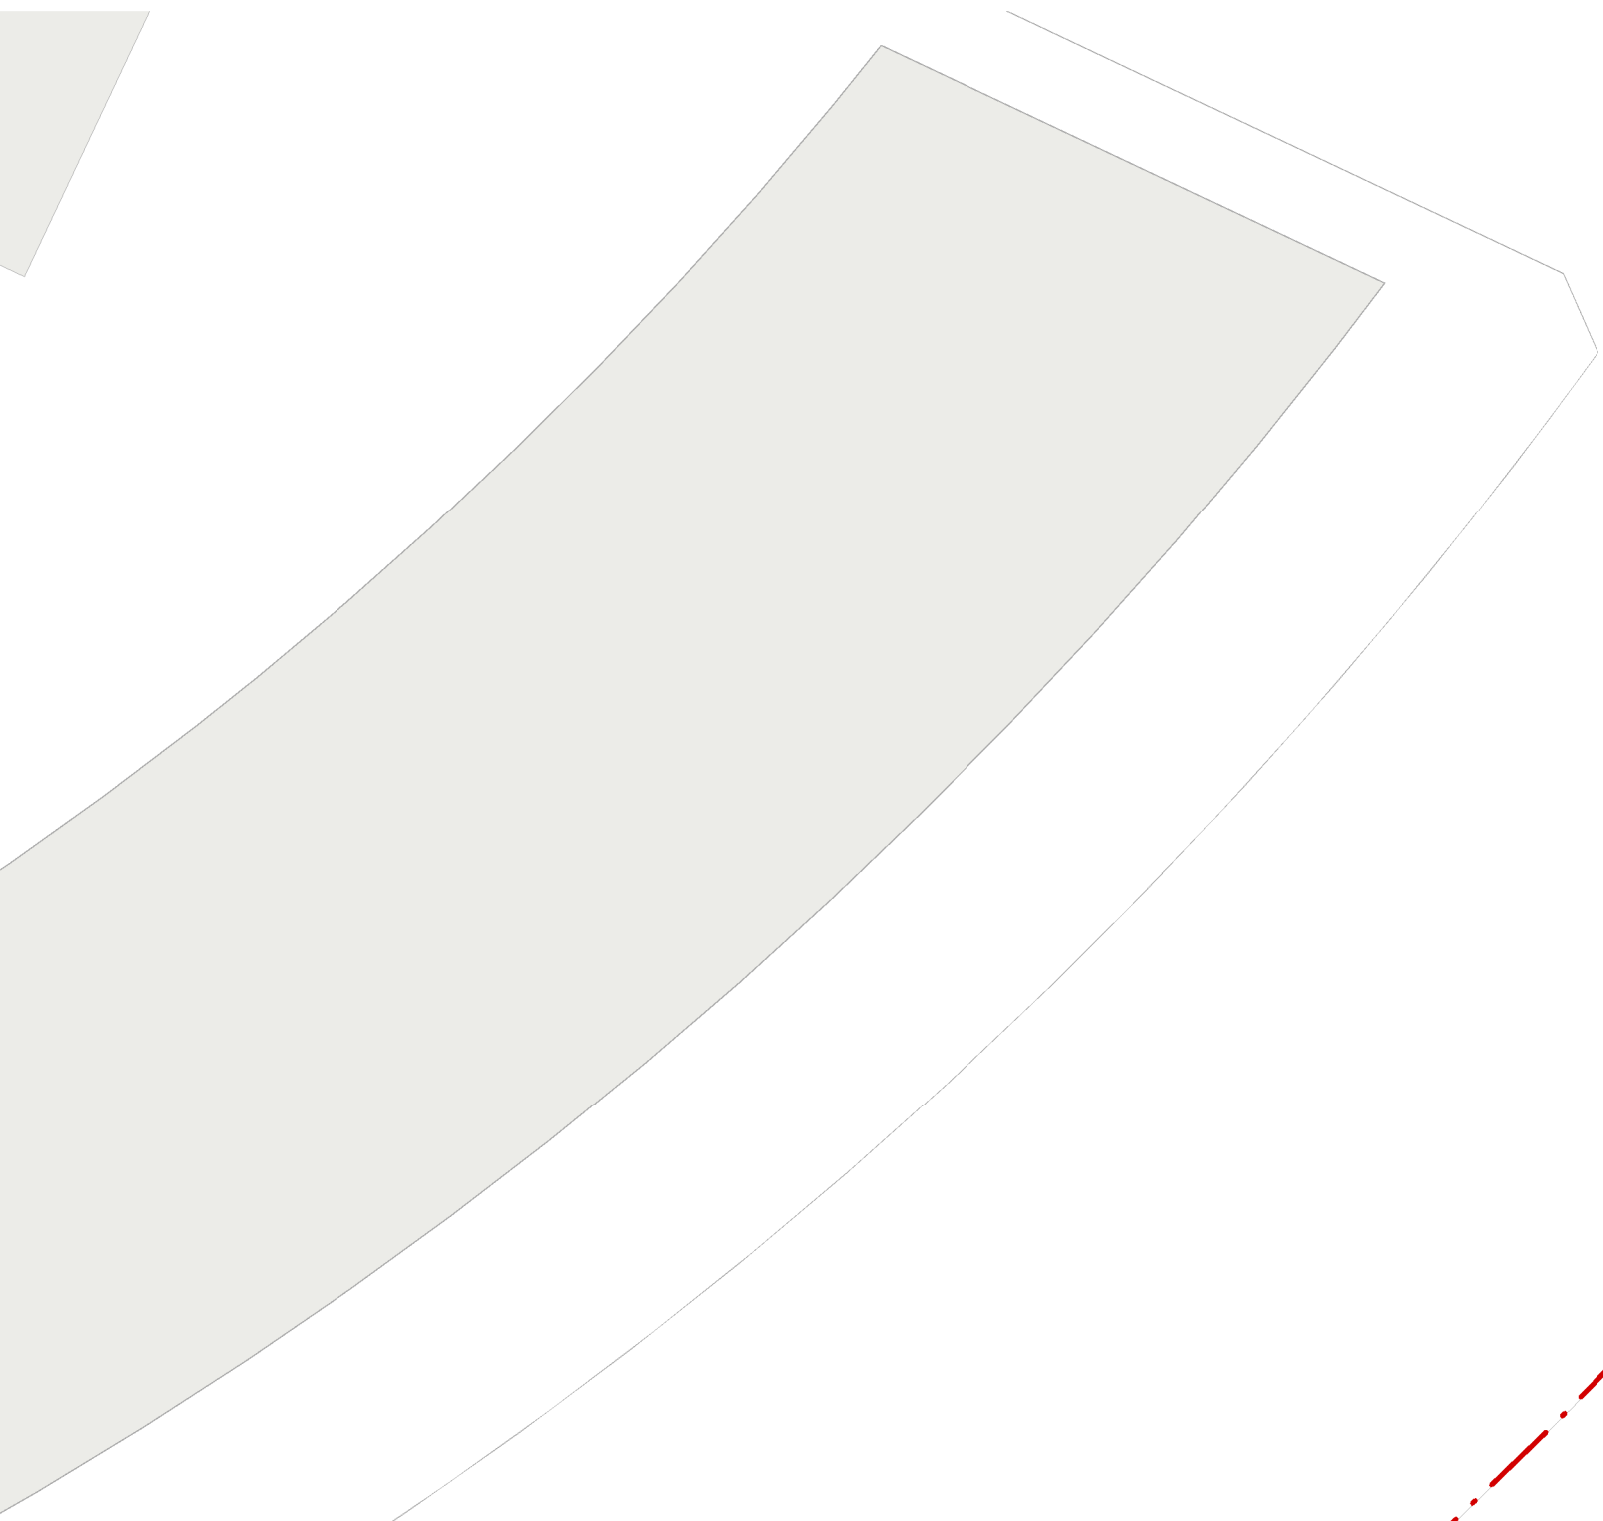

KEY

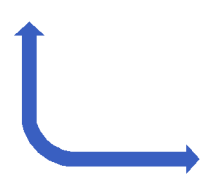

CROSS FLOW APARTMENTS



CROSSFLOW APARTMENTS USING
BUILDING SIDE AIRFLOW



APARTMENTS WITH MIN 2 HOURS
OF SUNLIGHT ACHIEVED ON 21st
JUNE BETWEEN 9am AND 3pm

