




Equinox 900

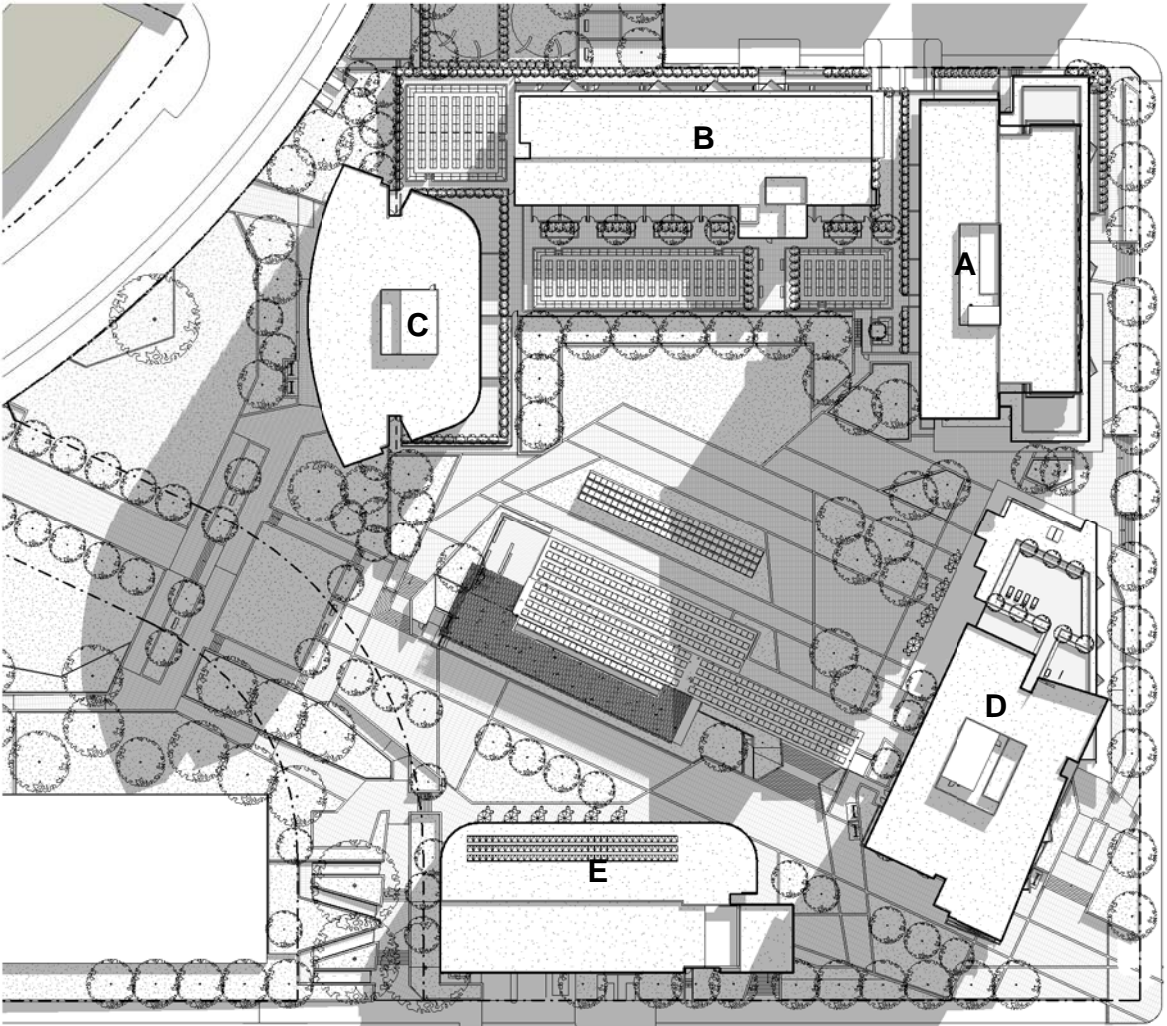

Equinox 1000

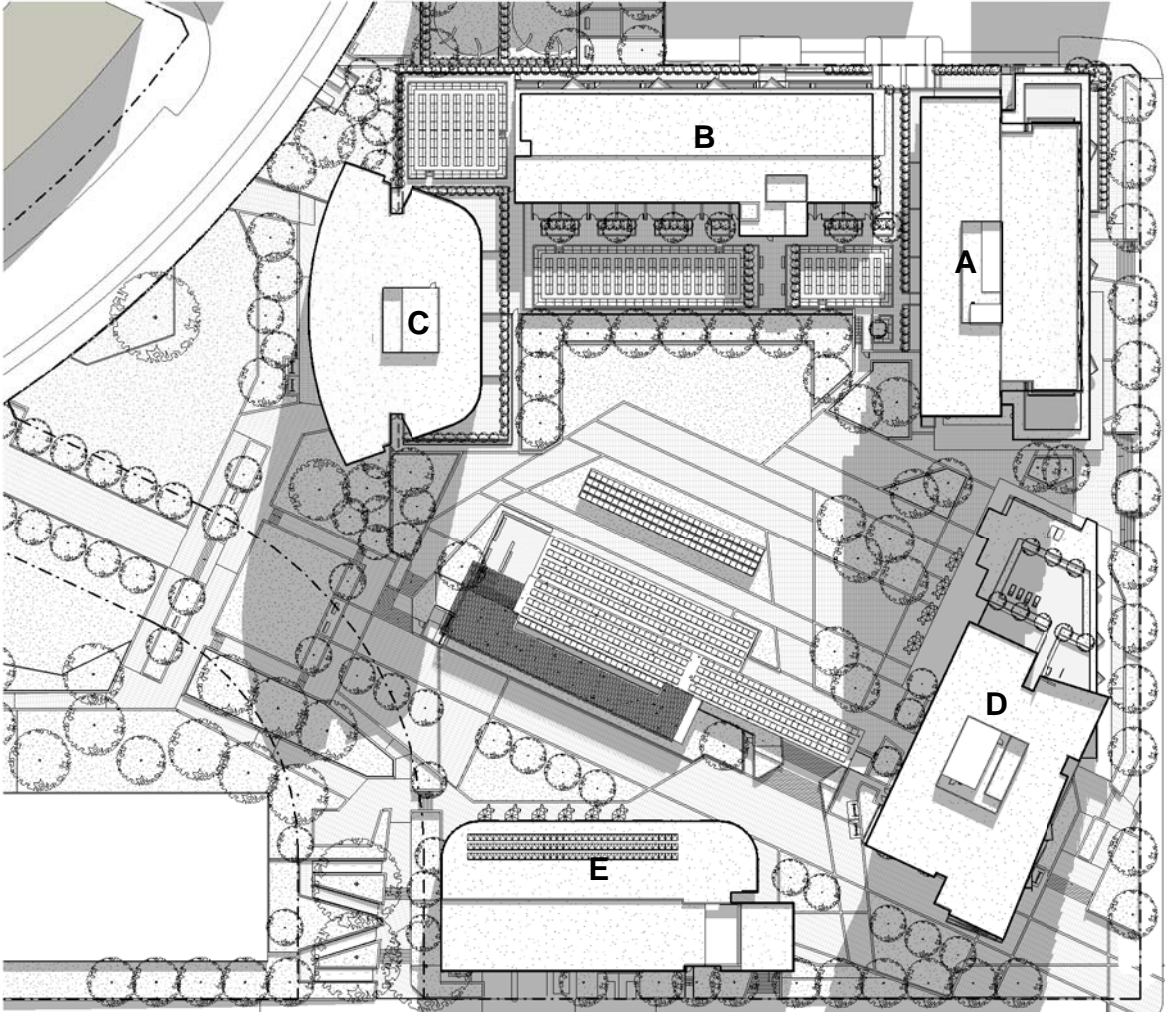

Equinox 1100

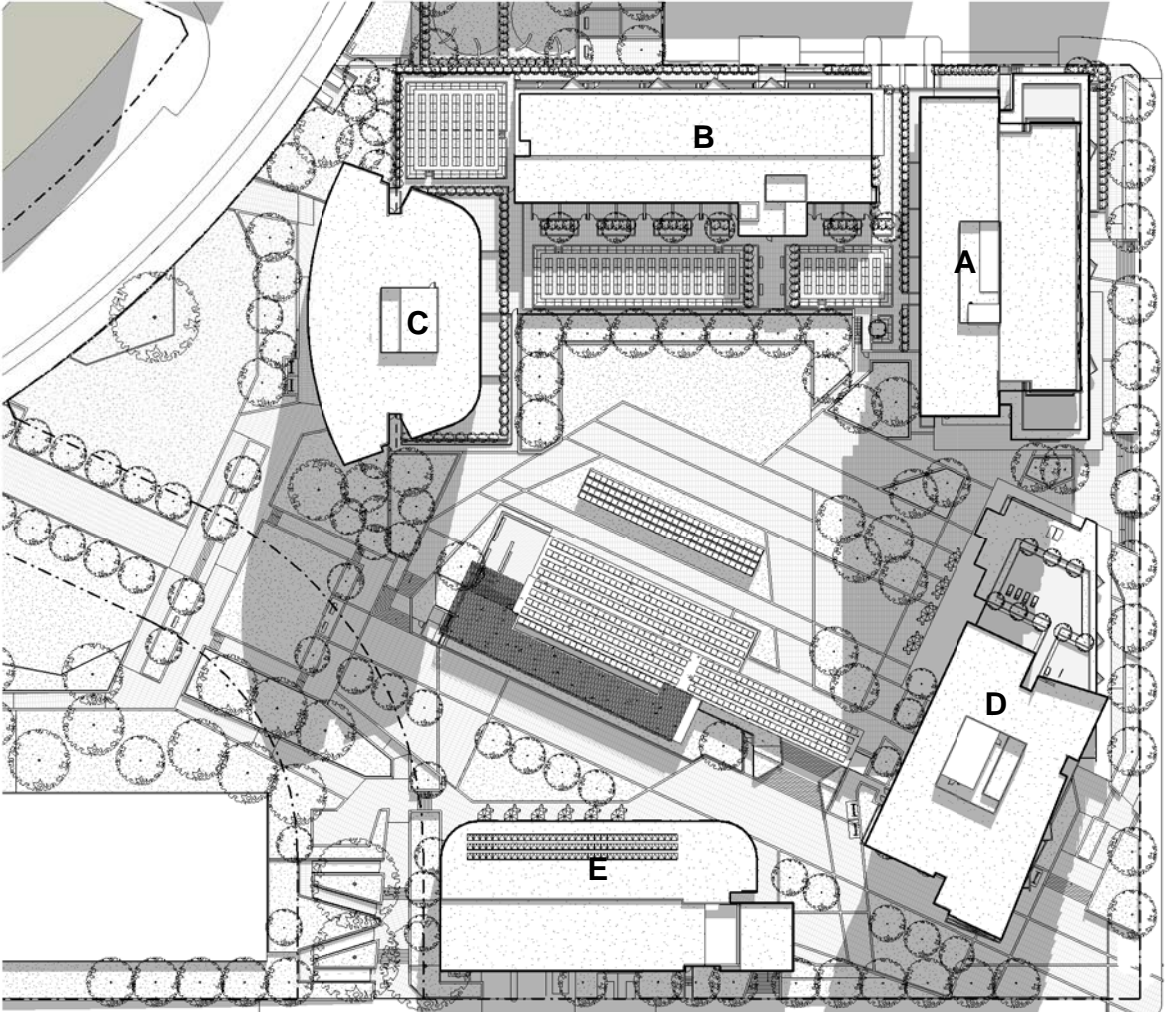

Equinox 1200

In accepting and utilising this document the recipient agrees that SJB Architects (NSW) Pty Ltd ACN 081 064 724 T/A SJB Architects, retain all common law, statutory law and other rights including copyright and intellectual property rights. The recipient agrees not to use this document for any purpose other than its intended use, to waive all claims against SJB Architects resulting from unauthorised changes, or to reuse this document on other projects without the prior written consent of SJB Architects. Under no circumstances shall transfer of this document be deemed a sale. SJB Architects makes no warranties of fitness for any purpose.

The Builder/Contractor shall verify job dimensions prior to any work commencing. Figured dimensions shall take precedence over scaled work.

Rev.	Date	Revision
A	12/11/2010	DA Test of Adequacy

Client

Billbergia
creating communities®

Project
**STAGE 2A + 3A
WALKER ST.
RHODES
for
Billbergia**

Drawing Name
**Shadows - Equinox
9am-12pm**

Date08/12/10

Scale1 : 500

Sheet Size@ B1

Reg No.

DrawnDP/NH

Chk.JP

Job No.

Drawing No.

Revision

4410

A-0255

A

SJB Architects
Level 2, 480 Crown St
Surry Hills NSW
2010 Australia
T 61 2 9380 9911
F 61 2 9380 9922
www.sjb.com.au

Nominated Architects
Adam Haddock 7188
John Pradel 7004