

In accepting and utilising this document the recipient agrees that SJB Architecture (NSW) Pty. Ltd. ACN 061 094 724 T/A SJB Architects, retain all common law, statutory law and other rights including copyright and intellectual property rights. The recipient agrees not to use this document for any purpose other than its intended use, to waive all claims against SJB Architects resulting from unauthorised changes, or to reuse the document on other projects without the prior written consent of SJB Architects. Under no circumstances shall transfer of this document be deemed a sale. SJB Architects makes no warranties of fitness for any purpose.

The Builder/Contractor shall verify job dimensions prior to any work commencing. Figured dimensions shall take precedence over scaled work.


Rev.	Date	Revision
A	12/11/2010	DA Test of Adequacy

GFA SUMMARY

	BLDG-A		BLDG-B		BLDG-C		BLDG-D		BLDG-E	
	GFA RETAIL	GFA RES.	GFA RES.	GFA RES.	GFA RETAIL	GFA RES.	GFA RETAIL	GFA RES.	GFA RETAIL	GFA RES.
BASE - 02										
BASE - 01								395		
PODIUM	221	168	440	610	434					766
LEVEL - 01		826	621	610			783			766
LEVEL - 02		905	690	610			783			766
LEVEL - 03		905	690	610			783			766
LEVEL - 04		905	690	610			783			766
LEVEL - 05		905	690	610			824			
LEVEL - 06		905		610			824			
LEVEL - 07		742		610			644			
LEVEL - 08		742		610			644			
LEVEL - 09		742		610			635			
LEVEL - 10		742		610			635			
LEVEL - 11		742		610			635			
LEVEL - 12		742		610			635			
LEVEL - 13		743		610			635			
LEVEL - 14		743		610			635			
LEVEL - 15		743		610			635			
LEVEL - 16		743		609			635			
LEVEL - 17		743		609			635			
LEVEL - 18		743		609			635			
LEVEL - 19		744		609			629			
LEVEL - 20		744					629			
LEVEL - 21		744					629			
LEVEL - 22		744					629			
LEVEL - 23		744					629			
LEVEL - 24		744					629			
TOTAL	221	18891	3829	12196	434	16192	395	3829		

GFA SUMMARY		
Residential GFA Available	54936 sqm	
Retail GFA Minimum	1050 sqm	
TOTAL GFA	55986 sqm	

Residential GFA Proposed	54936 sqm	
Retail GFA Proposed	1050 sqm	
TOTAL GFA Proposed	55986 sqm	

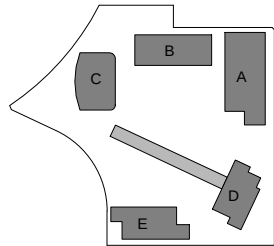

Client



Billbergia
creating communities®

Project

STAGE 2A + 3A
WALKER ST.
RHODES
for
Billbergia

Drawing Name


Area Calculations -
GFA

Date 08/12/10 Scale 1 : 500 Sheet Size @ B1


Reg No. Drawn JT/NH Chk. JP

Job No. 4410 Drawing No. A-0222 Revision A


SJB Architects
Level 2, 490 Crown St
Sunny Hills NSW
2010 Australia
T 61 2 9380 9911
F 61 2 9380 9922
www.sjb.com.au
Nominated Architects
Adam Haddow 7188
John Pradel 7004

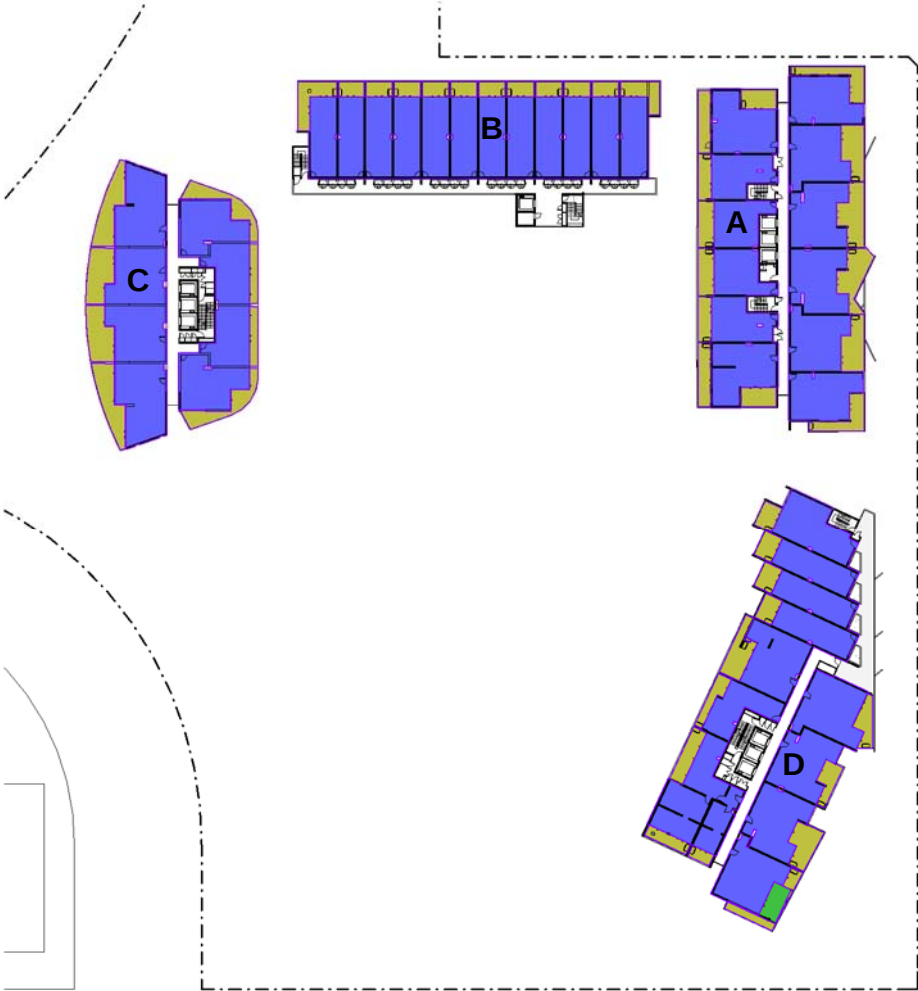


LEVEL 5 & 6

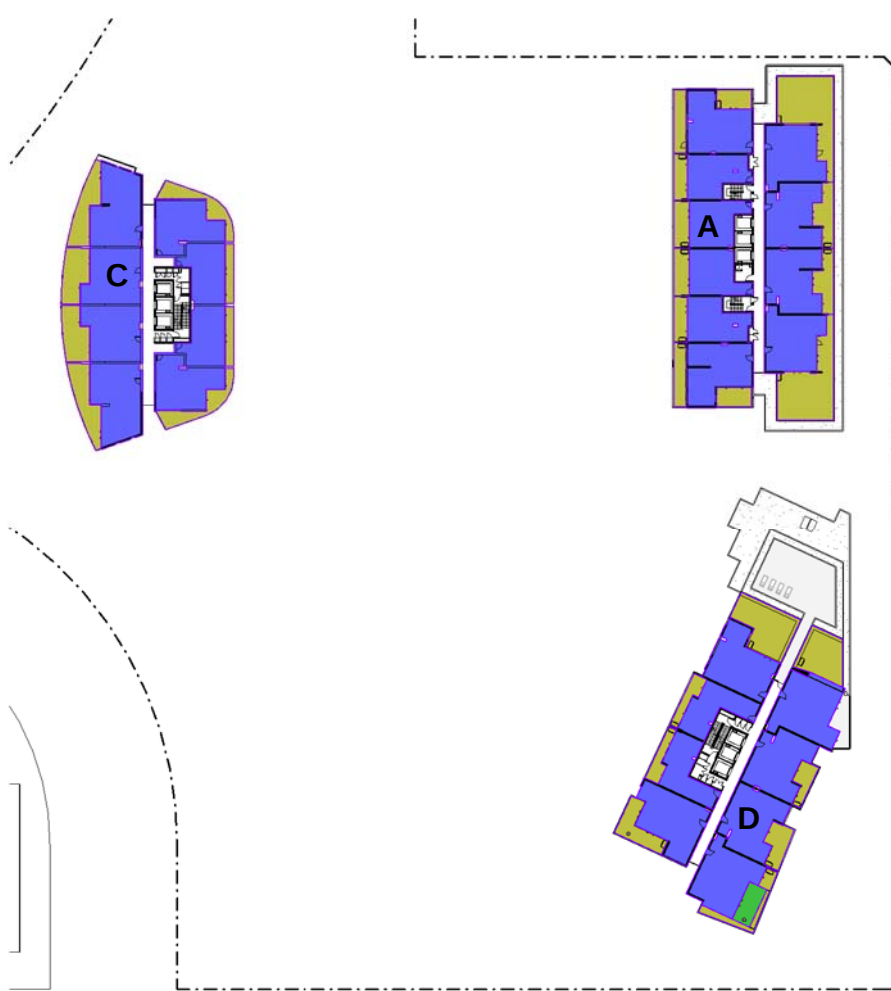

LEVEL 7-16

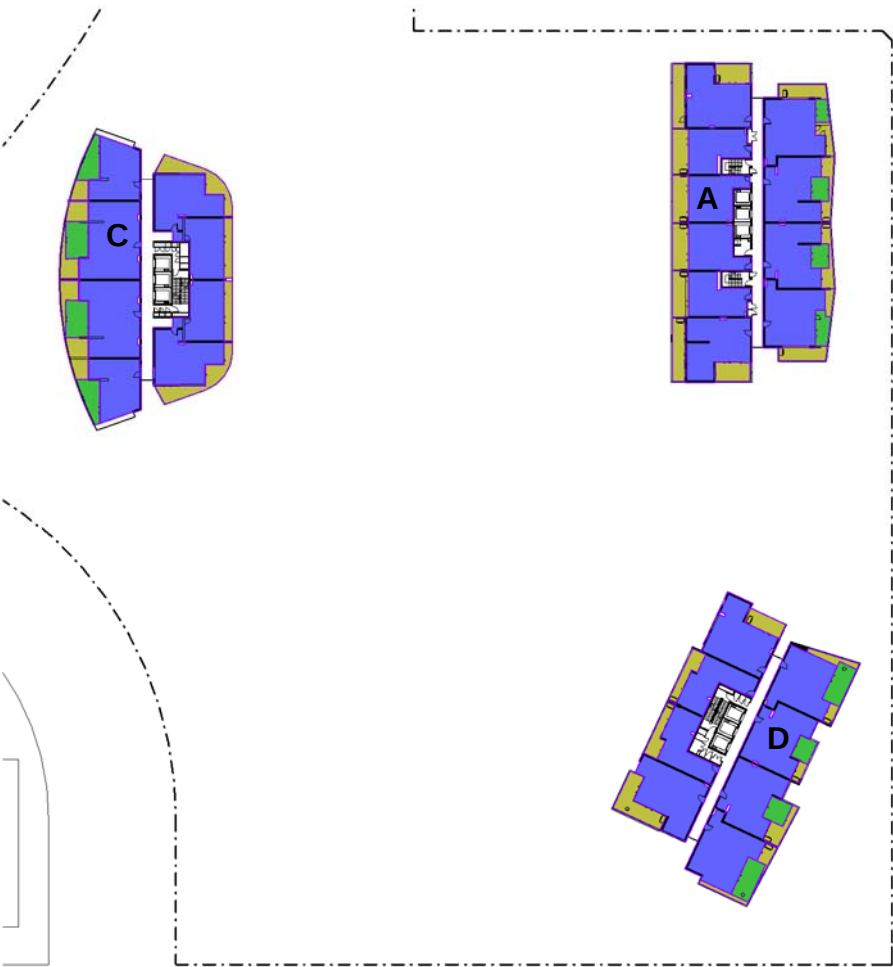

LEVEL 17-18

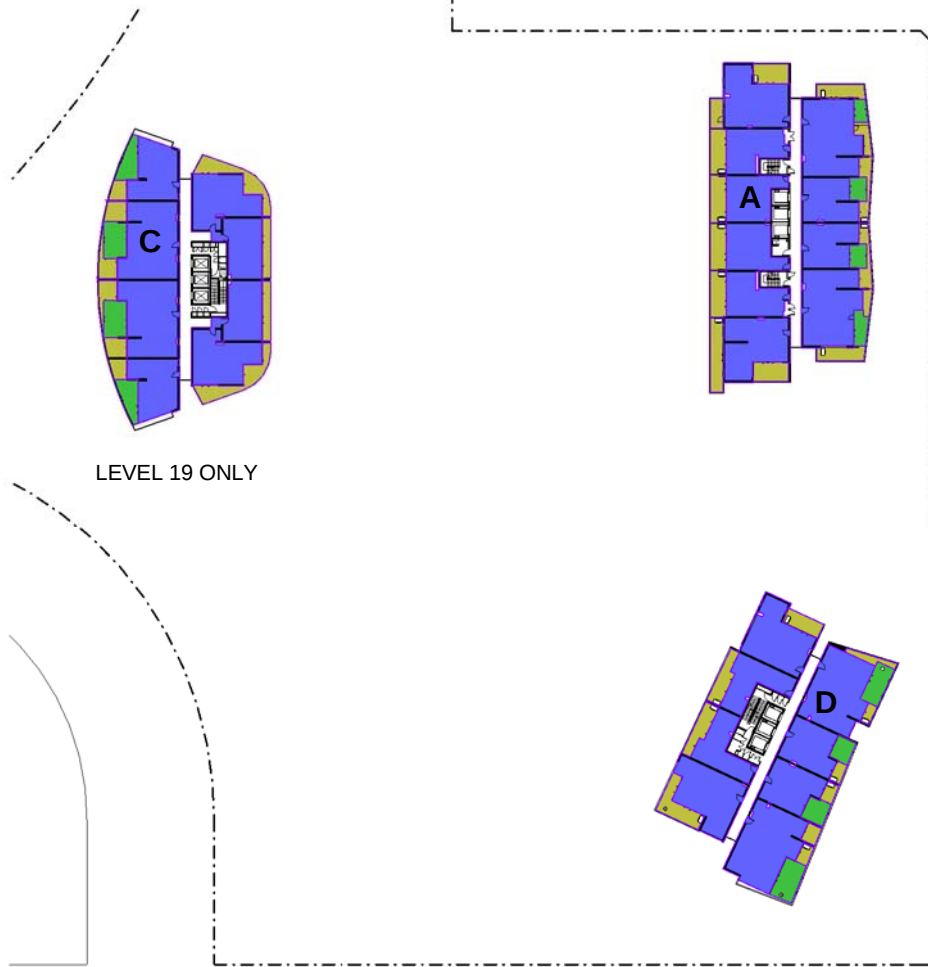

LEVEL 19 ONLY

LEVEL 19 - 24