


Rev.	Date	Revision
A	12/11/2010	DA Test of Adequacy

EXTERNAL FINISHES

CONCRETE	
CN1	Concrete natural finish
CR1	Concrete render finish
RP1	Roof Finish - Gravel
MASONRY	
PF1	Texture applied finish - White
PF2	Texture applied finish - Light Warm Grey
PF3	Texture applied finish - Dark Grey
ST1	Stone cladding - Stacked grey colour
ST2	Stone cladding - Sandstone Finish
GLAZING	
GL1	Clear Glass Windows
GL2	Louvered Clear Glass Windows
GL3	Obscure Glazing Balustrade
GL4	Feature Coloured Glass
GB1	Clear glass balustrade with Metal handrail
WG	Wintergarden
METALWORKS	
MB1	Metal balustrade - Steel Galvanised
MF1	Metal Finish - Window + Door frames
MF2	Metal Finish - Shading blades
MF3	Metal Finish - Louvre screen
MS1	Metal Finish - Plant Screening
TIMBER	
TC1	External cladding - Timber Boards
TB1	Timber Floor Boards - Natural Stain

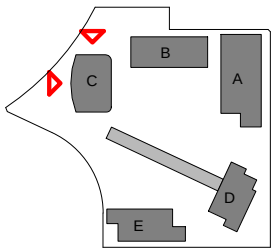

Client



Project

STAGE 2A + 3A
WALKER ST.
RHODES
for
Billbergia


Drawing Name

Elevations - BLDG C
North & South



Date 08/12/10 Scale 1 : 200 Sheet Size @ B1

Reg No. Drawn Chk. Author JP

Job No. Drawing No. Revision 4410 A-0506 A

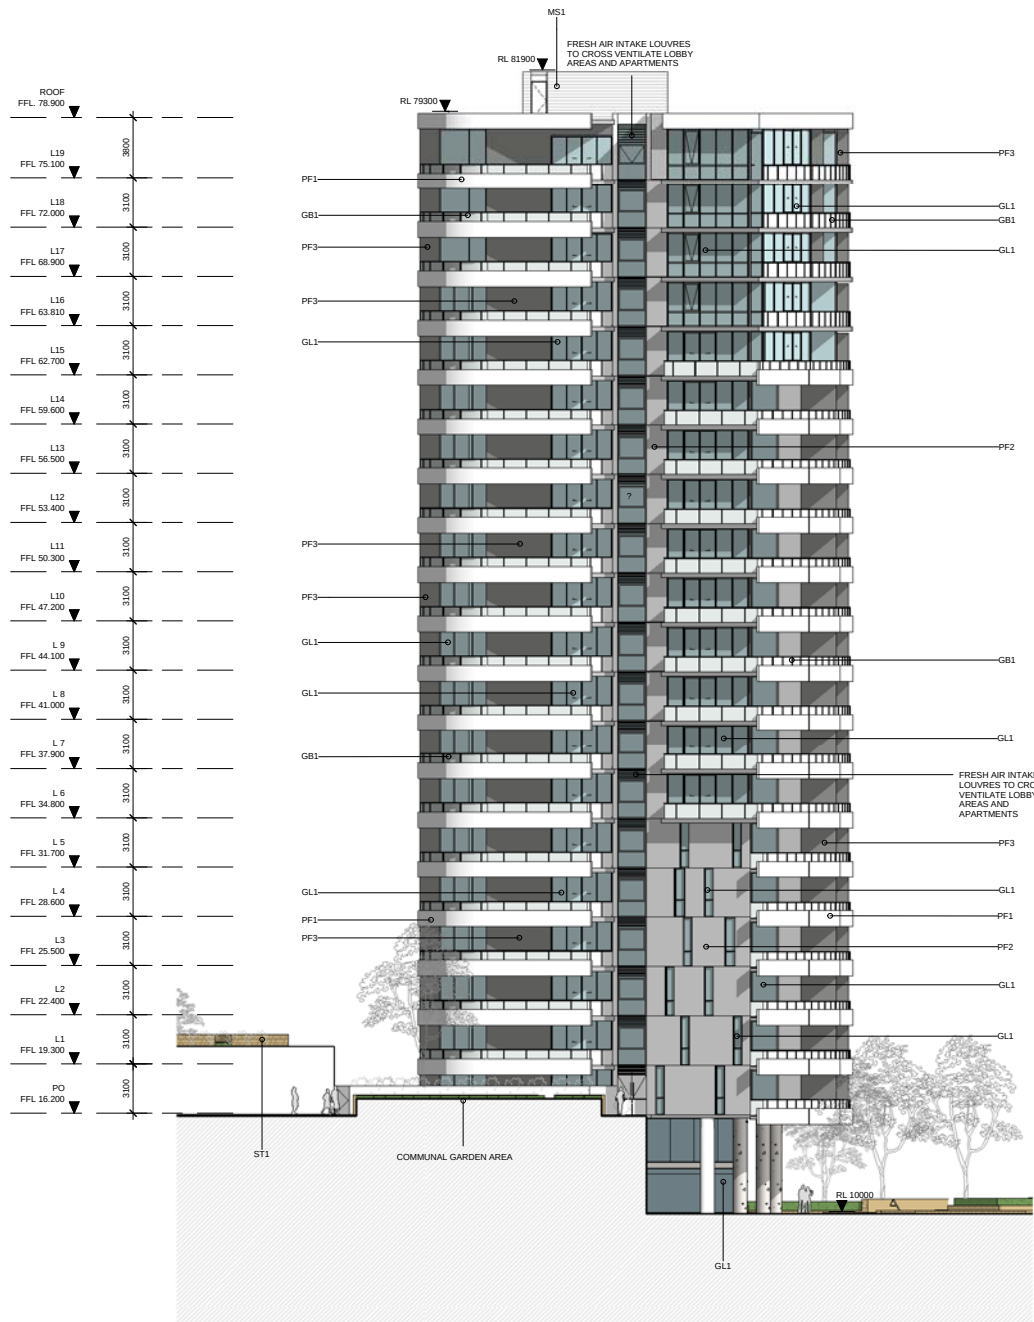

1 ELEVATION
BLDG C - NORTH
1 : 200

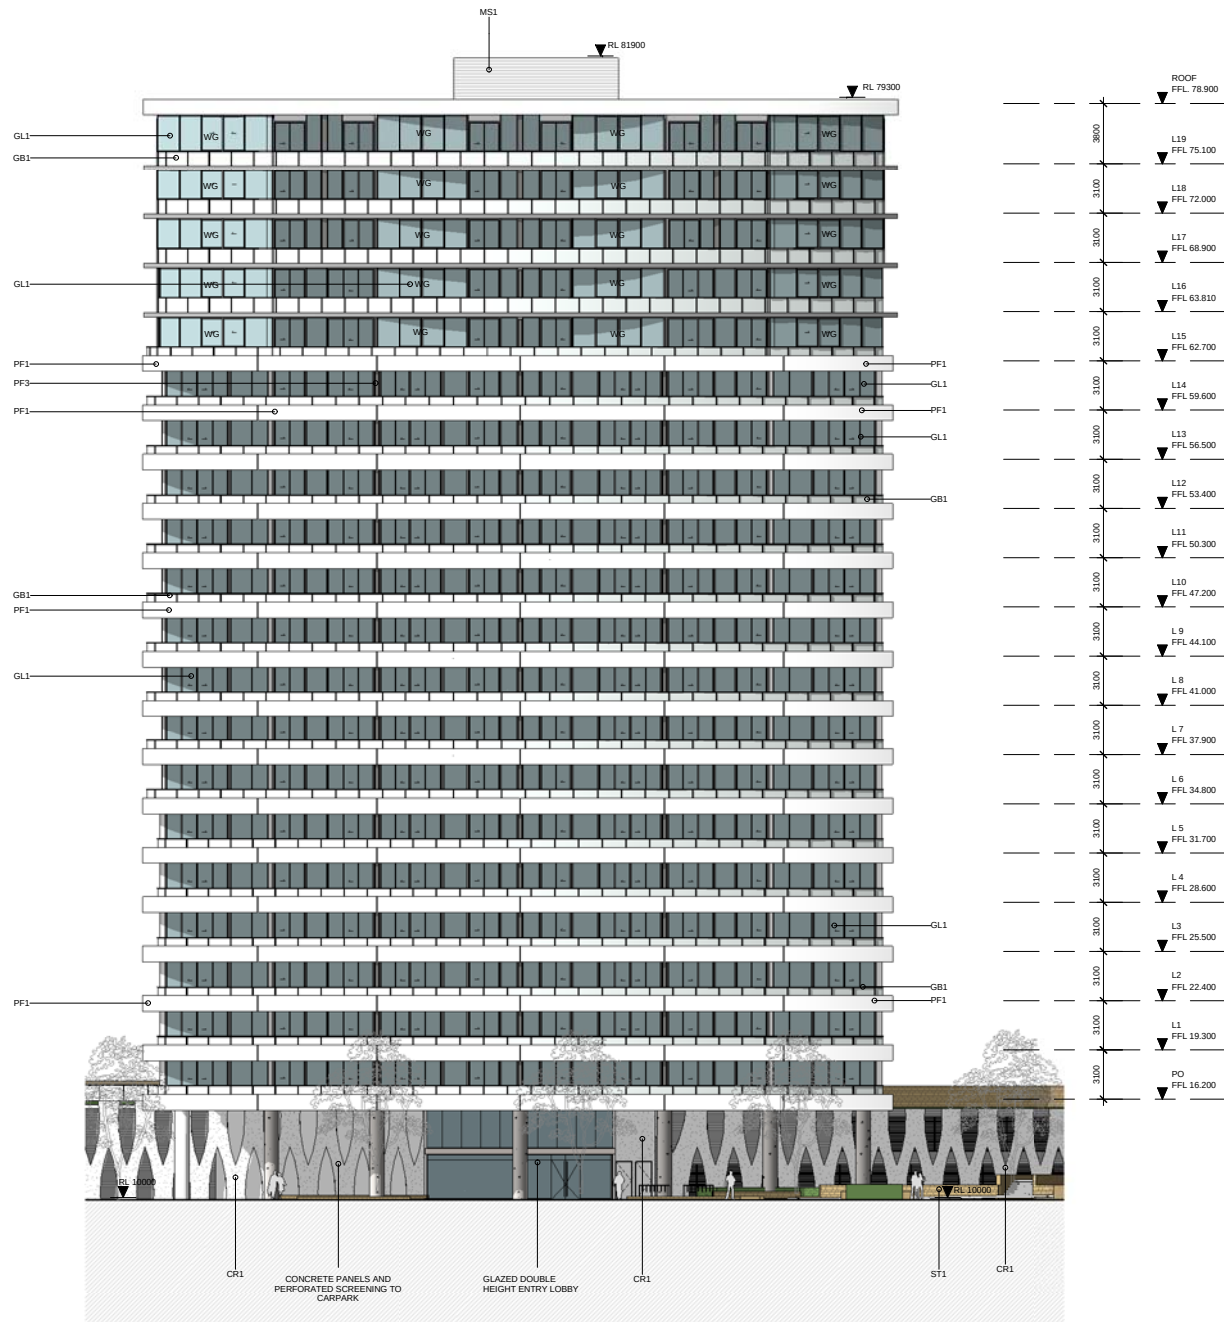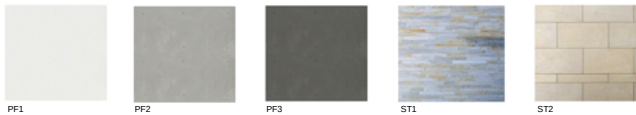

3 ELEVATION
BLDG C - WEST
1 : 200

CR1 CONCRETE PANELS AND PERFORATED SCREENING TO CARPARK
GLAZED DOUBLE HEIGHT ENTRY LOBBY
CR1
ST1
CR1