


In accepting and utilising this document the recipient agrees that SJB Architects (NSW) Pty. Ltd. ACN 081 094 724 / SJB Architects, retain all common law, statutory law and other rights including copyright and intellectual property rights. The recipient agrees not to use this document for any purpose other than its intended use; to waive all claims against SJB Architects resulting from unauthorised changes; or to reuse the document on other projects without the prior written consent of SJB Architects. Under no circumstances shall transfer of this document be deemed a sale. SJB Architects makes no warranties of fitness for any purpose.

The Builder/Contractor shall verify job dimensions prior to any work commencing. Figured dimensions shall take precedence over scaled work.

| Rev. | Date       | Revision            |
|------|------------|---------------------|
| A    | 12/11/2010 | DA Test of Adequacy |
| A-1  | 22/02/2011 | Preferred Project   |

| LEVEL       | SOLAR ANALYSIS<br>9am-3pm<br>21st JUNE<br>(no of<br>apartments) | FLOW THROUGH<br>(no of apartments) |
|-------------|-----------------------------------------------------------------|------------------------------------|
| PDM         | 13                                                              | 13                                 |
| L1          | 33                                                              | 37                                 |
| L2          | 34                                                              | 38                                 |
| L3          | 36                                                              | 38                                 |
| L4          | 42                                                              | 41                                 |
| L5          | 34                                                              | 32                                 |
| L6          | 20                                                              | 20                                 |
| L7          | 22                                                              | 18                                 |
| L8          | 22                                                              | 18                                 |
| L9          | 22                                                              | 18                                 |
| L10         | 22                                                              | 18                                 |
| L11         | 22                                                              | 18                                 |
| L12         | 22                                                              | 18                                 |
| L13         | 22                                                              | 18                                 |
| L14         | 22                                                              | 18                                 |
| L15         | 22                                                              | 18                                 |
| L16         | 22                                                              | 18                                 |
| L17         | 22                                                              | 18                                 |
| L18         | 22                                                              | 18                                 |
| L19         | 22                                                              | 18                                 |
| L20         | 15                                                              | 12                                 |
| L21         | 15                                                              | 12                                 |
| L22         | 15                                                              | 12                                 |
| L23         | 15                                                              | 12                                 |
| L24         | 15                                                              | 12                                 |
| TOTAL       | 573                                                             | 509                                |
| TOTAL UNITS | 736                                                             | 736                                |
| % OF TOTAL  | 77.9%                                                           | 69.2%                              |

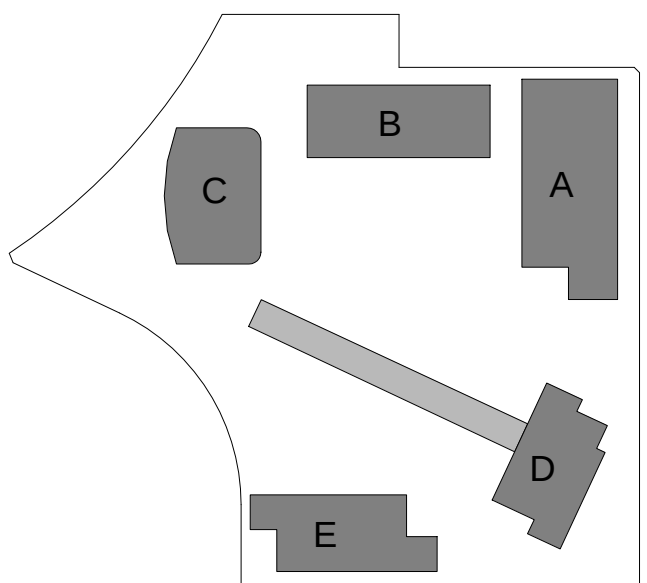

Client




**Billbergia**  
creating communities®

Project

STAGE 2A + 3A  
WALKER ST.  
RHODES  
for  
Billbergia Developments

Drawing Name

Level 07-08 - Solar  
Study

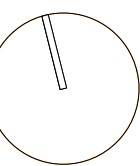

Date  
08/12/10

Scale  
1 : 250

Sheet Size  
@ B1

Reg No.  
DP/NH

Drawn  
JP




Chk.  
JP

Job No.  
4410


Drawing No.  
A-0268

Revision  
A-1

SJB Architects  
Level 2, 490 Crown St  
Sunny Hills NSW  
2010 Australia  
T 61 2 9380 9911  
F 61 2 9380 9922  
www.sjb.com.au  
Nominated Architects  
Adam Hadlow 7188  
John Pradel 7004

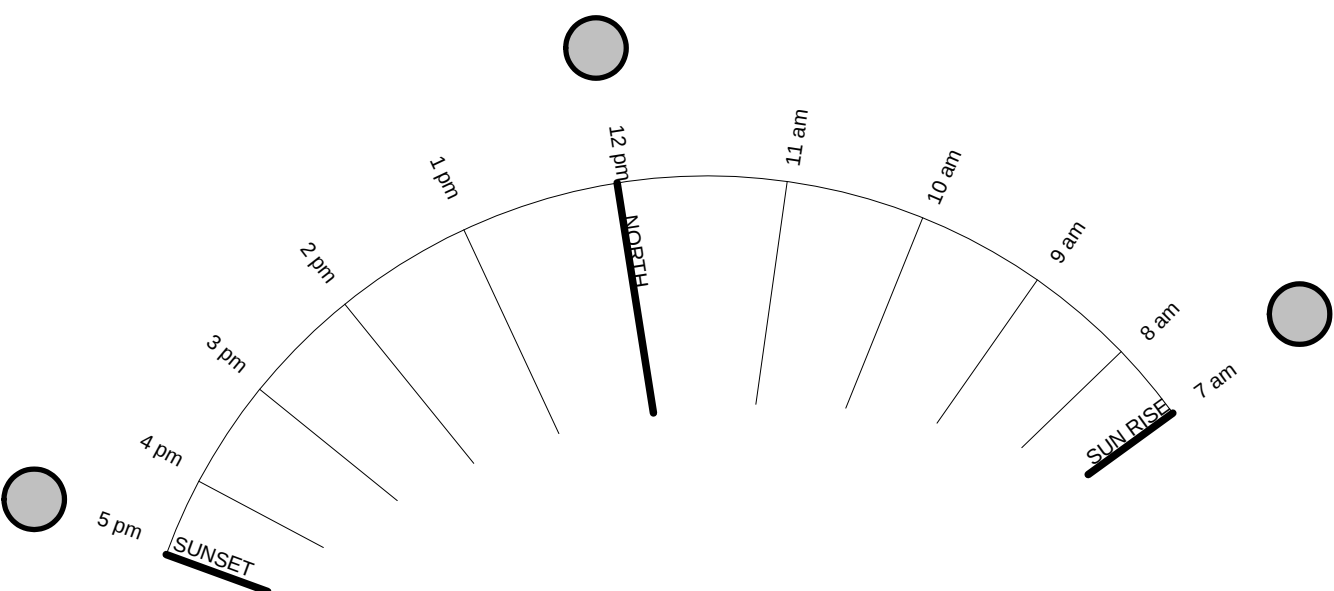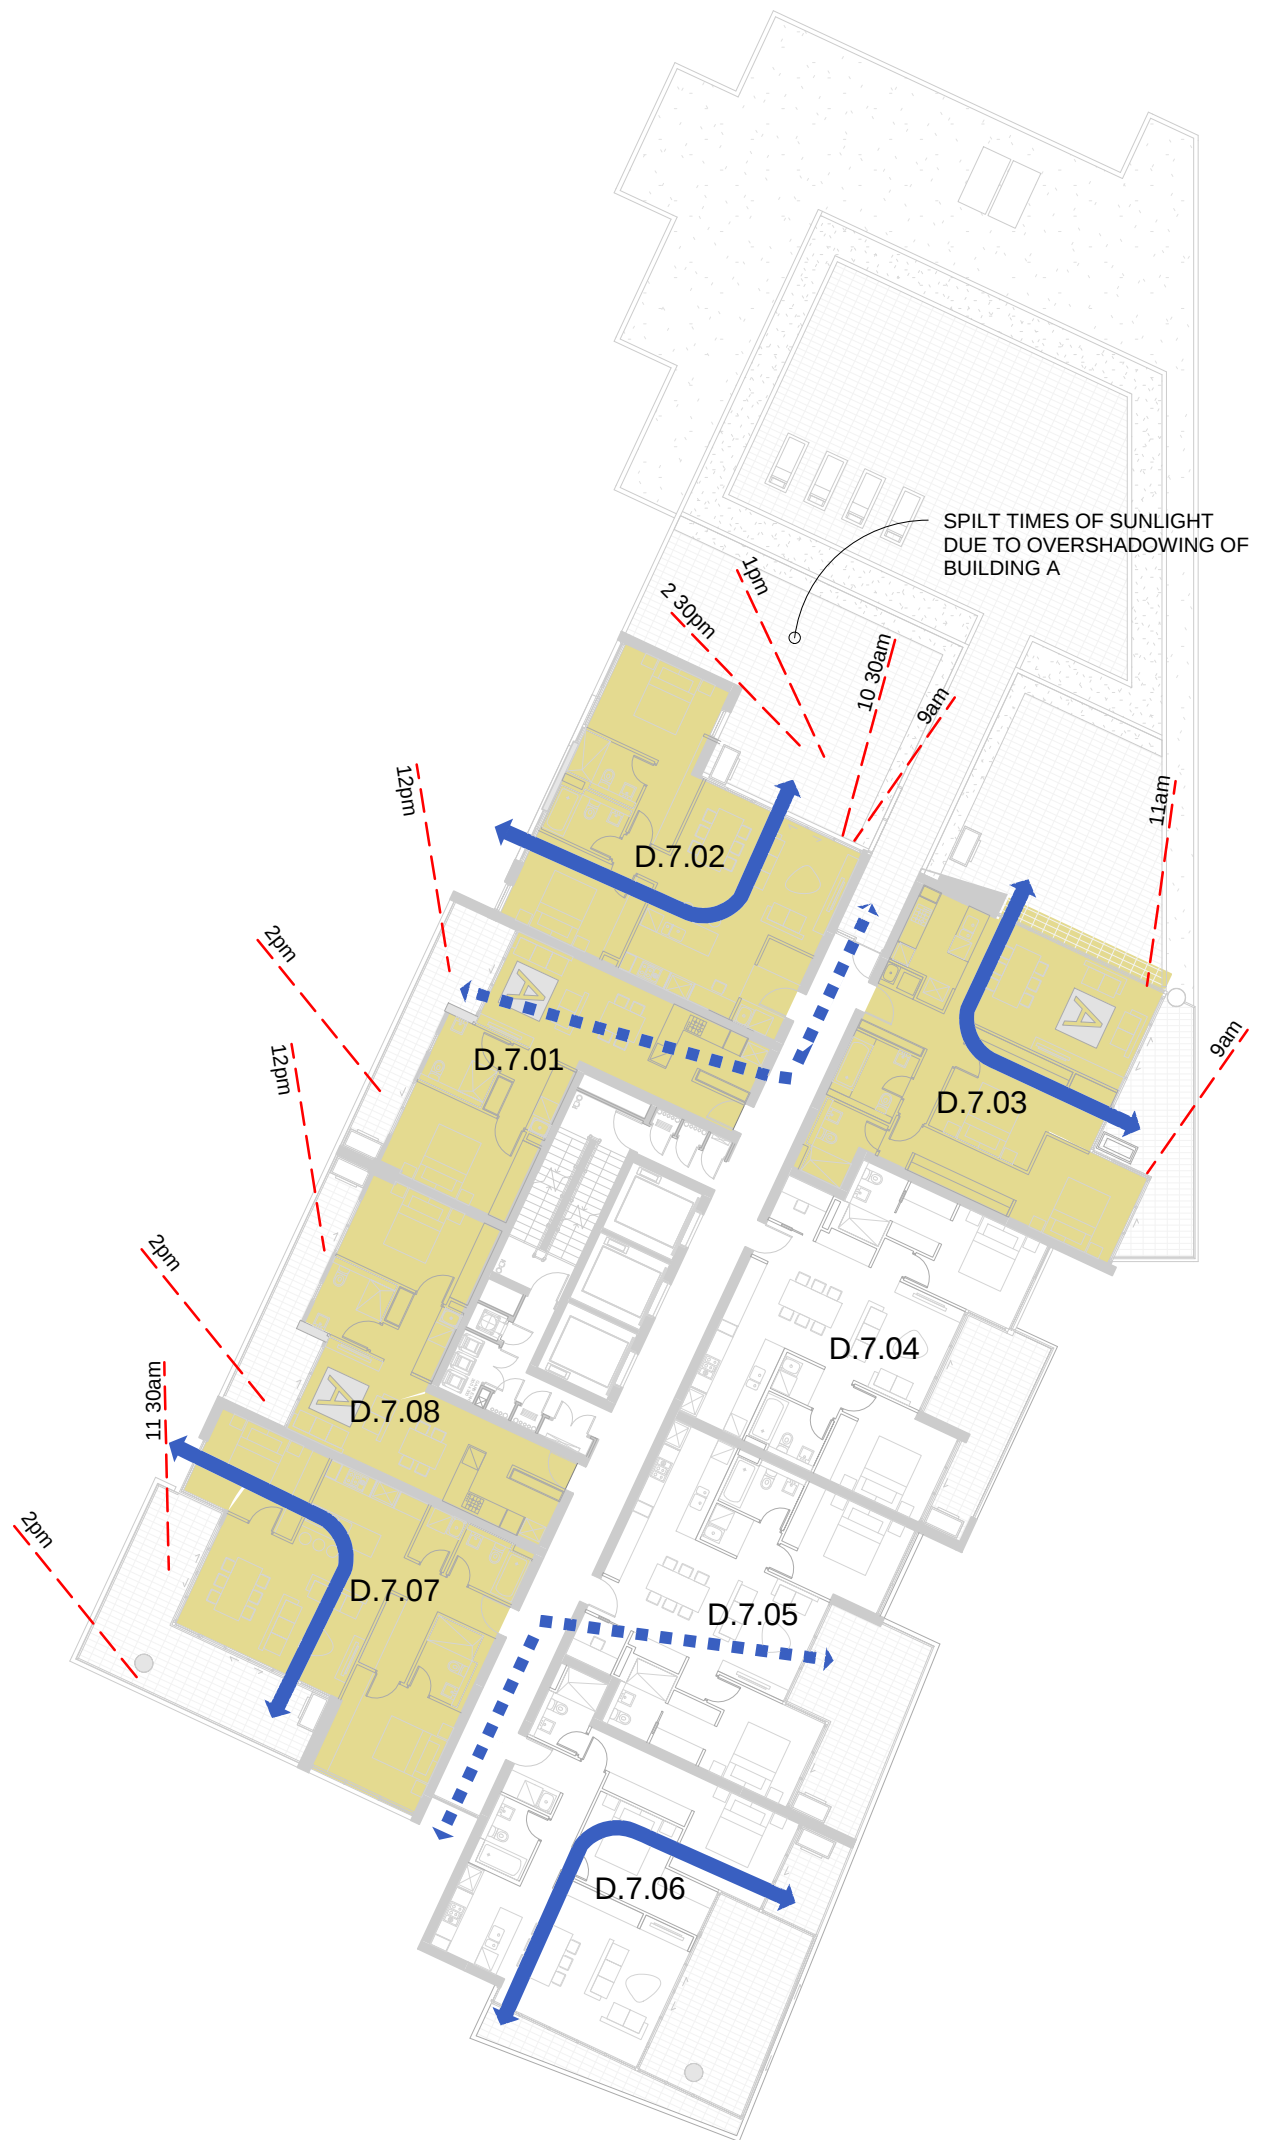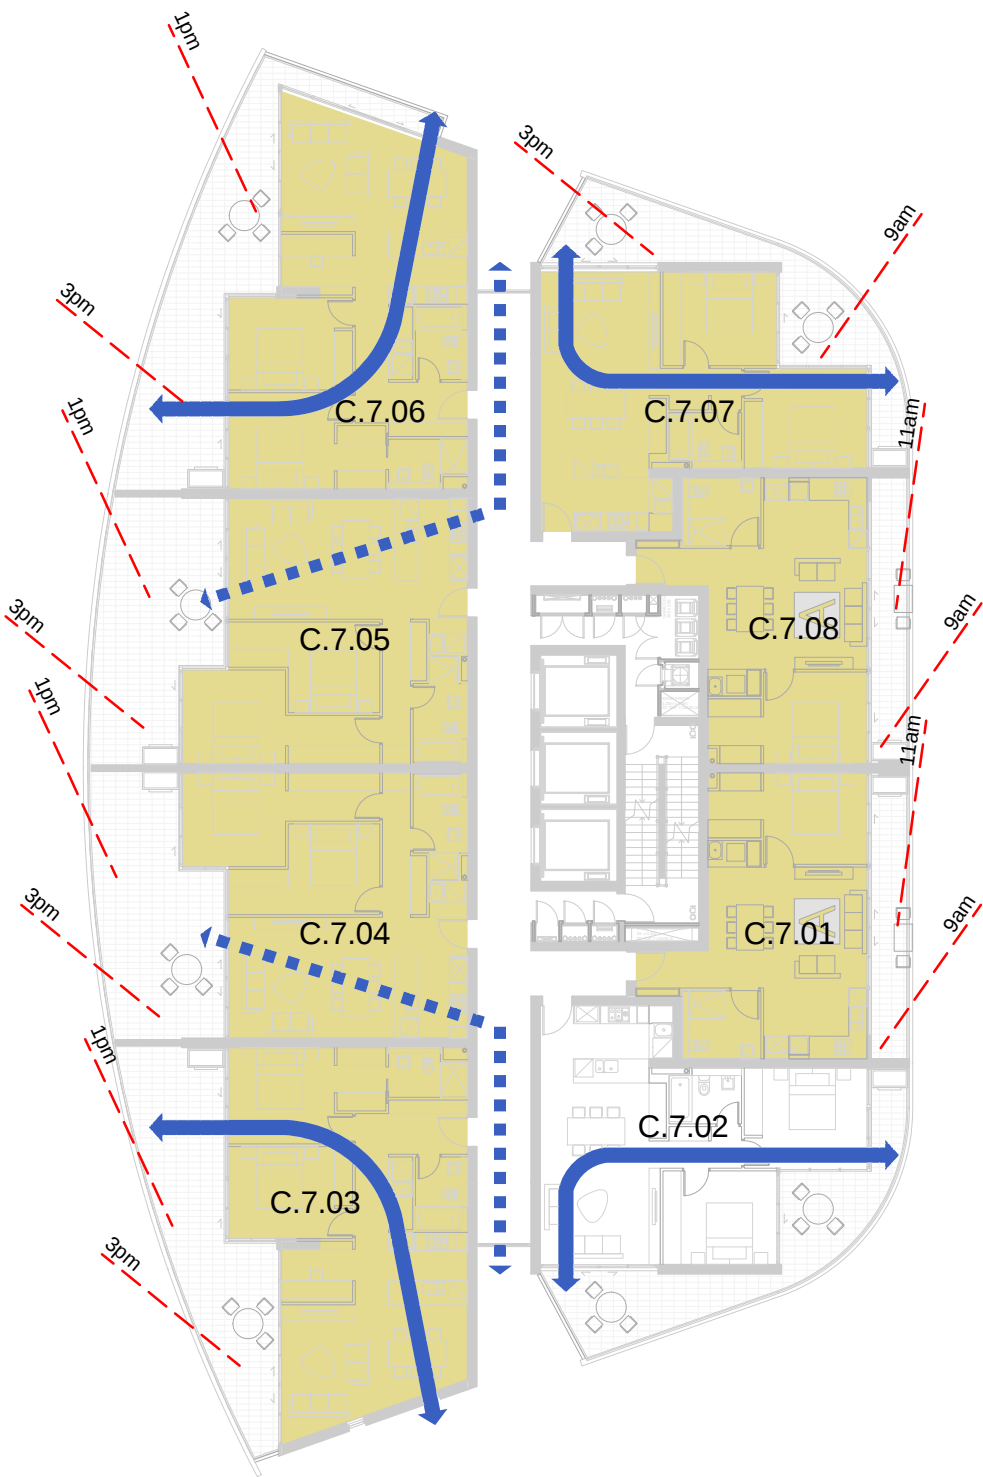

**KEY**

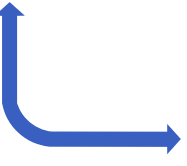 CROSS FLOW APARTMENTS

 CROSSFLOW APARTMENTS USING BUILDING SIDE AIRFLOW

 APARTMENTS WITH MIN 2 HOURS OF SUNLIGHT ACHIEVED ON 21st JUNE BETWEEN 9am AND 3pm