


| EXTERNAL FINISHES |                                            |
|-------------------|--------------------------------------------|
| <b>CONCRETE</b>   |                                            |
| CN1               | Concrete natural finish                    |
| CR1               | Concrete render finish                     |
| RF1               | Roof Finish - Gravel                       |
| <b>MASONRY</b>    |                                            |
| PF1               | Texture applied finish - White             |
| PF2               | Texture applied finish - Light Warm Grey   |
| PF3               | Texture applied finish - Dark Grey         |
| ST1               | Stone cladding - Stacked grey colour       |
| ST2               | Stone cladding - Sandstone Finish          |
| <b>GLAZING</b>    |                                            |
| GL1               | Clear Glass Windows                        |
| GL2               | Lowred Clear Glass Windows                 |
| GL3               | Obscure Glazing Balustrade                 |
| GL4               | Feature Coloured Glass                     |
| GB1               | Clear glass balustrade with Metal handrail |
| WG                | Wintergarden                               |
| <b>METALWORKS</b> |                                            |
| MB1               | Metal Balustrade - Steel Galvanised        |
| MF1               | Metal Finish - Window + Door Frames        |
| MF2               | Metal Finish - Shading blades              |
| MF3               | Metal Finish - Louvre screen               |
| MS1               | Metal Finish - Plant Screening             |
| MS2               | Metal Finish - Screen to apartment entries |
| <b>TIMBER</b>     |                                            |
| TC1               | External cladding - Timber Boards          |
| TB1               | Timber Floor Boards - Natural Stain        |


NOTE: AS BUILT LEVELS MAY VARY +/- 30mm FROM NOTMINATED SSL's

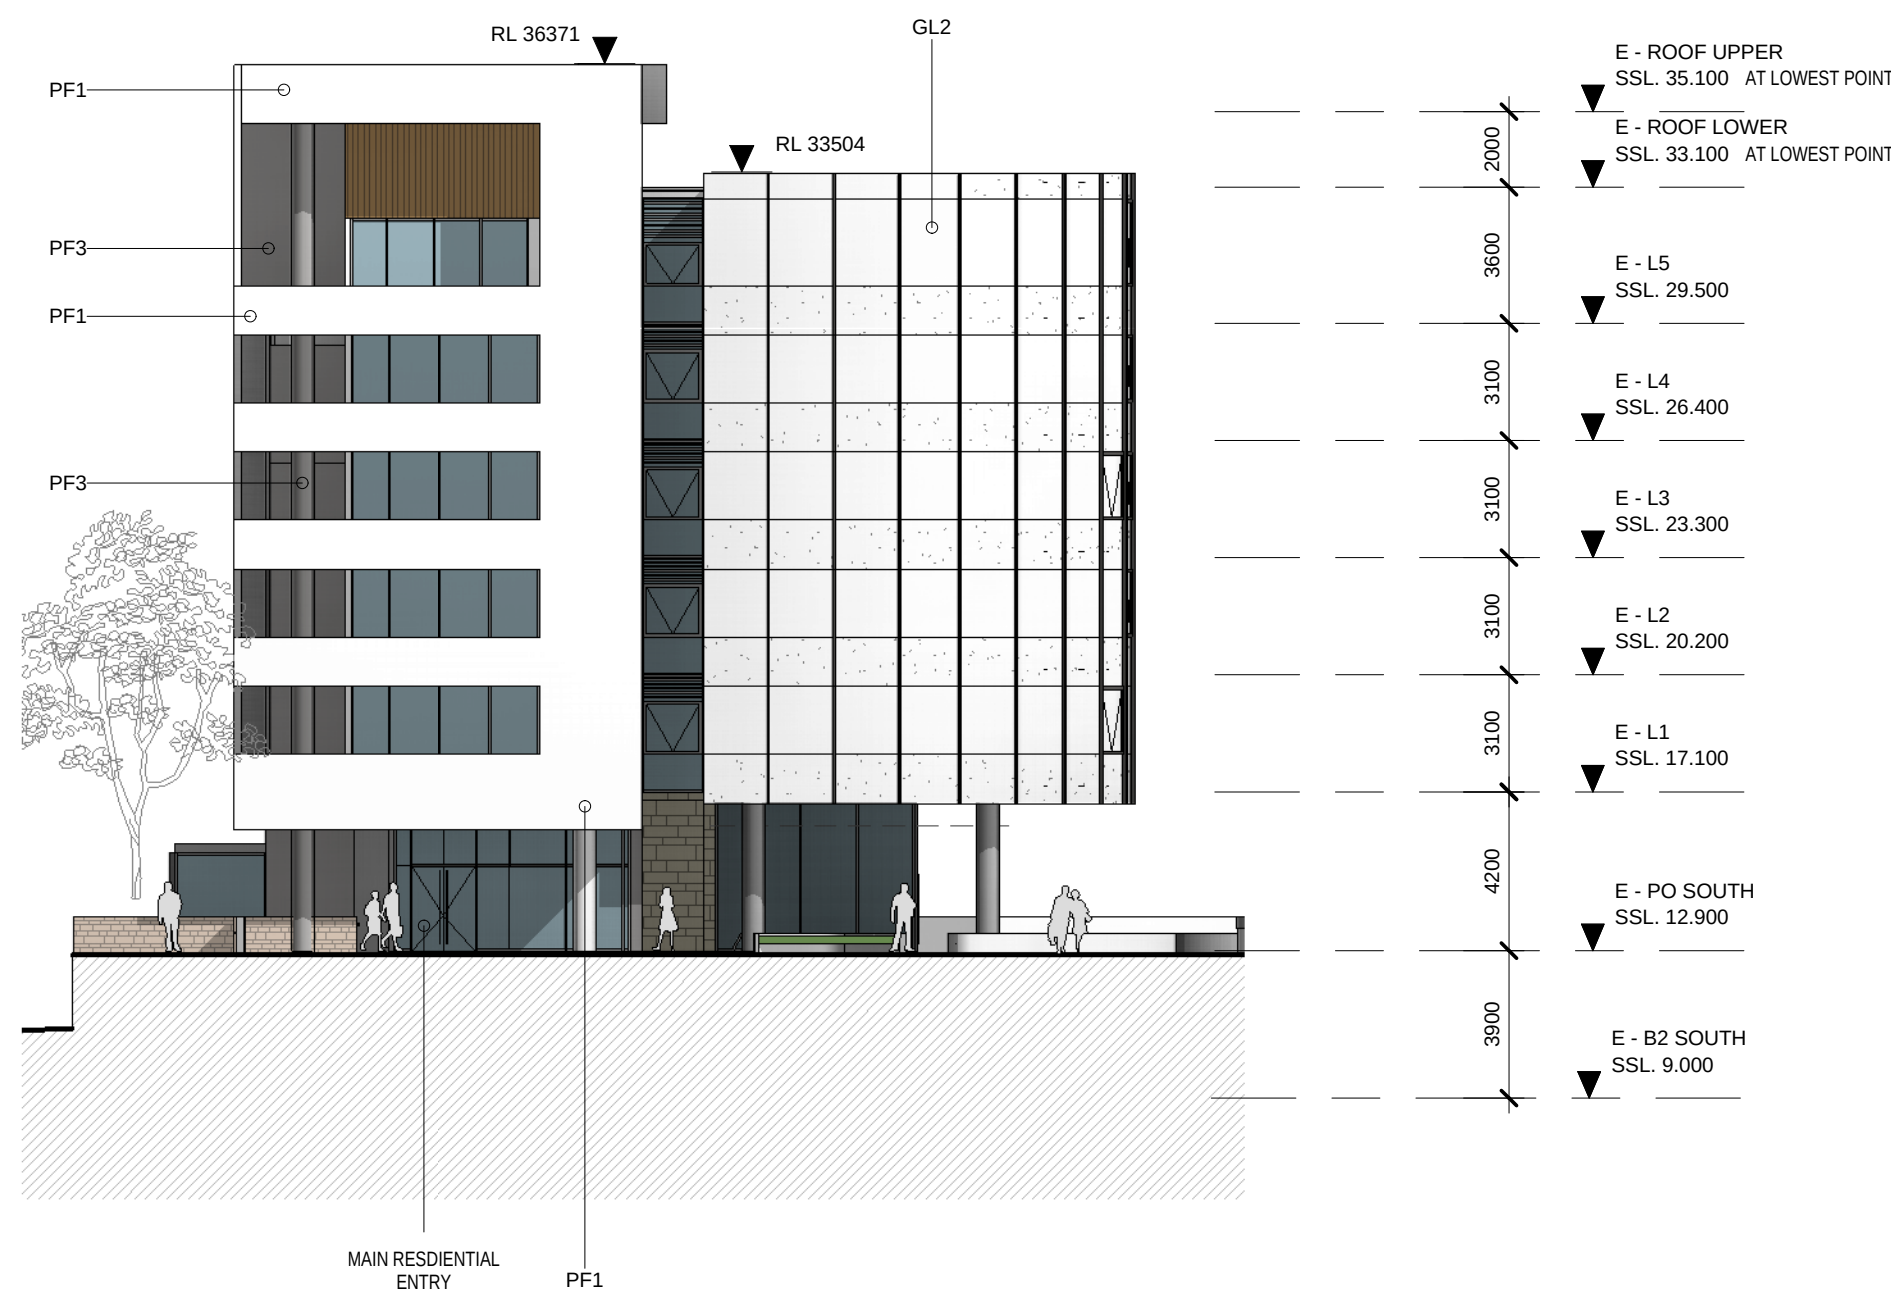

1 ELEVATION  
BLDG E - NORTH  
1:200



3 ELEVATION  
BLDG E - EAST  
1:200

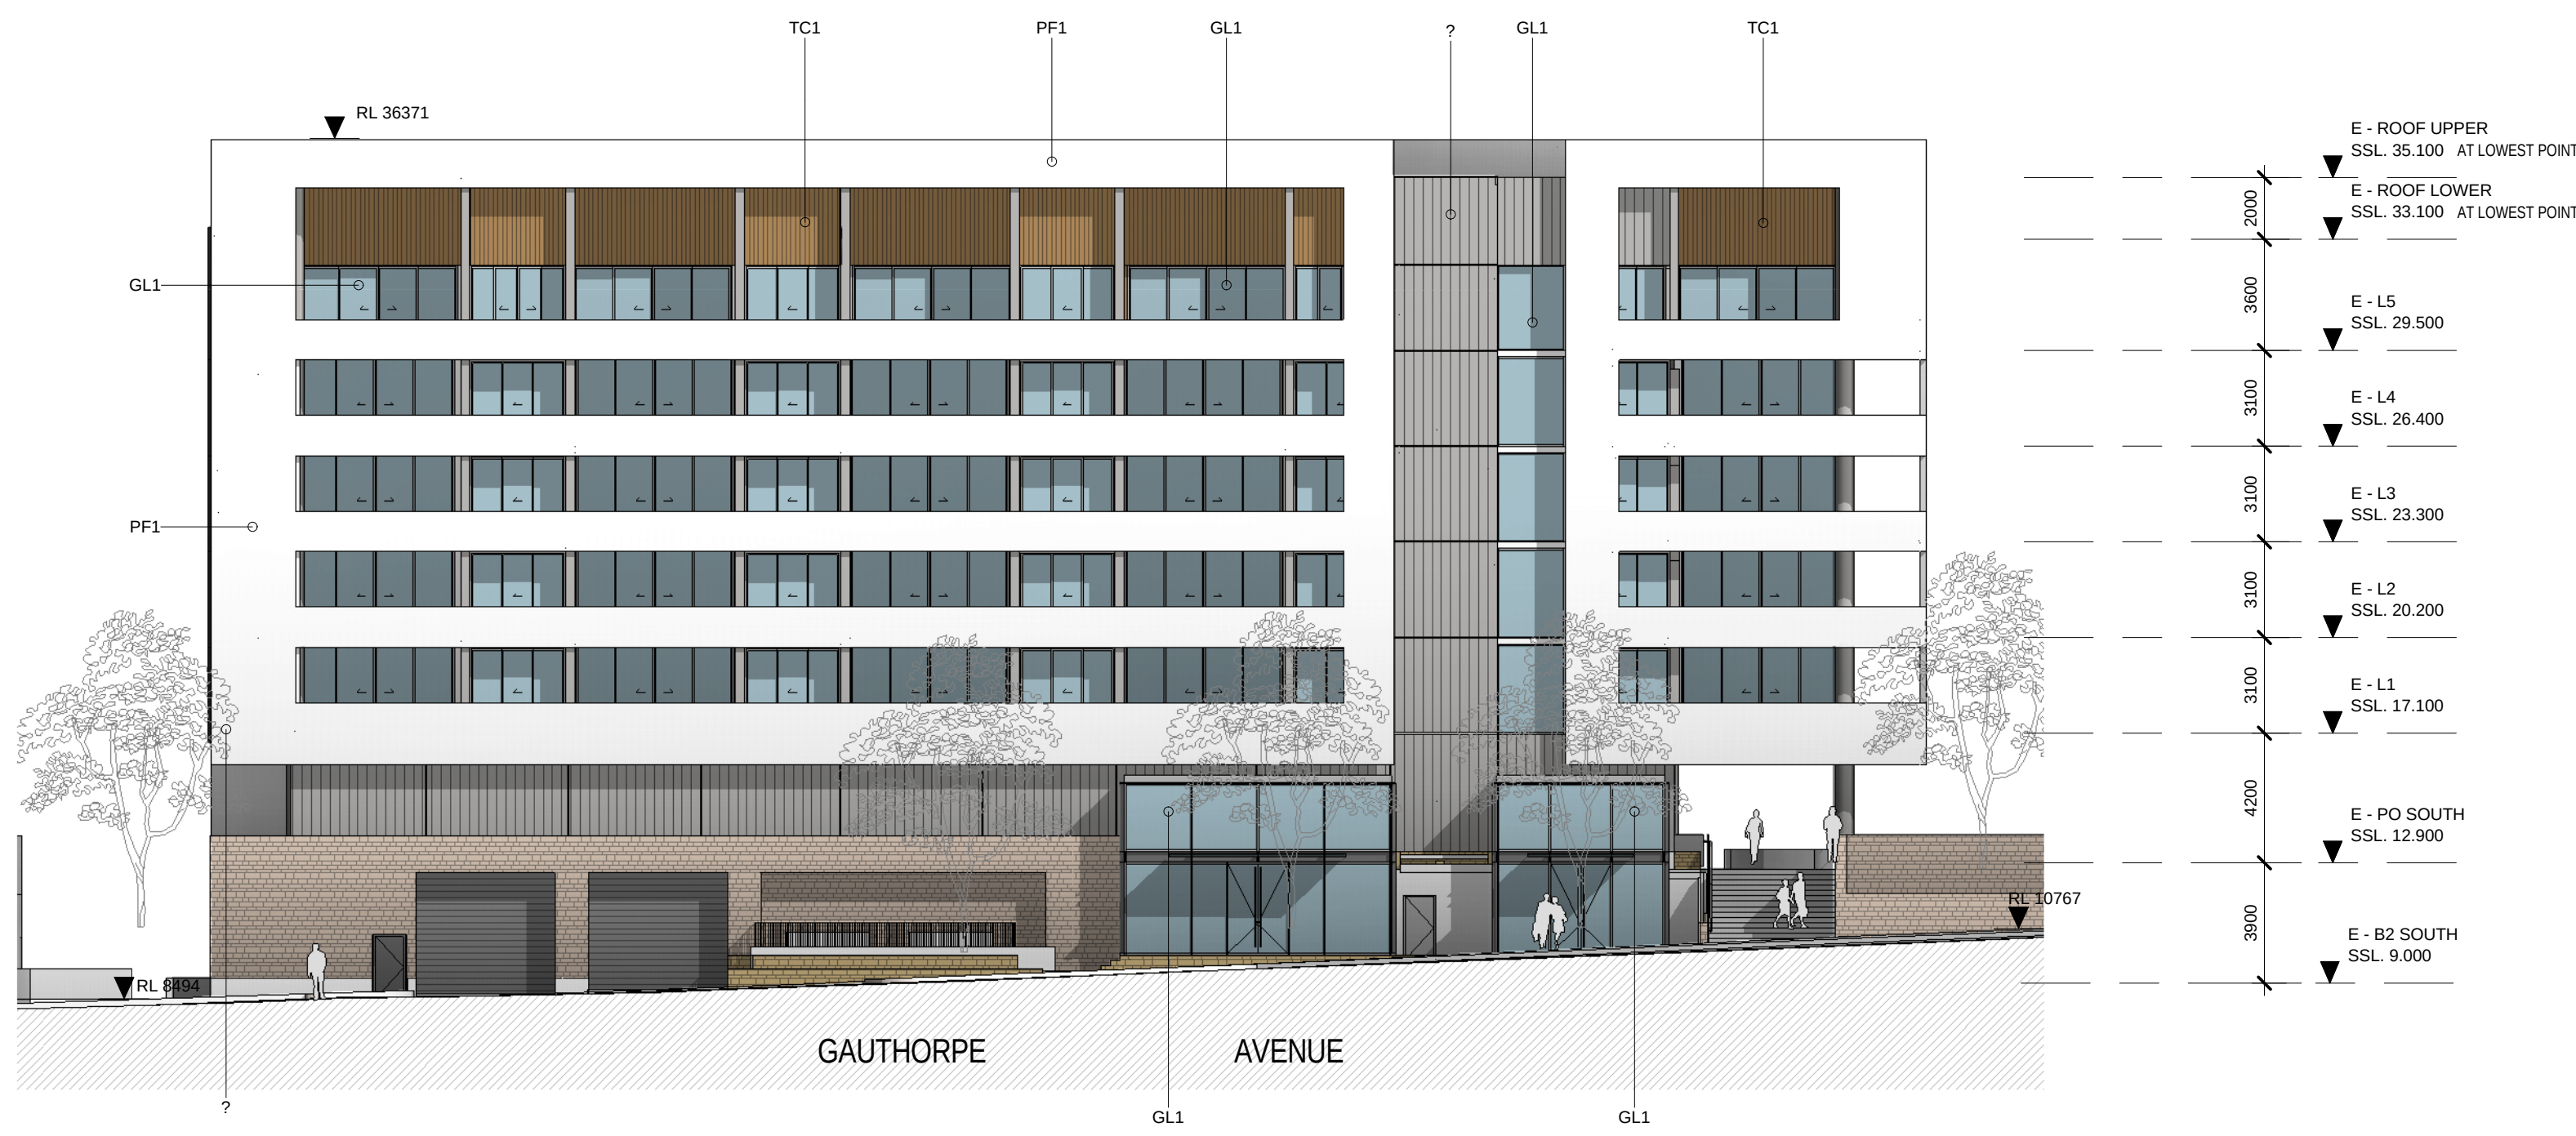

2 ELEVATION  
BLDG E - SOUTH  
1:200



4 ELEVATION  
BLDG E - WEST  
1:200

