

FOR APPROVAL		
Rev.	Date	Revision
A	12/11/2010	DA Test of Adequacy
A-1	22/02/2011	Preferred Project
A-2	15/04/2012	S75W MOD1 - March 2012
A-3	16/07/2012	Adoptable Parking
A-4	24/08/2012	Adoptable Parking - 3bed to 1bed
A-5	16/10/2012	S75W MOD2 - October 2012
MOD 3	21/06/2013	S75W MOD 3 - June 2013
MOD 4	10/03/2014	S75W MOD 4 - March 2014
MOD 5	16/05/2014	S75W MOD 5 - May 2014
MOD 6	11/11/2014	S75W MOD 6 - Nov 2014

CONCRETE	
CN1	Concrete natural finish
CN2	Concrete render finish
CR1	Red finish - Gravel
MASONRY	
FF1	Texture applied finish - White
FF2	Texture applied finish - Light Warm Grey
FF3	Texture applied finish - Dark Grey
ST1	Stone chipping - Stacked grey colour
ST2	Stone chipping - Sandstone finish
GLAZING	
GL1	Clear Glass Windows
GL2	Laminated Clear Glass Windows
GL3	Obscure Glazing Materials
GL4	Feature Coloured Glass
GL5	Clear glass balustrade with metal handrail
WG	Watergardens

levations - BLDG D
outh & West

Architects
 Unit 2, 490 Crown St
 Sydney Hills NSW
 Australia
 2 9380 9911
 2 9380 9922
 syjb.com.au

Associated Architects
 11 Haddow 7155
 11 Pradel 7004



Sheet No. 1 of 3


In accepting and using this document the recipient agrees that SJB Architects (NSW) Pty Ltd ACN 081 084 724 T/A SJB Architects, retain all common law statutory and other rights including copyright and intellectual property rights. The recipient agrees not to use the document for any purpose other than as intended and to waive all claims against SJB Architects resulting from unauthorised copying or use of the document on other projects without the prior written consent of SJB Architects. Under no circumstances shall transfer of the document be deemed a sale. SJB Architects makes no warranties of fitness for any purpose.

The Builder/Contractor shall verify all dimensions prior to any work commencing. If any dimensions shall have precedence over scaled work.

FOR APPROVAL

Rev.	Date	Revision
A	12/11/2010	DA Test of Adequacy
A-1	22/02/2011	Preferred Project
A-2	15/04/2012	S7SW MOD1 - March 2012
A-3	16/07/2012	Adaptable Parking
A-4	24/09/2012	Adaptable Parking - 3bed to 1bed
A-5	16/10/2012	S7SW MOD2 - October 2012
MOD 3	21/06/2013	S7SW MOD 3 - June 2013
MOD 4	10/03/2014	S7SW MOD 4 - March 2014
MOD 5	16/05/2014	S7SW MOD 5 - May 2014
MOD 6	11/11/2014	S7SW MOD 6 - Nov 2014

NOTE:
ALL INTERNAL RL'S REPRESENT
STRUCTURAL SLAB LEVEL TYPICALLY.

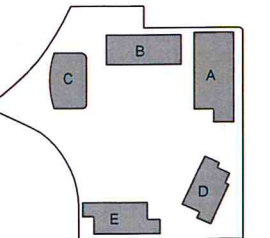

Client



Billbergia
creating communities®

Project

STAGE 2A + 3A
WALKER ST.
RHODES
for
Billbergia Developments

Drawing Name

Level 07 Plan



Date Scale Sheet Size

10/03/2014 1 : 250 @ B1


Reg No. Drawn CNA

ML JP

Job No. Drawing No. Revision

4410 A-0210 MOD 6

SJB Architects
Level 2, 450 Owen St
Surry Hills NSW
2010 Australia
T 61 2 9380 0011
F 61 2 9380 0022
www.sjb.com.au
Nominated Architects
Adam Haddow 7188
John Pradel 7004

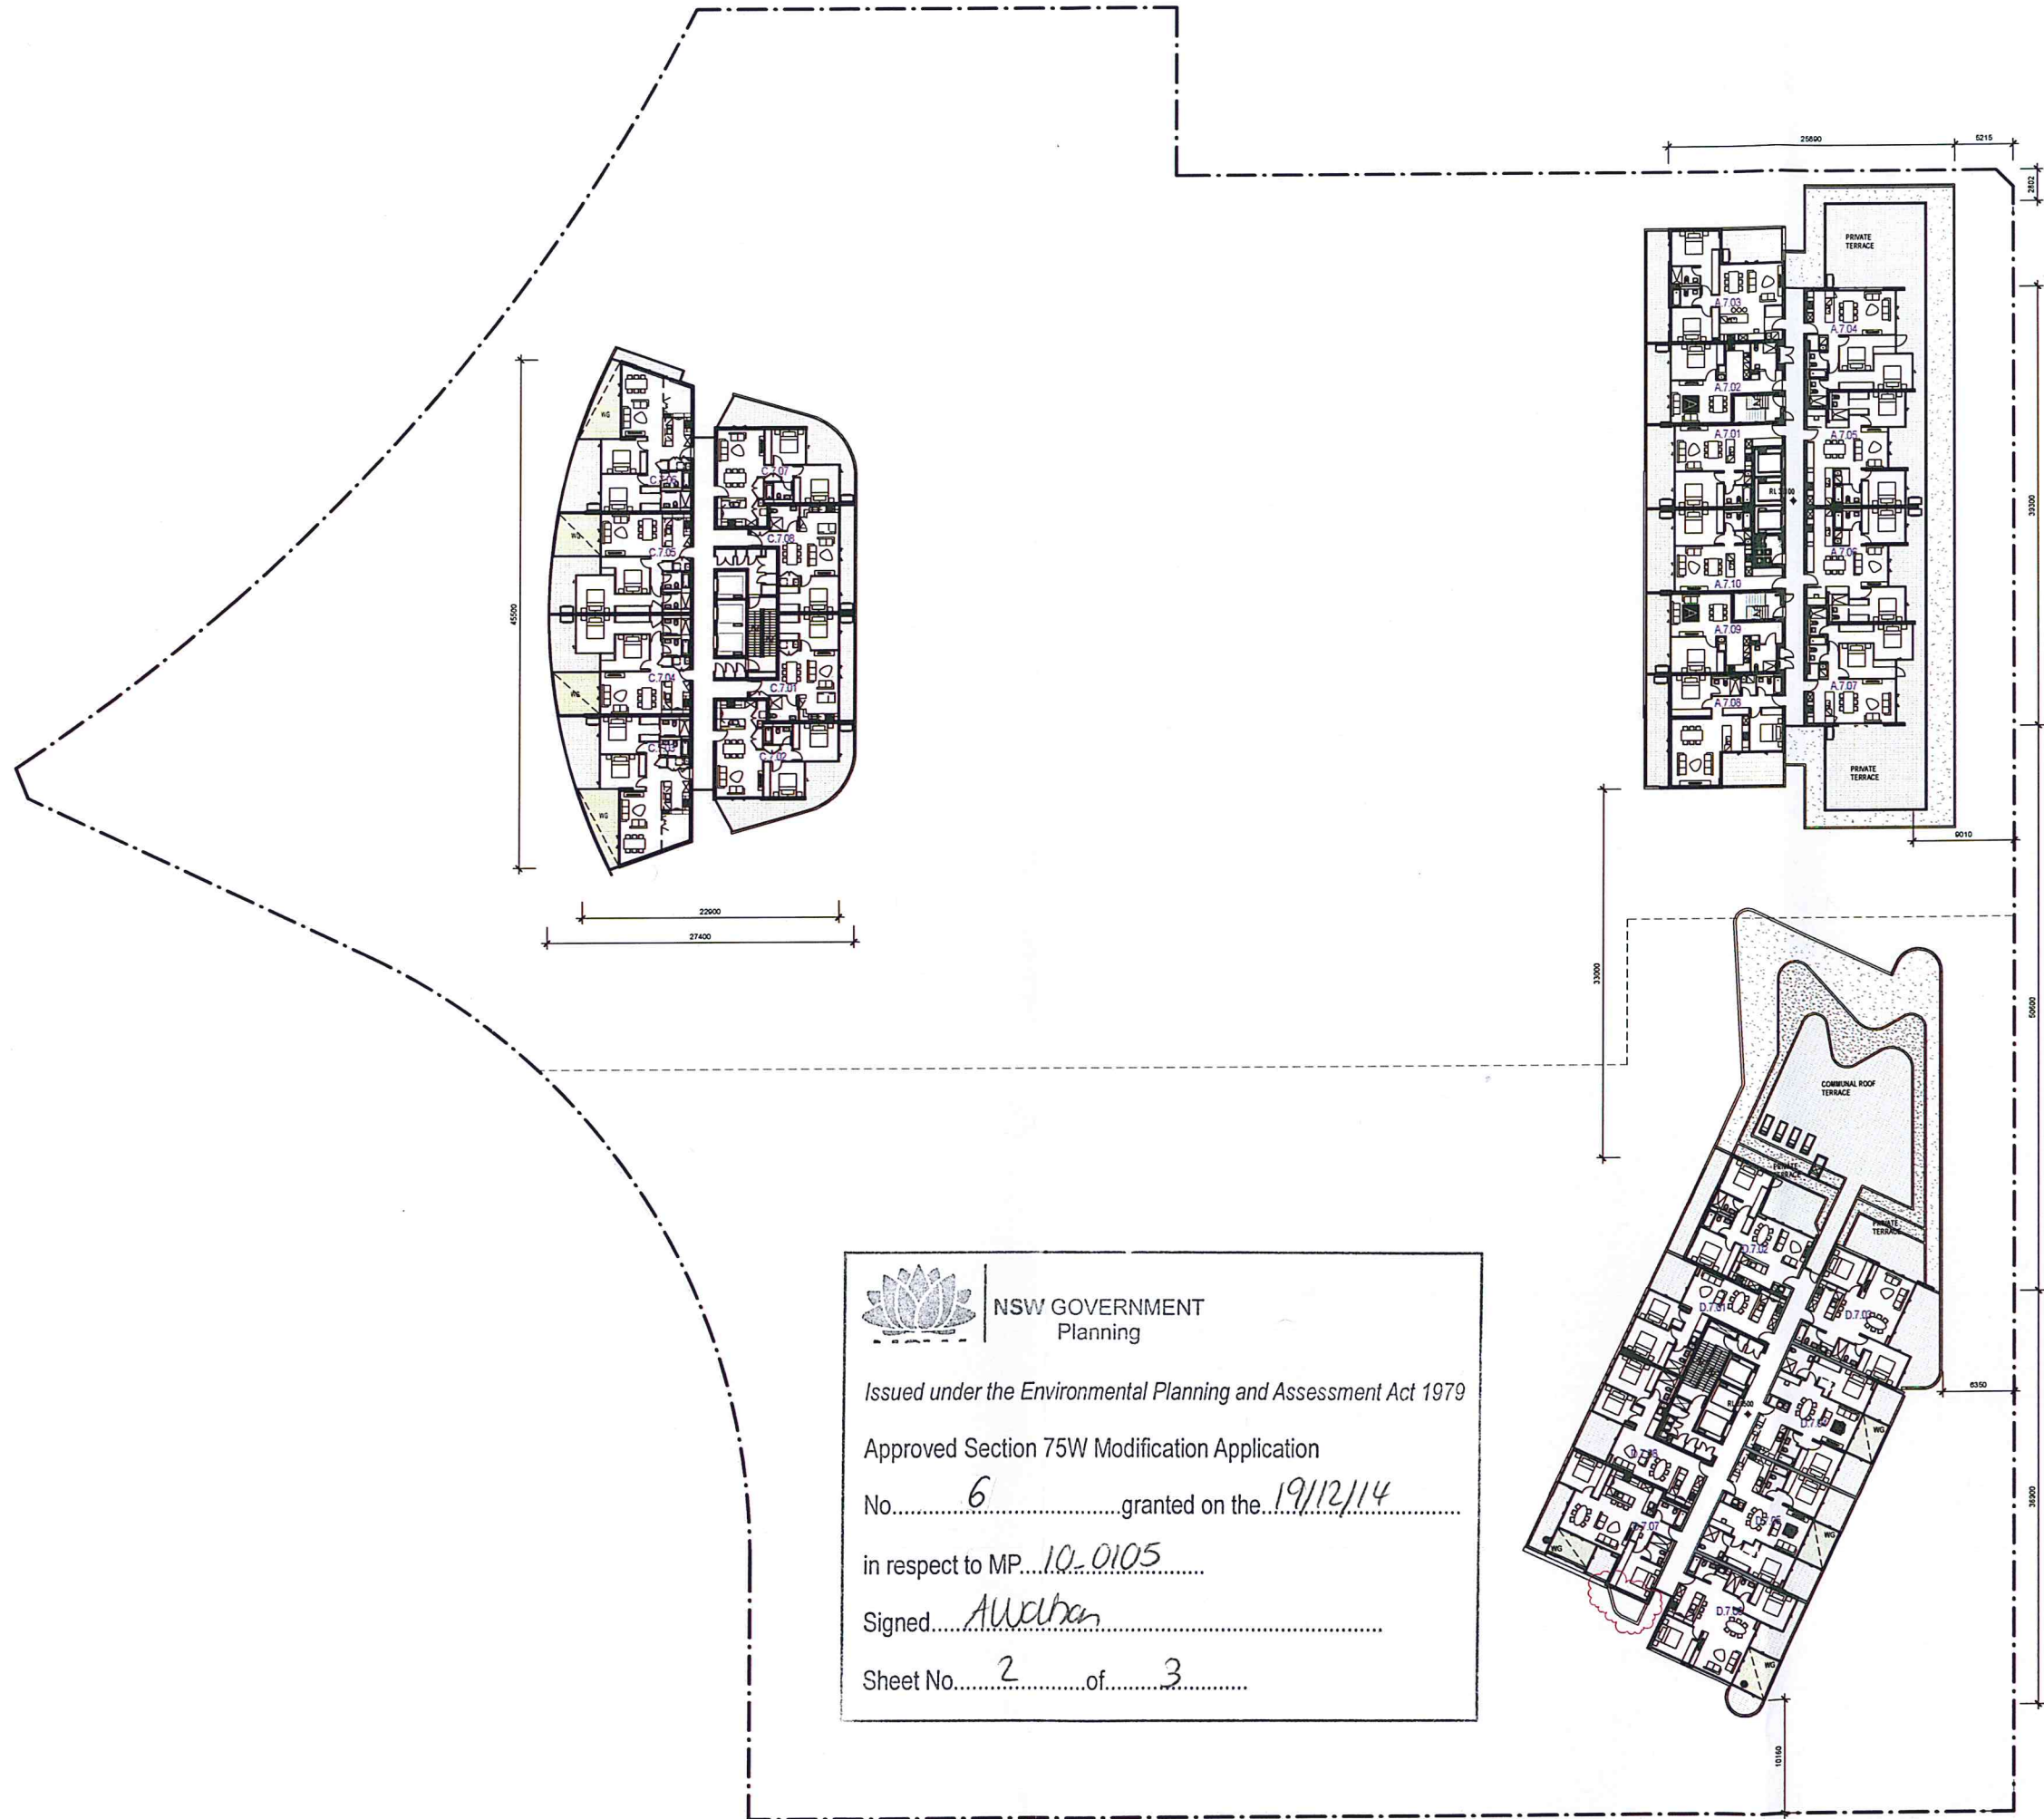

NSW GOVERNMENT
Planning

Issued under the Environmental Planning and Assessment Act 1979

Approved Section 75W Modification Application

No. 6 granted on the 19/12/14

in respect to MP 10-0105

Signed A. Walker


Sheet No. 2 of 3

In accepting and using this document the recipient agrees that SJB Architects (NSW) Pty Ltd ACN 081 084 724 TIA SJB Architects retain all common law, statutory and other rights including copyright and intellectual property rights. The recipient agrees not to use this document for any purpose other than its intended use, to waive all claims against SJB Architects resulting from unauthorised changes, or to make the document on other projects without the prior written consent of SJB Architects. Under no circumstances shall transfer of this document be deemed a sale. SJB Architects makes no warranties of fitness for any purpose.


The Builder/Contractor shall verify job dimensions prior to any work commencing. Figure dimensions shall take precedence over scaled work.

FOR APPROVAL

Rev.	Date	Revision
A	12/11/2010	DA Test of Adequacy
A-1	22/02/2011	Preferred Project
A-2	15/04/2012	S7SW MOD1 - March 2012
A-3	16/07/2012	Adaptable Parking
A-4	24/09/2012	Adaptable Parking - 3bed to 1bed
A-5	16/10/2012	S7SW MOD2 - October 2012
MOD 3	21/06/2013	S7SW MOD 3 - June 2013
MOD 4	10/03/2014	S7SW MOD 4 - March 2014
MOD 5	16/05/2014	S7SW MOD 5 - May 2014
MOD 6	11/11/2014	S7SW MOD 6 - Nov 2014

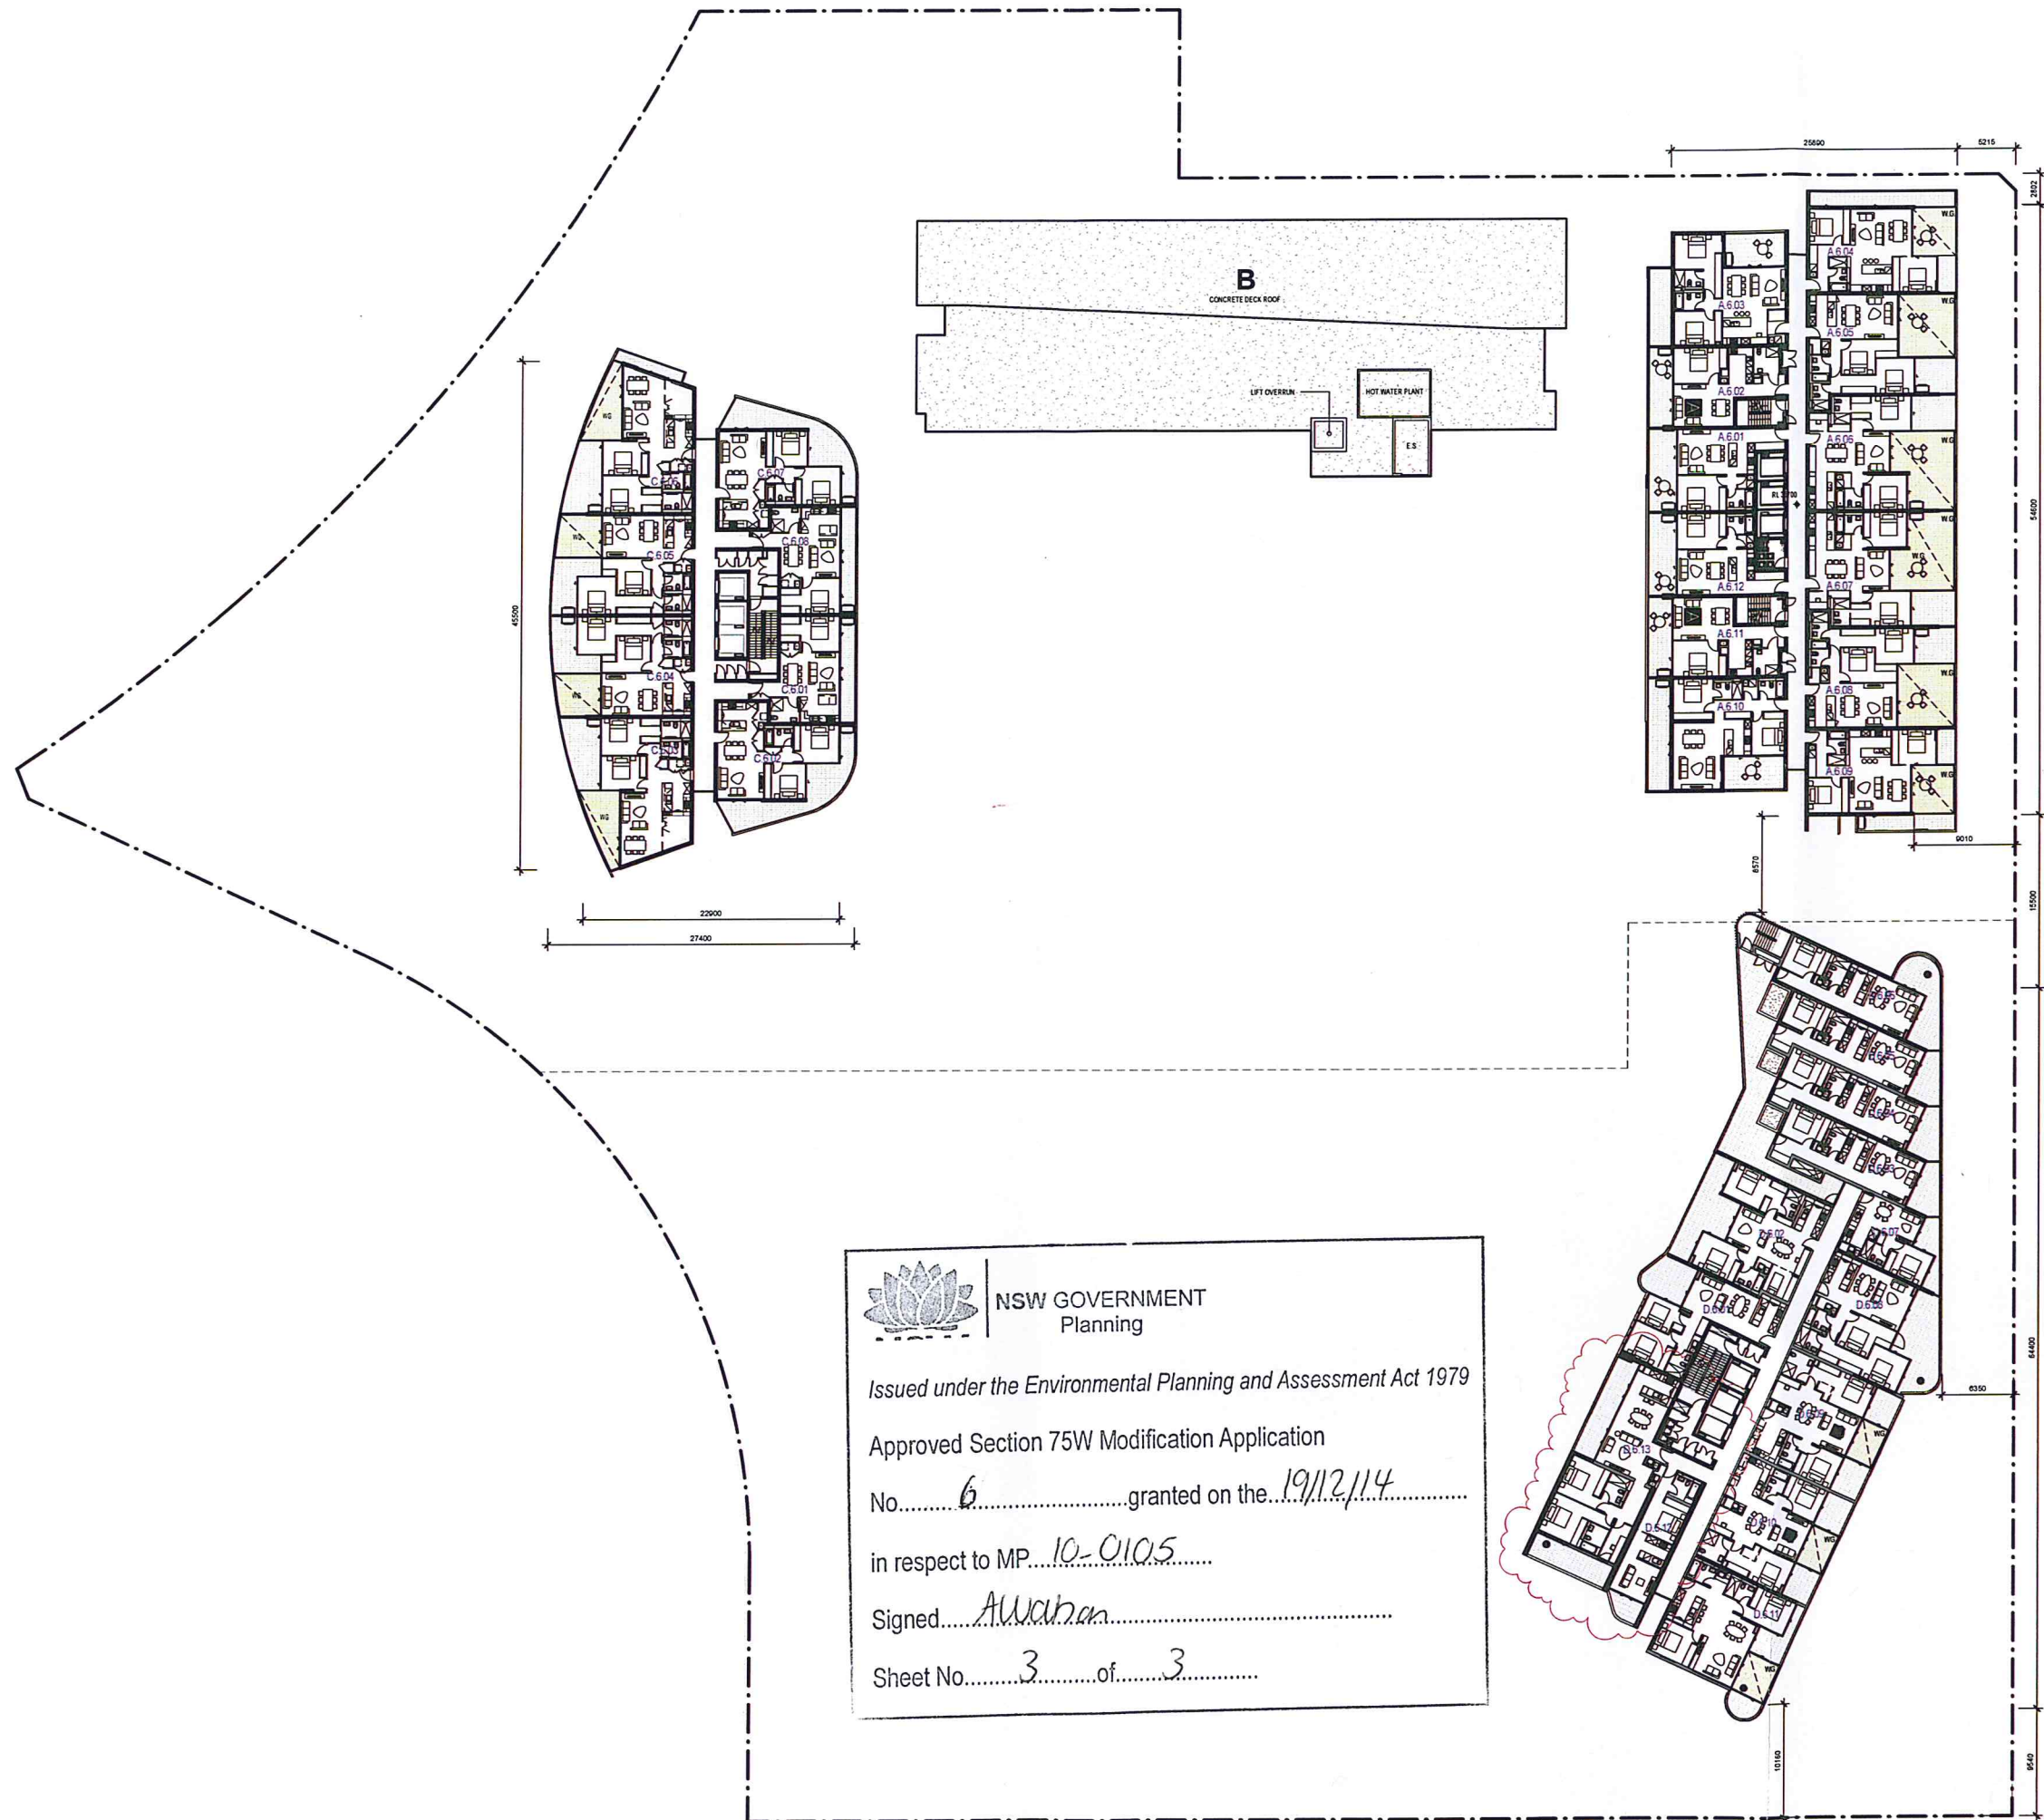

NOTE:
ALL INTERNAL RL'S REPRESENT
STRUCTURAL SLAB LEVEL TYPICALLY.

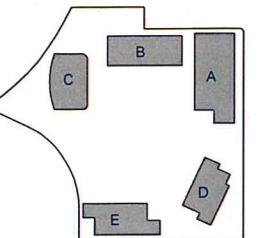

NSW GOVERNMENT
Planning

Issued under the Environmental Planning and Assessment Act 1979

Approved Section 75W Modification Application

No. 6 granted on the 19/12/14

in respect to MP 10-01015

Signed AWachen

Sheet No. 3 of 3

Client



Billbergia
creating communities®

Project

STAGE 2A + 3A
WALKER ST.
RHODES
for
Billbergia Developments

Drawing Name

Level 06 Plan

Date 11/11/2014 Scale 1 : 250 Sheet Size @ B1

Reg No. Drawn Chk. ML JP

Job No. Drawing No. Revision

4410 A-0209 MOD 6

SJB Architects
Level 2, 490 Crown St
Sydney NSW
2010 Australia
T 61 2 9360 9011
F 61 2 9360 9022
www.sjb.com.au

Nominated Architects
Adam Haddow 7185
John Pradel 7004

