


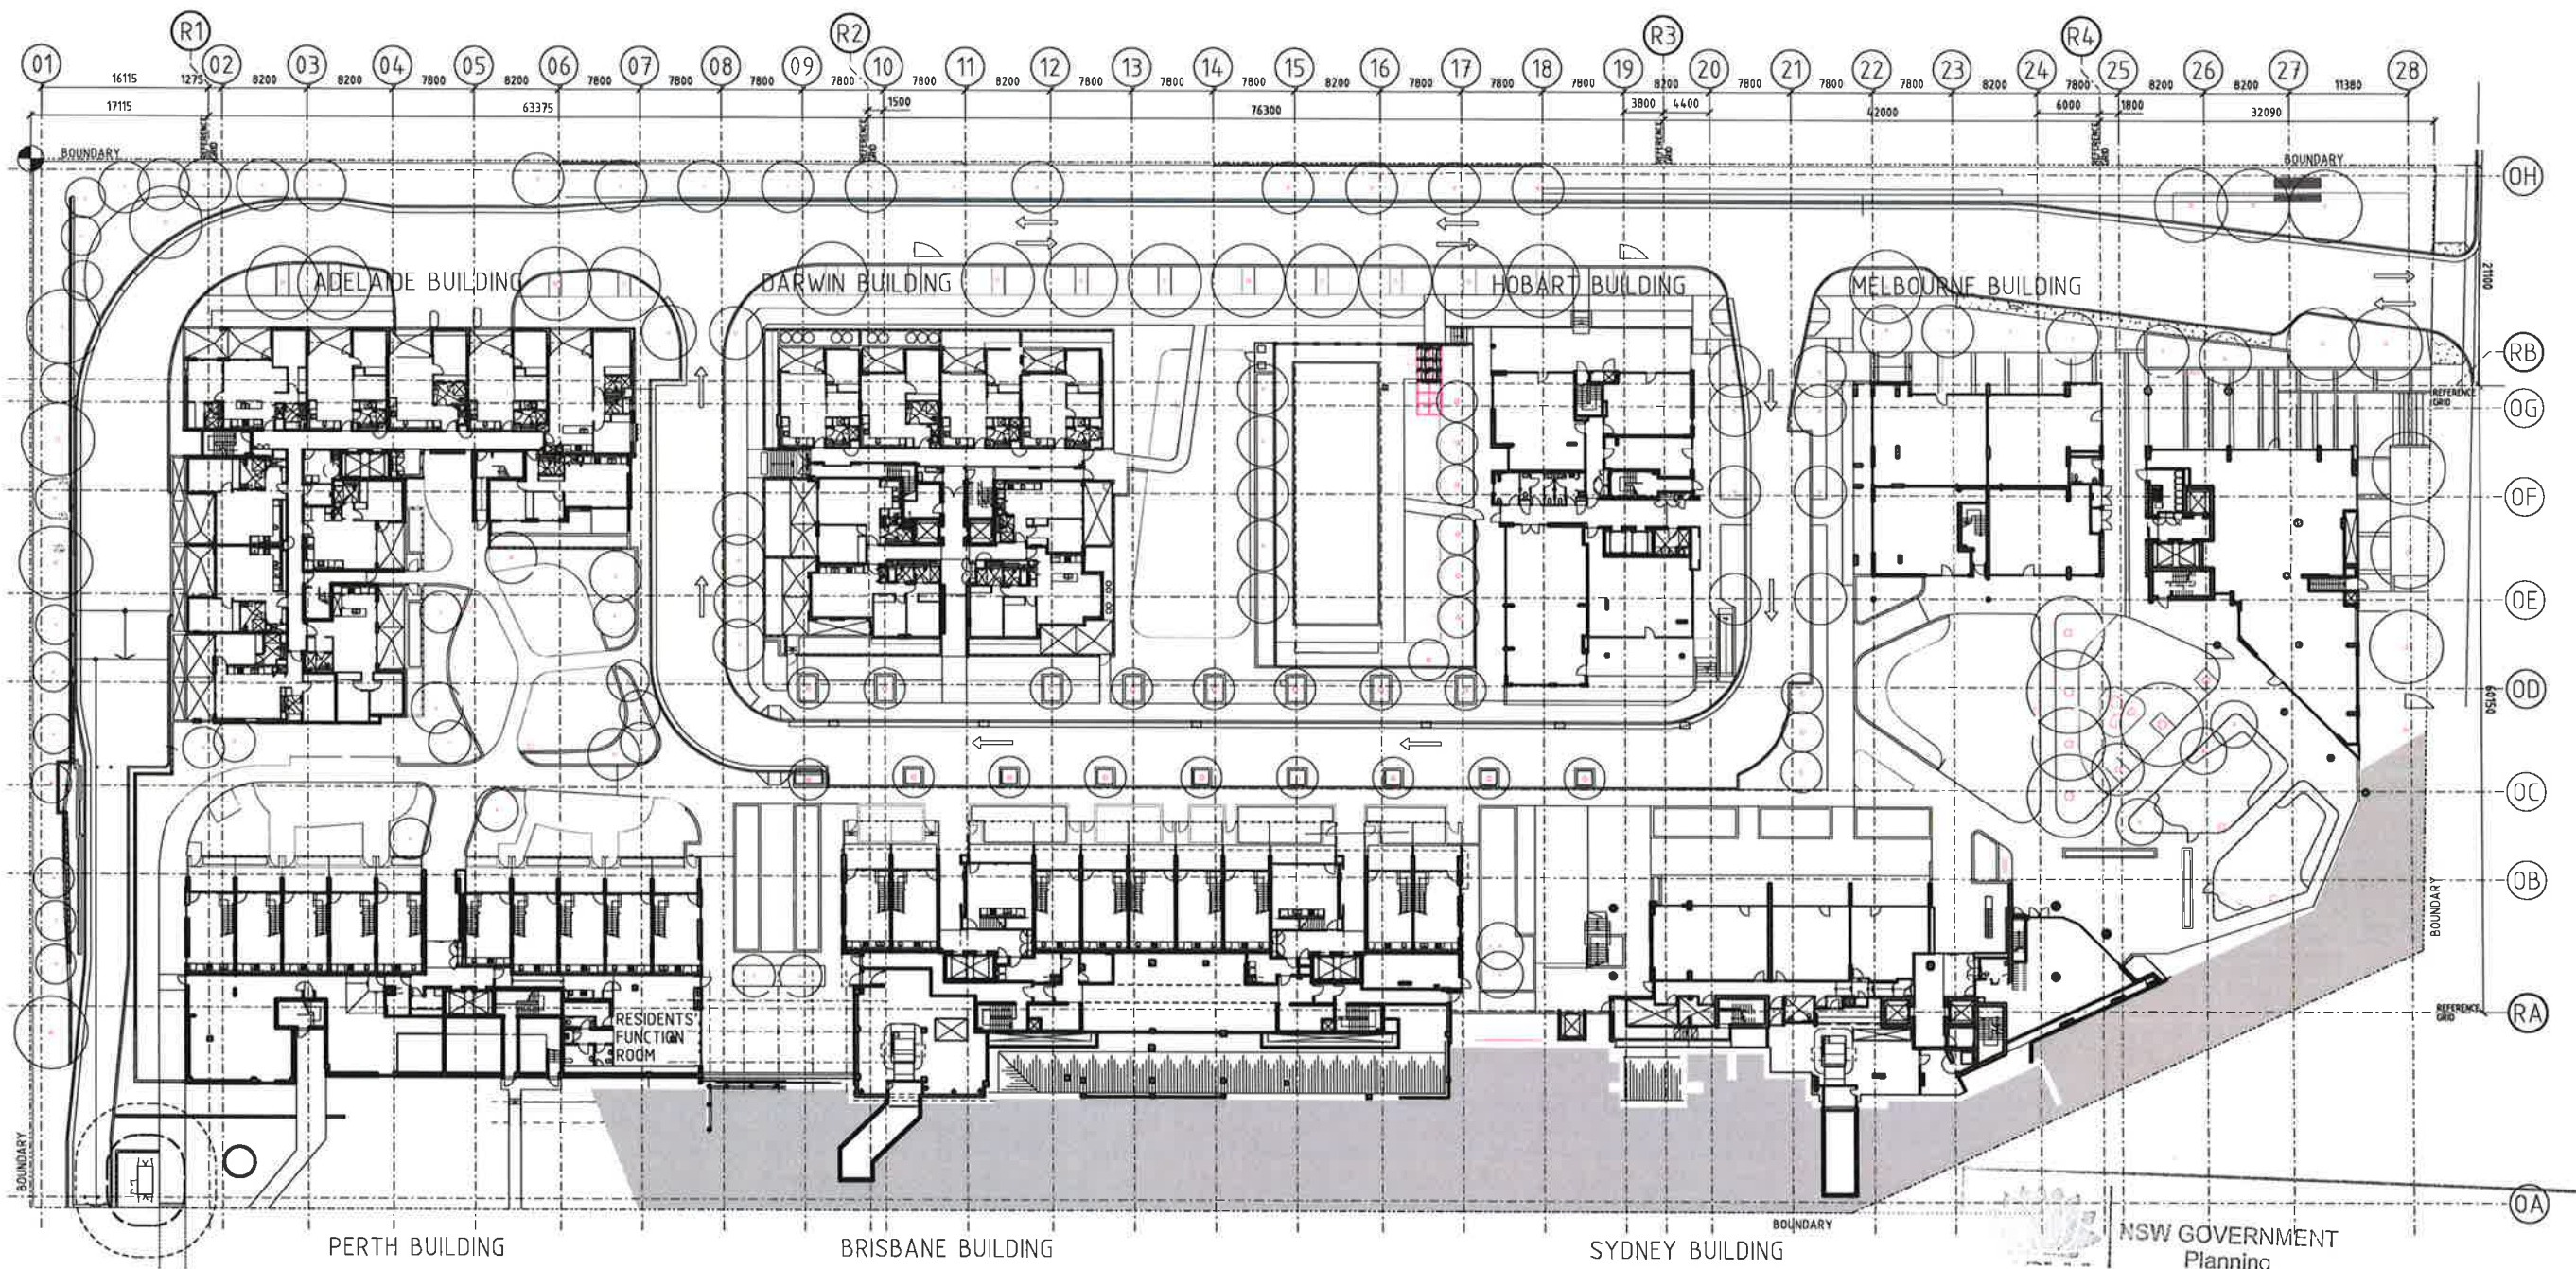

issued under the Environmental Planning and Assessment Act 1979

Approved Section 75W Modification Application

to 8 granted on the 11 October 2016

in respect to MP 10-0113

Signed [Signature] Drawing No. 1:300@A1DA2100

Sheet No. 3 of 3


Drawing Status  
NOT FOR CONSTRUCTION

| Revisions | Date    | Description |
|-----------|---------|-------------|
| J         | 8/07/16 | PSW - MOD 8 |

Do not scale drawings. Use figured dimensions only. Check & verify levels and dimensions on site prior to the commencement of any work, the preparation of this drawing or the fabrication of components.  
This drawing is the copyright of Allen Jack & Co. Architects and is protected under the Copyright Act 1968. Do not alter, reproduce or transmit in any form, or by any means without the express permission of Allen Jack & Co. Architects.  
Registered Architects: Michael Newman 5264, Peter Ireland 6461

Site Location Plan

STAGE 2 SHOWN IN GREY

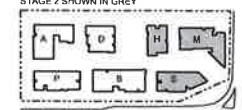

Client

**STAMFORD**  
LAND CORPORATION LTD




Architect

**AJ+C**  
ALLEN JACK & CO. ARCHITECTS  
79 Myrtle Street Chippendale NSW 2008 AUSTRALIA  
ph +61 2 9311 8222 fx +61 2 9311 6200 ABN 52 003 782 250

Project

MACQUARIE PARK VILLAGE  
110-114 HERRING ROAD  
MACQUARIE PARK

Proj No. 10\_030

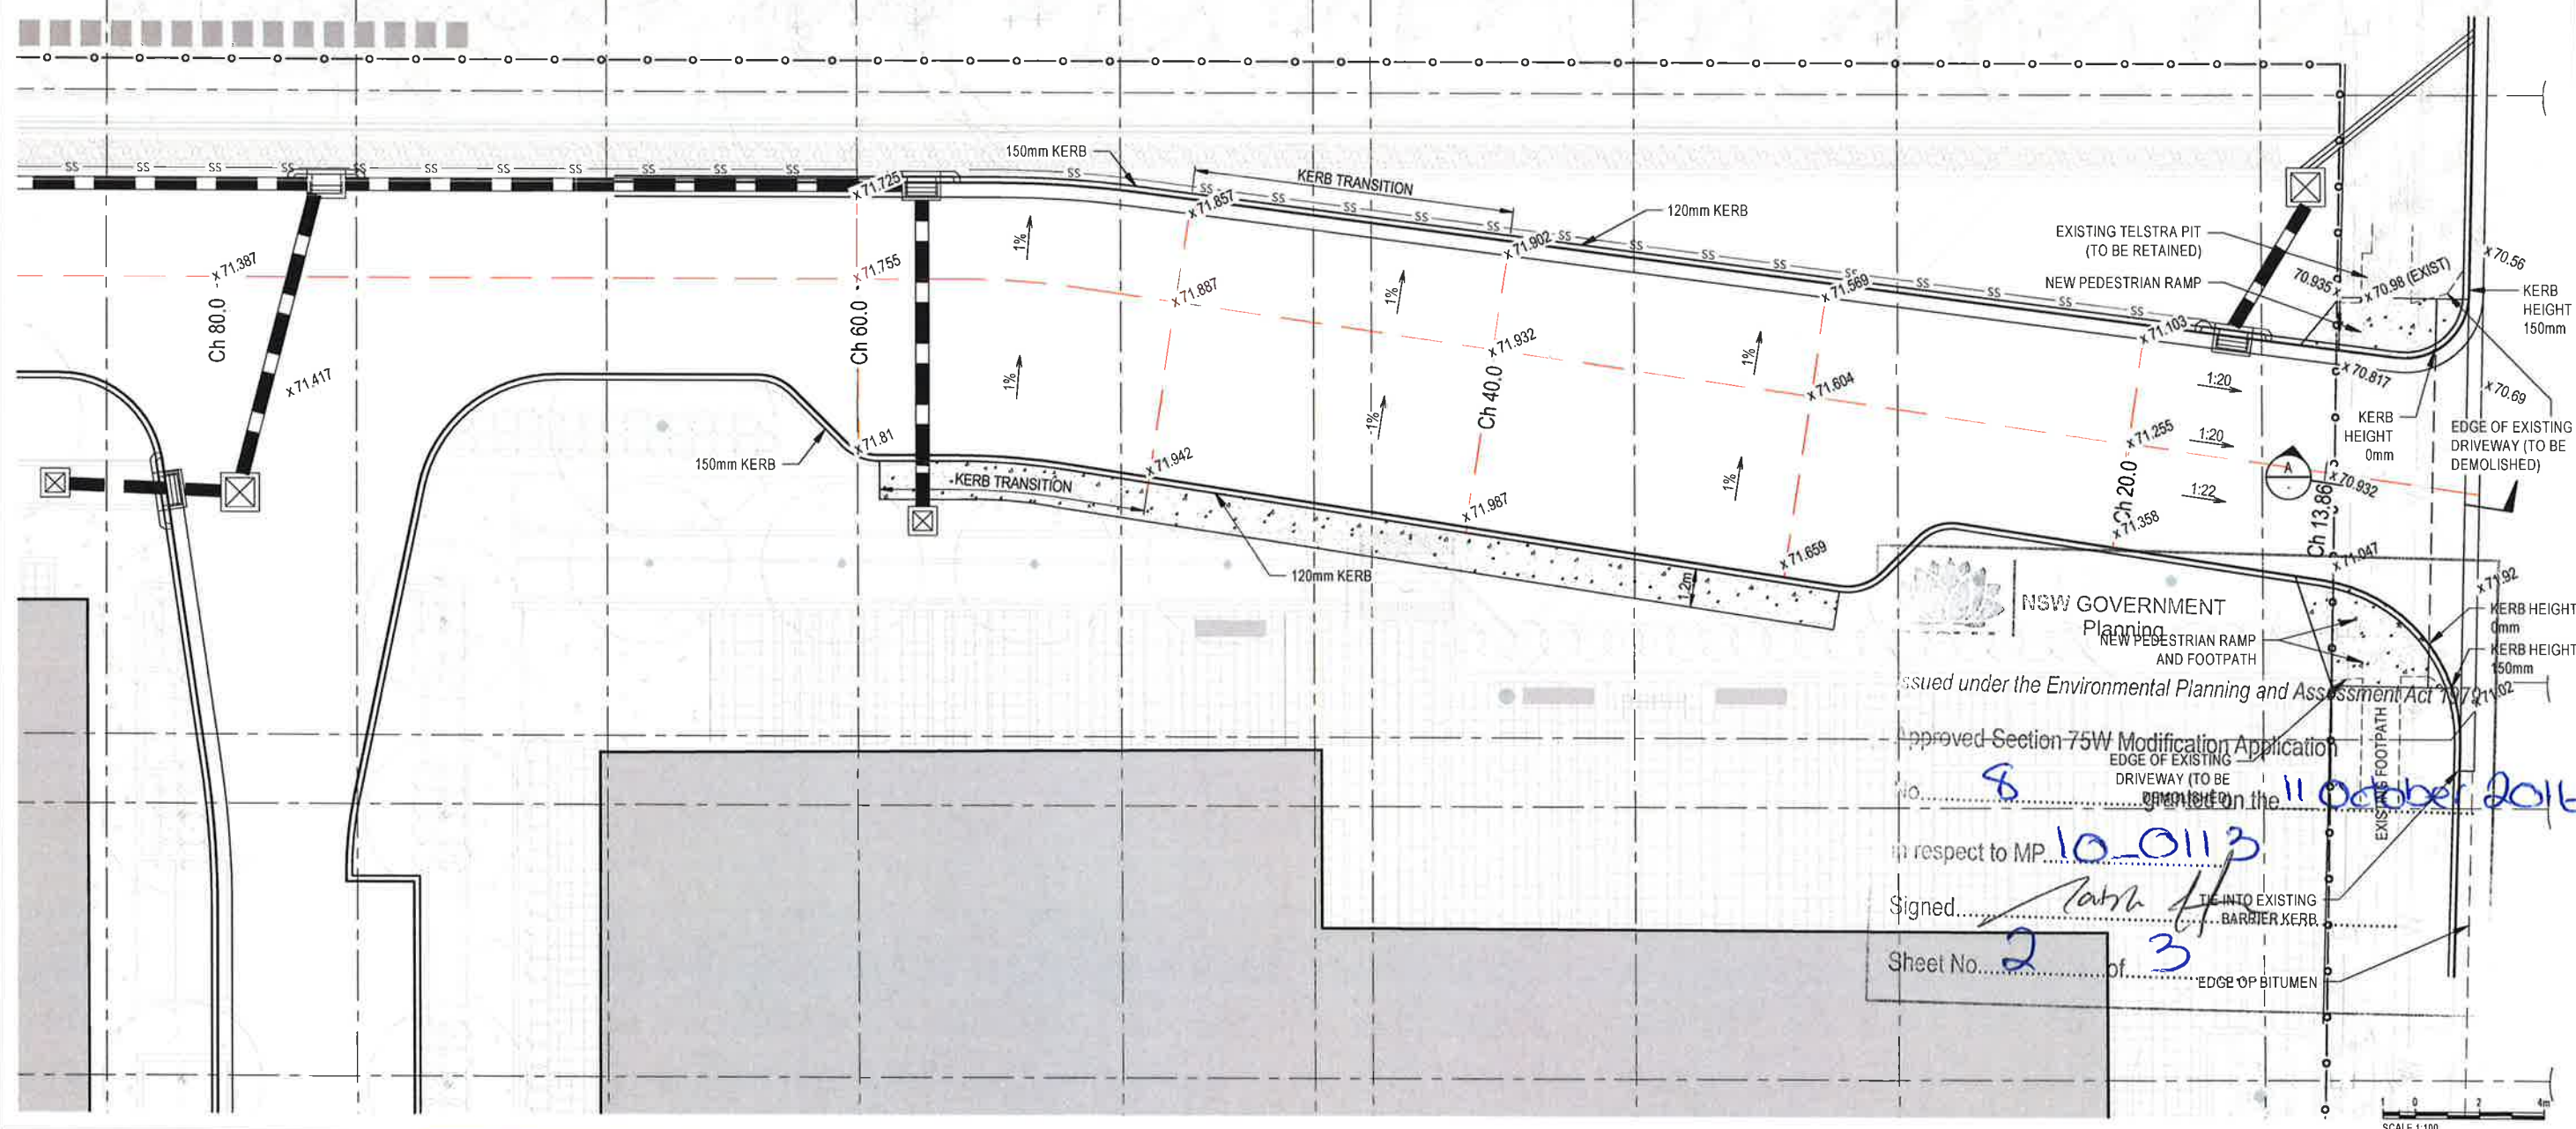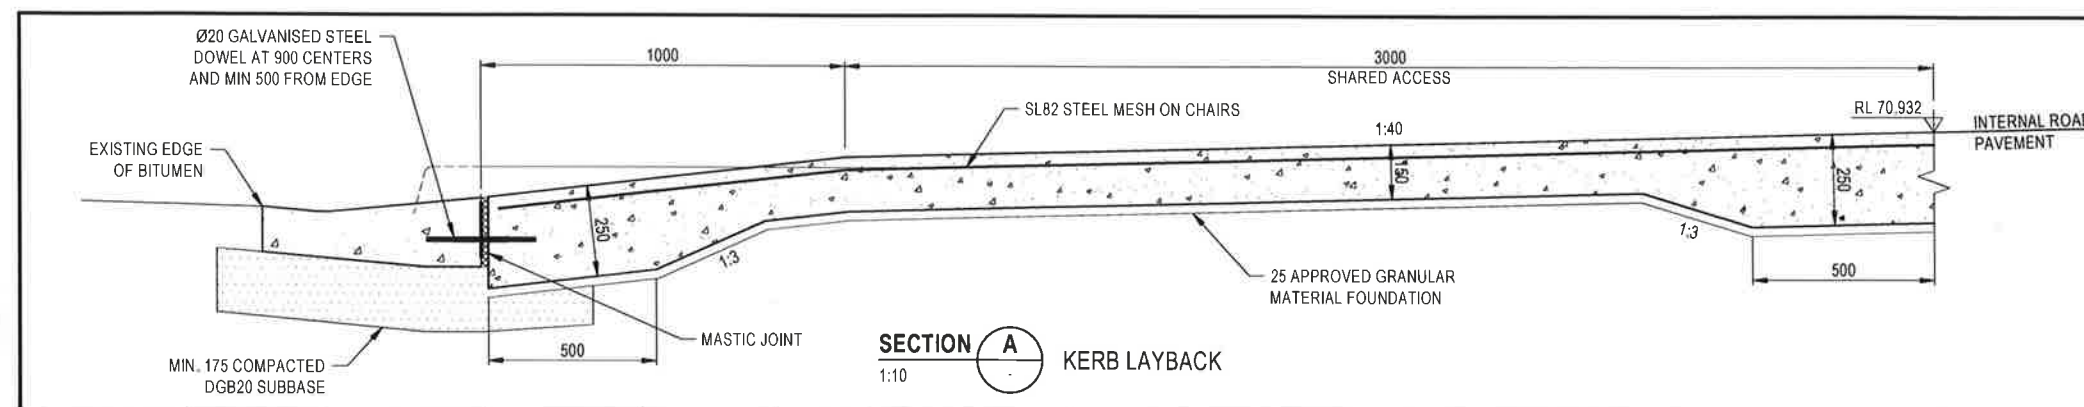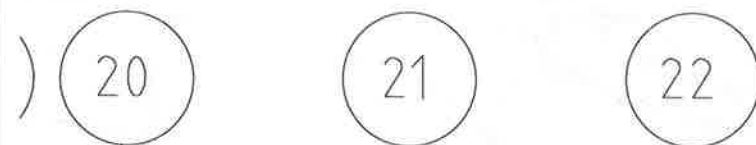

| Year | 1990 | 1991 | 1992 |
|---|
| 1990 | 1991 | 1992 |      |

[illegible]

|          |       |     |
|----------|-------|-----|
| SCALE    | 1:100 | 5/2 |
| DRAWN    | BL    | A   |
| DESIGNED | LVW   |     |
| CHECKED  | PD    |     |

FOR CONSTRUCTION

**APPROVED**

100

RT


PROJECT

**TITLE**

DRAWING No.

MACQUARIE PARK VILLAGE  
110-114 HERRING ROAD, MACQUARIE PARK  
ENTRANCE LAYOUT

|             |             |      |      |      |        |     |
|-------------|-------------|------|------|------|--------|-----|
| DRAWING No. | PROJECT No. | TYPE | TYPE | DISC | NUMBER | REV |
| 245126      | 0000        | SK   | CC   | 0001 | D      |     |

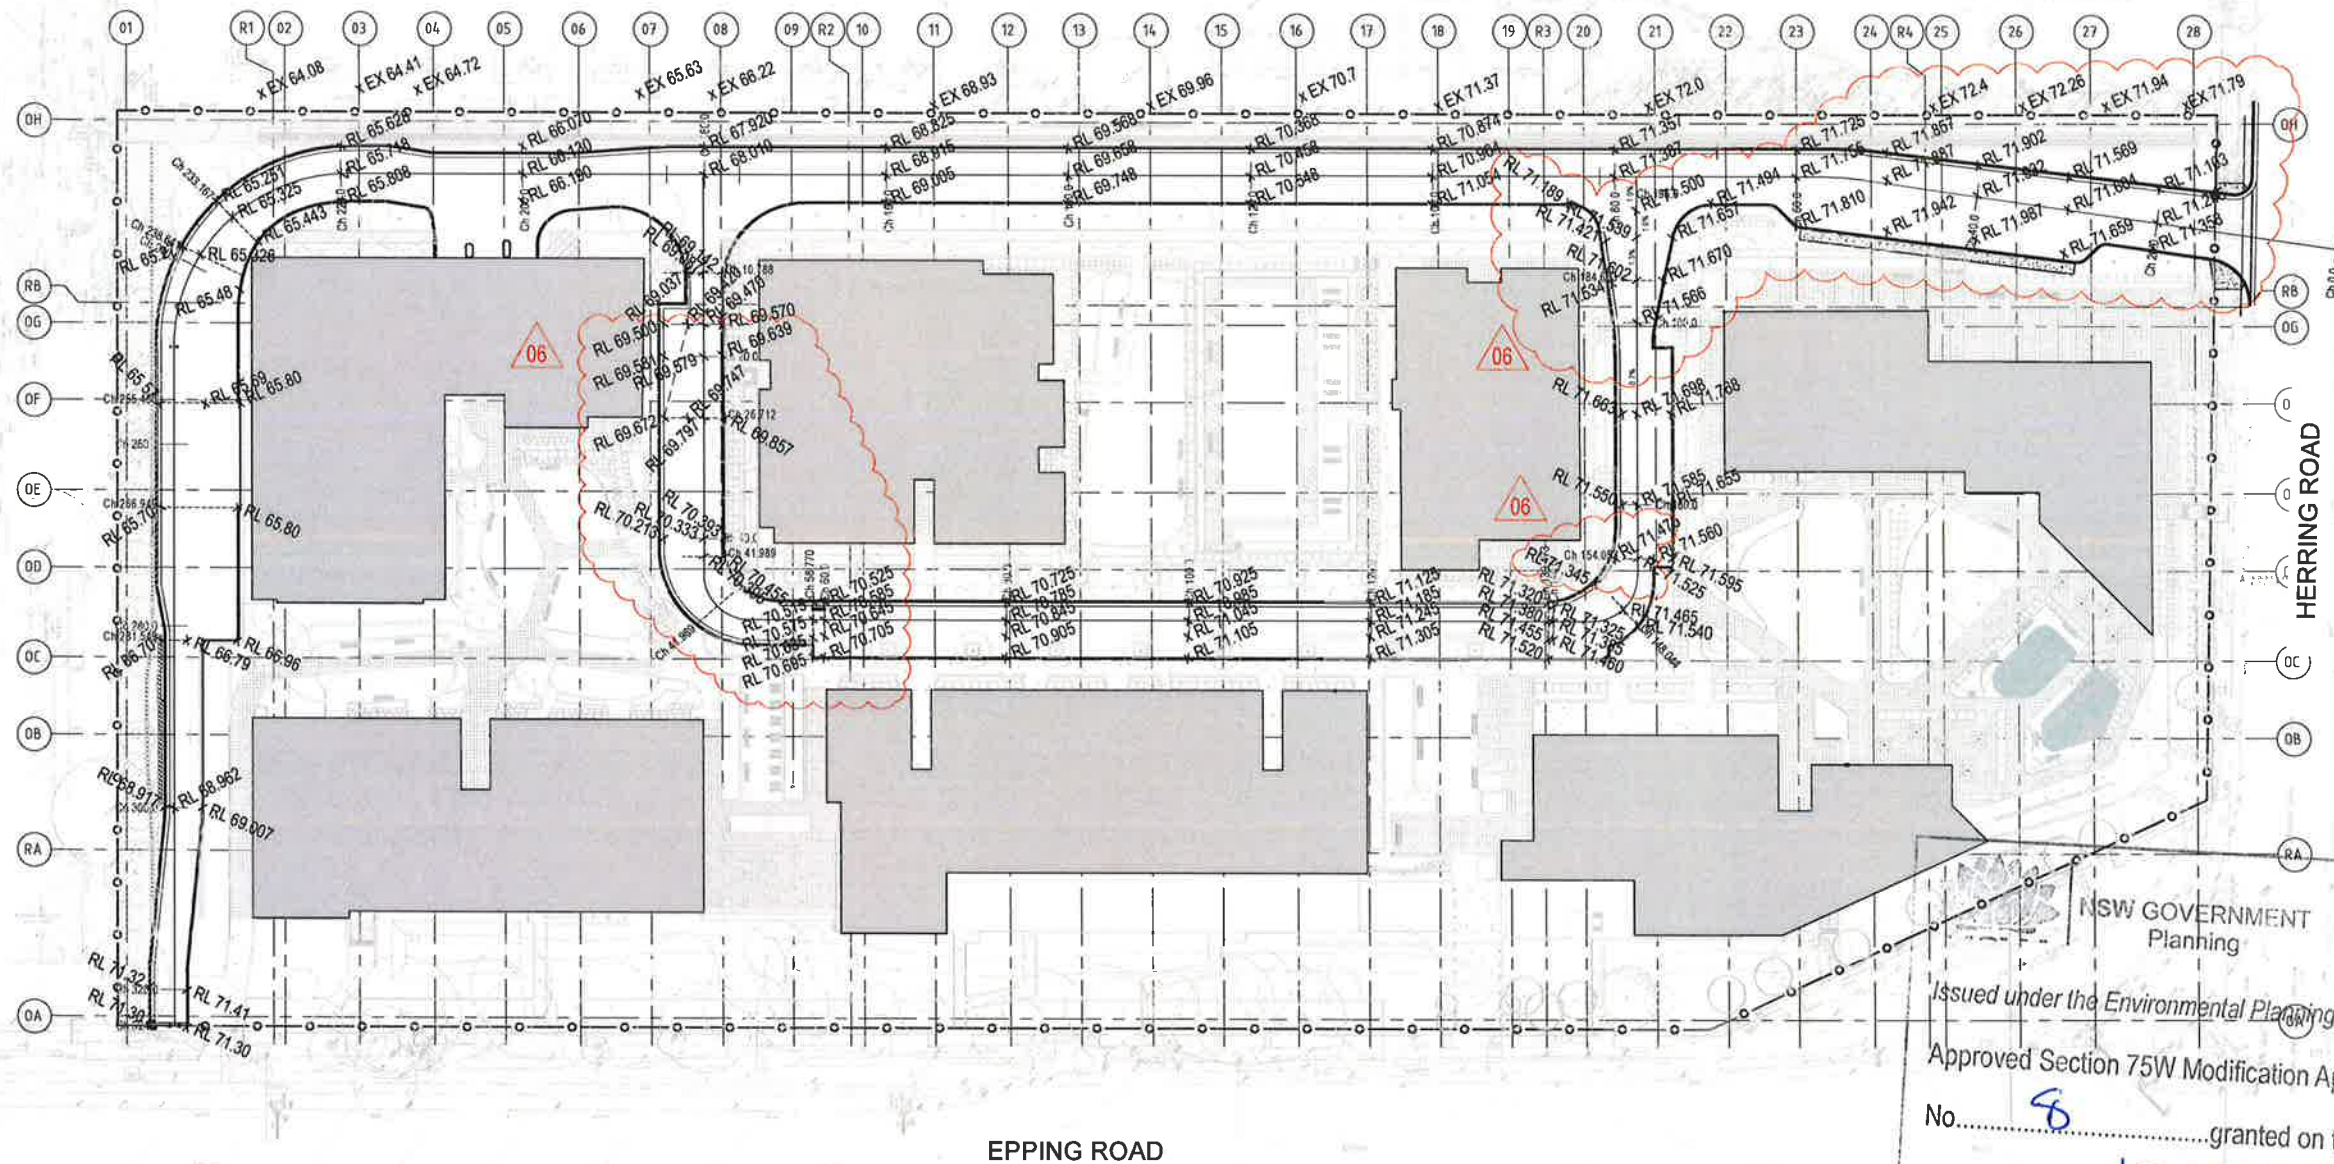

NSW GOVERNMENT  
Planning

Issued under the Environmental Planning and Assessment Act 1979

Approved Section 75W Modification Application

No. 8 granted on the 11 October 2016

in respect to MP 10-0113

Signed [Signature]

Sheet No. 3 of 3

SCALE 1:400

| REV | DATE     | REVISION DETAILS                                       | APPROVED |
|-----|----------|--------------------------------------------------------|----------|
| 01  | 17.04.15 | ISSUED FOR CONSTRUCTION                                | LVW      |
| 02  | 03.06.15 | KERBING LEVELS REVISED                                 | RD       |
| 03  | 29.06.15 | PAVEMENT LEVELS REVISED, AREA ON HOLD, KERBING REVISED | RD       |
| 04  | 30.07.15 | ENTRANCE AMENDED                                       | RD       |
| 05  | 22.08.16 | ISSUED FOR APPROVAL                                    | RD       |
| 06  | 10.02.18 | ISSUED FOR APPROVAL                                    | RD       |

| SCALE    | SIZE |
|----------|------|
| 1:400    | A1   |
| DRAWN    | BL   |
| DESIGNED | LVW  |
| CHECKED  | RD   |

| FOR CONSTRUCTION |
|------------------|
| APPROVED         |
| DATE             |
| RT               |

| PROJECT     | MACQUARIE PARK VILLAGE<br>110-114 HERRING ROAD, MACQUARIE PARK |
|-------------|----------------------------------------------------------------|
| TITLE       | SITE LAYOUT PLAN<br>ROAD PAVEMENT LEVELS                       |
| DRAWING No. | 245126                                                         |
| PROJECT No. | 0000                                                           |
| WBS         | DRG                                                            |
| TYPE        | CC                                                             |
| NUMBER      | 2004                                                           |
| REV         | 06                                                             |