



KEY PLAN

THE PROPERTY IN THIS DRAWING AND IN THE CONCEPTS REMAIN WITHIN THE ARCHITECT'S CONTROL AND ARE NOT TO BE USED FOR ANY OTHER PURPOSES. AS THE WHOLE OR PART MAY REQUIRE THE USER TO BE IN A POSITION TO CONSIDER THE DIMENSIONS AND THE USER SHALL BE RESPONSIBLE FOR THE DIMENSIONS. THE USER SHALL NOT REPRODUCE ANY ARCHITECT'S PLAN OR DRAWING. DIMENSIONS MUST NOT BE SCALED FROM DRAWINGS. ALL DIMENSIONS TO BE CONFIRMED ON SITE PRIOR TO THE COMMENCEMENT OF ANY WORK.

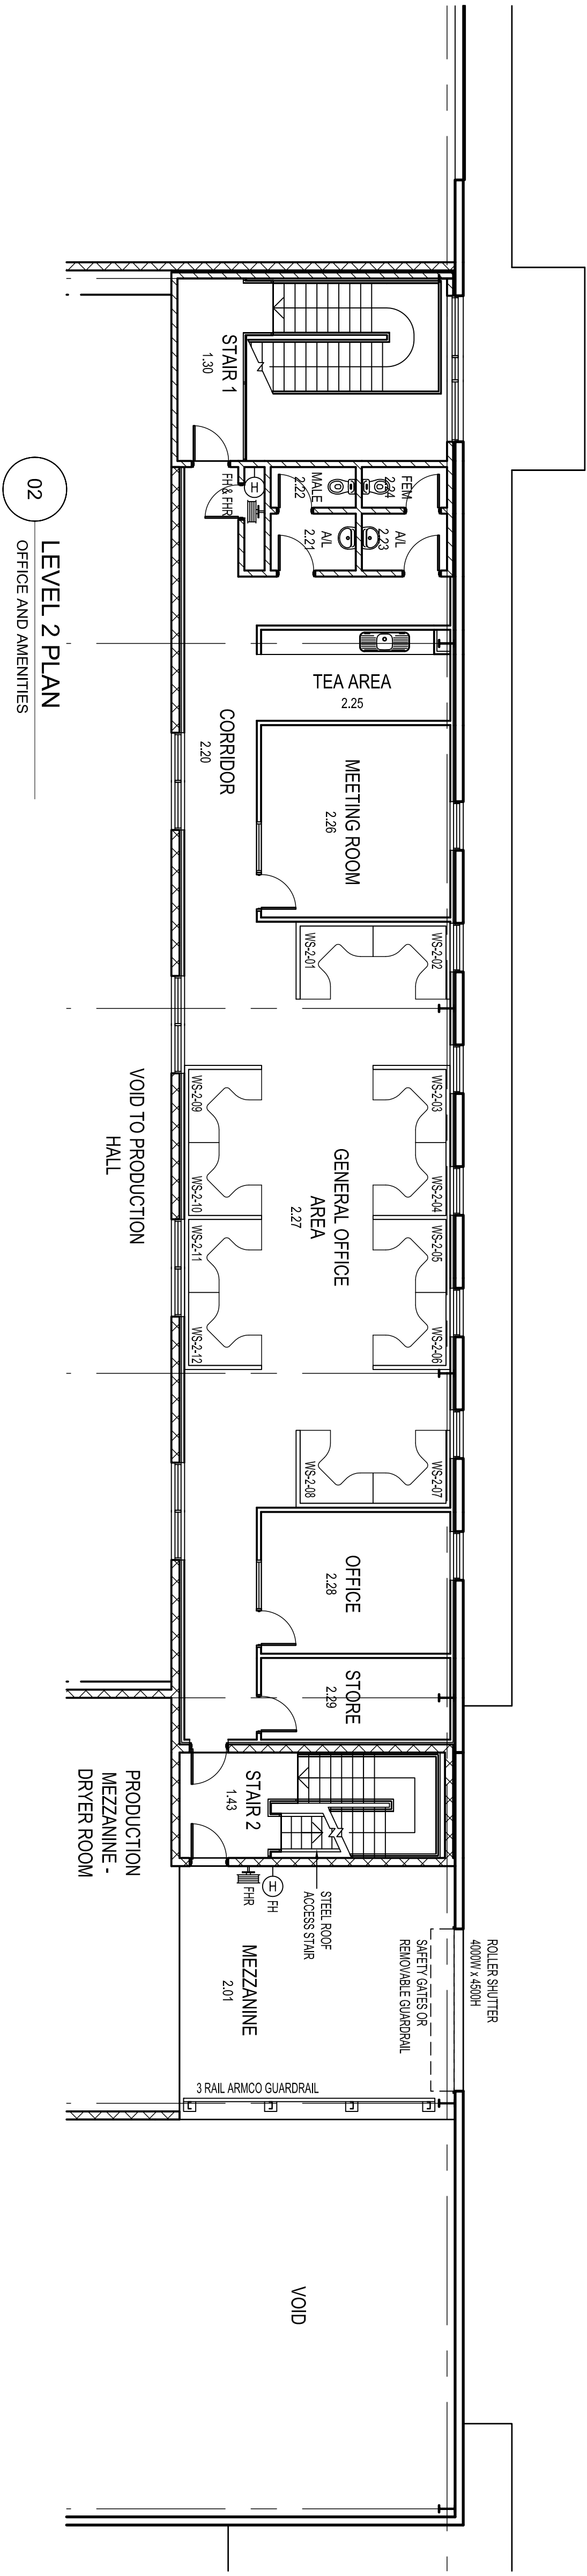

02 LEVEL 2 PLAN
OFFICE AND AMENITIES

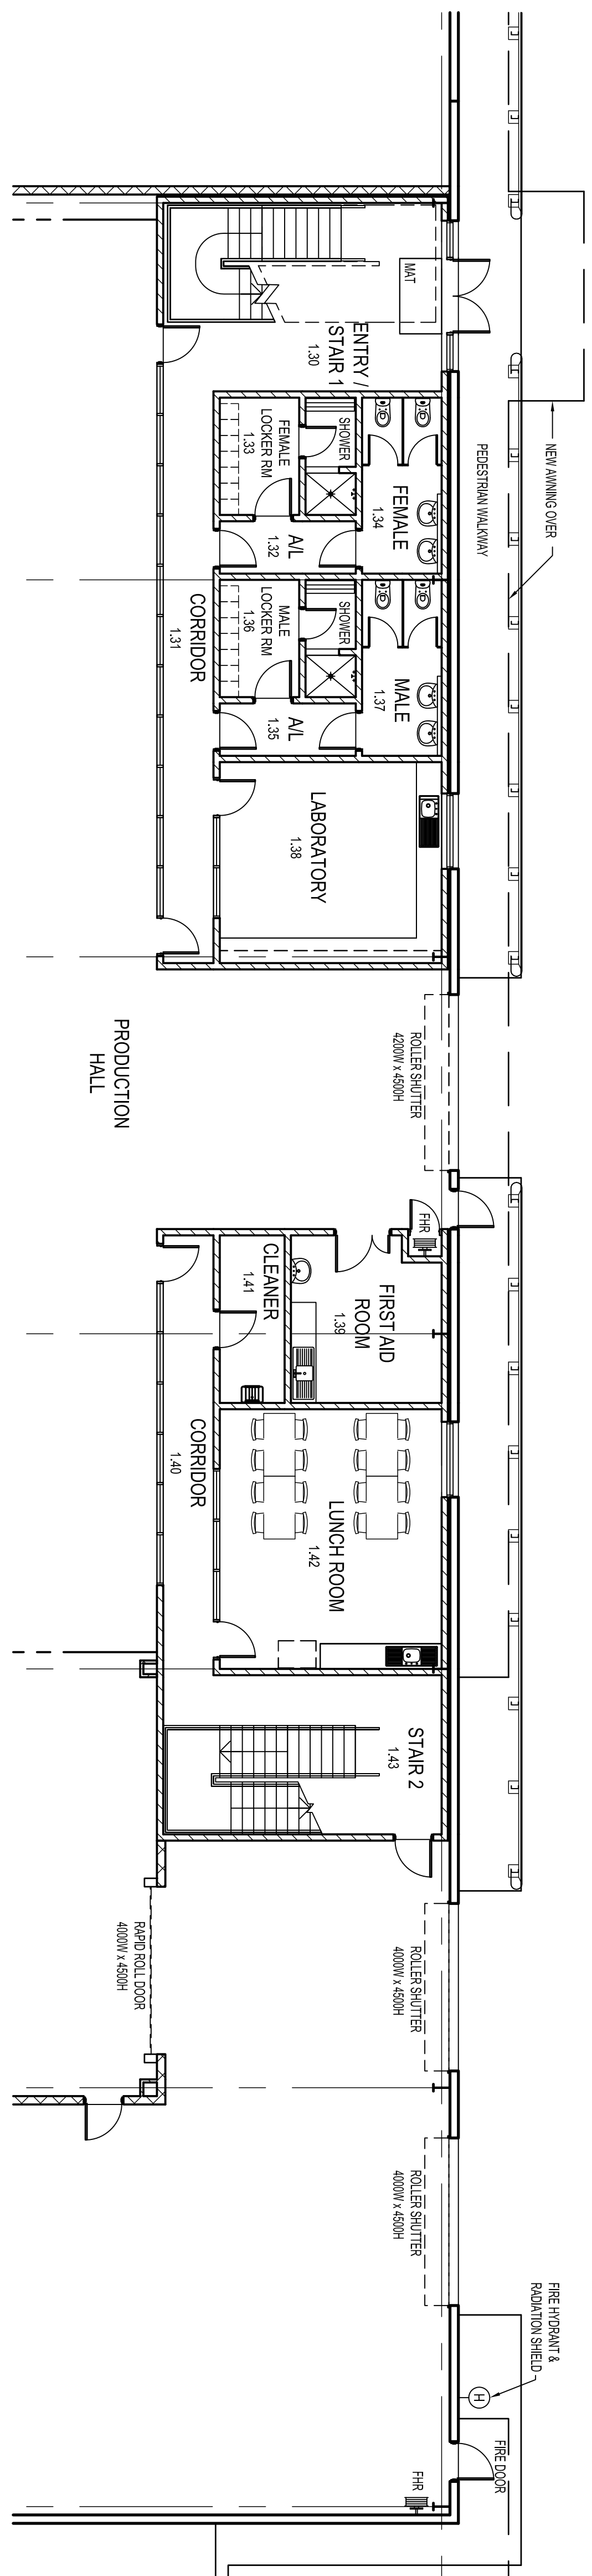

01 LEVEL 1 PLAN
OFFICE AND AMENITIES



PROJECT
COCA-COLA AMATIL
PROPOSED COCA PET FACILITY
9 ROUSSELL ROAD
EASTERN CREEK

ARCHITECT
MINIA ARCHITECTS
Level 4, 9 Rousell Street
PO Box 2122
Cherrywood NSW 2067
Telephone (02) 9445 5400
Fax (02) 9445 5444
minia@minia.com.au

TITLE
PROPOSED PET FACILITY
OFFICE AND AMENITIES
LEVEL 1 AND 2 PLANS

DATE	02-08-10	PROJECT NO.	STATUS
SCALE	1:100	REV	1026
DRAWN	JTC	REV	ARIDA
CHECKED	JTC	REV	
APPROVED	DA 10	REV	IC

