





LEGEND



Entry Tree
(Refer plan for species)

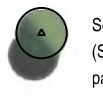

Screen Tree
(Syzygium paniculatum)

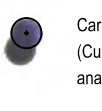


Car Park Tree
(Cupaniopsis anacardioides)



Turf



Paving

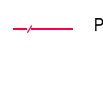

Palisade Fence

Shrubs



Banksia ericifolia
(Ban eri)



Murraya paniculata
(Mur pan)



Grevillea rosmarinifolia
'Nana'
(Gre ros)

Groundcovers and grasses



Lomandra longifolia
'Tanika'
(Lom lon)



Dianella revoluta
(Dia rev)



Grevillea
'Bronze Rambler'
(Gre Bro)



Poa labillardieri
'Eskdale'
(Poa lab)



Pennisetum 'Nafray'
(Pen naf)

PLANT SCHEDULE

CODE	BOTANICAL NAME	COMMON NAME	Mature Height	Mature Spread
Trees				
Fic rub	<i>Ficus rubiginosa</i>	Port Jackson Fig	25m	25
Cup ana	<i>Cupaniopsis anacardioides</i>	Tuckeroo	12m	6
Syz pan	<i>Syzygium paniculatum</i>	Magenta Cherry	15m	10
Shrubs				
Ban eri	<i>Banksia ericifolia</i>	Heath Banksia	4m	3m
Gre ros	<i>Grevillea rosmarinifolia 'Nana'</i>	Rosemary Grevillea	1m	1m
Mur pan	<i>Murraya paniculata</i>	Orange Jessamine	3m	3m
Ground Covers and Grasses				
Dia rev	<i>Dianella revoluta 'Little Rev'</i>	Blue Flax Lily	0.6m	0.8m
Gre Bro	<i>Grevillea 'Bronze Rambler'</i>	Grevillea 'Bronze Rambler'	0.3m	1m
Lom lon	<i>Lomandra longifolia 'Tanika'</i>	Spiny head Mat-rush	1m	1m
Pen naf	<i>Pennisetum alopecuroides 'Nafray'</i>	Pennisetum Nafray	0.5m	0.5m
Poa lab	<i>Poa labillardieri 'Eskdale'</i>	Tussock Grass	0.4m	0.5m


NOTES

- Refer Architects for further details on building.
- Refer Engineers for further details on levels and sediment control.



Client: JACFIN

1:750 @ A1

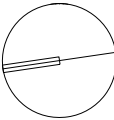


ropes creek • building 1


LANDSCAPE CONCEPT

NS 1110

07/10 issue: C

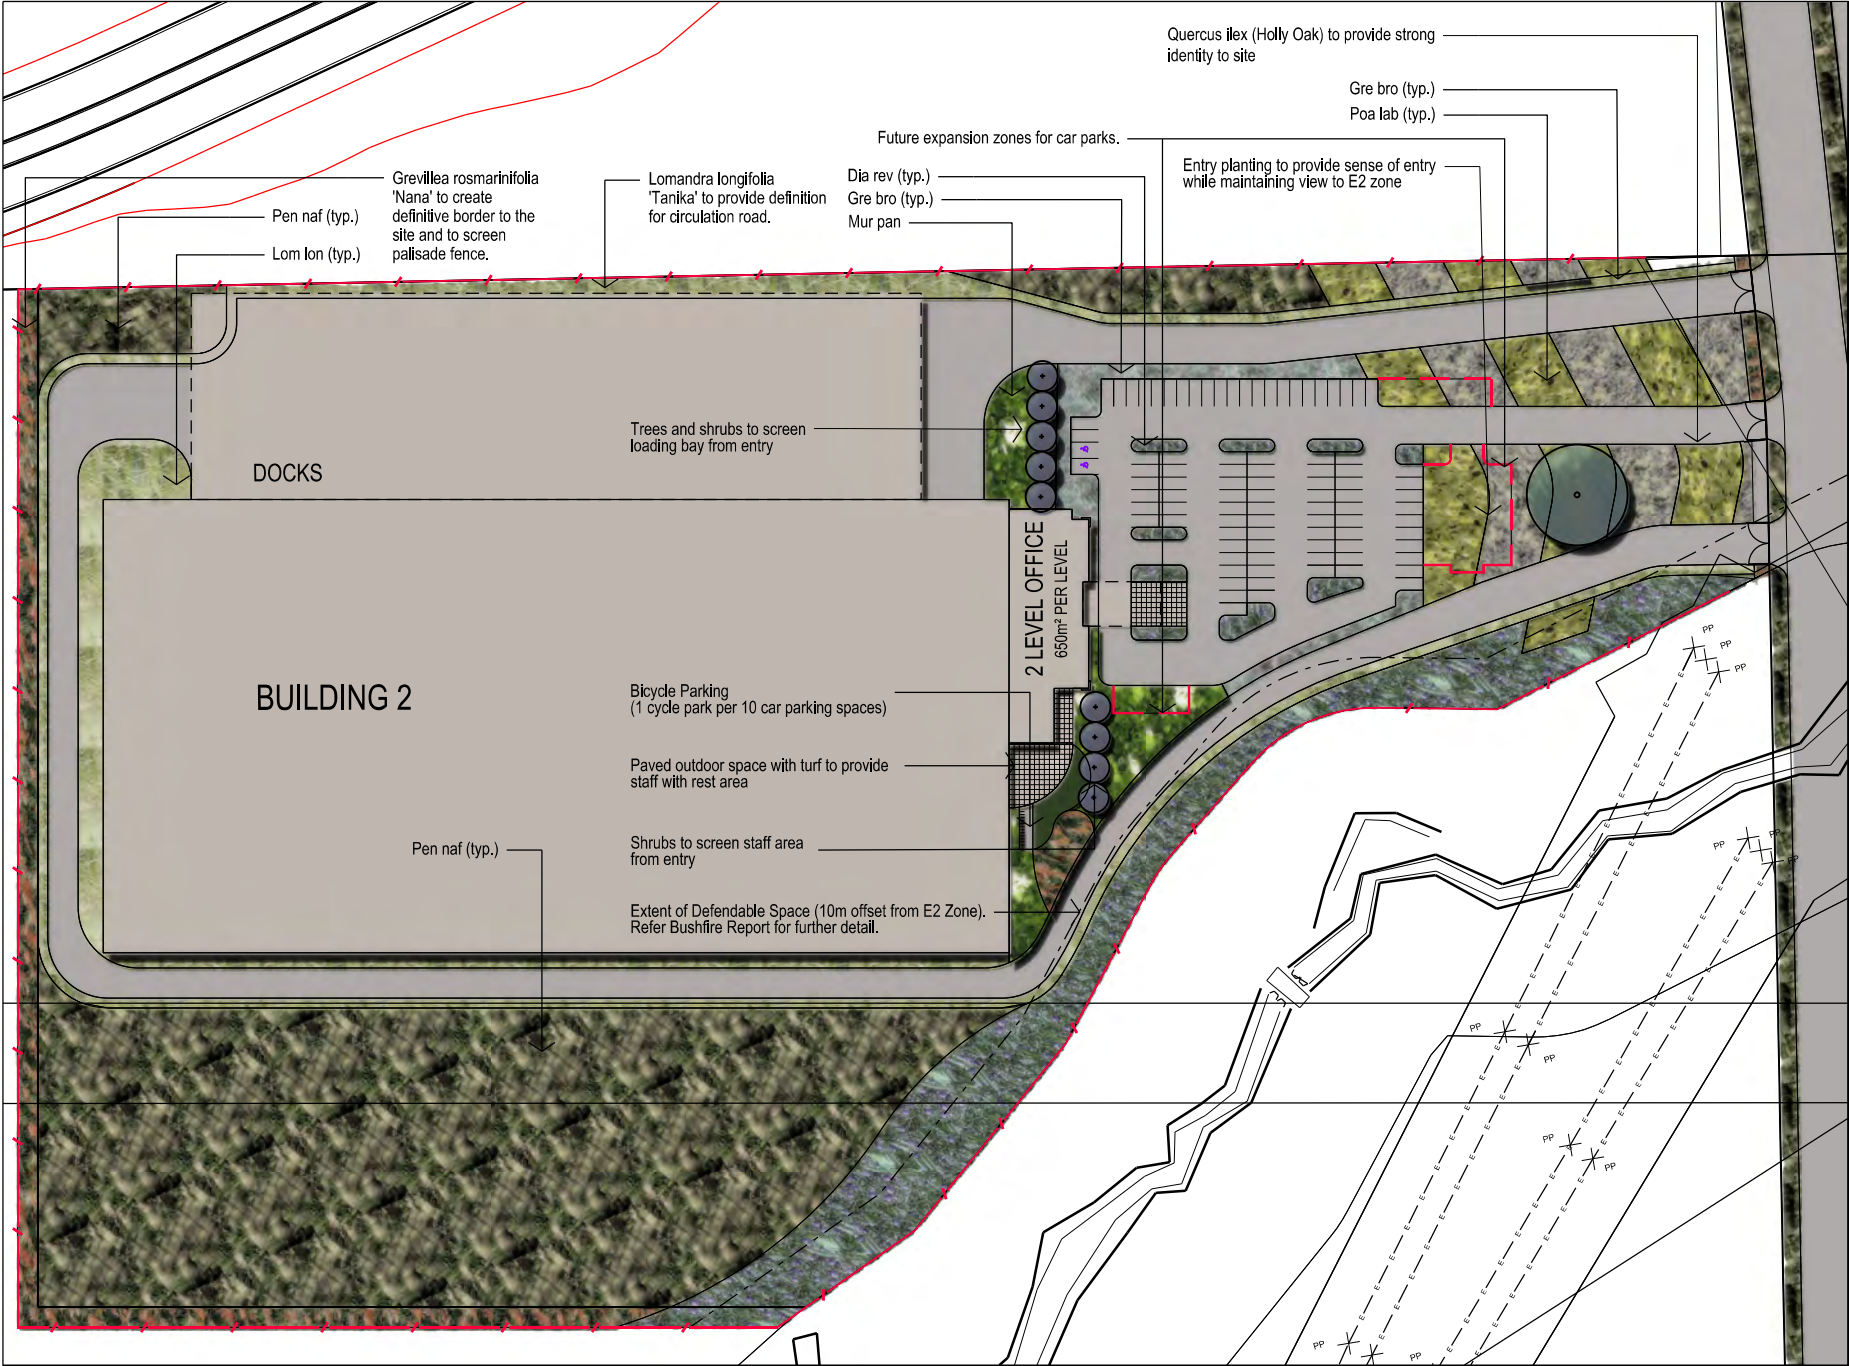

KEY PLAN

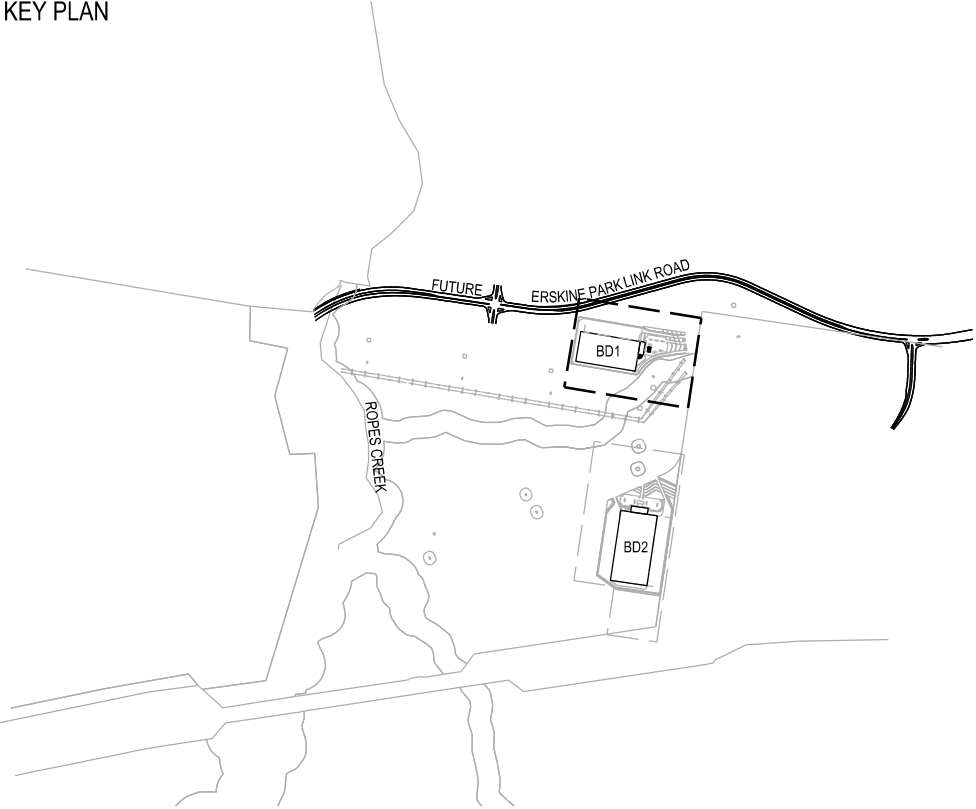

LEGEND



PLANT SCHEDULE

CODE	BOTANICAL NAME	COMMON NAME	Mature Height	Mature Spread
Trees				
Que ile	<i>Quercus ilex</i>	Holly Oak	28m	25
Cup ana	<i>Cupaniopsis anacardioides</i>	Tuckeroo	12m	6
Syz pan	<i>Syzygium paniculatum</i>	Magenta Cherry	15m	10
Shrubs				
Ban eri	<i>Banksia ericifolia</i>	Heath Banksia	4m	3m
Gre ros	<i>Grevillea rosmarinifolia 'Nana'</i>	Rosemary Grevillea	1m	1m
Mur pan	<i>Muraya paniculata</i>	Orange Jessamine	3m	3m
Ground Covers and Grasses				
Dia rev	<i>Dianella revoluta 'Little Rev'</i>	Blue Flax Lily	0.6m	0.8m
Gre Bro	<i>Grevillea 'Bronze Rambler'</i>	Grevillea 'Bronze Rambler'	0.3m	1m
Lom lon	<i>Lomandra longifolia 'Tanika'</i>	Spiney head Mat-rush	1m	1m
Pen naf	<i>Pennisetum alopecuroides 'Nafray'</i>	Pennisetum Nafray	0.5m	0.5m
Poa lab	<i>Poa labillardieri 'Eskdale'</i>	Tussock Grass	0.4m	0.5m

NOTES


- Refer Architects for further details on building.
- Refer Engineers for further details on levels and sediment control.






LEGEND


- Regional Road Street Tree (Platanus x hybrida)
- Indicative Trees within Private Lots
- Regional Road
- Local Road One
- Local Road Two
- Local Road Three
- Temporary Access Road
- Shared Pedestrian / Cycleway
- Footpath
- Indicative Lot Boundary
- Defendable Space
- Landscape Setback (20m for Regional Roads) (7.5m for Local Roads)
- Property Boundary
- Indicative Building Footprint
- Stage 1 Project Application Buildings
- E2 Environmental Conservation Zone
- Existing Pylons with 15m Setback
- Transmission Line Easement

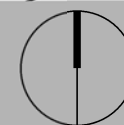

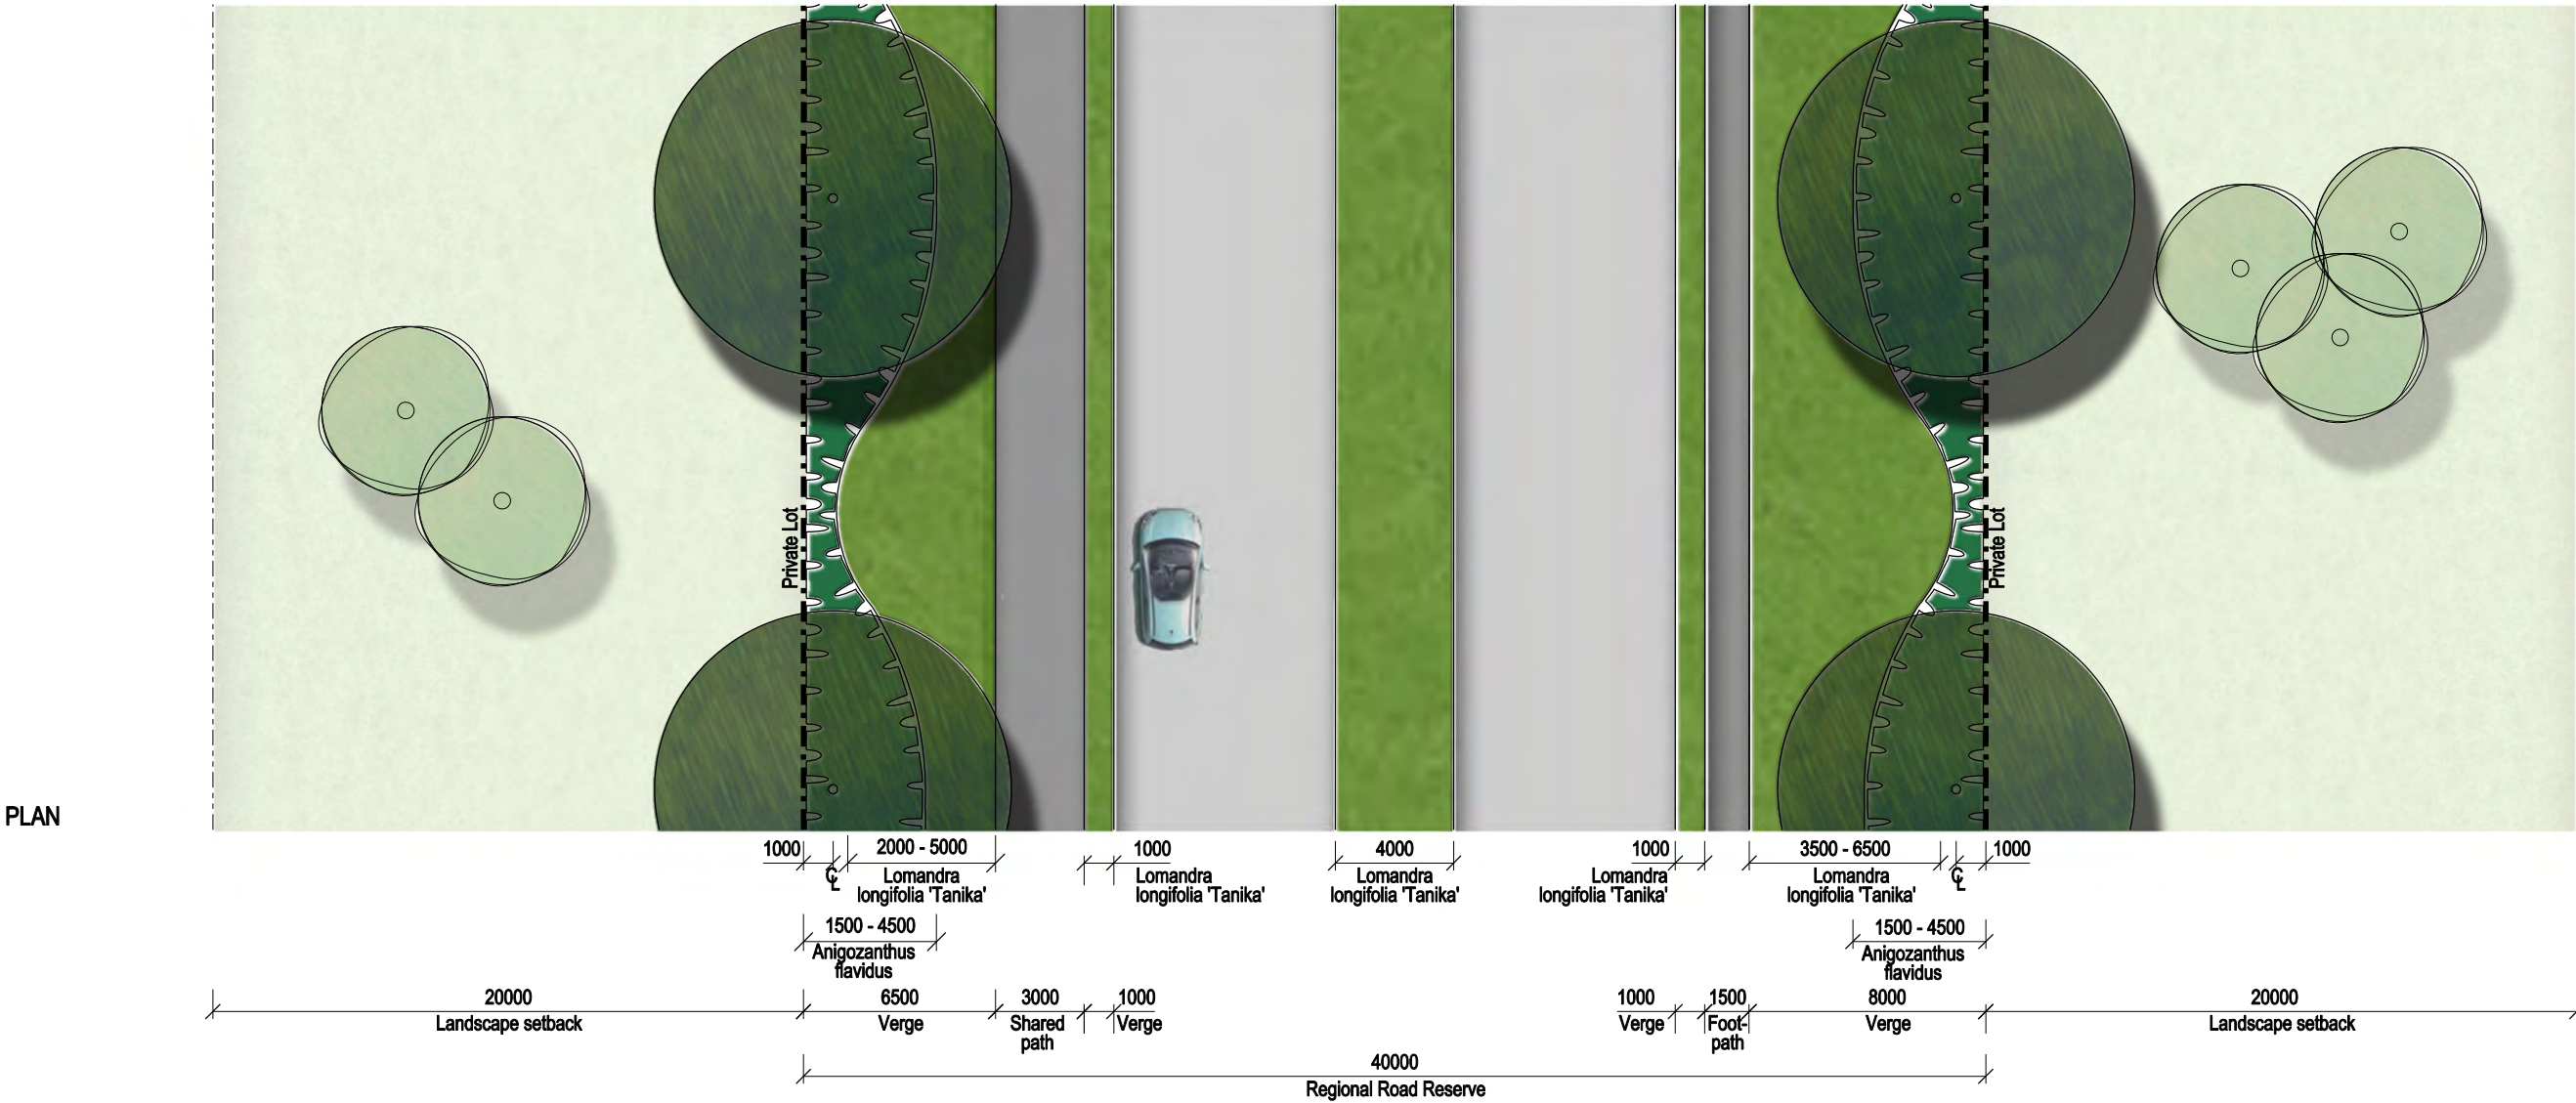

Client: JACFIN

1:250 @ A3

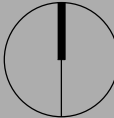

ropes creek • landscape plan


NS 1110

Regional Road Detail


10/10 issue: B



ELEVATION

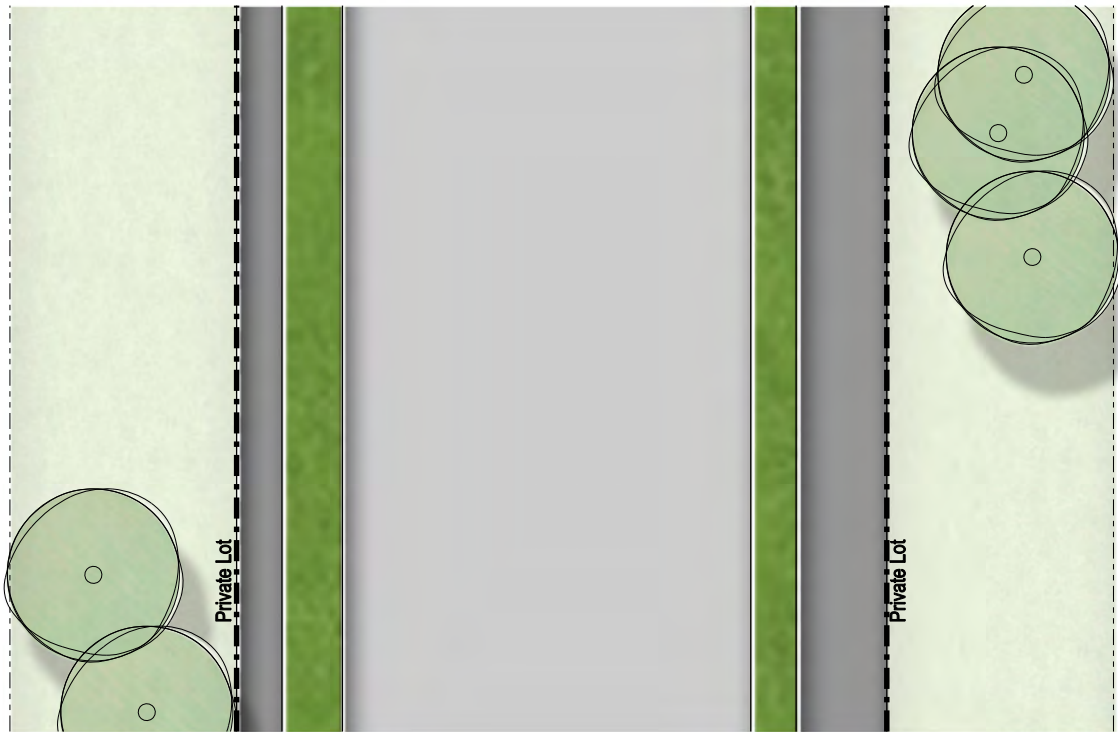


PLAN

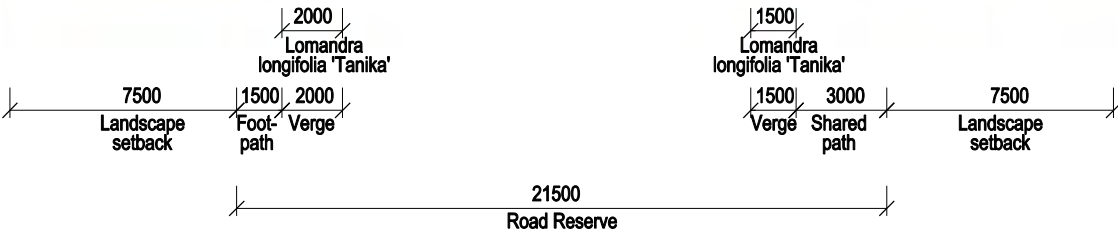

Client: JACFIN

1:250 @ A3

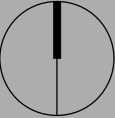

ropes creek • landscape plan

NS 1110

Local Road Detail

10/10 issue: B