



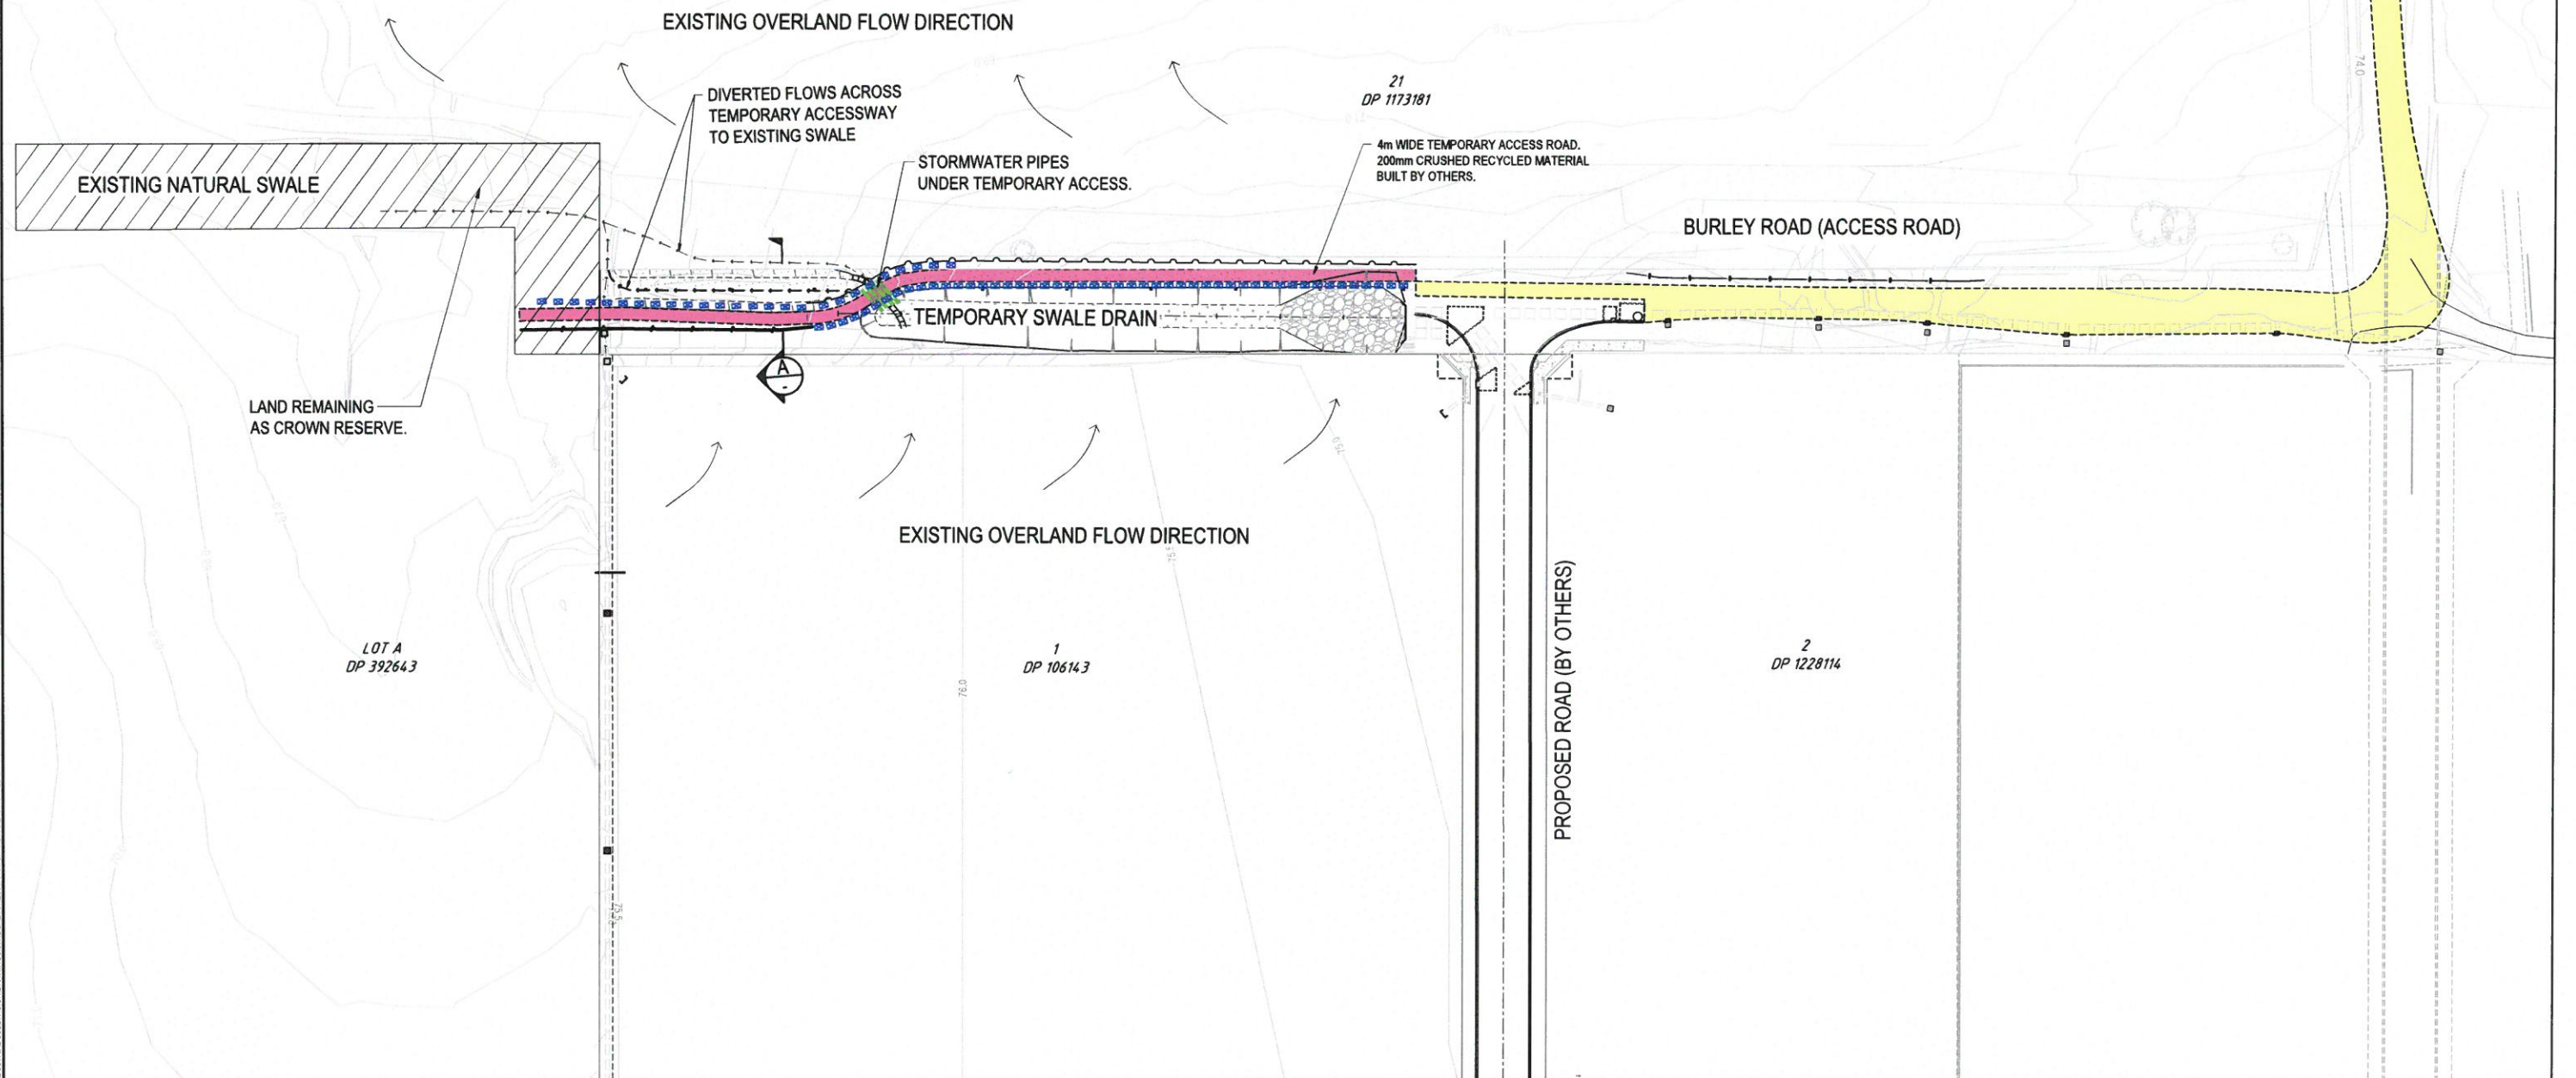

LEGEND	
	TEMPORARY ACCESS ROAD PROPOSED UNDER ROADS ACT APPROVAL DA 292.1/2018
	ACCESS ROAD PROPOSED UNDER ROADS ACT APPROVAL DA 292.1/2018
	SANDSTONE BARRIER
	CROWN ROAD RESERVE

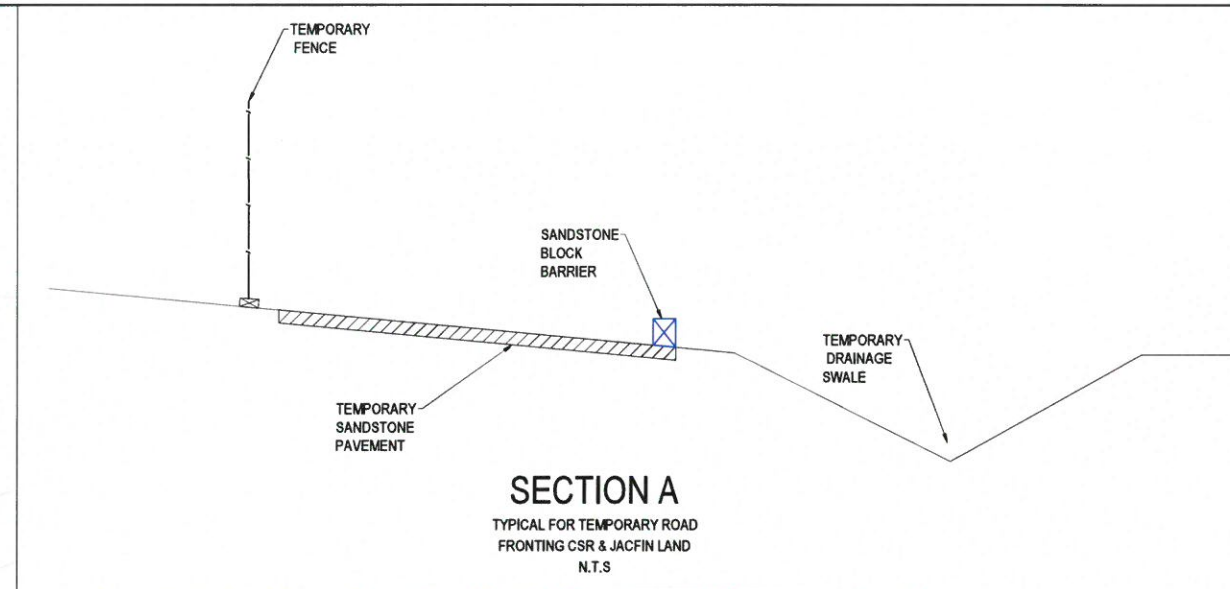

FOR INFORMATION			SCALE 0 7.5 15 22.5 30 37.5 45 52.5 60 SCALE 1:750 (A1) SCALE 1:1500 (A3)	TITLE BURLEY ROAD ACCESS ROAD	
STATUS AUTHORISED FOR ISSUE BY: BRANA TOMIC Senior Project Manager DATE: 14/05/2018	Disclaimer and Copyright: ALL DIMENSIONS TO BE CHECKED ON SITE BY CONTRACTOR PRIOR TO CONSTRUCTION. USE WRITTEN DIMENSIONS ONLY. DO NOT SCALE. NOT FOR CONSTRUCTION UNLESS STAMPED BY CERTIFYING AUTHORITY UNLESS NOTED OTHERWISE.			DRAWING X10135-SK16	DATE 14/05/2018 REV 02