





													A1 SHEET	SCALE	1:1000	 WorleyParsons resources & energy Copyright © WorleyParsons Services Pty Ltd ABN 61 001 279 812	CUSTOMER	HUNTLEE PTY LTD	HUNTLEE STAGE 1 PROJECT APPLICATION GENERAL ARRANGEMENT STAGE 1 RESIDENTIAL SHEET 1				
D	21.09.12	FINAL PREFERRED PROJECT REPORT SUBMISSION	NAH	PMM	NAH	GS	GS																
C	01.08.12	FINAL PREFERRED PROJECT REPORT SUBMISSION	NAH	PMM	NAH	GS	GS																
B	22.06.12	PREFERRED PROJECT REPORT SUBMISSION	NAH	PMM	NAH	GS	GS																
A	07.03.11	ISSUED FOR CLIENT APPROVAL	PMM	NAH	PMM	GS	CG																
REV	DATE	REVISION DESCRIPTION	DRAWN	DRAFT CHK	DESIGNED	ENG CHK	APPROVED	CUSTOMER	REF DRAWING No	REFERENCE DRAWING TITLE													
																			301017-00364				

LOCATION: N:\301017\00364 HUNTLEE PA VILLAGE \CAD\DA ORGS\DA REV A\301017-00364_201 & 208_GA_MAIN ROAD STAGE 1.DWG


USER NAME: nathan.hole

DATE & TIME: 21/09/2012 11:24 PM

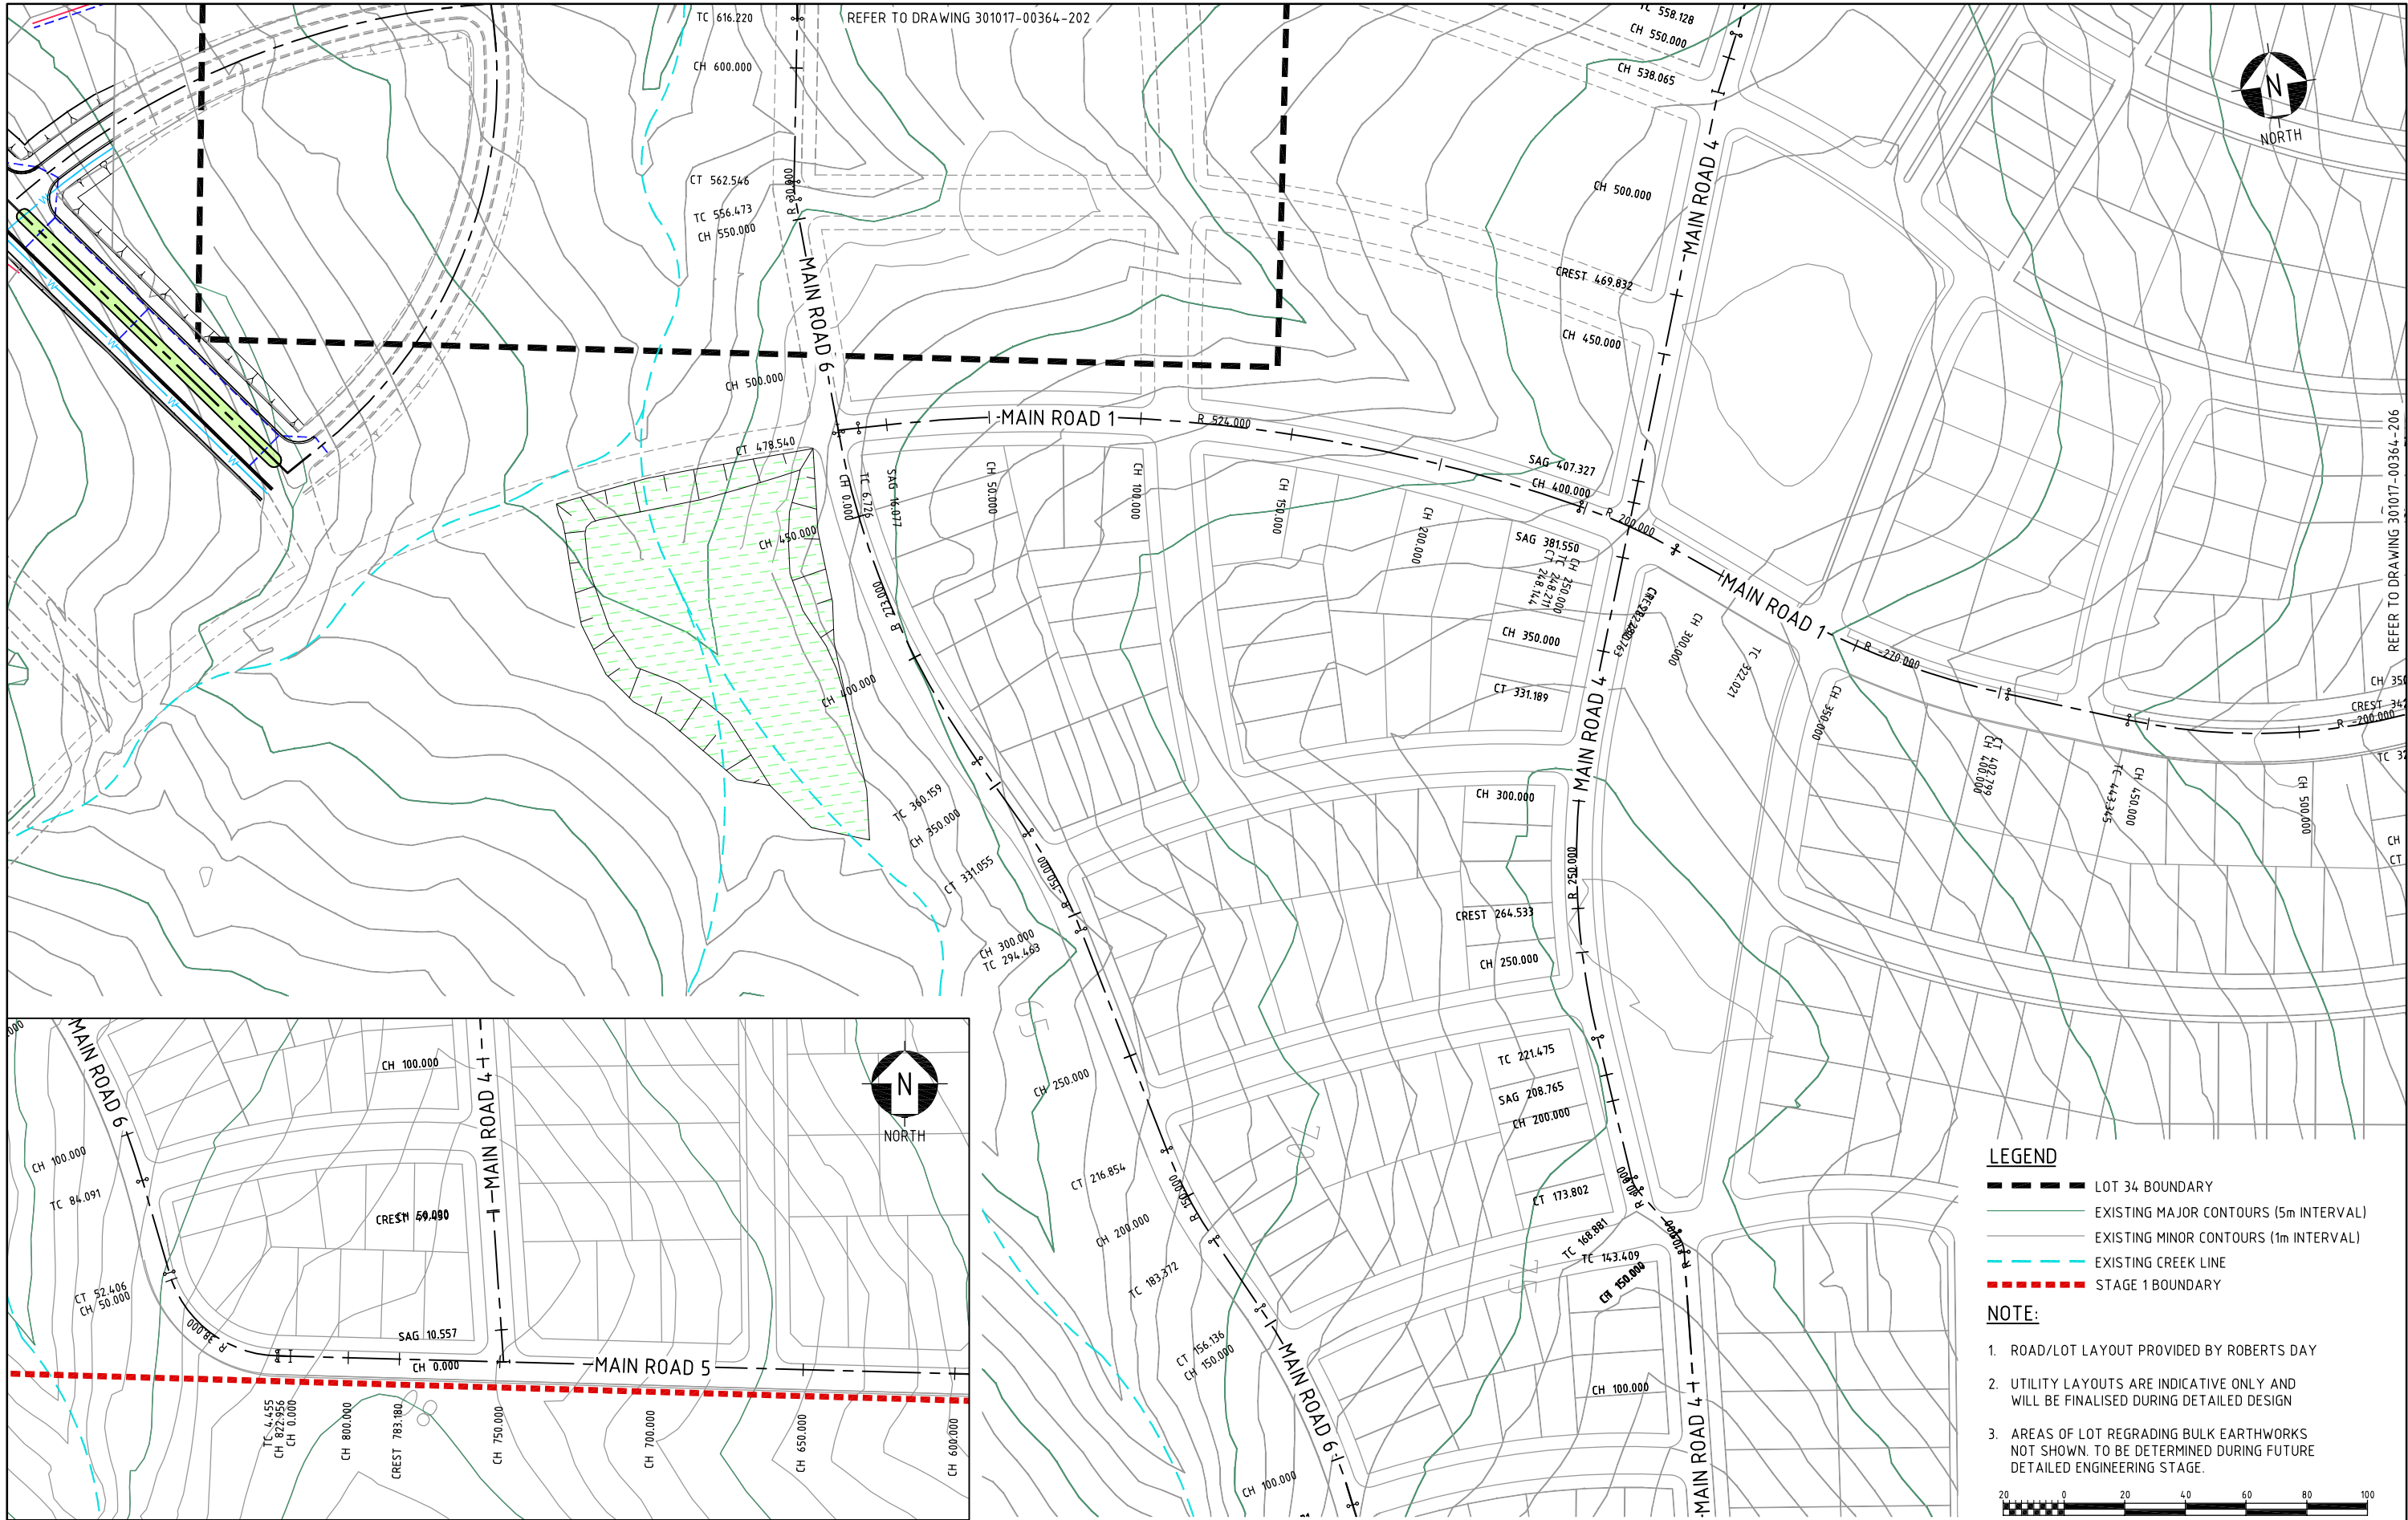

 INSERT										SEE INSERT FOR CONTINUATION		SCALE OF METRES 1:1000					
										A1 SHEET	SCALE 1:1000	 WorleyParsons resources & energy Copyright © WorleyParsons Services Pty Ltd ABN 61 001 279 812	CUSTOMER HUNTLEE PTY LTD	HUNTLEE STAGE 1 PROJECT APPLICATION GENERAL ARRANGEMENT STAGE 1 RESIDENTIAL SHEET 3			
D	2109.12	FINAL PREFERRED PROJECT REPORT SUBMISSION	NAH	PMM	NAH	GS	GS			 OneWay to zero harm	WORLEYPARSONS PROJECT No. 301017-00364					DRG No 301017-00364-203	REV D
C	0108.12	FINAL PREFERRED PROJECT REPORT SUBMISSION	NAH	PMM	NAH	GS	GS										
B	22.06.12	PREFERRED PROJECT REPORT SUBMISSION	NAH	PMM	NAH	GS	GS										
A	07.03.11	ISSUED FOR CLIENT APPROVAL	PMM	NAH	PMM	GS	CG										
REV	DATE	REVISION DESCRIPTION	DRAWN	DRAFT CHK	DESIGNED	ENG CHK	APPROVED	CUSTOMER	REF DRAWING No	REFERENCE DRAWING TITLE							

LOCATION: N:\301017\00364 HUNTLEE PA VILLAGE\NCAD\UA DRGS\UA REV A\301017-00364_201 & 208_GA_MAIN ROAD STAGE 1.DWG USER NAME: nathan.hole DATE & TIME: 21/09/2012 11:36 PM

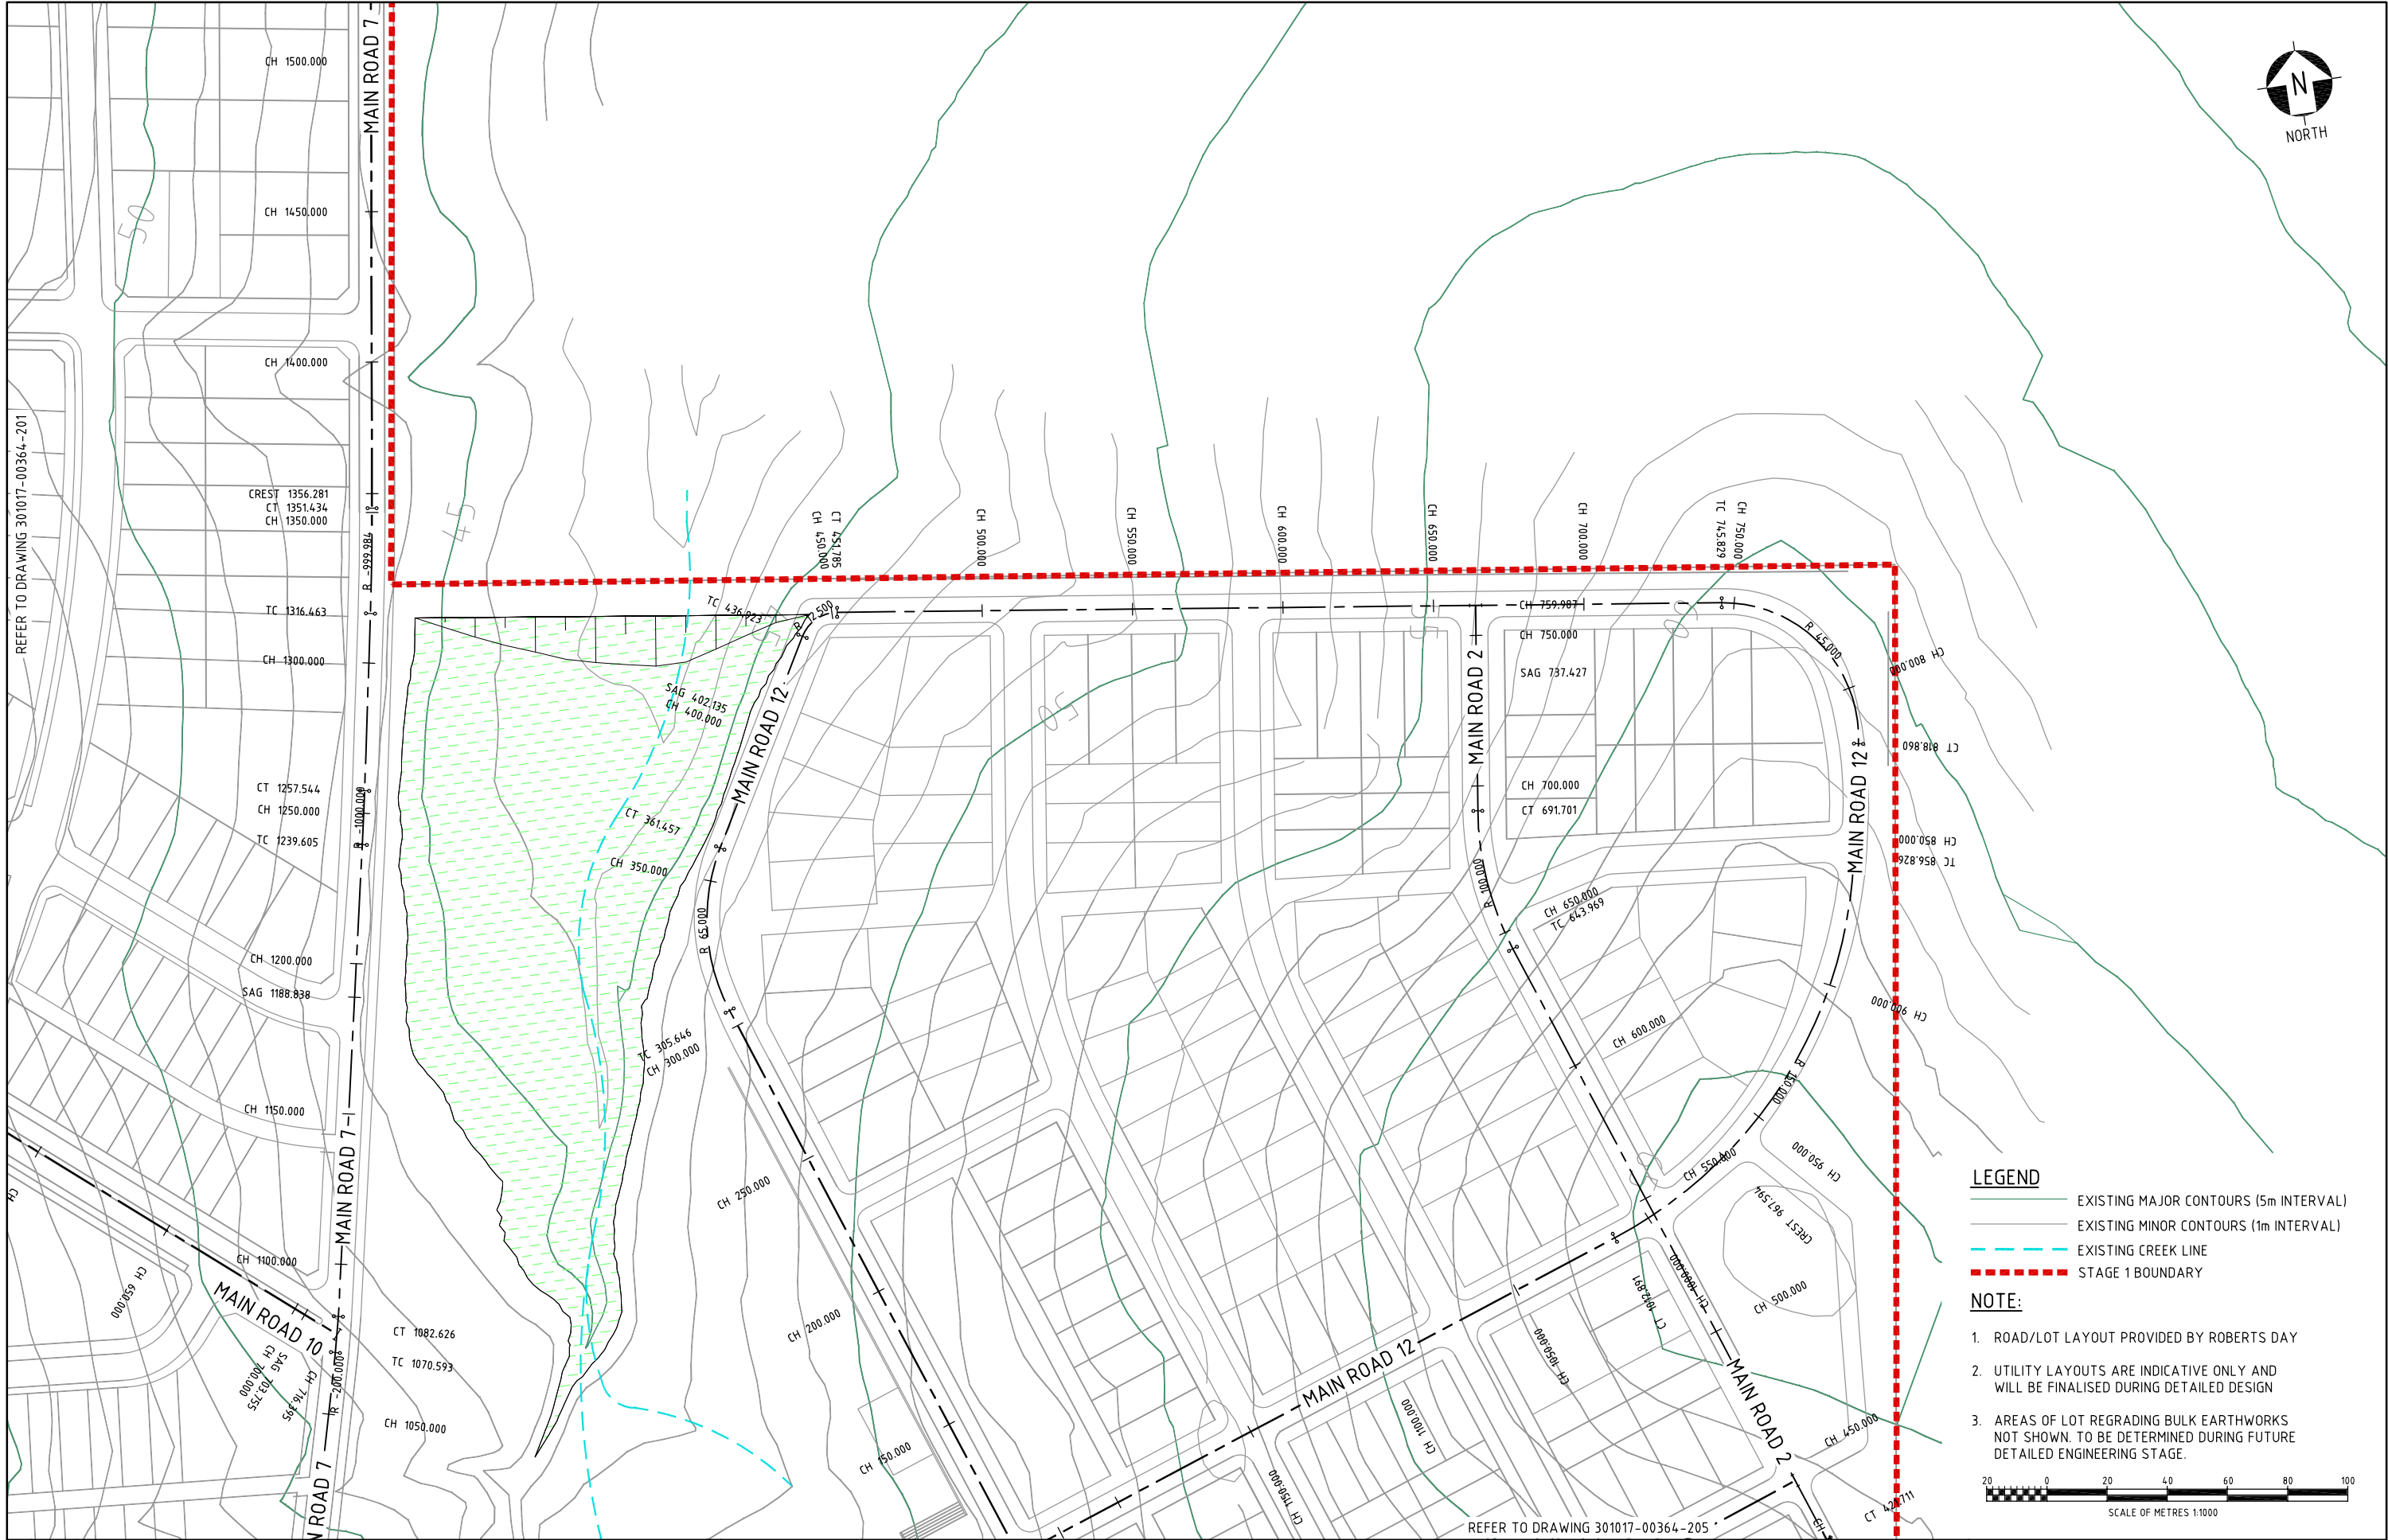


- LEGEND**
- EXISTING MAJOR CONTOURS (5m INTERVAL)
 - EXISTING MINOR CONTOURS (1m INTERVAL)
 - EXISTING CREEK LINE
 - STAGE 1 BOUNDARY


- NOTE:**
- ROAD/LOT LAYOUT PROVIDED BY ROBERTS DAY
 - UTILITY LAYOUTS ARE INDICATIVE ONLY AND WILL BE FINALISED DURING DETAILED DESIGN
 - AREAS OF LOT REGRADING BULK EARTHWORKS NOT SHOWN. TO BE DETERMINED DURING FUTURE DETAILED ENGINEERING STAGE.
- 20 0 20 40 60 80 100
SCALE OF METRES 1:1000

A1 SHEET SCALE 1:1000										CUSTOMER									
OneWay[™] to zero harm										WorleyParsons resources & energy									
WORLEYPARSONS PROJECT No.										HUNTLEE PTY LTD									
301017-00364										HUNTLEE STAGE 1 PROJECT APPLICATION GENERAL ARRANGEMENT STAGE 1 RESIDENTIAL SHEET 4									
REF DRAWING No										DRG No									
301017-00364										301017-00364-204									
REFERENCE DRAWING TITLE										REV									
D 2109.12 FINAL PREFERRED PROJECT REPORT SUBMISSION NAH PMM NAH GS GS										D									
C 0108.12 FINAL PREFERRED PROJECT REPORT SUBMISSION NAH PMM NAH GS GS																			
B 22.06.12 PREFERRED PROJECT REPORT SUBMISSION NAH PMM NAH GS GS																			
A 07.03.11 ISSUED FOR CLIENT APPROVAL PMM NAH PMM GS CG																			
REV	DATE	REVISION DESCRIPTION				DRAWN	DRAFT CHK	DESIGNED	ENG CHK	APPROVED	CUSTOMER	REF DRAWING No				REFERENCE DRAWING TITLE			


LOCATION: N:\301017\00364 HUNTLEE PA VILLAGE\1\CAD\04 DRGS\04 REV A\301017-00364_201 & 208_GA_MAIN ROAD STAGE 1.DWG USER NAME: nathan.hole DATE & TIME: 21/09/2012 11:35 PM

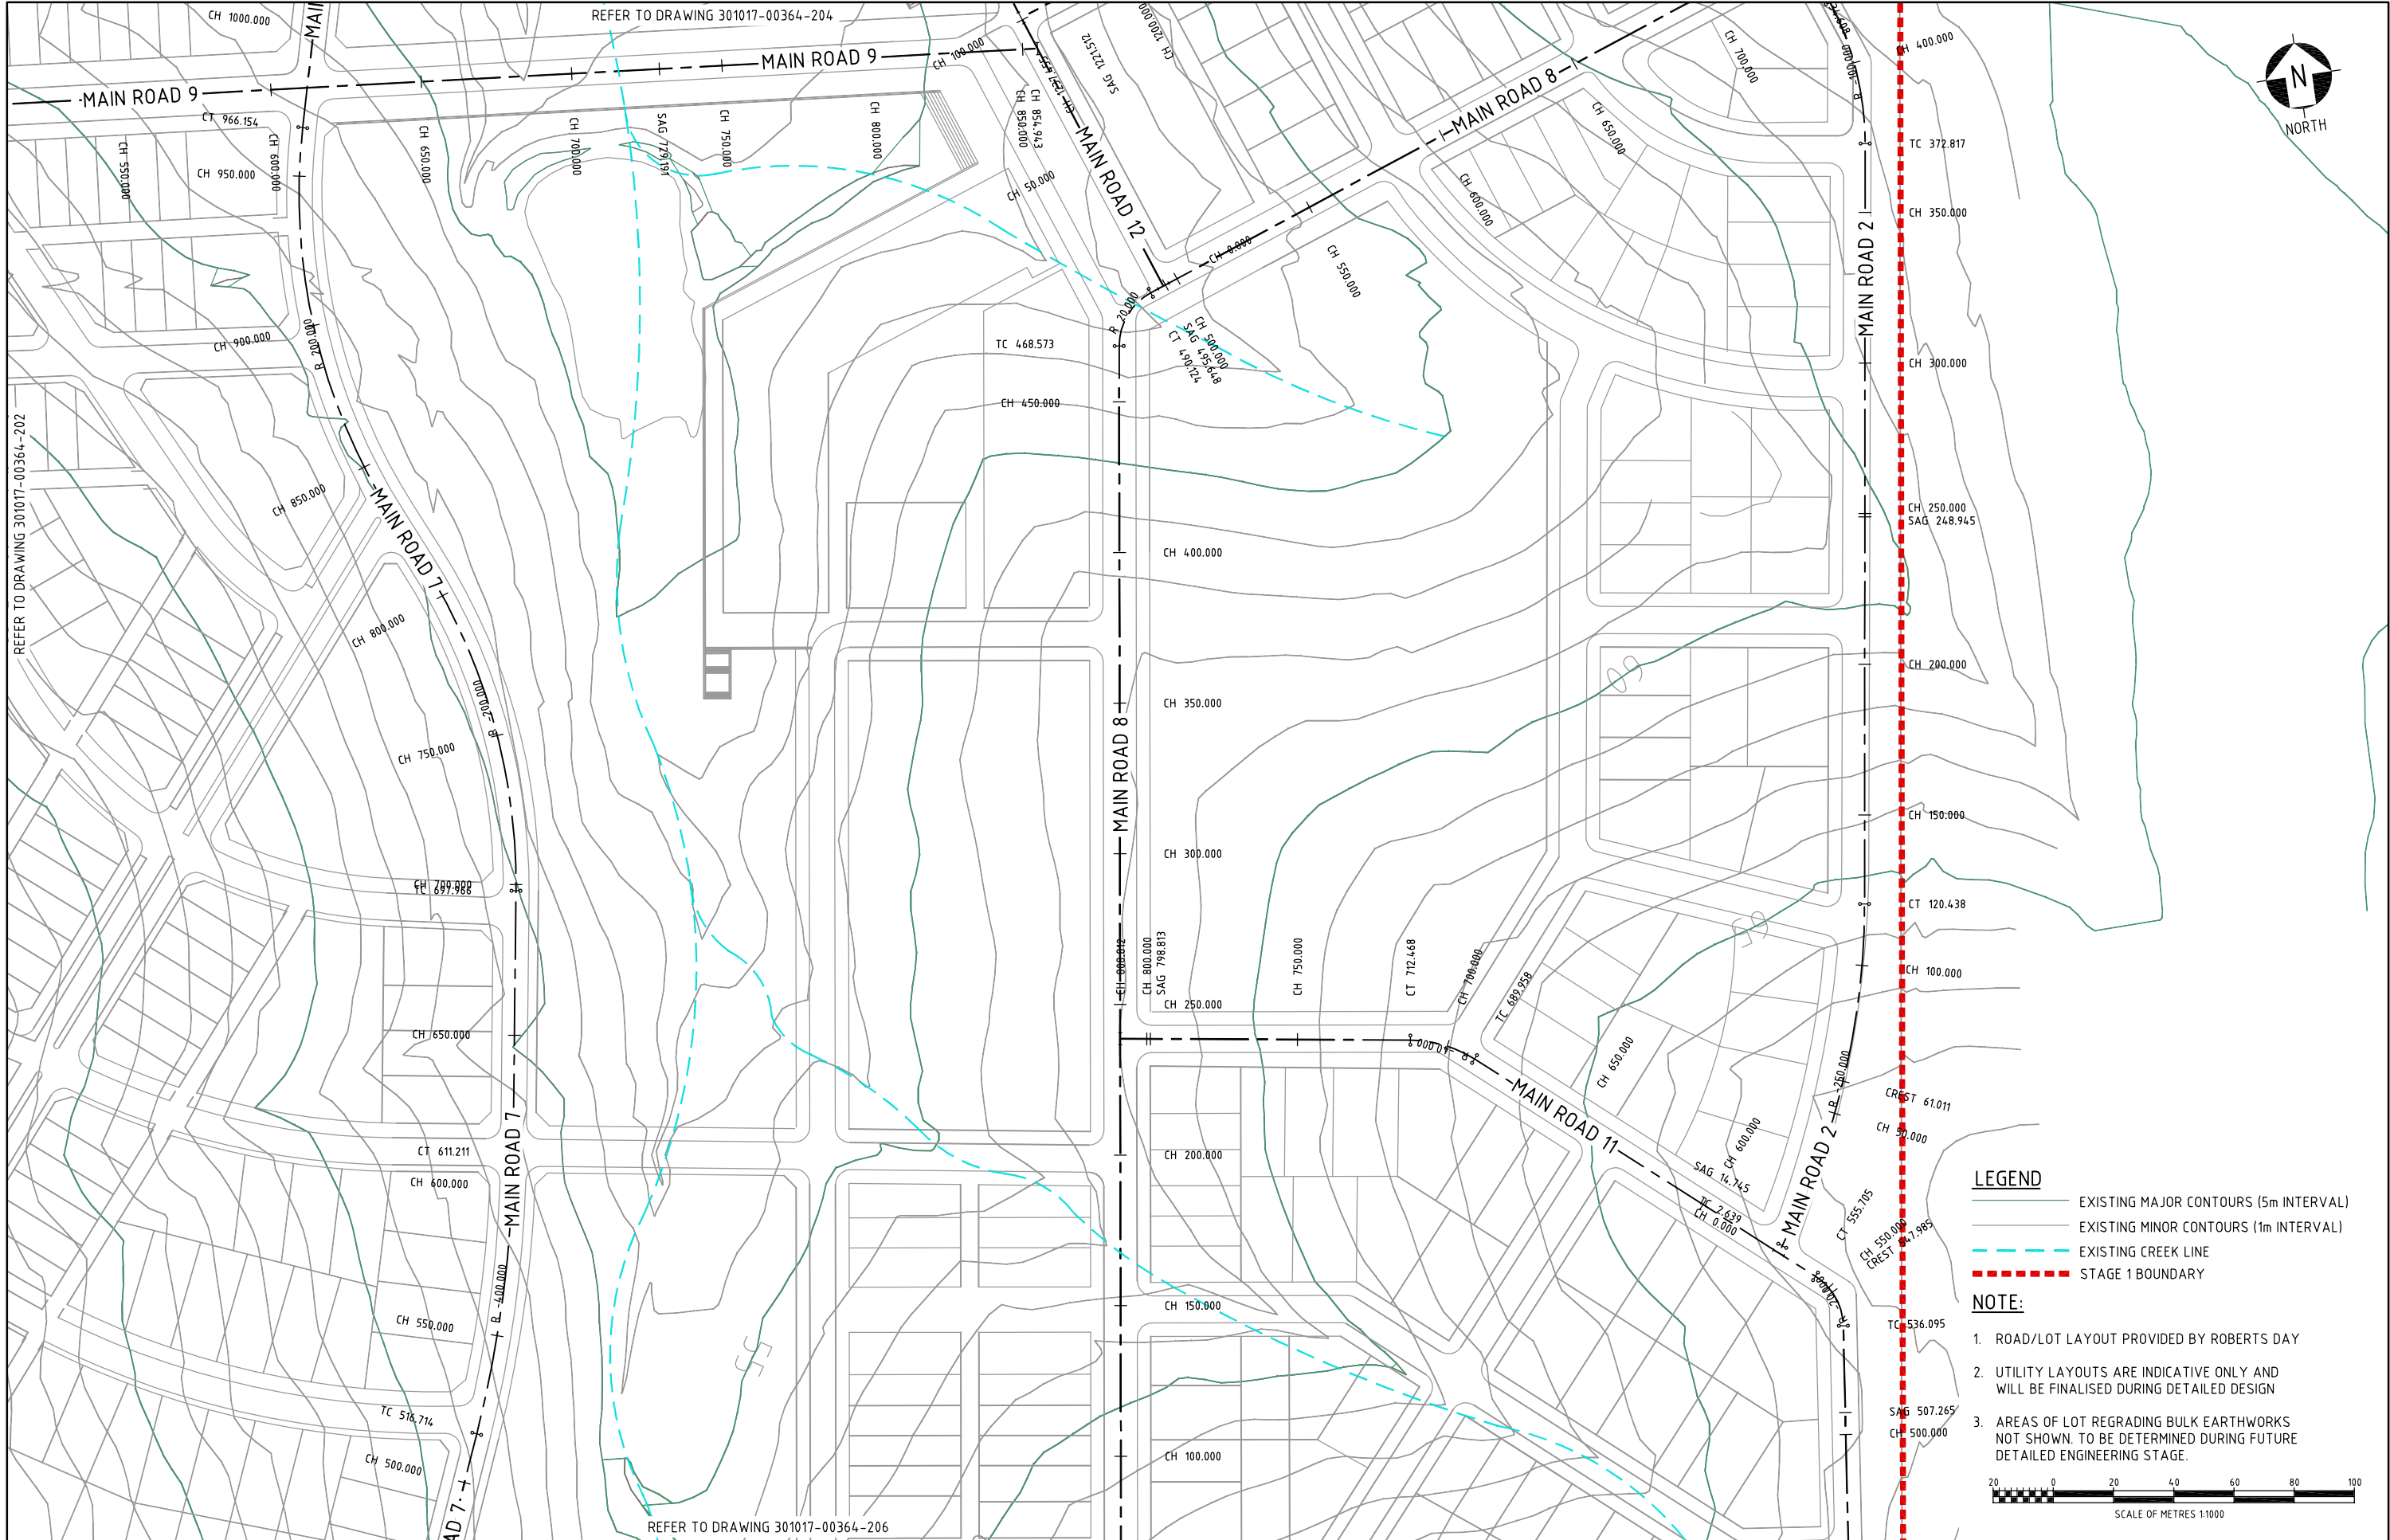

A1 SHEET SCALE 1:1000										CUSTOMER		HUNTLEE PTY LTD		HUNTLEE STAGE 1 PROJECT APPLICATION GENERAL ARRANGEMENT STAGE 1 RESIDENTIAL SHEET 5		DRG No 301017-00364-205		REV D	
WORLEYPARSONS PROJECT No. 301017-00364										HUNTLEE PTY LTD		HUNTLEE PTY LTD		HUNTLEE STAGE 1 PROJECT APPLICATION GENERAL ARRANGEMENT STAGE 1 RESIDENTIAL SHEET 5		DRG No 301017-00364-205		REV D	
OneWay to zero harm										WorleyParsons resources & energy		WorleyParsons Pty Ltd		WorleyParsons Pty Ltd		WorleyParsons Pty Ltd		WorleyParsons Pty Ltd	
Copyright © 2012 WorleyParsons Pty Ltd ABN 61 001 279 812										HUNTLEE PTY LTD		HUNTLEE PTY LTD		HUNTLEE STAGE 1 PROJECT APPLICATION GENERAL ARRANGEMENT STAGE 1 RESIDENTIAL SHEET 5		DRG No 301017-00364-205		REV D	
REV DATE REVISION DESCRIPTION DRAWN DRAFT CHK DESIGNED ENG CHK APPROVED CUSTOMER REF DRAWING No REFERENCE DRAWING TITLE										HUNTLEE PTY LTD		HUNTLEE PTY LTD		HUNTLEE STAGE 1 PROJECT APPLICATION GENERAL ARRANGEMENT STAGE 1 RESIDENTIAL SHEET 5		DRG No 301017-00364-205		REV D	
D 210912 FINAL PREFERRED PROJECT REPORT SUBMISSION NAH PMM NAH GS GS										HUNTLEE PTY LTD		HUNTLEE PTY LTD		HUNTLEE STAGE 1 PROJECT APPLICATION GENERAL ARRANGEMENT STAGE 1 RESIDENTIAL SHEET 5		DRG No 301017-00364-205		REV D	
C 010812 FINAL PREFERRED PROJECT REPORT SUBMISSION NAH PMM NAH GS GS										HUNTLEE PTY LTD		HUNTLEE PTY LTD		HUNTLEE STAGE 1 PROJECT APPLICATION GENERAL ARRANGEMENT STAGE 1 RESIDENTIAL SHEET 5		DRG No 301017-00364-205		REV D	
B 220612 PREFERRED PROJECT REPORT SUBMISSION NAH PMM NAH GS GS										HUNTLEE PTY LTD		HUNTLEE PTY LTD		HUNTLEE STAGE 1 PROJECT APPLICATION GENERAL ARRANGEMENT STAGE 1 RESIDENTIAL SHEET 5		DRG No 301017-00364-205		REV D	
A 070311 ISSUED FOR CLIENT APPROVAL PMM NAH PMM GS CG										HUNTLEE PTY LTD		HUNTLEE PTY LTD		HUNTLEE STAGE 1 PROJECT APPLICATION GENERAL ARRANGEMENT STAGE 1 RESIDENTIAL SHEET 5		DRG No 301017-00364-205		REV D	

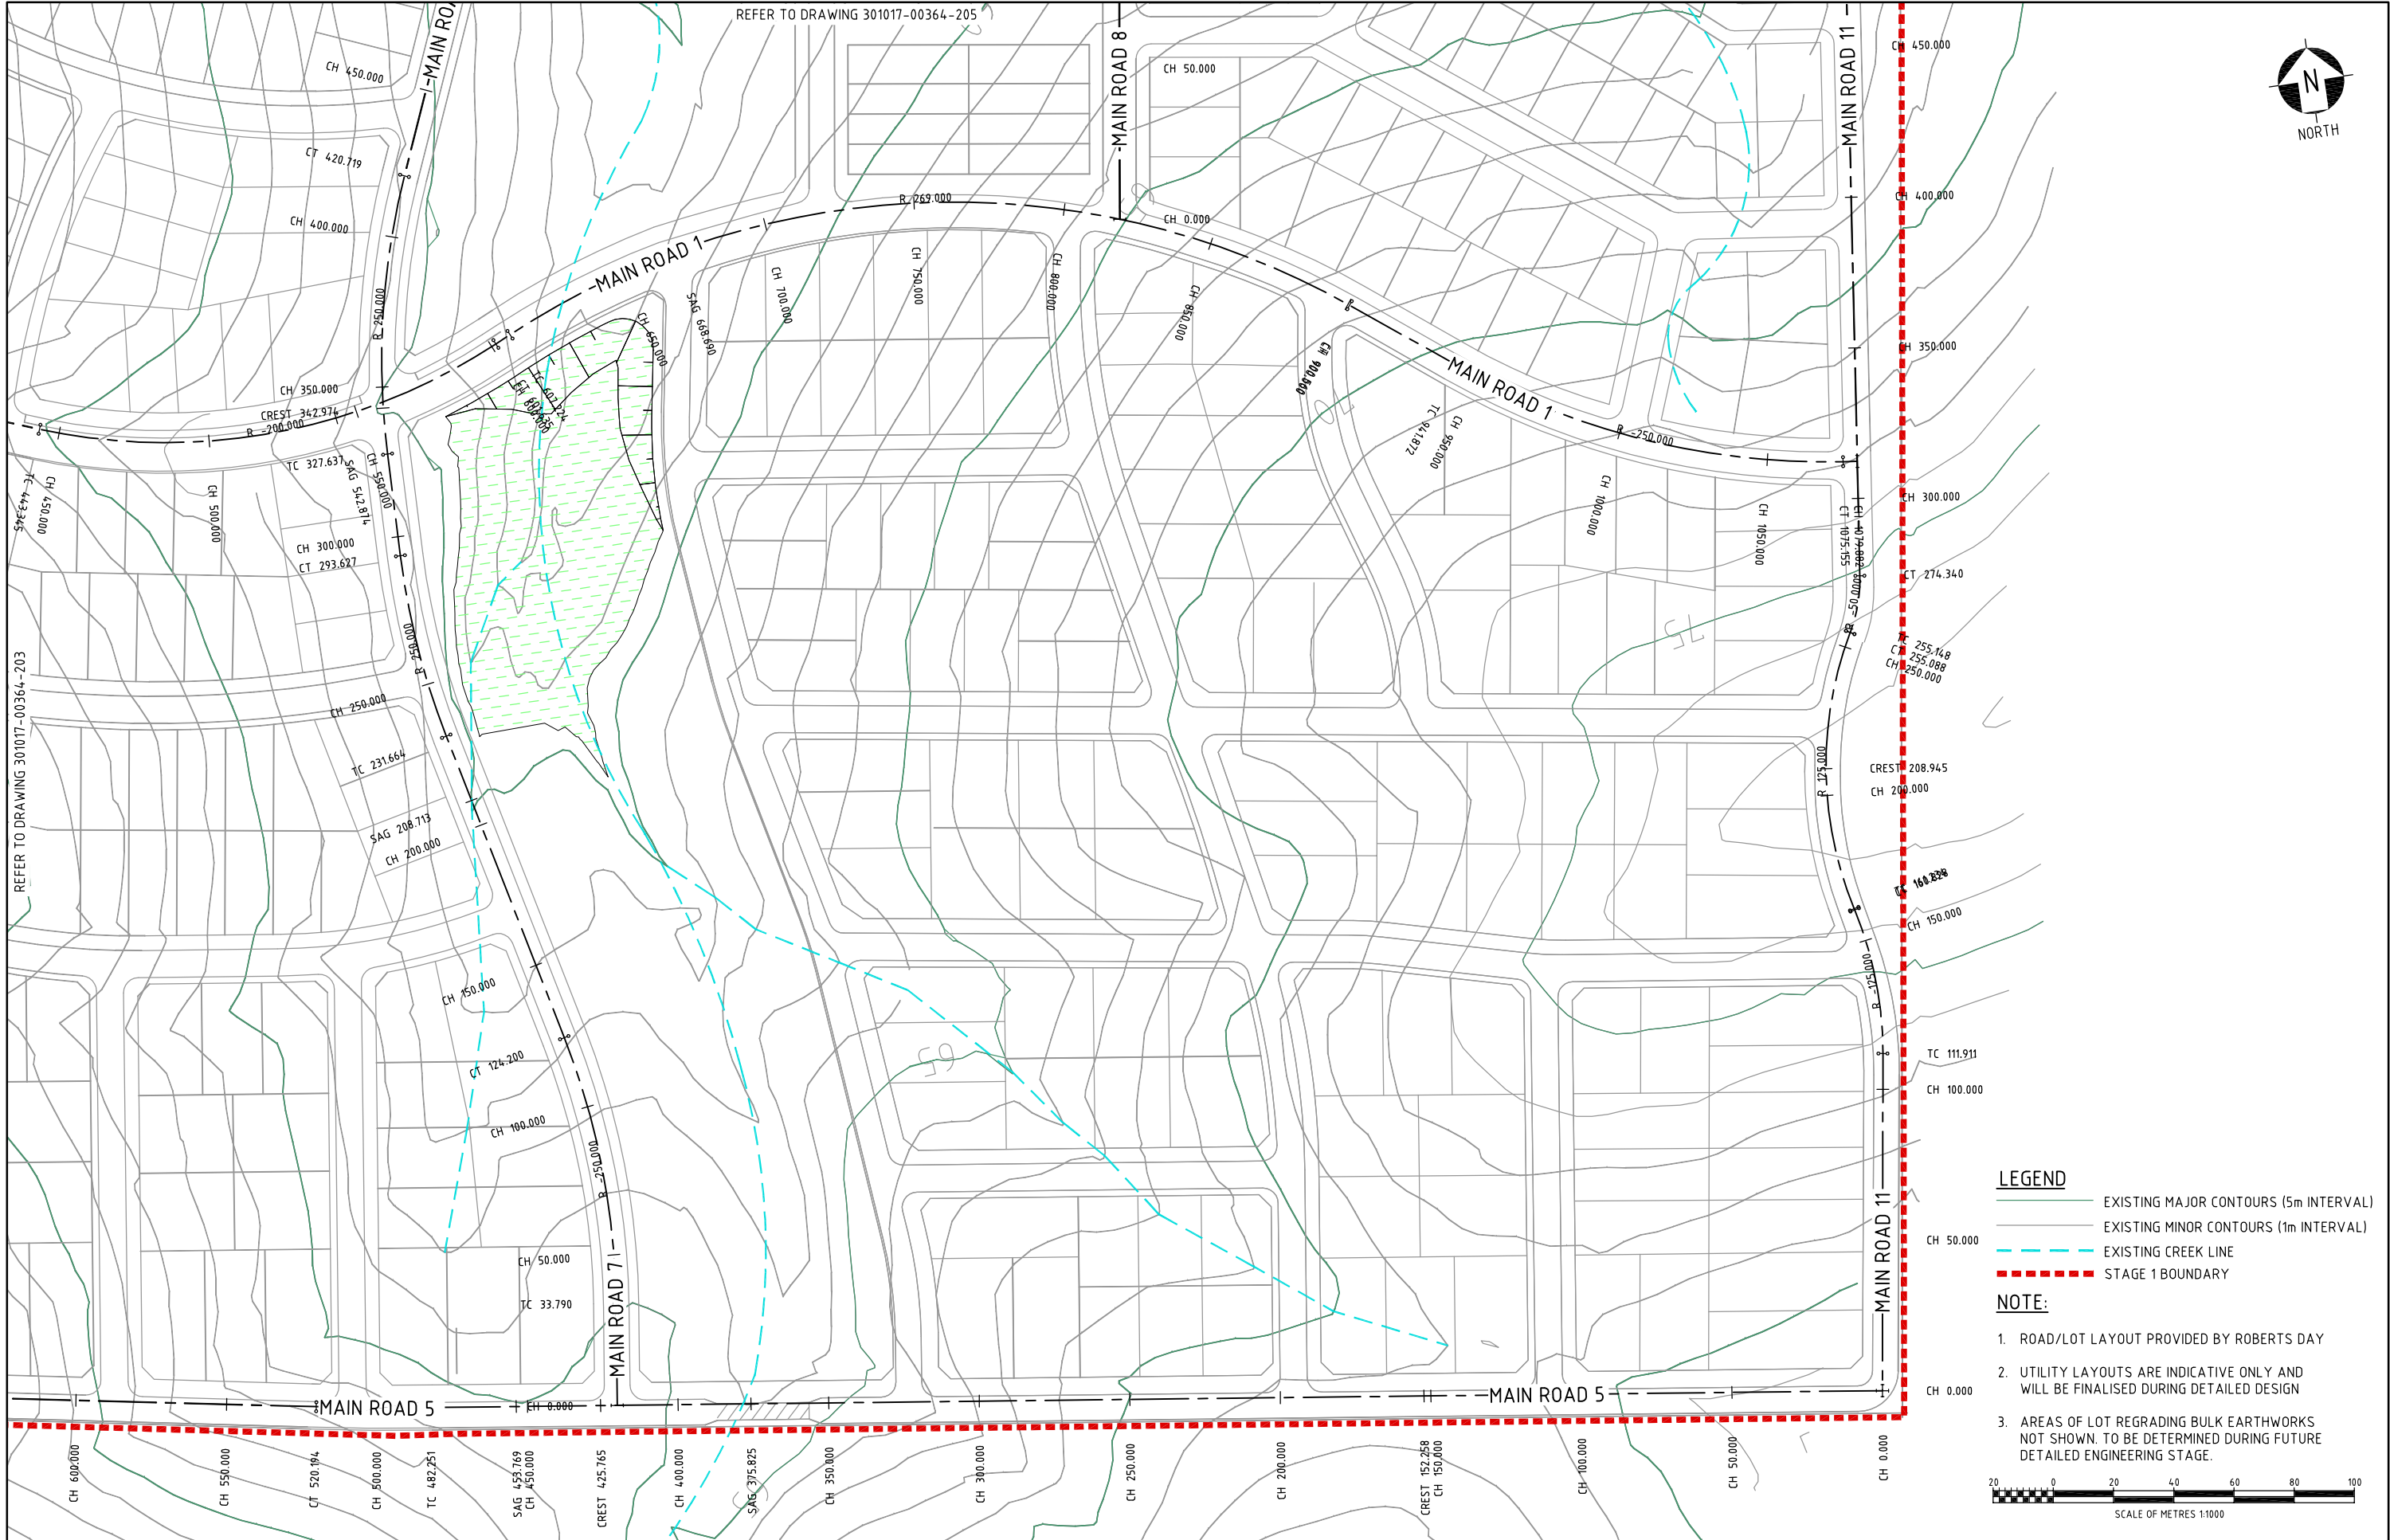

REFER TO DRAWING 301017-00364-203										A1 SHEET SCALE 1:1000		 WORLEYPARSONS PROJECT No. 301017-00364	 Copyright © WorleyParsons Services Pty Ltd ABN 61 001 279 812	CUSTOMER HUNTLEE PTY LTD	HUNTLEE STAGE 1 PROJECT APPLICATION GENERAL ARRANGEMENT STAGE 1 RESIDENTIAL SHEET 6			
D	210912	FINAL PREFERRED PROJECT REPORT SUBMISSION	NAH	PMM	NAH	GS	GS								DRG No 301017-00364-206		REV D	
C	010812	FINAL PREFERRED PROJECT REPORT SUBMISSION	NAH	PMM	NAH	GS	GS											
B	220612	PREFERRED PROJECT REPORT SUBMISSION	NAH	PMM	NAH	GS	GS											
A	070311	ISSUED FOR CLIENT APPROVAL	PMM	NAH	PMM	GS	CG											
REV	DATE	REVISION DESCRIPTION	DRAWN	DRAFT CHK	DESIGNED	ENG CHK	APPROVED	CUSTOMER	REF DRAWING No	REFERENCE DRAWING TITLE								

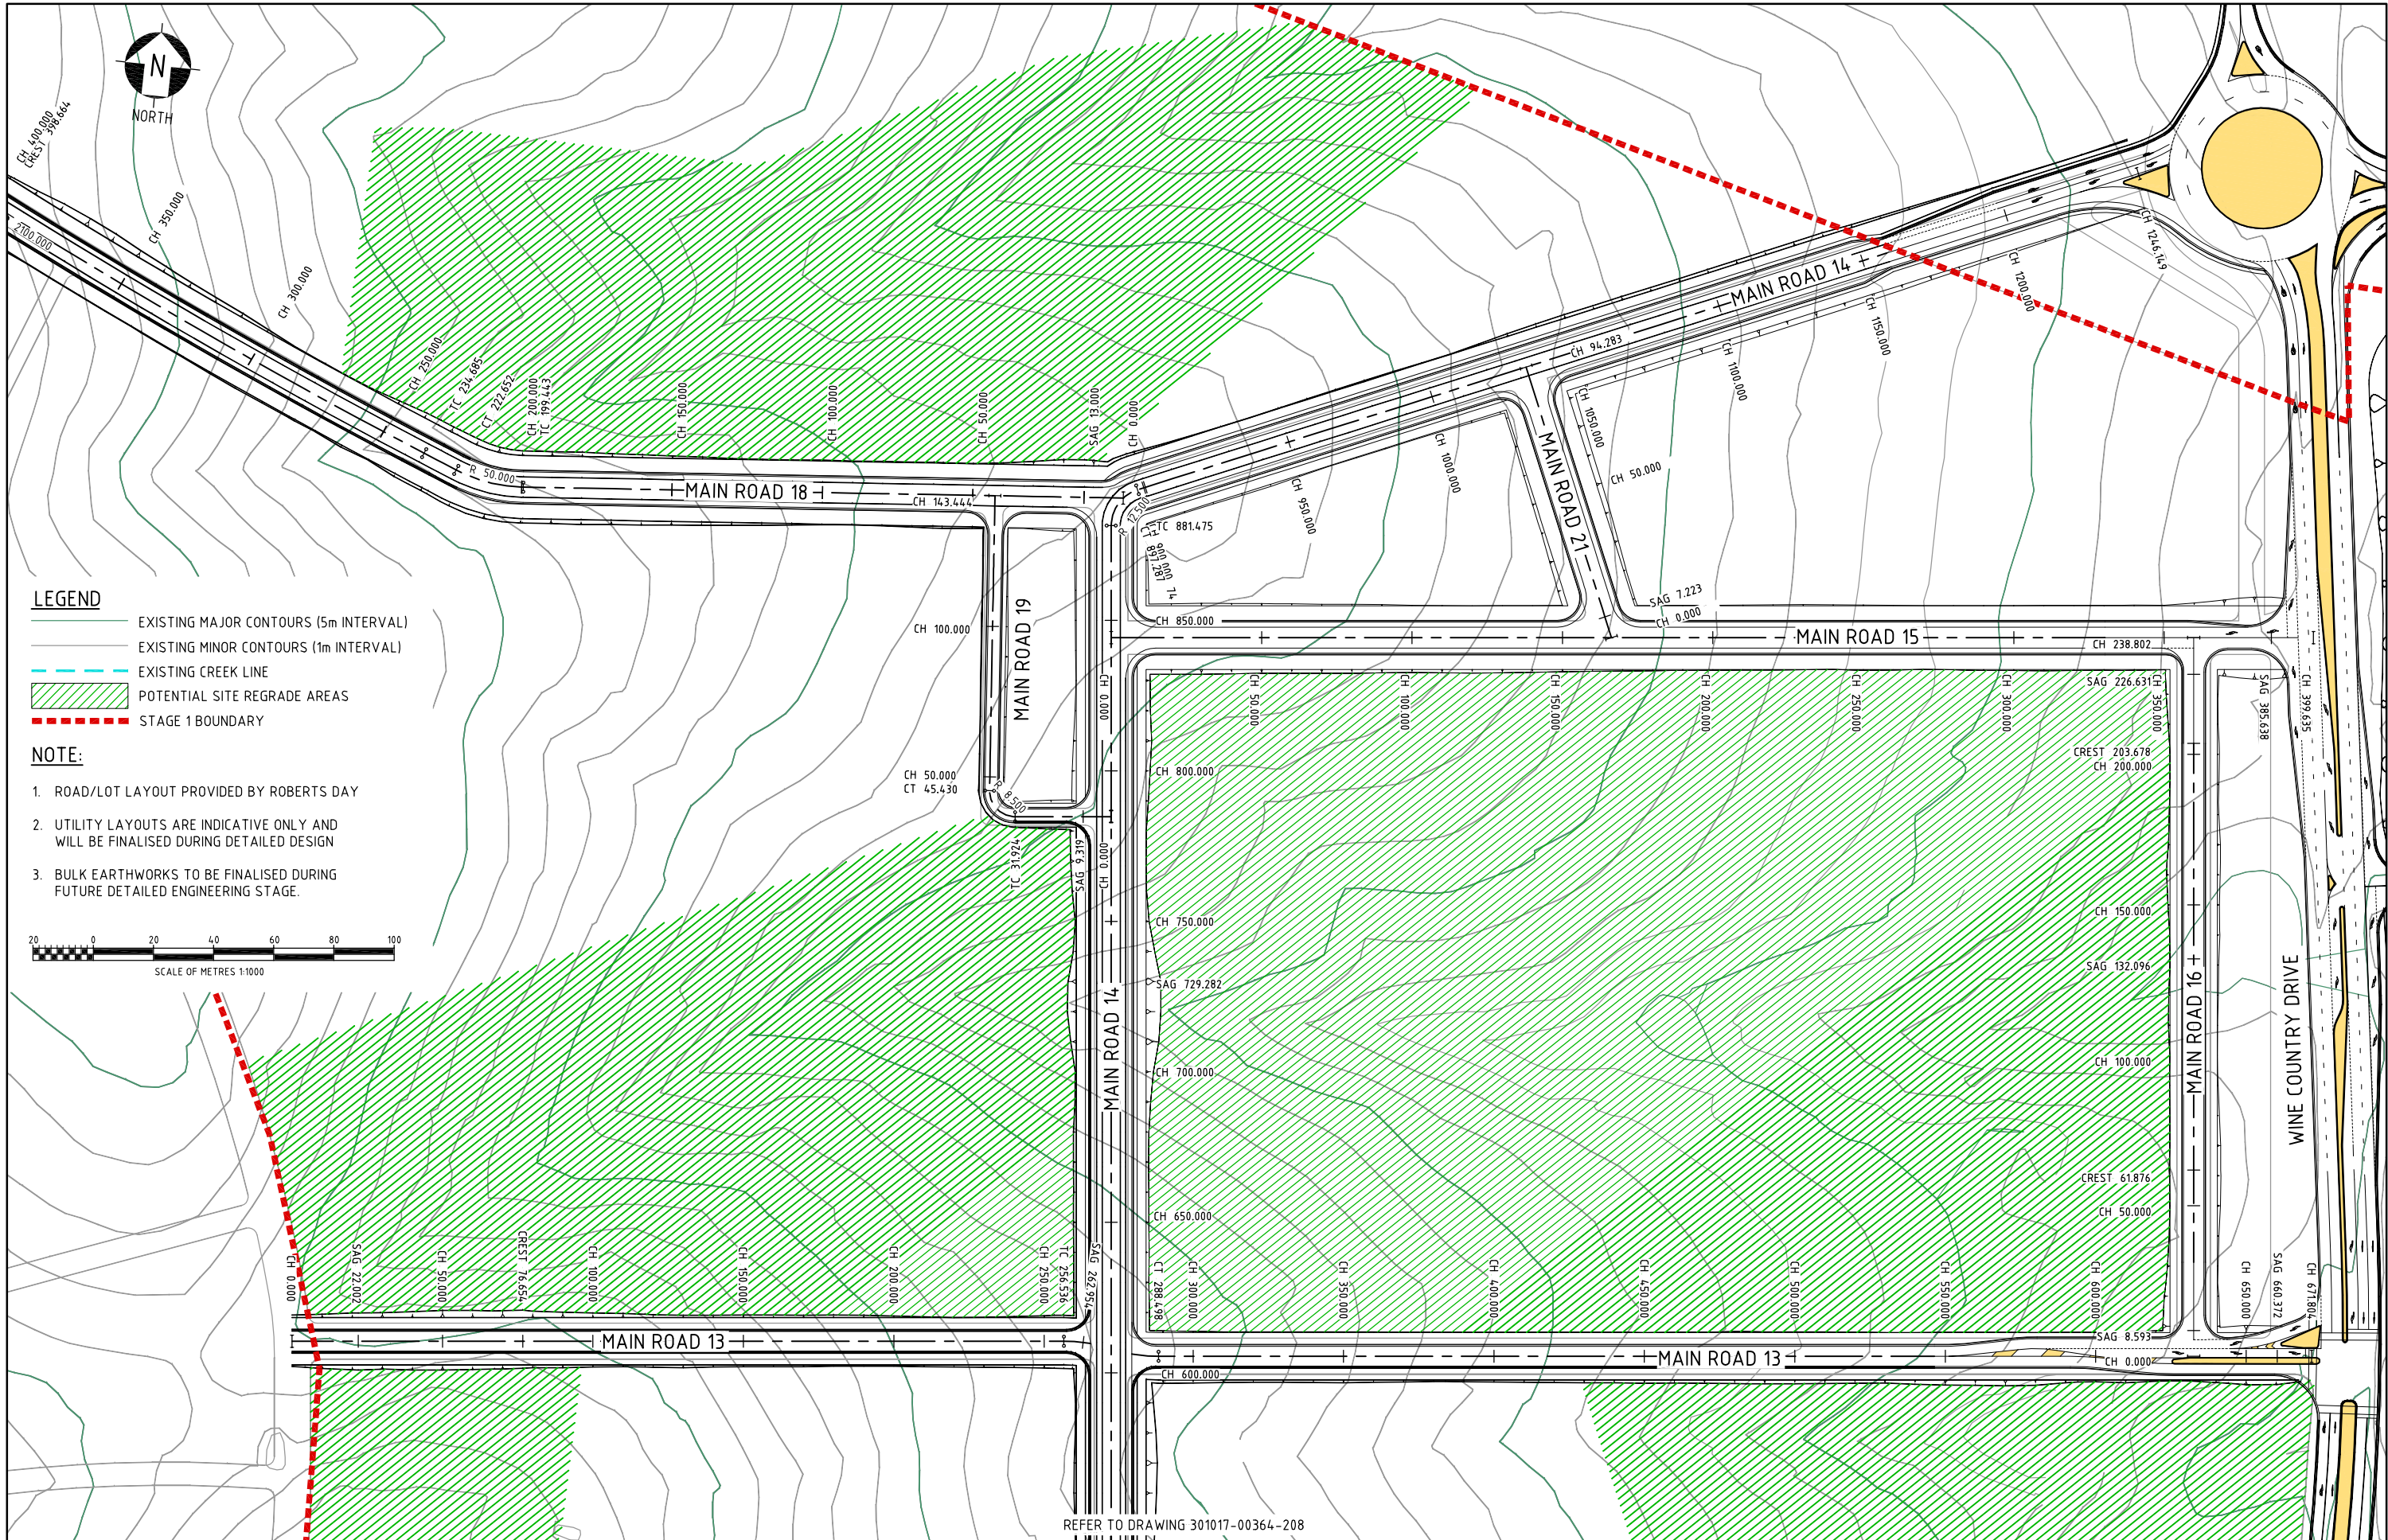


LEGEND

- EXISTING MAJOR CONTOURS (5m INTERVAL)
- EXISTING MINOR CONTOURS (1m INTERVAL)
- EXISTING CREEK LINE
- POTENTIAL SITE REGRADE AREAS
- STAGE 1 BOUNDARY


NOTE:

- ROAD/LOT LAYOUT PROVIDED BY ROBERTS DAY
- UTILITY LAYOUTS ARE INDICATIVE ONLY AND WILL BE FINALISED DURING DETAILED DESIGN
- BULK EARTHWORKS TO BE FINALISED DURING FUTURE DETAILED ENGINEERING STAGE.

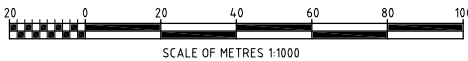

REFER TO DRAWING 301017-00364-208

REV	DATE	REVISION DESCRIPTION	DRAWN	DRAFT CHK	DESIGNED	ENG CHK	APPROVED	CUSTOMER	REF DRAWING No	REFERENCE DRAWING TITLE	A1 SHEET SCALE	1:1000	WorleyParsons resources & energy	CUSTOMER	HUNTLEE PTY LTD	HUNTLEE STAGE 1 PROJECT APPLICATION GENERAL ARRANGEMENT STAGE 1 TOWN CENTRE SHEET 1	DRG No	301017-00364-207	REV	C
C	0108.12	FINAL PREFERRED PROJECT REPORT SUBMISSION	NAH	PMM	NAH	GS	GS													
B	-	NOT ISSUED																		
A	-	NOT ISSUED																		

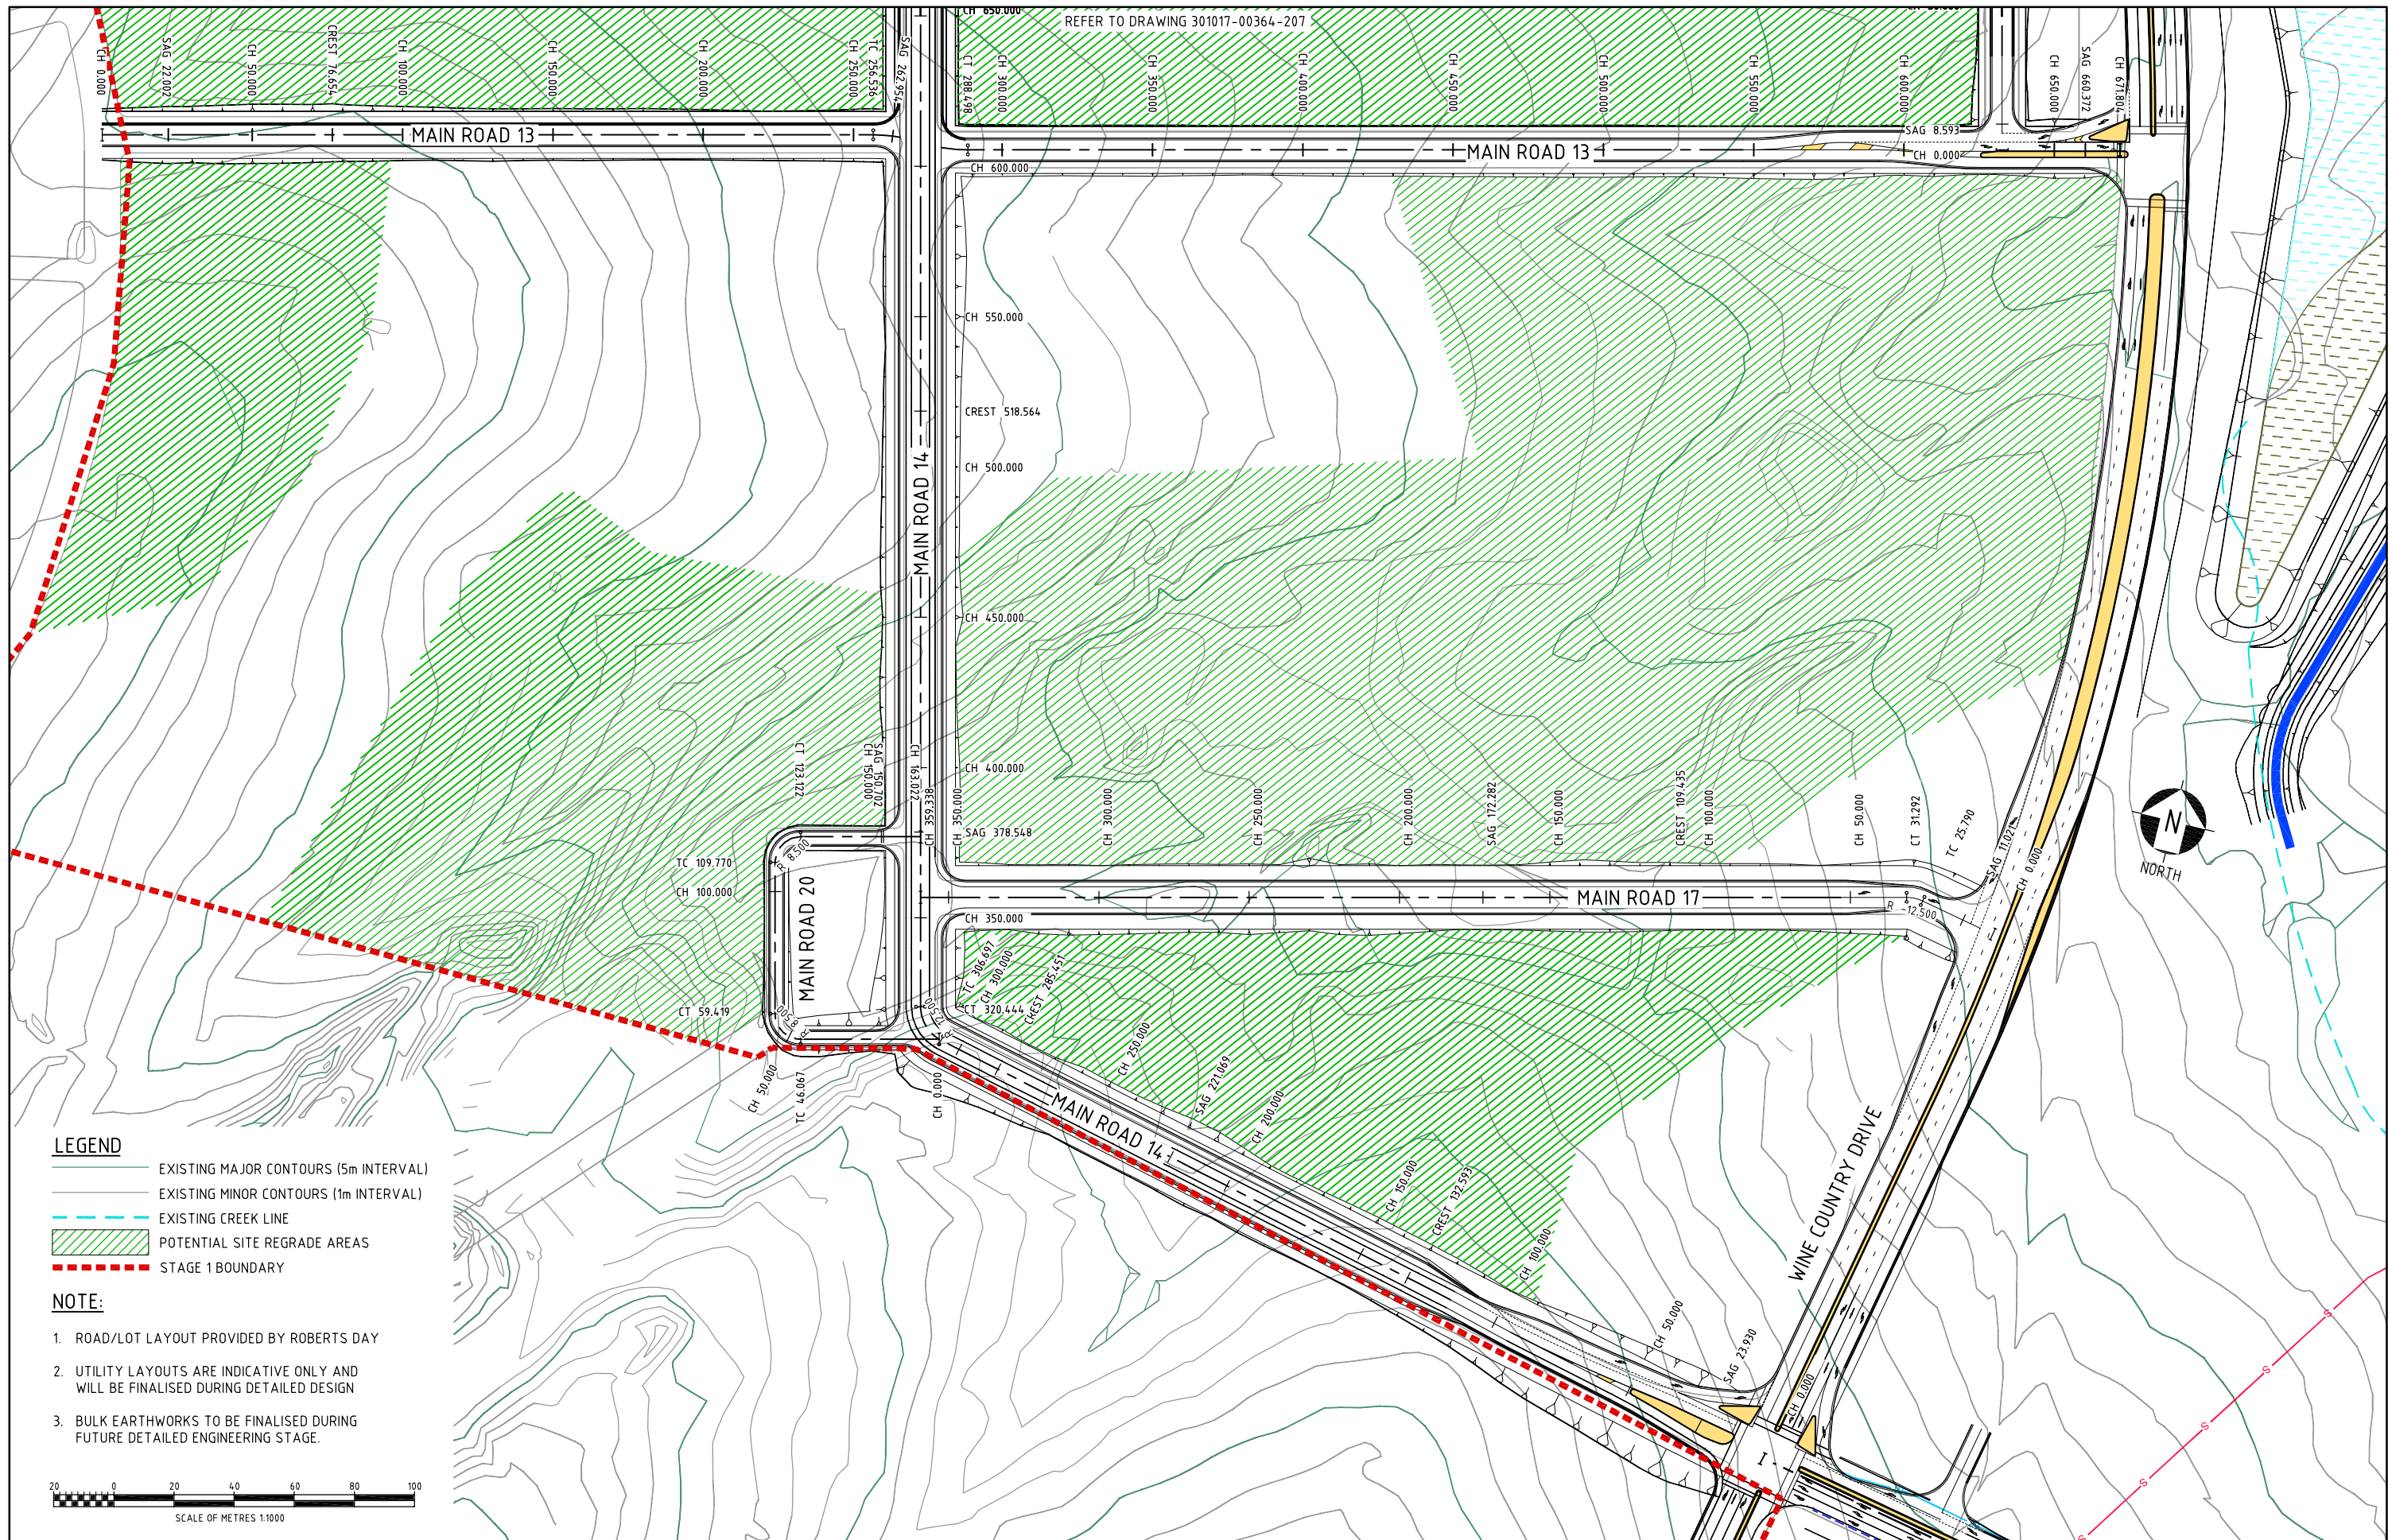


										A1 SHEET SCALE	1:1000	OneWayTM to zero harm WORLEYPARSONS PROJECT No. 301017-00364 WorleyParsons resources & energy Copyright © WorleyParsons Services Pty Ltd ABN 61 001 279 812 CUSTOMER HUNTLEE PTY LTD HUNTLEE STAGE 1 PROJECT APPLICATION GENERAL ARRANGEMENT STAGE 1 TOWN CENTRE SHEET 2 DRG No 301017-00364-208 REV C
C	0108.12	FINAL PREFERRED PROJECT REPORT SUBMISSION	NAH	PMM	NAH	GS	GS					
B	-	NOT ISSUED										
A	-	NOT ISSUED										
REV	DATE	REVISION DESCRIPTION	DRAWN	DRAFT CHK	DESIGNED	ENG CHK	APPROVED	CUSTOMER	REF DRAWING No	REFERENCE DRAWING TITLE		

LOCATION: N:\301017\00364 HUNTLEE PA VILLAGE\ICAD\UA DRGS\UA REV A\301017-00364_201 & 208_GA_MAIN ROAD STAGE 1.DWG

USER NAME: nathan.hole


DATE & TIME: 14/08/2012 9:16:35 AM


1. ALL LONGITUDINAL SECTIONS ARE INDICATIVE ONLY FOR INFORMATION PURPOSES. ALL ROADS WILL BE SUBJECT TO FURTHER DETAILED DESIGN
2. FOR STAGE 1 RESIDENTIAL GENERAL ARRANGEMENT & SETOUT CHAINAGES REFER TO DWG No. 201 TO 206

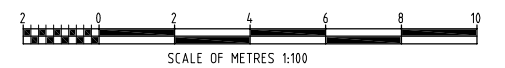

										A1 SHEET SCALE 1:1000H & 1:100V	 WorleyParsons resources & energy Copyright © WorleyParsons Services Pty Ltd ABN 61 001 279 812	CUSTOMER HUNTLEE PTY LTD	HUNTLEE STAGE 1 PROJECT APPLICATION LONGITUDINAL SECTION STAGE 1 RESIDENTIAL - MAIN ROAD 1 SHEET 1	
C	01.08.12	FINAL PREFERRED PROJECT REPORT SUBMISSION	NAH	PMM	NAH	GS	GS			 WORLEYPARSONS PROJECT No. 301017-00364				
B	22.06.12	PREFERRED PROJECT REPORT SUBMISSION	NAH	PMM	NAH	GS	GS						301017-00364-301	C
A	07.03.11	ISSUED FOR CLIENT APPROVAL	PMM	NAH	PMM	GS	CG							
REV	DATE	REVISION DESCRIPTION	DRAWN	DRAFT CHK	DESIGNED	ENG CHK	APPROVED	CUSTOMER	REF DRAWING No				REFERENCE DRAWING TITLE	

1. ALL LONGITUDINAL SECTIONS ARE INDICATIVE ONLY FOR INFORMATION PURPOSES. ALL ROADS WILL BE SUBJECT TO FURTHER DETAILED DESIGN
2. FOR STAGE 1 RESIDENTIAL GENERAL ARRANGEMENT & SETOUT CHAINAGES REFER TO DWG No. 201 TO 206

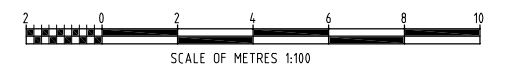

 											A1 SHEET	SCALE 1:100H & 1:100V	 WorleyParsons resources & energy Copyright © WorleyParsons Services Pty Ltd ABN 61 001 279 812	CUSTOMER	HUNTLEE STAGE 1 PROJECT APPLICATION LONGITUDINAL SECTION STAGE 1 RESIDENTIAL - MAIN ROAD 1 SHEET 2		
C	01.08.12	FINAL PREFERRED PROJECT REPORT SUBMISSION	NAH	PMM	NAH	GS	GS										
B	22.06.12	PREFERRED PROJECT REPORT SUBMISSION	NAH	PMM	NAH	GS	GS										
A	07.03.11	ISSUED FOR CLIENT APPROVAL	PMM	NAH	PMM	GS	CG										
REV	DATE	REVISION DESCRIPTION	DRAWN	DRAFT CHK	DESIGNED	ENG CHK	APPROVED	CUSTOMER	REF DRAWING No	REFERENCE DRAWING TITLE							
													WORLEYPARSONS PROJECT No. 301017-00364		DRG No	301017-00364-302	REV C

NOTE

1. ALL LONGITUDINAL SECTIONS ARE INDICATIVE ONLY FOR INFORMATION PURPOSES. ALL ROADS WILL BE SUBJECT TO FURTHER DETAILED DESIGN
2. FOR STAGE 1 RESIDENTIAL GENERAL ARRANGEMENT & SETOUT CHAINAGES REFER TO DWG No. 201 TO 206

HORIZONTAL
VERT.RADIUS
GRADE
DATUM 49

FINISHED SURFACE LEVEL	58.386	57.790	57.688	57.194	56.598	56.098	55.820	55.758	55.766	55.935	56.232
EXISTING SURFACE	58.356	57.759	57.678	57.330	56.995	56.685	56.506	56.399	56.362	56.288	56.207
CHAINAGE	680.000	690.000	691.701	700.000	710.000	720.000	730.000	737.427	740.000	750.000	759.987

LONGITUDINAL SECTION - MAIN ROAD 2



SCALE HORIZONTAL 1:1000
SCALE VERTICAL 1:100

HORIZONTAL
VERT.RADIUS
GRADE
DATUM 52

FINISHED SURFACE LEVEL	67.159 67.076 66.889 66.854 66.897 67.169 67.466 67.666 67.742 67.742 67.692 67.517 67.216 66.791 66.247 65.674 65.102 64.529 63.957 63.385 62.812 62.240 61.667 61.095 60.589 60.199 59.923 59.763 59.717 59.717 59.787 59.971 60.205 60.438 60.671 60.905 61.138 61.372 61.605 61.838 62.072 62.305 62.371 62.538 62.772 63.005 63.239 63.472 63.512 63.705 63.939 64.172 64.402 64.584 64.708 64.775 64.830 64.885 64.944 65.103 65.316 65.336 65.286 65.034 64.745 64.319 63.748 63.153 62.557 61.961 61.365 60.769 60.532 60.173 59.577 58.981 58.386
EXISTING SURFACE	67.143 67.250 67.534 67.654 67.808 68.040 68.115 68.098 67.945 67.919 67.694 67.392 66.957 66.514 66.057 65.544 65.058 64.538 63.981 63.498 63.019 62.464 61.846 61.234 60.541 59.959 59.598 59.470 59.665 59.693 59.942 60.296 60.654 60.890 61.117 61.290 61.359 61.378 61.457 61.616 61.787 61.998 62.077 62.272 62.532 62.828 63.039 63.297 63.287 63.376 63.600 63.942 64.236 64.601 65.014 65.349 65.608 65.704 65.755 65.720 65.557 65.495 65.336 65.062 64.713 64.347 63.816 63.248 62.698 62.076 61.416 60.813 60.540 60.128 59.564 58.922 58.356
CHAINAGE	0.000 2.639 10.000 14.745 20.000 30.000 40.000 50.000 60.000 61.011 70.000 80.000 90.000 100.000 110.000 120.000 130.000 140.000 150.000 160.000 170.000 180.000 190.000 200.000 210.000 220.000 230.000 240.000 248.945 250.000 260.000 270.000 280.000 290.000 300.000 310.000 320.000 330.000 340.000 350.000 360.000 370.000 372.817 380.000 390.000 400.000 410.000 420.000 421.711 430.000 440.000 450.000 460.000 470.000 480.000 490.000 500.000 510.000 520.000 530.000 540.000 543.881 550.000 560.000 570.000 580.000 590.000 600.000 610.000 620.000 630.000 640.000 643.969 650.000 660.000 670.000 680.000


LONGITUDINAL SECTION - MAIN ROAD 2

SCALE HORIZONTAL 1:1000
SCALE VERTICAL 1:100

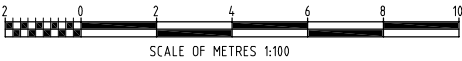
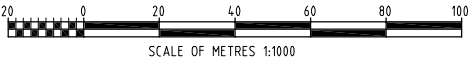




REV	DATE	REVISION DESCRIPTION	DRAWN	DRAFT CHK	DESIGNED	ENG CHK	APPROVED	CUSTOMER	REF DRAWING No	REFERENCE DRAWING TITLE	A1 SHEET	SCALE 1:1000H & 1:100V	WorleyParsons resources & energy	CUSTOMER	HUNTLEE PTY LTD	HUNTLEE STAGE 1 PROJECT APPLICATION LONGITUDINAL SECTION STAGE 1 RESIDENTIAL - MAIN ROAD 2 SHEET 3	DRG No	REV
C	0108.12	FINAL PREFERRED PROJECT REPORT SUBMISSION	NAH	PMM	NAH	GS	GS				OneWay to zero harm							
B	22.06.12	PREFERRED PROJECT REPORT SUBMISSION	NAH	PMM	NAH	GS	GS				WORLEYPARSONS PROJECT No.							
A	07.03.11	ISSUED FOR CLIENT APPROVAL	PHM	NAH	PHM	GS	CG				301017-00364							
REV	DATE	REVISION DESCRIPTION	DRAWN	DRAFT CHK	DESIGNED	ENG CHK	APPROVED	CUSTOMER	REF DRAWING No	REFERENCE DRAWING TITLE								

1. ALL LONGITUDINAL SECTIONS ARE INDICATIVE ONLY FOR INFORMATION PURPOSES. ALL ROADS WILL BE SUBJECT TO FURTHER DETAILED DESIGN
2. FOR STAGE 1 RESIDENTIAL GENERAL ARRANGEMENT & SETOUT CHAINAGES REFER TO DWG No. 201 TO 206

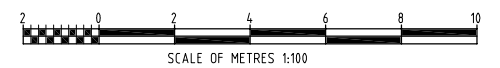


											A1 SHEET	SCALE 1:1000H & 1:100V	 WorleyParsons resources & energy Copyright © WorleyParsons Services Pty Ltd ABN 61 001 279 812	CUSTOMER HUNTLEE PTY LTD	HUNTLEE STAGE 1 PROJECT APPLICATION LONGITUDINAL SECTION STAGE 1 RESIDENTIAL – MAIN ROAD 3 SHEET 4			
C	01.08.12	FINAL PREFERRED PROJECT REPORT SUBMISSION	NAH	PMM	NAH	GS	GS				OneWay™ to zero harm				WORLEYPARSONS PROJECT No. 301017-00364	DRG No	301017-00364-304	REV C
B	22.06.12	PREFERRED PROJECT REPORT SUBMISSION	NAH	PMM	NAH	GS	GS											
A	07.03.11	ISSUED FOR CLIENT APPROVAL	PMM	NAH	PMM	GS	CG											
REV	DATE	REVISION DESCRIPTION	DRAWN	DRAFT CHK	DESIGNED	ENG CHK	APPROVED	CUSTOMER	REF DRAWING No	REFERENCE DRAWING TITLE								

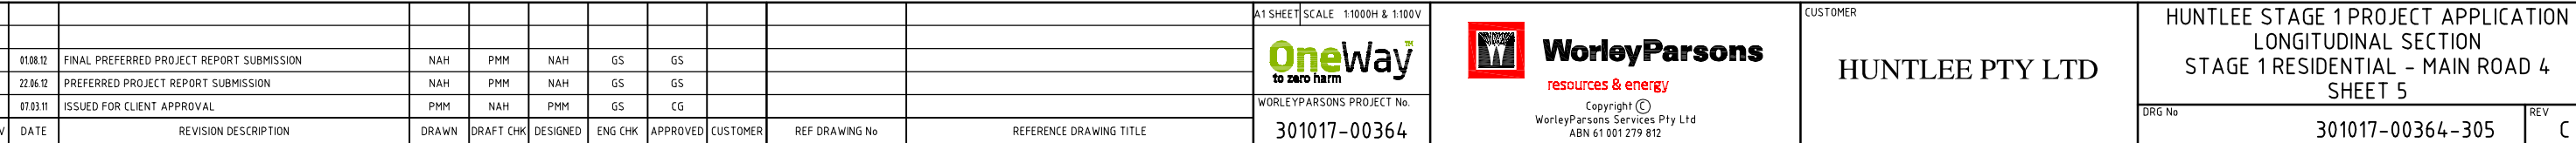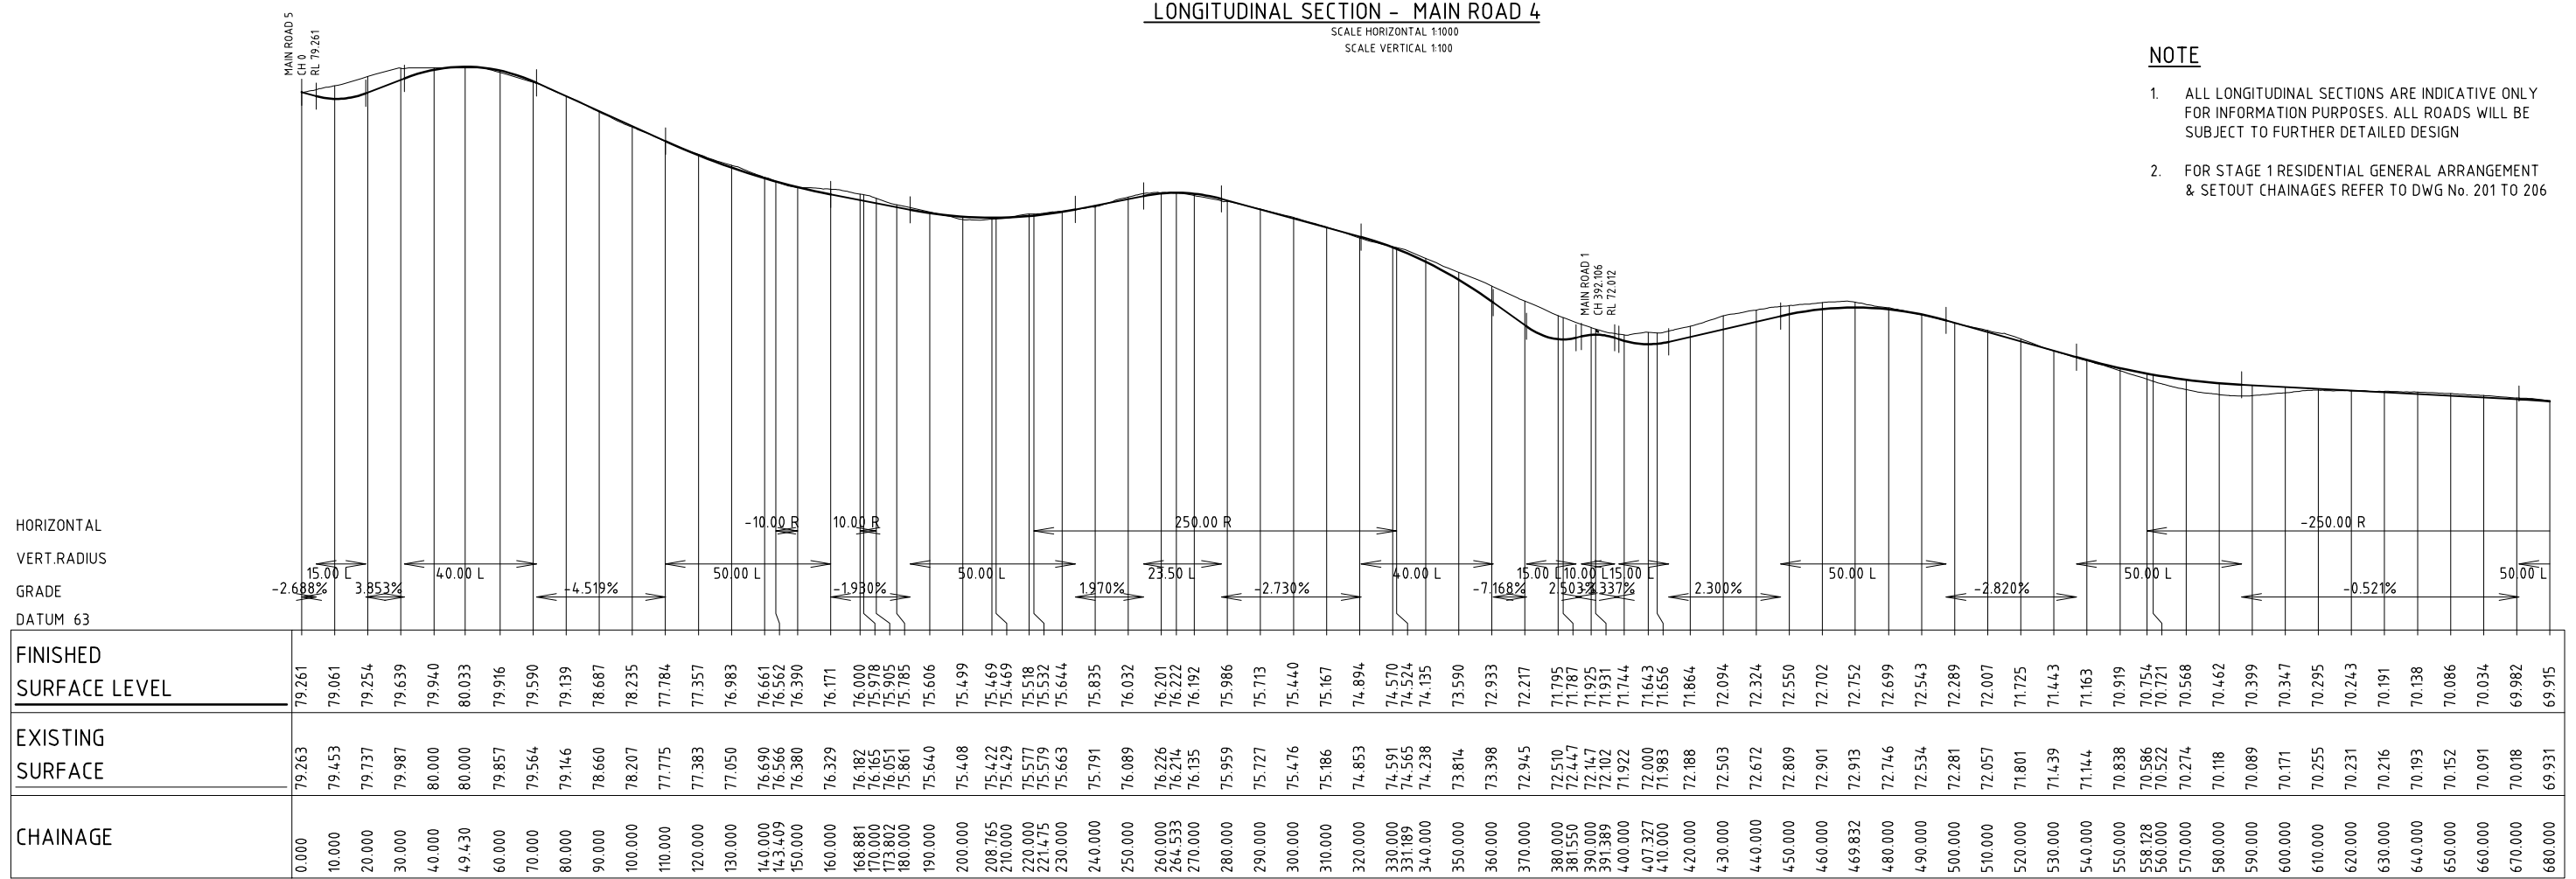

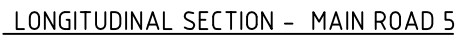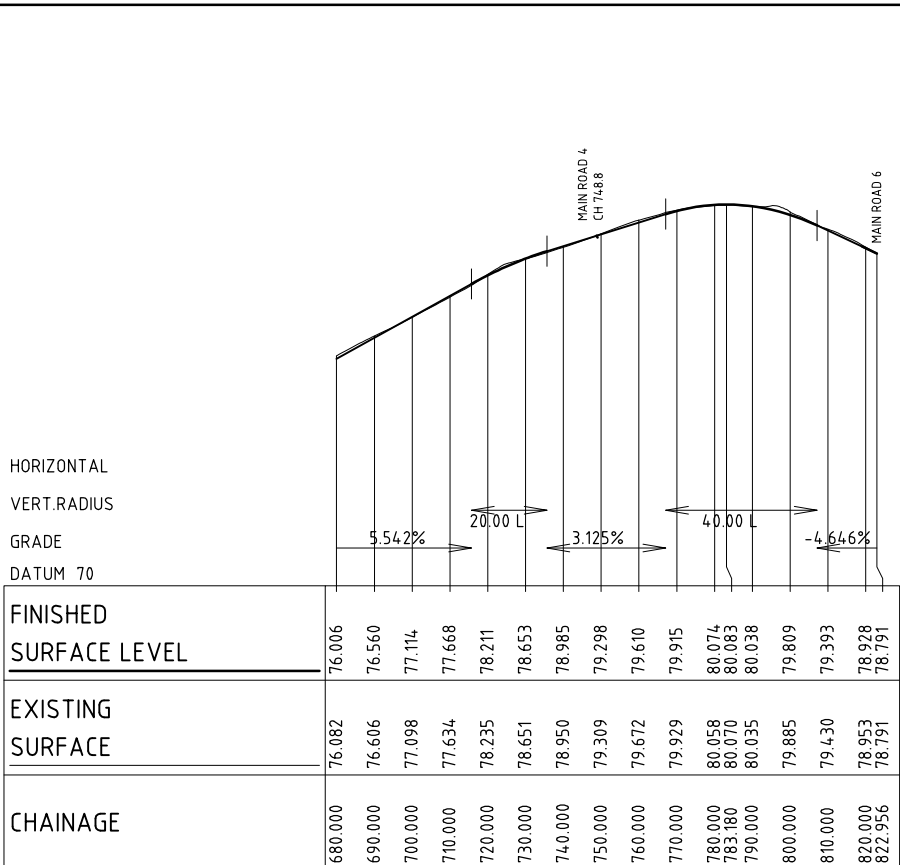

- | | | | | | | | | | | | | | | | | | | |
|---------------------------|--------|--------|--------|--------|--------|--------|--------|--------|--------|--------|---------|---------|---------|---------|---------|---------|--------|--------|
| HORIZONTAL | | | | | | | | | | | | | | | | | | |
| VERT. RADIUS | | | | | | | | | | | | | | | | | | |
| GRADE | | | | | | | | | | | | | | | | | | |
| DATUM 57 | | | | | | | | | | | | | | | | | | |
| FINISHED
SURFACE LEVEL | 68.045 | 68.249 | 68.454 | 68.658 | 68.862 | 69.066 | 69.284 | 69.538 | 69.828 | 70.154 | 70.502 | 70.827 | 71.084 | 71.271 | 71.390 | 71.440 | 71.385 | 71.442 | 71.421 | 71.358 | 71.293 | 71.229 | 71.164 | 71.100 | 71.021 | 70.861 | 70.613 | 70.278 | 69.854 | 69.342 | 68.741 | 68.053 | 67.292 | 66.524 | 65.896 | 65.490 | 65.170 | 64.849 | 64.529 | 64.261 | 64.216 | 64.239 | 64.482 | 64.937 | 65.338 | 65.547 | 65.579 | 65.561 | 65.395 | 65.230 | 65.216 | 65.255 | 65.481 | 65.782 | 65.850 | 66.084 | 66.385 | 66.668 | 66.909 | 67.113 | 67.310 | 67.513 | 67.869 | 68.442 | 69.226 | 70.074 | 70.921 | 71.747 | 72.500 | 73.180 | 73.787 | 74.343 | 74.897 | 75.452 | 76.006 |
| EXISTING
SURFACE | 68.045 | 68.289 | 68.586 | 68.777 | 69.008 | 69.208 | 69.425 | 69.471 | 69.805 | 70.219 | 70.654 | 70.887 | 71.199 | 71.303 | 71.366 | 71.392 | 71.385 | 71.370 | 71.349 | 71.306 | 71.244 | 71.175 | 71.136 | 70.930 | 70.722 | 70.551 | 70.174 | 69.848 | 69.511 | 68.902 | 68.112 | 67.252 | 66.457 | 65.913 | 65.504 | 65.178 | 64.875 | 64.532 | 64.224 | 64.109 | 64.211 | 64.444 | 65.016 | 65.325 | 65.584 | 65.606 | 65.591 | 65.385 | 65.232 | 65.207 | 65.218 | 65.479 | 65.788 | 65.848 | 66.054 | 66.430 | 66.705 | 66.958 | 67.107 | 67.327 | 67.566 | 67.805 | 68.354 | 69.019 | 69.853 | 70.832 | 71.664 | 72.393 | 73.077 | 73.717 | 74.314 | 74.905 | 75.511 | 76.082 | |
| CHAINAGE | 0+000 | 10+000 | 20+000 | 30+000 | 40+000 | 50+000 | 60+000 | 70+000 | 80+000 | 90+000 | 100+000 | 110+000 | 120+000 | 130+000 | 140+000 | 150+000 | 152+58 | 160+000 | 170+000 | 180+000 | 190+000 | 200+000 | 210+000 | 220+000 | 230+000 | 240+000 | 250+000 | 260+000 | 270+000 | 280+000 | 290+000 | 300+000 | 310+000 | 320+000 | 330+000 | 340+000 | 350+000 | 360+000 | 370+000 | 375+825 | 380+000 | 390+000 | 400+000 | 410+000 | 420+000 | 425+765 | 430+000 | 440+000 | 450+000 | 453+769 | 460+000 | 470+000 | 480+000 | 482+251 | 490+000 | 500+000 | 510+000 | 520+000 | 530+000 | 540+000 | 550+000 | 560+000 | 570+000 | 580+000 | 590+000 | 600+000 | 610+000 | 620+000 | 630+000 | 640+000 | 650+000 | 660+000 | 670+000 | 680+000 | |

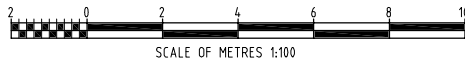

											A1 SHEET	SCALE 1:1000H & 1:100V	 WorleyParsons resources & energy Copyright © WorleyParsons Services Pty Ltd ABN 61 001 279 812	CUSTOMER	HUNTLEE STAGE 1 PROJECT APPLICATION LONGITUDINAL SECTION STAGE 1 RESIDENTIAL - MAIN ROAD 4 & 5 SHEET 6					
C	01.08.12	FINAL PREFERRED PROJECT REPORT SUBMISSION	NAH	PMM	NAH	GS	GS													
B	22.06.12	PREFERRED PROJECT REPORT SUBMISSION	NAH	PMM	NAH	GS	GS										HUNTLEE PTY LTD	DRG No	301017-00364-306	REV C
A	07.03.11	ISSUED FOR CLIENT APPROVAL	PMM	NAH	PMM	GS	CG													
REV	DATE	REVISION DESCRIPTION	DRAWN	DRAFT CHK	DESIGNED	ENG CHK	APPROVED	CUSTOMER	REF DRAWING No	REFERENCE DRAWING TITLE	WORLEYPARSONS PROJECT No. 301017-00364									