




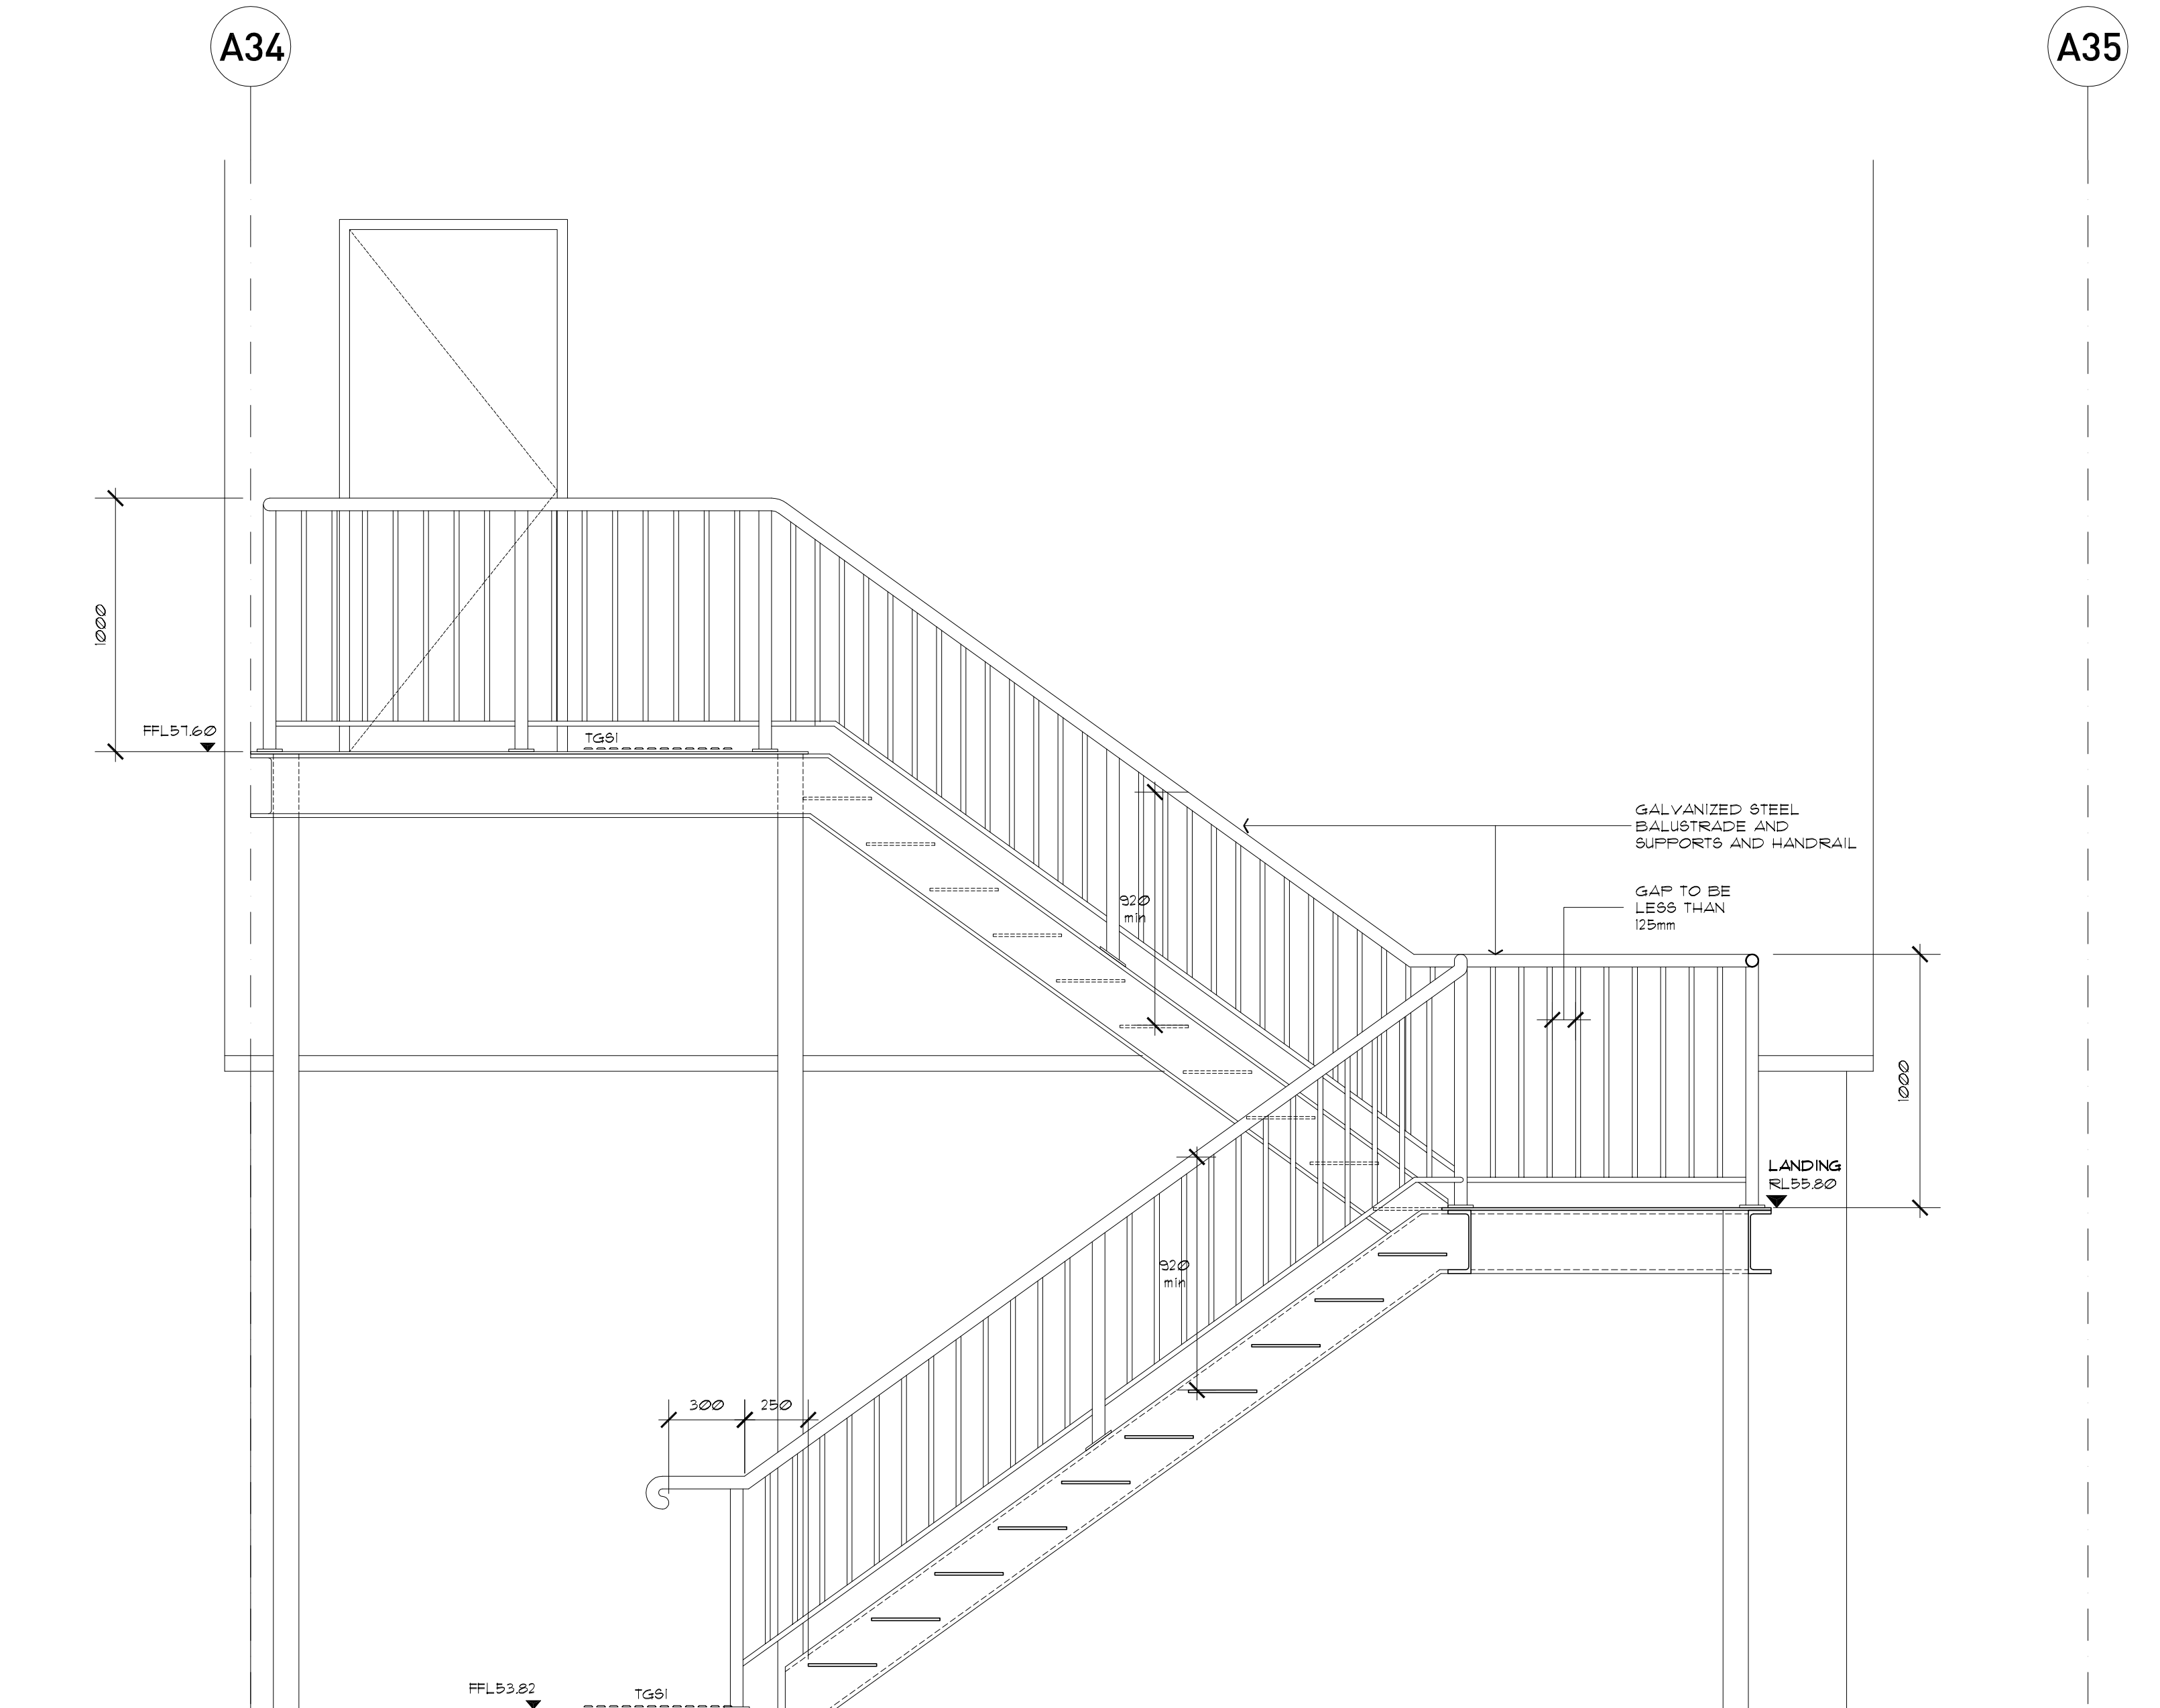






STAIR - OFFICE BLOCK
SECTION 2
SCALE 1:20

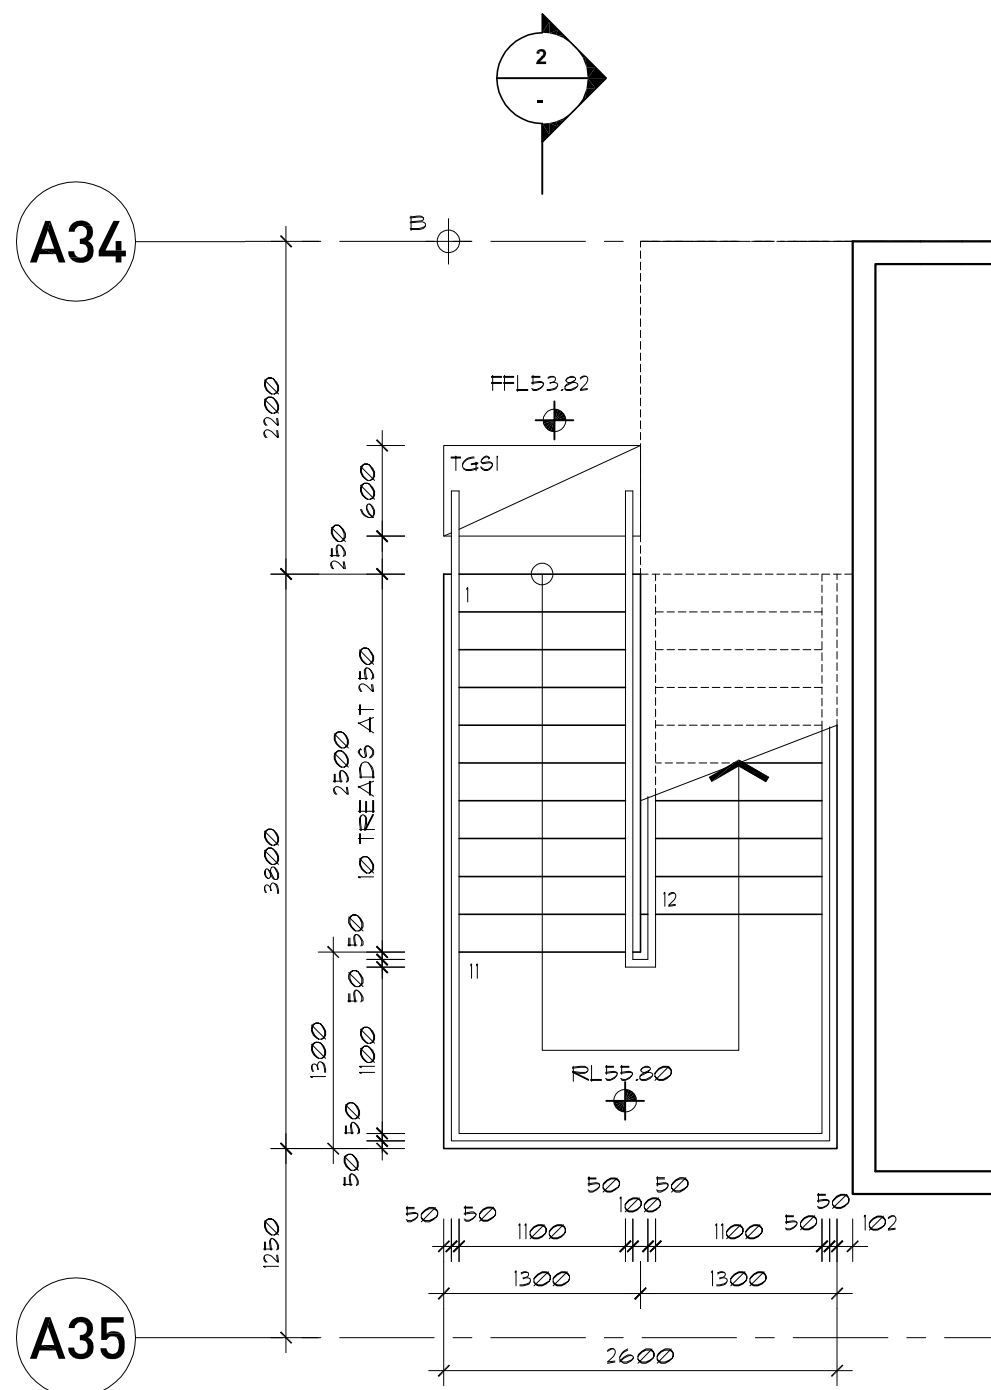

STAIR - LOWER LEVEL
SCALE 1:50

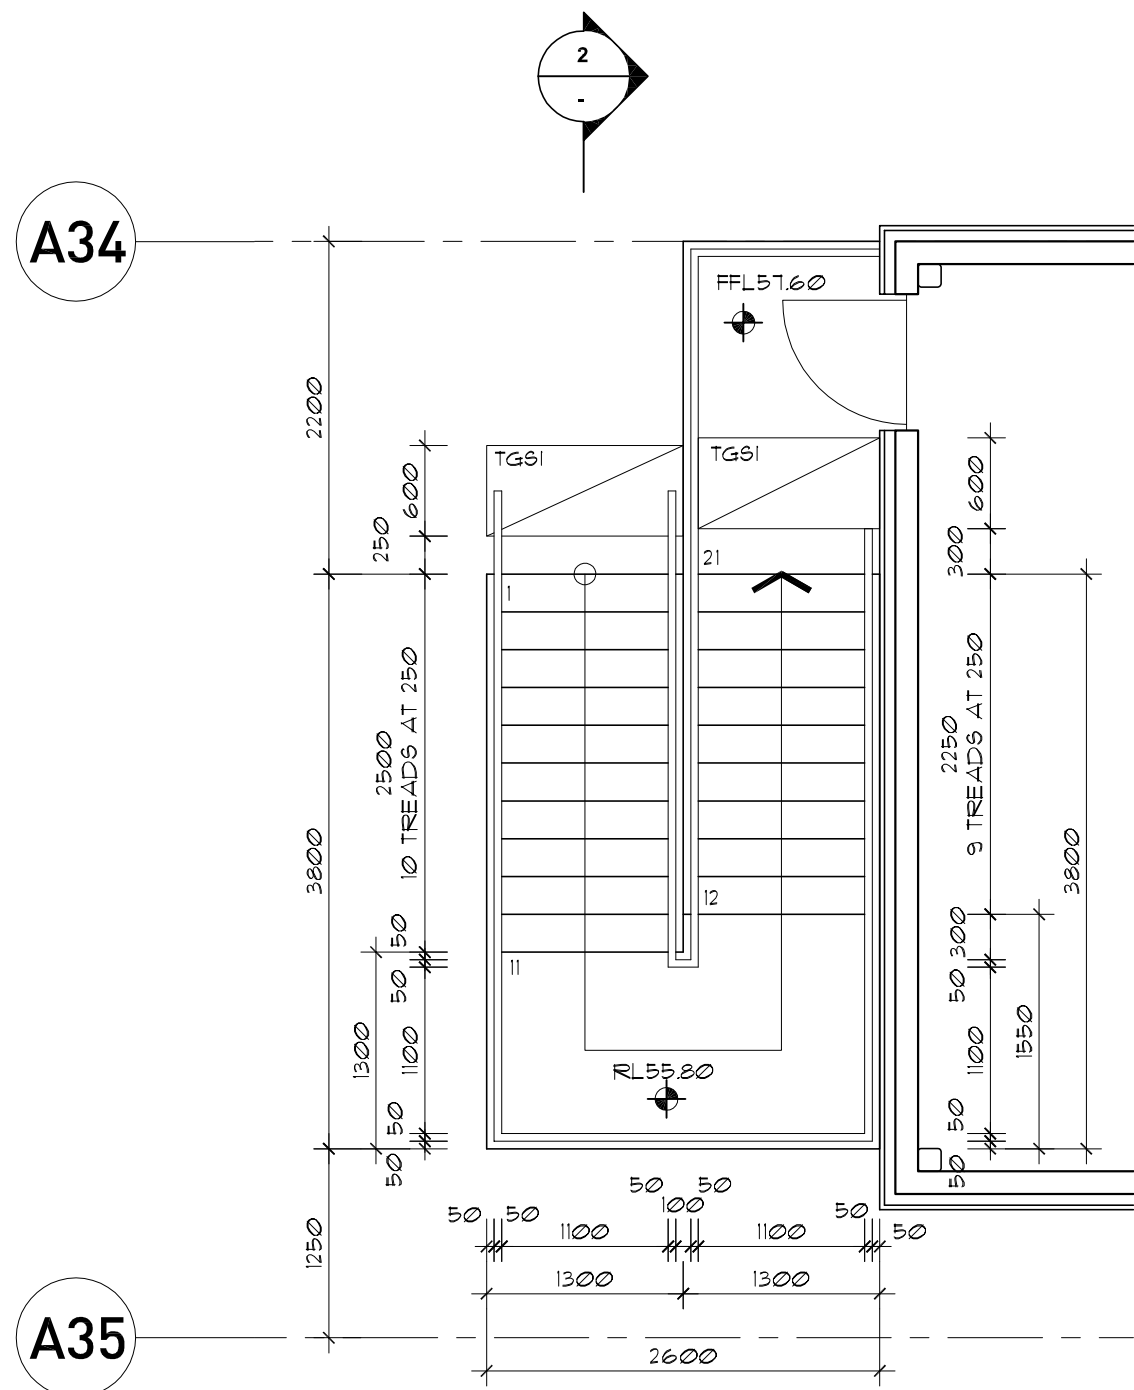


STAIR - UPPER LEVEL
SCALE 1:50

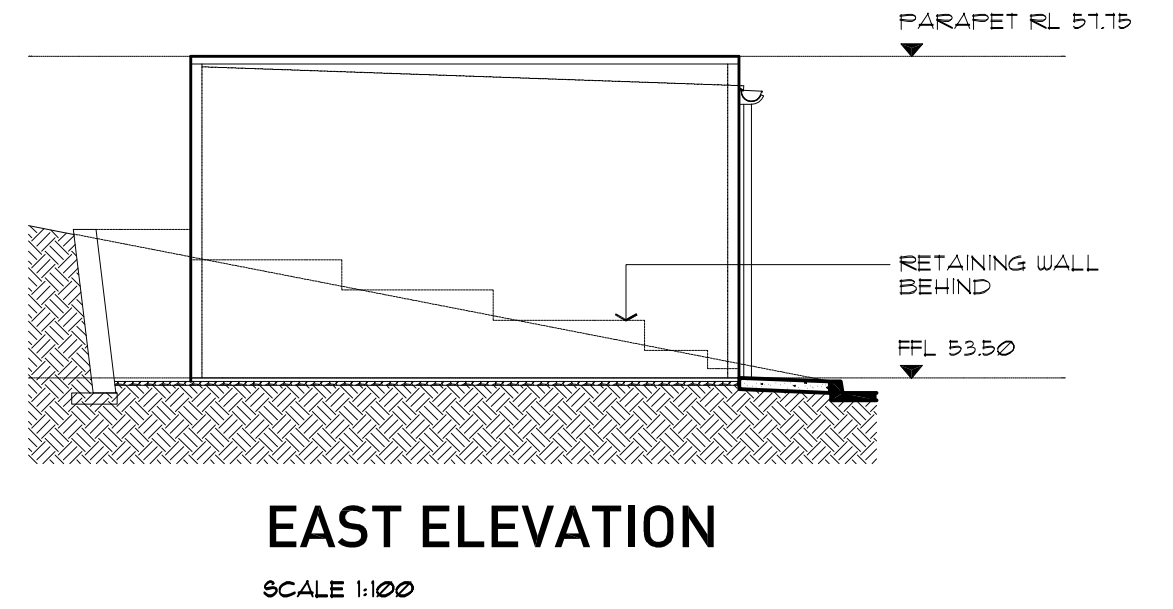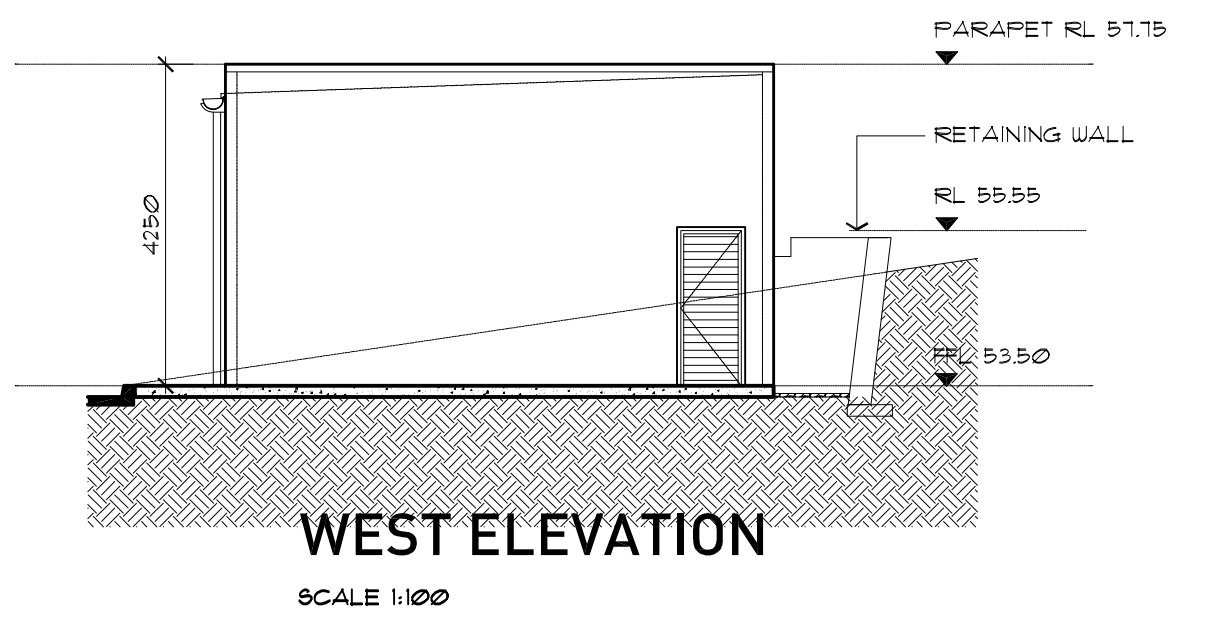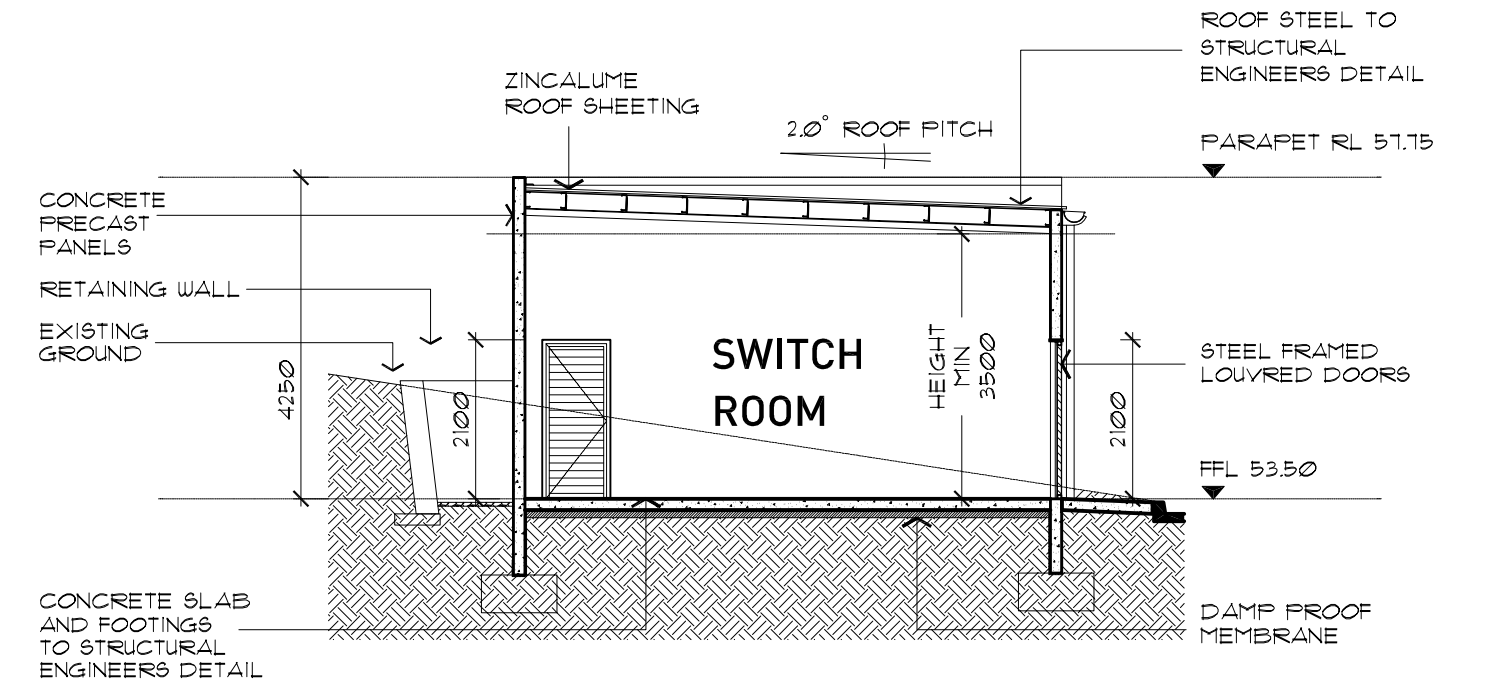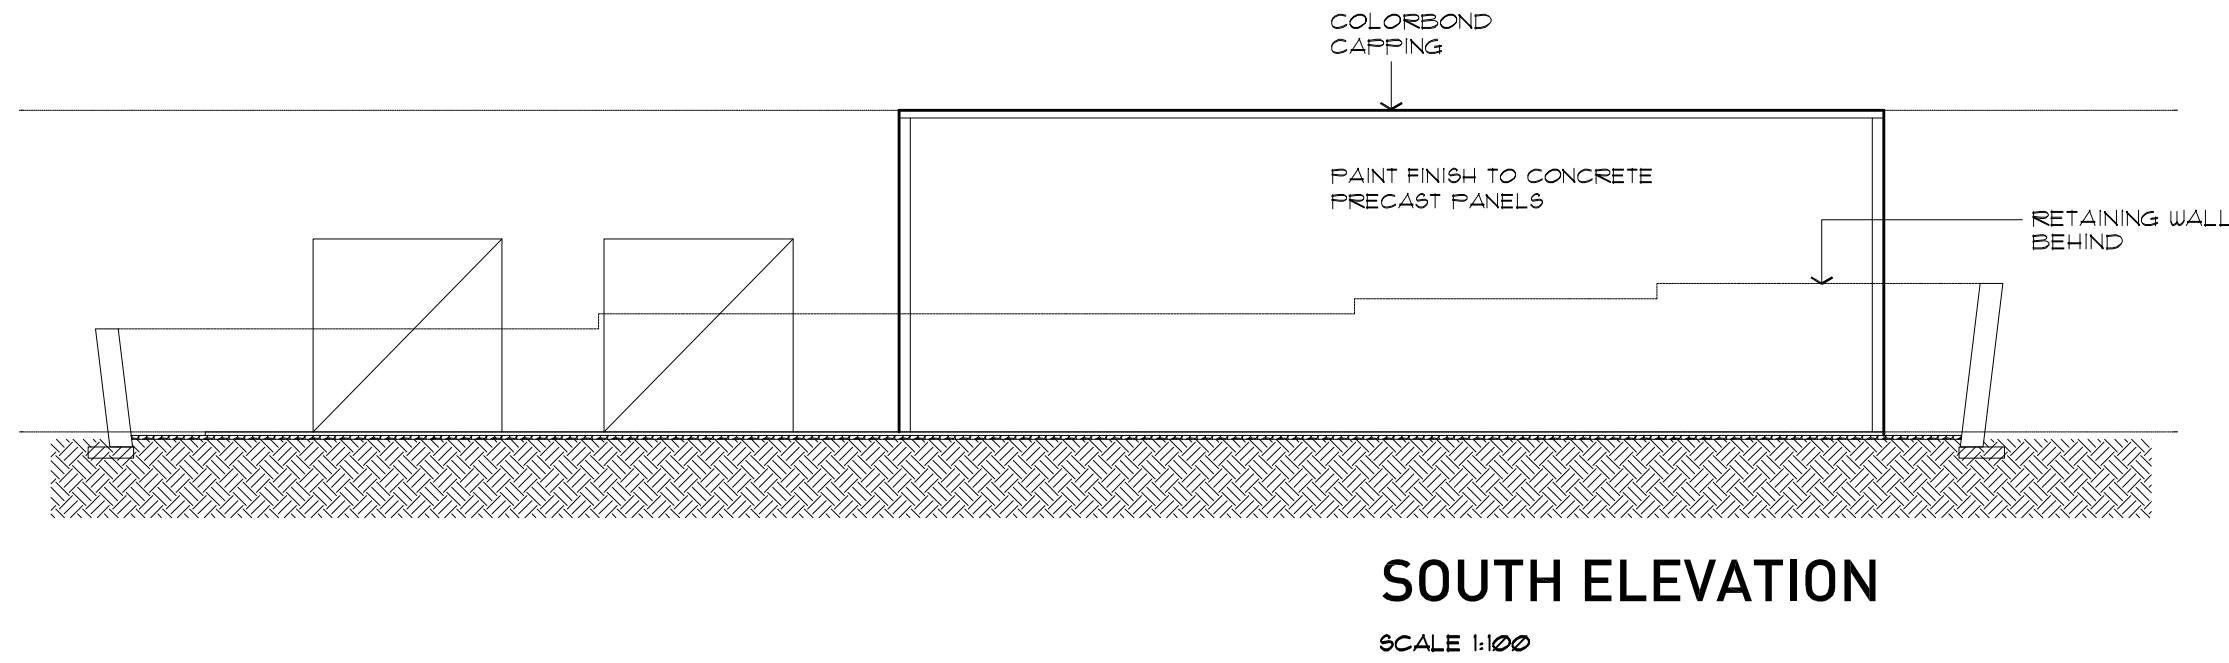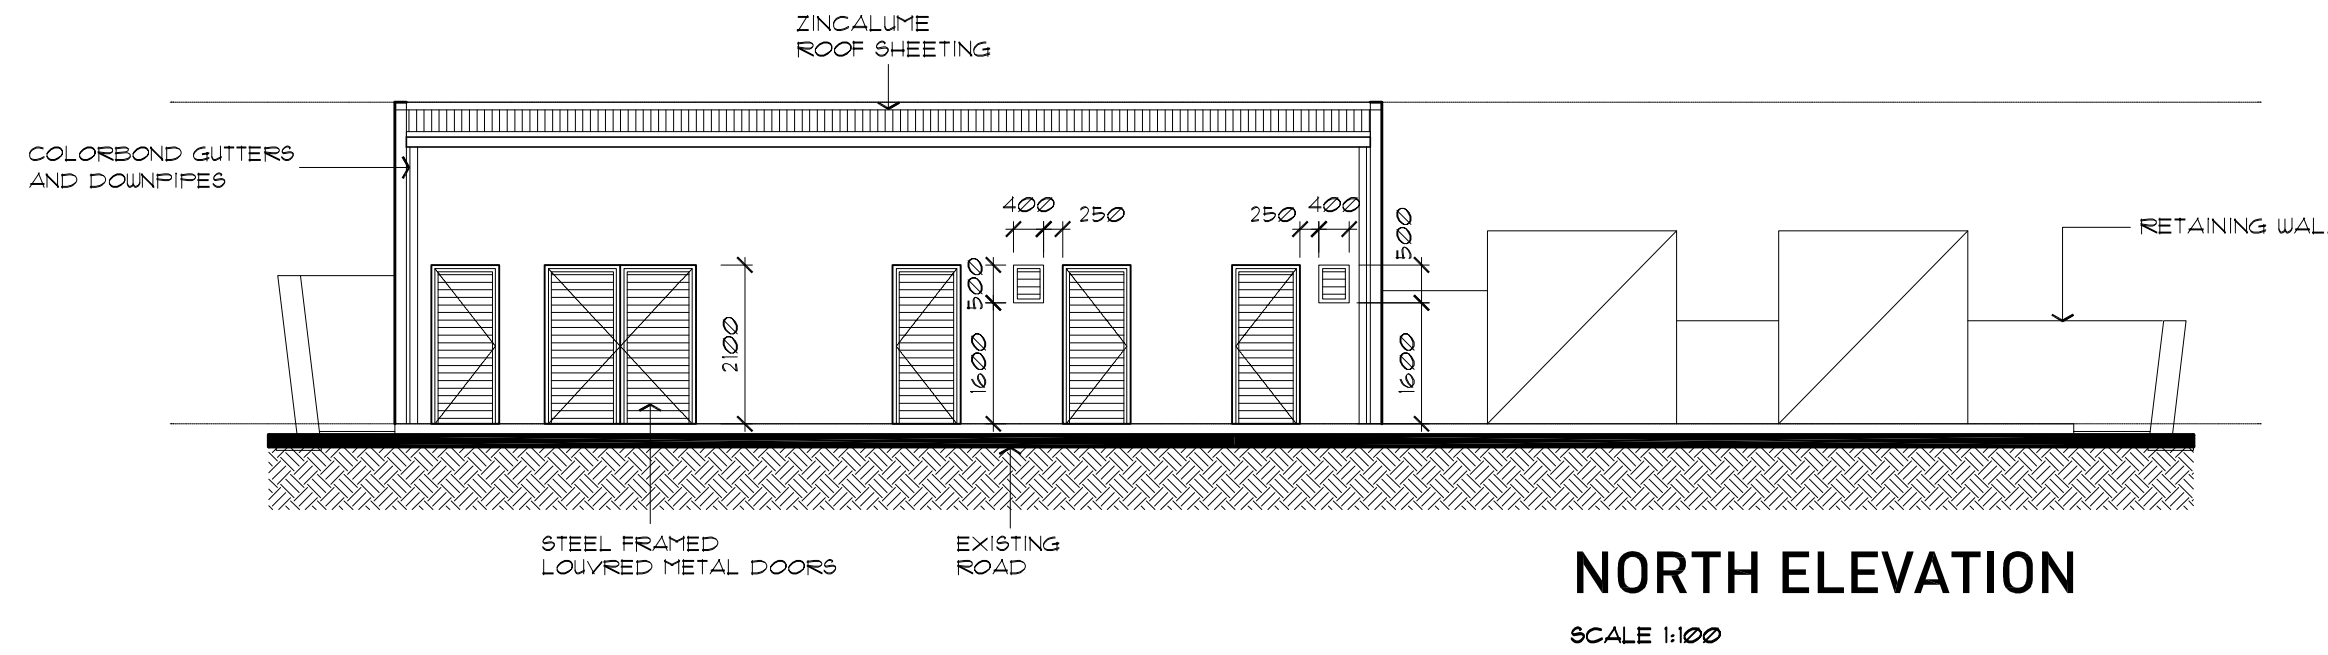

KEY:

- FFL + PROPOSED LEVELS
- DP + DOWNSPIPE
- DB + DISTRIBUTION BOARD
- PIT + PITS
- EXISTING LEVEL

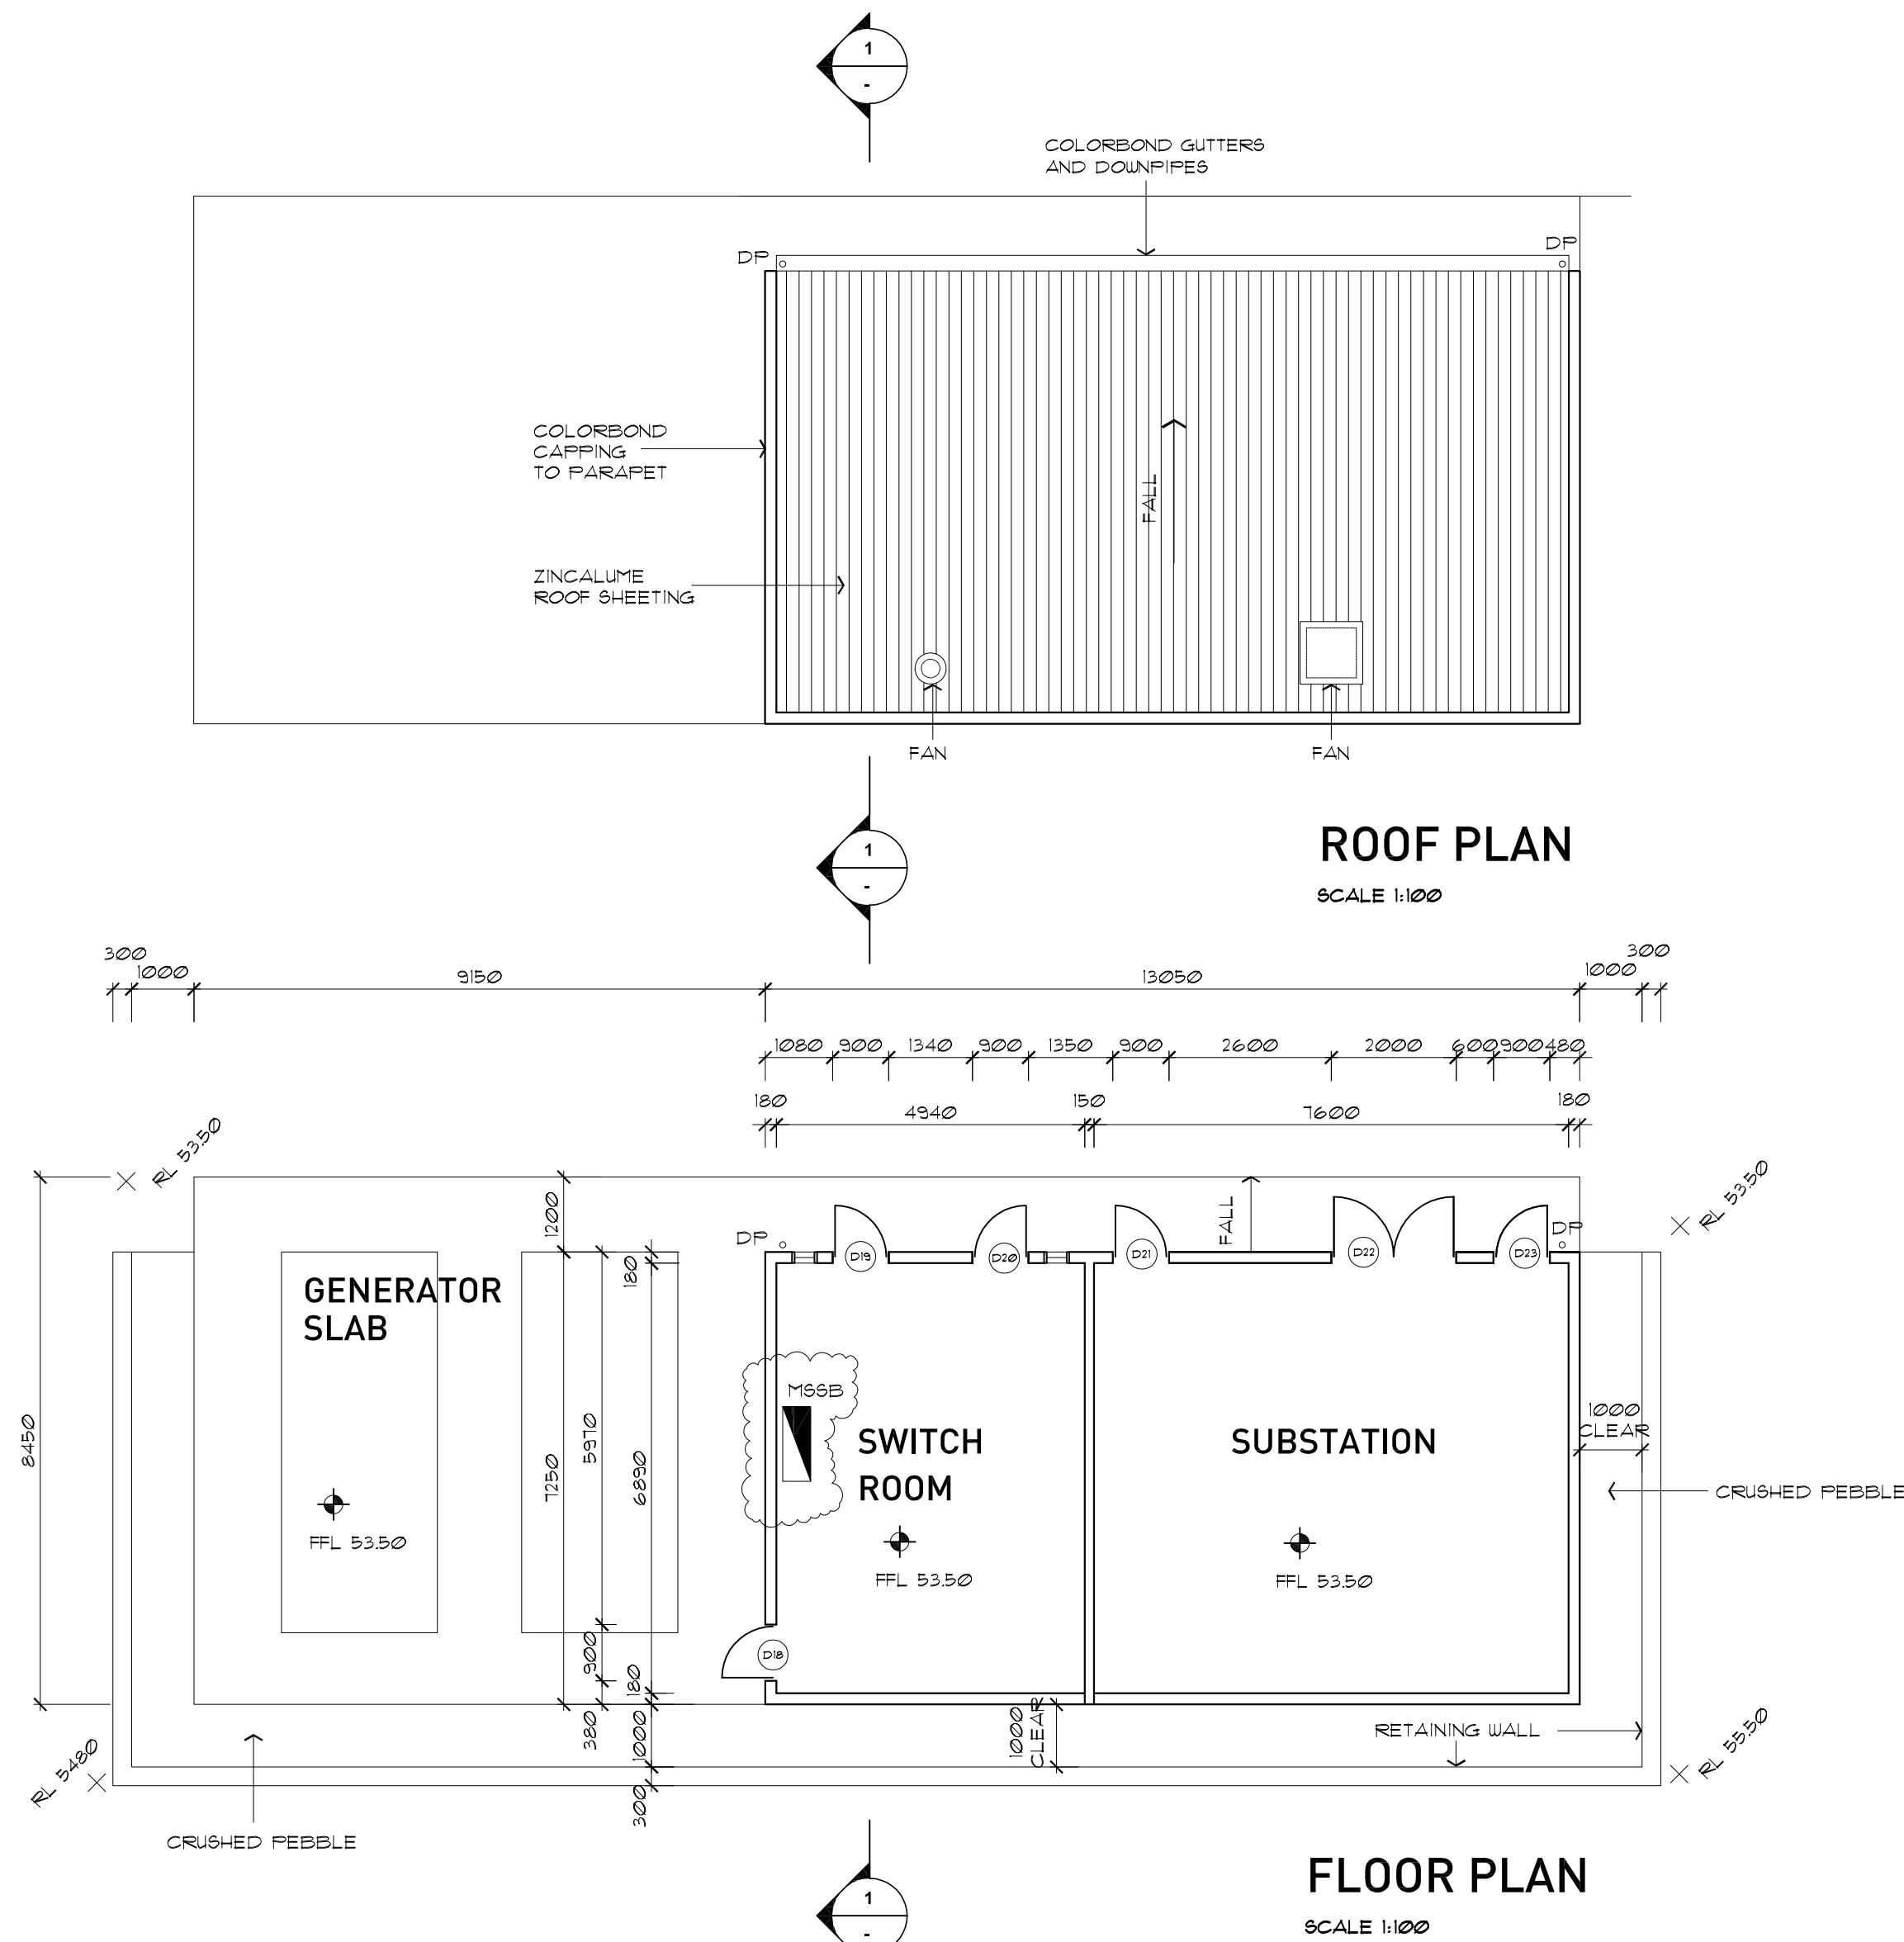

E	10.01.13	OFFICE BLOCK STAIR DETAIL ADDED
D	19.12.12	MECHANICAL SERVICES SWITCHBOARD ADDED
C	10.12.12	RETAINING WALL REVISED
B	27.11.12	CO-ORDINATE WITH CONSULTANTS
A	21.11.12	RETAINING WALL ADDED
No.	Date	Details

Amendments:

Verify all dimensions on site prior to commencement of work.
Refer all discrepancies to the architect for determination.
Use figured dimensions in preference to scaling.
This drawing is copyright and must not be reprinted, copied or used without the written consent of Giles Tribe Architects.

GILES TRIBE ARCHITECTS
ARCHITECTS & URBAN PLANNERS

Level 8 263 Clarence Street SYDNEY 2000 P 61 2724 3300 F 61 2724 9100
PO Box 6271 Queen Victoria Building 1200 E giles@tribearchitects.com.au
Giles Tribe Pty Ltd ABN 59 001 293 907
Memorial Architects Jan McCay (PMA) Mark G Broadley (PMA) Short (PMA) (PMA)

PROJECT:
METCASH DISTRIBUTION CENTRE
PROJECT MUSTANG
BUNGARRIBEE INDUSTRIAL ESTATE
HUNTINGWOOD

Drawing:
SWITCH ROOM + SUBSTATION
OFFICE BLOCK STAIR

Status:
Scale: 1:100 & B Job No. Drawing No. Rev.
Date: 12051 800 E
Drawn: RB Approved:
Reviewed: