
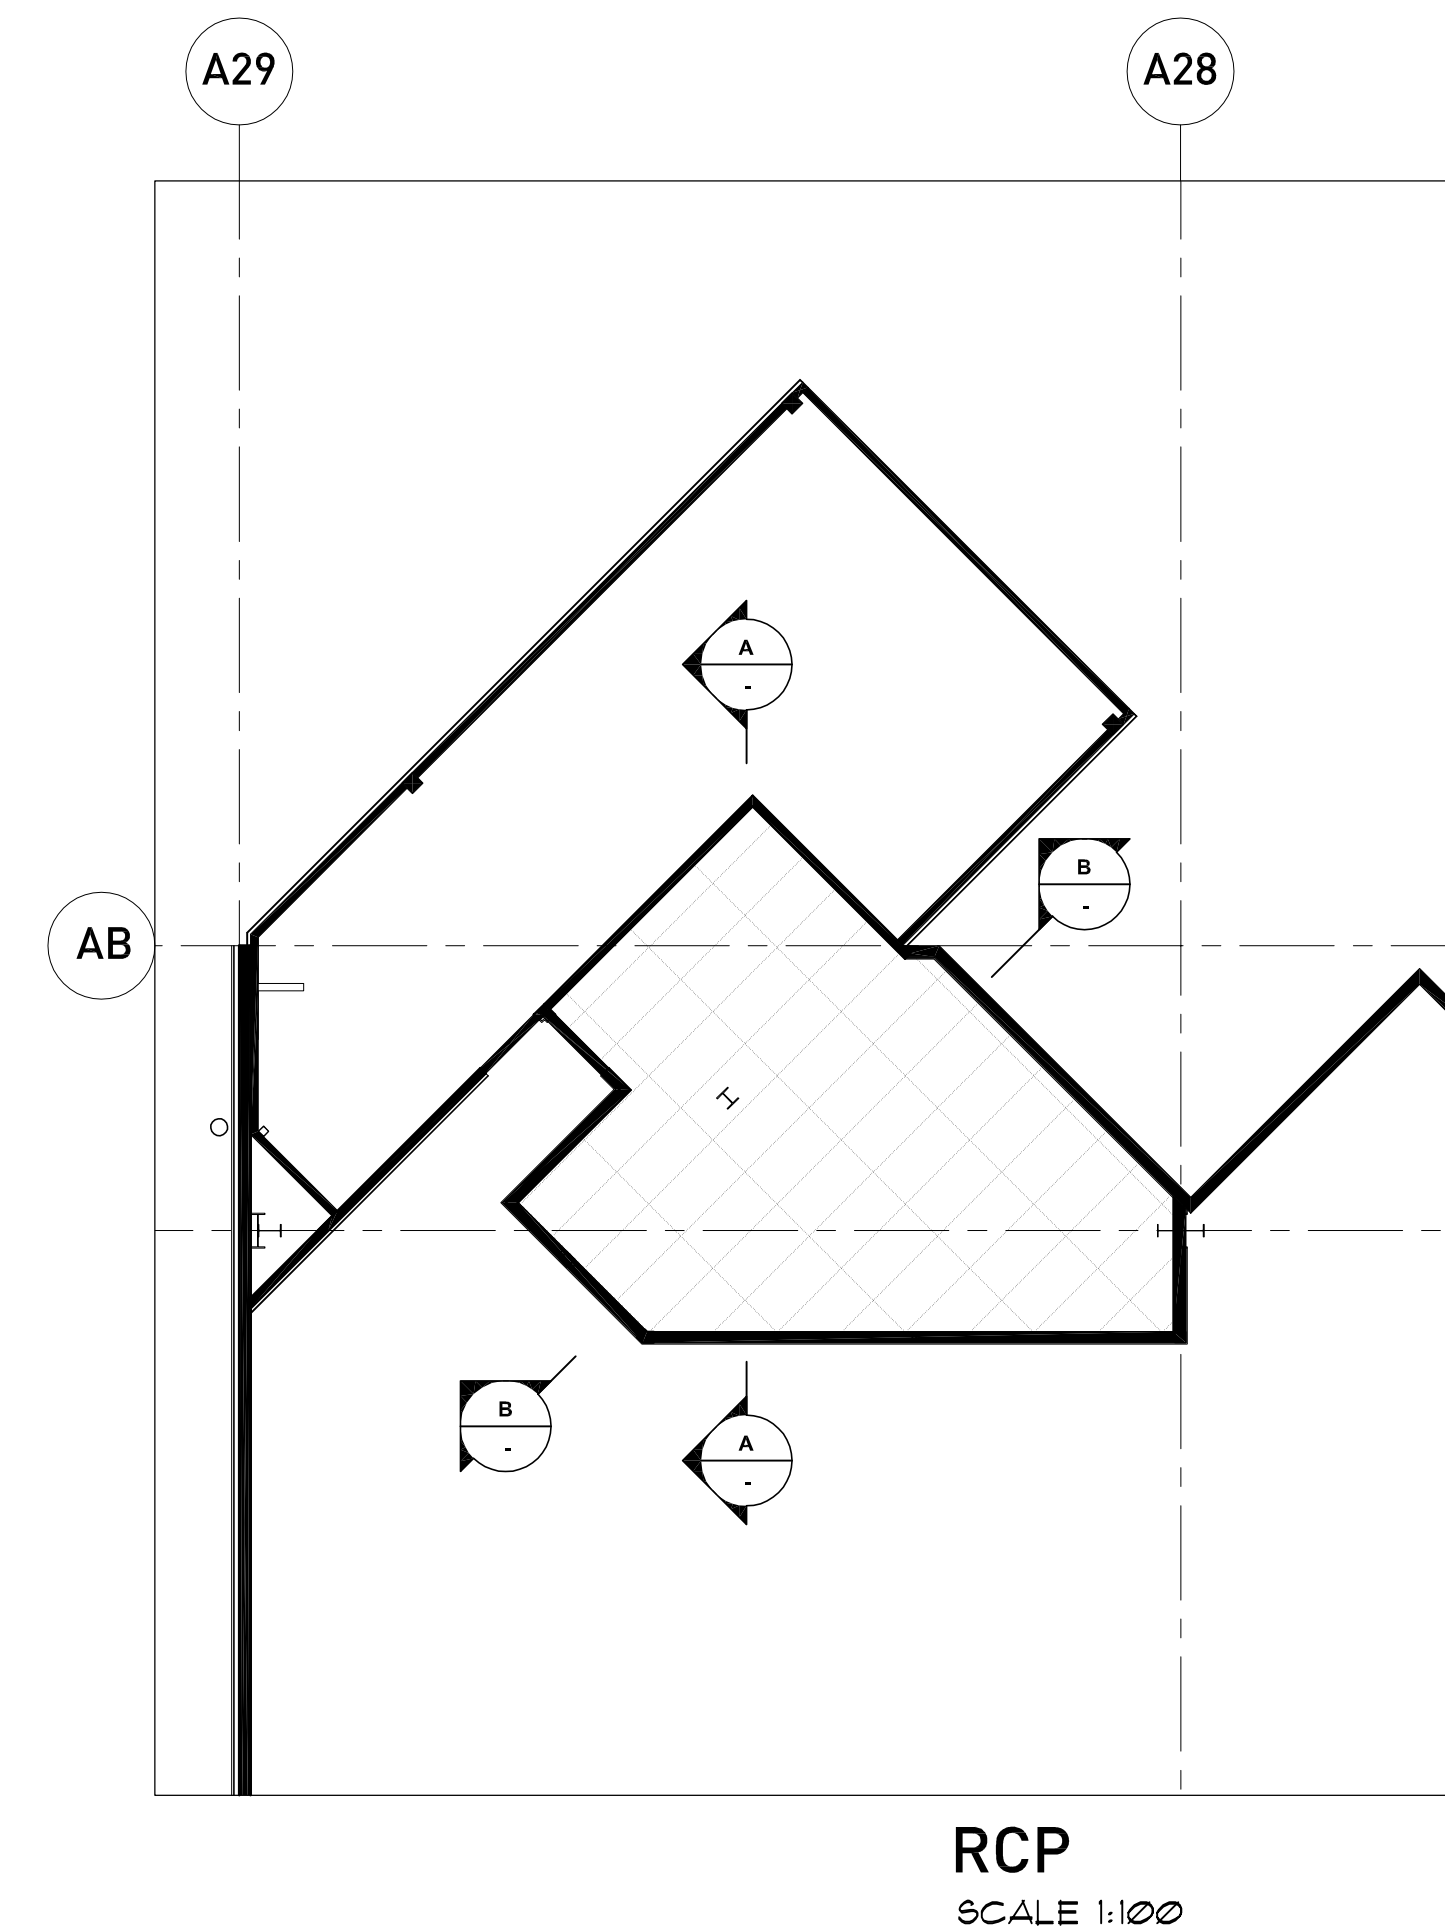
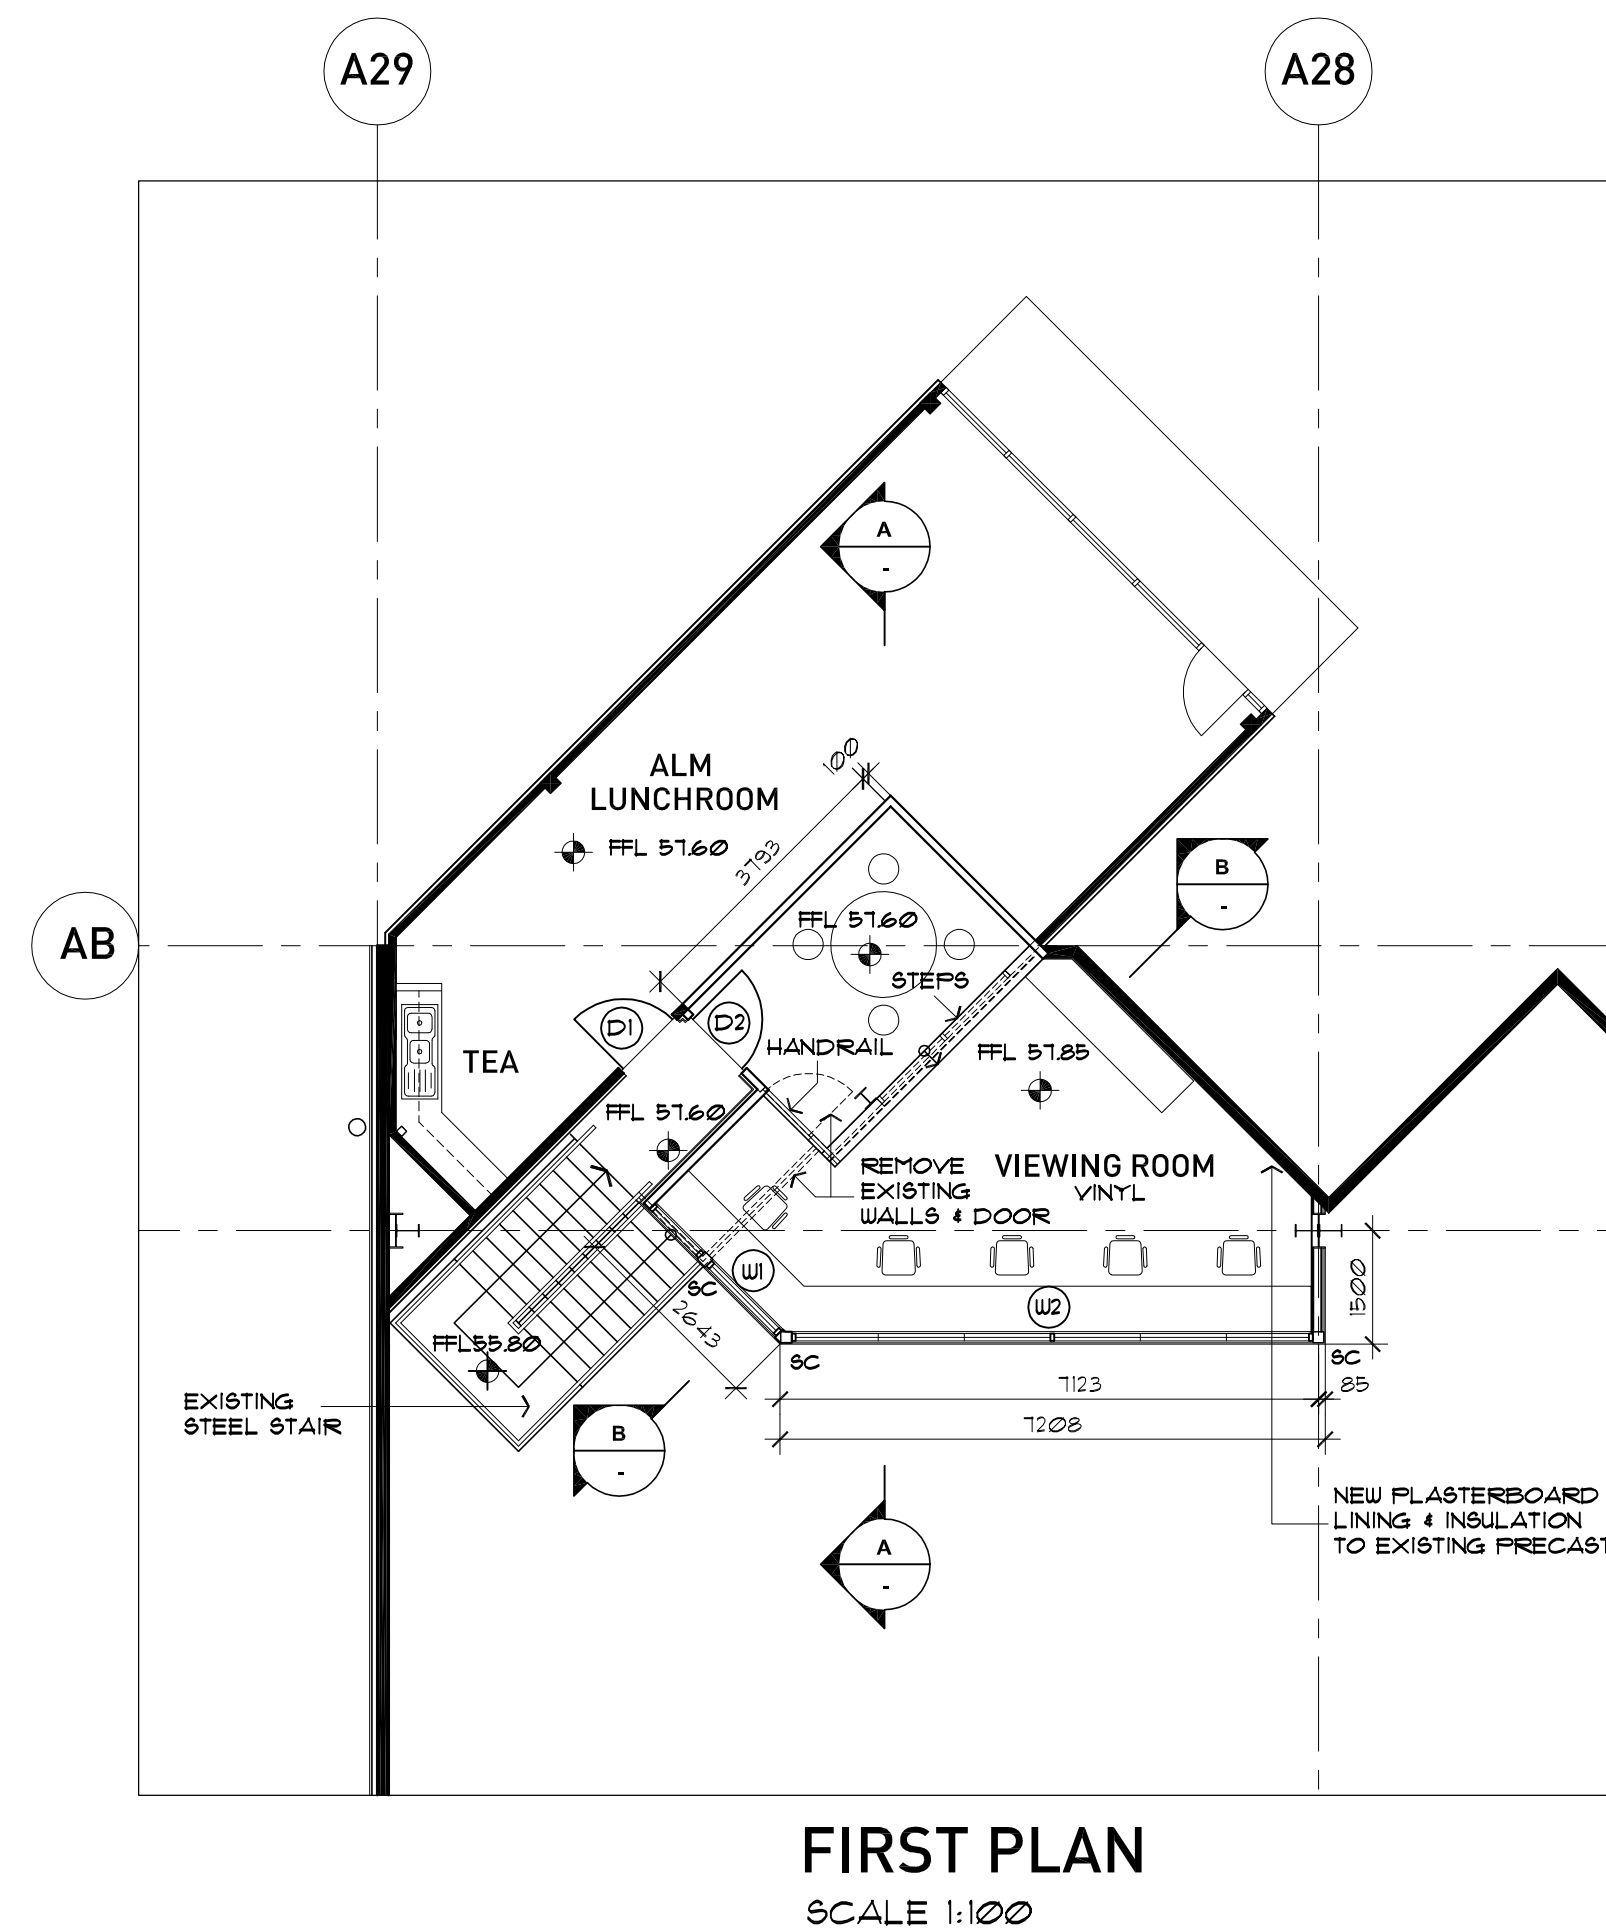
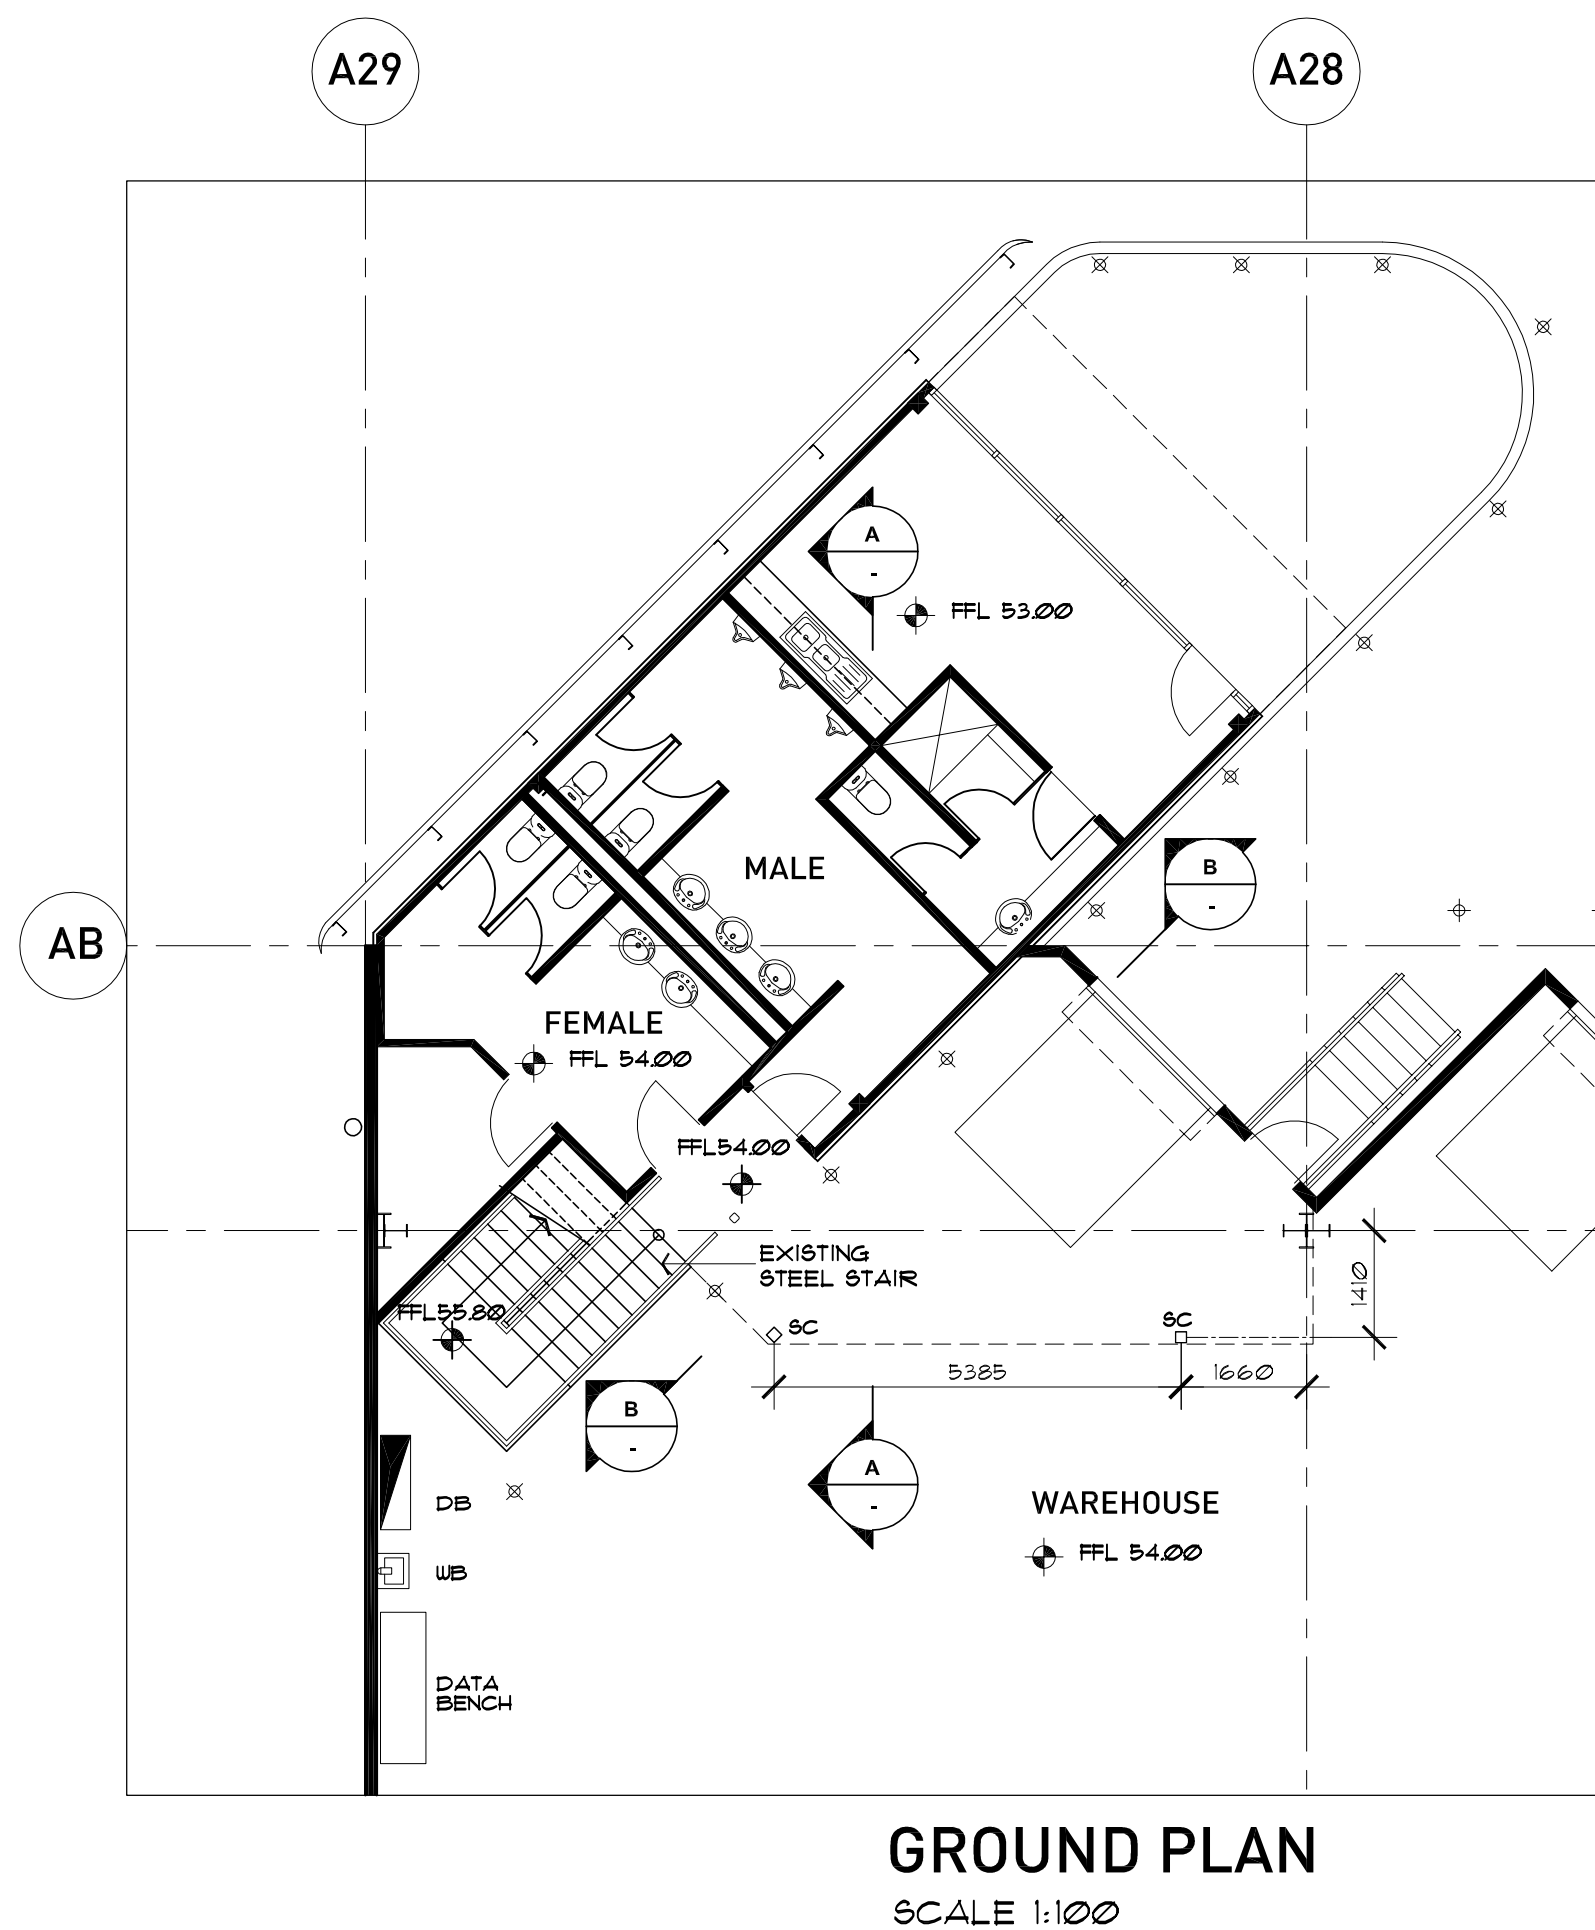
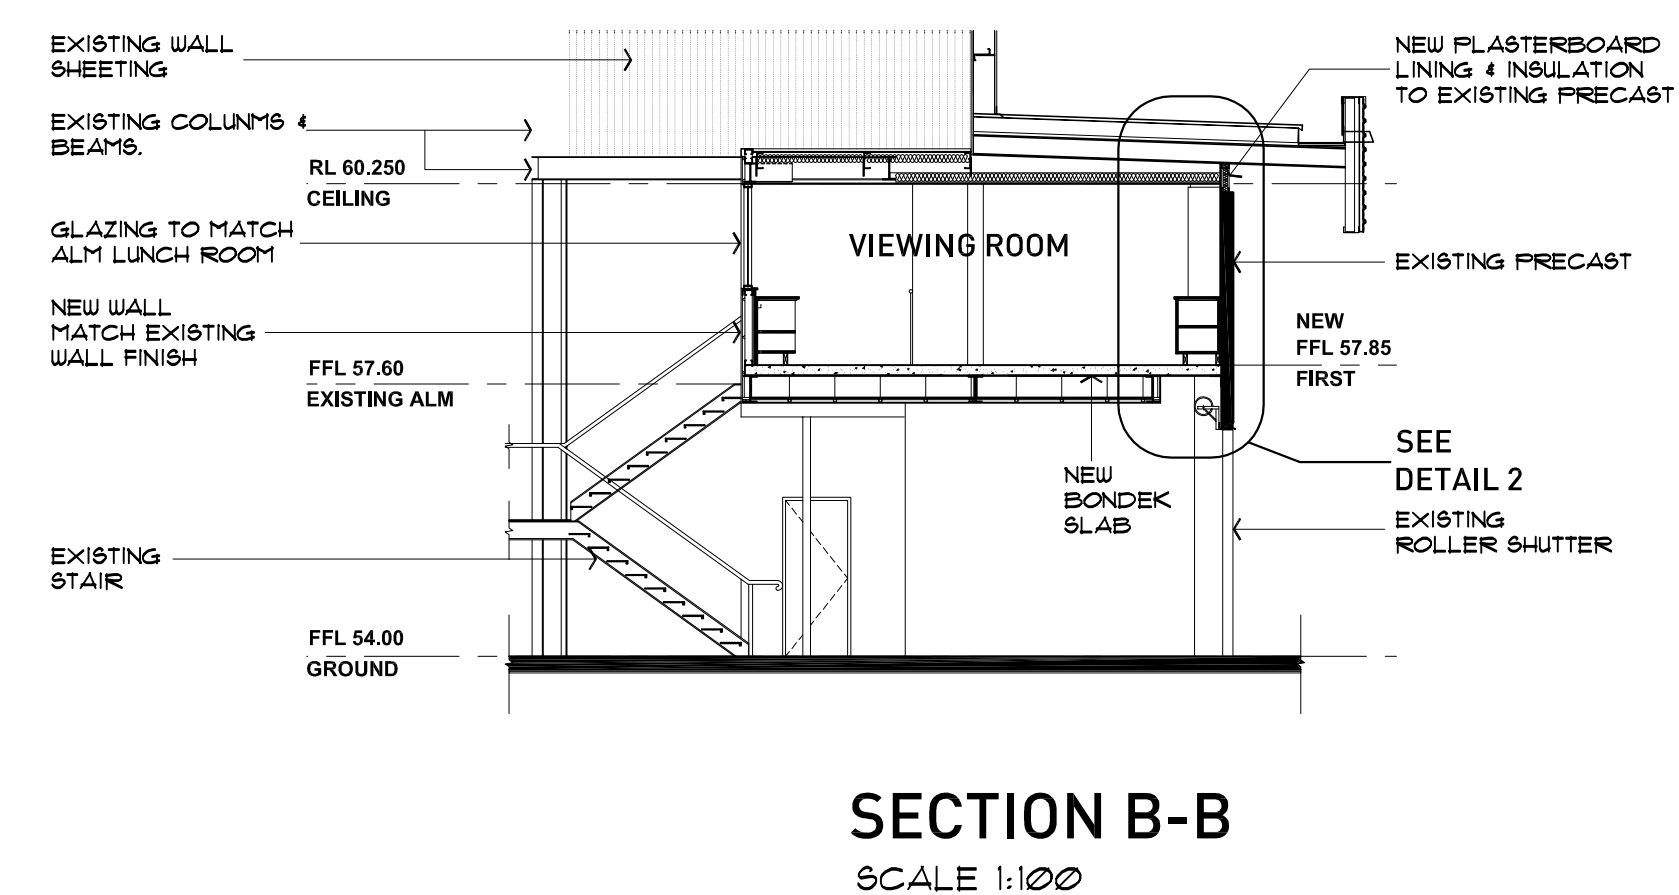
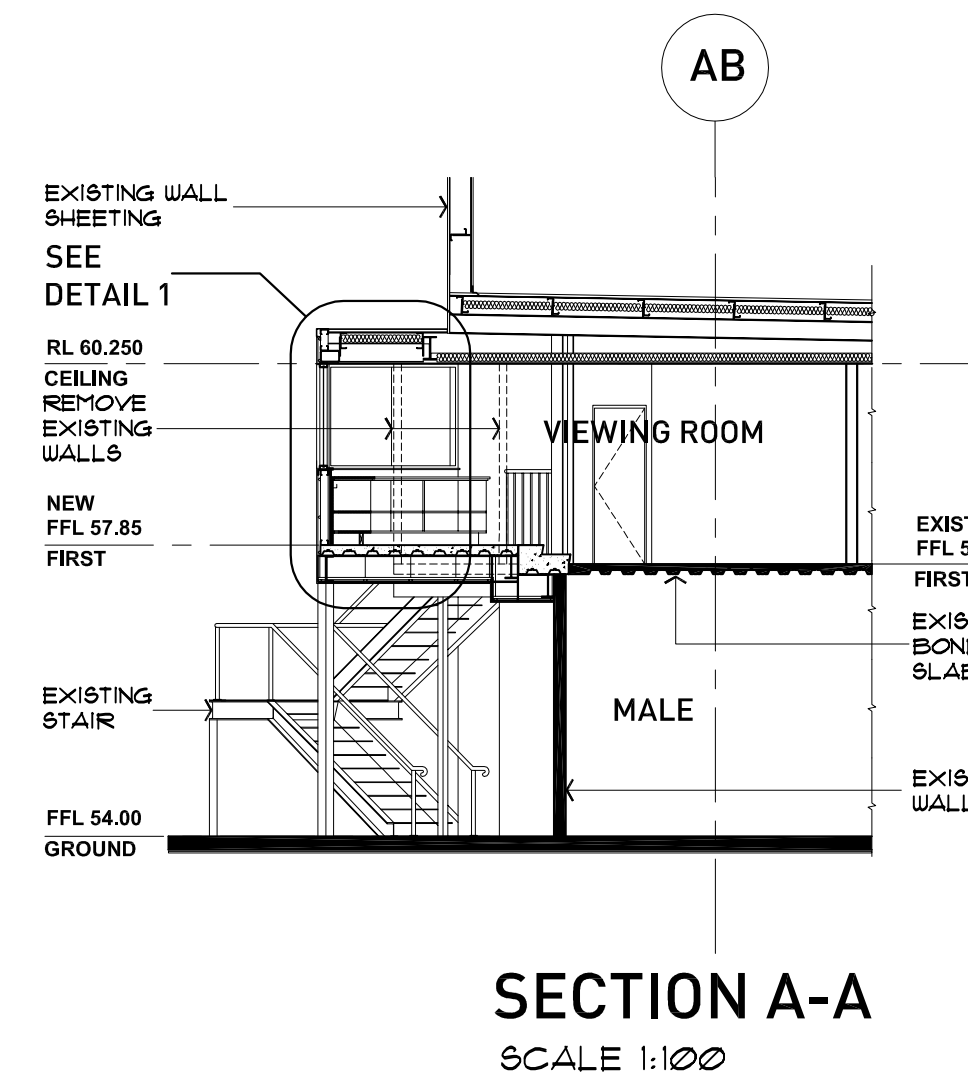
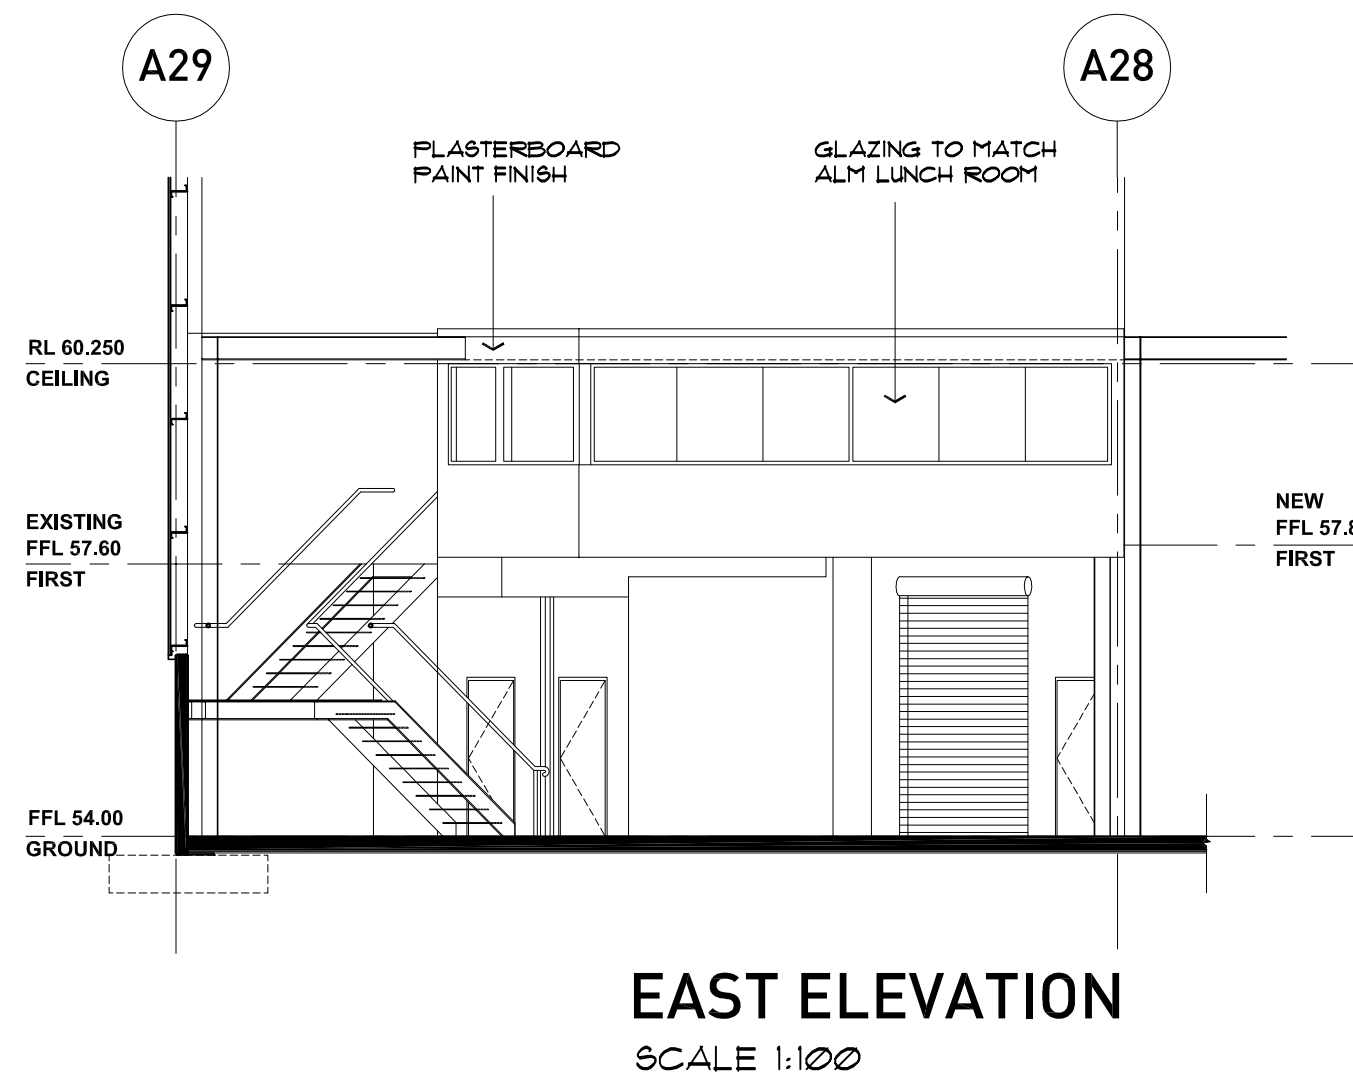
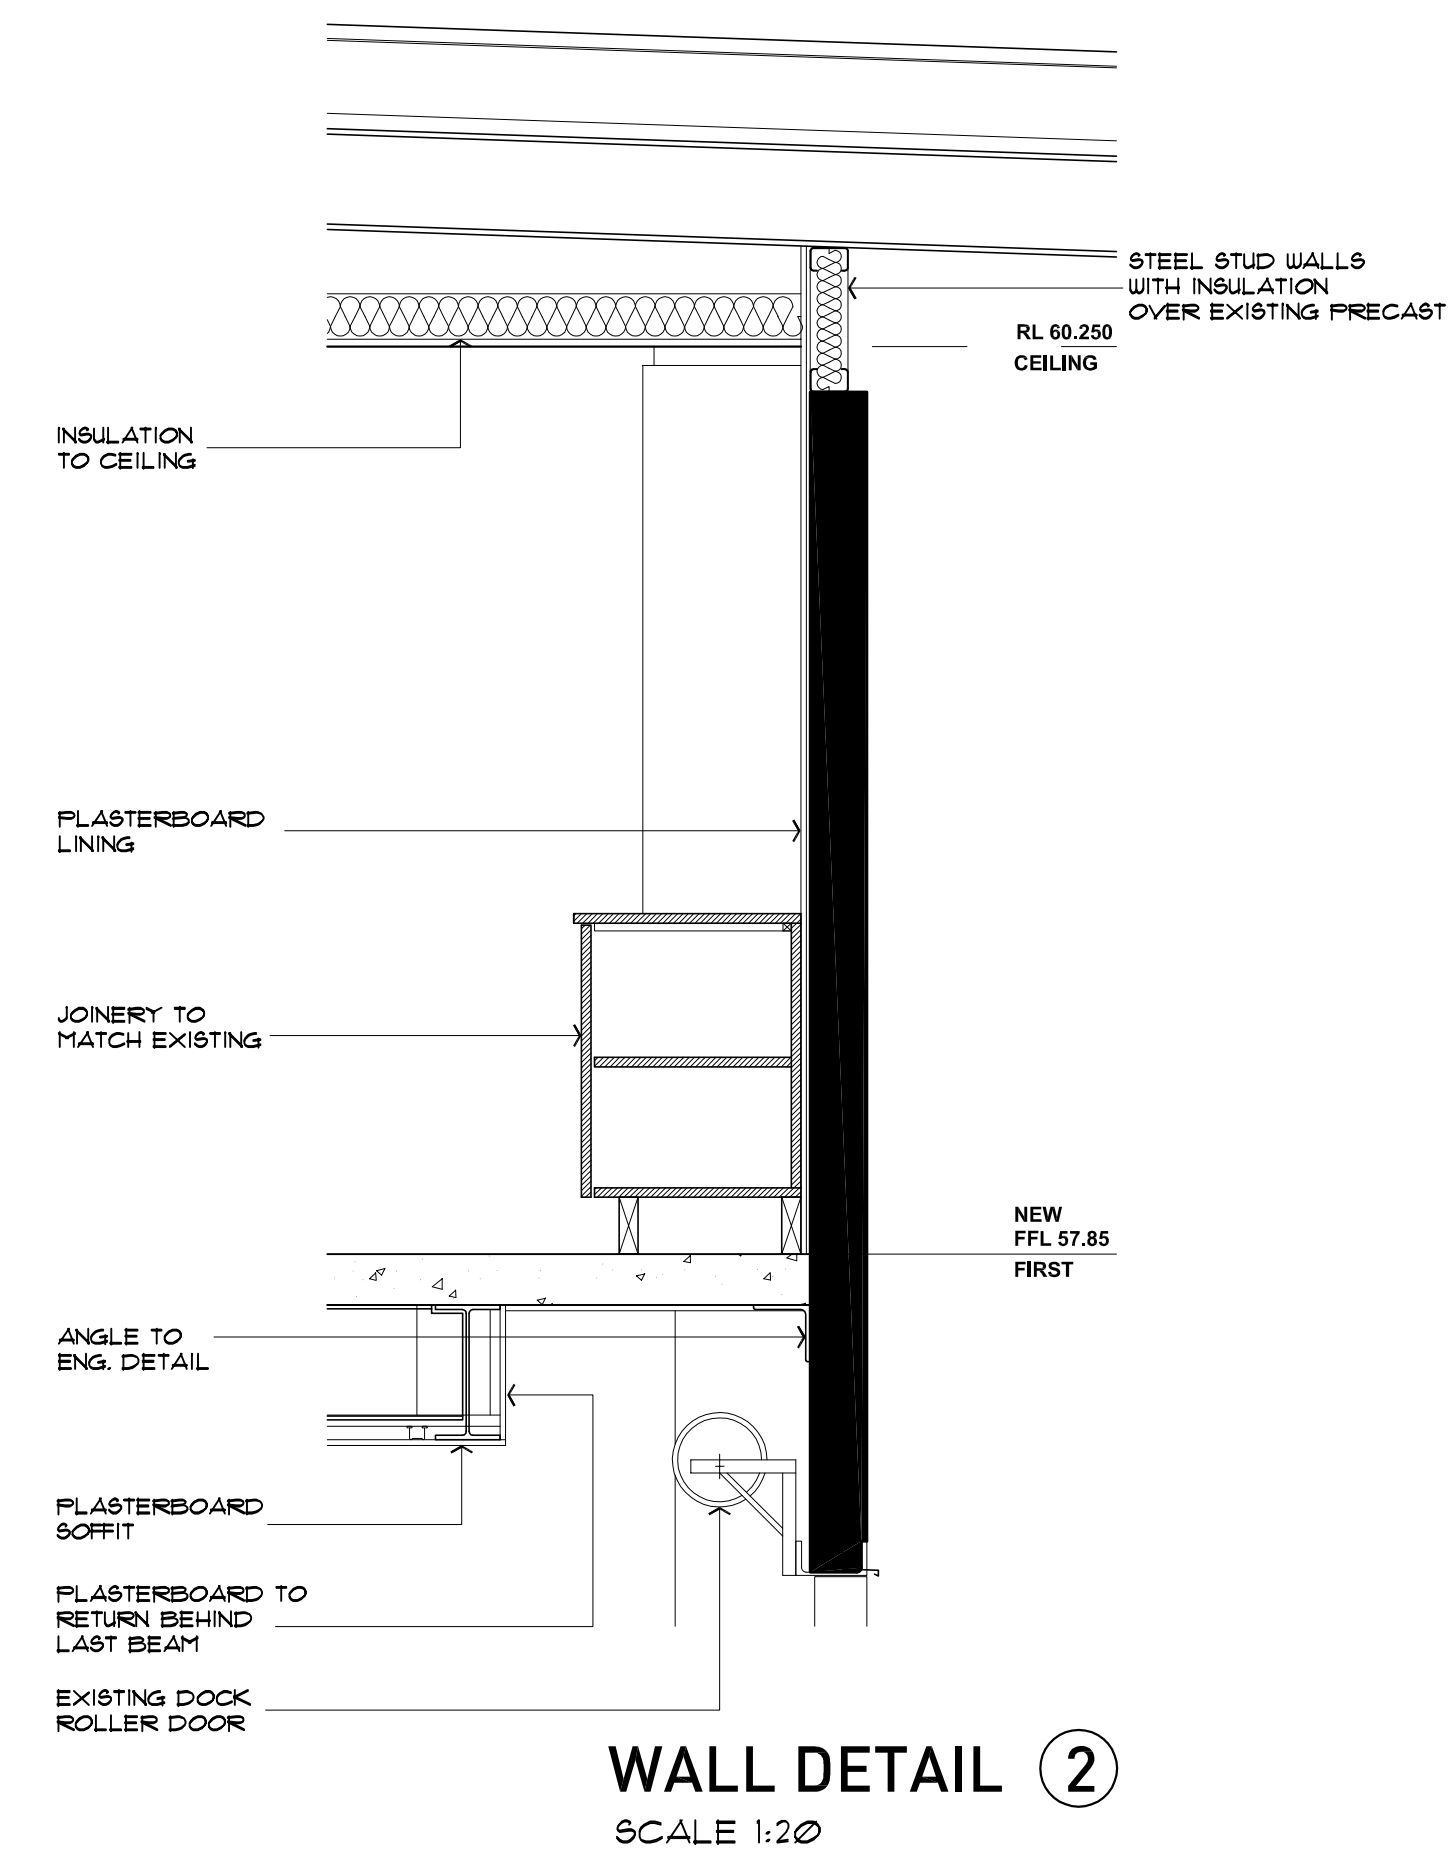
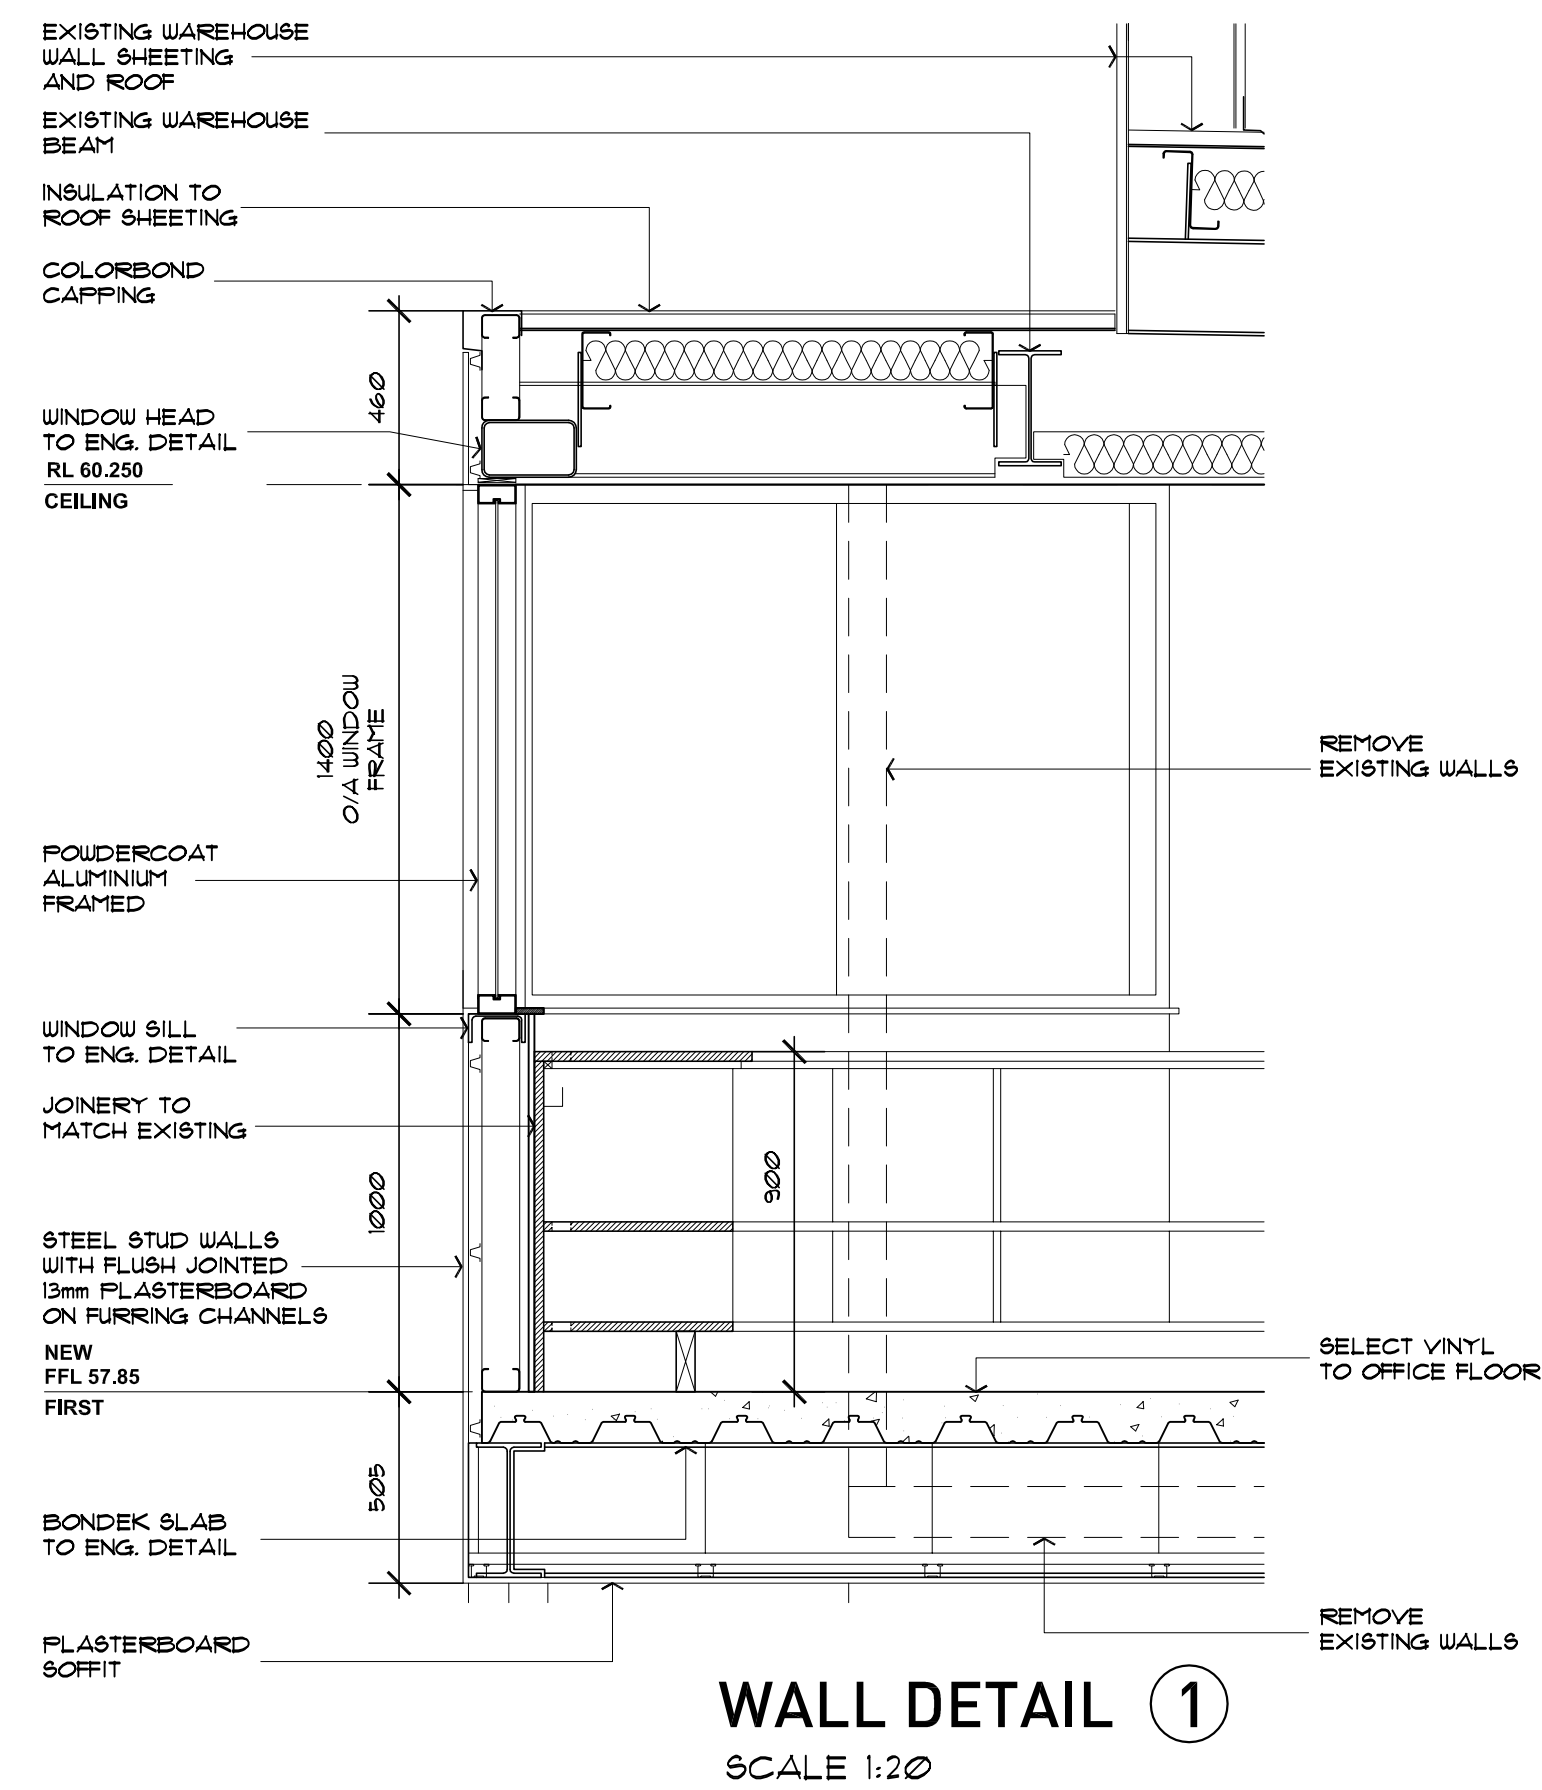


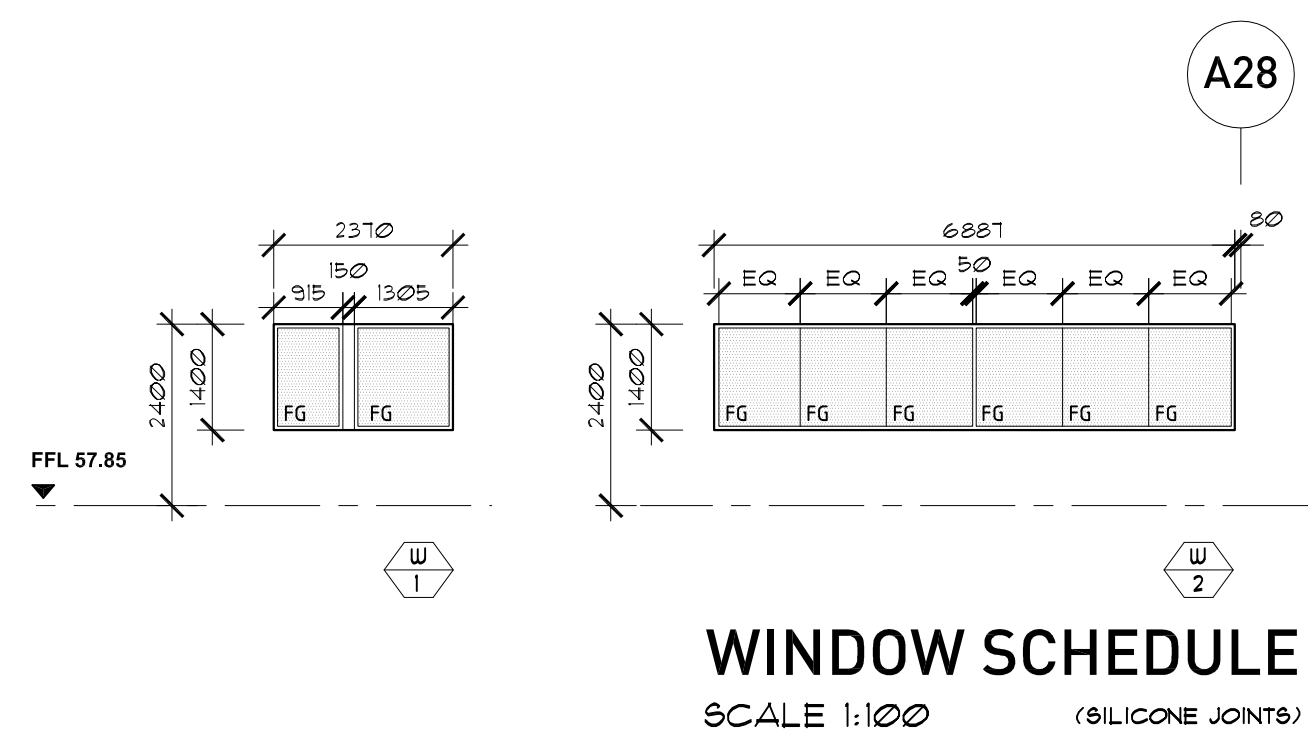

C	02.10.2013	WALL DETAILS ADDED FIRST FLOOR REVISED
B	22.08.2013	PROPOSED OFFICE REMOVED ALM OFFICE AREA REVISED
A	03.07.2013	PRESENTATION PACKAGE
No	Date	Details

Verify all dimensions on site prior to commencement of work.
Refer all discrepancies to the Architect for determination.
Use figured dimensions in preference to scaling.
This drawing is copyright and must not be retained, copied
or used without the written consent of Giles Tribe Architects.

GILES TRIBE ARCHITECTS
ARCHITECTS & URBAN PLANNERS

Level 8 263 Clarence Street SYDNEY 2000 P 61 2 9264 5005 F 61 2 9264 5911
PO Box Q291 Queen Victoria Building 1230 Egt@jlistribes.com
Giles Tribe Pty Ltd A89 59 001 259
Nominated Architects Ian McCoig J4964 Mark G Broedley J5823 Stuart D Hall J443

Project:
METCASH DISTRIBUTION CENTRE

BUNGARRIBEE INDUSTRIAL ESTATE
HUNTINGWOOD WEST

Drawing:

**NEW
VIEWING ROOM**



Scale: AS SHOWN @ B1 Job No. Drawing No. R
Date: 07.06.13 **13054A 200 C**
Drawn: RB
Reviewed: Approved: