



SE Entry Turnstiles - RCP

1:100

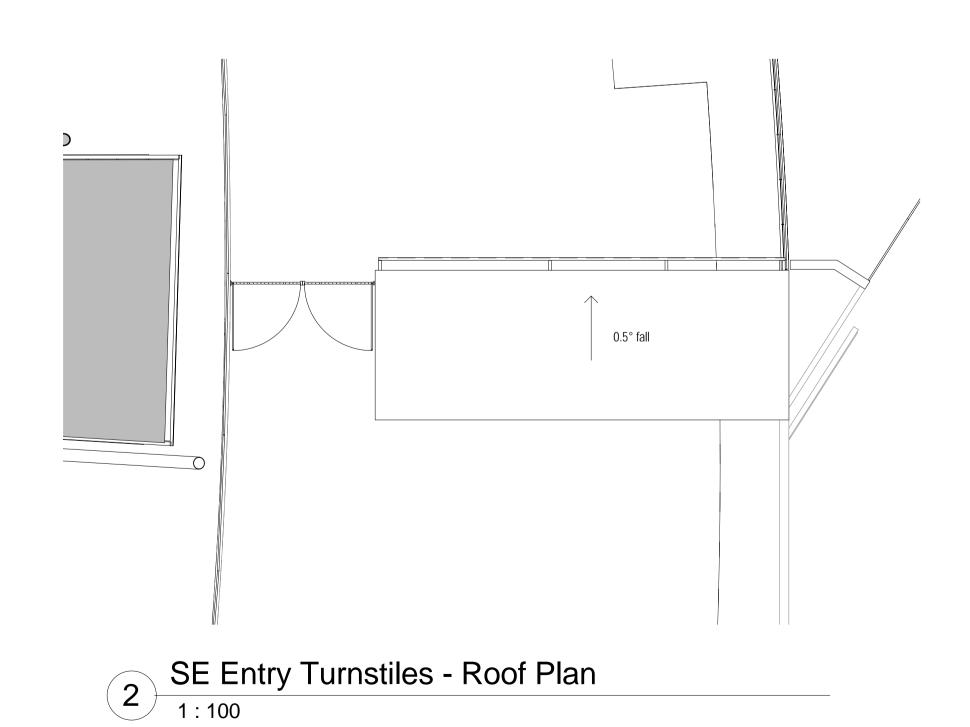

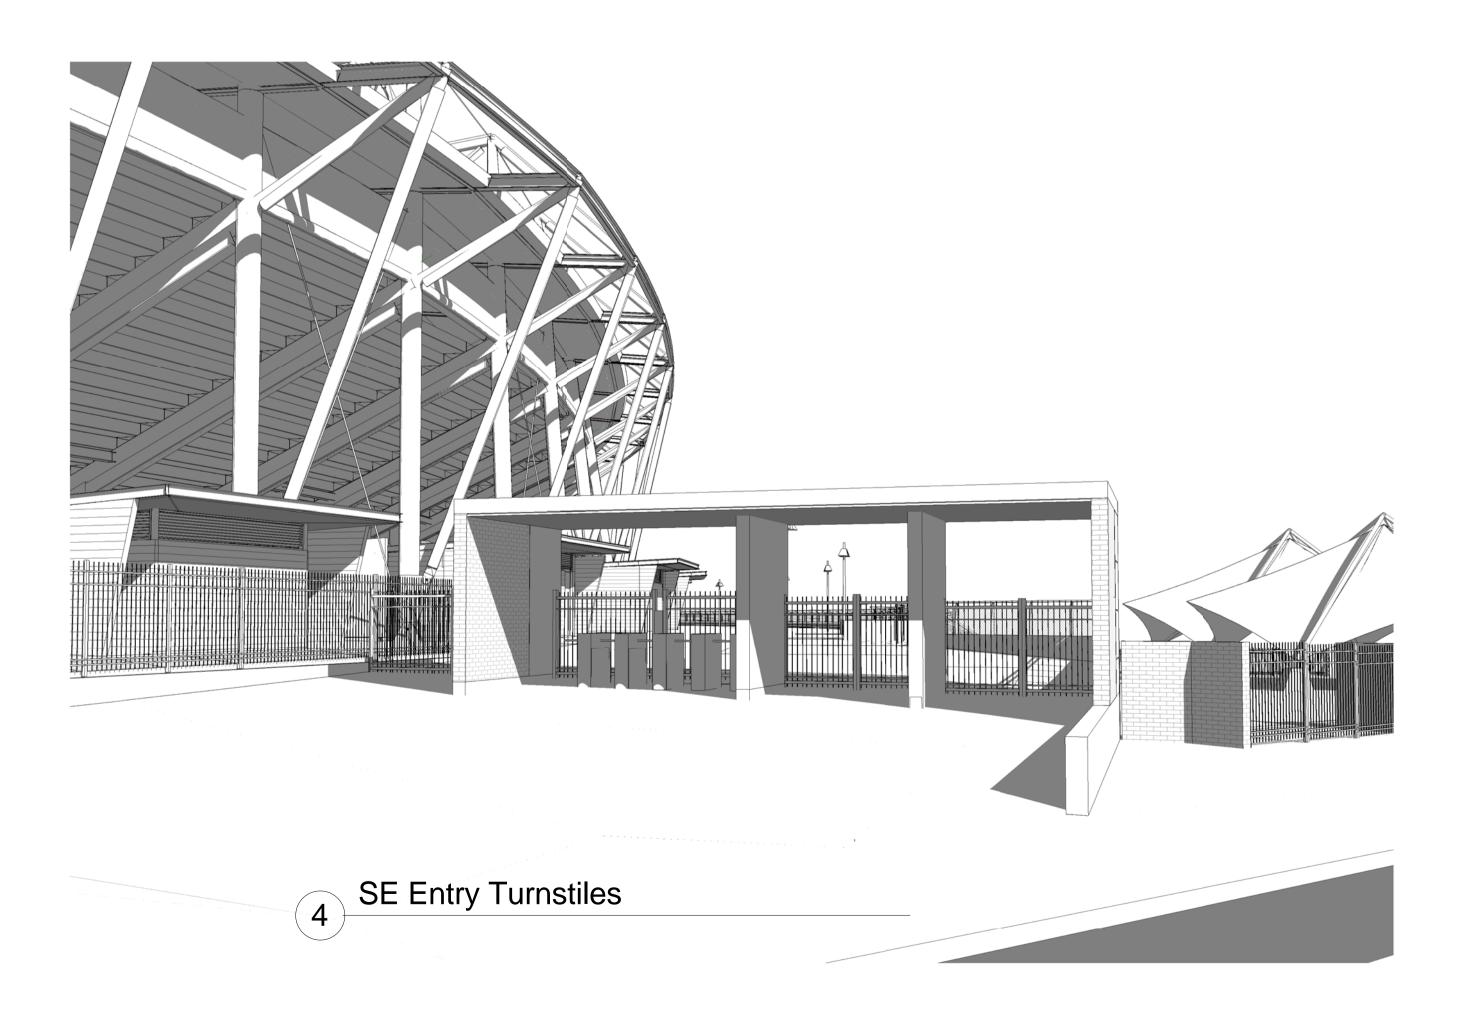

Key Plan:







## **POPULOUS**

ABN 55 072 891 993 BRISBANE

418 Adelaide Street,
GPO Box 5290
Brisbane QLD
AUSTRALIA
t: +61(0) 7 3839 9155
f: +61(0) 7 3839 9188
E-mail: sport.au@populous.com

Structural Engineer:



Services Engineer:

## aurecon

Cost Consultant:

Davis Langdon O

Managing Contractor:

AW EDWARDS

Incorporating Rintoul

NOT FOR CONSTRUCTION

NC	)   F	OR CONSTRUCTION		
REVISIONS				
ISSUE	DATE	DESCRIPTION		
Α	28/01/2011	FOR INFORMATION		
В	14/02/2011	DEVELOPED DESIGN		

USE FIGURED DIMENSIONS ONLY DO NOT SCALE FROM DRAWING CHECK & VERIFY ALL DIMENSIONS ON SITE BEFORE FABRICATION OR SET OUT.

This drawing is diagrammatic and shows general arrangements. Any information involving measurement of the works shall be taken from documented dimensions on the architectural and structural drawings, workshop drawings by others and conditions on site. The works shall comply with the contract conditions and Statutory Regulations. with the contract conditions and Statutory Regulations.

All rights reserved. This work is copyright and cannot be reproduced or copied in any form or by any means graphic, electronic or mechanical, including photocopying without the written permission of Populous architects in association. Any licence, expressed or implied, to use this document for any purpose whatsoever is restricted to the terms of the agreement or implied agreement between Populous and the instructing party.

## SYDNEY SHOWGROUNDS REDEVELOPMENT

SE Entry Turnstile

MASTER SITE NO:	CLIENT REF. NO:
PROJECT NO:	DATE:
10-7164-00	January '11
DRAWN BY:	APPROVED BY:

DD AS.21.503