


1. Existing conditions of spaces retained in favour of refurbishment
2. Relocation of Asset Management beside Field Access Vomitory 3
3. Relocation of Sign Workshop next to Plumbing Workshop
4. Removal of Field Club Lounge
5. Expansion of kitchen into adjacent Showring Maintenance Store
6. Relocation of Cleaners Store, General Store and Gardeners Store under external access ramp
7. Relocation of Electrical & Gardener Workshop
8. Addition of OB Compound
9. Removal of field access stairs on the NW and SE centre line
10. Reconfigured Interchange Benches and removal of temporary GA seating from NW bowl
11. Removal of Kidzone
12. Addition of external space outside Field Ops building during AFL matches

1	2	3	4	5	6	7	8	9	10	11	12
---	---	---	---	---	---	---	---	---	----	----	----




PLANNING ALTERATIONS
LEVEL 02

1. Addition of entry portal for Gate A under existing shade structure adjacent to Presidents Plaza
2. Addition of L1 kitchen exhaust duct penetration through L2 Concourse
3. Removal of SE F&B
4. Addition of entry portal for Gate B
5. Consolidated NW amenity to close off rear wall for the corporate entry lobby
6. NW Bar consolidated with remaining NW F&B
7. Addition of Merchandise Store to F&B on northern concourse
8. Removal of Kidzone from lower bowl
9. Addition of egress stair to northern end of Corporate Stand
10. Relocation of two NW amenity blocks next to F&B under Video Board
11. Relocation of light towers closer to field
12. Removal of hill seating area - F&B shell retained for bump-in use
13. Relocation of two NE amenity blocks next to F&B under video board

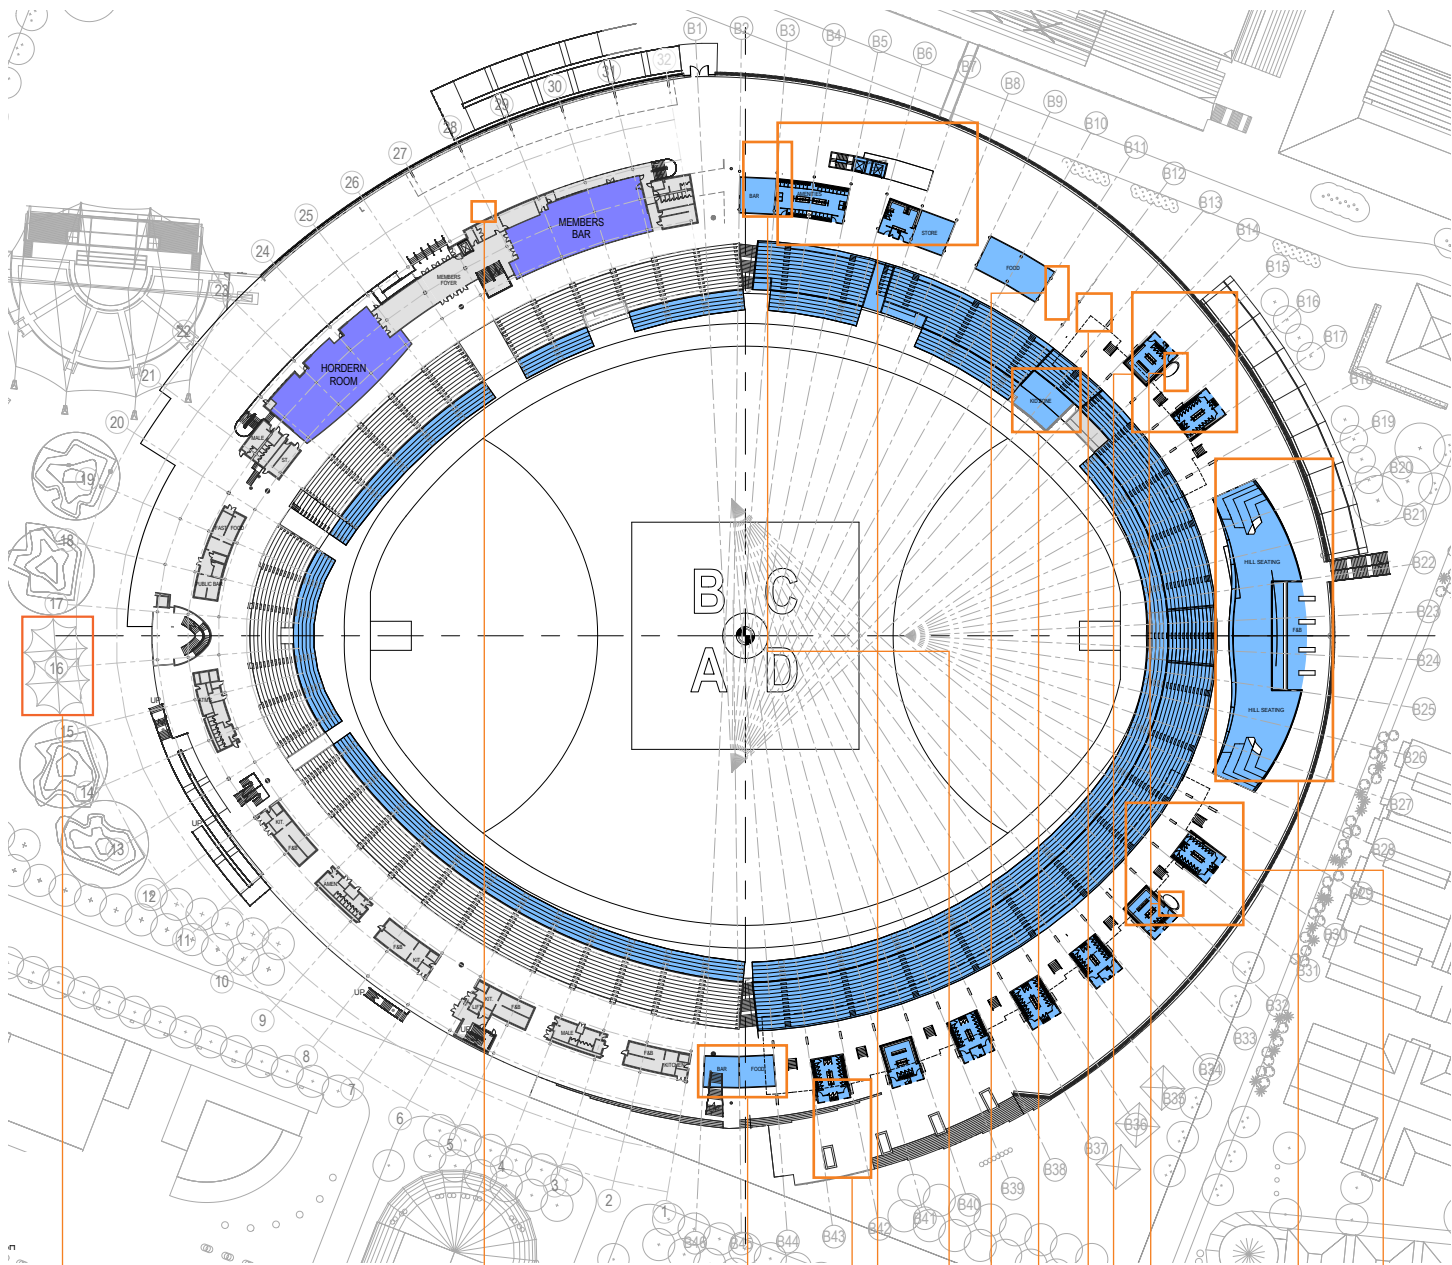


Stage 1a - Level 2

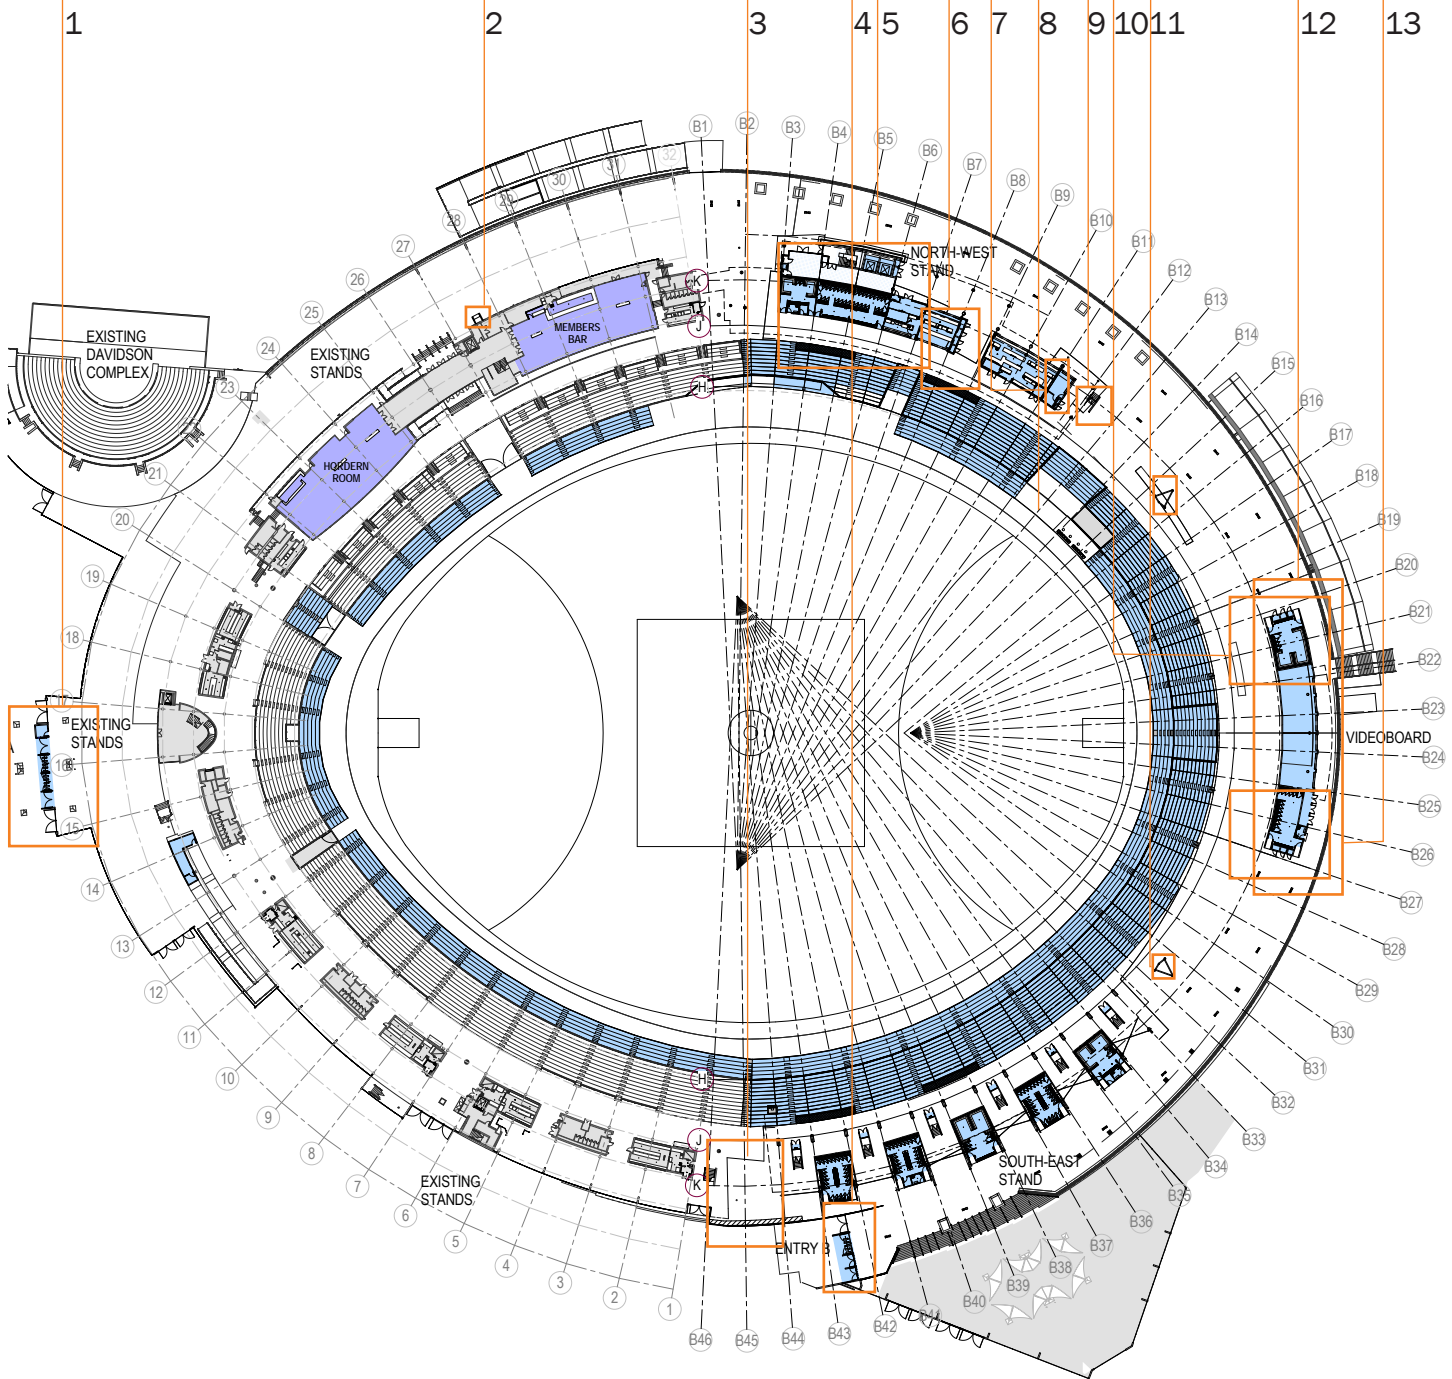

Current Scheme - Level 2


PLANNING ALTERATIONS
LEVEL 03

- 1. Redesign of Charlie Room link as open bridge
- 2. Removal of NW upper tier GA grandstand
- 3. Addition of egress stair to northern end of Corporate Stand
- 4. Removal of two bays from SE upper tier grandstand

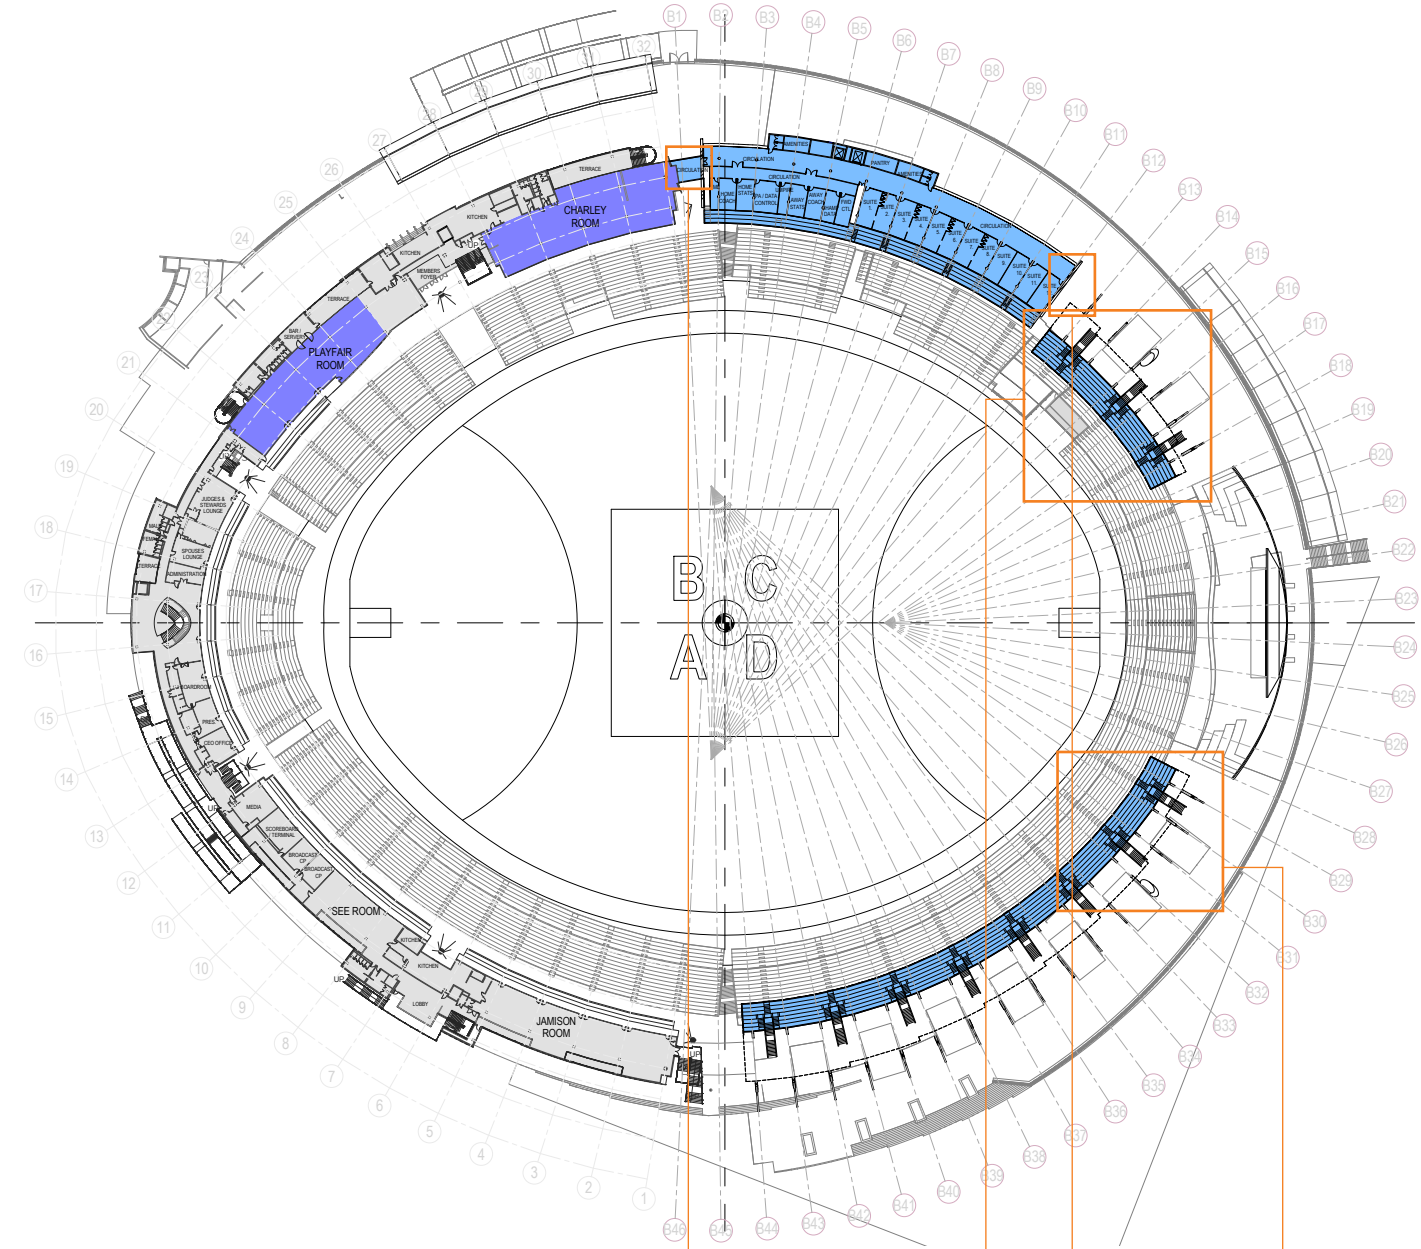

Stage 1a - Level 3

1 2 3 4

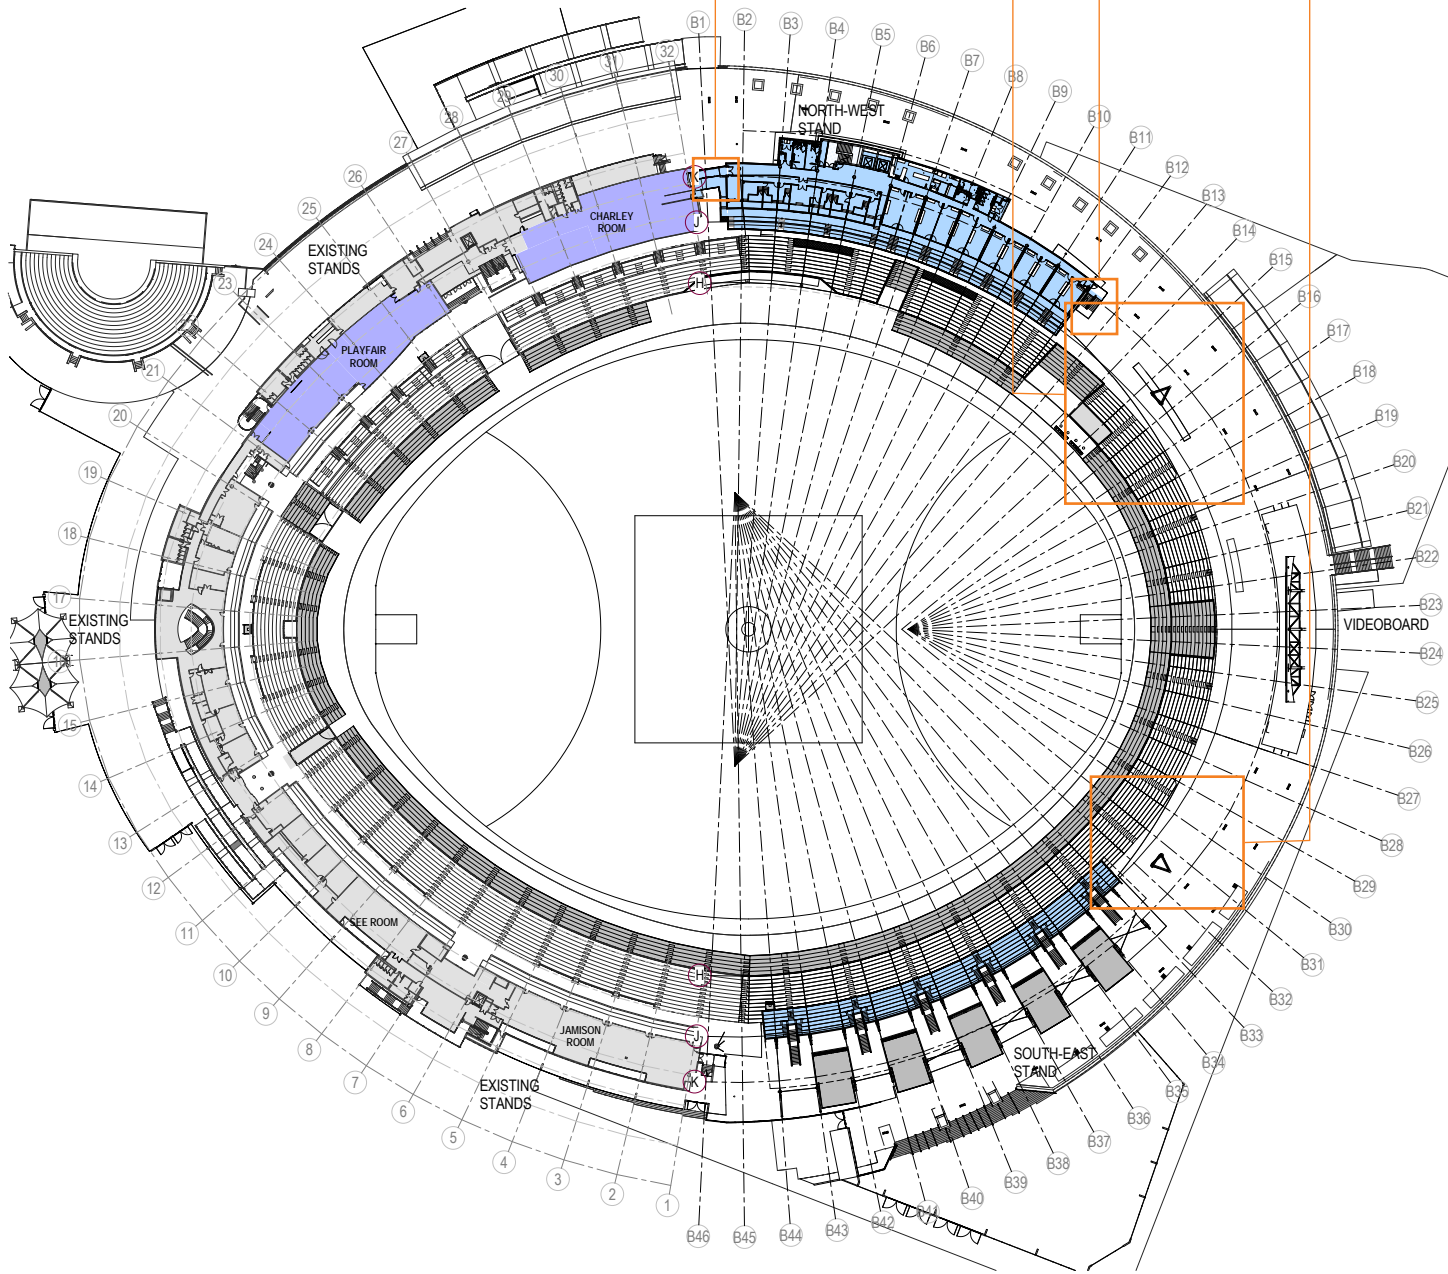

Current Scheme - Level 3

PLANNING ALTERATIONS
LEVEL 04

- 1. Addition of Telco Room to existing Level 4 GA terrace
- 2. Removal of 1 tier from front of BBQ Terrace seating
- 3. Relocation of Corporate Terrace Servery
- 4. Addition of single bay of seating on top of BBQ Terrace
- 5. Relocation of Corporate Terrace Bar
- 6. Addition of fire stair to northern end of Corporate BBQ Terrace
- 7. Removal of two bays from SE upper tier grandstand
- 8. Removal of NW upper tier GA grandstand


Stage 1a - Level 4

1 2 3 4 5 6 7 8


Current Scheme - Level 4

PLANNING ALTERATIONS
ROOF

1. Addition of roof over permanent SE upper tier
GA seating

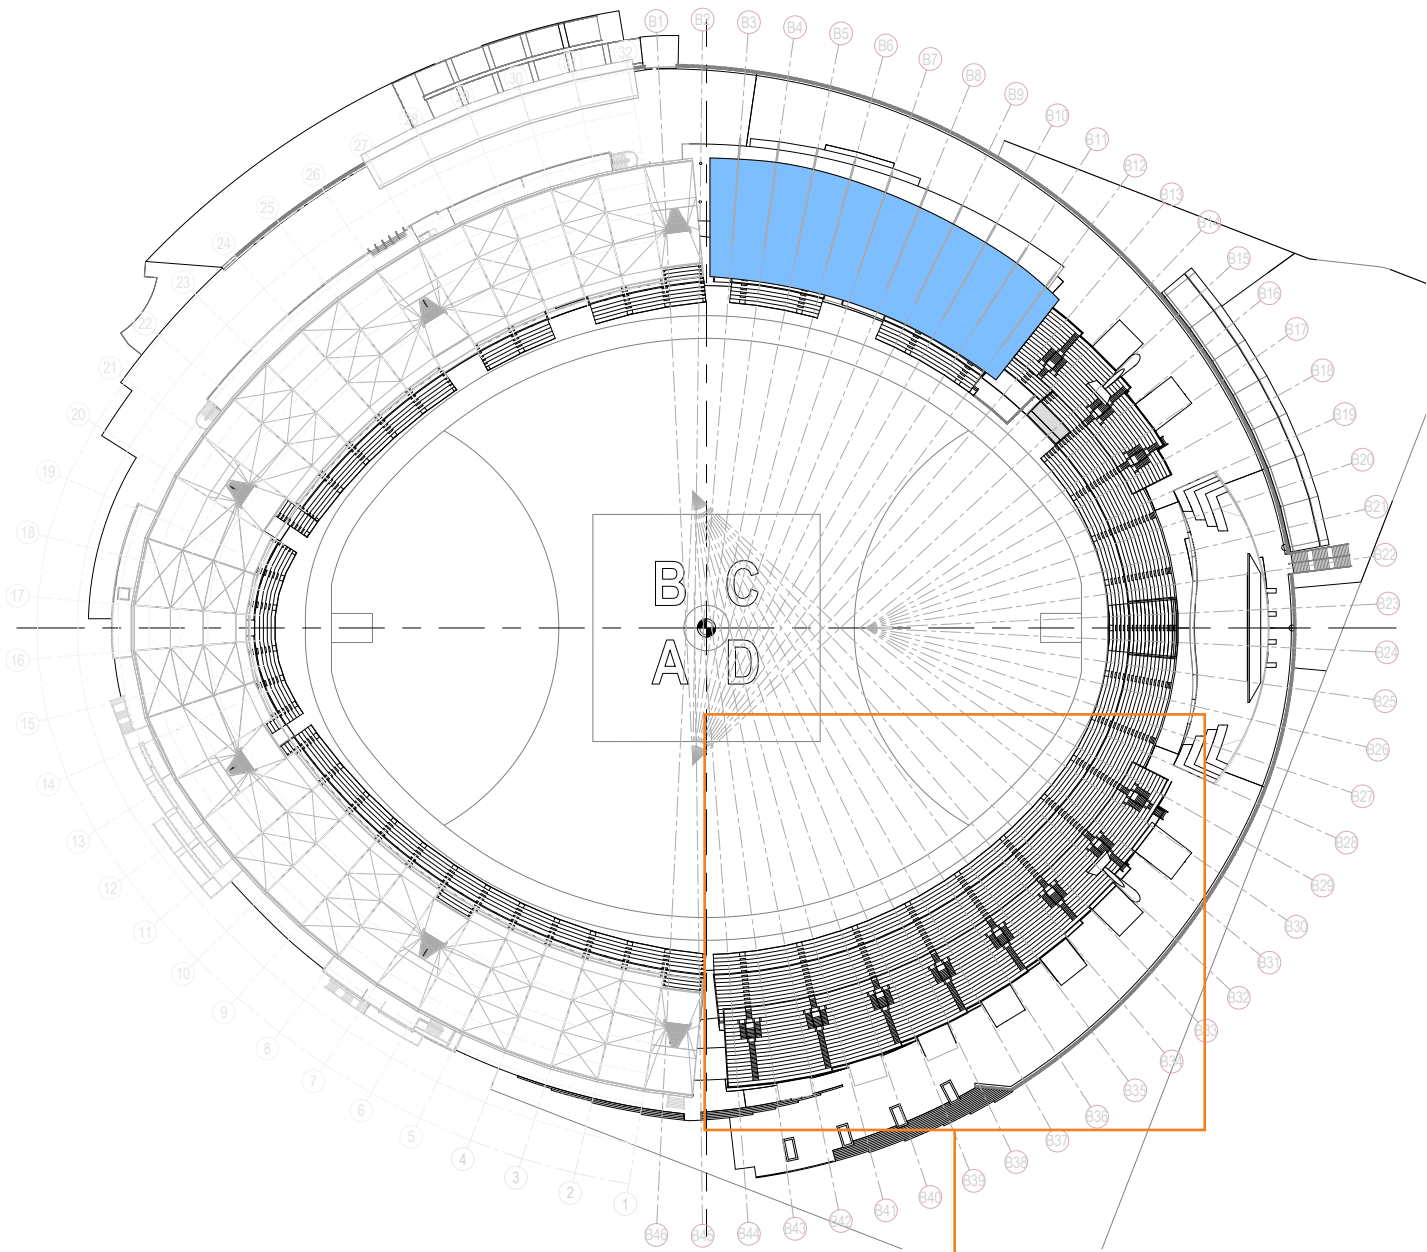


Stage 1a - Roof

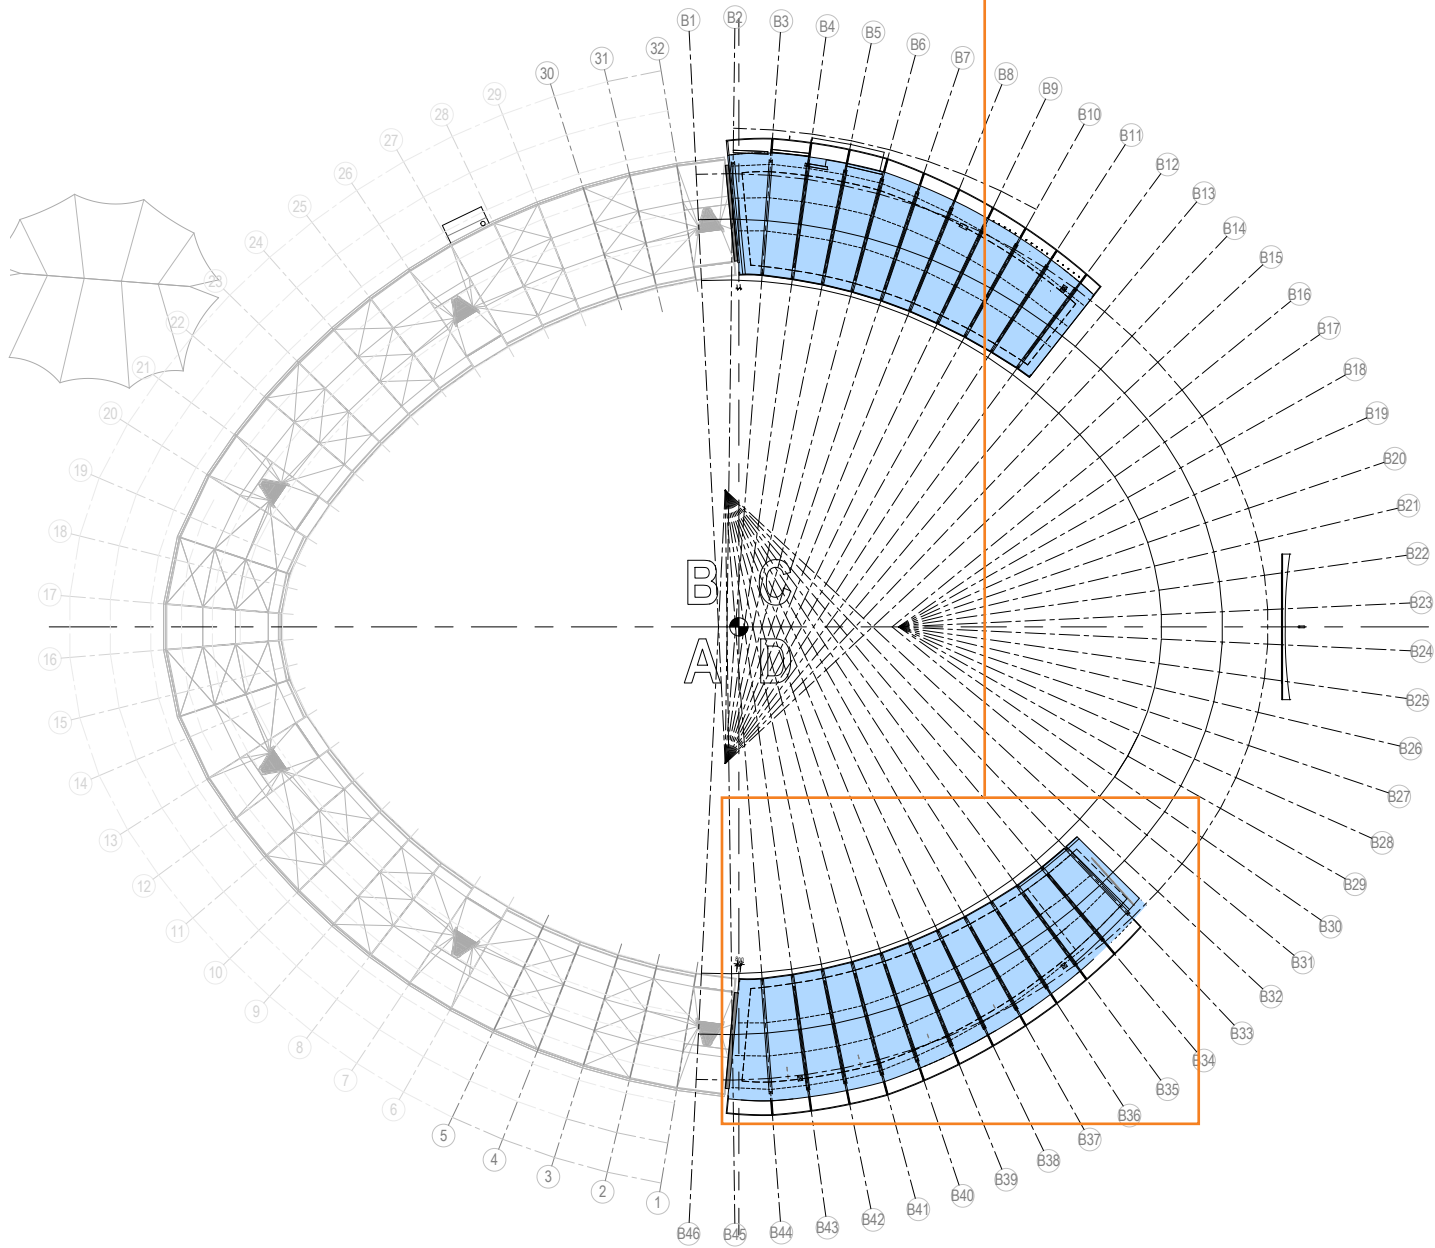

Current Scheme - Roof


PLANNING ALTERATIONS
ELEVATIONS

1. Removal of northern seating hill
2. Removal of NW upper tier GA seating
3. Redesign and relocation of light towers to better match existing light towers and improve efficiency
4. Removal of green wall from NW section of corporate stand and redesign of corresponding facade
5. As above
6. Removal of SE F&B
7. Addition of entry turnstile building
8. Addition of roof over permanent SE upper tier GA seating
9. Addition of exhaust duct from Level 1 kitchen
10. Removal of two bays from SE upper tier GA seating

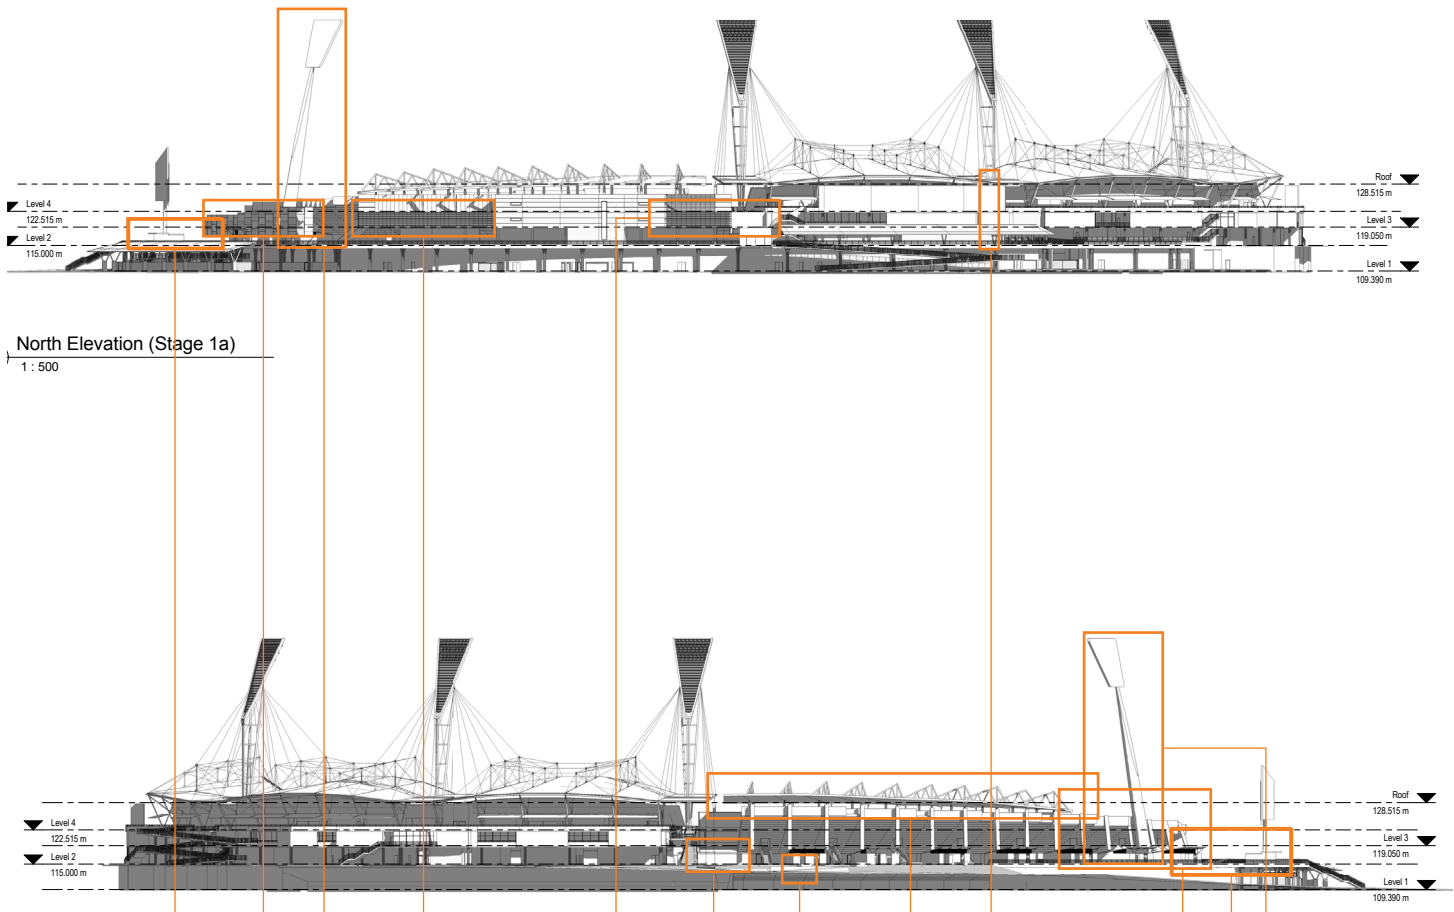

Stage 1a - Long Elevations


1 2 3 4 5 6 7 8 9 10 1 3

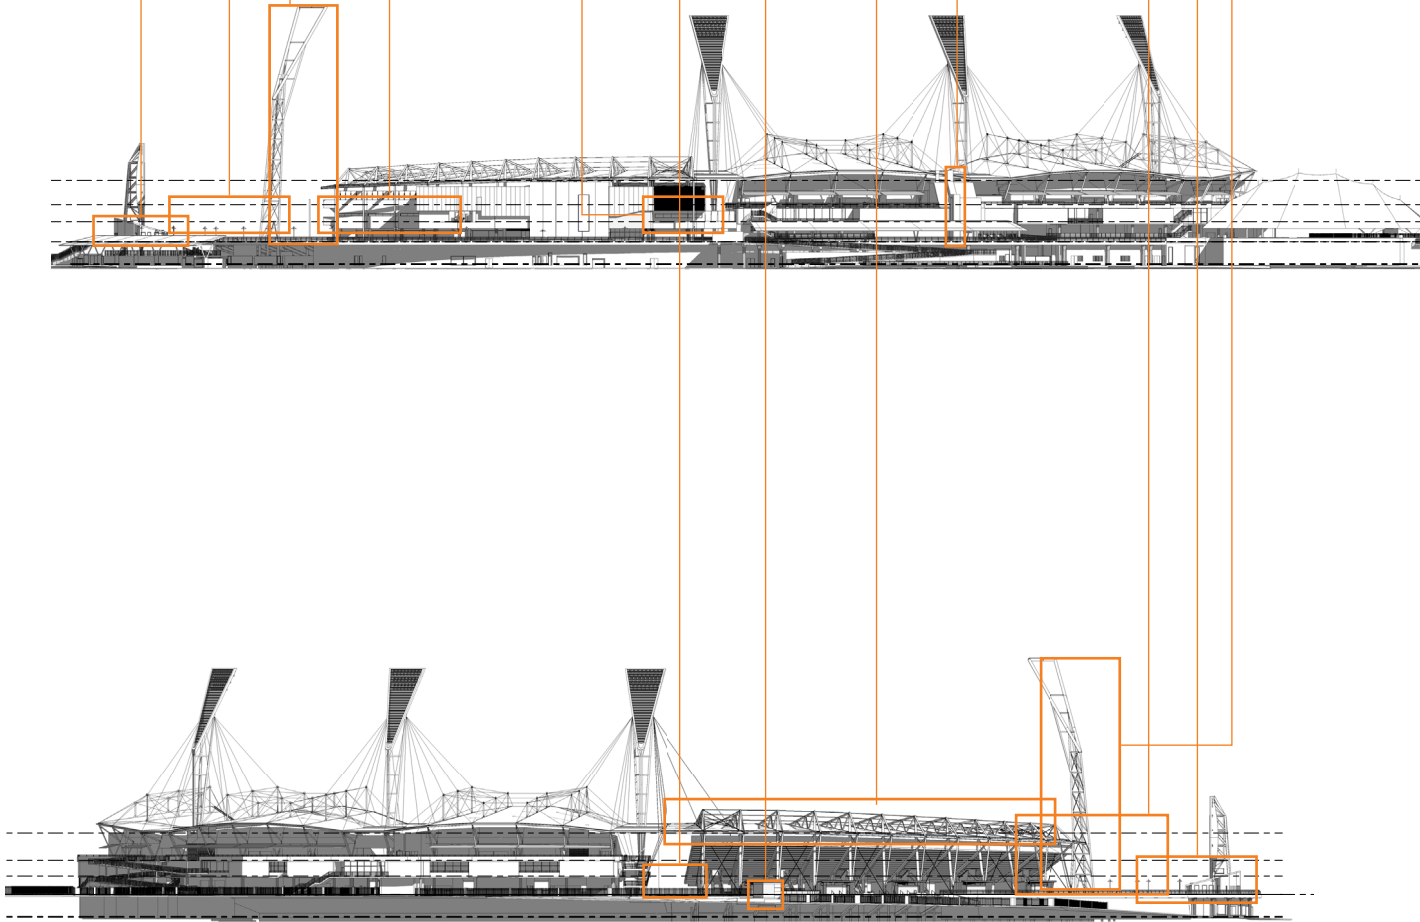

Current Scheme - Long Elevations


PLANNING ALTERATIONS
ELEVATIONS

- 1. Addition of roof over SE upper GA stand
- 2. Relocation of two northern amenity blocks adjacent to F&B under video board
- 3. Removal of two bays from SE upper tier grandstand
- 4. Redesign and relocation of light towers to better match existing light towers and improve efficiency
- 5. Redesign of video board from rectangle to oval 'Sherrin' form
- 6. Removal of northern seating hill
- 7. Relocation of two amenity blocks adjacent to F&B under video board
- 8. Removal of NW upper tier GA grandstand
- 9. Removal of green wall from NW section of corporate stand and redesign of corresponding facade

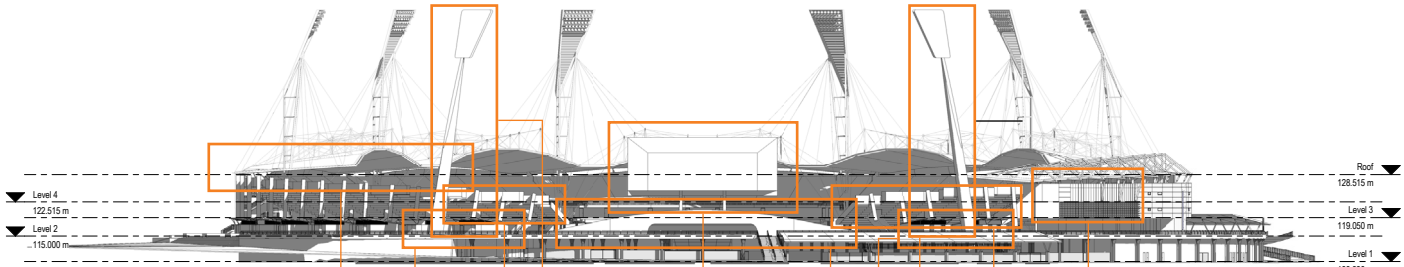

Stage 1a - Short Elevation

1 2 3 4 5 6 7 4 8 9

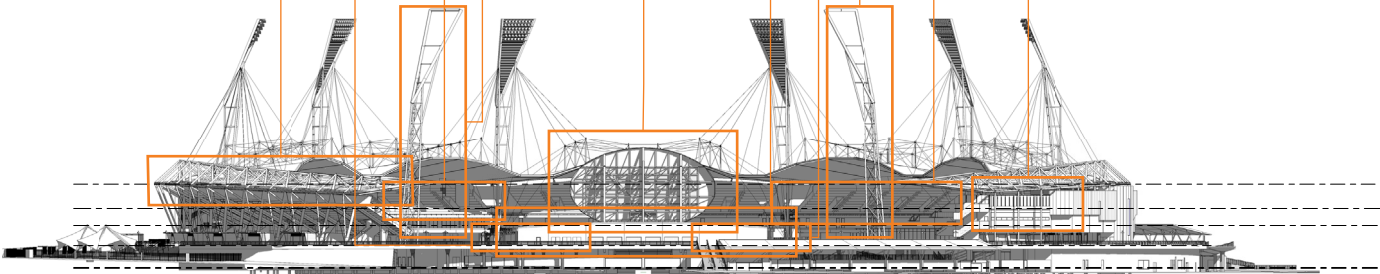

Current Scheme - Short Elevation