
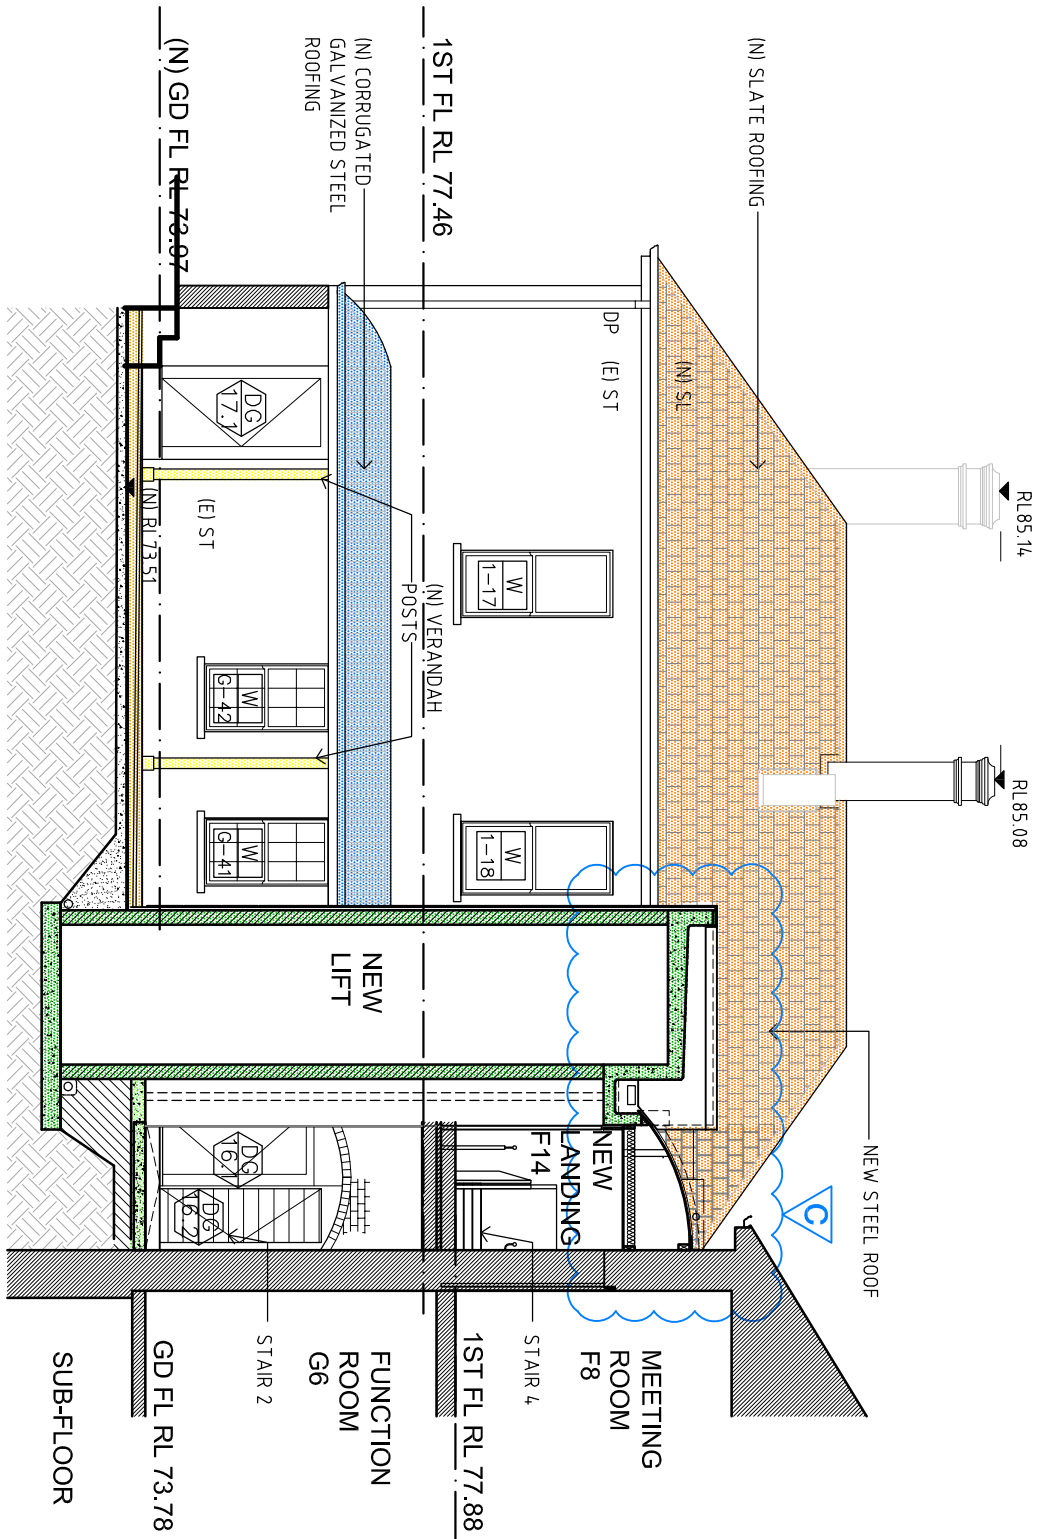
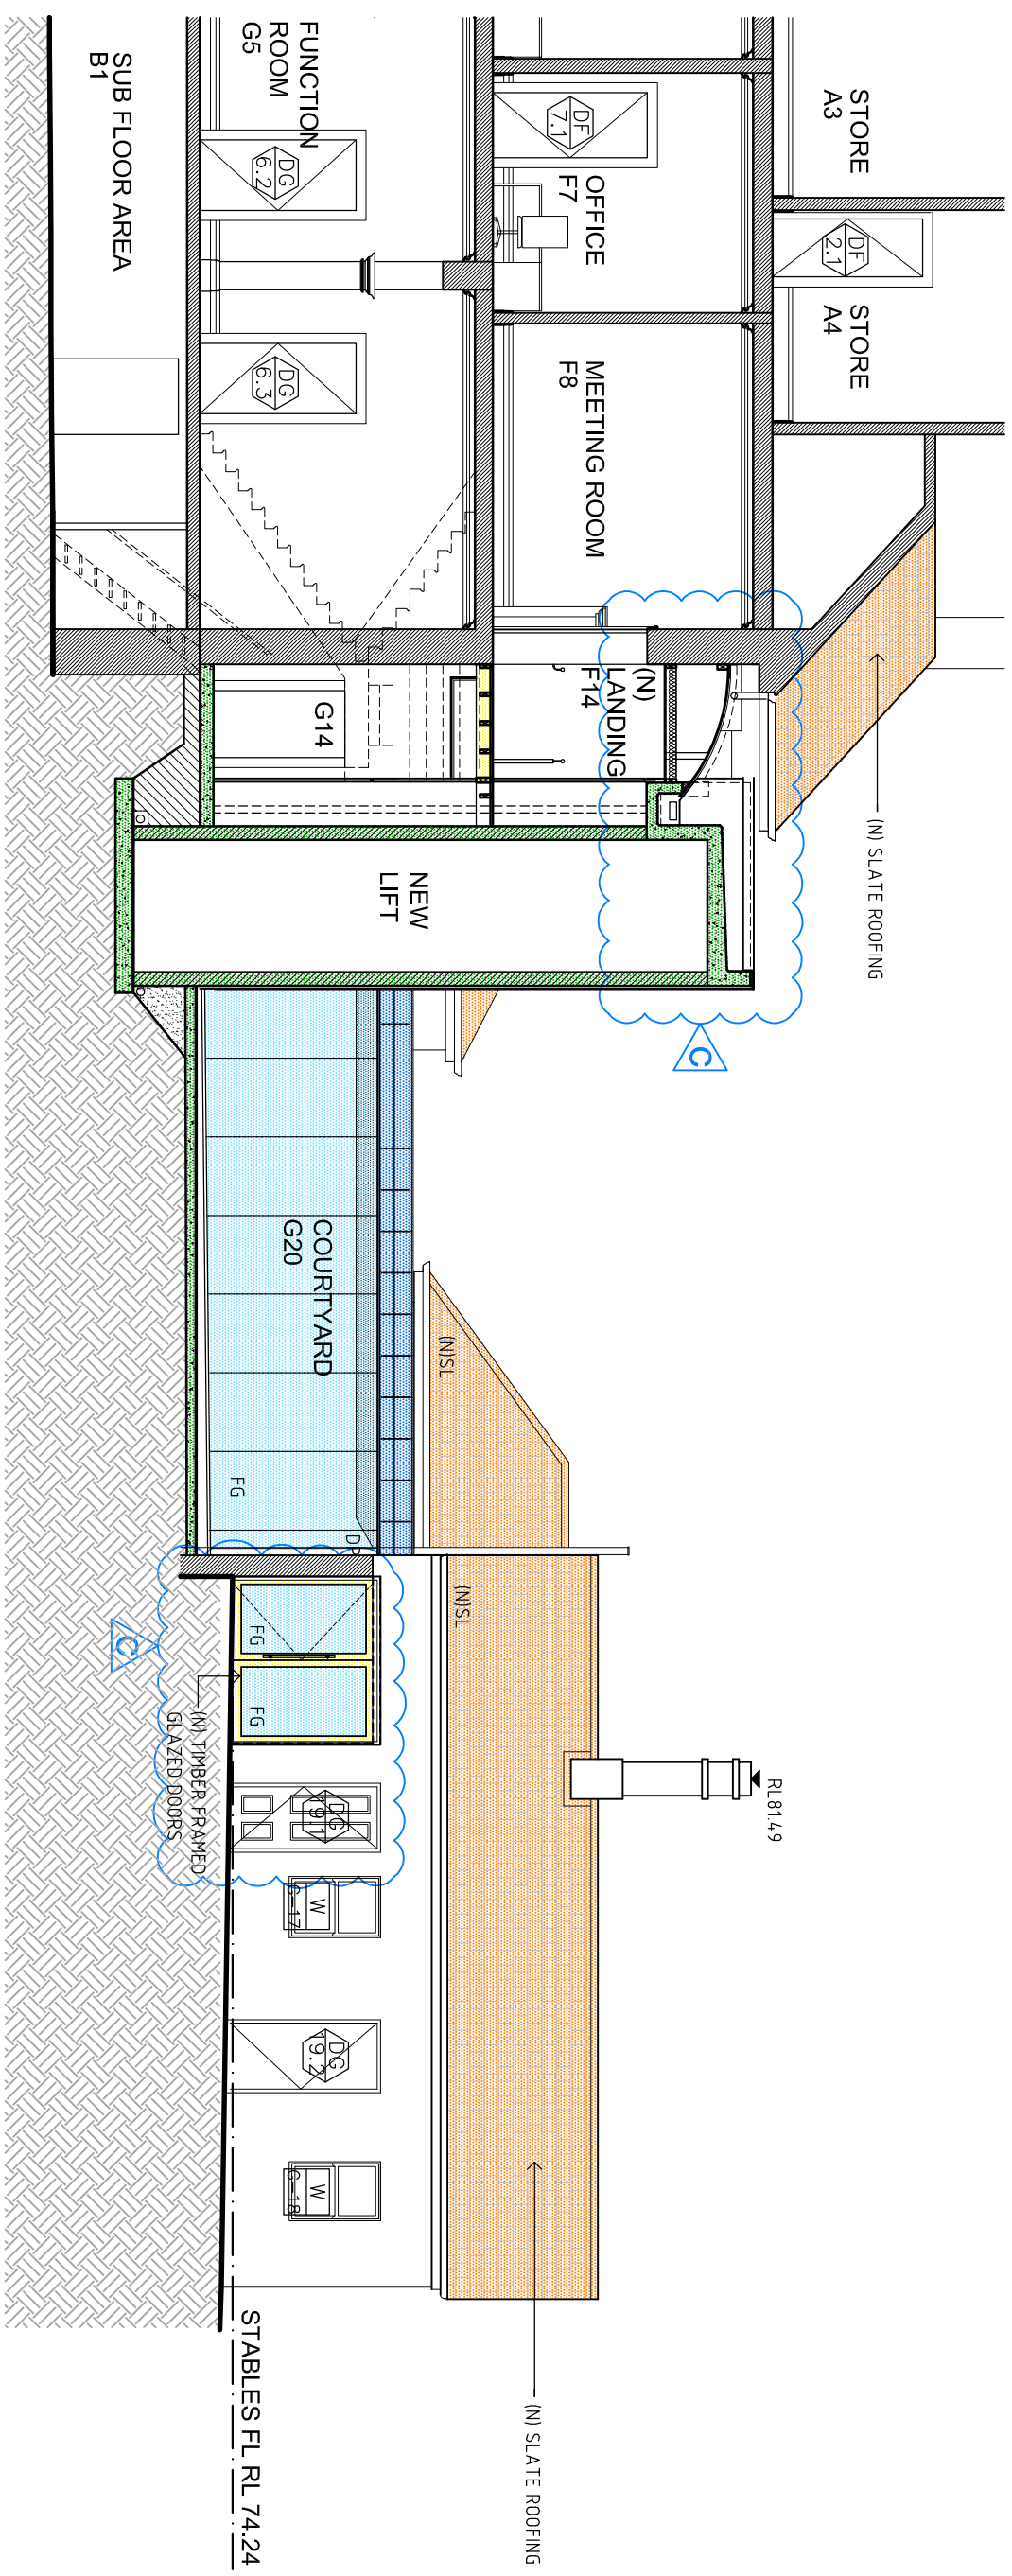


[illegible]

Proj. Dir.	Proj. Arch.	Drawn
RD	GP	GP
Job No.	Date	Scale
09 0821 Jan 2013 1:100@A1		
N.S.W. National Archives 150 Macquarie Street, Sydney, NSW 2000 Telephone No. 9752 Fax No. 9752 Registration No. 60015		

Do not scale drawings. Verify all dimensions on site. Using architect of all dimensions.

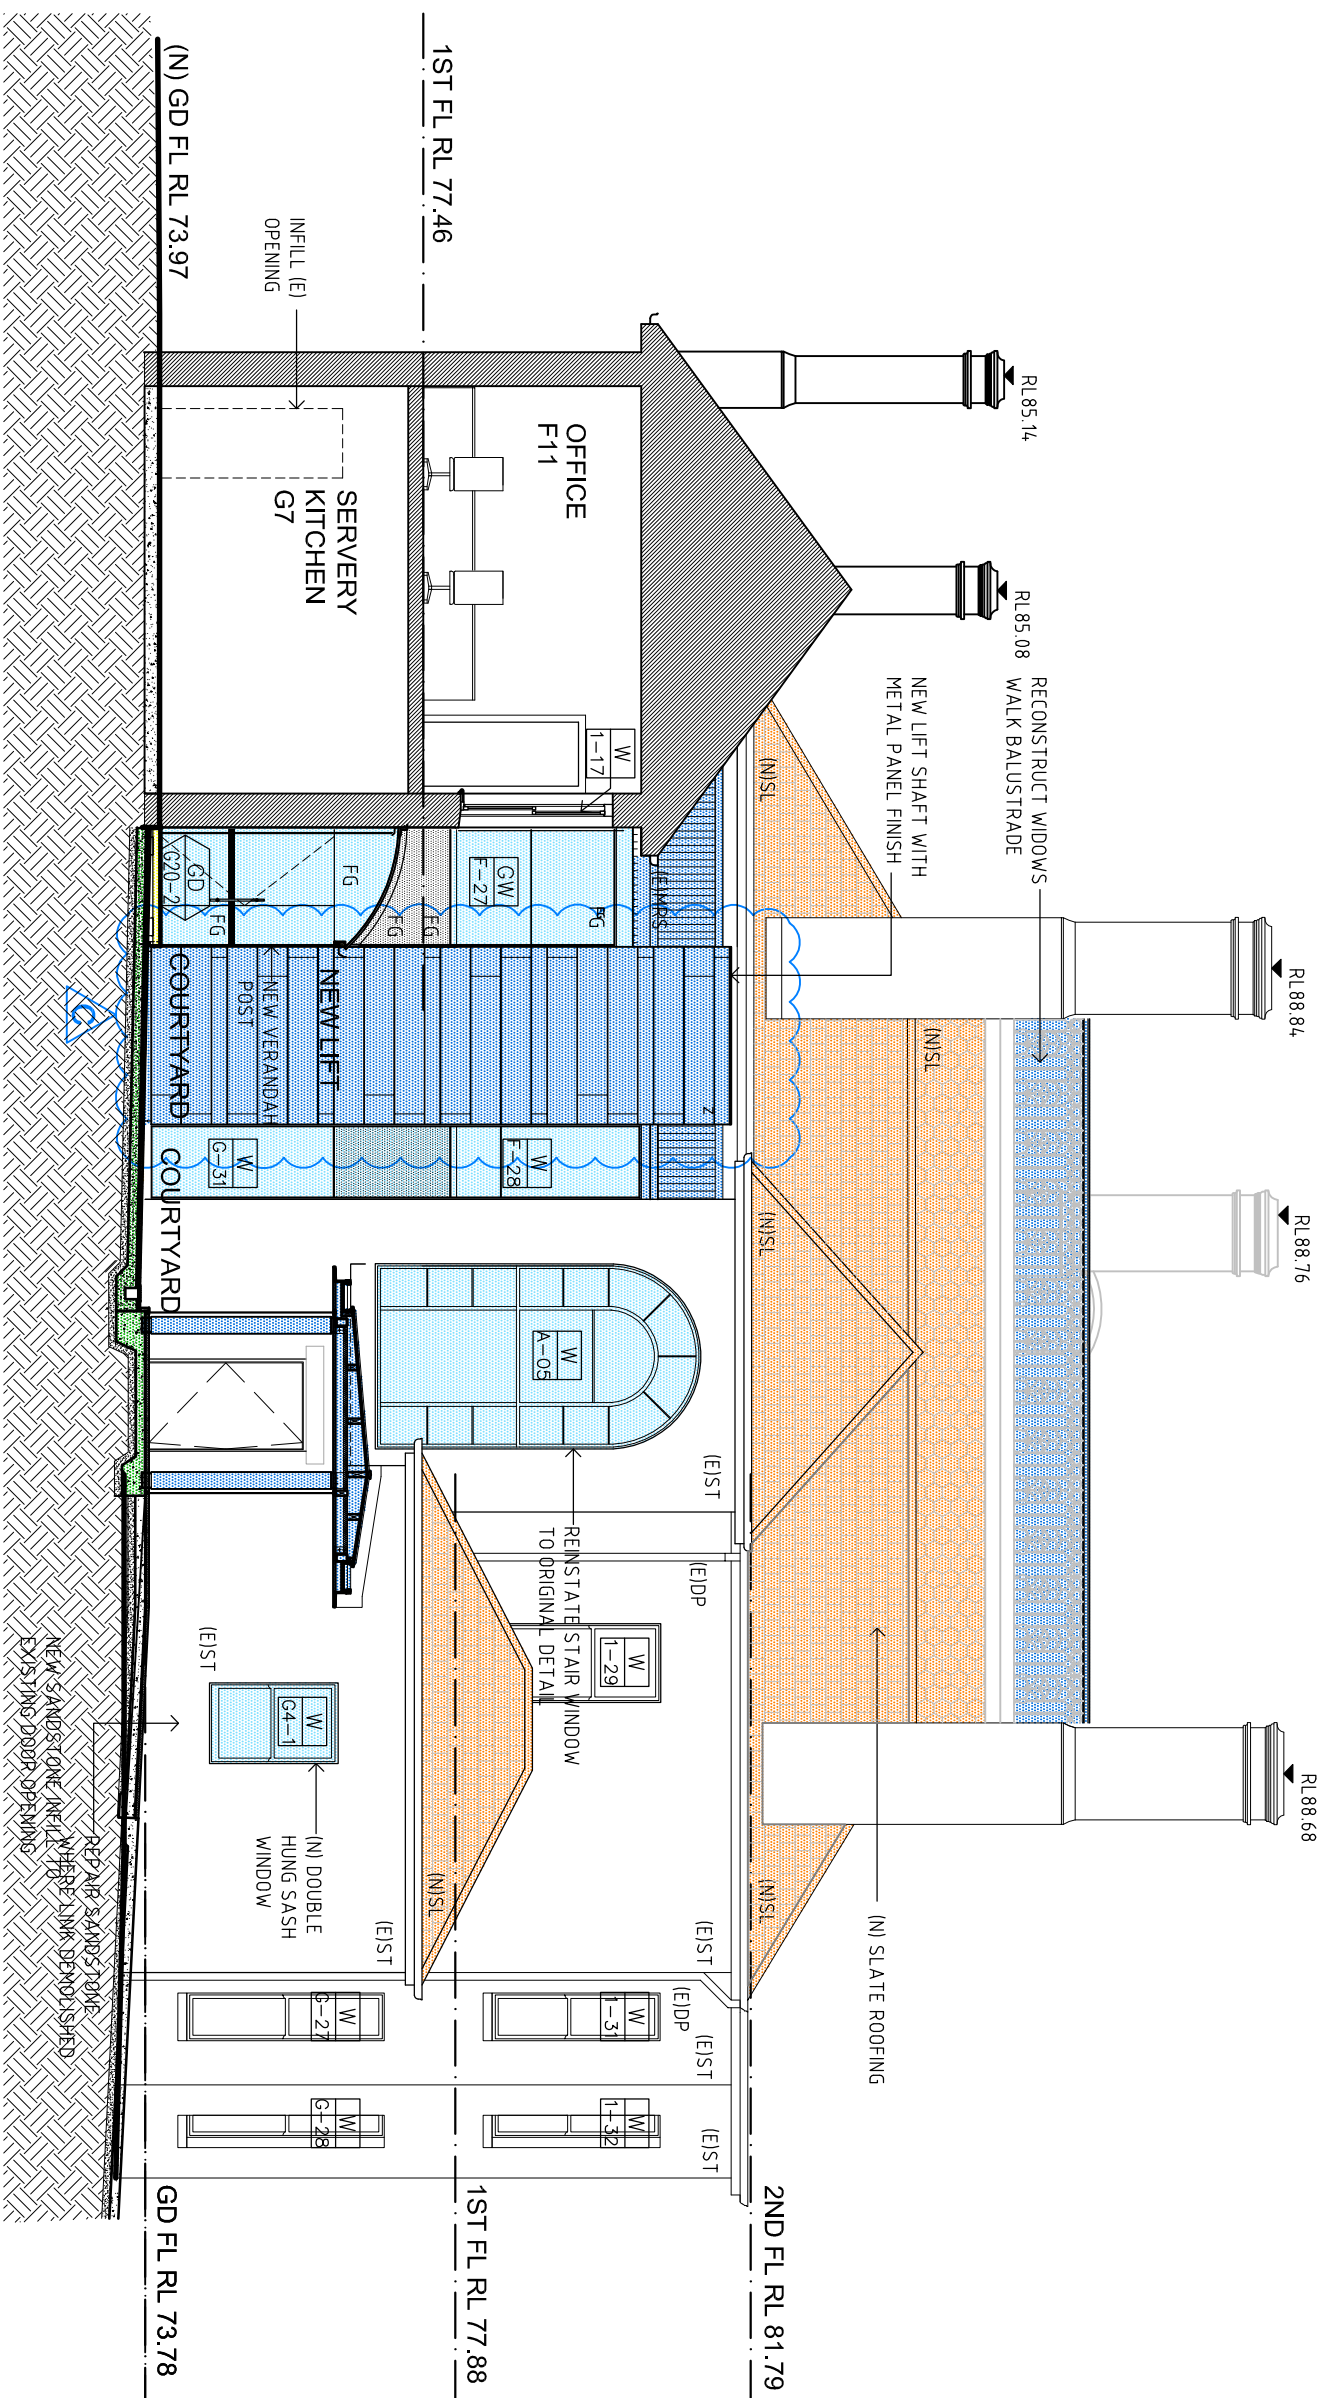

Project	GRAYTHWAITE STAGE 1 PROJECT APPLICATION
Drawing Title	GRAYTHWAITE HOUSE ELEVATIONS
Drawing No.	AR.DA.2003
Revision	C

PO Box 660
Dandenong
NSW 1300
Australia

52 Albion Street
Surry Hills
NSW 2010
Australia

T +61 2 9281 4399
F +61 2 9281 4357
info@tannerarchitects.com.au
www.tannerarchitects.com.au

ARCHITECTS

MAYOH

60 STRATHALLAN AVENUE,
NORTHBRIDGE
NEW SOUTH WALES 2063
AUSTRALIA
TELEPHONE +02 99504048
FACSIMILE +02 99506124

[illegible]