




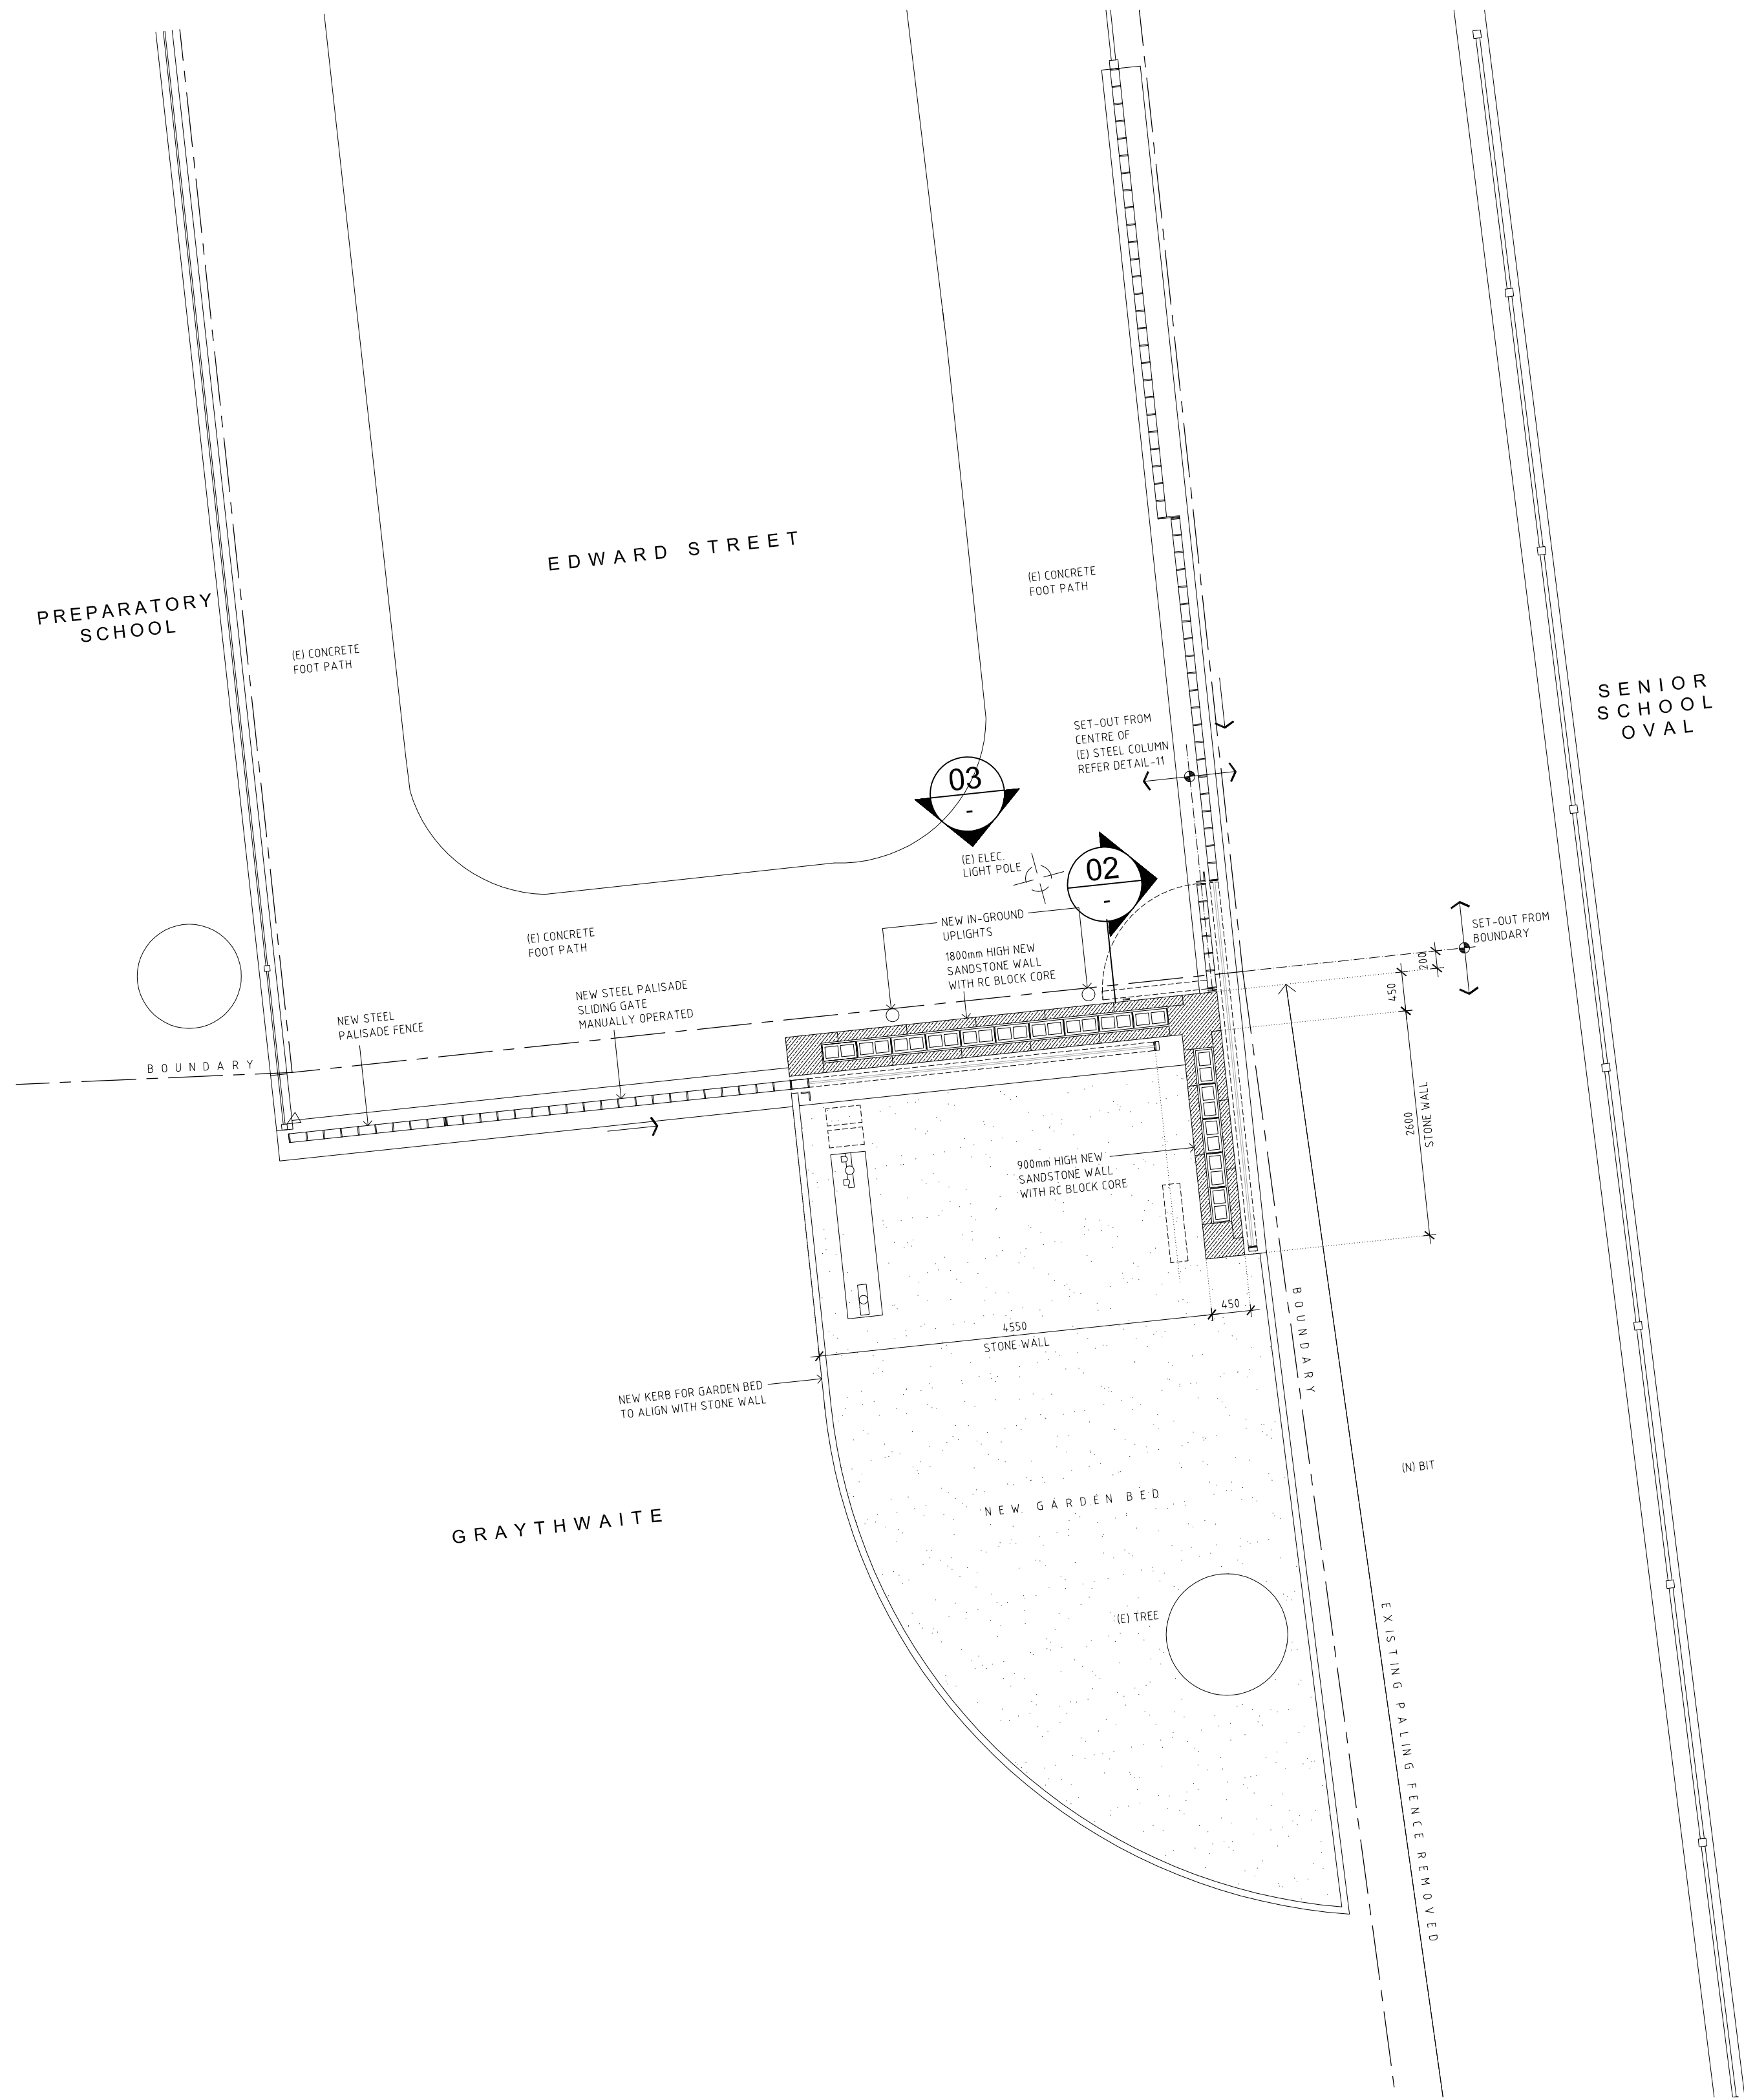

01 PLAN - EDWARD STREET ENTRY GATE
1:50

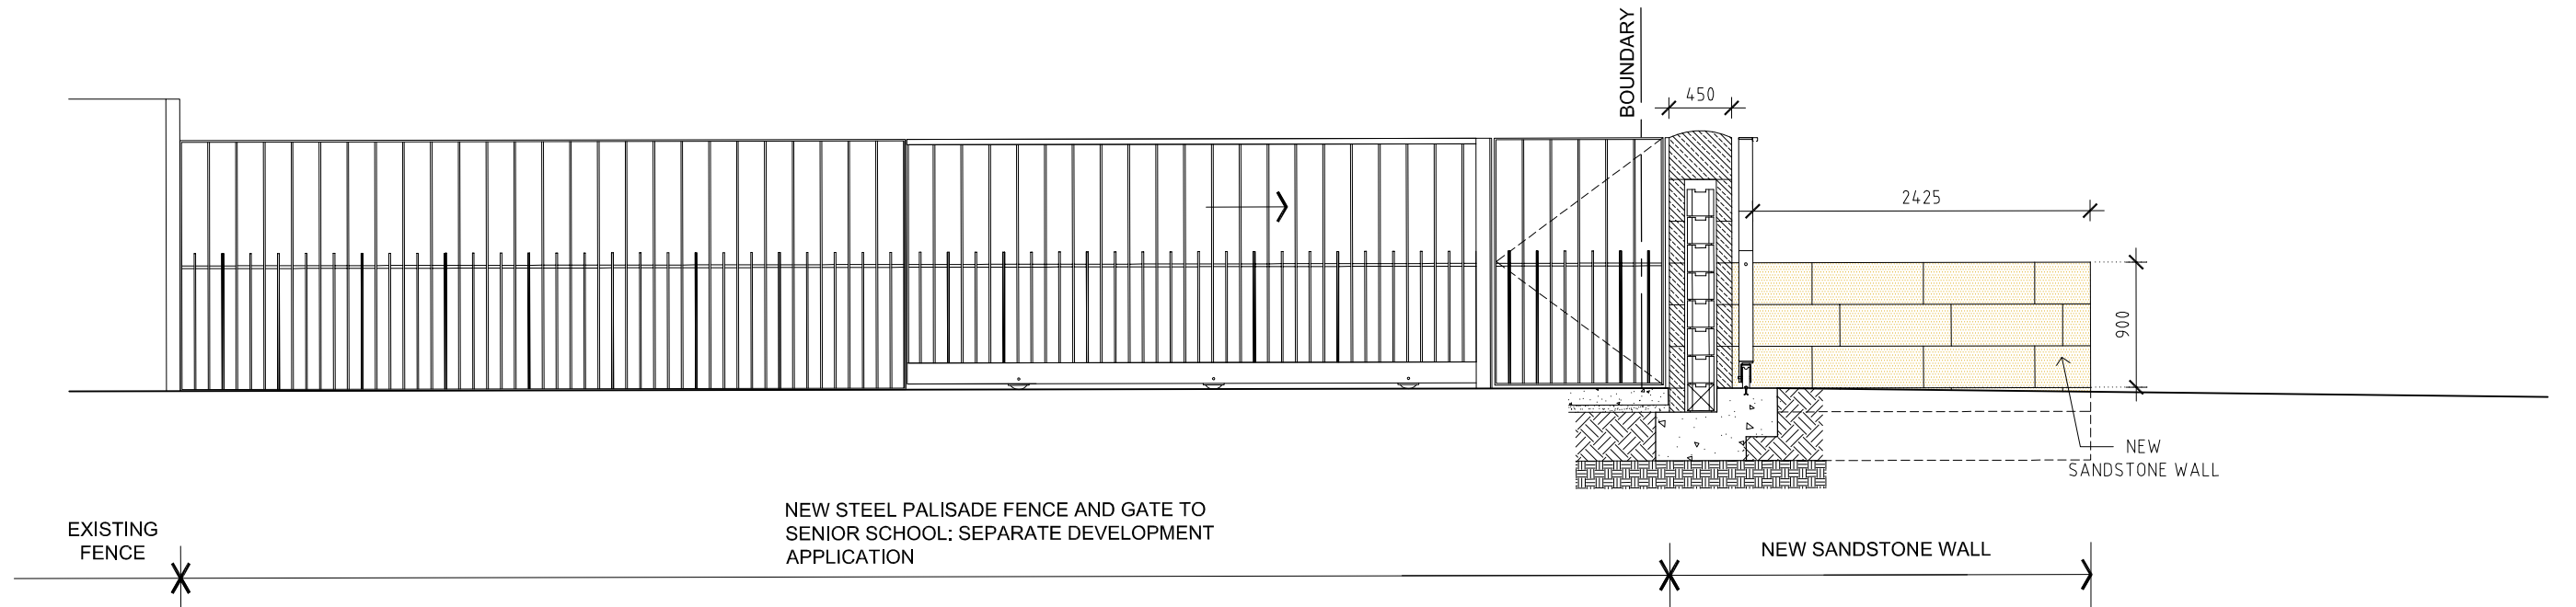

02 SECTION - EDWARD STREET ENTRY GATE
1:50

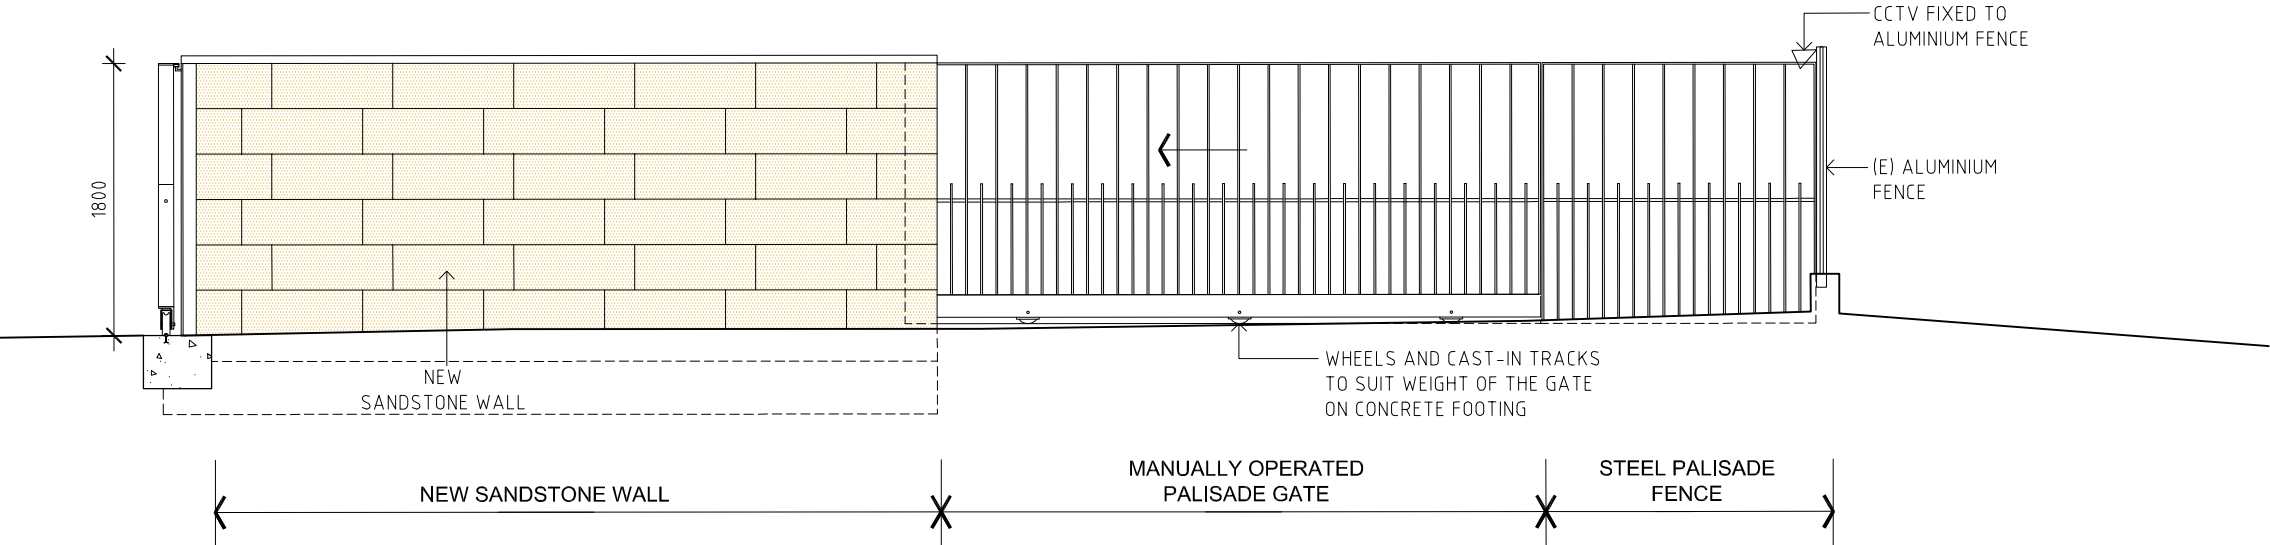

03 ELEVATION - EDWARD STREET ENTRY GATE
1:50

MATERIAL LEGEND	
	BRICK
	ROOF TILES
	CONCRETE
	TIMBER
	TILES
	GLASS
	SANDSTONE
	STEEL, GALVANISED IRON, CAST IRON, METAL SHEET


WALL TYPE LEGEND	
	(E) SANDSTONE
	(E) 270 MASONRY WALL
	(E) 110 MASONRY WALL
	(E) STUD WALL
	(N) SANDSTONE
	(N) MASONRY WALL
	(N) STUD WALL

LEGEND	
BK/F	FACE BRICKWORK
CPT	CARPET
CONC.	CONCRETE
CT/F	CERAMIC FLOOR TILES
DP	DOWNPIPE
(E)	EXISTING
FP	FIREPLACE
FT	FLOOR TILES
G	GLAZING
M	MARMOLEUM
MRS	METAL ROOF SHEETING
MT	METAL TRAY DECK ROOFING
(N)	NEW
PT	PAINT FINISH
PBD	PLASTERBOARD
R	RENDERED
SKL	SKYLIGHT
SL	SLATE
SFP	SHEET RESILIENT FLOORING
ST	STONE
TB	TIMBER
TF	TIMBER FLOOR
VL	VINYL
VTF	VITREOUS TILE FLOOR

CLIENT
**Sydney Church of England
Grammar School (Shore)**

Blue Street, North Sydney
NSW 2060

T +61 2 9923 2277
F +61 2 9922 2689

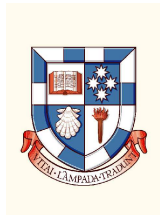

ARCHITECTS
P D Mayoh Pty Ltd Architects

T + 61 2 9958 0488 F +61 2 9958 6424

LANDSCAPE ARCHITECTS
Taylor Brammer

T + 61 2 9387 8855 F +61 2 9387 8155

ARCHITECTS
Tanner Architects

T + 61 2 9281 4399 F +61 2 9281 4337

PROJECT MANAGER
Fitzwalter Group

T + 61 2 8925 6701 F +61 2 8925 6798

Rev	Date	Description	Checked	Auth.
A	02.04.13	Project Application Issue	GP	RD

Proj. Dir	Proj. Arch	Drawn
RD	GP	IL

Job No. Date Scale

09 0821 Jan 2013

NSW Nominated Architects:
Robert Denton Registration No. 5782
Alex Kiddle Registration No. 5015

Do not scale drawings. Verify all dimensions on site. Notify architect of all discrepancies



Project
**GRAYTHWAITE
STAGE 1 PROJECT
APPLICATION**

Drawing Title

EDWARD STREET GATE - STONE WALL

Drawing No.

AR.DA. 6001

Revision

A

PO Box 660
Darlinghurst
NSW 1300
Australia

52 Albion Street
Sunny Hills
NSW 2010
Australia

T +61 2 9281 4399
F +61 2 9281 4337
info@tannerarchitects.com.au
www.tannerarchitects.com.au

tanner Architects



60 STRATHALLEN AVENUE,
NORTHBRIDGE
NEW SOUTH WALES 2063
AUSTRALIA
TELEPHONE +02 99580488
FACSIMILE +02 99586424