
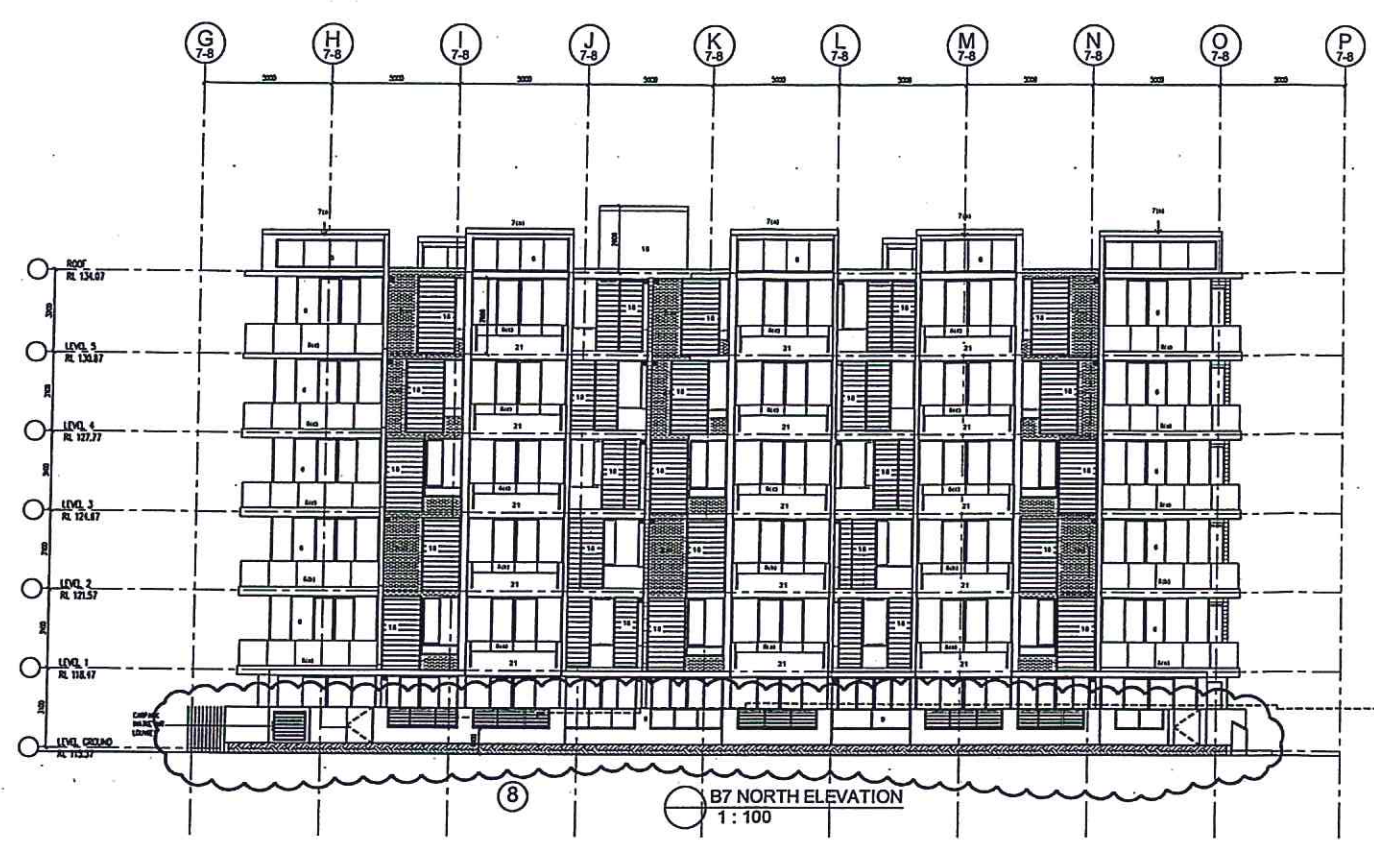


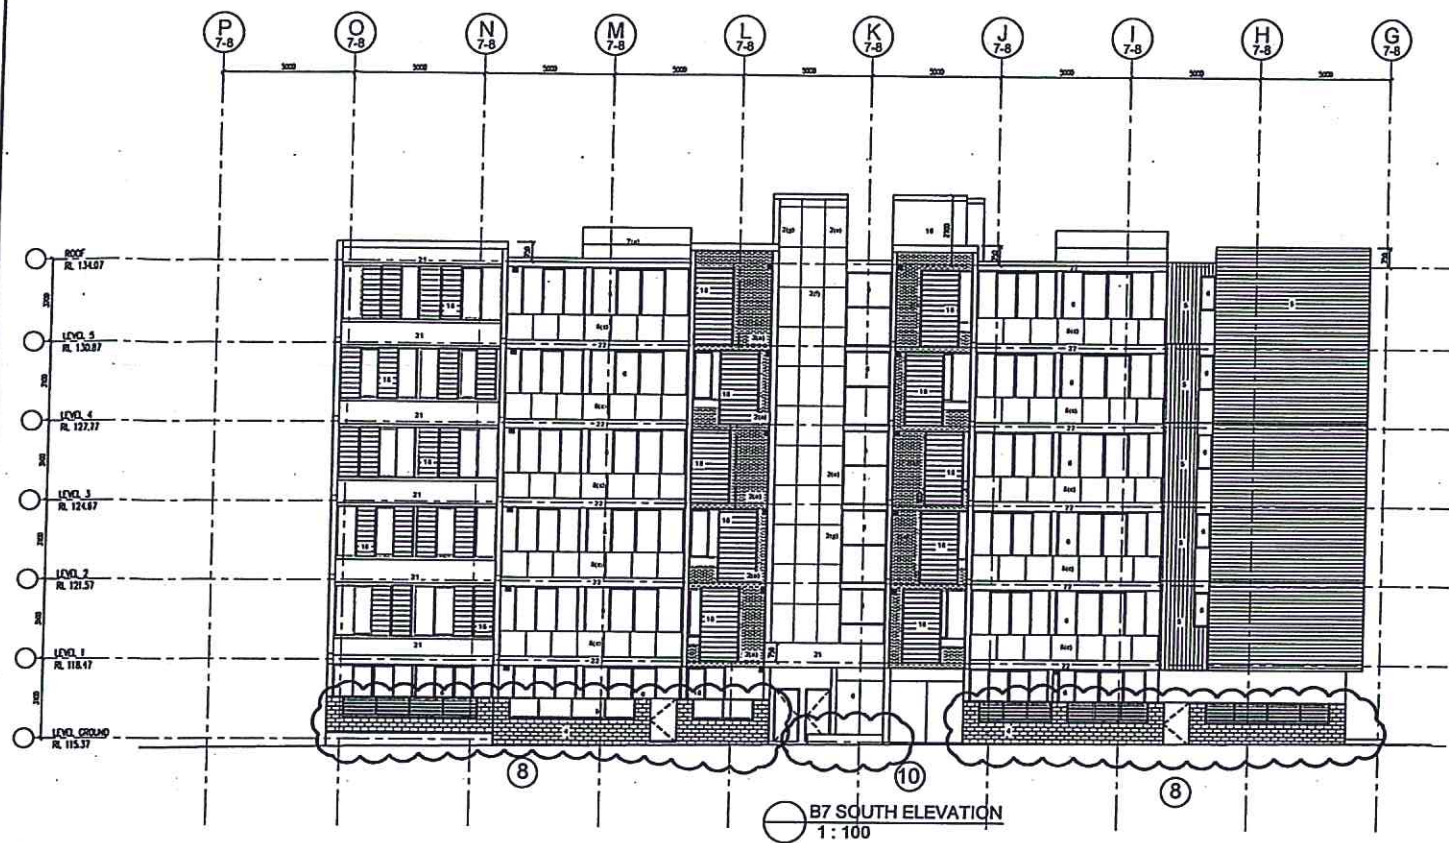

LEGEND

- 2 METAL WALL CLADDING
 - (a) COLOUR 1
 - (b) COLOUR 2
 - (c) COLOUR 3
 - (d) COLOUR 4
 - (e) COLOUR 5
 - (f) COLOUR 6
 - (g) COLOUR 7
 - (h) COLOUR 8
 - (i) COLOUR 9
 - (j) COLOUR 10
 - (k) COLOUR 11
- 3 PRECAST CONCRETE PANEL & PAINT FINISH
- 4 ROUGH CAST MASONRY WALL
 - (a) COLOUR 1
 - (b) COLOUR 2
- 5 TEXTURED PRECAST CONCRETE
- 6 GLAZING WITH ALUMINIUM FRAMED DOORS AND WINDOWS
- 7 CONCRETE ROOF WITH PAINT FINISH
 - (a) COLOUR 1
 - (b) COLOUR 2
- 8 GLASS BALUSTRADE
 - (a) OPACITY / TONE 1
 - (b) OPACITY / TONE 2
 - (c) OPACITY / TONE 3
- 9 FENCE
- 10 GARAGE DOOR
- 11 SPANDREL PANEL
 - (a) COLOUR 1
 - (b) COLOUR 2
 - (c) COLOUR 3
 - (d) COLOUR 4
- 14 ROLLER SHUTTER
- 15 OPERABLE EXTERNAL HORIZONTAL SCREEN
- 16 PAINT FINISH
- 17 METAL SCREEN
- 18 ALUMINIUM OPERABLE SLIDING LOUVRES
- 19 TRELLIS / PERGOLA
- 20 METAL GRILLS
- 21 PAINTED UPSTAND
- 22 PAINTED SLAB EDGE
- 23 METAL BALUSTRADE

SECTION 75W NOTES

- 1 - NIB REMOVE
- 2 - WALL REMOVED
- 3 - MODIFICATION TO UNIT
- 4 - COURTYARDS STANDARDISED
- 5 - EXTENSION OF COURTYARD
- 6 - WINDOW REINFORCED
- 7 - RECONFIGURATION OF LOUVER SYSTEMS
- 8 - RECONFIGURATION OF COURT AND FENCE
- 9 - RELOCATION OF ACCESS
- 10 - PLANTER ADDED
- 11 - CARPARK EGRESS REMOVED

Signed: *[Signature]*

Sheet No. 2 of 8

