


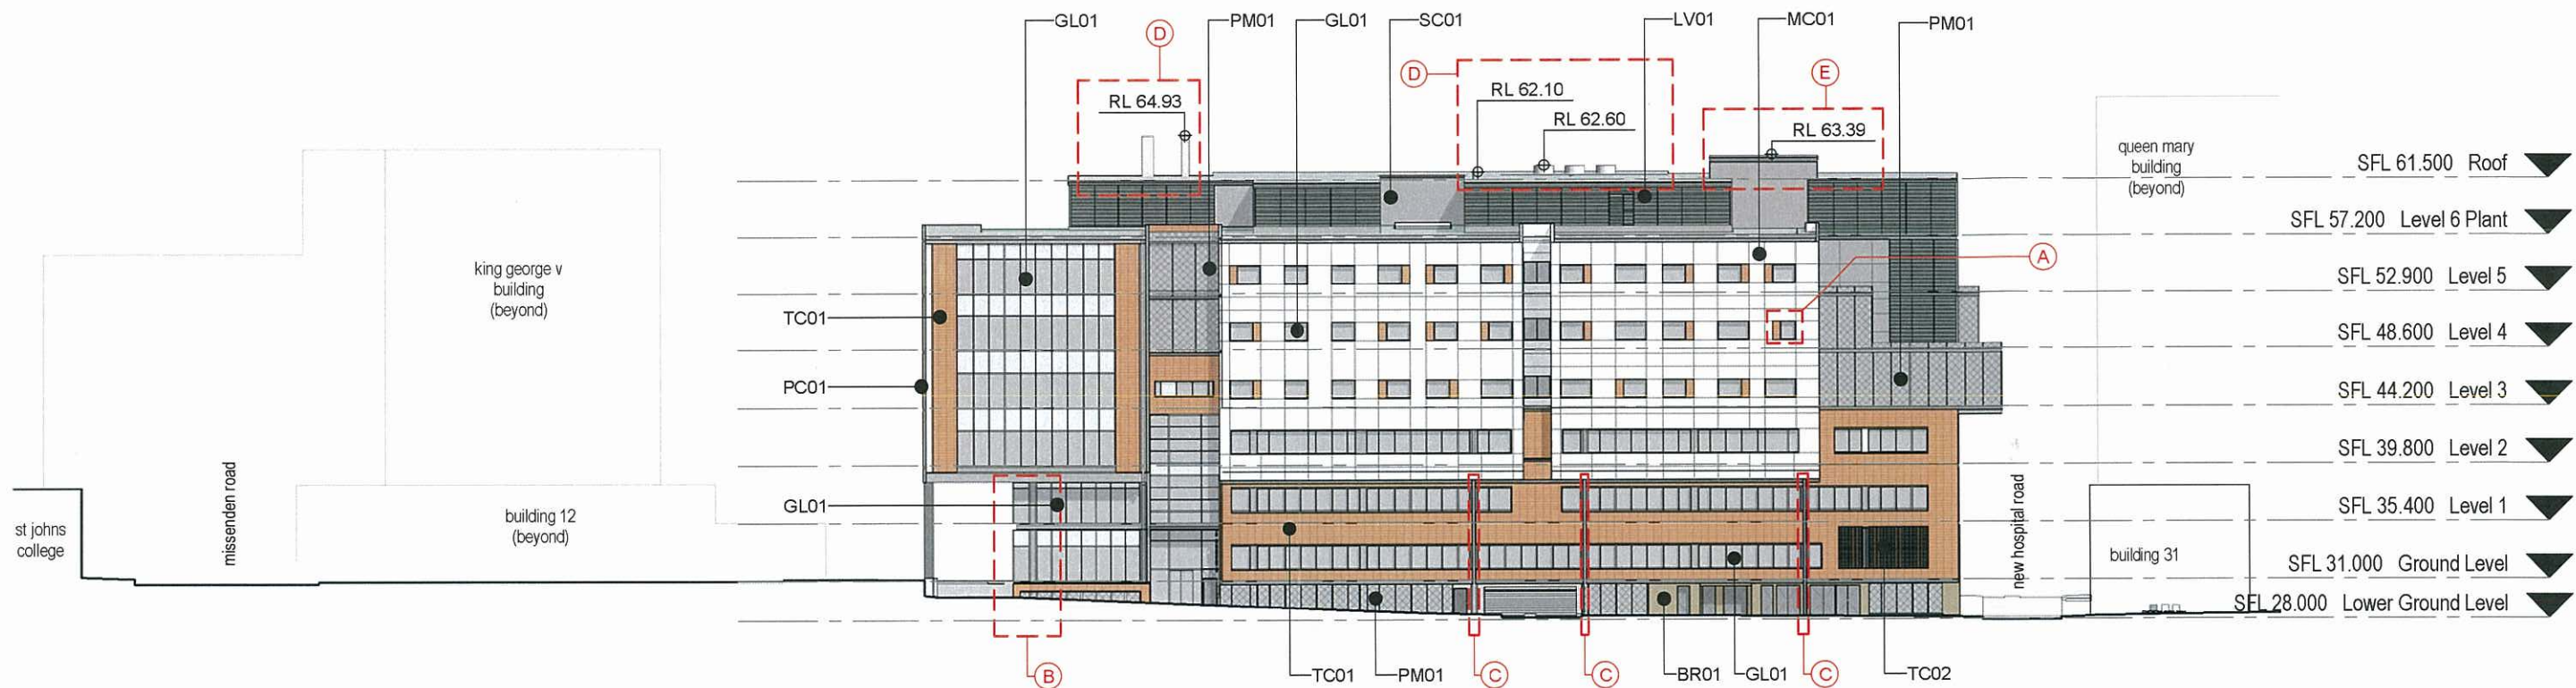

DoP - ELEVATION - NORTH
1 : 500

ANNOTATIONS LEGEND

- AMENDMENTS FROM PREVIOUS SUBMISSION
- A REVISED OPENING SIZES AND EXTENT OF GLAZING/TERRACOTTA CLADDING TO OPENINGS
- B REVISED EXTENT AND CONFIGURATION OF CURTAIN FAÇADE GLAZING TO ALLOW FOR VEHICLE TURNING
- C LOCATIONS OF VISIBLE STAINLESS STEEL DOWNPIPES
- D LOCATIONS AND EXTENTS OF MECHANICAL EXHAUST FLUES
- E INCREASED HEIGHT OF LIFT OVERRUN

MATERIALS LEGEND

BR01	BRICKWORK
GL01	GLAZING
LV01	LOUVRE
MC01	METAL COMPOSITE PANEL
PC01	PRECAST CONCRETE
PM01	PERFORATED METAL
SC01	SHEET CLADDING
TC01	TERRACADE CLADDING
TC02	TERRACADE SCREEN
TP01	TIMBER PANEL

DEPARTMENT OF PLANNING SUBMISSION
ELEVATION - SHEET 01
ROYAL PRINCE ALFRED HOSPITAL
NORTH WEST PRECINCT PROJECT, CAMPERDOWN

4	SECTION 75W	31/07/13
3	SECTION 75W	13/03/13
2	PREFERRED PROJECT REPORT	16/11/12
1	FINAL ISSUE	11/07/12
B	ISSUED FOR REVIEW	05/07/12
A	DEPARTMENT OF PLANNING	04/07/12
Issue	Description	Date

CLIENT




Health
Infrastructure

PROJ MGR



0 5 10 15 20 25m Scale 1:500

SCALE	1 : 500	@ A3	DWG No.	DoP - 200
PROJECT	3599		DATE	31.07.13
ISSUE	4			

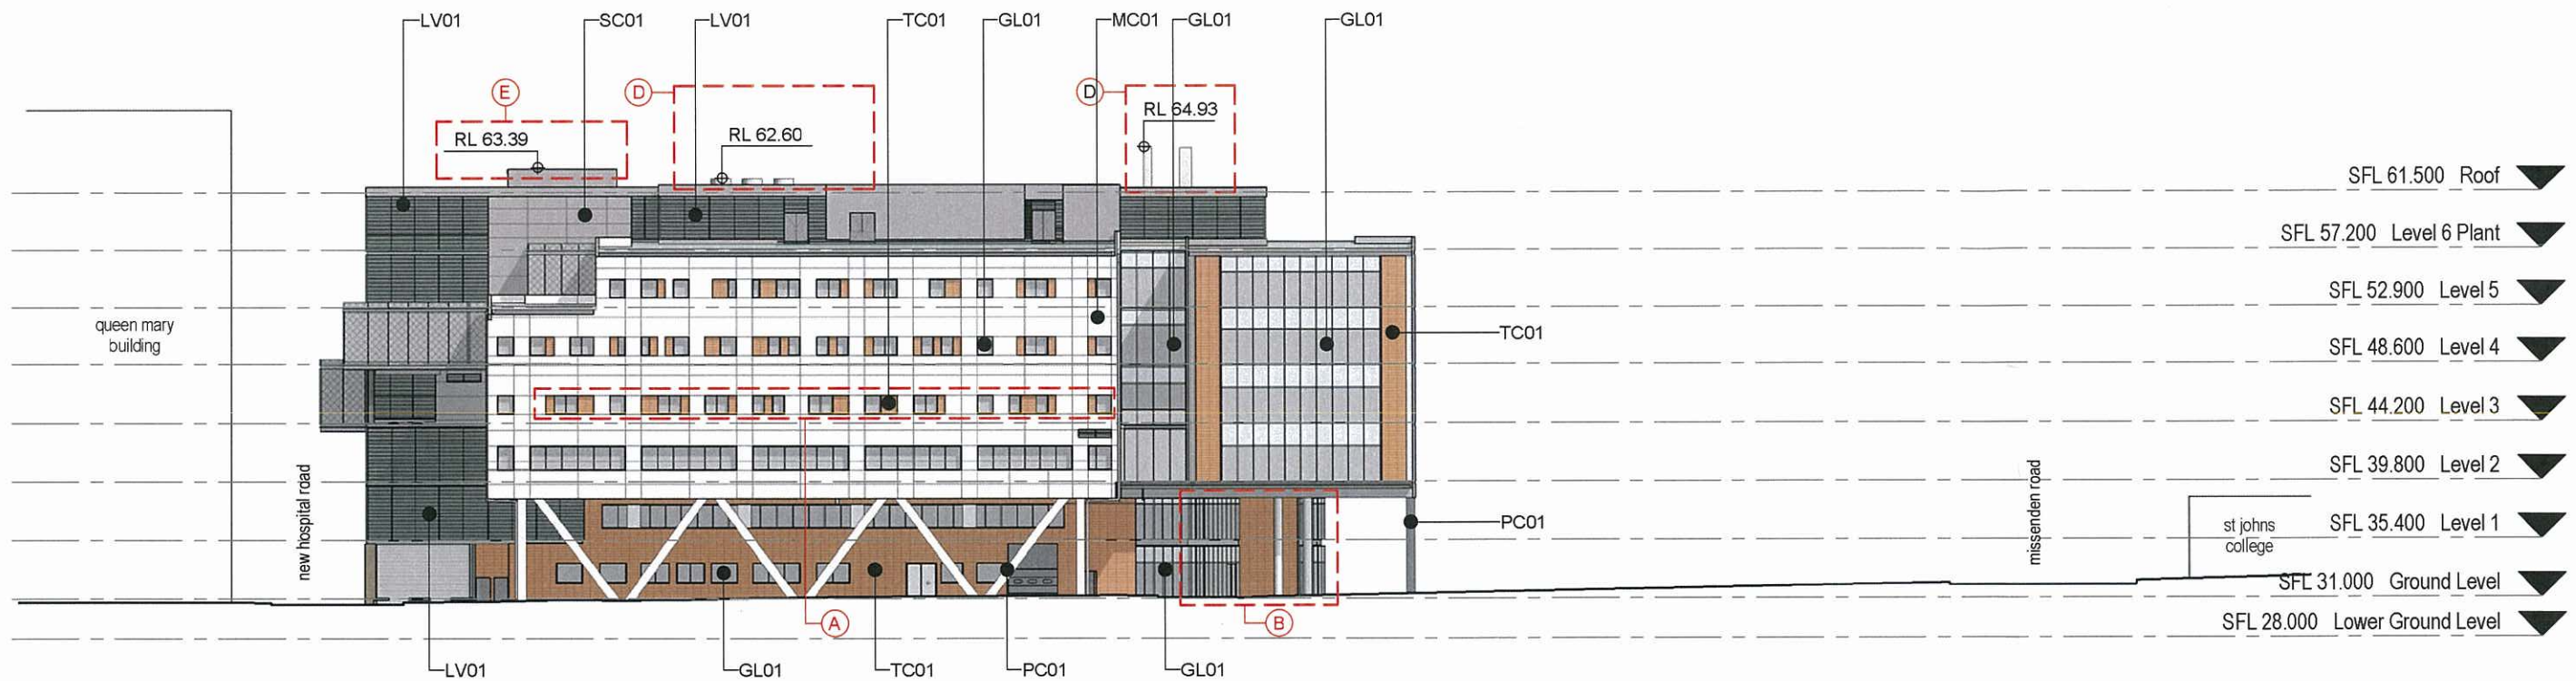

DoP - ELEVATION - SOUTH

1 : 500

ANNOTATIONS LEGEND

- AMENDMENTS FROM PREVIOUS SUBMISSION
- A REVISED OPENING SIZES AND EXTENT OF GLAZING/TERRACOTTA CLADDING TO OPENINGS
- B REVISED EXTENT AND CONFIGURATION OF CURTAIN FAÇADE GLAZING TO ALLOW FOR VEHICLE TURNING
- C LOCATIONS OF VISIBLE STAINLESS STEEL DOWNPIPES
- D LOCATIONS AND EXTENTS OF MECHANICAL EXHAUST FLUES
- E INCREASED HEIGHT OF LIFT OVERRUN

MATERIALS LEGEND

BR01	BRICKWORK
GL01	GLAZING
LV01	LOUVRE
MC01	METAL COMPOSITE PANEL
PC01	PRECAST CONCRETE
PM01	PERFORATED METAL
SC01	SHEET CLADDING
TC01	TERRACADE CLADDING
TC02	TERRACADE SCREEN
TP01	TIMBER PANEL

DEPARTMENT OF PLANNING SUBMISSION

ELEVATIONS - SHEET 02

ROYAL PRINCE ALFRED HOSPITAL
NORTH WEST PRECINCT PROJECT, CAMPERDOWN

4	SECTION 75W	31/07/13
3	SECTION 75W	13/03/13
2	PREFERRED PROJECT REPORT	16/11/12
1	FINAL ISSUE	11/07/12
B	ISSUED FOR REVIEW	05/07/12
A	DEPARTMENT OF PLANNING	04/07/12
Issue	Description	Date

CLIENT




Health
Infrastructure

PROJ MGR



0 5 10 15 20 25m Scale 1:500

SCALE	1 : 500	@ A3	DWG No.	DoP - 201
PROJECT	3599		DATE	31.07.13
ISSUE	4			

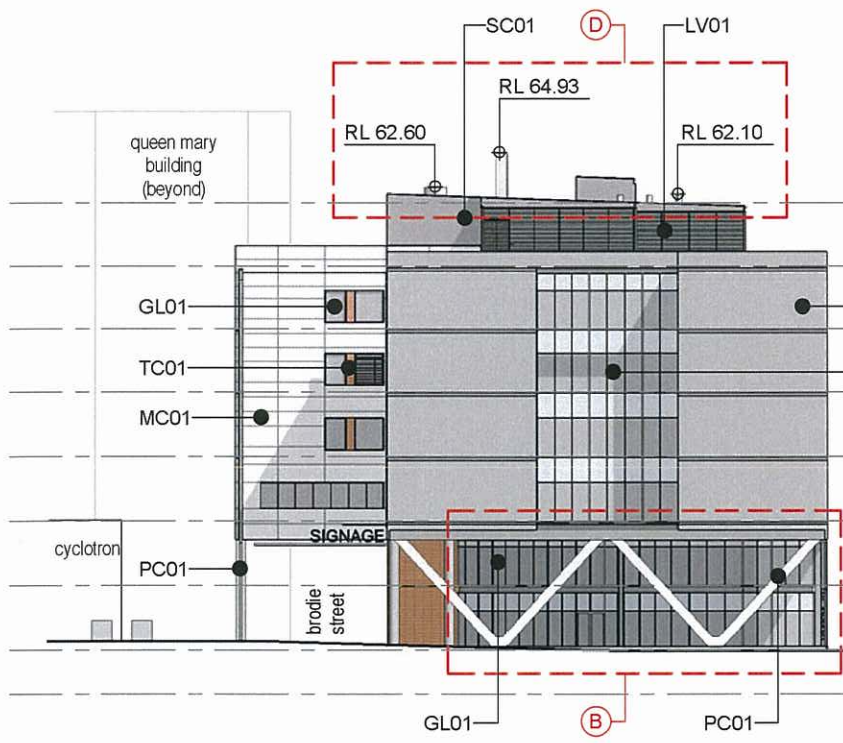


DoP - ELEVATION - EAST
1 : 500

DEPARTMENT OF PLANNING SUBMISSION
ELEVATIONS - SHEET 03
ROYAL PRINCE ALFRED HOSPITAL
NORTH WEST PRECINCT PROJECT, CAMPERDOWN

- ANNOTATIONS LEGEND
- AMENDMENTS FROM PREVIOUS SUBMISSION
 - REVISED OPENING SIZES AND EXTENT OF GLAZING/TERRACOTTA CLADDING TO OPENINGS
 - REVISED EXTENT AND CONFIGURATION OF CURTAIN FAÇADE GLAZING TO ALLOW FOR VEHICLE TURNING
 - LOCATIONS OF VISIBLE STAINLESS STEEL DOWNPIPES
 - LOCATIONS AND EXTENTS OF MECHANICAL EXHAUST FLUES
 - INCREASED HEIGHT OF LIFT OVERRUN

4	SECTION 75W	31/07/13
3	SECTION 75W	13/03/13
2	PREFERRED PROJECT REPORT	16/11/12
1	FINAL ISSUE	11/07/12
B	ISSUED FOR REVIEW	05/07/12
A	DEPARTMENT OF PLANNING	04/07/12
Issue	Description	Date

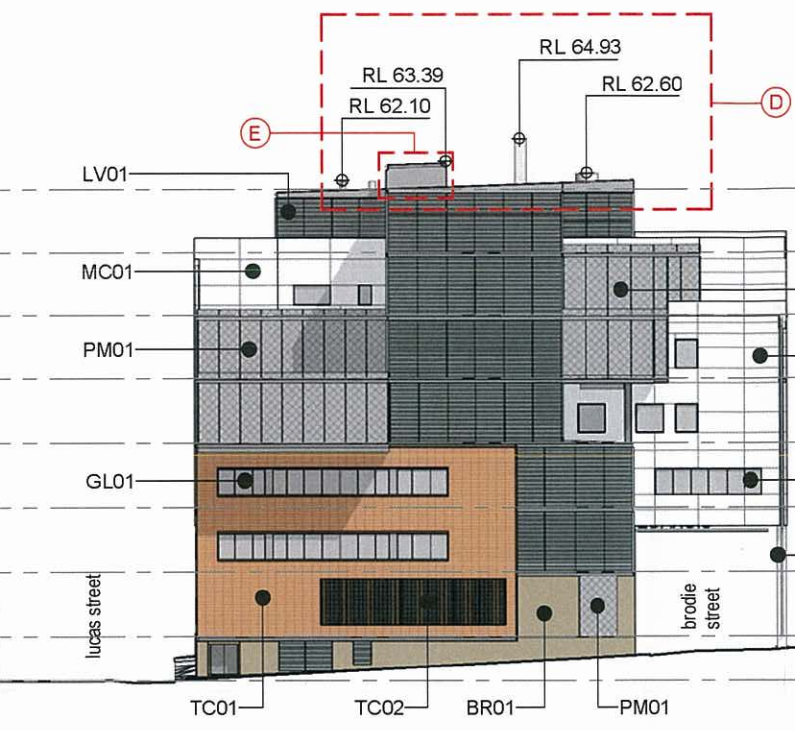

DoP - ELEVATION - WEST
1 : 500

- MATERIALS LEGEND
- BR01 BRICKWORK
 - GL01 GLAZING
 - LV01 LOUVRE
 - MC01 METAL COMPOSITE PANEL
 - PC01 PRECAST CONCRETE
 - PM01 PERFORATED METAL
 - SC01 SHEET CLADDING
 - TC01 TERRACADE CLADDING
 - TC02 TERRACADE SCREEN
 - TP01 TIMBER PANEL

0510152025m

Scale 1:500

SCALE

1 : 500

@ A3

DWG No.

DoP - 202

PROJECT

3599

DATE

31.07.13

ISSUE

4


CLIENT

NSW GOVERNMENT

Health Infrastructure

PROJ MGR

savills

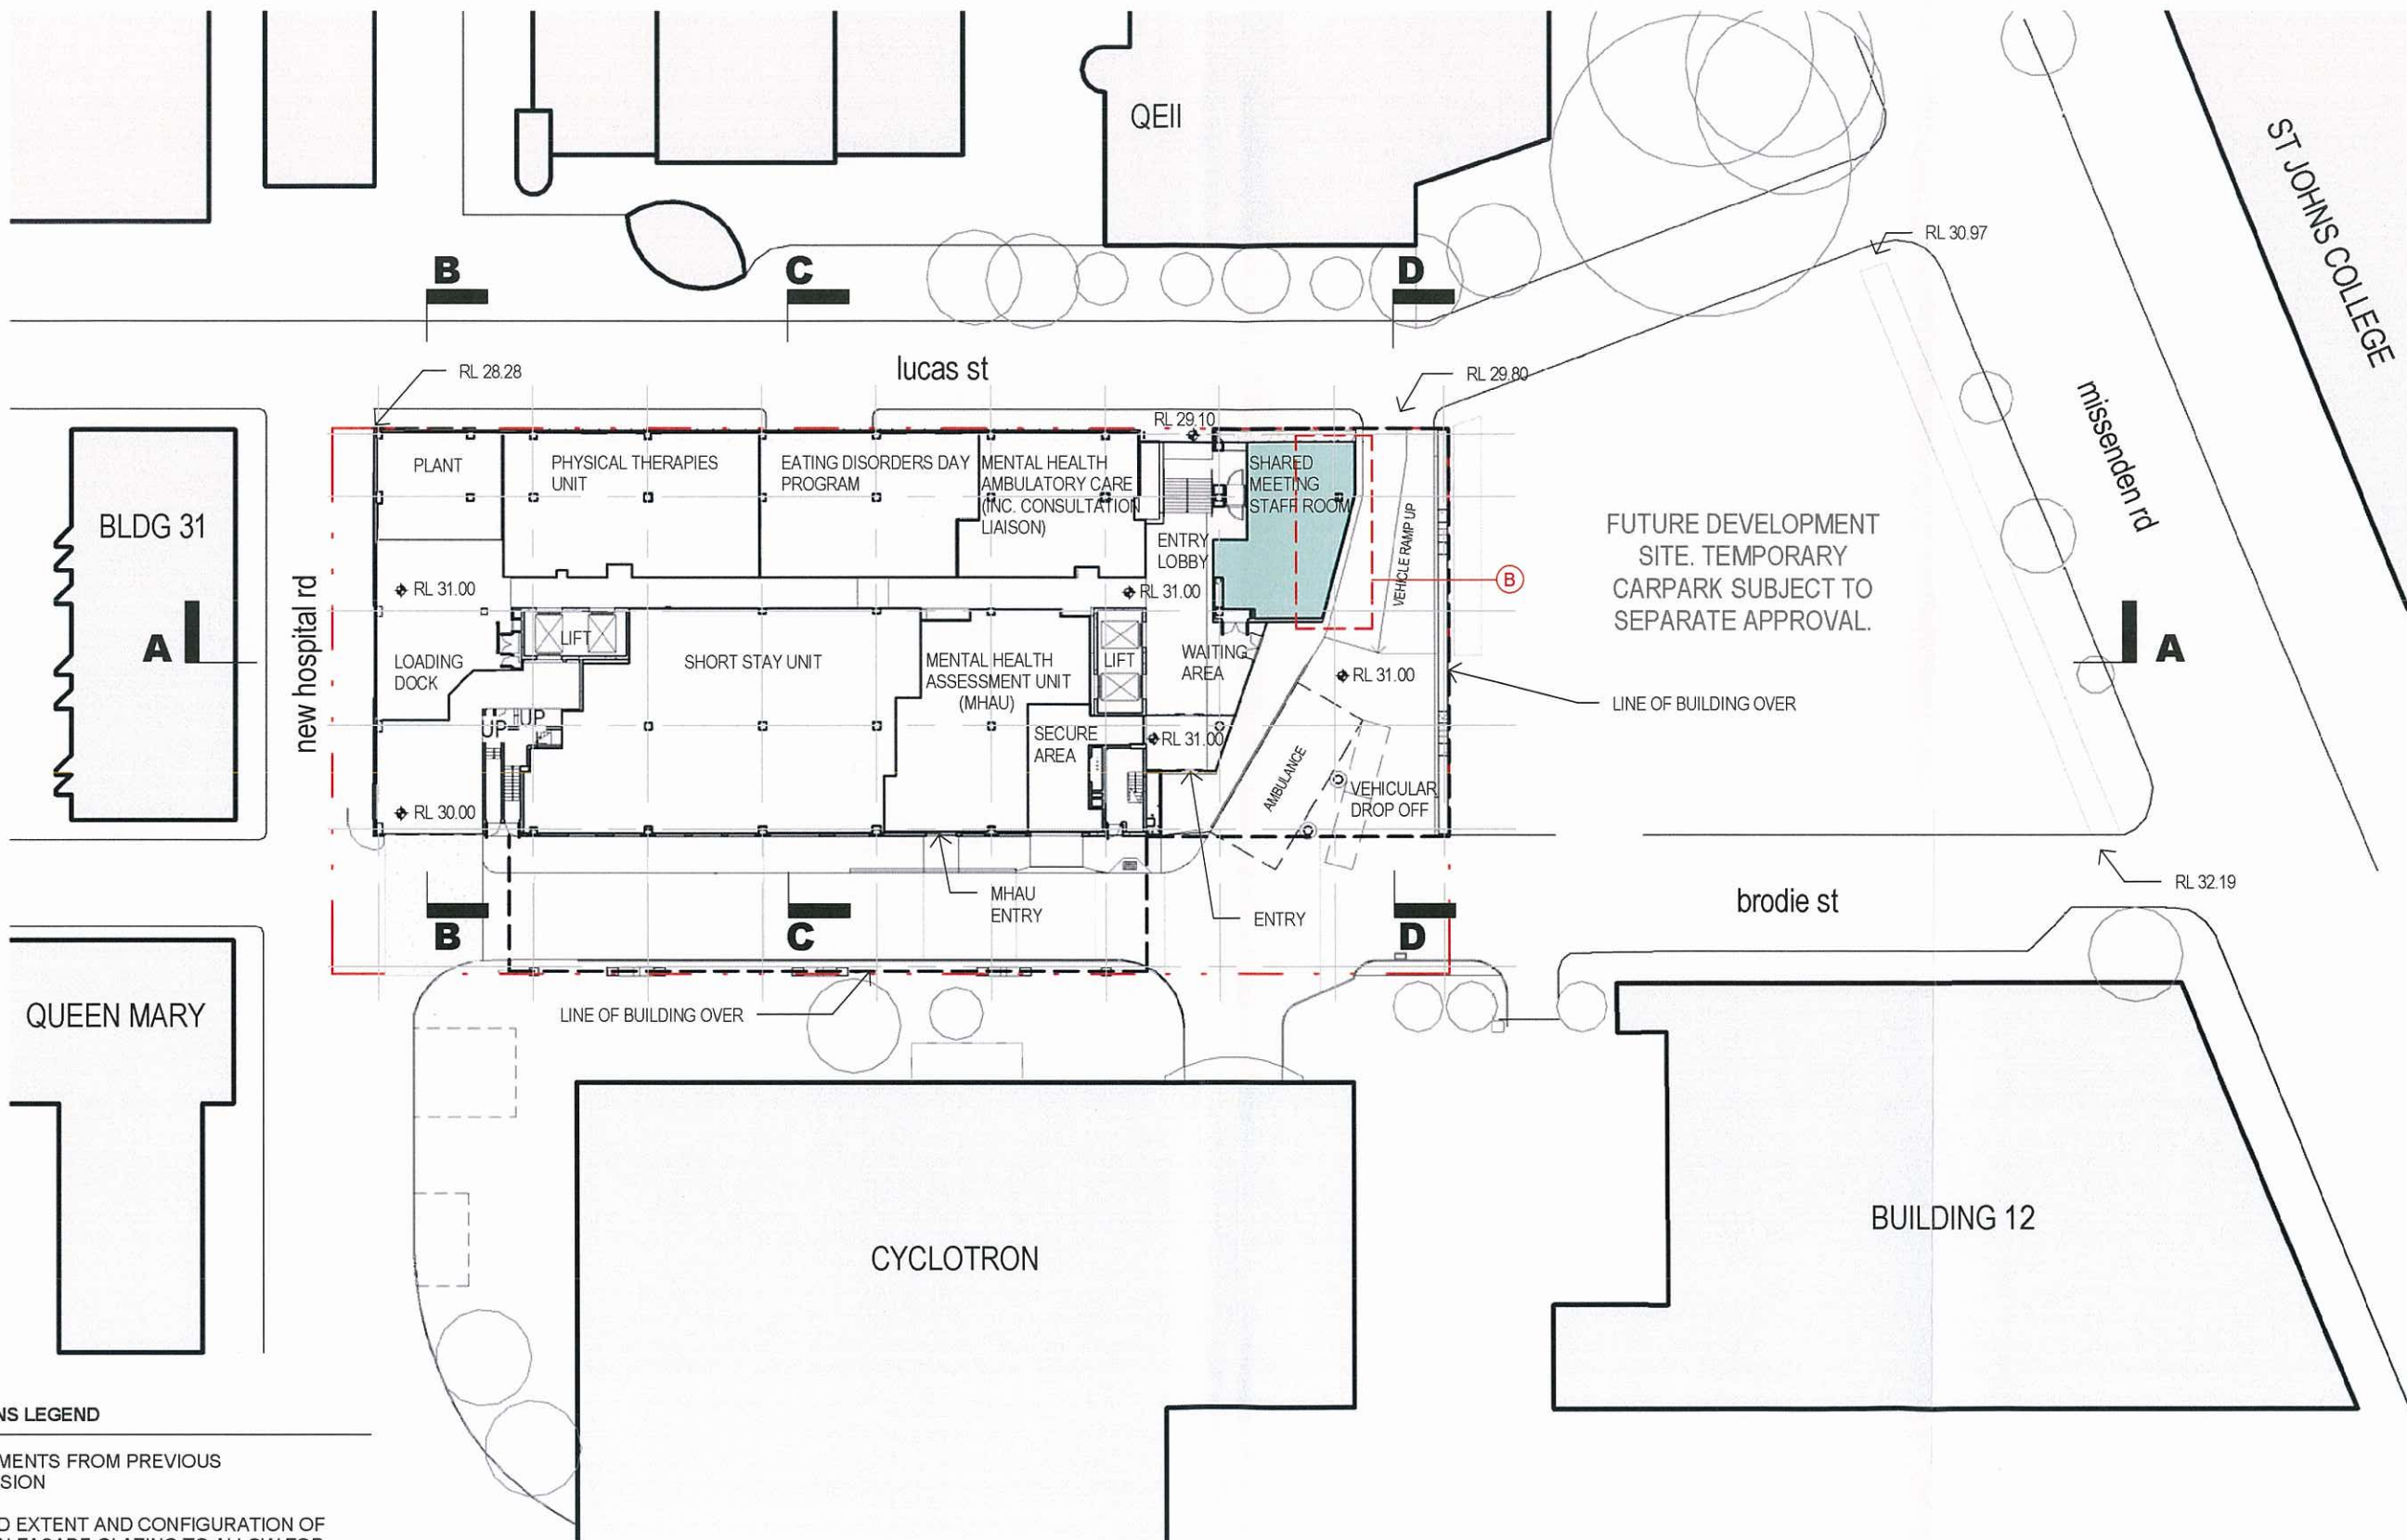

ANNOTATIONS LEGEND

 AMENDMENTS FROM PREVIOUS SUBMISSION

B REVISED EXTENT AND CONFIGURATION OF CURTAIN FAÇADE GLAZING TO ALLOW FOR VEHICLE TURNING

DEPARTMENT OF PLANNING SUBMISSION

GROUND LEVEL PLAN

ROYAL PRINCE ALFRED HOSPITAL
North West Precinct Project, Camperdown

4	SECTION 75W	31/07/13
3	SECTION 75W	13/03/13
2	PREFERRED PROJECT REPORT	16/11/12
1	FINAL ISSUE	11/07/12
B	ISSUED FOR REVIEW	05/07/12
A	DEPARTMENT OF PLANNING	04/07/12
Issue	Description	Date

CLIENT



Health
Infrastructure

PROJ MGR



NORTH



0 5 10 15 20 25m Scale 1:500

SCALE 1 : 500 @ A3 DWG No. DoP-100
PROJECT 3599 DATE 31/07/13
ISSUE 4