

DoP - ELEVATION - NORTH
1:500

DEPARTMENT OF PLANNING SUBMISSION
ELEVATION - SHEET 01

ROYAL PRINCE ALFRED HOSPITAL
NORTH WEST PRECINCT PROJECT, CAMPERDOWN

ANNOTATIONS LEGEND

- AMENDMENTS FROM PREVIOUS SUBMISSION
- A REVISED OPENING SIZES AND EXTENT OF GLAZING/TERRACOTTA CLADDING TO OPENINGS
- B REVISED EXTENT AND CONFIGURATION OF CURTAIN FAÇADE GLAZING TO ALLOW FOR VEHICLE TURNING
- C LOCATIONS OF VISIBLE STAINLESS STEEL DOWNPIPES
- D LOCATIONS AND EXTENTS OF MECHANICAL EXHAUST FLUES
- E INCREASED HEIGHT OF LIFT OVERRUN

4	SECTION 75W	31/07/13
3	SECTION 75W	13/03/13
2	PREFERRED PROJECT REPORT	16/11/12
1	FINAL ISSUE	11/07/12
B	ISSUED FOR REVIEW	05/07/12
A	DEPARTMENT OF PLANNING	04/07/12
Issue	Description	Date

MATERIALS LEGEND

BR01	BRICKWORK
GL01	GLAZING
LV01	LOUVRE
MC01	METAL COMPOSITE PANEL
PC01	PRECAST CONCRETE
PM01	PERFORATED METAL
SC01	SHEET CLADDING
TC01	TERRACADE CLADDING
TC02	TERRACADE SCREEN
TP01	TIMBER PANEL




SCALE	1:500	@ A3	DWG No.	DoP - 200
PROJECT	3599		DATE	31.07.13
ISSUE	4			



peckvonhartel

Level 20, 25 Bligh Street Sydney NSW Australia 2000 T +61 2 9232 6969 F +61 2 9232 6979 E sydney@pvh.com.au ABN 59 453 647 626

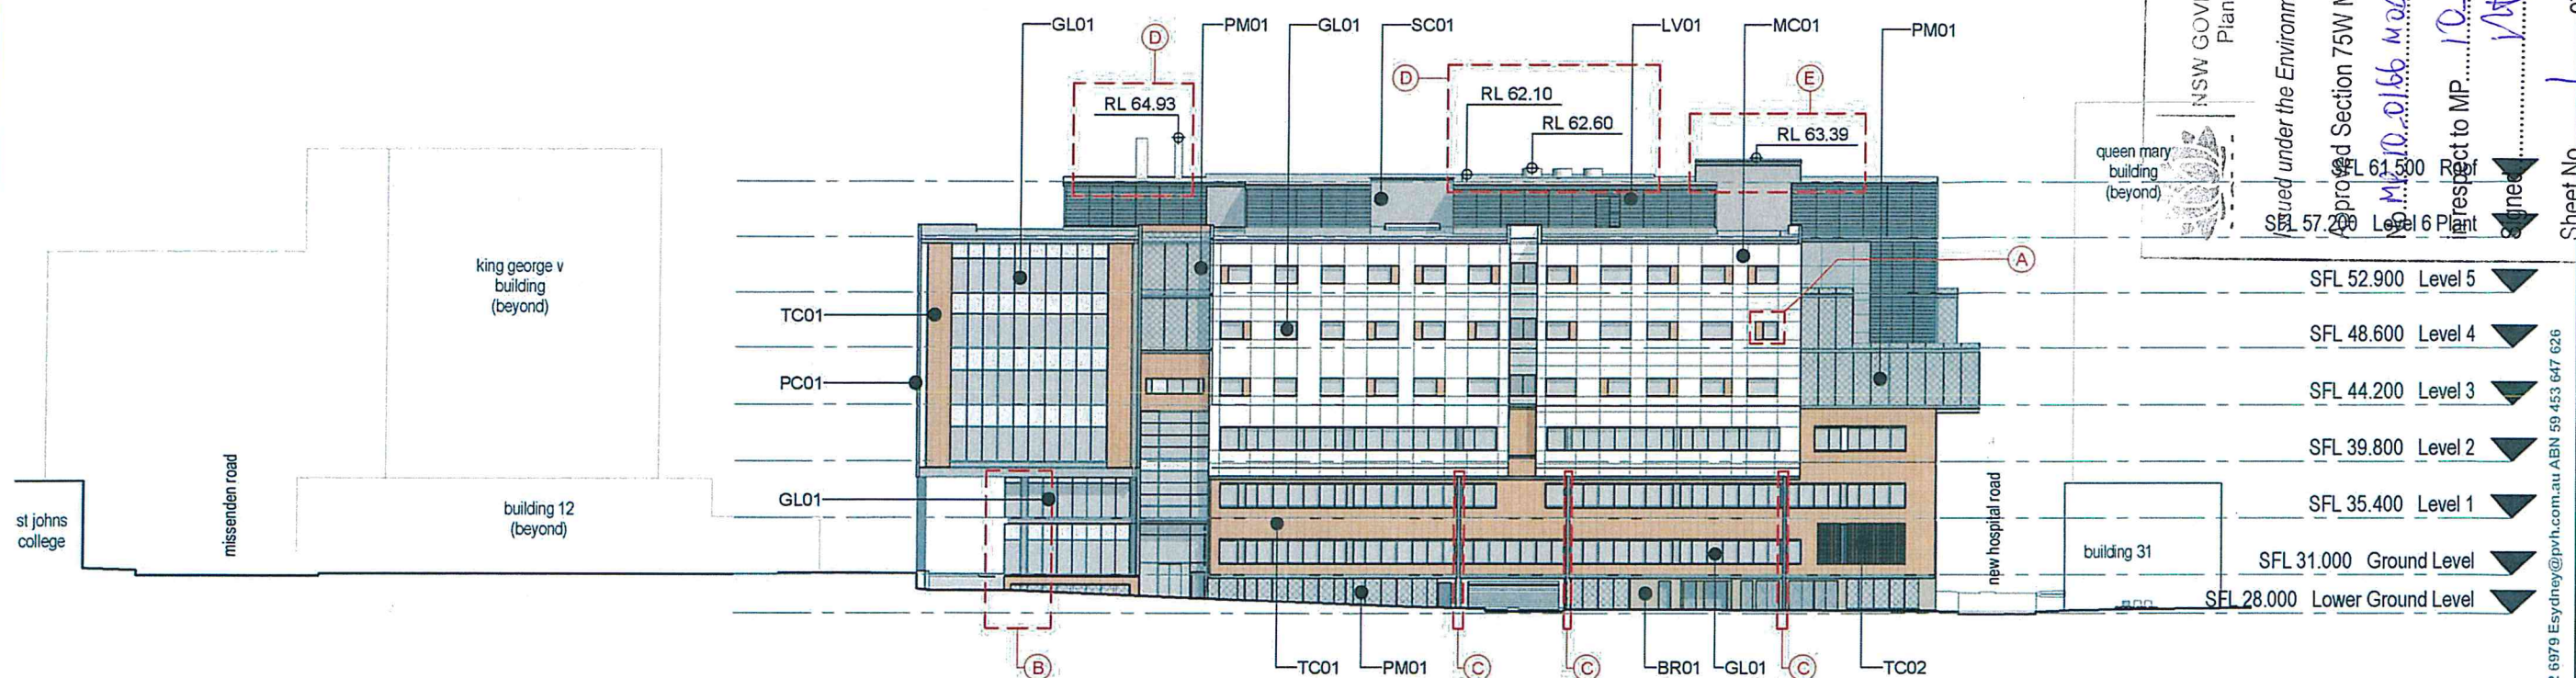

NSW GOVERNMENT
Planning

NSW Government Planning and Assessment Act 1979


Section 75W Modification Application

Approved on the 2/10/13

Respect to MP 10.0.166

signed

Sheet No 1 of 4

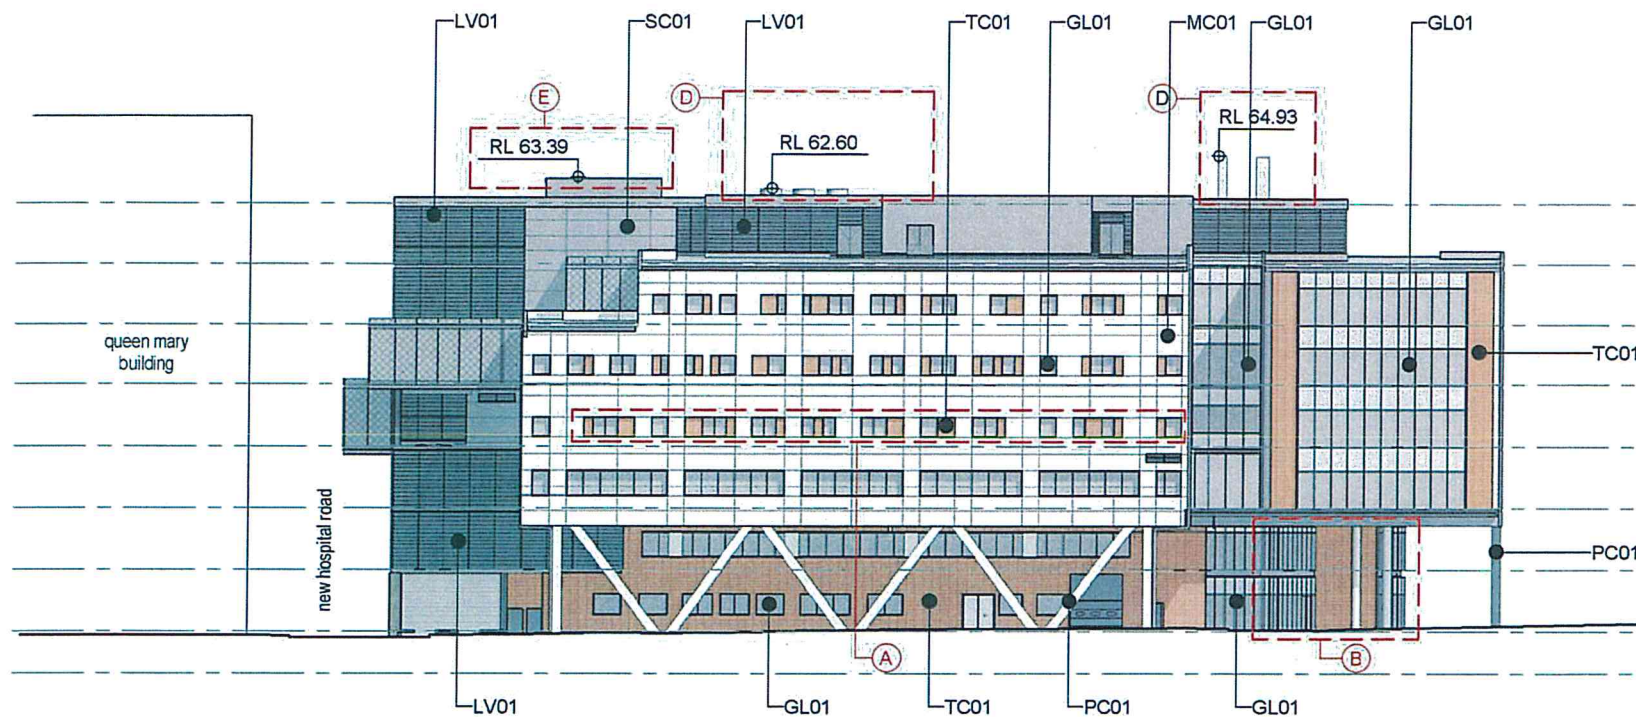

DoP - ELEVATION - SOUTH
1:500

ANNOTATIONS LEGEND

- AMENDMENTS FROM PREVIOUS SUBMISSION
- A REVISED OPENING SIZES AND EXTENT OF GLAZING/TERRACOTTA CLADDING TO OPENINGS
- B REVISED EXTENT AND CONFIGURATION OF CURTAIN FAÇADE GLAZING TO ALLOW FOR VEHICLE TURNING
- C LOCATIONS OF VISIBLE STAINLESS STEEL DOWNPIPES
- D LOCATIONS AND EXTENTS OF MECHANICAL EXHAUST FLUES
- E INCREASED HEIGHT OF LIFT OVERRUN

MATERIALS LEGEND

BR01	BRICKWORK
GL01	GLAZING
LV01	LOUVRE
MC01	METAL COMPOSITE PANEL
PC01	PRECAST CONCRETE
PM01	PERFORATED METAL
SC01	SHEET CLADDING
TC01	TERRACADE CLADDING
TC02	TERRACADE SCREEN
TP01	TIMBER PANEL

DEPARTMENT OF PLANNING SUBMISSION
ELEVATIONS - SHEET 02
ROYAL PRINCE ALFRED HOSPITAL
NORTH WEST PRECINCT PROJECT, CAMPERDOWN

4	SECTION 75W	31/07/13
3	SECTION 75W	13/03/13
2	PREFERRED PROJECT REPORT	16/11/12
1	FINAL ISSUE	11/07/12
B	ISSUED FOR REVIEW	05/07/12
A	DEPARTMENT OF PLANNING	04/07/12
Issue	Description	Date



0	5	10	15	20	25m	Scale 1:500
SCALE	1:500	@ A3	DWG No.	DoP - 201		
PROJECT	3599		DATE	31.07.13		
ISSUE	4					

NSW GOVERNMENT
Planning

issued under the Environmental Planning and Assessment Act 1979

Approved Section 75W Modification Application


Project No. 3599

Approved on the 2/10/13

Respect to MP 10-0166

Signed: [Signature]

Sheet No. 2 of 4

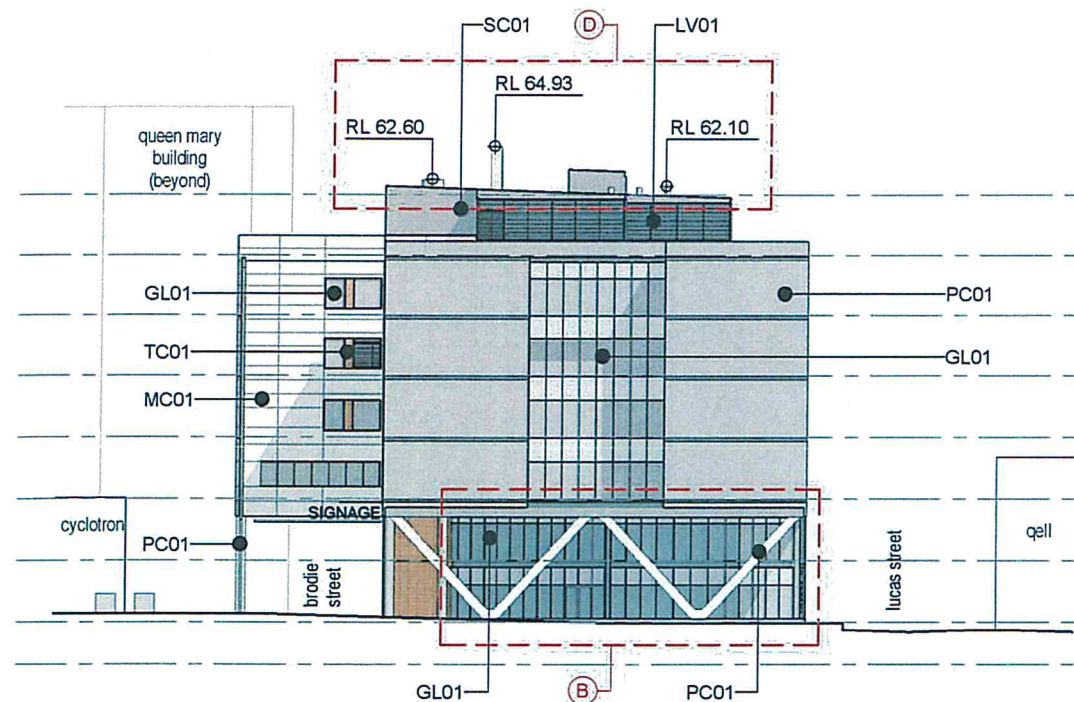

DoP - ELEVATION - EAST
1:500

ANNOTATIONS LEGEND


- AMENDMENTS FROM PREVIOUS SUBMISSION
- (A) REVISED OPENING SIZES AND EXTENT OF GLAZING/TERRACOTTA CLADDING TO OPENINGS
- (B) REVISED EXTENT AND CONFIGURATION OF CURTAIN FAÇADE GLAZING TO ALLOW FOR VEHICLE TURNING
- (C) LOCATIONS OF VISIBLE STAINLESS STEEL DOWNPIPES
- (D) LOCATIONS AND EXTENTS OF MECHANICAL EXHAUST FLUES
- (E) INCREASED HEIGHT OF LIFT OVERRUN

4	SECTION 75W	31/07/13
3	SECTION 75W	13/03/13
2	PREFERRED PROJECT REPORT	16/11/12
1	FINAL ISSUE	11/07/12
B	ISSUED FOR REVIEW	05/07/12
A	DEPARTMENT OF PLANNING	04/07/12
Issue	Description	Date

DEPARTMENT OF PLANNING SUBMISSION
ELEVATIONS - SHEET 03
ROYAL PRINCE ALFRED HOSPITAL
NORTH WEST PRECINCT PROJECT, CAMPERDOWN



DoP - ELEVATION - WEST
1:500

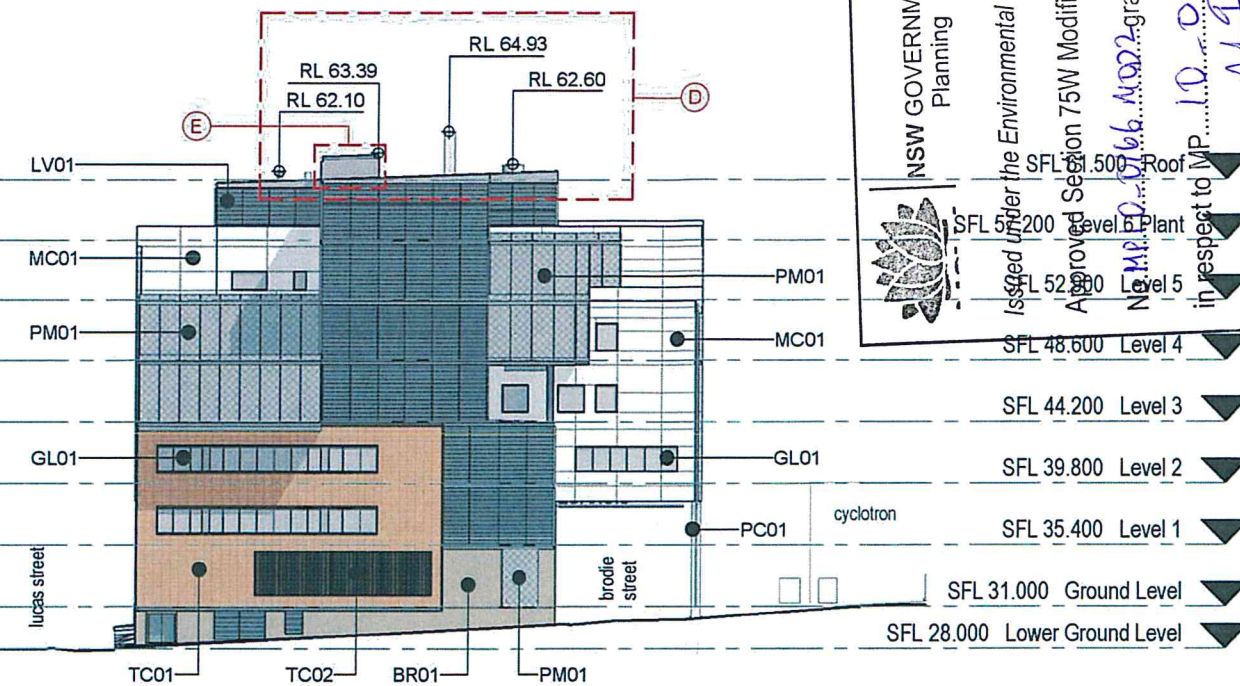

MATERIALS LEGEND

- BR01 BRICKWORK
- GL01 GLAZING
- LV01 LOUVRE
- MC01 METAL COMPOSITE PANEL
- PC01 PRECAST CONCRETE
- PM01 PERFORATED METAL
- SC01 SHEET CLADDING
- TC01 TERRACADE CLADDING
- TC02 TERRACADE SCREEN
- TP01 TIMBER PANEL




SCALE	1:500	@ A3	DWG No.	DoP - 202
PROJECT	3599		DATE	31.07.13
ISSUE	4			

NSW GOVERNMENT
Planning

Under the Environmental Planning and Assessment Act 1979
Issued under the Section 75W Modification Application
Approved on 21/07/13
Issued on 21/07/13
Signed: [Signature]
SFL 52.500 Level 5
SFL 48.600 Level 4
SFL 44.200 Level 3
SFL 39.800 Level 2
SFL 35.400 Level 1
SFL 31.000 Ground Level
SFL 28.000 Lower Ground Level

Sheet No. 3 of 4

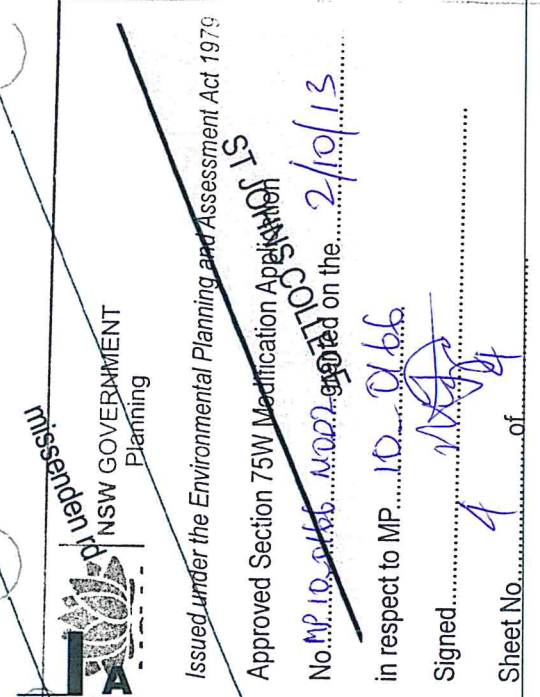

Level 20, 25 Bligh Street Sydney NSW