


Do not scale drawings. Verify all dimensions on site

issue	amendment	date
A	ISSUE FOR DA	26.08.11
B	ISSUE FOR REVIEW	31.05.12
C	ISSUE FOR PPR	08.06.12

Stage 1 Area Schedule (Gross Building)		
Level	Name	Area

GROUND LEVEL	GFA	1246 m ²
LEVEL 1	GFA	1273 m ²
LEVEL 2	GFA	1794 m ²
LEVEL 3	GFA	2426 m ²
LEVEL 4	GFA	2425 m ²
LEVEL 5	GFA	2428 m ²
LEVEL 6	GFA	2429 m ²
LEVEL 7	GFA	2428 m ²
Grand total		16450 m ²

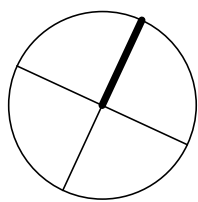

architectus™

Architectus Sydney
Level 3 341 George Street
Sydney NSW 2000
T (61 2) 8292 8400
F (61 2) 8292 8600
sydney@architectus.com.au
ABN 11 098 489 448

Sydney
Melbourne
Auckland
Brisbane
Shanghai

project
SITE 43/44 SYDNEY OLYMPIC PARK


drawing
GFA AREA PLAN

scale	1:500@ A1	drawing no.	
drawn	AWL		DA0020
checked	CO	issue	
project no	090086		C


6/06/2012 11:46:29 AM




1 GROUND LEVEL PLAN
DA2000 Scale: 1 : 500

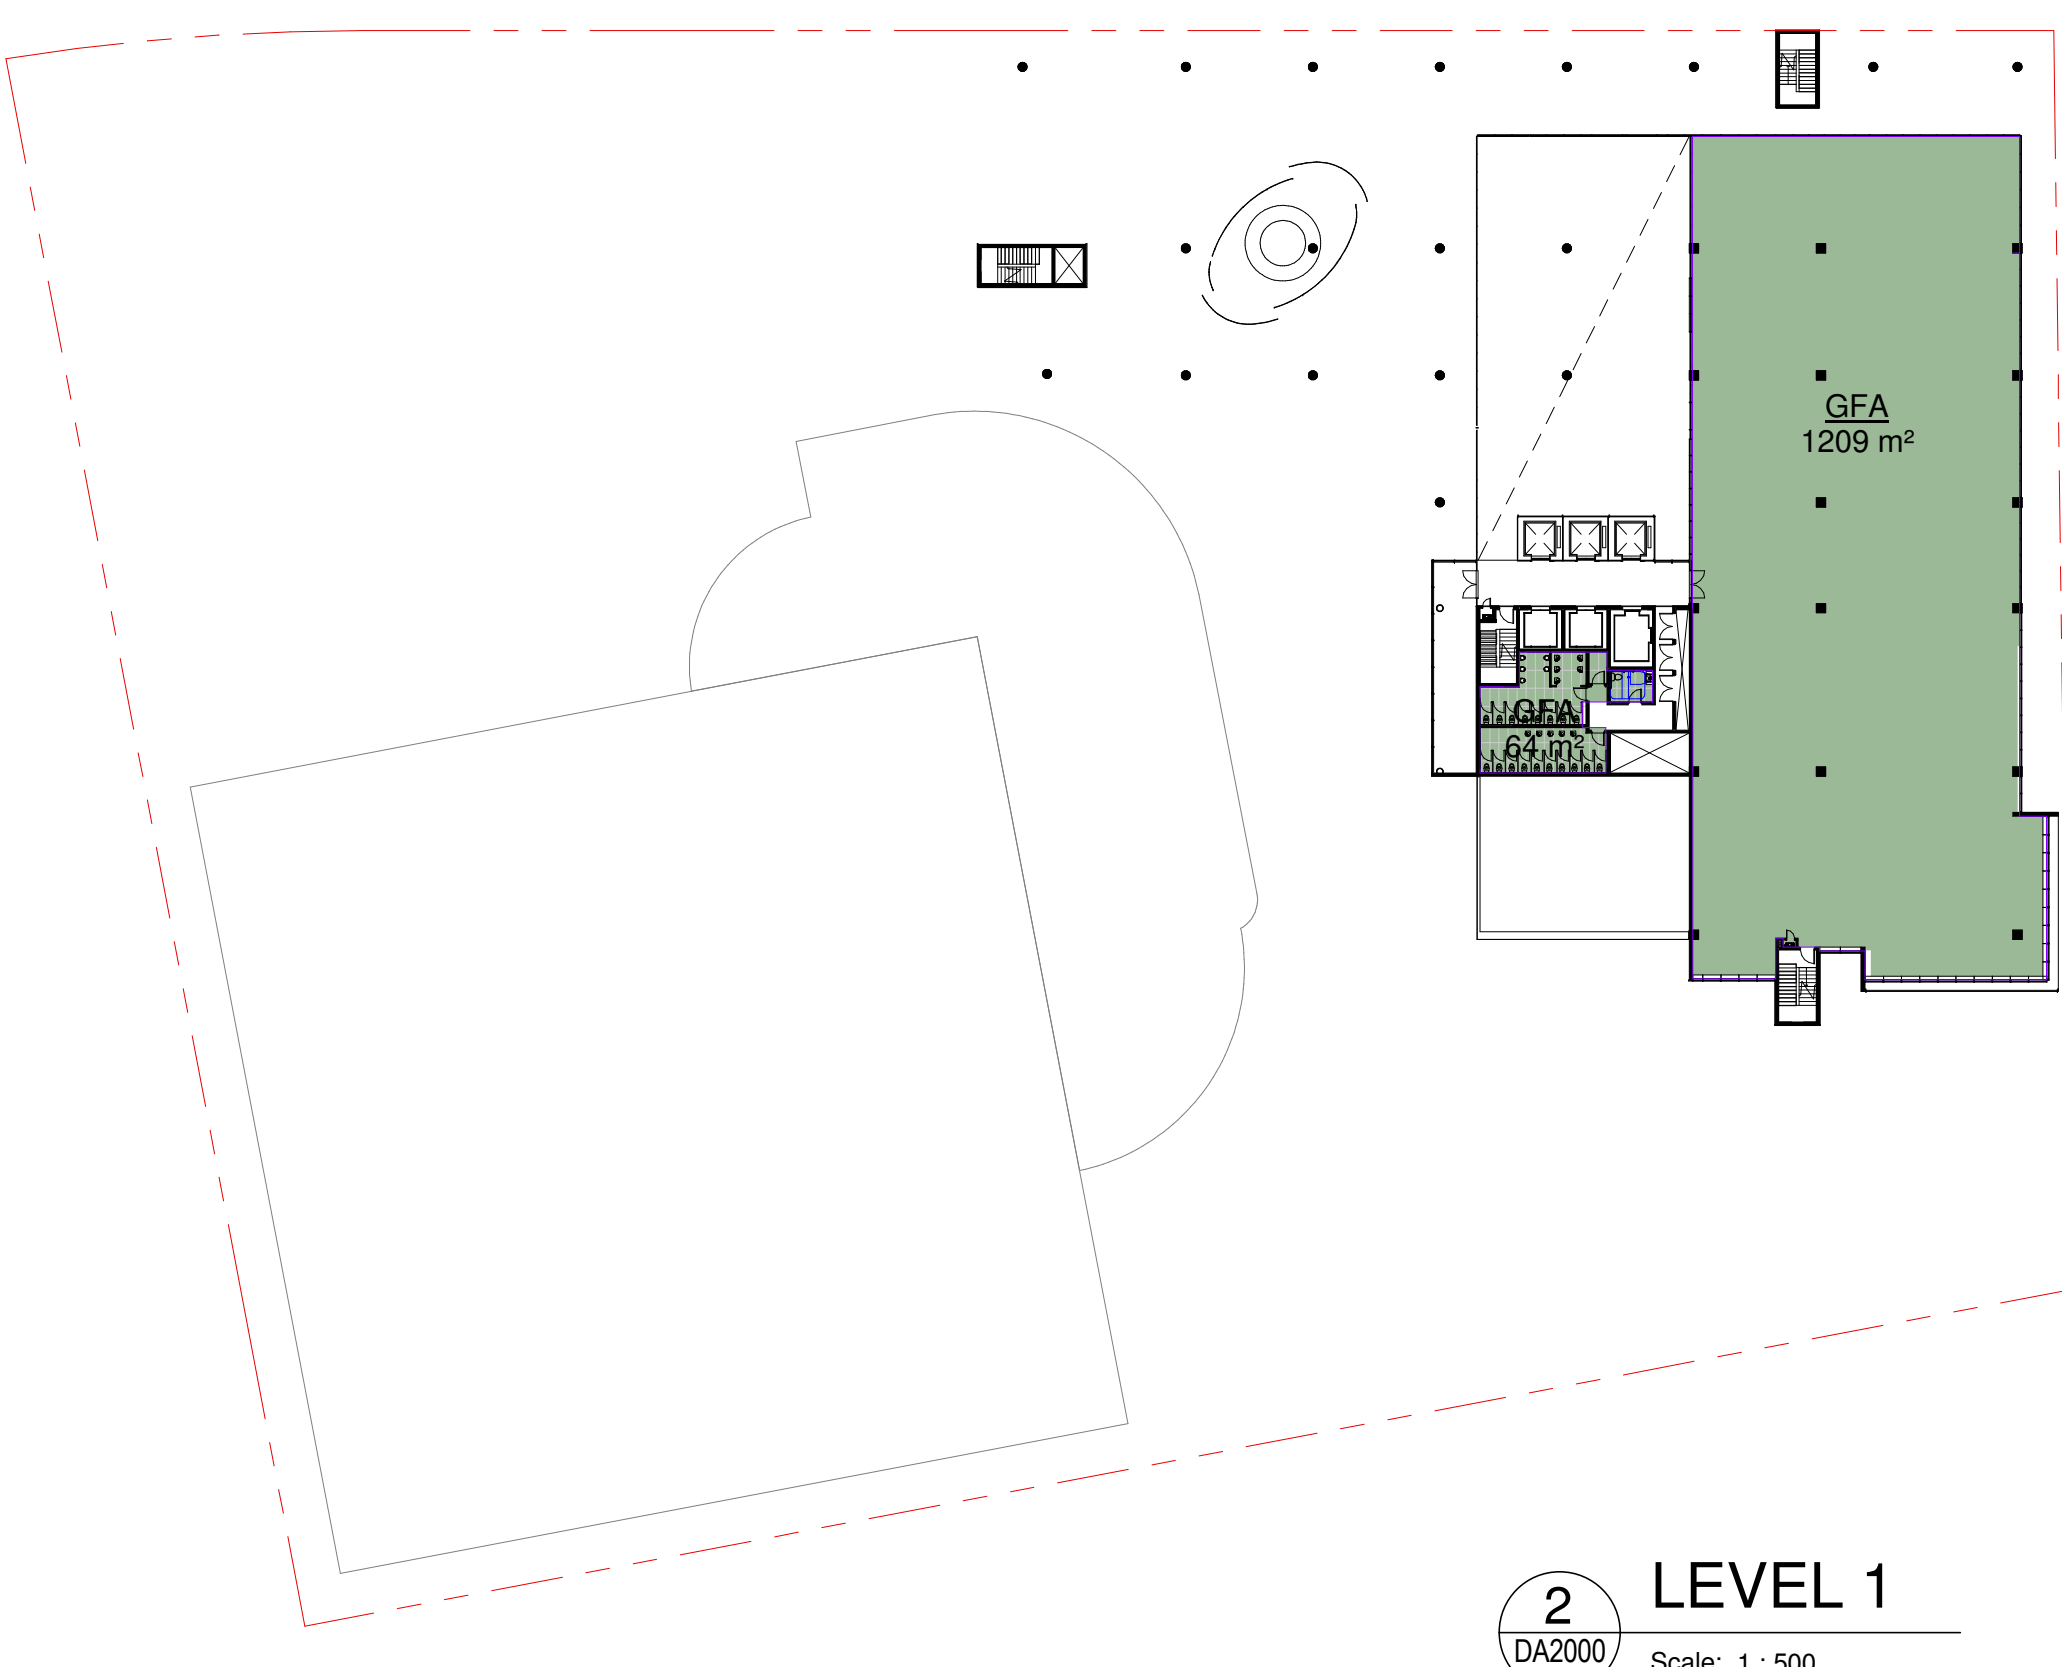


2 LEVEL 1
DA2000 Scale: 1 : 500

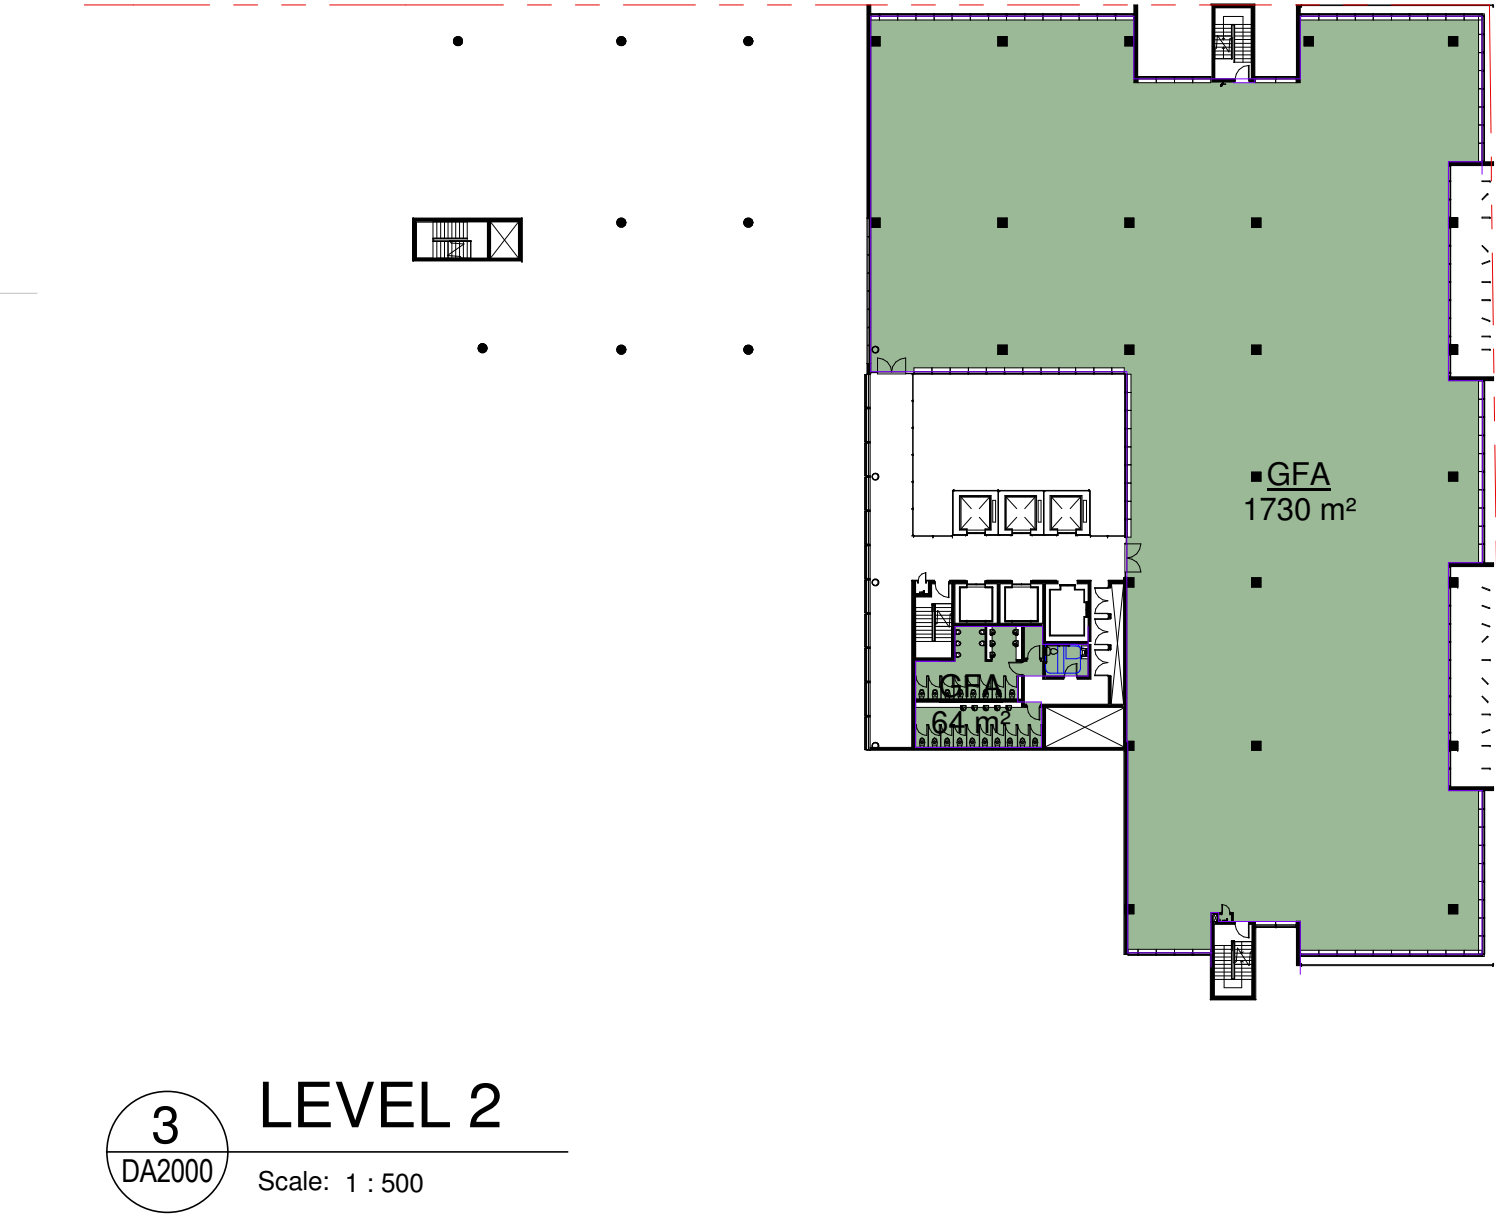


3 LEVEL 2
DA2000 Scale: 1 : 500

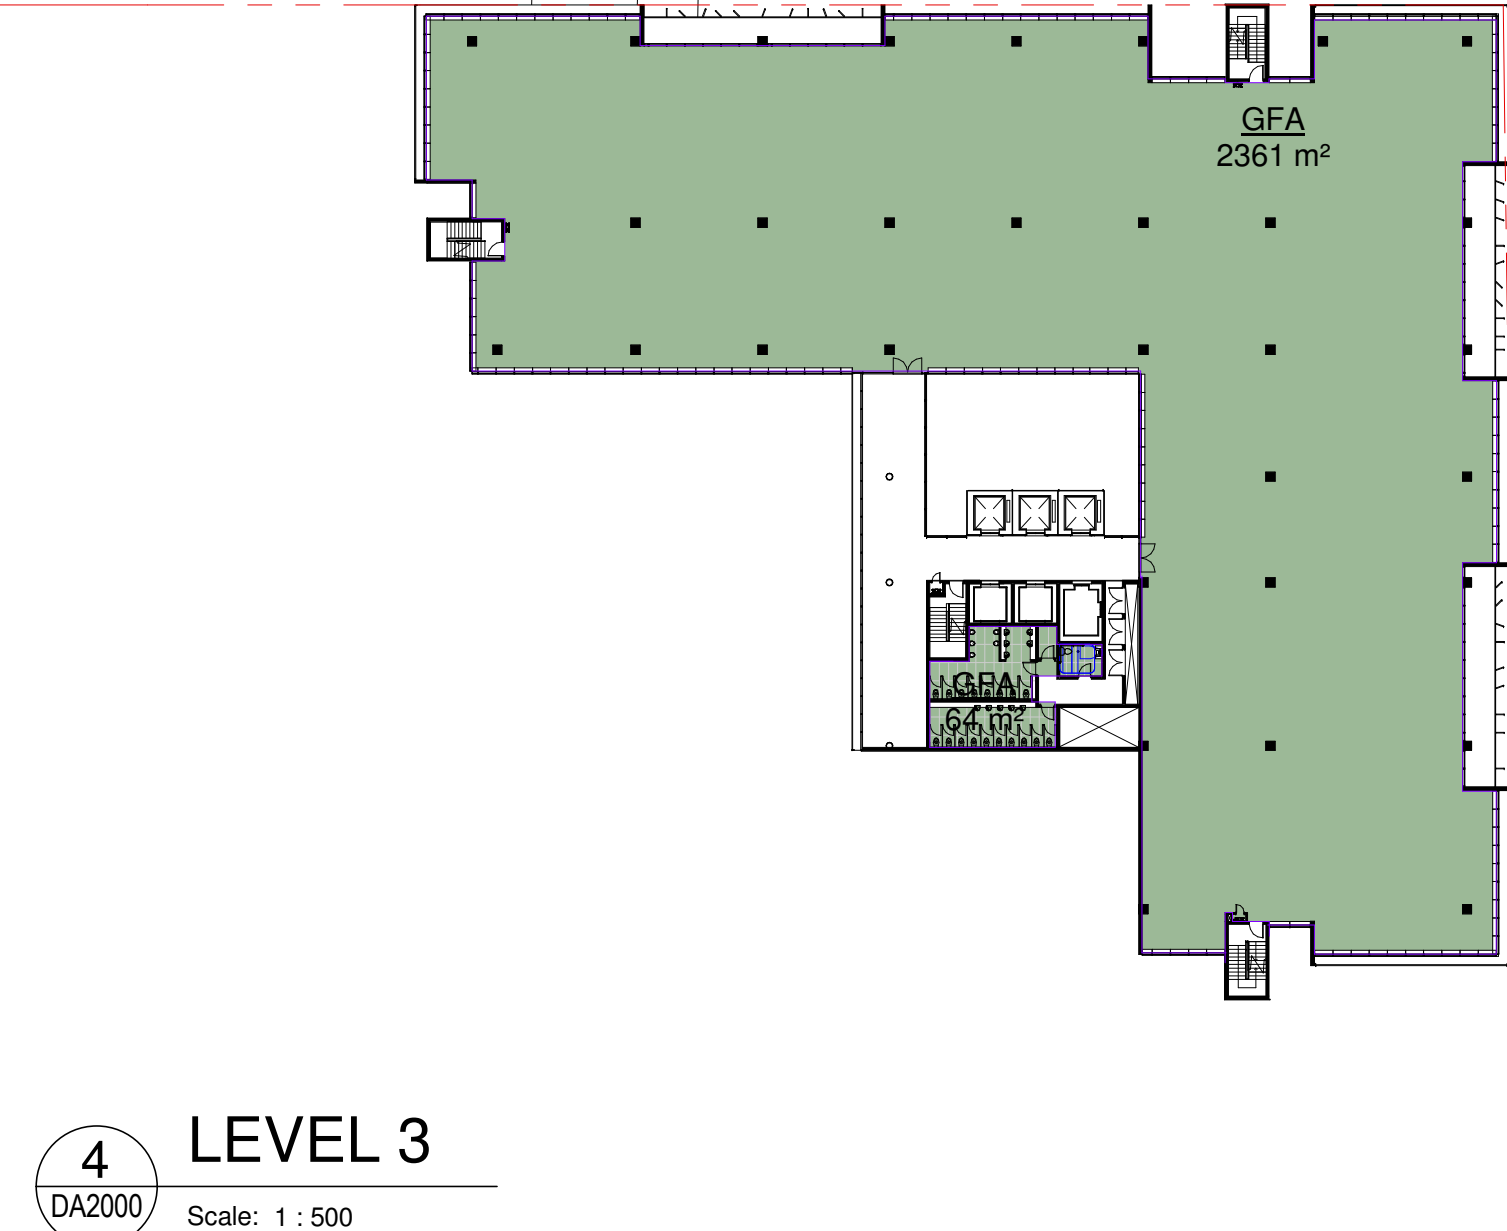


4 LEVEL 3
DA2000 Scale: 1 : 500

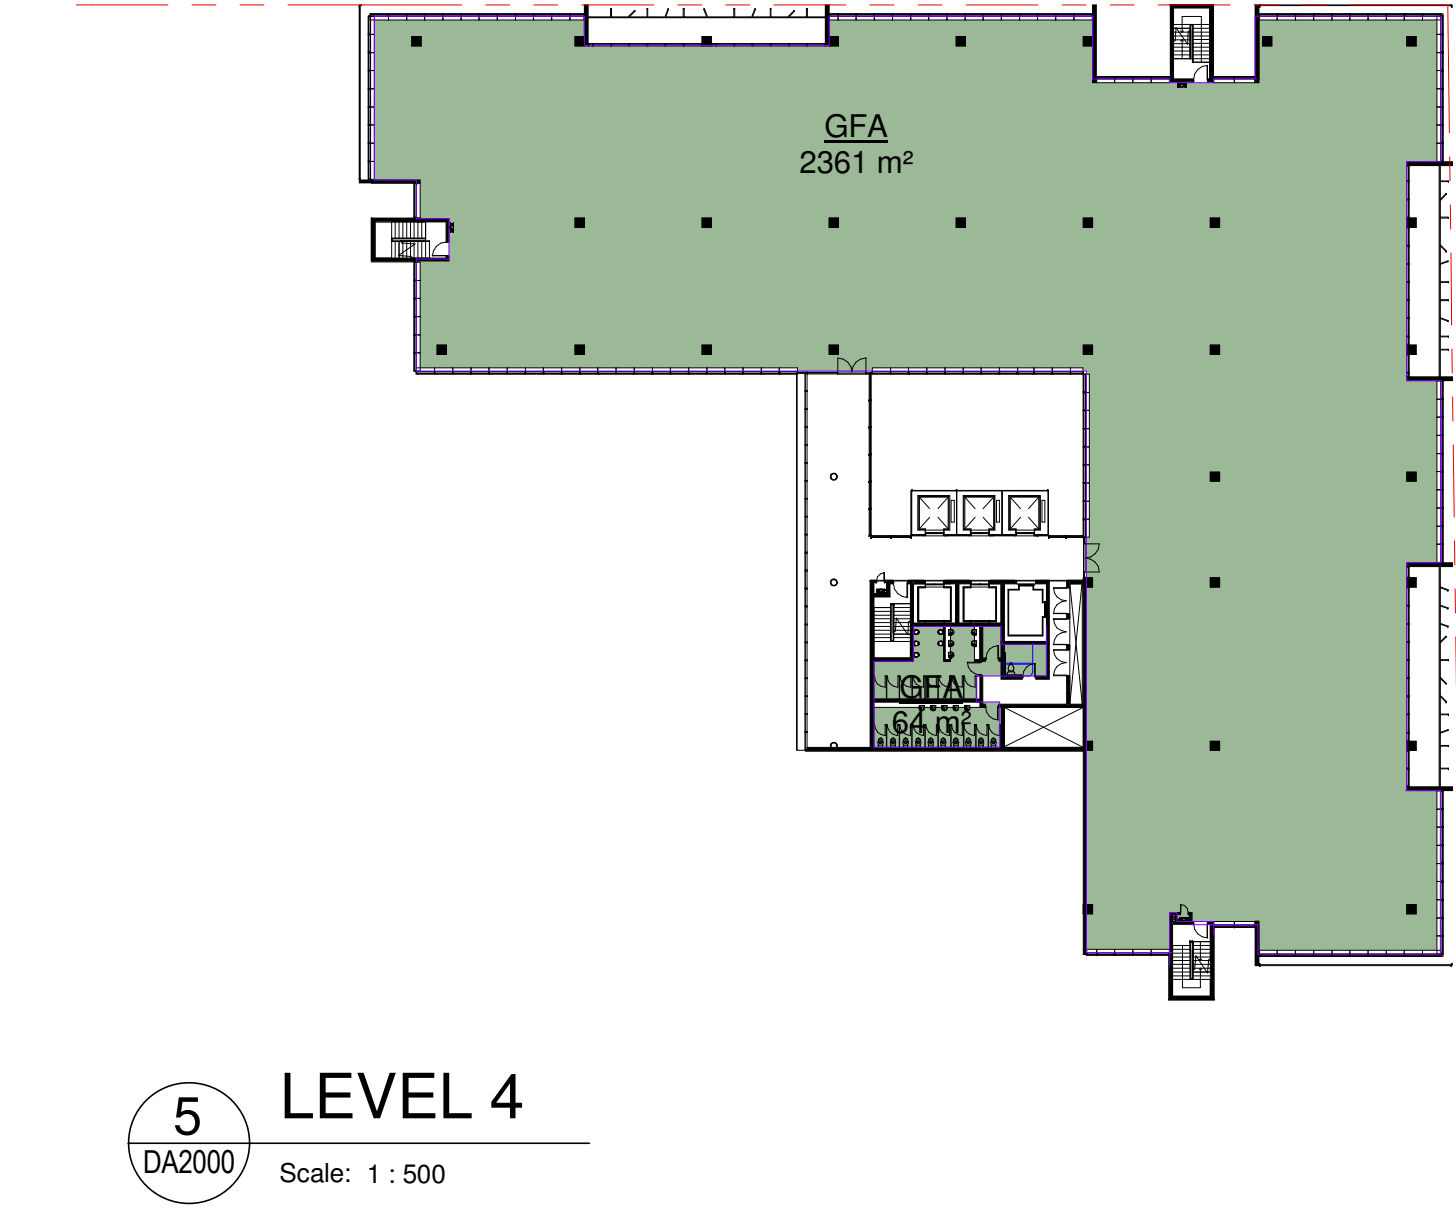


5 LEVEL 4
DA2000 Scale: 1 : 500

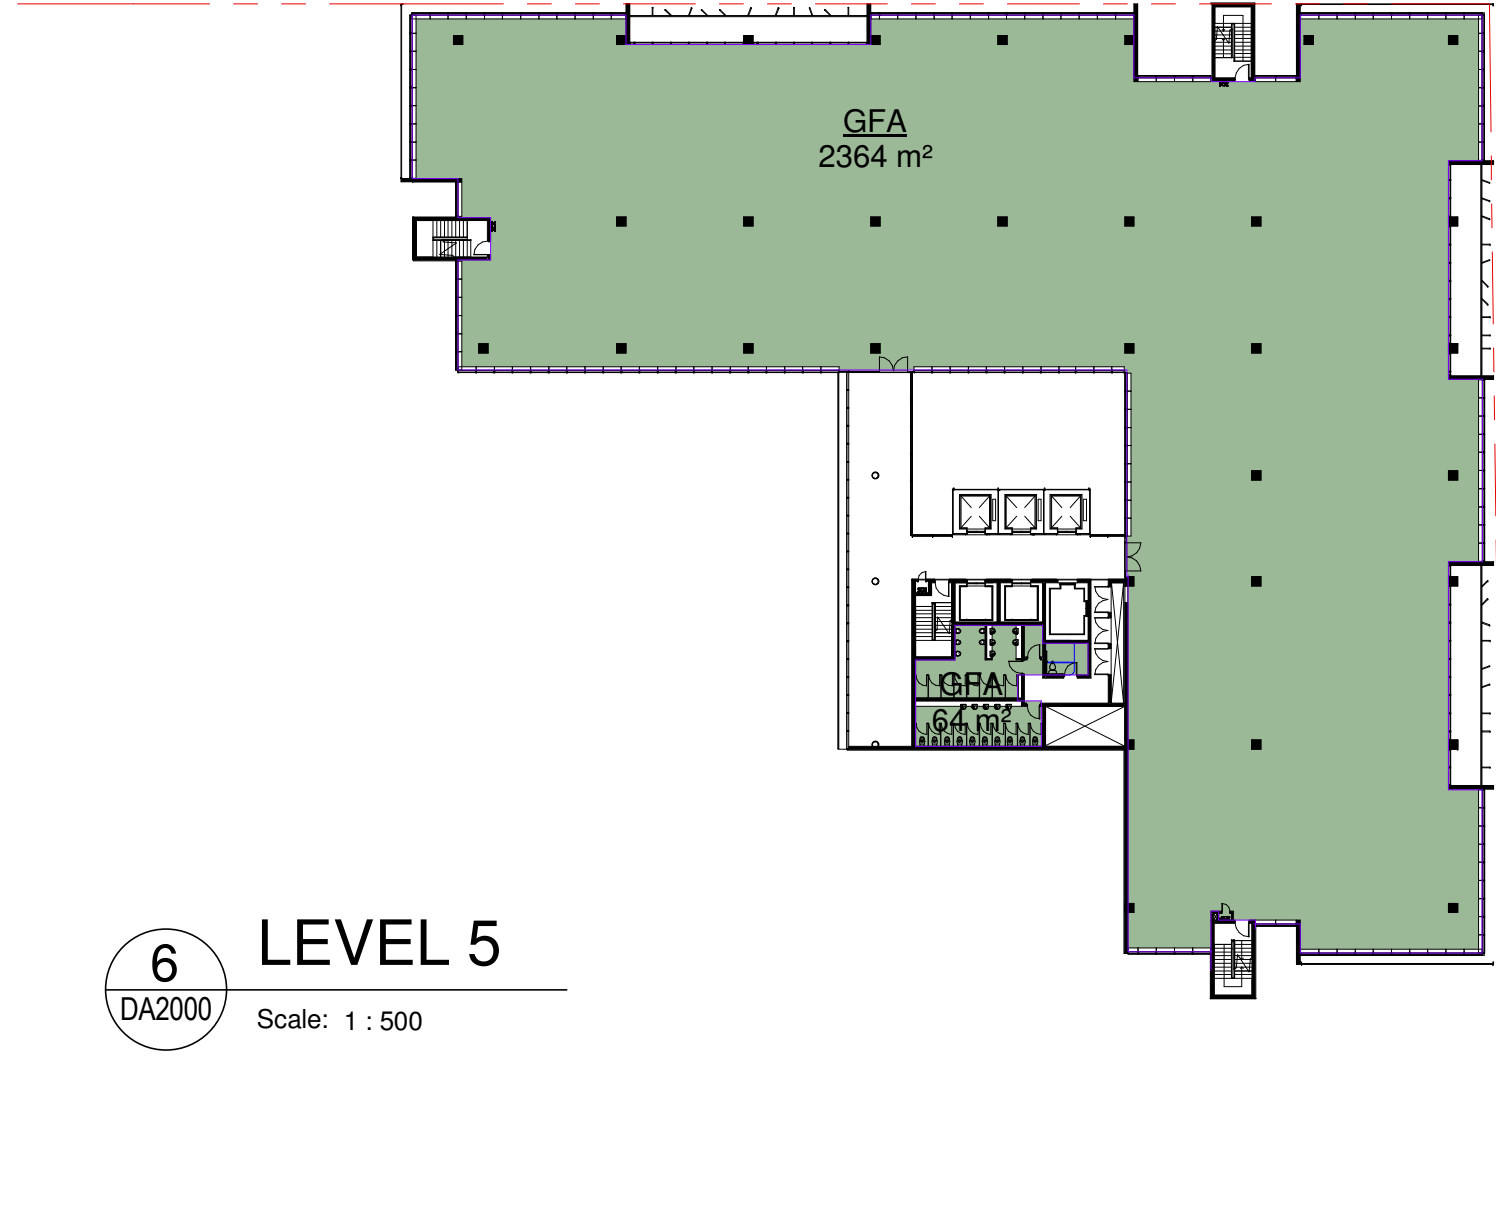

6 LEVEL 5
DA2000 Scale: 1 : 500

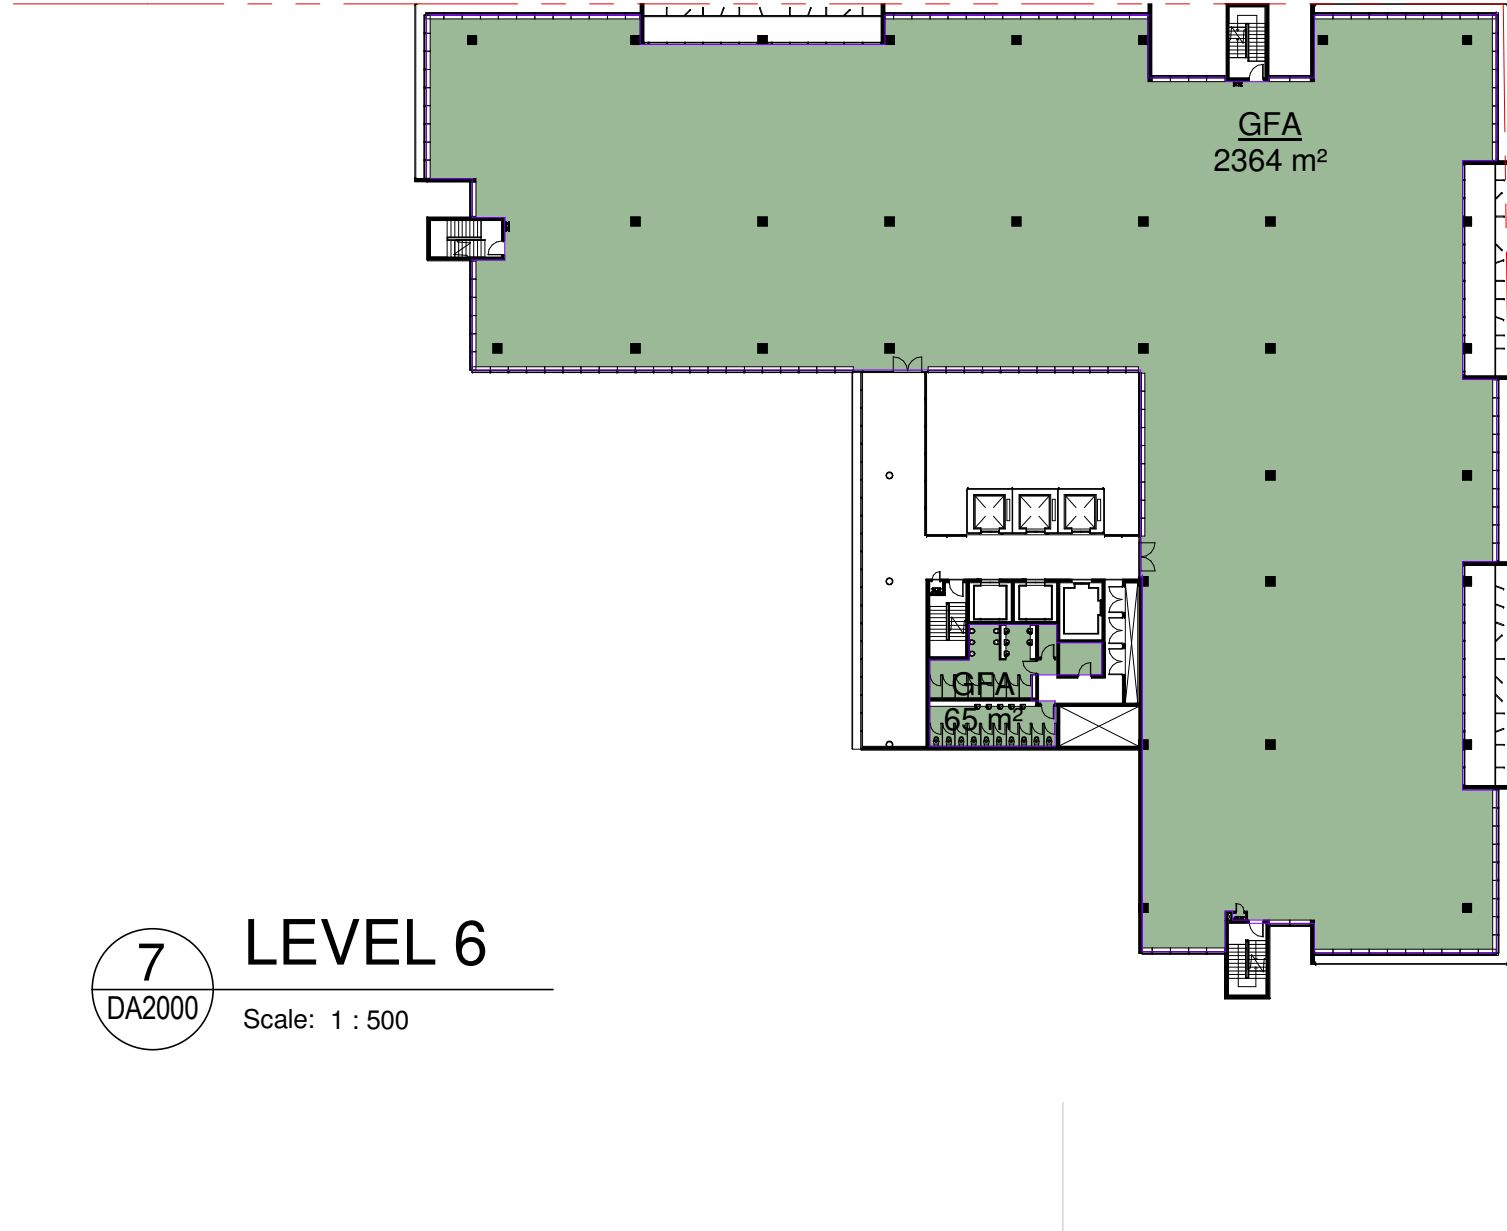

7 LEVEL 6
DA2000 Scale: 1 : 500

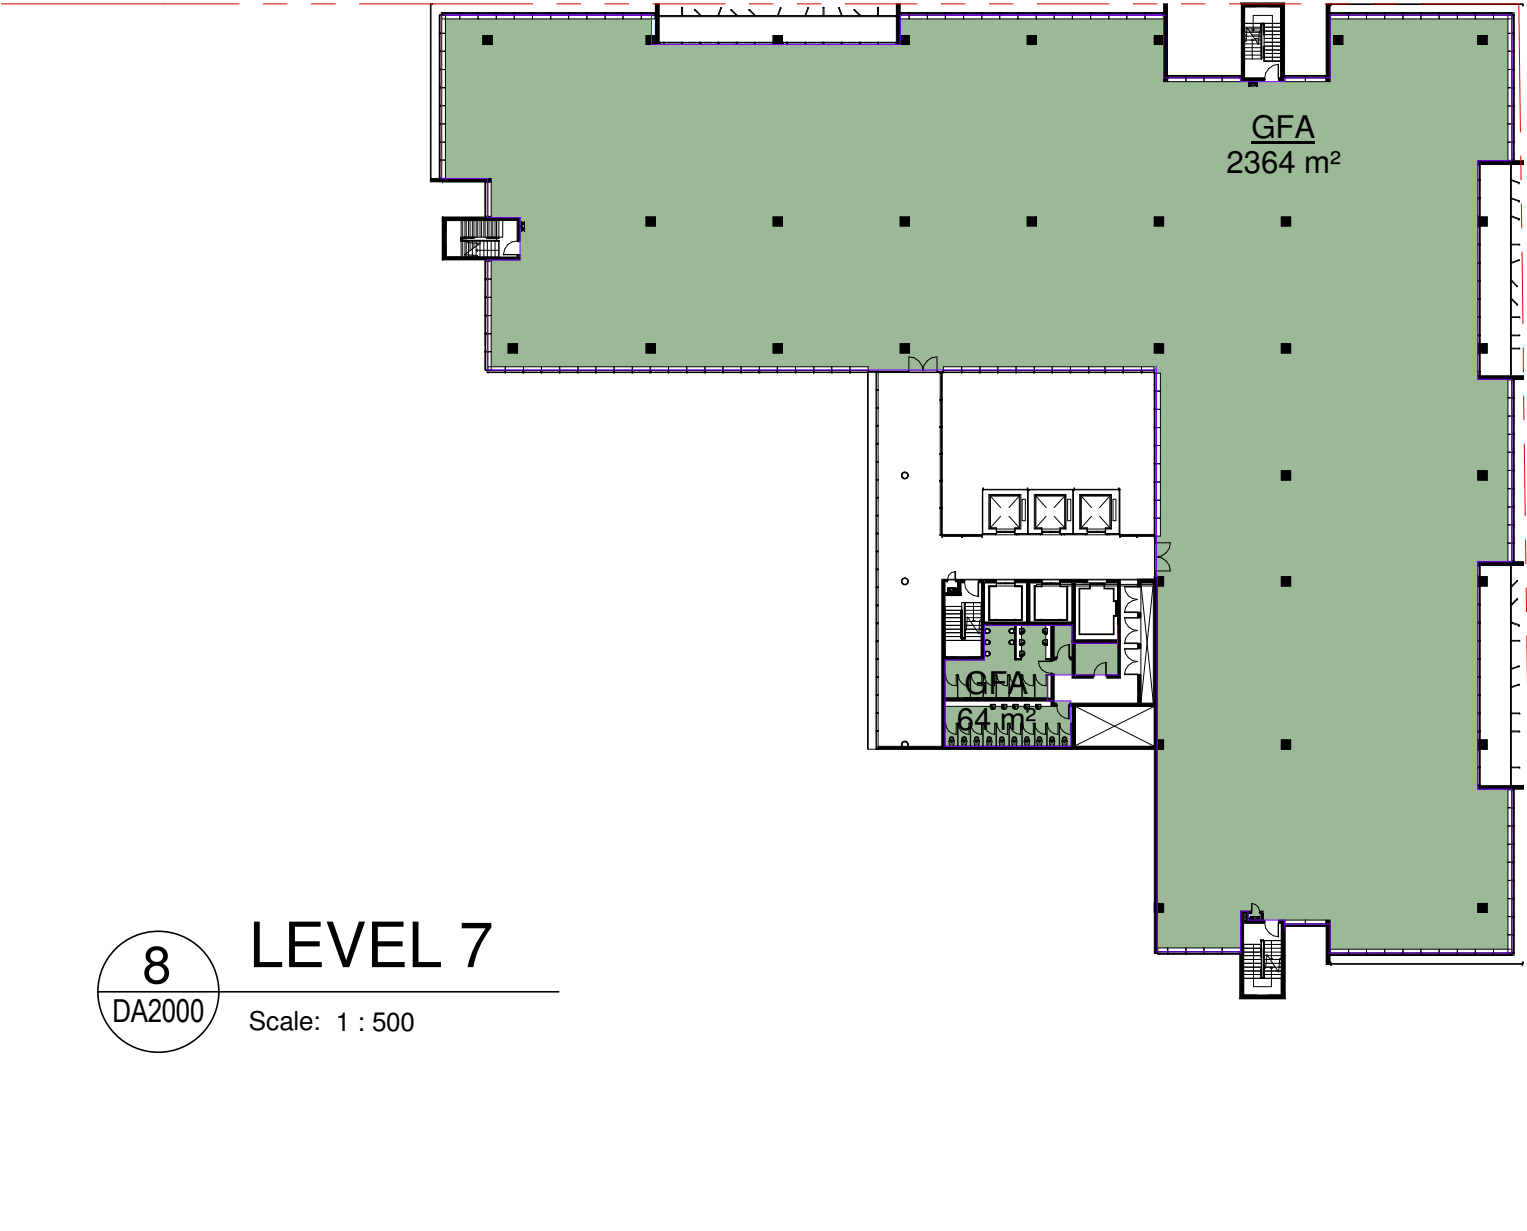

8 LEVEL 7
DA2000 Scale: 1 : 500