

Do not scale drawings. Verify all dimensions on site

issue	amendment	date
A	ISSUE FOR DA	26.08.11
B	ISSUE FOR PPR	08.06.12

MATERIALS + FINISHES LEGEND

W1	CONCRETE - WHITE PAINTED FINISH
W2	CONCRETE - CHARCOAL PAINT FINISH
W3	MODULAR TERRACOTTA FACADE MATTE WHITE CERAMIC FINISH
W4	TERRACOTTA BAGUETTE SCREEN MATTE CHARCOAL CERAMIC FINISH
W5	TUBULAR ALUMINIUM SCREEN
W6	WEATHER LOUVERS CHARCOAL FINISH
G1	FRAMED LARGE FORMAT GLASS LOUVRES
G2	FRAMED ALUMINIUM GLAZING SUITE DARK BRONZE ANODISED FINISH
G3	CURTAIN WALL WITH ALUMINIUM LIGHT SHELF IN DARK BRONZE ANODISED FINISH
G4	ALUMINIUM FRAMED CLEAR GLAZING
T1	ALUMINIUM COMPOSITE VERTICAL BLADES BRONZE ANODISED FINISH
B1	STEEL FLAT BALUSTRADE CHARCOAL POWDERCOAT FINISH




1 SECTION DETAIL 1-1
DA2010 Scale: 1 : 100

2 ELEVATION DETAIL 1-1
Scale: 1 : 100



3 SECTION DETAIL 2-2
DA2010 Scale: 1 : 100

4 ELEVATION DETAIL 2-2
Scale: 1 : 100

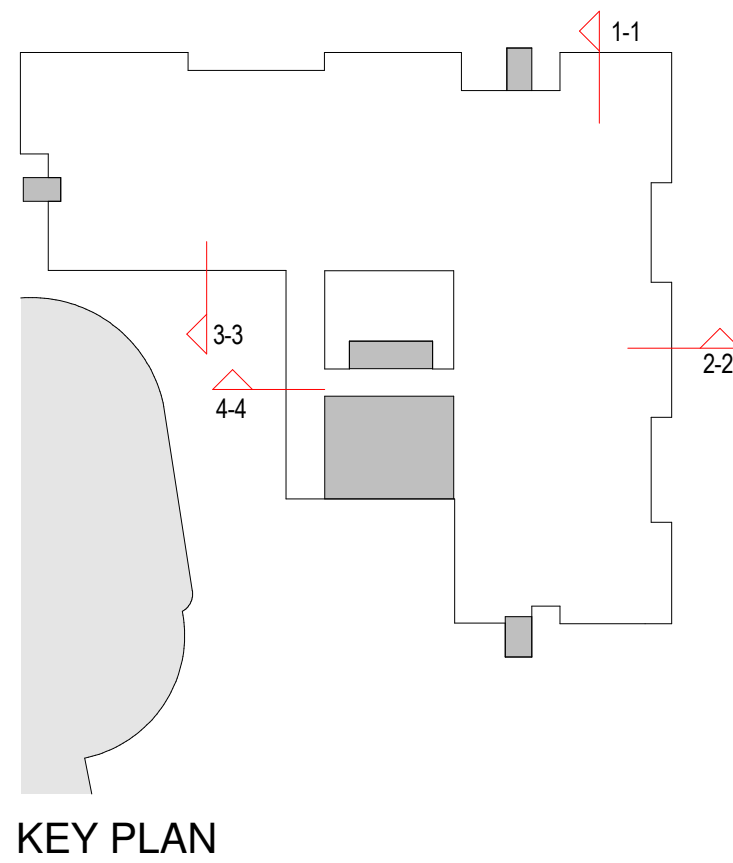

KEY PLAN

architectus™
Architectus Sydney
Level 3 341 George Street
Sydney NSW 2000
T (61 2) 8292 8400
F (61 2) 8292 8600
sydney@architectus.com.au
ABN 11 098 489 448

project
SITE 43/44 SYDNEY OLYMPIC PARK

drawing
DETAIL SECTIONS 1- 2

scale	1:100@ A1	drawing no.	
drawn	RF		DA2010
checked	CO	issue	
project no	090086		B