

Do not scale drawings. Verify all dimensions on site

issue	amendment	date
A	ISSUE FOR DA	26.08.11
B	ISSUE FOR PPR	08.06.12

MATERIALS + FINISHES LEGEND

- W1 CONCRETE - WHITE PAINTED FINISH
- W2 CONCRETE - CHARCOAL PAINT FINISH
- W3 MODULAR TERRACOTTA FACADE MATTE WHITE CERAMIC FINISH
- W4 TERRACOTTA BAGUETTE SCREEN MATTE CHARCOAL CERAMIC FINISH
- W5 TUBULAR ALUMINIUM SCREEN
- W6 WEATHER LOUVERS CHARCOAL FINISH
- G1 FRAMED LARGE FORMAT GLASS LOUVRES
- G2 FRAMED ALUMINIUM GLAZING SUITE DARK BRONZE ANODISED FINISH
- G3 CURTAIN WALL WITH ALUMINIUM LIGHT SHELF IN DARK BRONZE ANODISED FINISH
- G4 ALUMINIUM FRAMED CLEAR GLAZING
- T1 ALUMINIUM COMPOSITE VERTICAL BLADES BRONZE ANODISED FINISH
- B1 STEEL FLAT BALUSTRADE CHARCOAL POWDERCOAT FINISH

architectus™

Architectus Sydney
Level 3 341 George Street
Sydney NSW 2000
T (61 2) 8292 8400
F (61 2) 8292 8600
sydney@architectus.com.au
ABN 11 098 489 448

project
SITE 43/44 SYDNEY OLYMPIC PARK


drawing
DETAIL SECTION 3-4

scale	1:100@ A1	drawing no.	DA2011
drawn	RF	issue	
checked	CO		
project no	090086		B

6/06/2012 3:53:57 PM


1
DA2011

3
DA2011

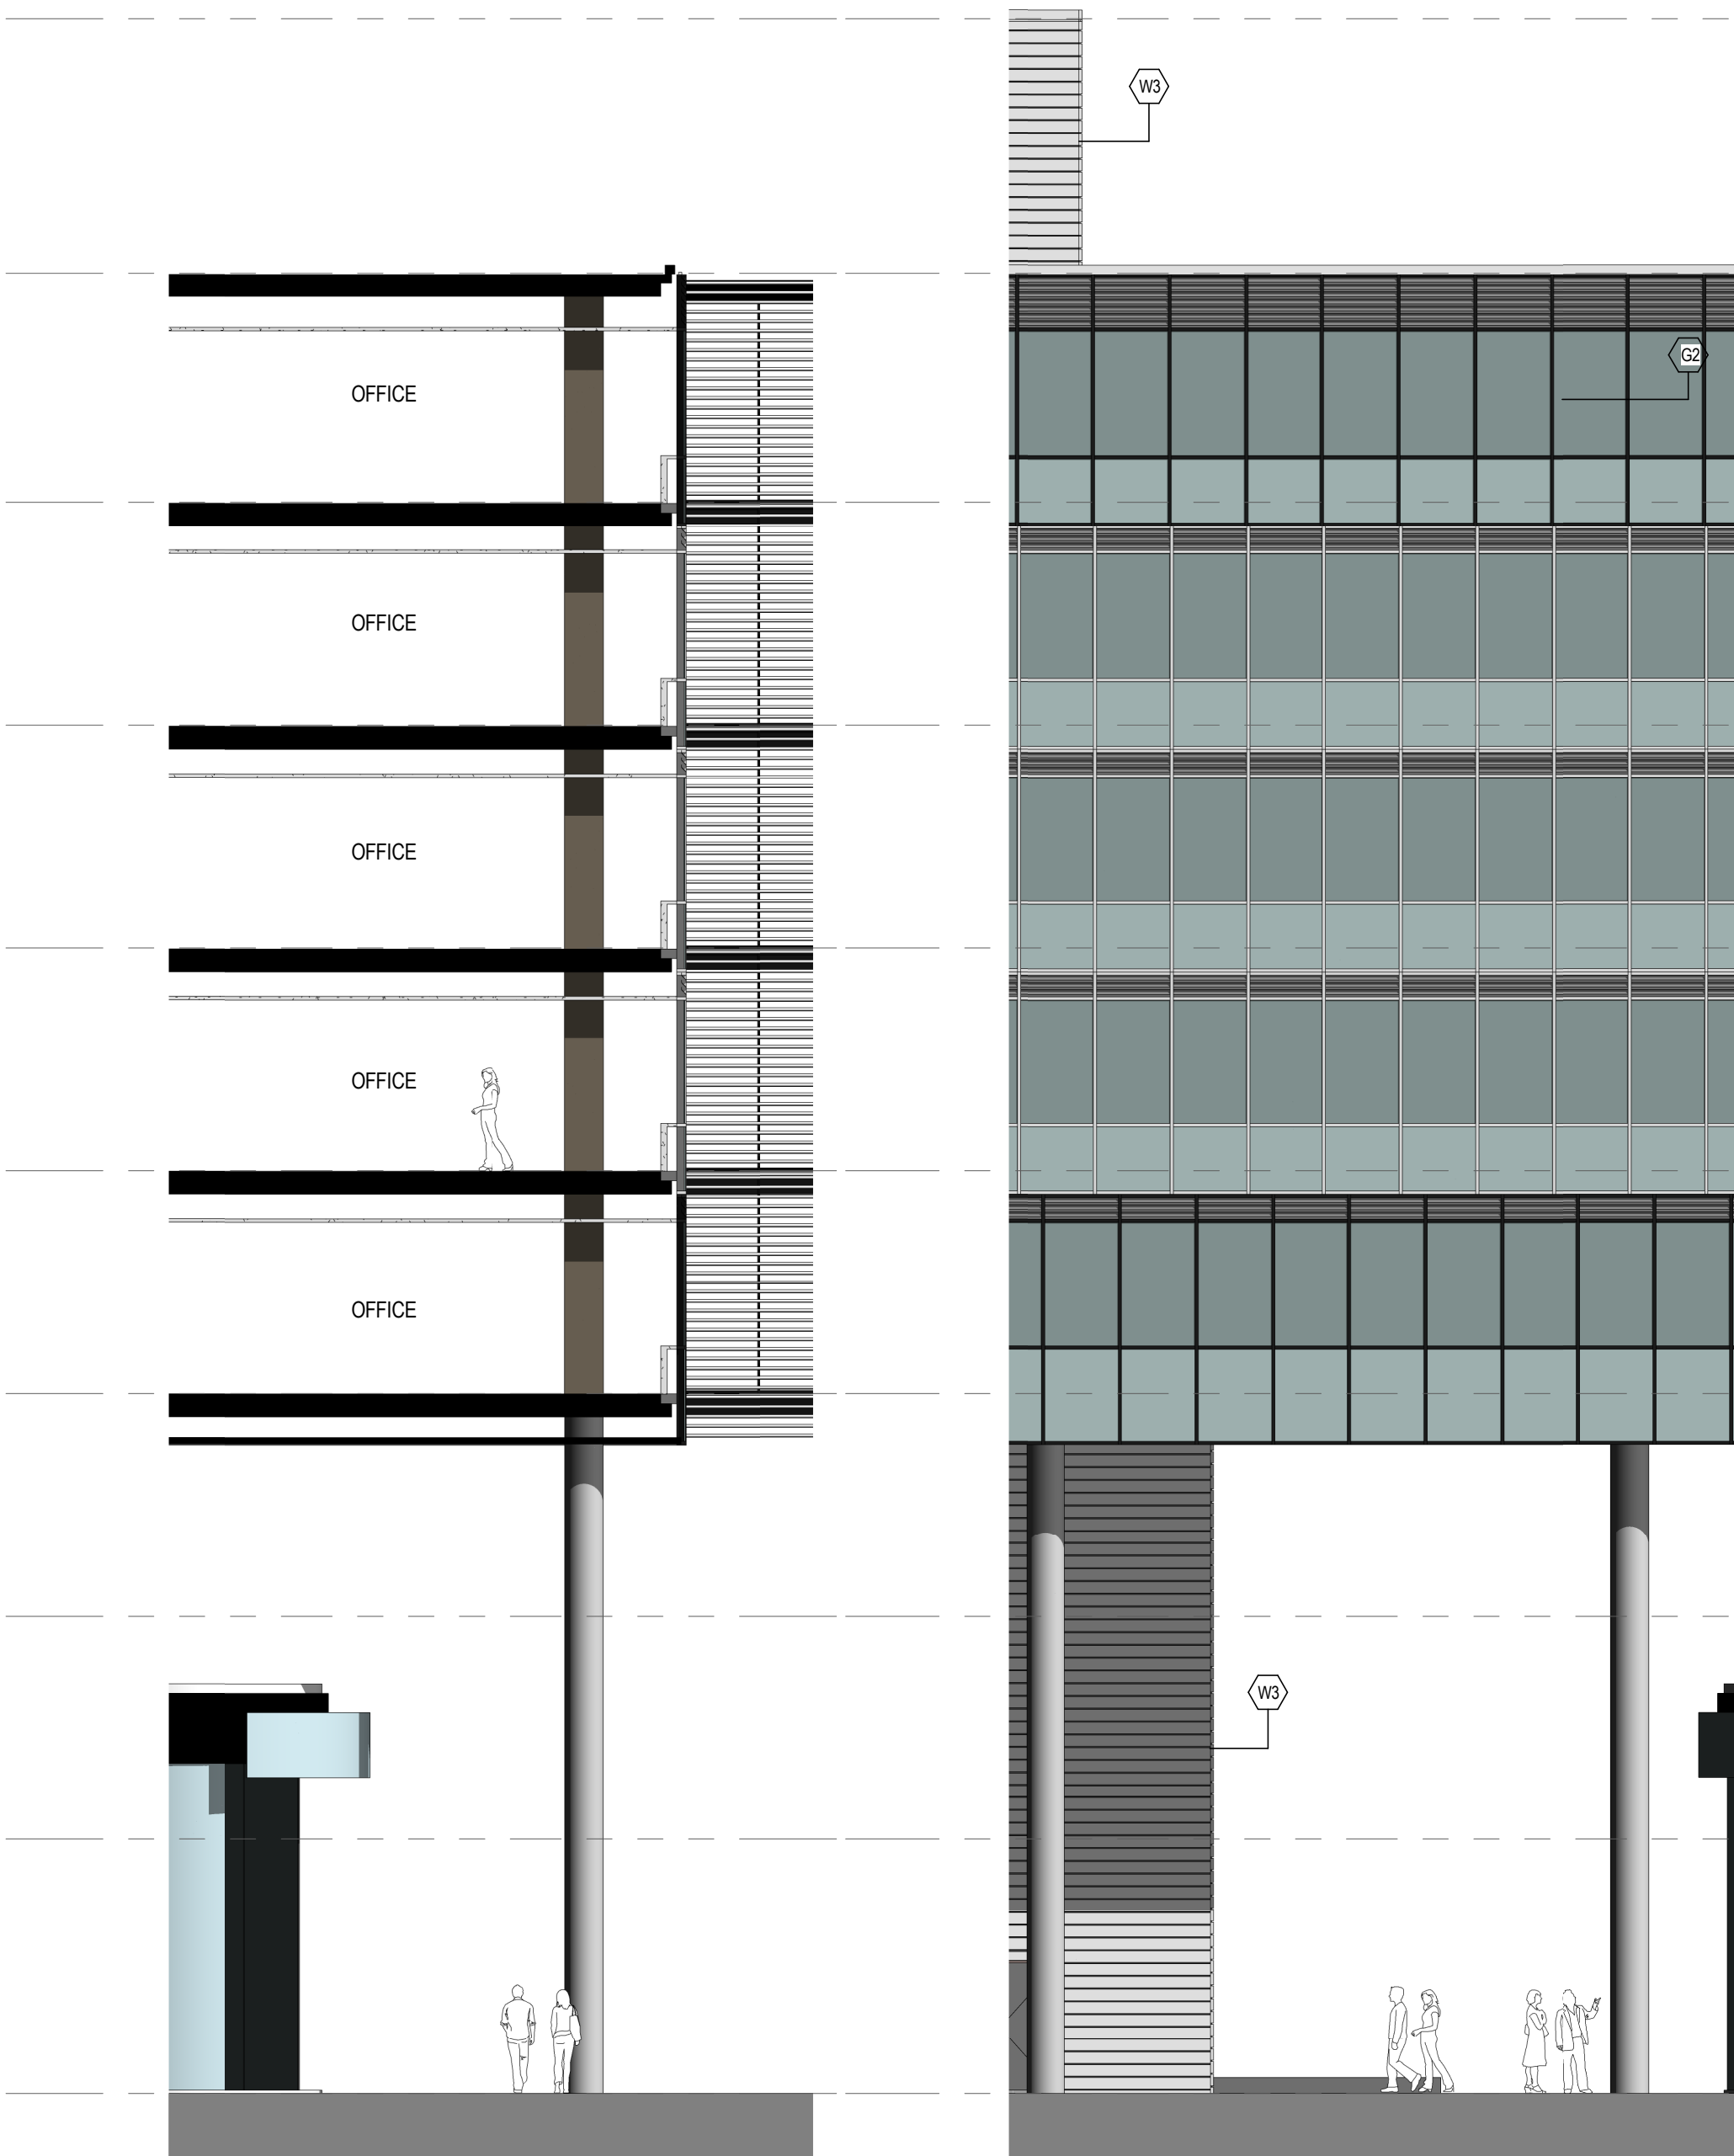


1 SECTION DETAIL 3-3
DA2011 Scale: 1 : 100


2 ELEVATION DETAIL 3-3
SK1002 Scale: 1 : 100

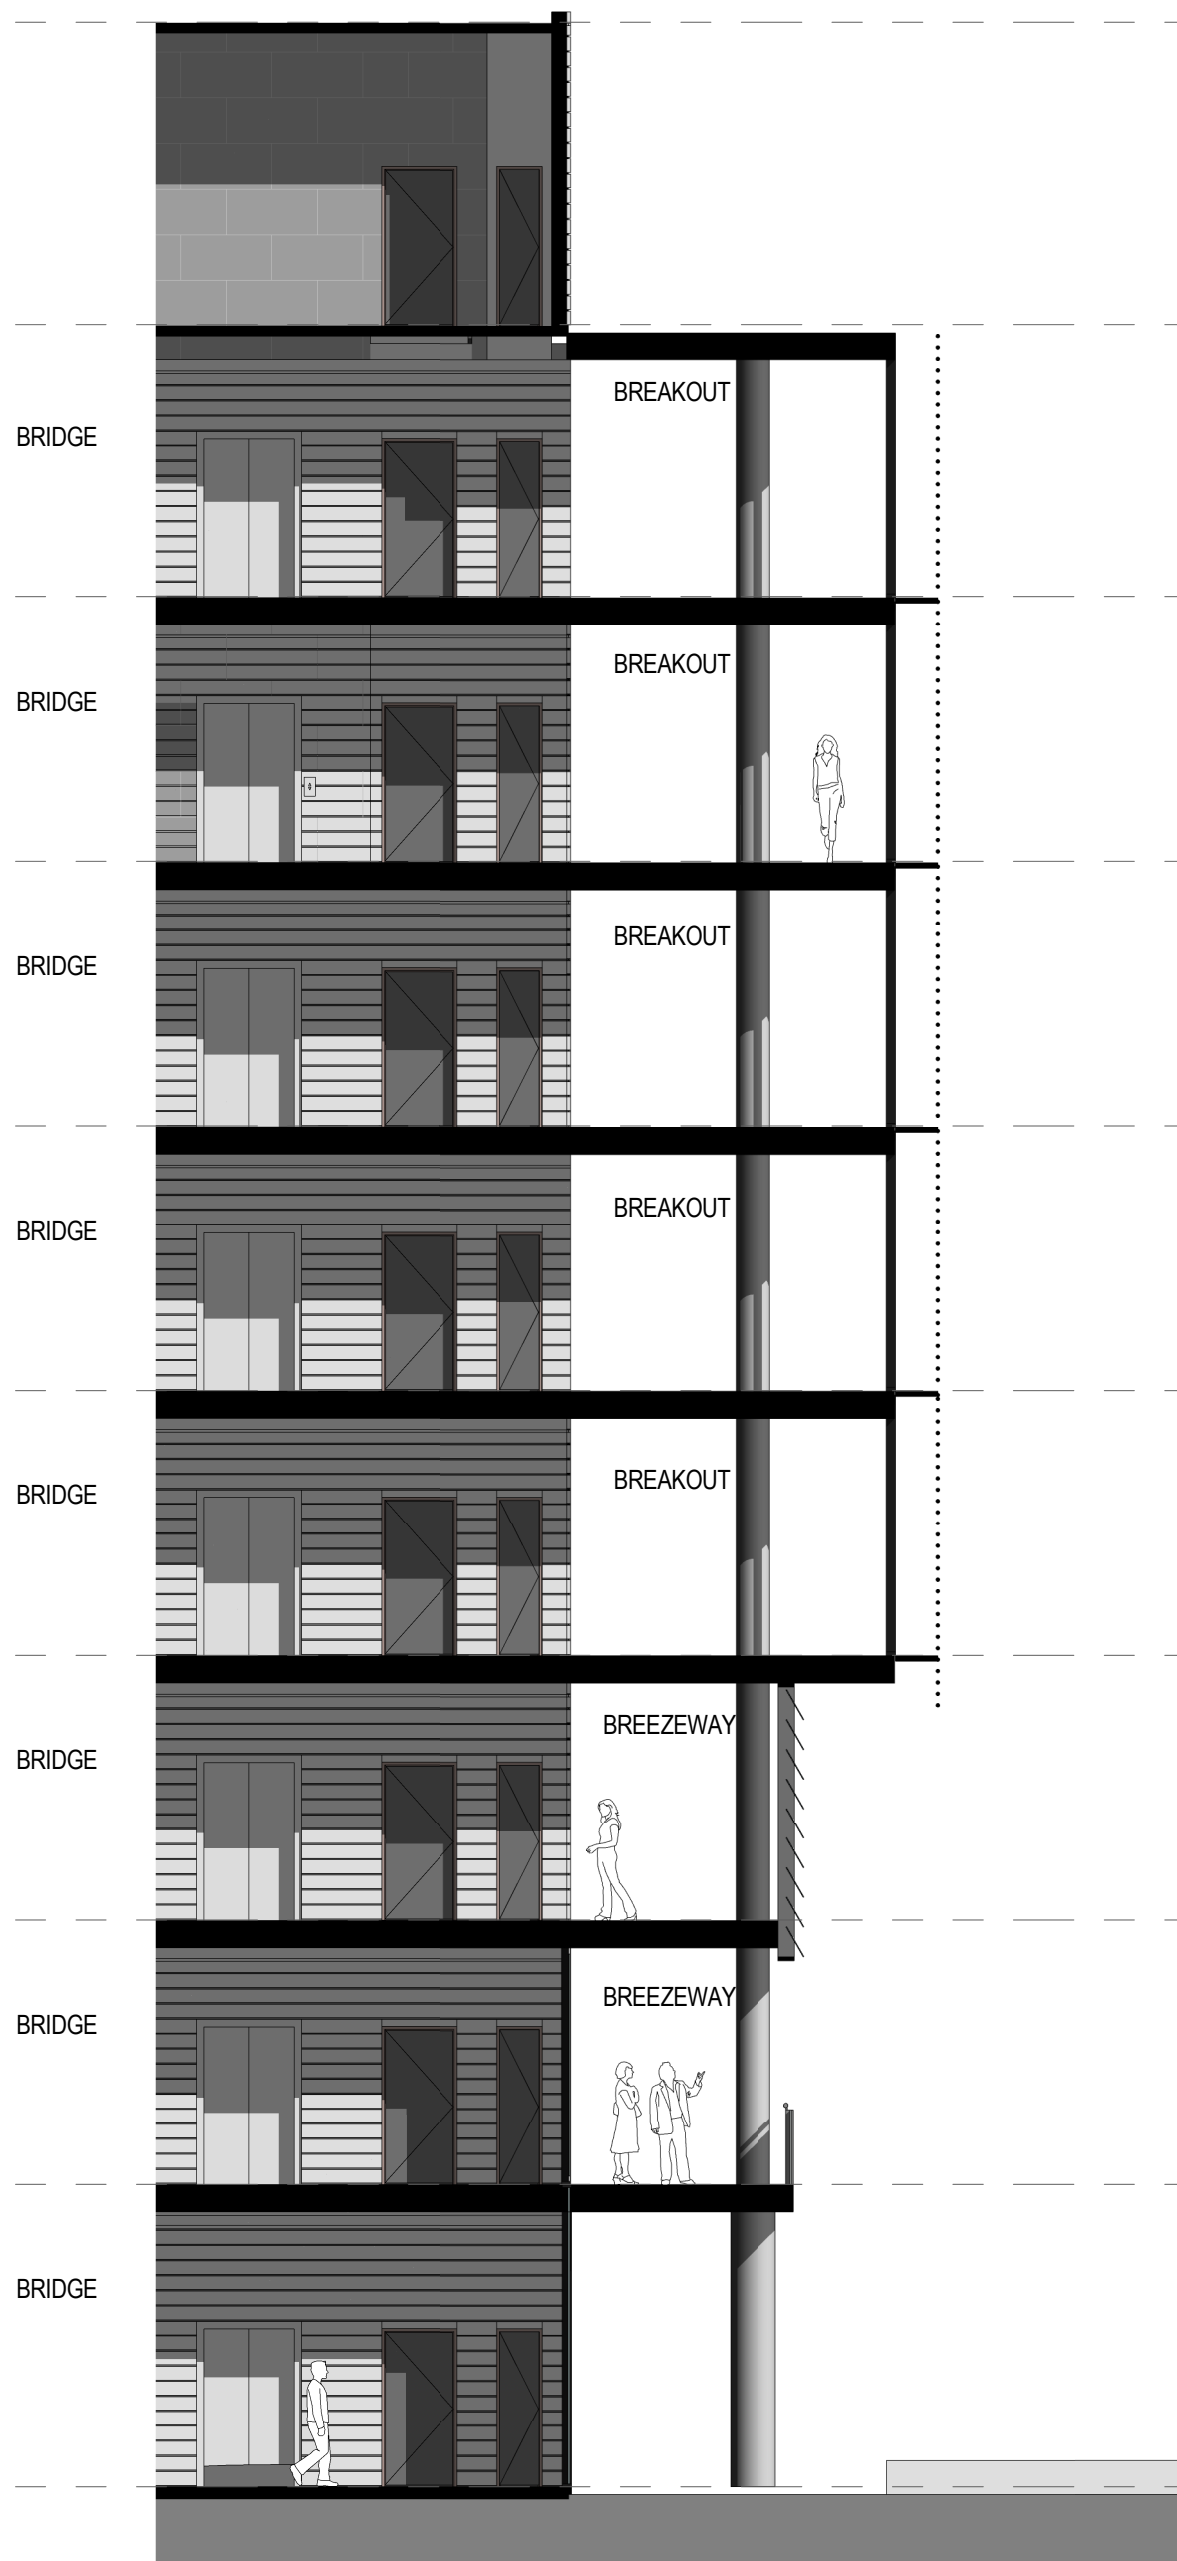

3 SECTION DETAIL 4-4
DA2011 Scale: 1 : 100

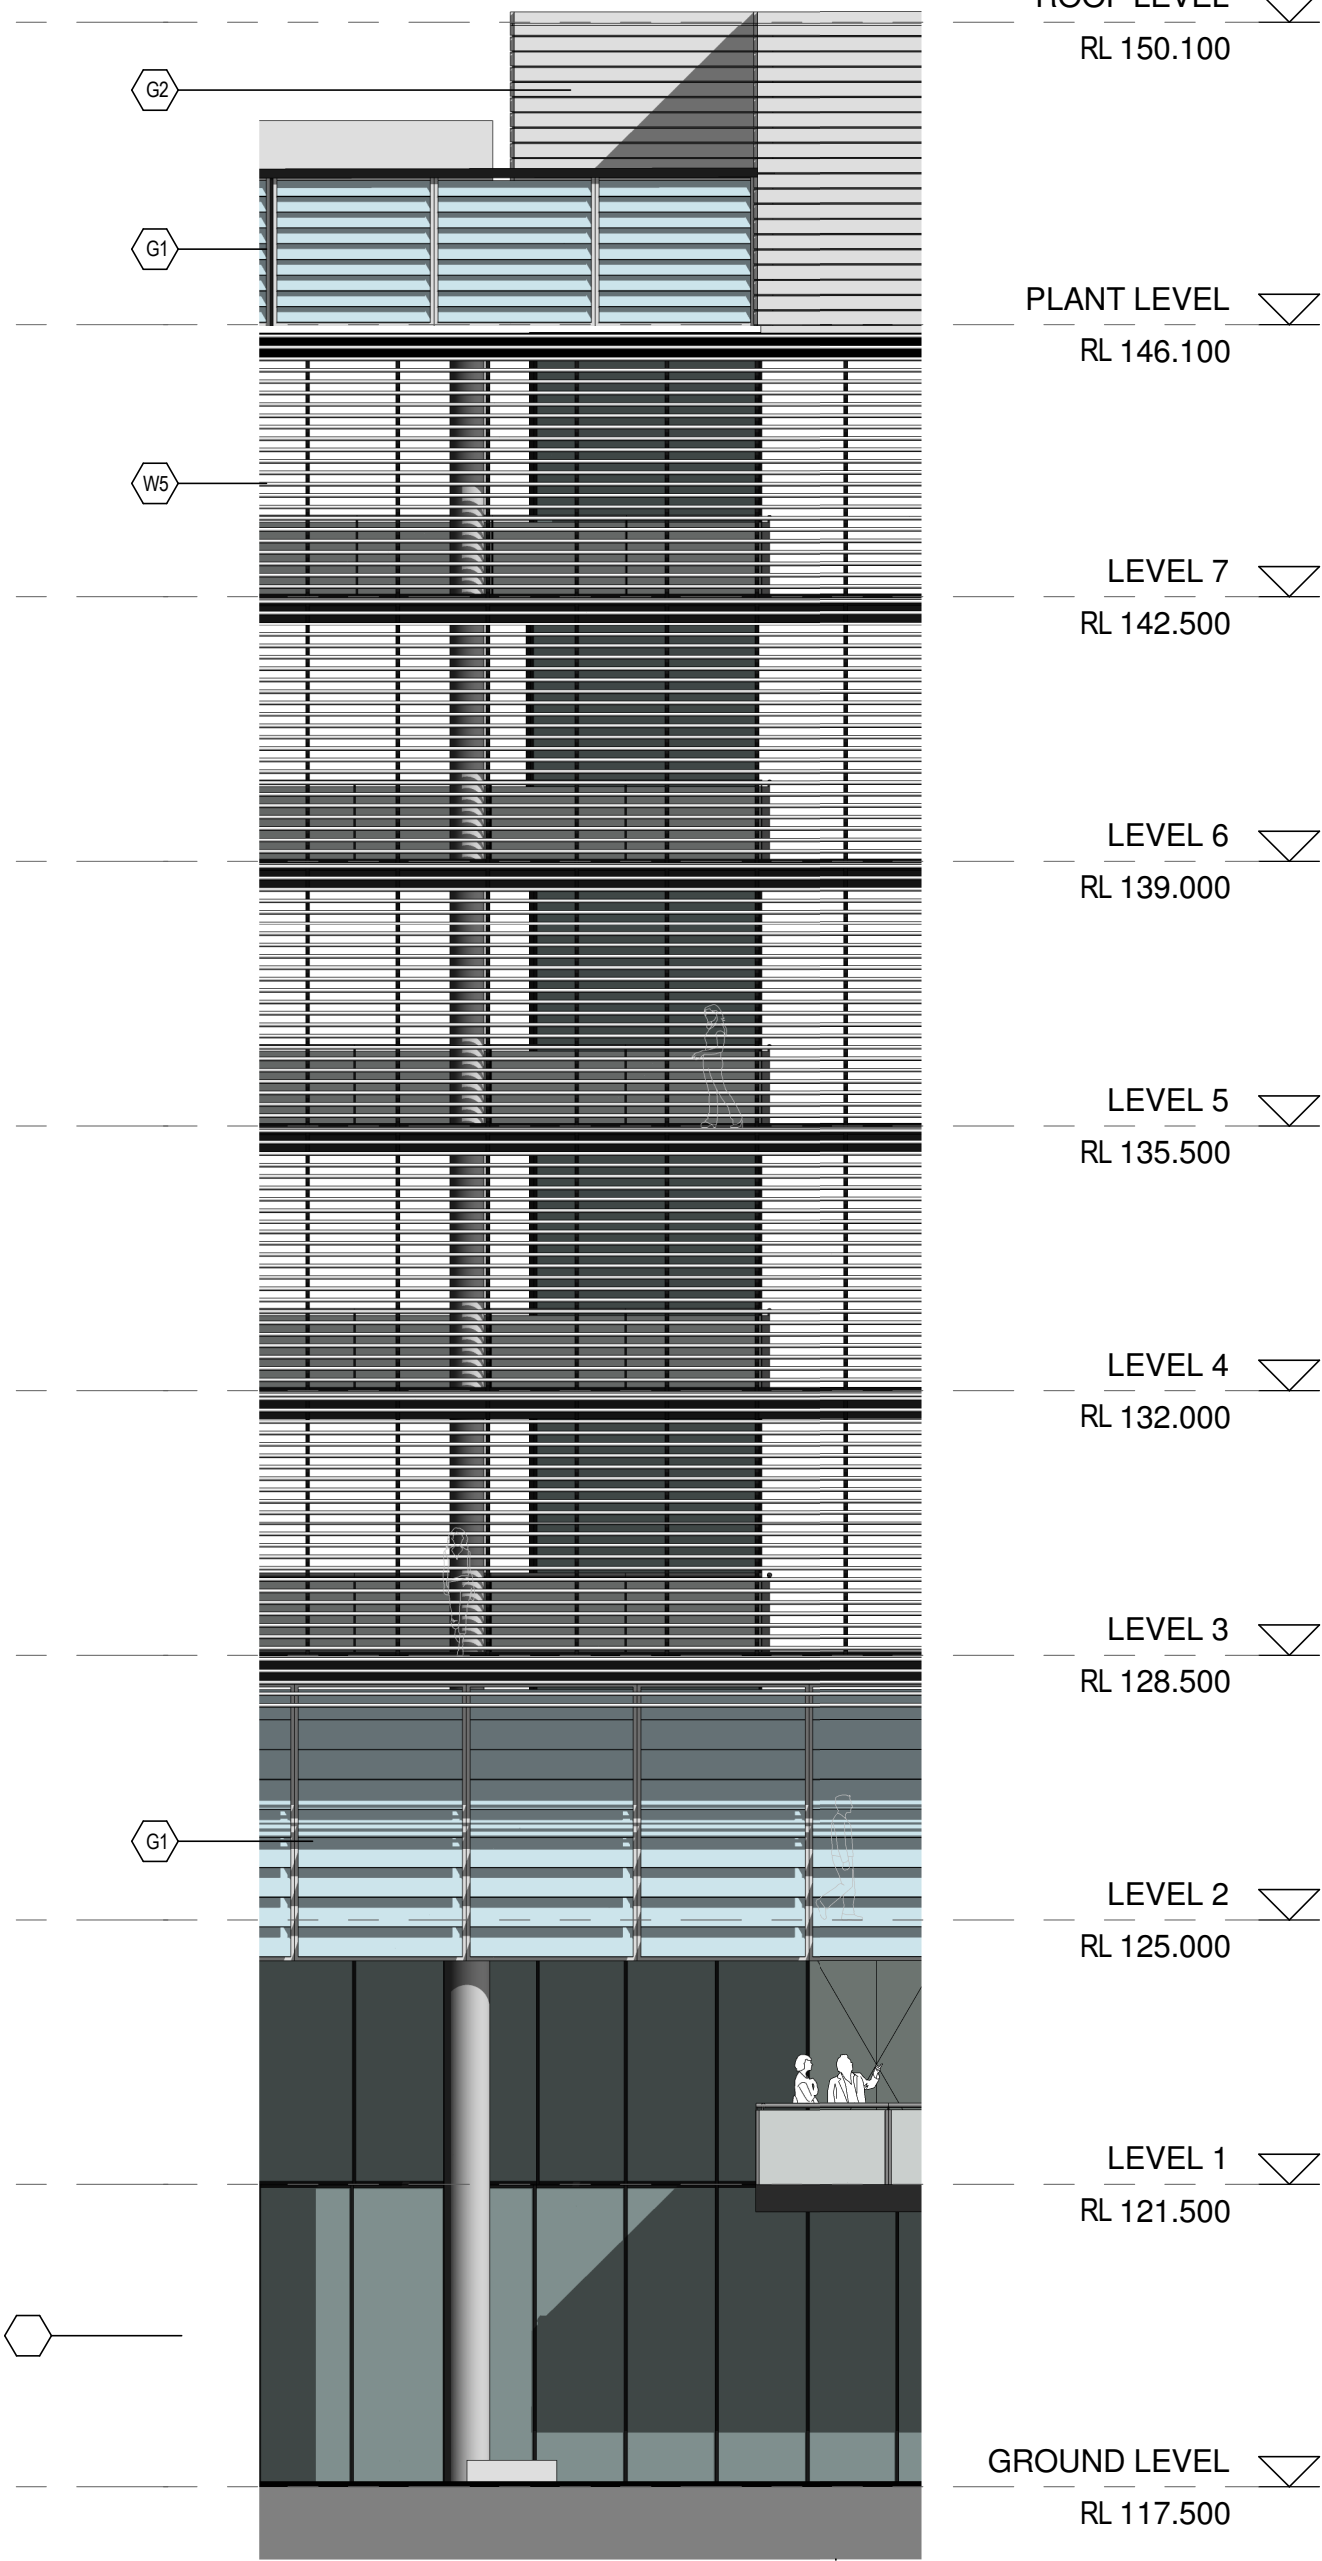

4 ELEVATION DETAIL 4-4
DA2006 Scale: 1 : 100

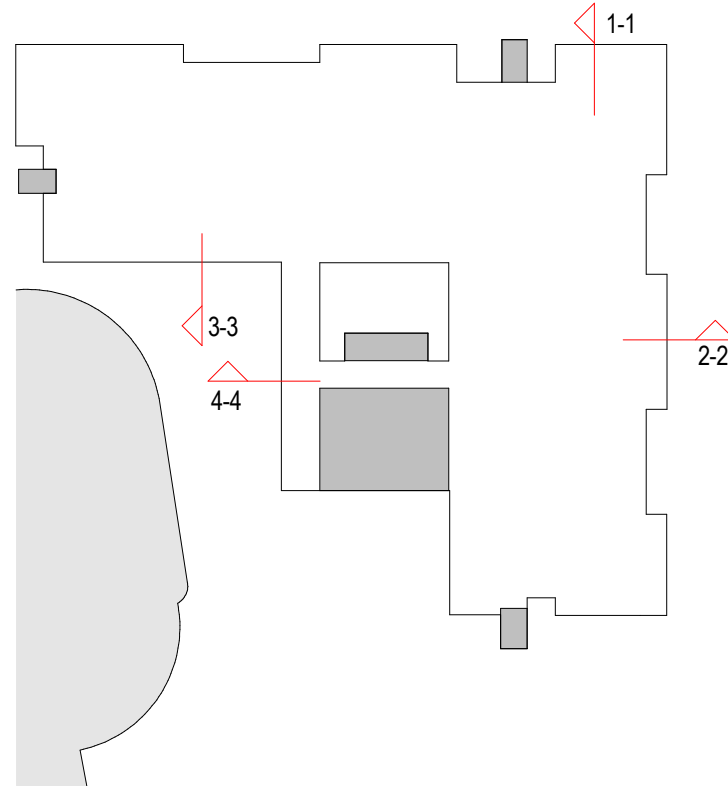

KEY PLAN