



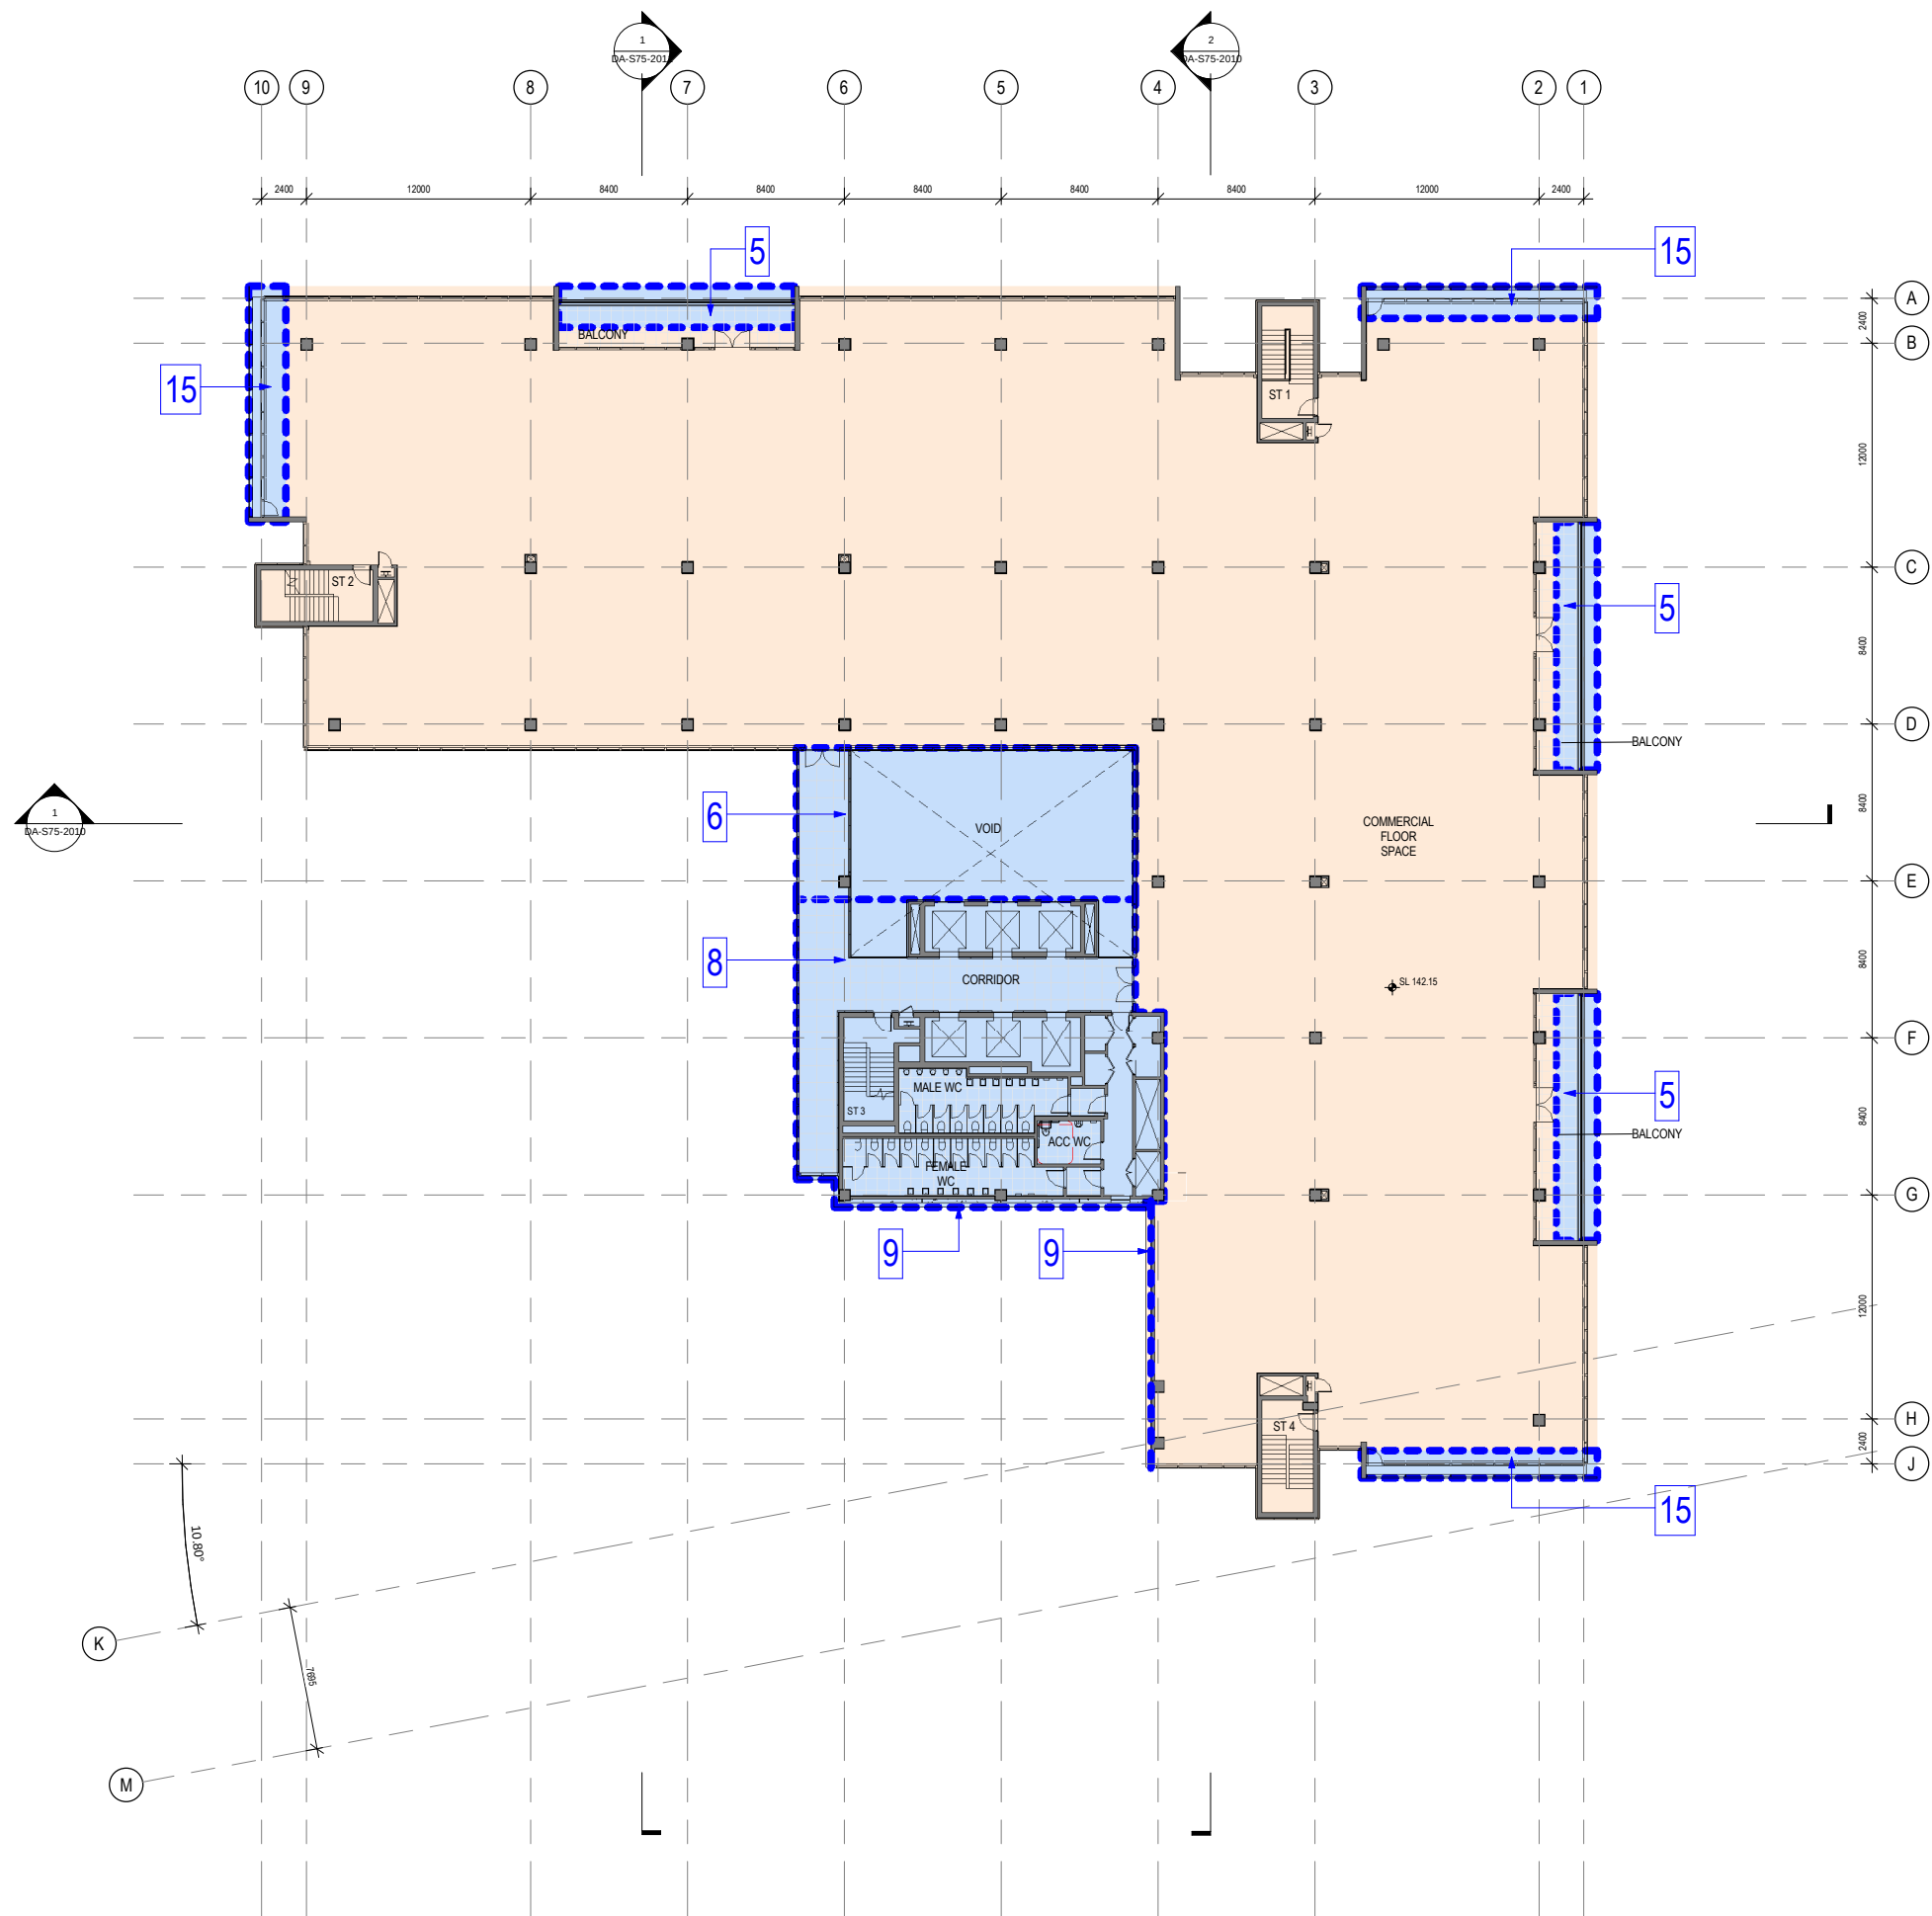

Architectus Sydney Pty Ltd is the owner of the copyright subsisting in these drawings, plans, designs and specifications. They must not be used, reproduced or copied, in whole or in part, nor may the information, ideas and concepts therein contained (which are confidential to Architectus Sydney Pty Ltd) be disclosed to any person without the prior written consent of that company.

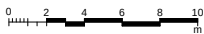

Do not scale drawings. Verify all dimensions on site

issue	amendment	date
A	Issue for SOPA Submission	28.05.2013
B	Issue for DOP1 Submission	20.06.2013

KEY:

- SECTION 75W APPLICATION
- APPROVED APPLICATION NO# MP10 - 0168

NUMBERS RELATE TO DRAWING DA-S75-001



architectus™

Architectus Sydney
Level 3 341 George Street
Sydney NSW 2000
T (61 2) 8252 8400
F (61 2) 8252 8800
sydney@architectus.com.au
ABN 11 098 489 448

project 6 Australia Avenue
Sydney Olympic Park

drawing LEVEL 7 PLAN

scale	1 : 200 at A1	status	drawing no.
drawn	DH	checked	AT
checked	AT	issue	B
project no	090086		