


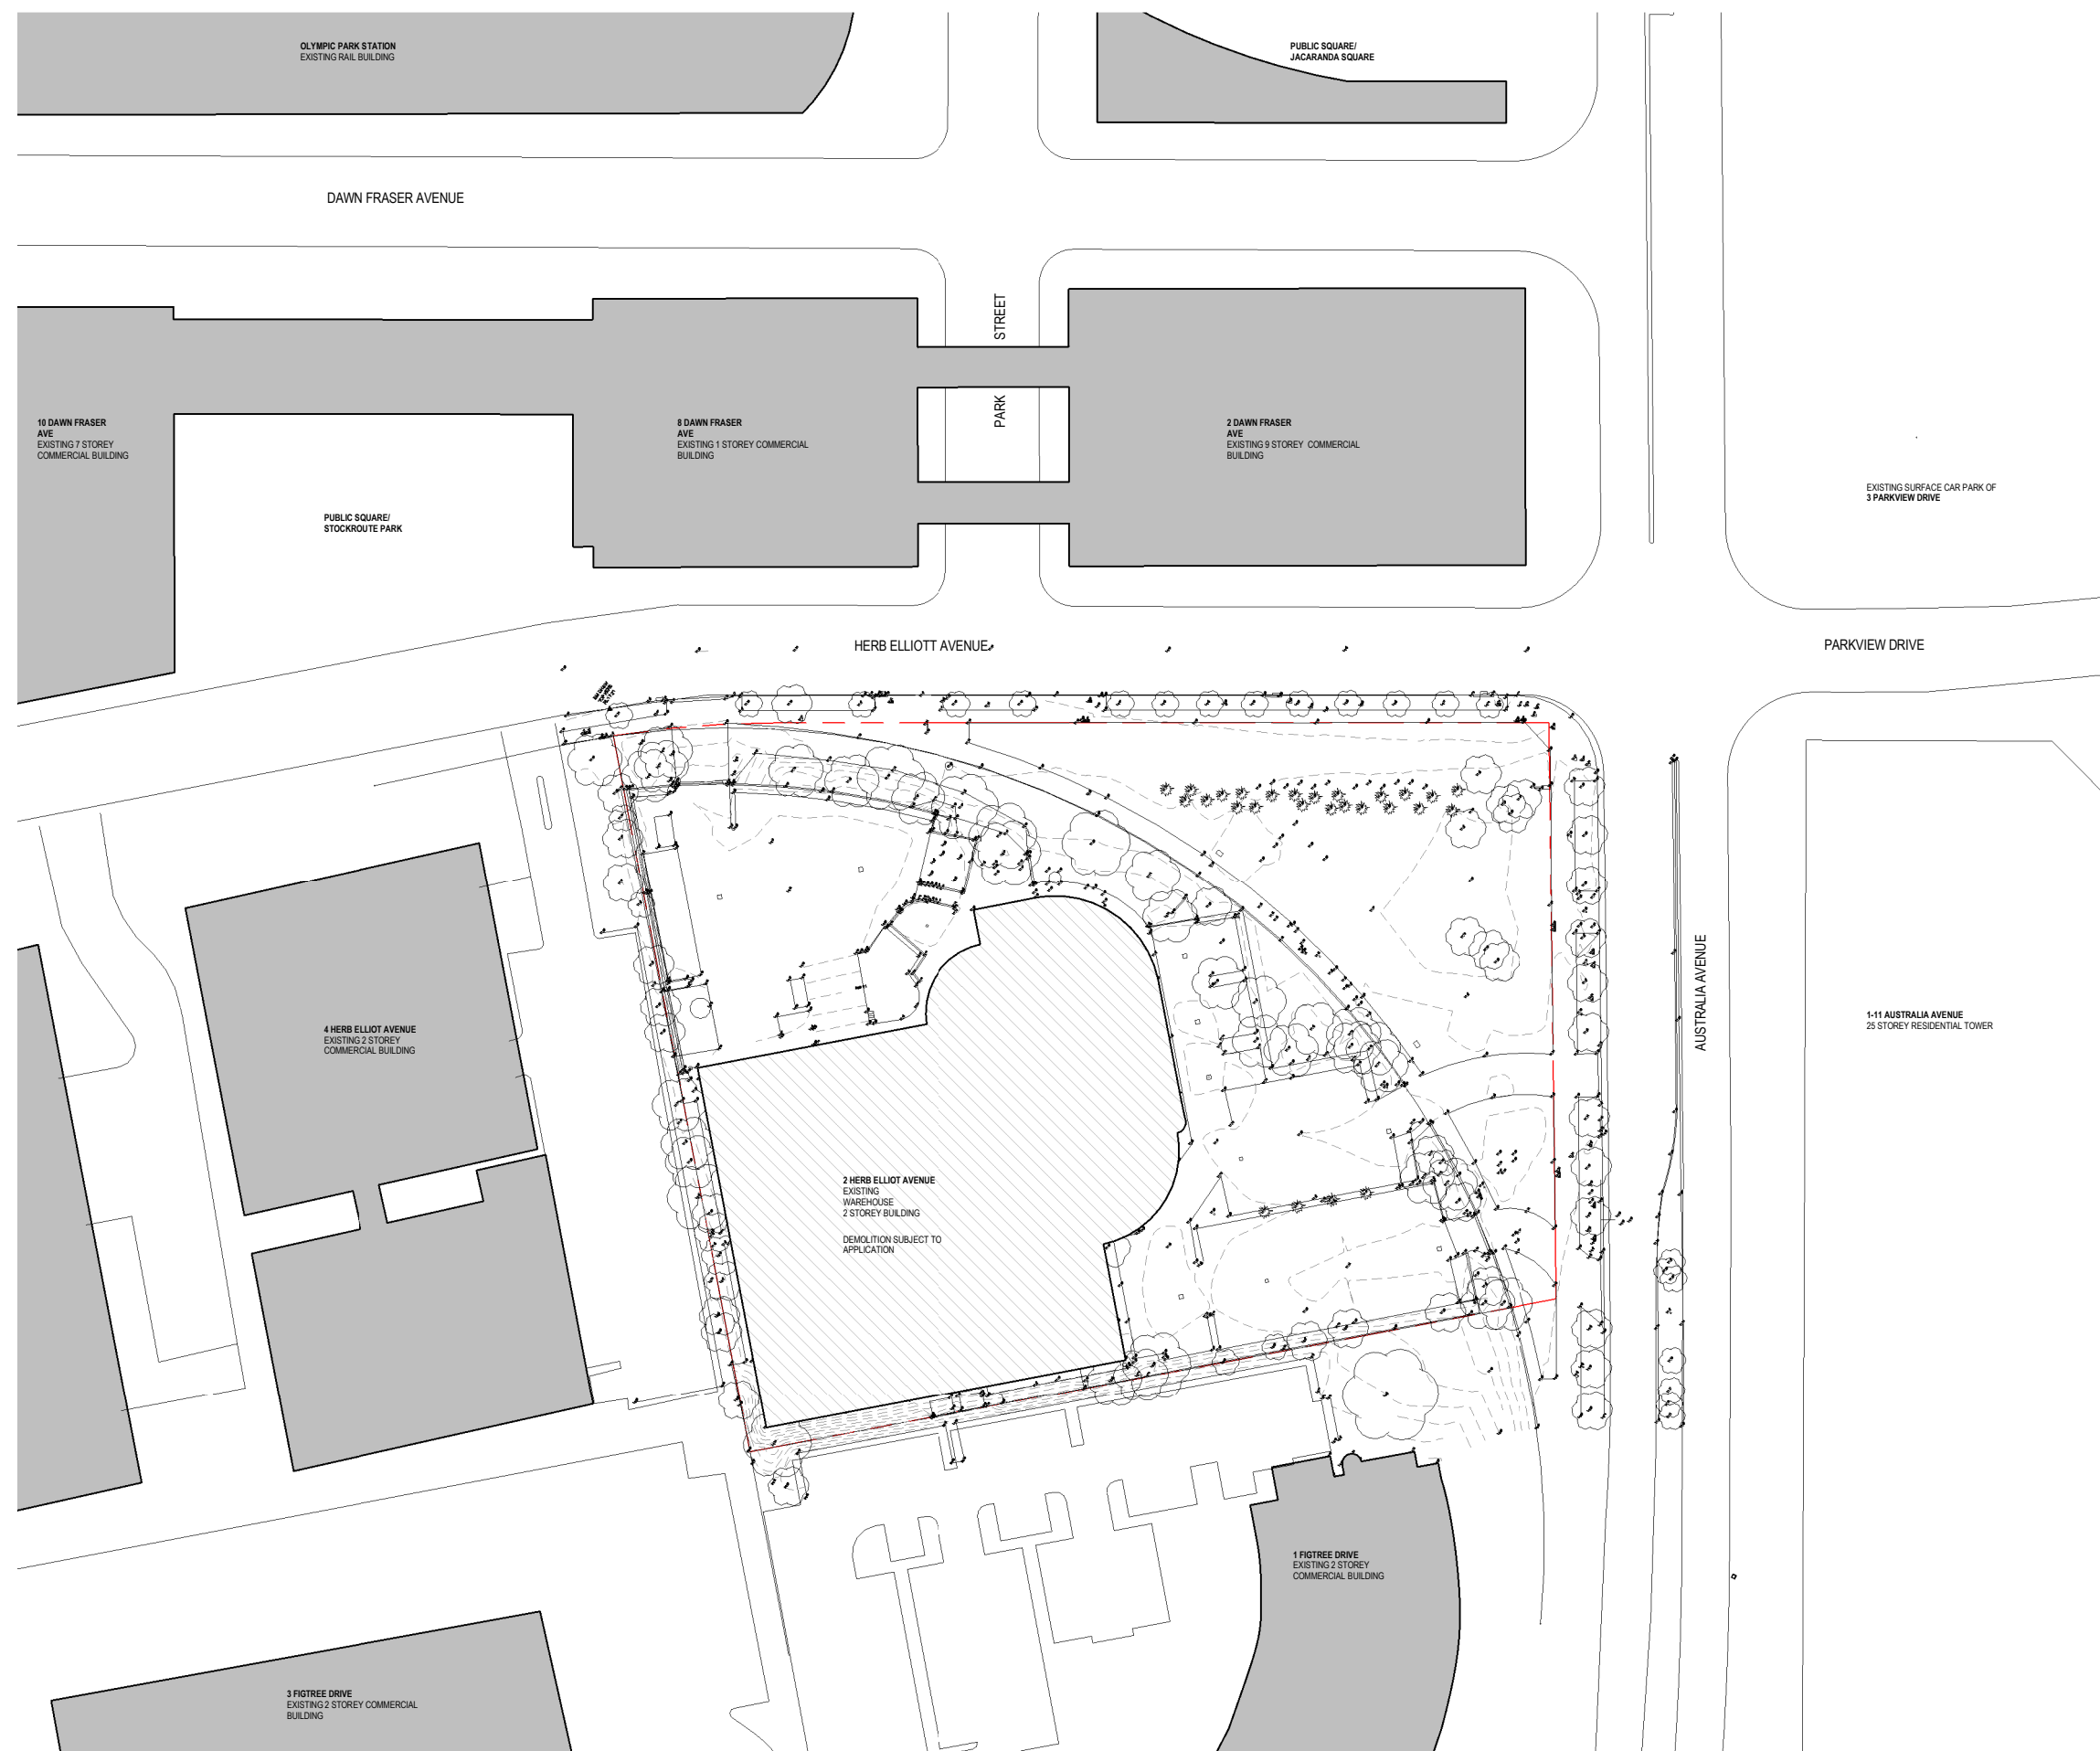

Do not scale drawings. Verify all dimensions on site

issue	amendment	date
A	Issue for SOPA Submission	28.05.2013
B	Issue for DOPI Submission	20.06.2013

[illegible]

architectus™

Sydney
Melbourne
Auckland
Brisbane
Shanghai

Architectus Sydney
Level 3 341 George Street
Sydney NSW 2000
T (61 2) 8252 8400
F (61 2) 8252 8600
sydney@architectus.com.au

ABN 11 098 489 448

project

6 Australia Avenue
Sydney Olympic Park

drawing

EXISTING SITE SURVEY

scale	1 : 500 at A4	status	drawing no.
-------	---------------	--------	-------------

drawn _____ **DA-S75-0002**
DH

checked AT issue

project no 090086 B

28/06/2013 5:20:24 PM