


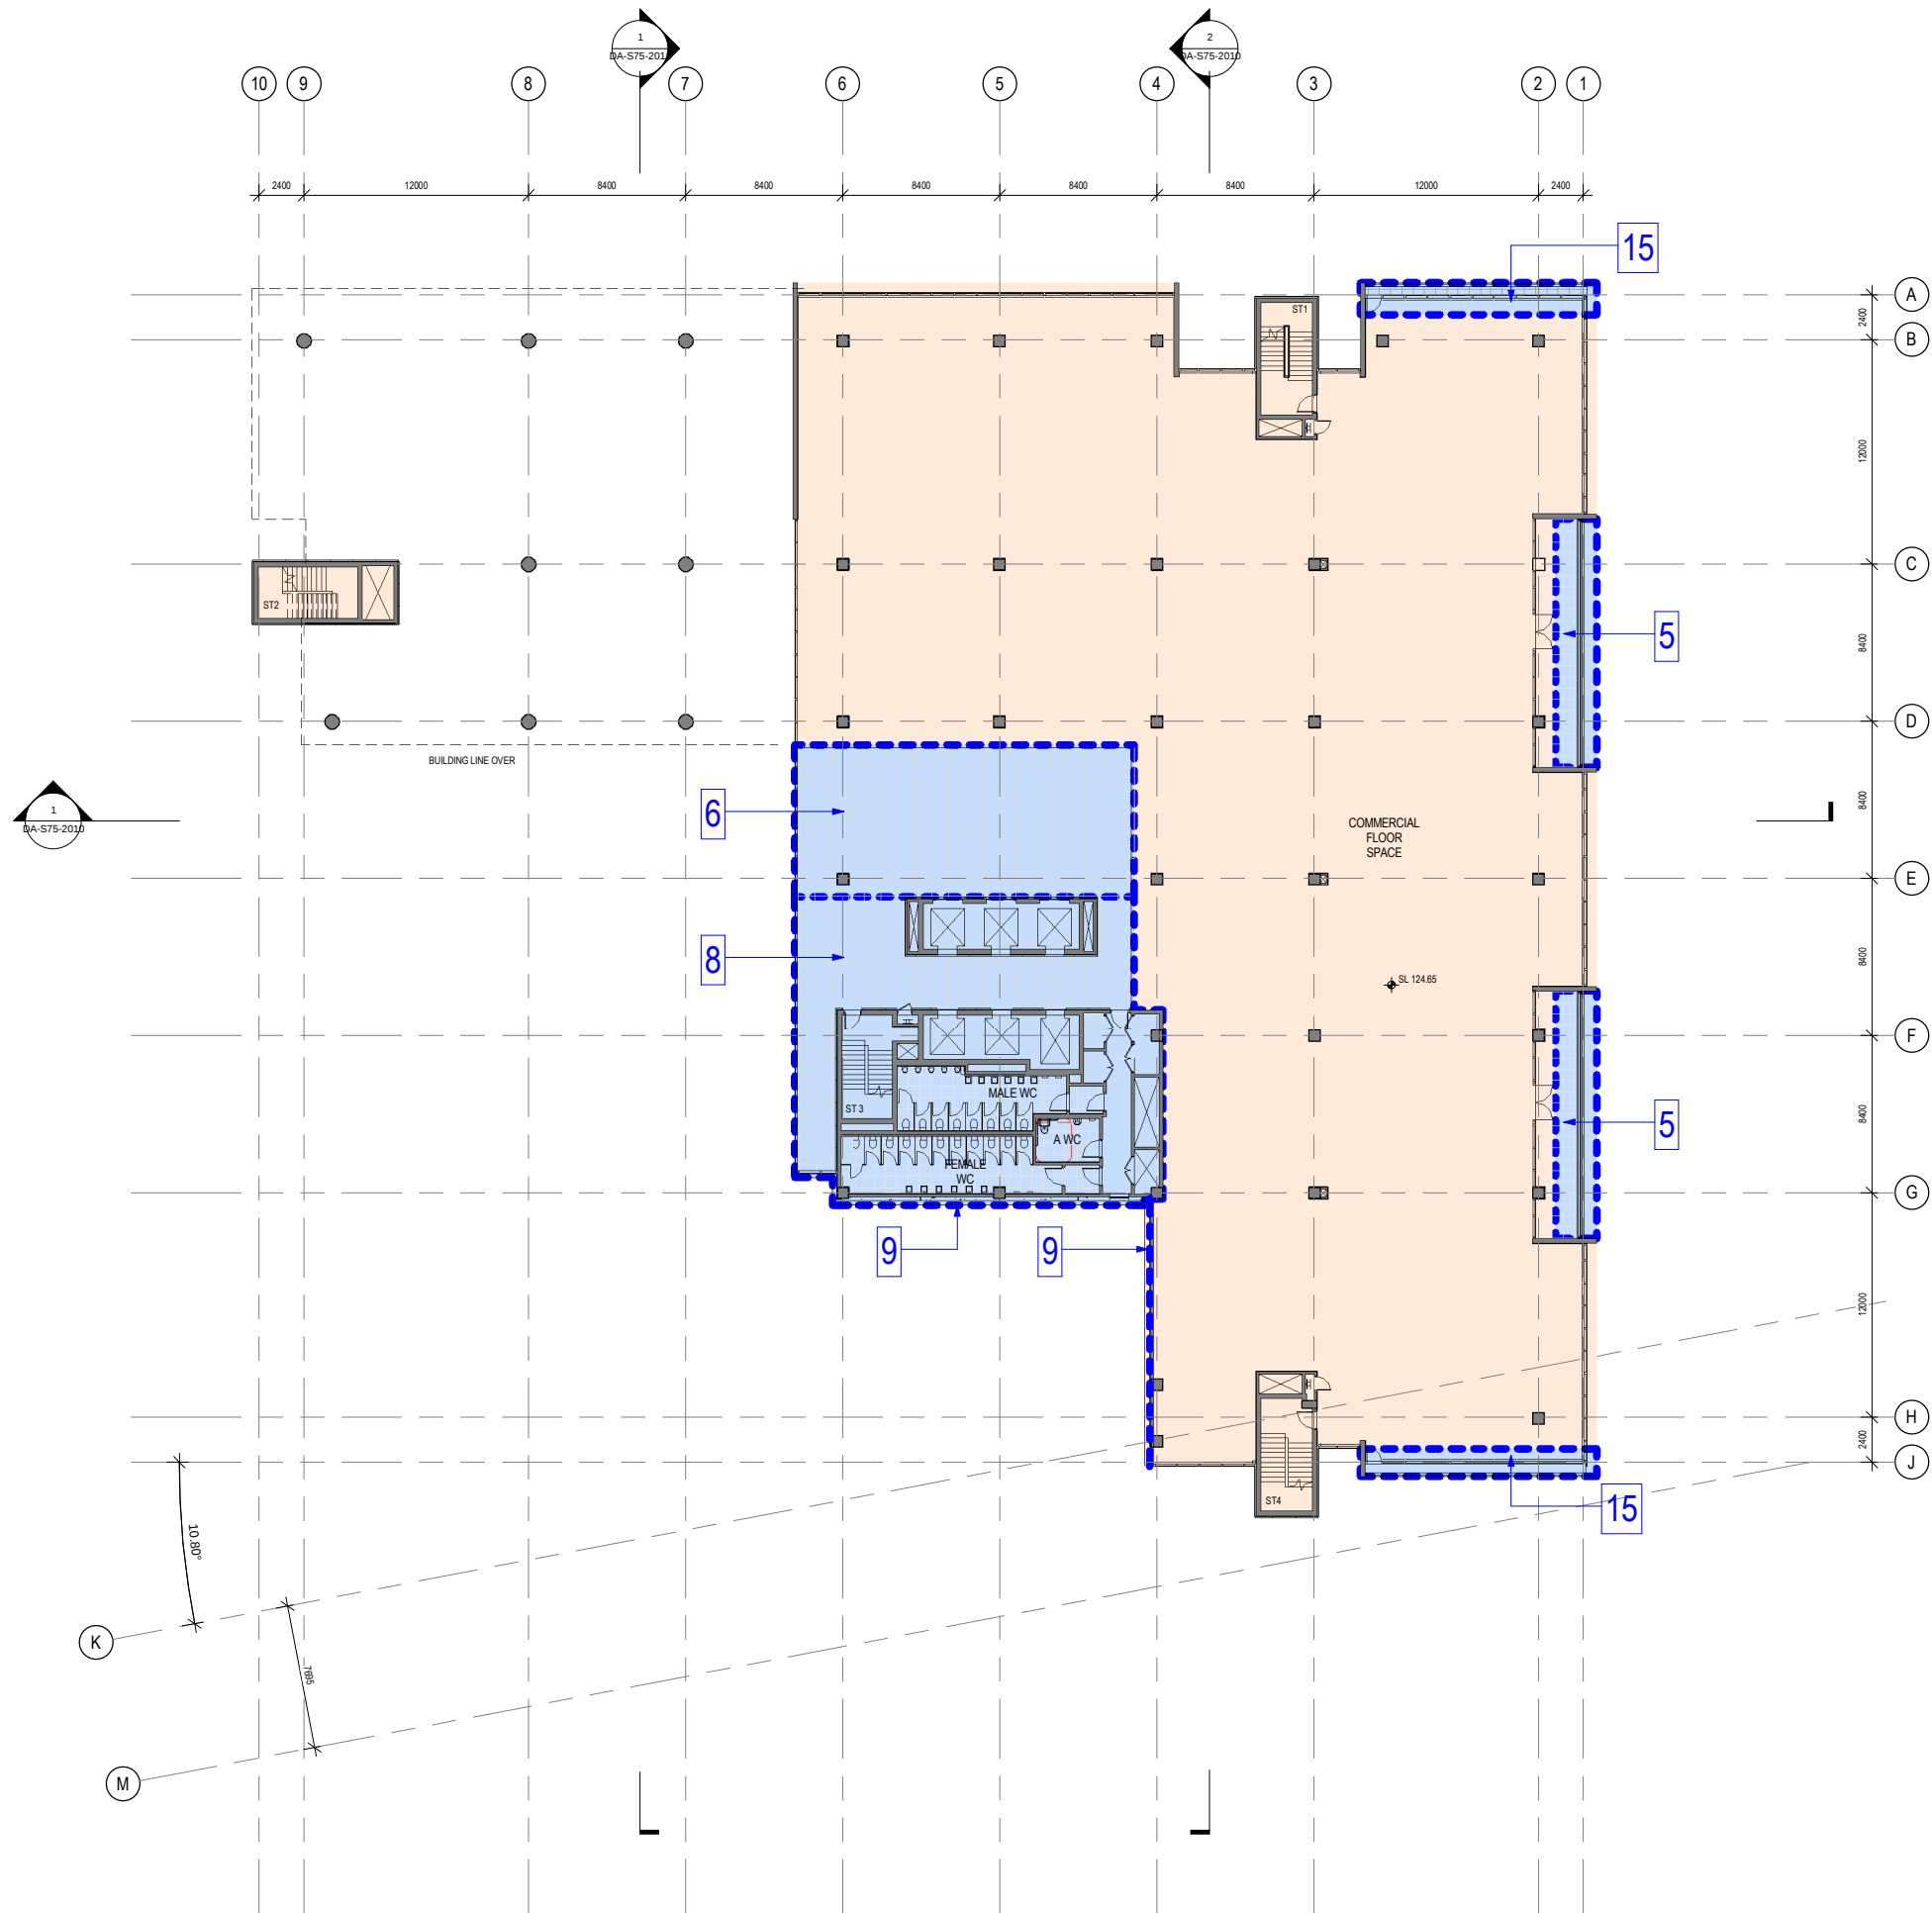

architectus Sydney 2012

Architectus Sydney Pty Ltd is the owner of the copyright subsisting in these drawings, plans, designs and specifications. They must not be used, reproduced or copied, in whole or in part, nor may the information, ideas and concepts therein contained (which are confidential to Architectus Sydney Pty Ltd) be disclosed to any person without the prior written consent of that company.

0 2 4 6 8 10 m

Do not scale drawings. Verify all dimensions on site

issue	amendment	date
A	Issue for SOPA Submission	28.05.2013
B	Issue for DOP1 Submission	20.06.2013

KEY:

SECTION 75W APPLICATION

APPROVED APPLICATION NO# MP10 - 0168

NUMBERS RELATE TO DRAWING DA-S75-001

architectus™

Architectus Sydney
Level 3 341 George Street
Sydney NSW 2000
T (61 2) 8252 8400
F (61 2) 8252 8800
sydney@architectus.com.au
ABN 11 098 489 448

Sydney
Melbourne
Auckland
Brisbane
Shanghai

project 6 Australia Avenue
Sydney Olympic Park

drawing

LEVEL 2 PLAN

scale 1 : 200 at A1 status drawing no.

drawn DH DA-S75-1004

checked AT issue

project no 090086 B

28/06/2013 5:21:40 PM