
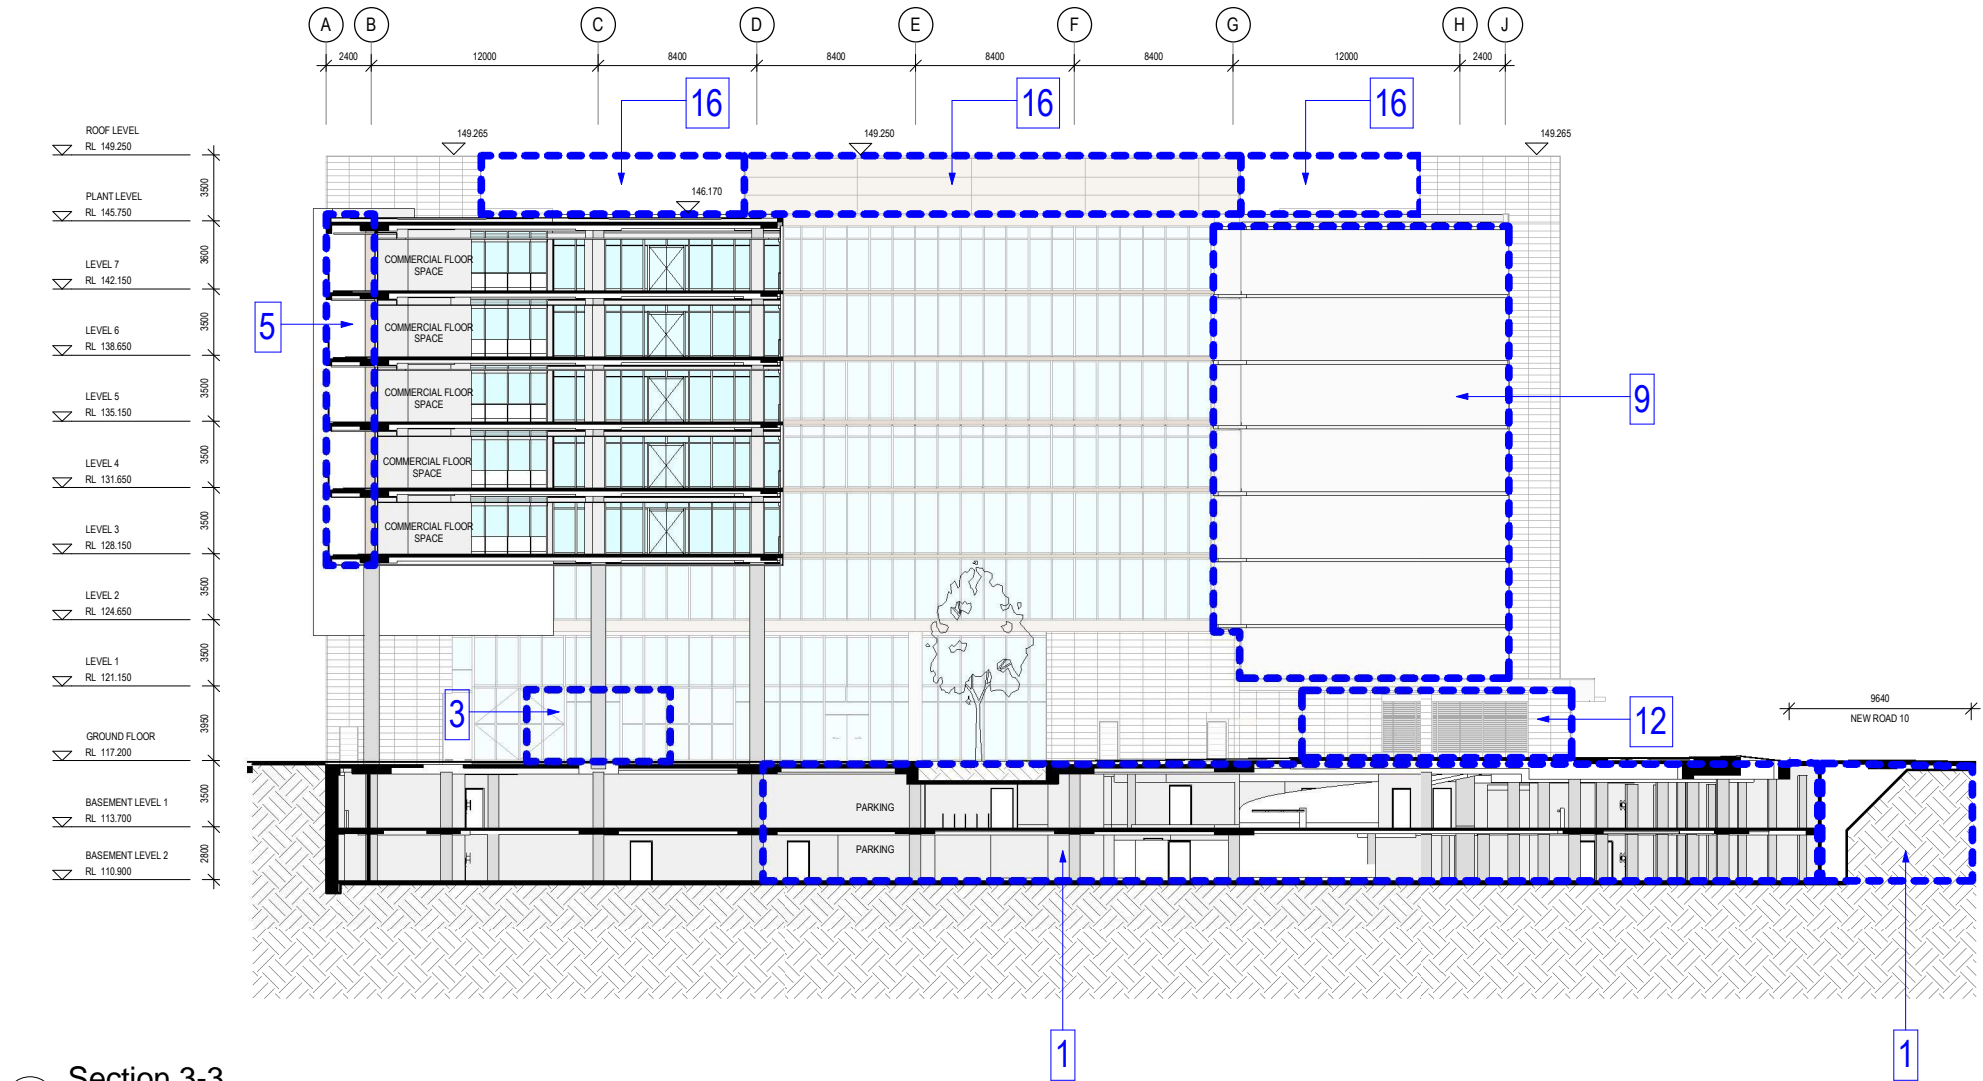


issue	amendment	date
A	Issue for SOPA Submission	28.05.2013
B	Issue for DOP1 Submission	20.06.2013

--- SECTION 75W APPLICATION

NUMBERS RELATE TO DRAWING DA-S75-001

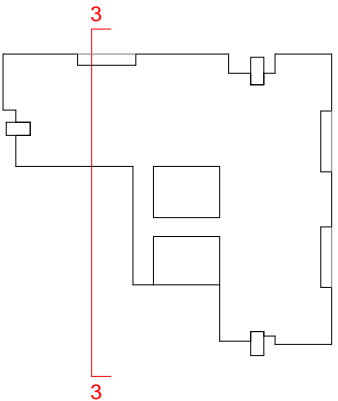

1 Section 3-3
1 : 200

architectus™

Architectus Sydney
Level 3 341 George Street
Sydney NSW 2000
T (61 2) 8252 8400
F (61 2) 8252 8600
sydney@architectus.com.au
ABN 11 098 489 448

project 6 Australia Avenue
Sydney Olympic Park

drawing

SECTIONS

scale	1 : 200 at A1	status	drawing no.
drawn	DH		DA-S75-2011
checked	AT	issue	
project no	090086		B