





issue	amendment	date
A	Issue for SOPA Submission	28.05.2013
B	Issue for DOPI Submission	20.06.2013

SECTION 75W APPLICATION

APPROVED APPLICATION NO#
MP10 - 0168

NUMBERS RELATE TO DRAWING DA-S75-001

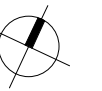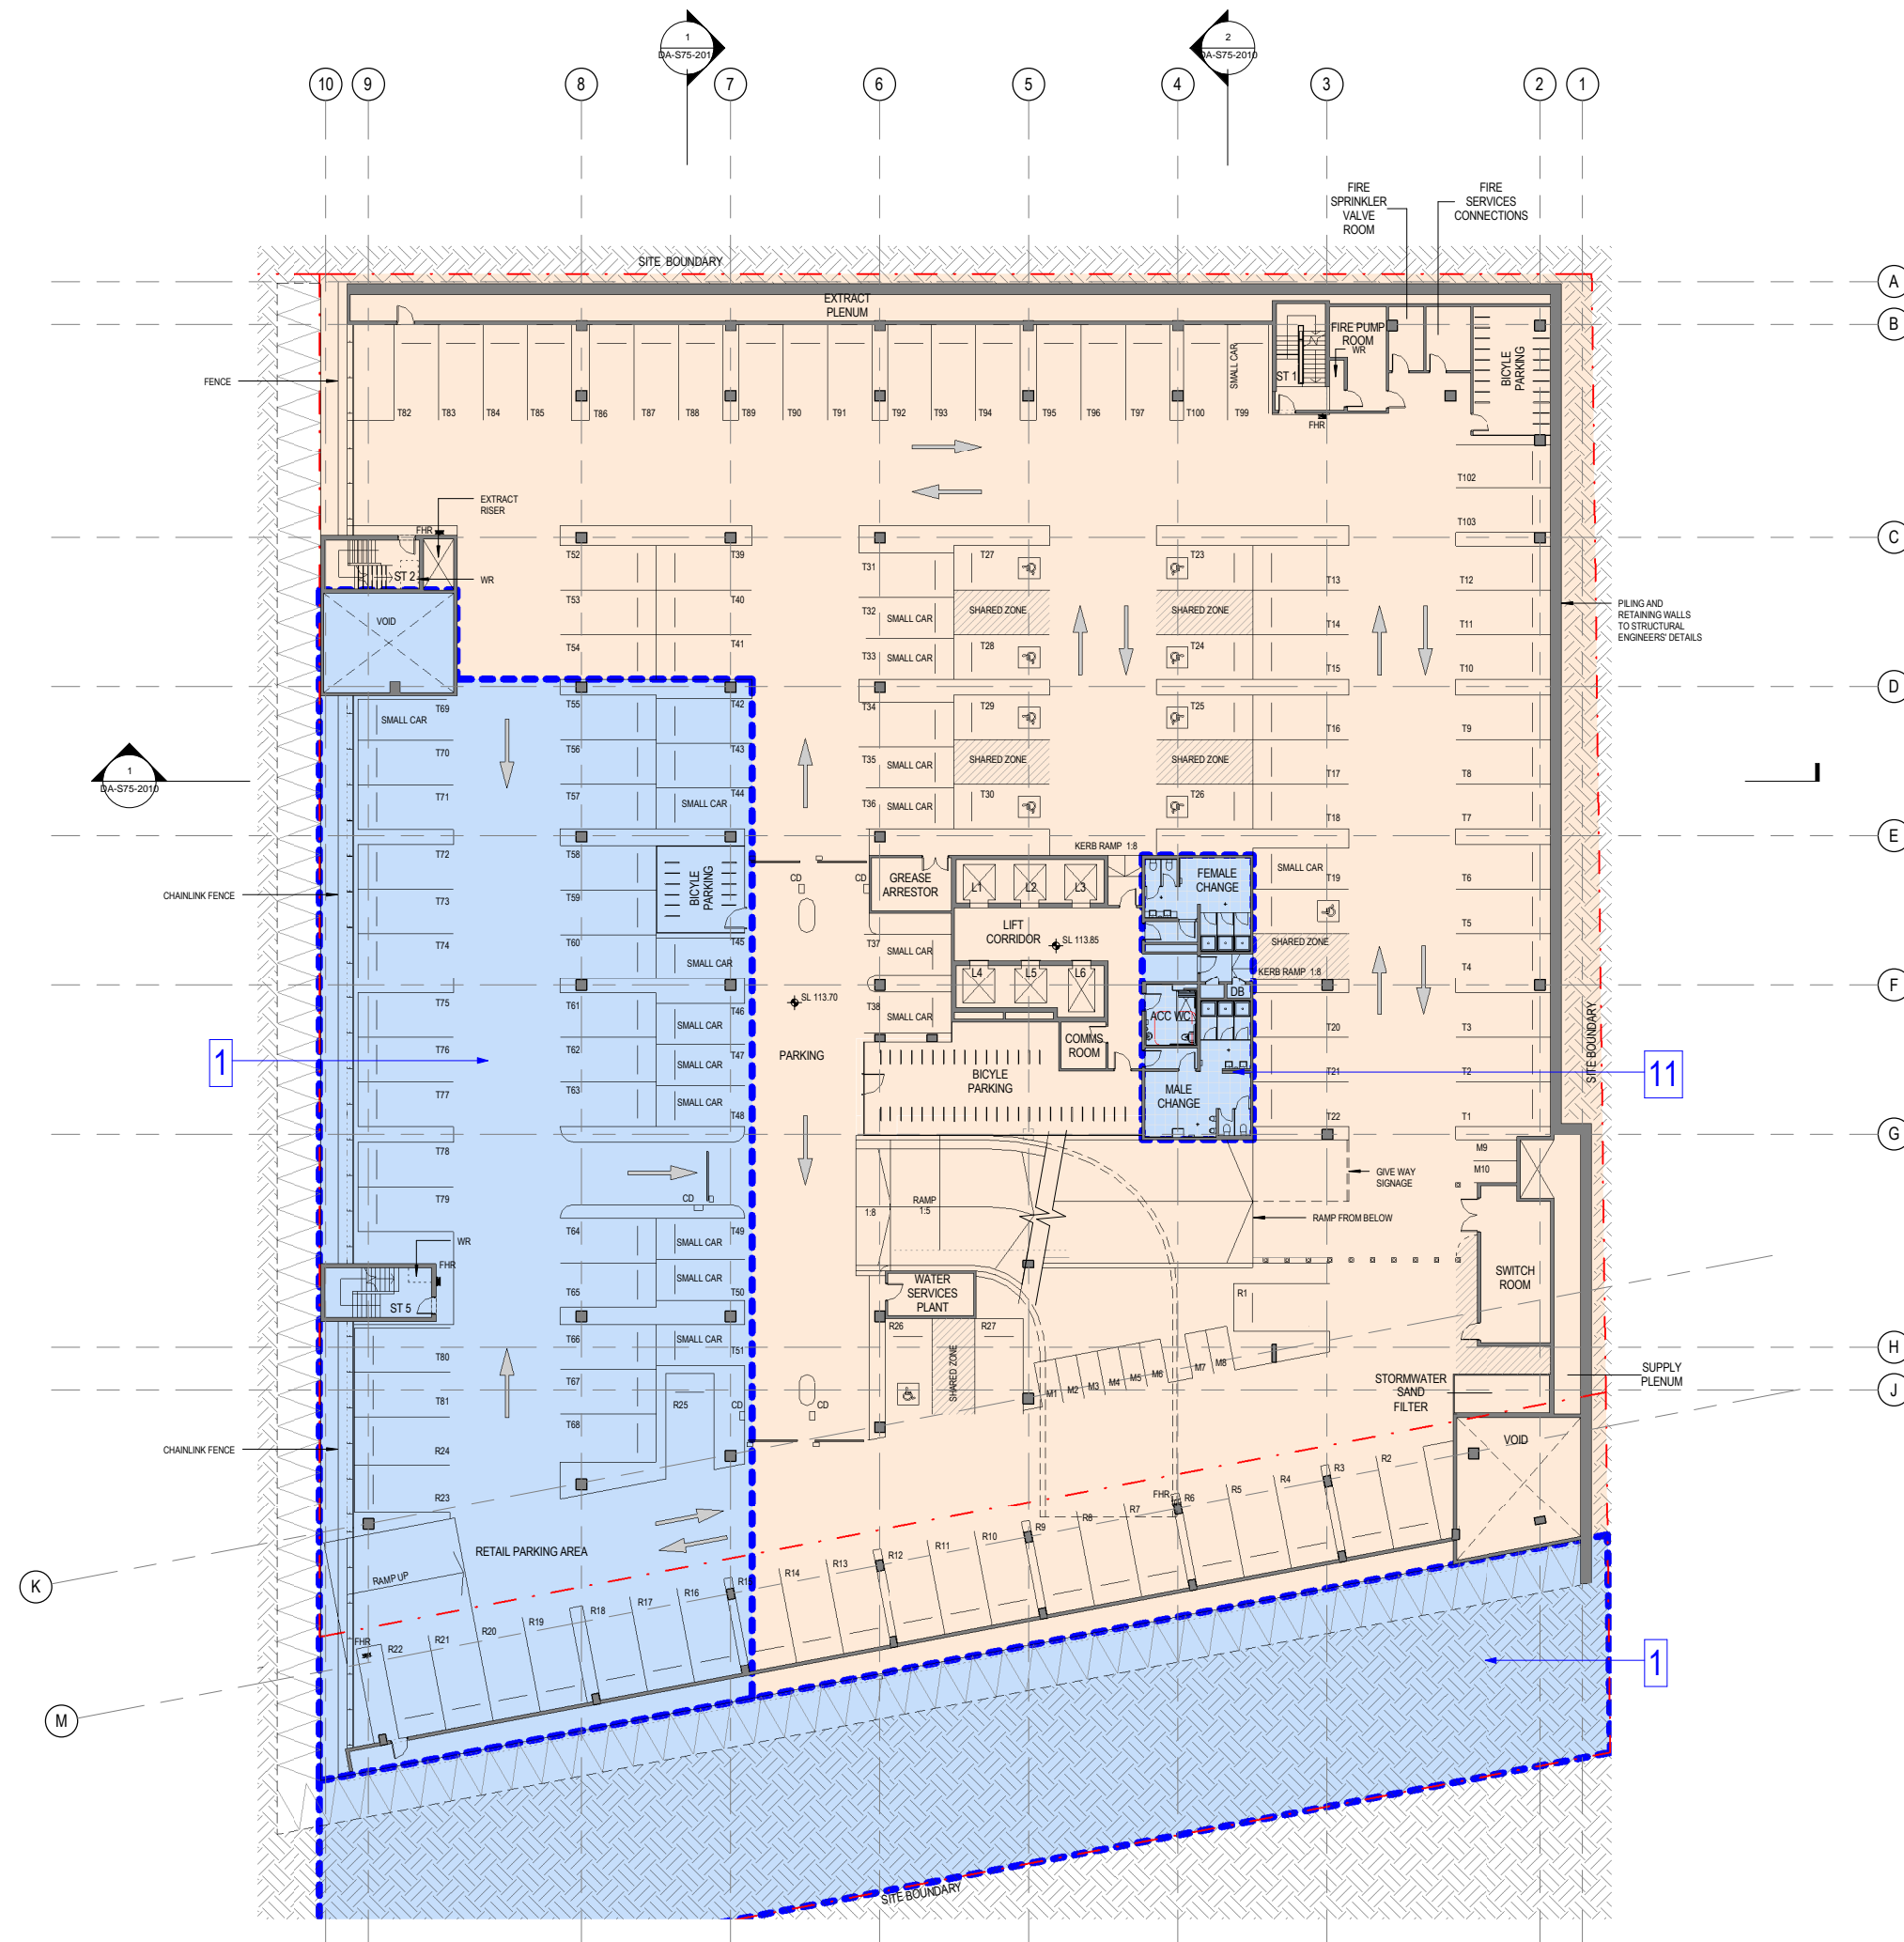

architectus™

Architectus Sydney
Level 3 341 George Street
Sydney NSW 2000
T (61 2) 8252 8400
F (61 2) 8252 8600
sydney@architectus.com.au

Sydney
Melbourne
Auckland
Brisbane
Shanghai

ABN 11 098 489 448

project

6 Australia Avenue
Sydney Olympic Park

drawing

BASEMENT 1 PLAN

scale 1 : 200 at A1 status drawing no.

drawn _____ **DA-S75-1001**
DH

checked AT issue

project no 090086 **B**

28/06/2013 5:21:28 PM