




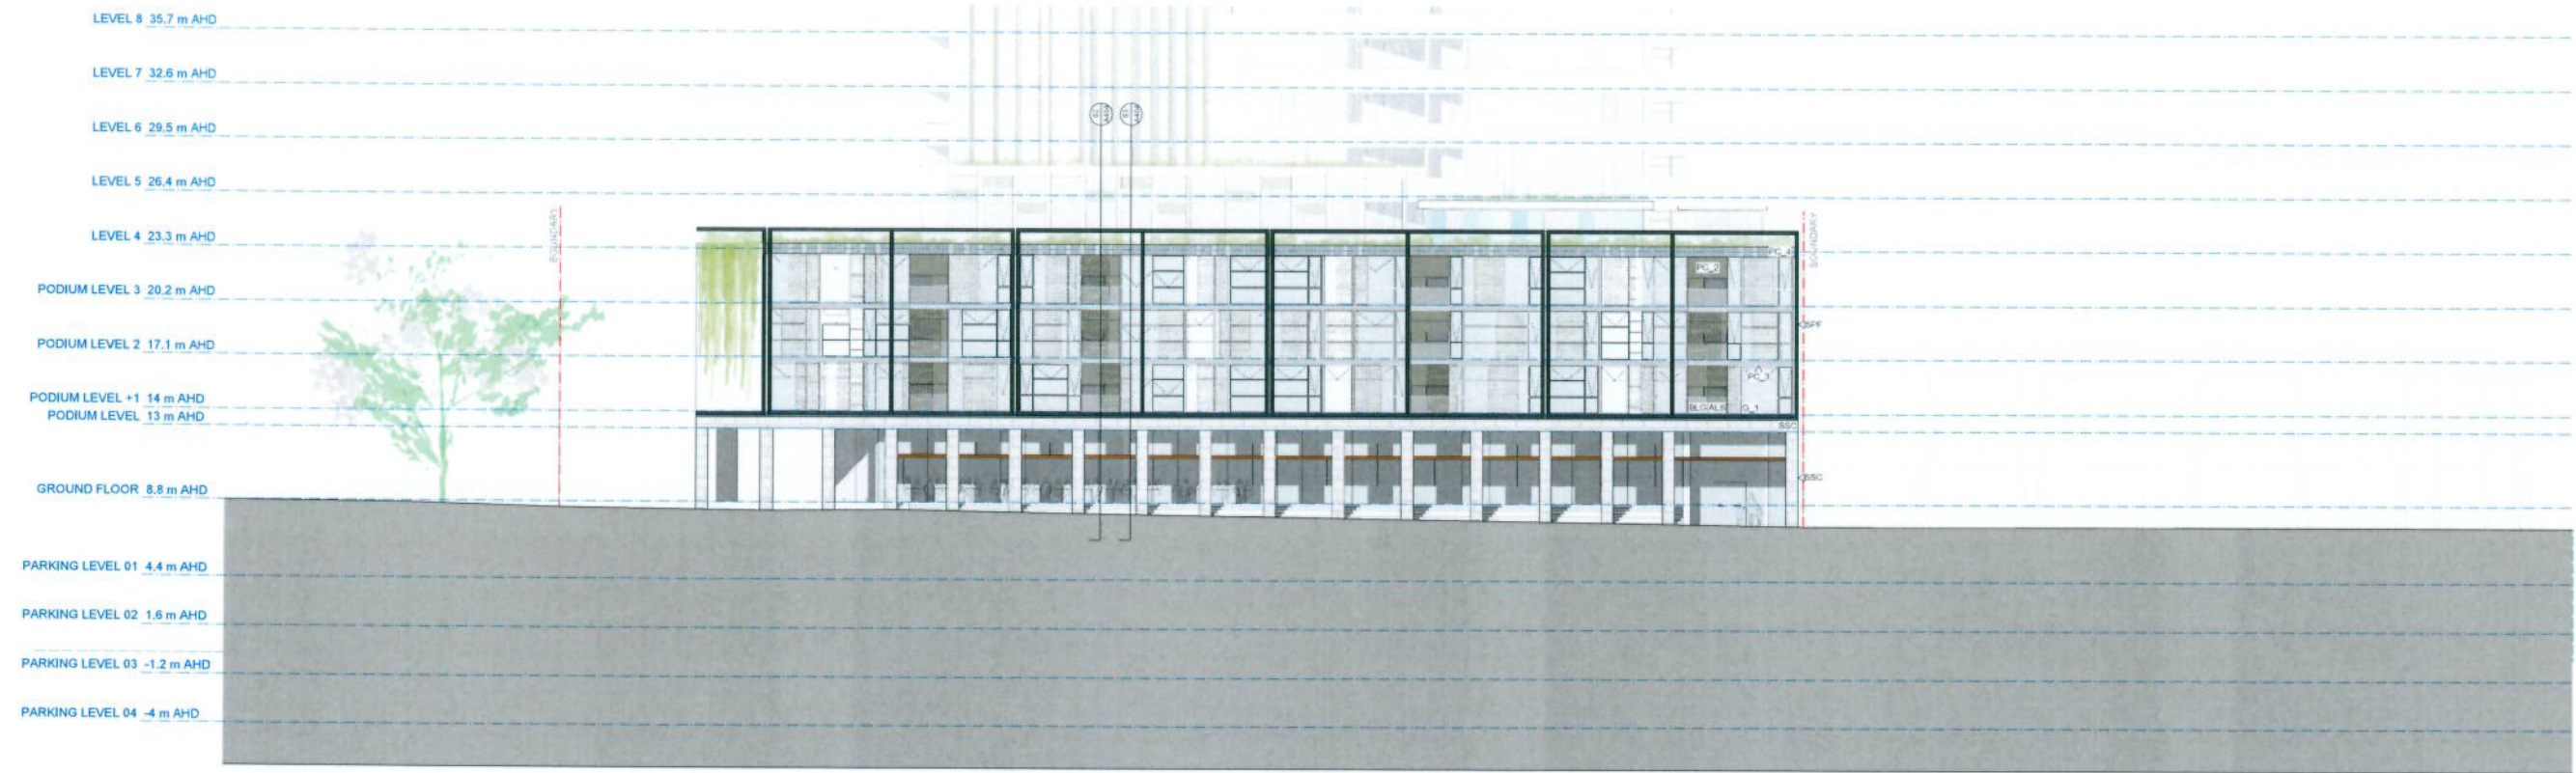

01 ELEVATION - WEST
1.200 @ A1



02 ELEVATION - NORTH
1.200 @ A1

GENERAL LEGEND

-ALL ARCHITECTURAL DRAWINGS AND DOCUMENTS TO BE READ IN CONJUNCTION WITH OTHER CONSULTANTS' DRAWINGS AND REPORTS
-FOR ALL EXTERNAL LEVELS REFER LANDSCAPE DRAWINGS
-USE FIGURE DIMENSIONS ONLY - DO NOT SCALE FROM DRAWINGS, IF UNSURE CONFIRM DIMENSION WITH ARCHITECT PRIOR TO PROCEEDING
-COPYRIGHT TONY CARO ARCHITECTURE
-DIGITAL FILES ARE ISSUED FOR INFORMATION ONLY. CHANGES MUST NOT BE MADE TO DOCUMENTS WITHOUT ARCHITECT'S CONSENT

LEGEND - EXTERNAL FINISHES

LEGEND - EXTERNAL FINISHES


AVB	ALUMINIUM VERTICAL BLADE - VARYING DEPTHS (300, 450, 600)
ALS	ALUMINIUM SLIDING SCREENS
ALV	ALUMINIUM CURVE VENTS IN 'DARK BRONZE'
BLG	BALLUSTRADE - GLASS
BLC	BALLUSTRADE - CONCRETE WITH PAINTED FINISH OR SIMILAR
BLM	BALLUSTRADE - METAL
G.1	GLAZING TYPE 1 - CLEAR
G.2	GLAZING TYPE 2 - TRANSLUCENT GLASS, COLOUR TBA
G.3	GLAZING TYPE 3 - GRADUALLY TINTED GLASS, COLOUR TBA

PC ₁	PRECAST CONCRETE SPANDREL PANELS WITH PENETRATING PAINT FINISH OR SIMILAR IN NATURAL WHITE
PC ₂	SMOOTH PRECAST CONCRETE WITH PAINTED FINISH (NATURAL WHITE) OR SIMILAR
PC ₃	SMOOTH PRECAST CONCRETE WITH PAINTED FINISH (GREY PEBBLE) OR SIMILAR
PC ₄	PRECAST CONCRETE WITH VERTICAL TEXTURE AND PENETRATING PAINT FINISH OR SIMILAR IN GREY PEBBLE


SSC SAW-CUT SANDSTONE CLADDING
SPF STEEL PORTAL FRAME WITH MICACEOUS PAINT FINISH
AHB ALUMINUM HORIZONTAL BLADES IN 'DARK BRONZE'

ELEVATIONS -
PODIUM

A350

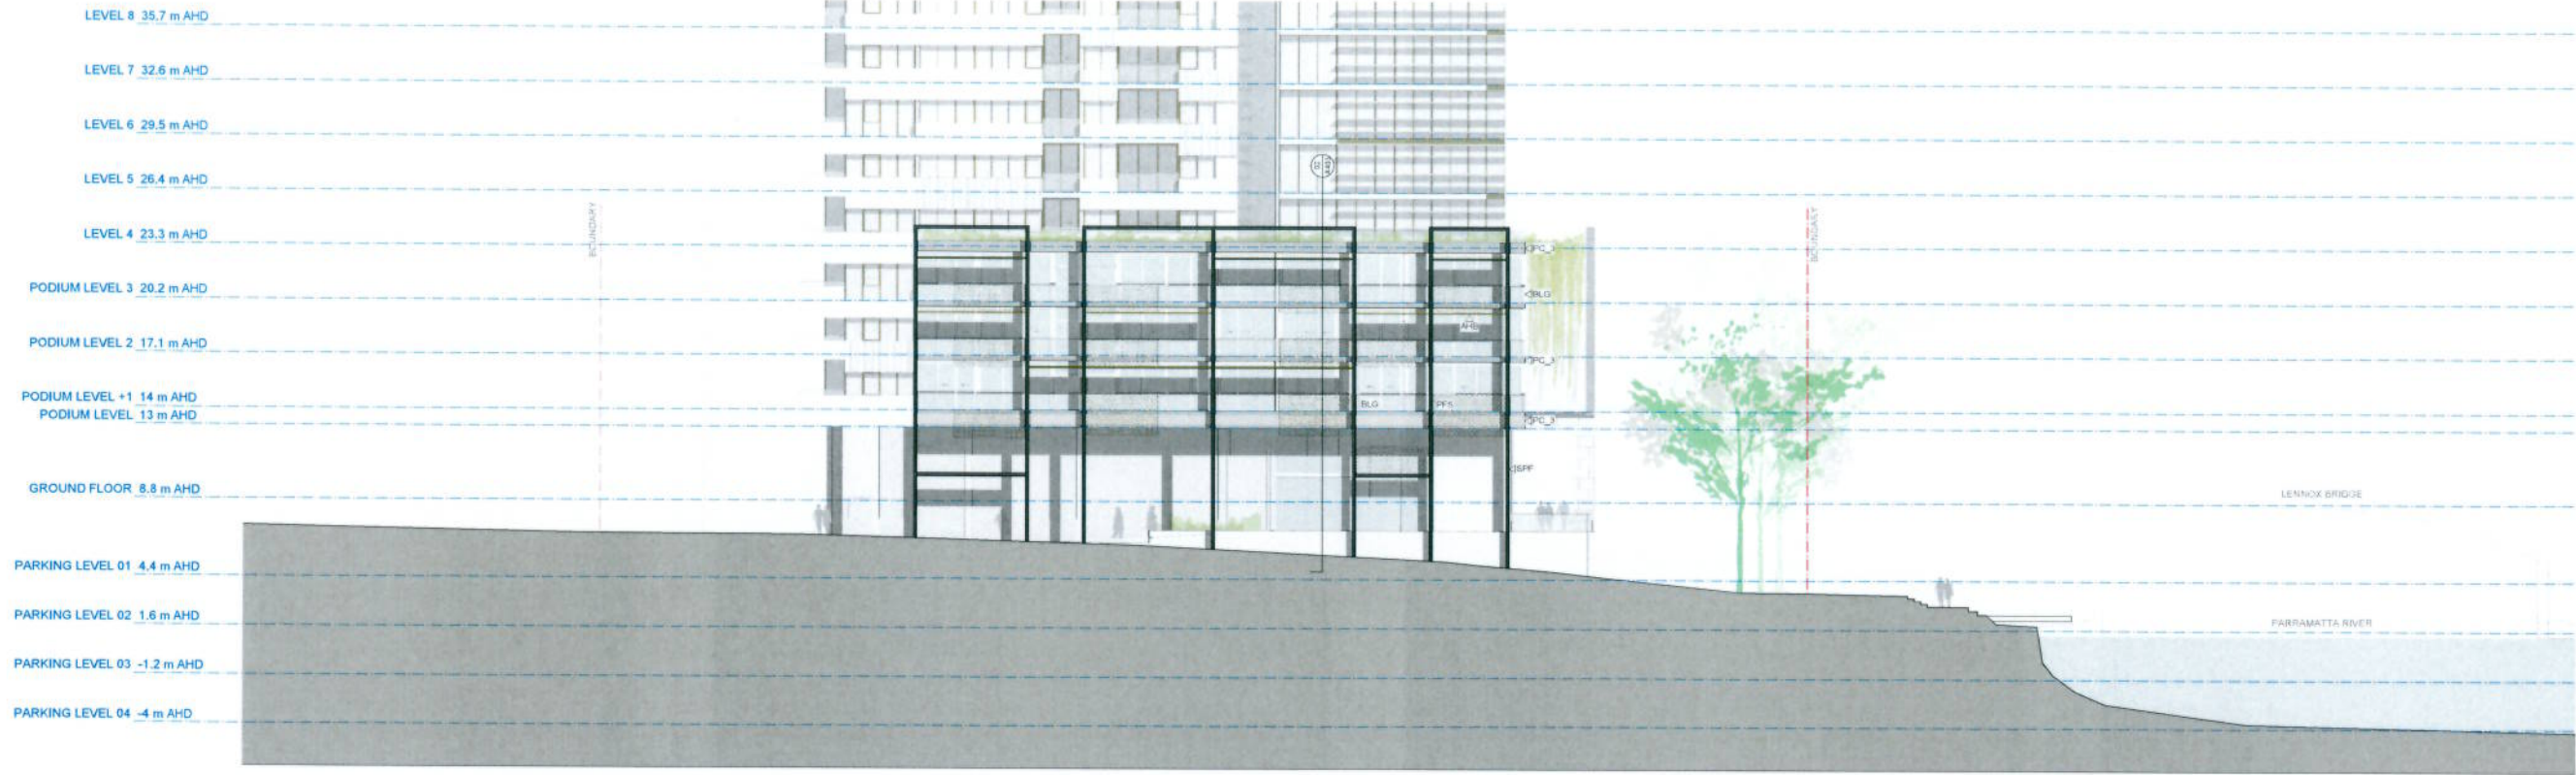

1 ELEVATION - EAST
1:200 @A1

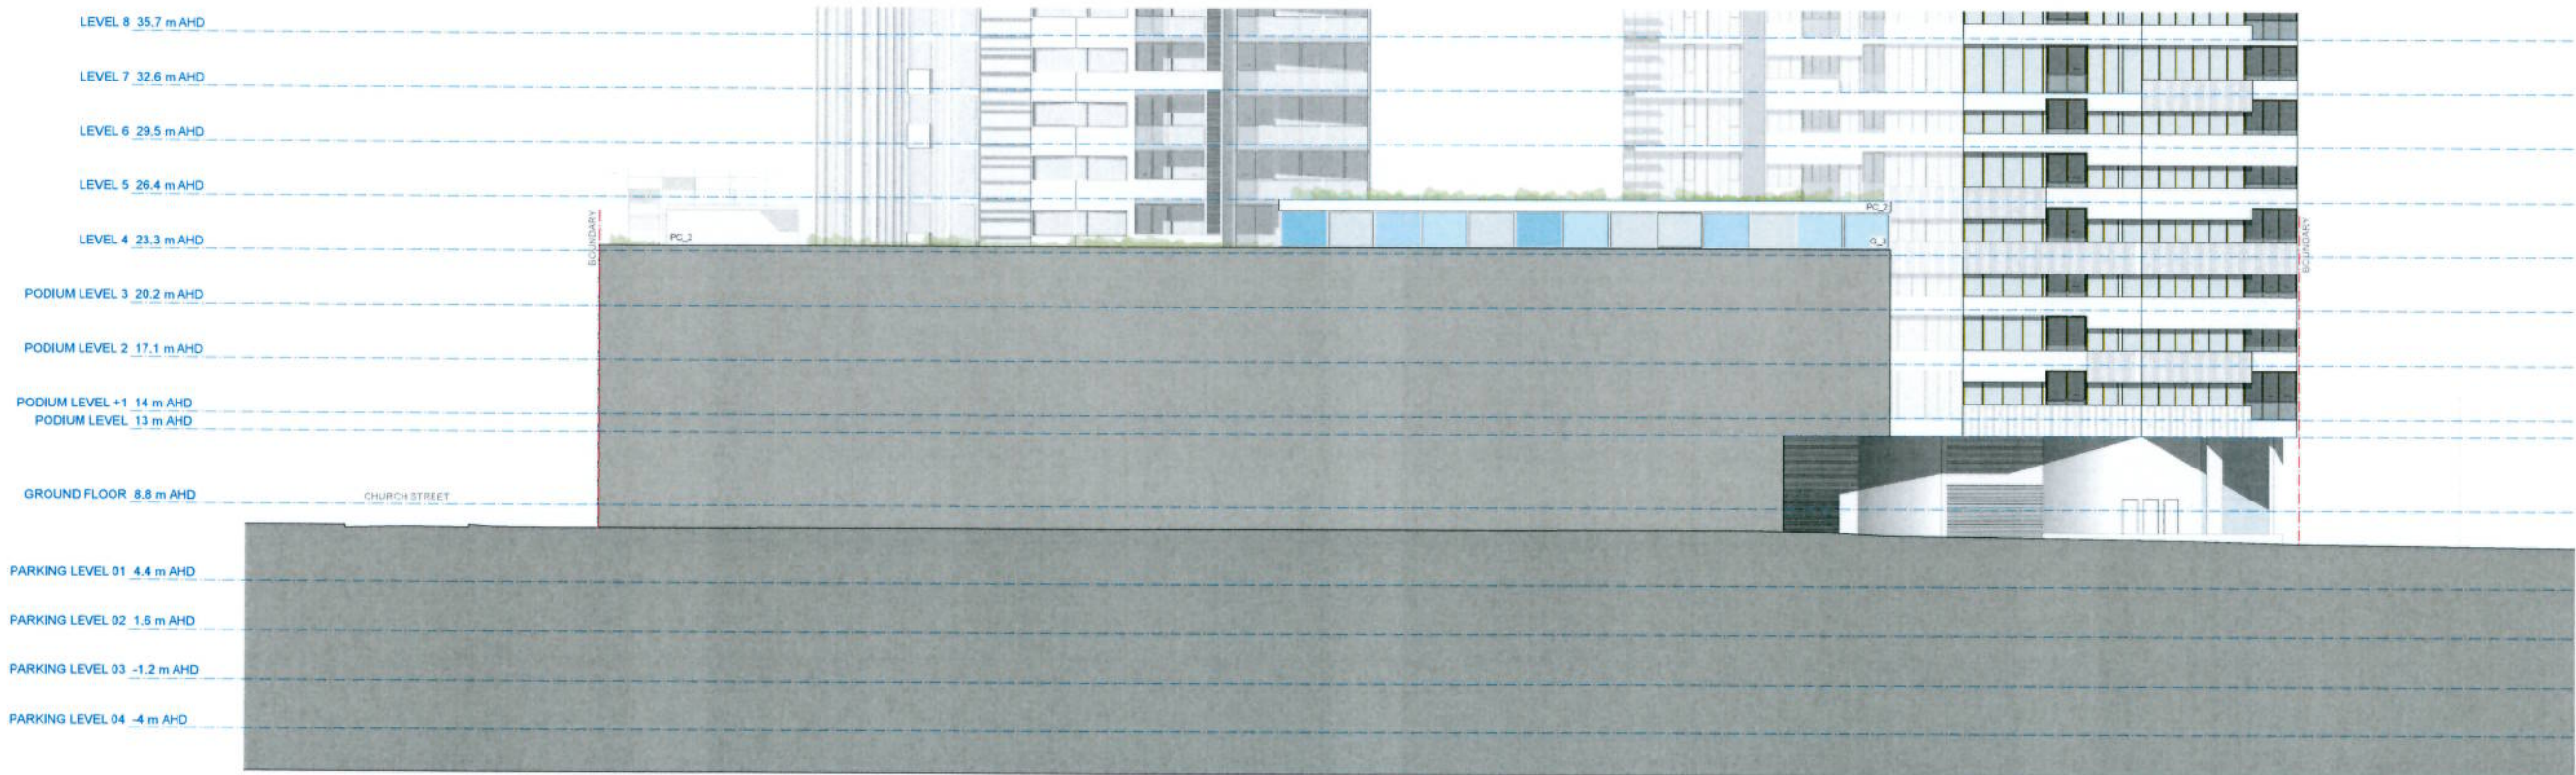

2 ELEVATION - SOUTH
1:200 @A1

GENERAL LEGEND

ALL ARCHITECTURAL DRAWINGS AND DOCUMENTS TO BE READ IN CONJUNCTION WITH OTHER CONSULTANTS' DRAWINGS AND REPORTS. FOR ALL EXTERNAL LEVELS REFER LANDSCAPE DRAWINGS. USE FIGURE DIMENSIONS ONLY - DO NOT SCALE FROM DRAWINGS. IF UNUSURE, CONFIRM DIMENSION WITH ARCHITECT PRIOR TO PROCEEDING. © COPYRIGHT TONY CARO ARCHITECTURE. -DIGITAL FILES ARE ISSUED FOR INFORMATION ONLY. CHANGES MUST NOT BE MADE TO DOCUMENTS WITHOUT ARCHITECT'S CONSENT.

LEGEND - EXTERNAL FINISHES

AVB ALUMINIUM VERTICAL BLADE - VARYING DEPTHS (350, 450, 600mm)
ALS ALUMINIUM SLIDING SCREENS
ALV ALUMINIUM LOUVER VENTS IN DARK BRONZE
BLG BALUSTRADE - GLASS
BLM BALUSTRADE - METAL
GL1 GLAZING TYPE 1 - CLEAR
GL2 GLAZING TYPE 2 - TRANSLUCENT GLASS, COLOUR TBA
GL3 GLAZING TYPE 3 - OPAQUE FILM APPLIED, COLOUR TBA

PC_1 PRECAST CONCRETE SPANDREL PANELS WITH PENETRATING PAINT FINISH OR SIMILAR IN NATURAL WHITE
PC_2 SMOOTH PRECAST CONCRETE WITH PAINTED FINISH (NATURAL WHITE) OR SIMILAR
PC_3 SMOOTH PRECAST CONCRETE WITH PAINTED FINISH (GREY PEBBLE) OR SIMILAR
PC_4 PRECAST CONCRETE WITH VERTICAL TEXTURE AND PENETRATING PAINT FINISH OR SIMILAR IN GREY PEBBLE
PFS PERFORATED METAL SCREEN

SSC SAW-CUT SANDSTONE CLADDING
SPF STEEL PORTAL FRAME WITH MESSAGING PAINT FINISH
AHB ALUMINIUM HORIZONTAL BLADES IN DARK BRONZE


DESIGNED BY
TONY CARO ARCHITECTURE
MERITON APARTMENTS
LEVEL 11, MERITON TOWER
330 KENT STREET, SYDNEY
NSW 2051
TONY CARO ARCHITECTURE PTY LTD
LEVEL 1, 2 GLEN ST MILS POINT
NSW 2051 SYDNEY AUSTRALIA
T 9556 9355 F 9556 9133
WWW.TONYCAROARCHITECTURE.COM.AU

ISSUE REGISTER			REVISION REGISTER		
No.	Date	Notes	No.	Date	Notes
1	15/02	Approved for Application			
2	12/02	Revised - Floor Change Storage Entry			
3	14/11	Revised - Floor Level Change			
4	12/11	Revised - Additional Information			
5	12/11	Revised for EA			
6	12/11	Revised Public Art for Review			
7	28/11	Preliminary DA for Review			

KEY CONSULTANT INFO		KEY CONSULTANT INFO	
LANDSCAPE	GUY STURT & ASSOC GUY STURT 9211 3744 guy@sturtassociates.com.au	BASE	EFFICIENT LIVING TRACEY COOLESTRACEY COOKES 9448 0352 tracey@efficientliving.com.au
STRUCTURAL	MERTON GEOFF 9211 3744 geoff@sturtassociates.com.au	SOLAR ACCESS	HEDGES NEHAJ AL-KHAYEY 9437 8100 neha.al-khayey@hedges.com.au
HYDRAULIC	TBA	TRAFFIC	TFA ROBB NETTLE 9451 155 955 rob@tfa.com.au

KEY CONSULTANT INFO		KEY CONSULTANT INFO	
LANDSCAPE	GUY STURT & ASSOC GUY STURT 9211 3744 guy@sturtassociates.com.au	BASE	EFFICIENT LIVING TRACEY COOLESTRACEY COOKES 9448 0352 tracey@efficientliving.com.au
STRUCTURAL	MERTON GEOFF 9211 3744 geoff@sturtassociates.com.au	SOLAR ACCESS	HEDGES NEHAJ AL-KHAYEY 9437 8100 neha.al-khayey@hedges.com.au
HYDRAULIC	TBA	TRAFFIC	TFA ROBB NETTLE 9451 155 955 rob@tfa.com.au


DO NOT SCALE OFF THIS DRAWING. USE FIGURED DIMENSIONS ONLY. VERIFY ALL DIMENSIONS ON SITE AND RESOLVE ANY DISCREPANCIES BEFORE PROCEEDING. COPYRIGHT OF THIS DRAWING AND THE DESIGNS EXECUTED REMAIN THE PROPERTY OF TONY CARO ARCHITECTURE. BUILDER TO EXAMINE SITE AND VERIFY SITE CONDITIONS PRIOR TO COMMENCING WORK. BUILDER TO CONFIRM BUILDING SETOUT PRIOR TO COMMENCING WORK. ALL ARCHITECTURAL DRAWINGS TO BE READ IN CONJUNCTION WITH OTHER ARCHITECTURAL DETAILS, SCHEDULES AND SPECIFICATIONS. ALL ARCHITECTURAL DRAWINGS AND DOCUMENTS TO BE READ IN CONJUNCTION WITH OTHER CONSULTANTS' DRAWINGS AND SPECIFICATIONS. BUILDER TO ALLOW FOR DEFLECTION TO ALL SLABS AS REQUIRED TO STRUCTURAL ENGINEERS' SPECIFICATION. CAD DOCUMENTS ARE ISSUED FOR INFORMATION ONLY. CHANGES ARE NOT TO BE MADE TO ANY DOCUMENTATION WITHOUT THE ARCHITECT'S WRITTEN APPROVAL. TCA TAKES NO RESPONSIBILITY FOR THE ELECTRONIC TRANSMISSION OF DIMENSIONS OR ACCURACY OF THESE DRAWINGS. CEILING LEVEL AT NOMINATED DISTANCE FROM FINISHED FLOOR LEVEL. FOR ALL EXTERNAL LEVELS REFER TO LANDSCAPE ARCHITECT'S DRAWINGS.

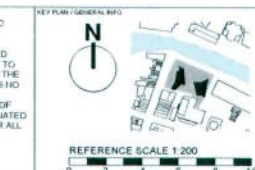

PROJECT
RIVERFRONT APARTMENTS
330 CHURCH STREET
PARRAMATTA NSW
DRAWING NAME
ELEVATIONS - PODIUM

SCALE	PAGE NOS	STATUS
1:200	A1	A
Date	17/5/23	?

A351

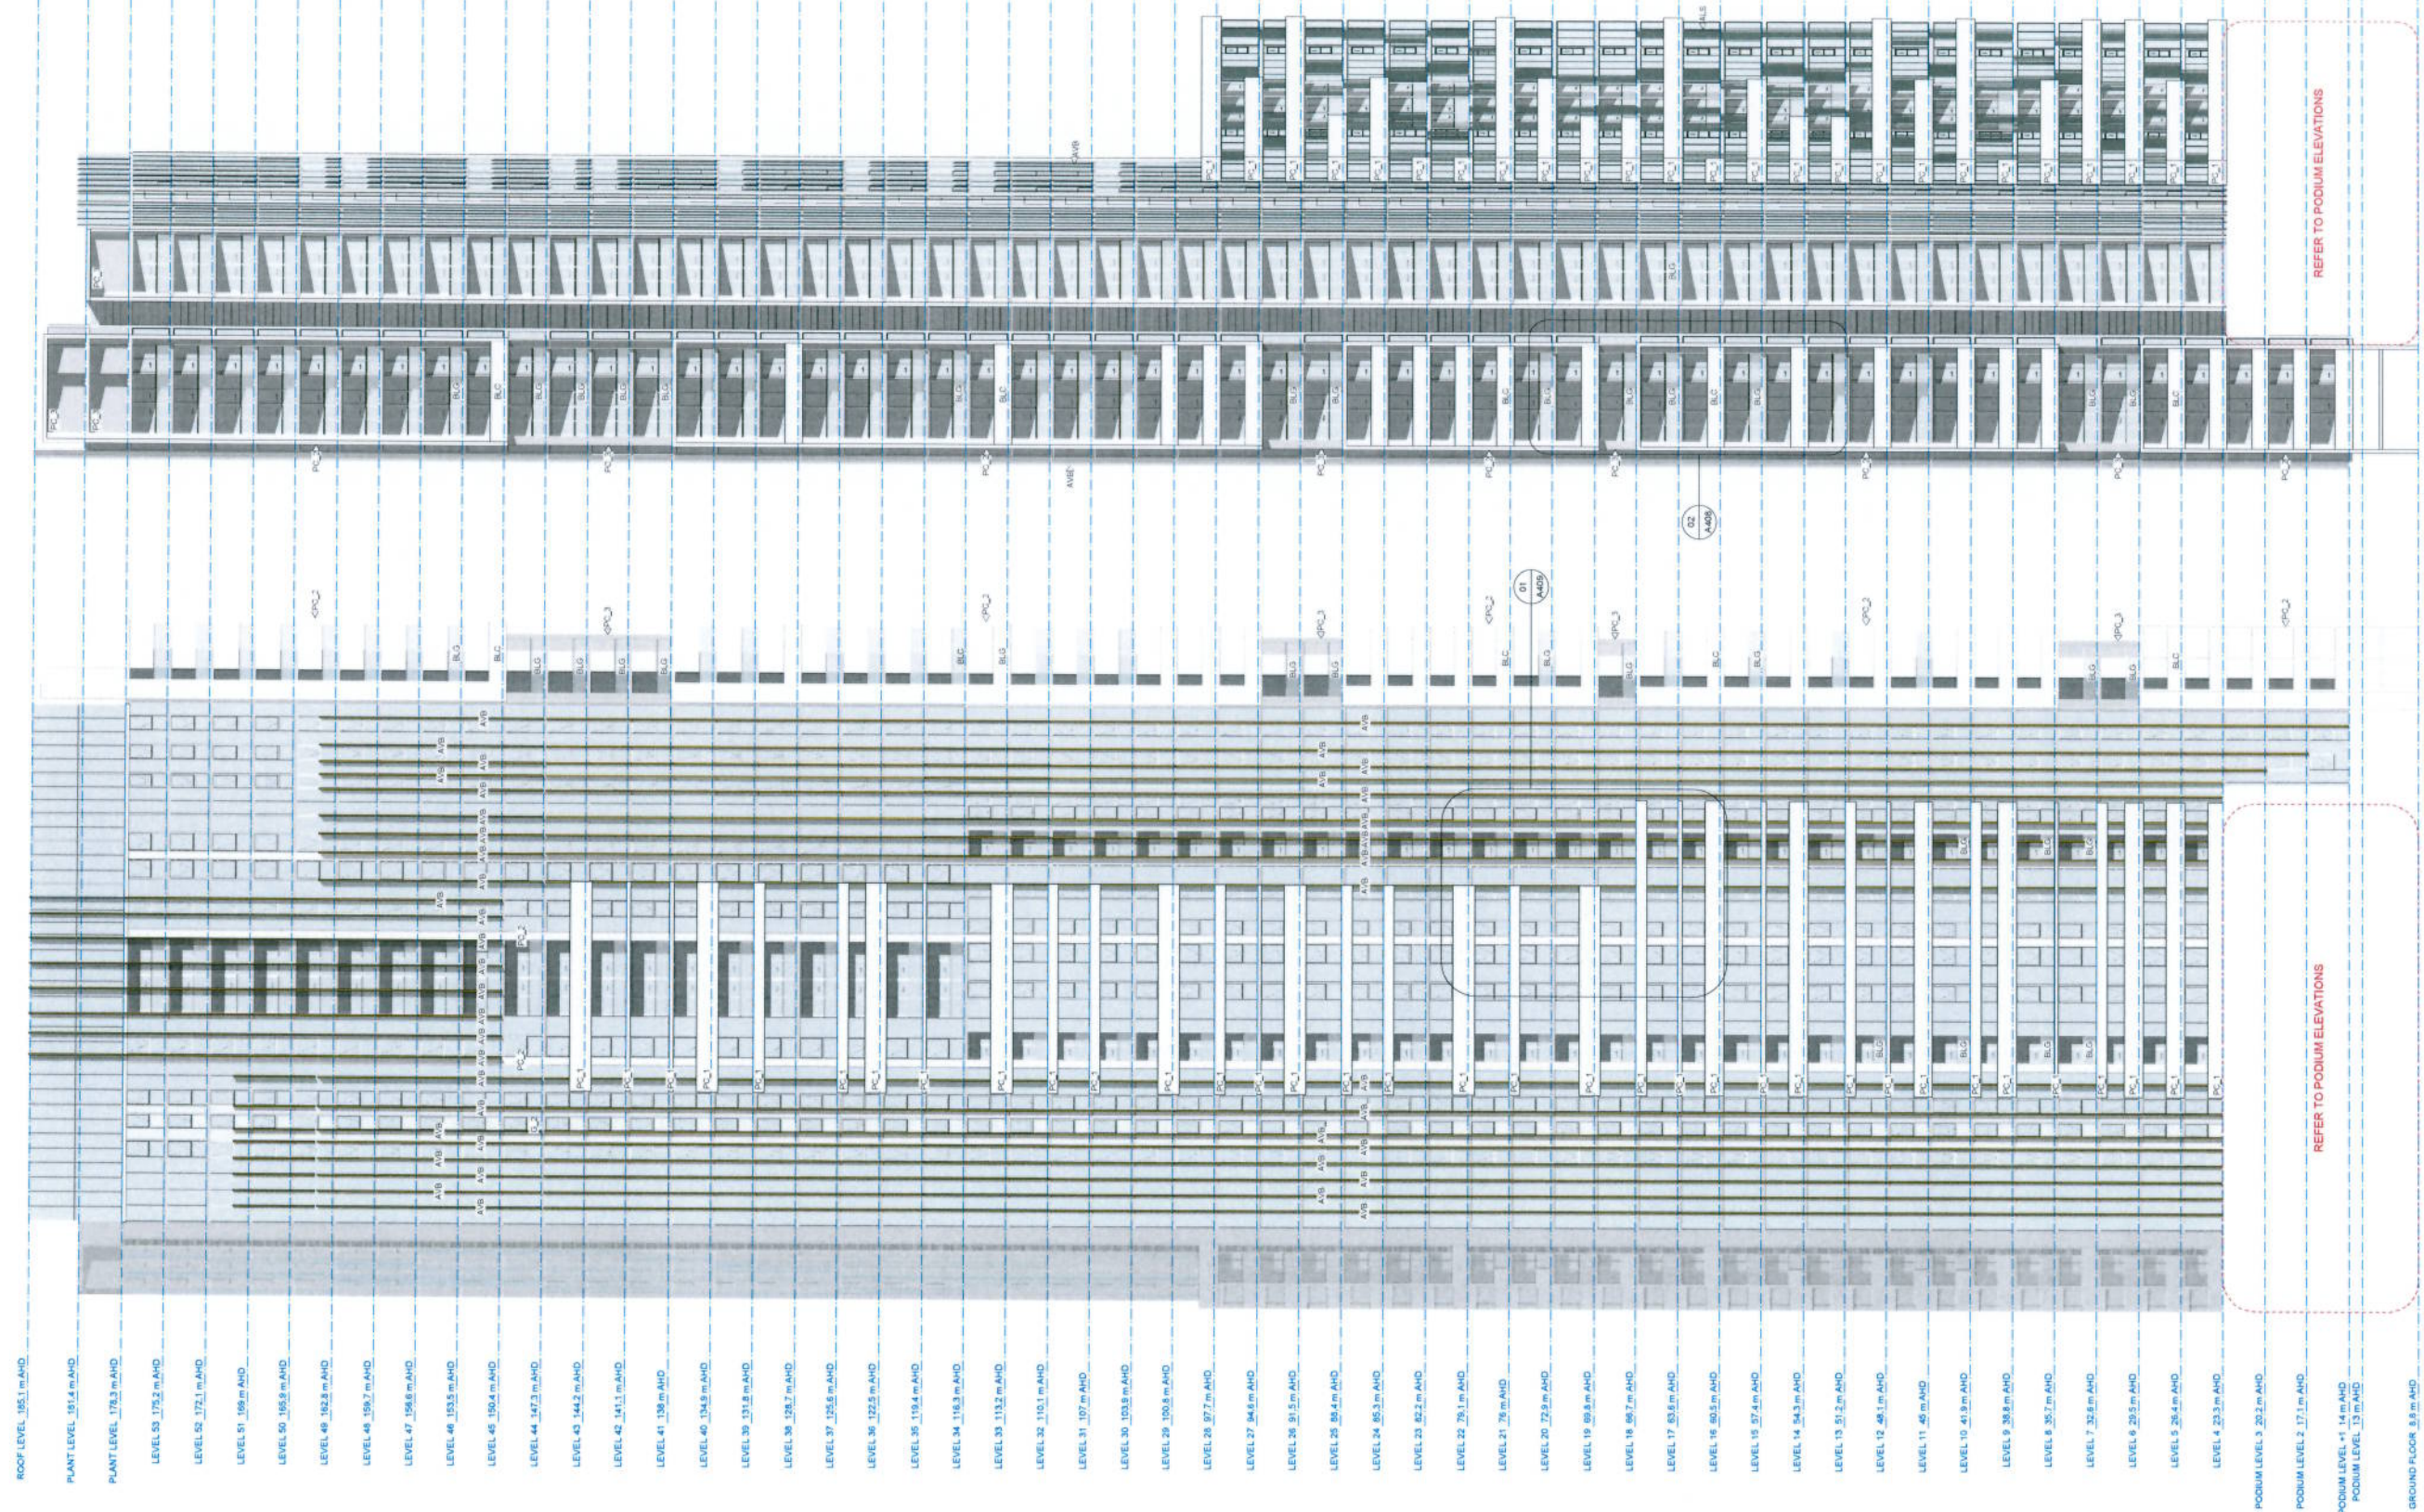

REFER TO PODIUM ELEVATIONS

REFER TO PODIUM ELEVATIONS

2 ELEVATION - NORTH
1:250 @ A1

1 ELEVATION - EAST
1:250 @ A1

GENERAL LEGEND	
ALL ARCHITECTURAL DRAWINGS AND DOCUMENTS TO BE READ IN CONJUNCTION WITH THE PROJECT INFORMATION SHEET AND REPORTS FOR ALL EXPERIMENTAL LEVELS REFER LANDSCAPE DRAWINGS.	
IF FIGURE DIMENSIONS ONLY, DO NOT SCALE FROM DRAWINGS. IF DIMENSIONS ARE GIVEN, SCALE FROM DIMENSIONS TO PROCEEDING CONCEPT. TONIC CARGO ARCHITECT	
DATA FILES ARE BASED FOR INFORMATION ONLY. CHANGES MUST NOT BE MADE TO DOCUMENTS WITHOUT ARCHITECT'S CONSENT	
LEGEND - EXTERNAL FINISHES	
AVB	ALUMINUM VERTICAL BLADE - WRITING DEPTH (300, 400, 500mm)
AV	ALUMINUM LOUVER VENTS IN DARK BRONZE
ALV	ALUMINUM LOUVER VENTS IN LIGHT BRONZE
ELC	EXPOSED CONCRETE WITH PAINTED FINISH OF SIMILAR BALUSTRADE - METAL
ELM	EXPOSED CONCRETE WITH PAINTED FINISH OF SIMILAR BALUSTRADE - WOOD
EL	EXPOSED CONCRETE WITH PAINTED FINISH (GREY/ PEBBLE OR SIMILAR)
PC ₁	PRECAST CONCRETE BRUNDEL PANEL WITH PERFORATING PANT FINISH OF 10MM HOLLOW SQUARE
PC ₂	SMOOTH PRECAST CONCRETE WITH PAINTED FINISH (NATURAL)
PC ₃	SMOOTH PRECAST CONCRETE WITH PAINTED FINISH (GREY/ PEBBLE OR SIMILAR)
PC ₄	SMOOTH PRECAST CONCRETE WITH PERFORATING AND PERFORATING PANT FINISH OF 10MM HOLLOW SQUARE
PF	PERFORATED METAL SCREEN
ISG	ISOLATED STAINLESS STEEL CLADDING
IS	ISOLATED STAINLESS STEEL CLADDING
ALB	ALUMINUM BRUNDEL PANELS IN DARK BRONZE

GENERAL LEGEND

- ALL ARCHITECTURAL
- CONJUNCTION WITH
- FOR ALL EXTERNAL
- USE FIGURE DIMEN
- UNSURE CONFIRM D
- COPYRIGHT TONY
- DIGITAL FILES ARE
- BE MADE TO DOCUM

A354

REVISION REGISTER		
No.	Date	Notes
1	17/01/13	Approved & 3D Application
2	22/11/13	Site Review - Additional Information
3	19/01/13	Revised to Go
4	19/01/13	Revised to Go
5	19/01/13	Revised to Go
6	20/01/13	Revised to Go


REVISION REGISTER		
No.	Date	Notes
1	17/01/13	Approved & 3D Application
2	22/11/13	Site Review - Additional Information
3	19/01/13	Revised to Go
4	19/01/13	Revised to Go
5	19/01/13	Revised to Go
6	20/01/13	Revised to Go

KEY CONSULTANT INFO	
LANDSCAPE	GUY STURT & ASSOC GUY STURT 9211 3744 guy@sturtassociates.com.au
STRUCTURAL	MERTON 5624 9211 3744 merton@sturtassociates.com.au
HYDRAULIC	TBA TBA TBA

KEY CONSULTANT INFO	
BASIN	EFFICIENT LIVING TRACEY COLESTRACEY COOKES 9449 0332 tracy@efficientliving.com.au
SOLAR ACCESS	HEGGES HEBARD AL-KHALUDY 9427 8130 hegg@efficientliving.com.au
TRAFFIC	TTTA ROSS HETTLER 9415 188 955 ross@ttta.com.au

GENERAL NOTES
DO NOT SCALE OFF THIS DRAWING. USE FIGURED DIMENSIONS ONLY. VERIFY ALL DIMENSIONS ON SITE AND RESOLVE ANY DISCREPANCIES BEFORE PROCEEDING. COPYRIGHT OF THIS DRAWING AND THE DESIGN EXECUTED REMAIN THE PROPERTY OF TONY CARO ARCHITECTURE. BUILDER TO EXAMINE SITE AND VERIFY SITE CONDITIONS PRIOR TO COMMENCING WORK. BUILDER TO CONFIRM BUILDING SETOUT PRIOR TO COMMENCING WORK. ALL ARCHITECTURAL DRAWINGS TO BE READ IN CONJUNCTION WITH OTHER ARCHITECTURAL DETAILS, SCHEDULES AND SPECIFICATIONS. ALL ARCHITECTURAL DRAWINGS AND DOCUMENTS TO BE READ IN CONJUNCTION WITH OTHER CONSULTANTS


DRAWINGS AND SPECIFICATIONS, BUILDER TO ALLOW FOR DEFLECTION TO ALL SLABS AS REQUIRED TO STRUCTURAL ENGINEERS. SPECIFICATION CAD DOCUMENTS ARE ISSUED FOR INFORMATION ONLY. CHANGES ARE NOT TO BE MADE TO ANY DOCUMENTATION WITHOUT THE ARCHITECT'S WRITTEN APPROVAL. TCA TAKES NO RESPONSIBILITY FOR THE ELECTRONIC TRANSMISSION OF DIMENSIONS OR ACCURACY OF THESE DRAWINGS. CEILING LEVEL AT NOMINATED DISTANCE FROM FINISHED FLOOR LEVEL FOR ALL EXTERNAL LEVELS REFER TO LANDSCAPE ARCHITECT'S DRAWINGS.

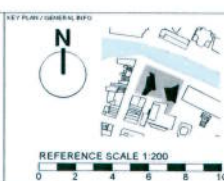

PROJECT
RIVERFRONT APARTMENTS
330 CHURCH STREET
PARRAMATTA NSW
DRAWING NAME
ELEVATIONS - WEST
TOWER

SCALE	PAGE	STATUS
1:250	101	A
Date	RD	JF
17/01/13		5

A355

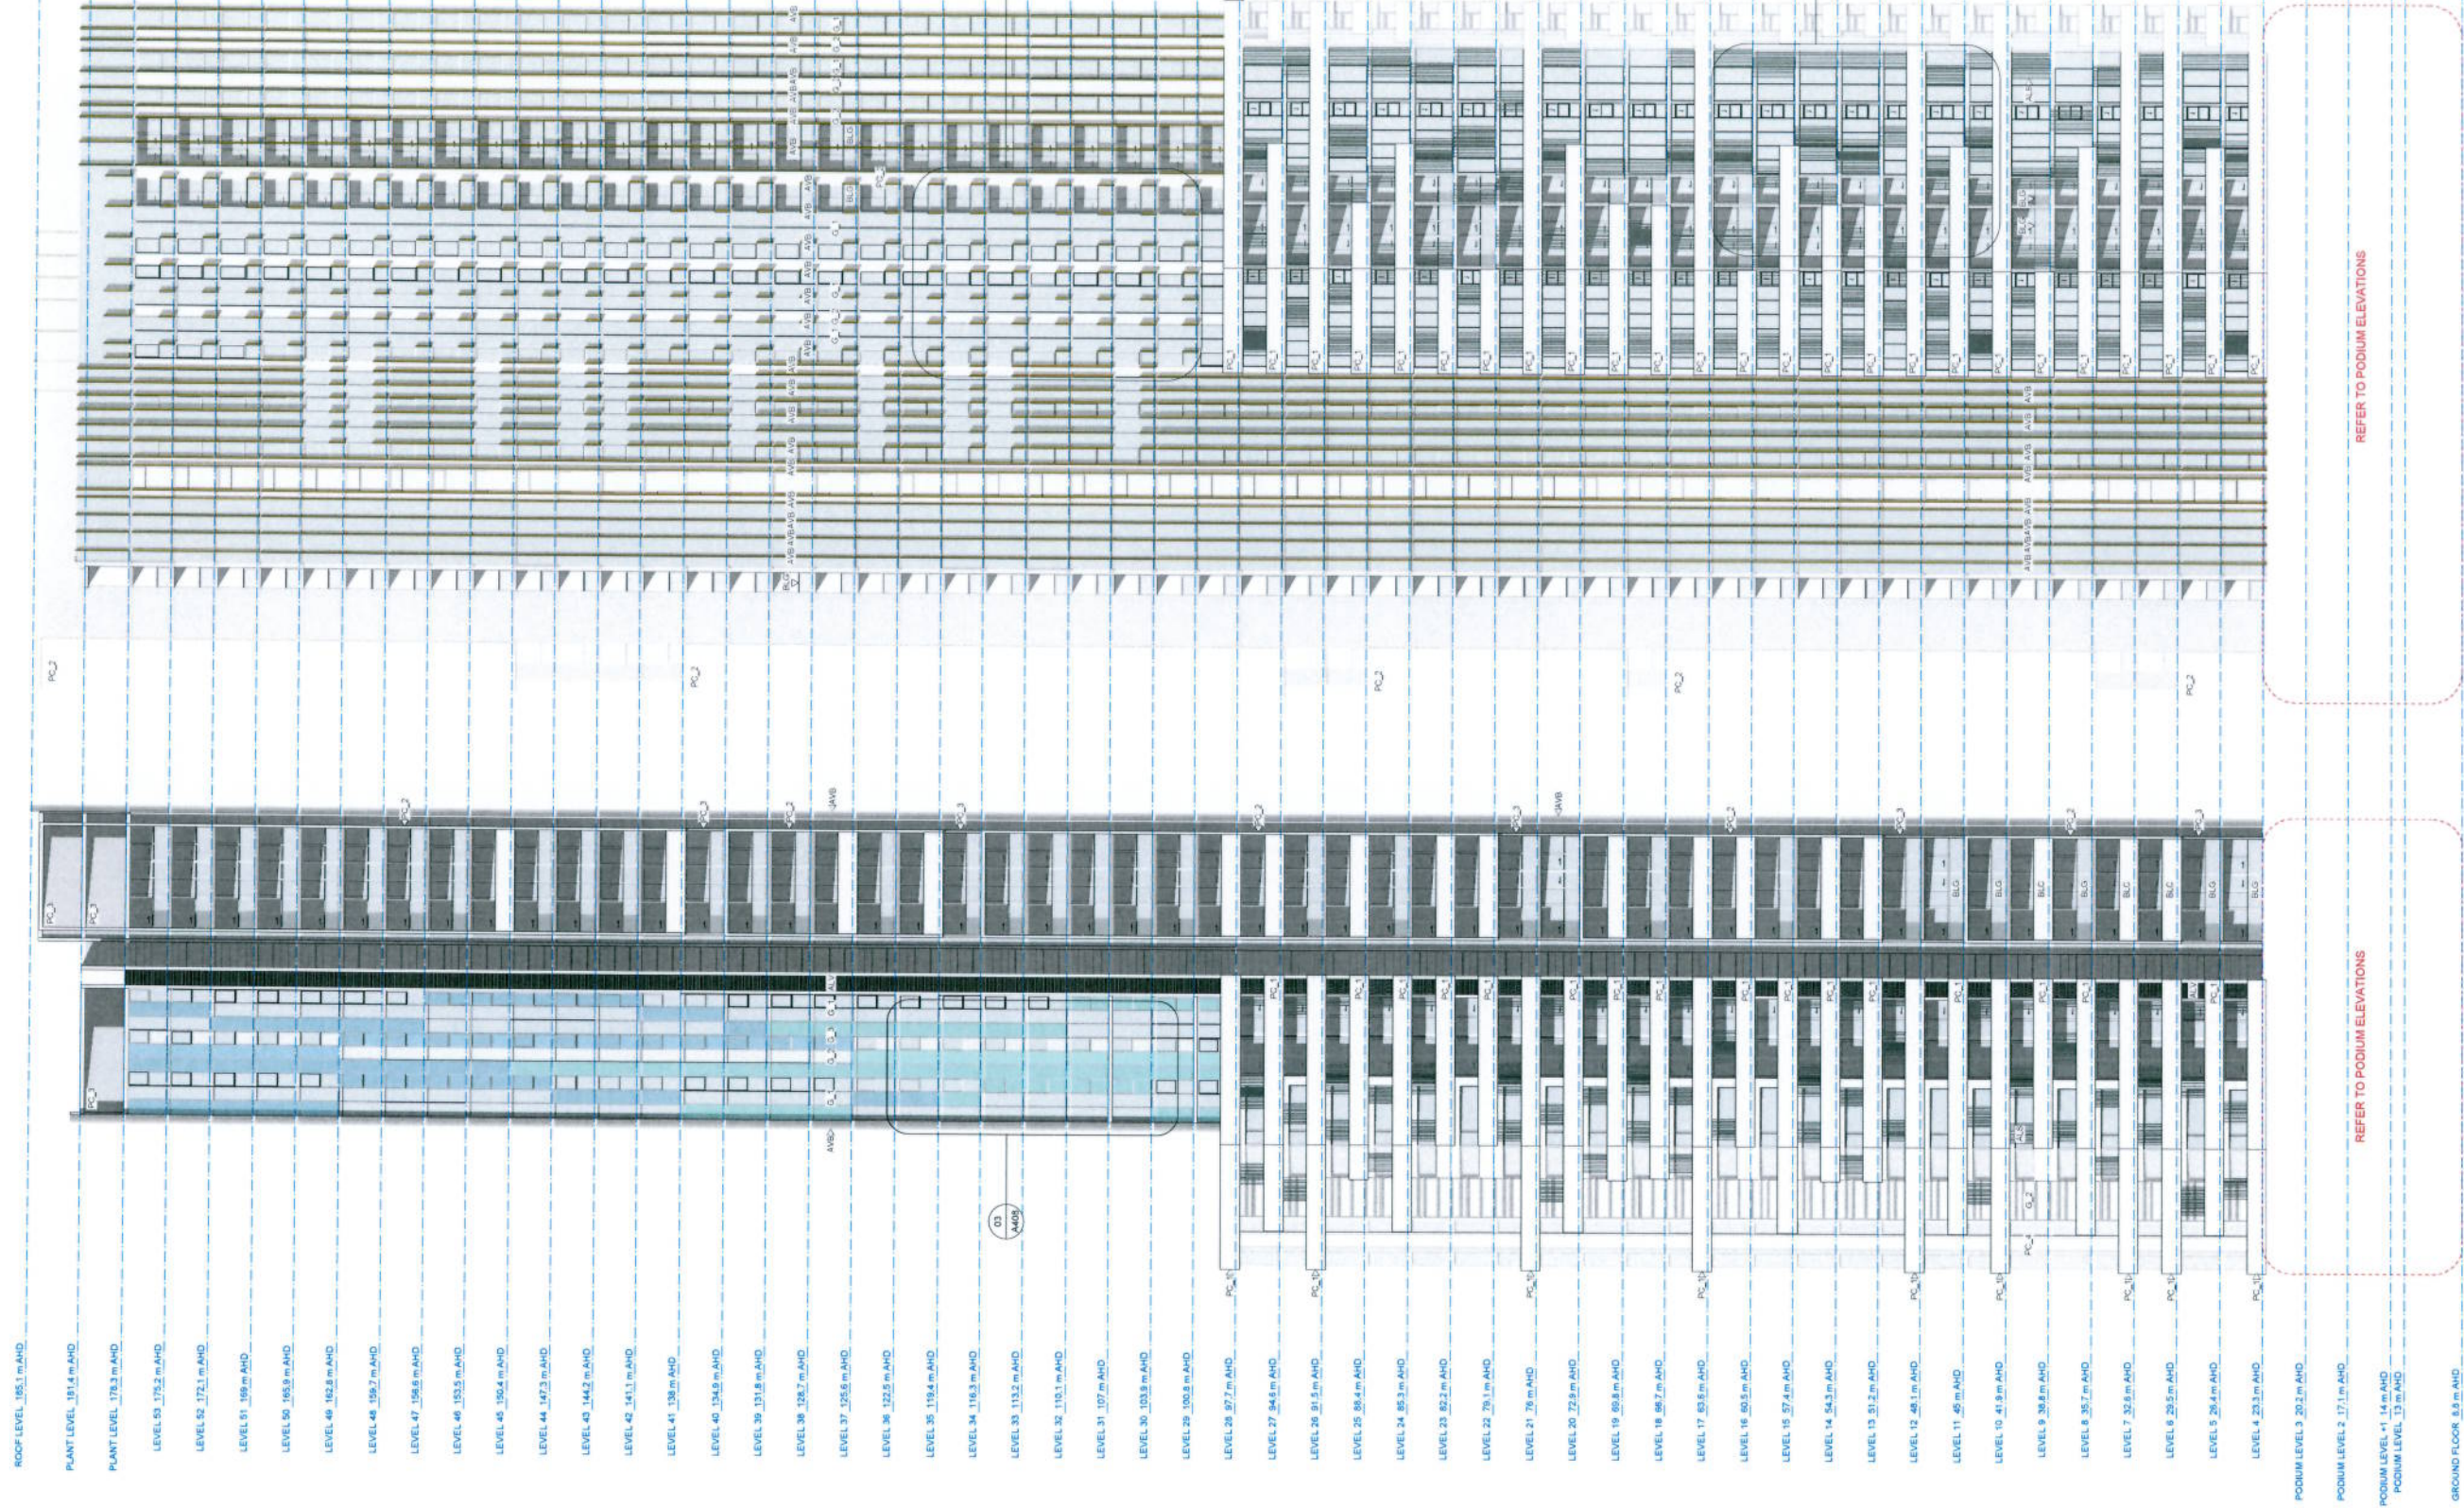

REFER TO PODIUM ELEVATIONS

REFER TO PODIUM ELEVATIONS

2 ELEVATION - WEST
1:250 AHD

1 ELEVATION - SOUTH
1:250 AHD

- LEGEND - EXTERNAL FINISHES
- ALB ALUMINUM VERTICAL BLADES - VARYING DEPTHS (100, 400, 1000mm)
 - ALB ALUMINUM BUILDING SCREENS
 - ALB ALUMINUM BUILDING SCREENS IN DARK BRONZE
 - BAL BALUSTRADE - GLASS
 - BLM BALUSTRADE - METAL
 - GLZ GLAZING TYPE 1 - CLEAR
 - GLZ GLAZING TYPE 2 - TINTED
 - GLZ GLAZING TYPE 3 - OPAQUE FILM APPLIED COLOUR TBA
- LEGEND - EXTERNAL FINISHES
- SSC SANDSTONE CLADDING
 - SPF STEEL PORTAL FRAME WITH MICROGLASS PAINT FINISH
 - ALB ALUMINUM HORIZONTAL BLADES IN DARK BRONZE
 - PC1 PRECAST CONCRETE SPANDREL PANELS WITH PENETRATING PAINT FINISH OR SIMILAR IN NATURAL WHITE
 - PC2 PRECAST CONCRETE SPANDREL PANELS WITH PAINTED FINISH (NATURAL WHITE OR SIMILAR)
 - PC3 PRECAST CONCRETE WITH PAINTED FINISH (DARK BRONZE) OR SIMILAR
 - PC4 PRECAST CONCRETE WITH VERTICAL TEXTURE AND PENETRATING PAINT FINISH OR SIMILAR
 - PF5 PERFORATED METAL SCREEN