


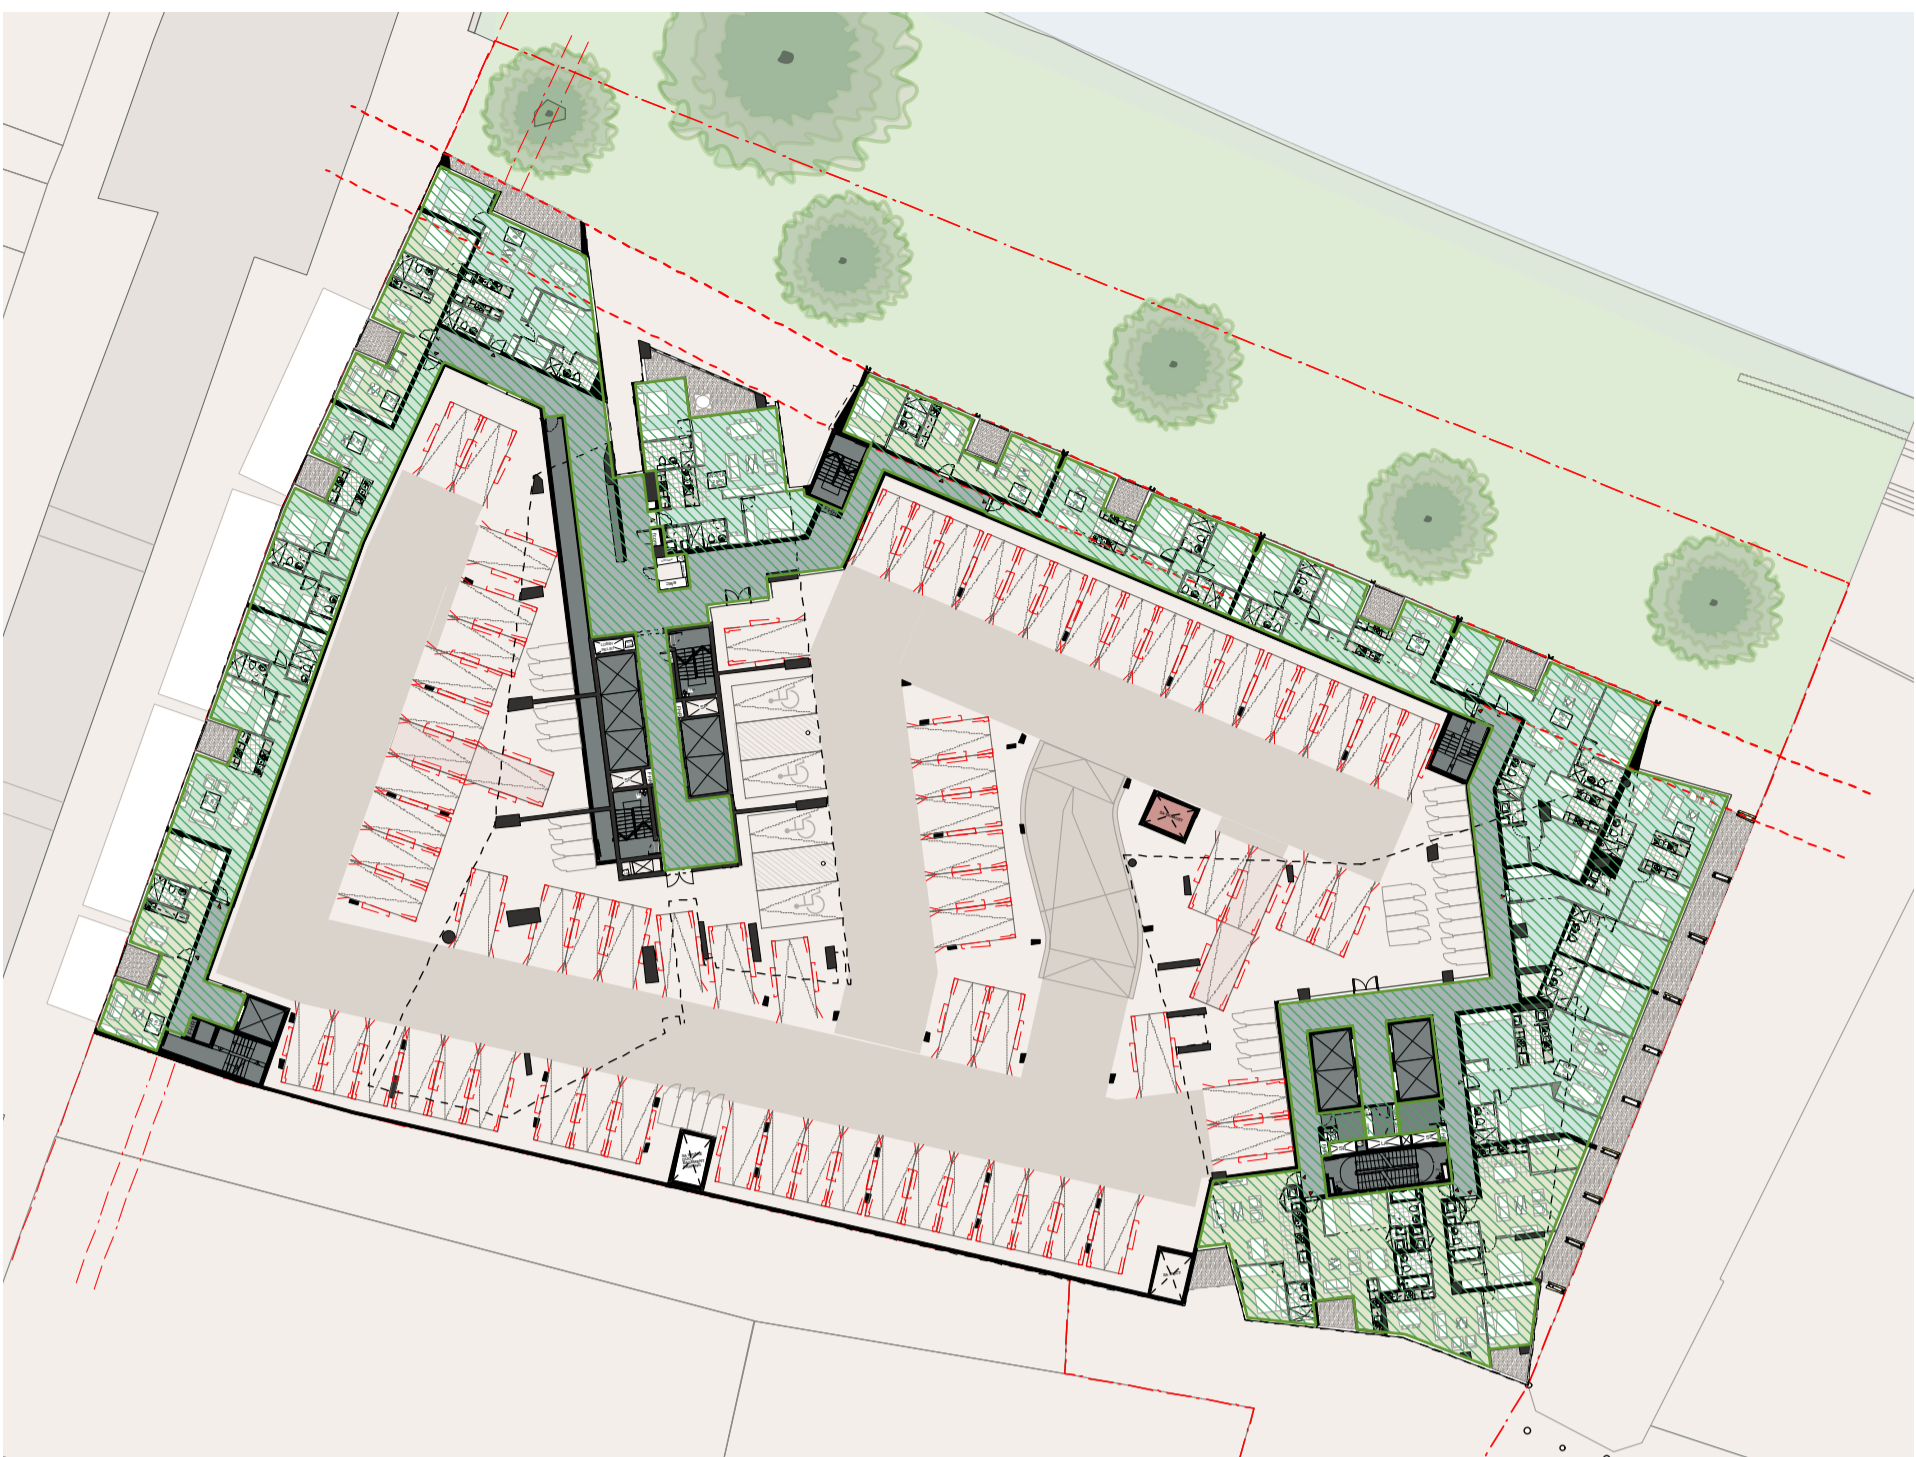


LEVEL 00 | GFA



LEVELS 01-03 | GFA






LEVEL 04 | GFA

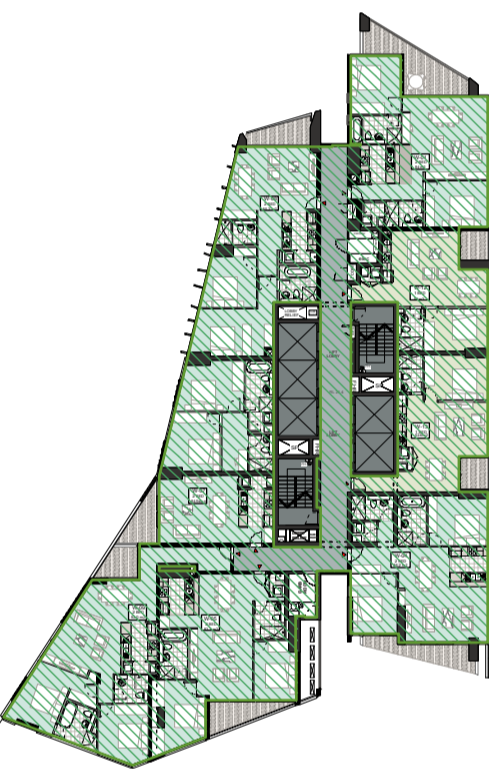



LEVELS 5-27 | GFA





LEVELS 28-30 | GFA

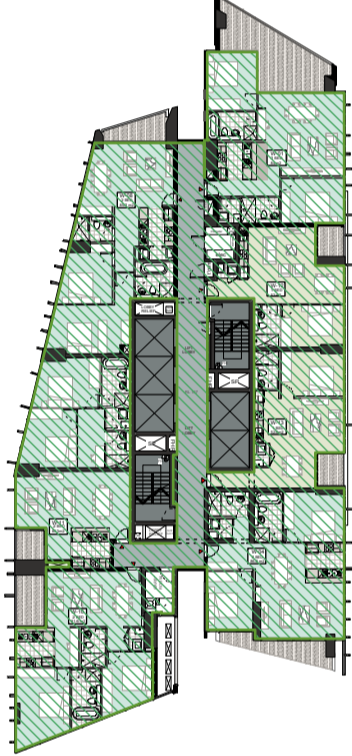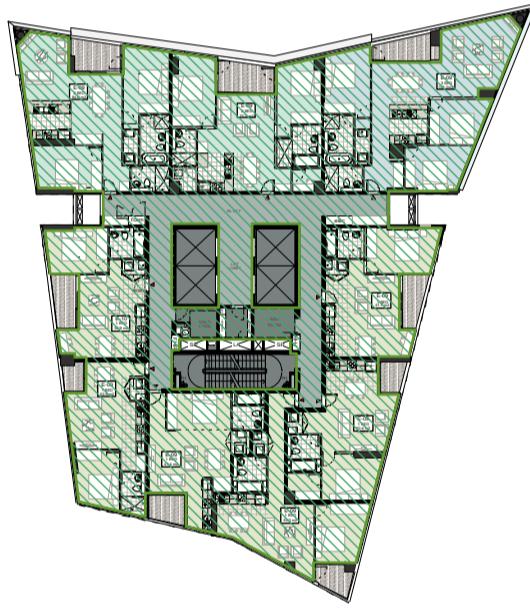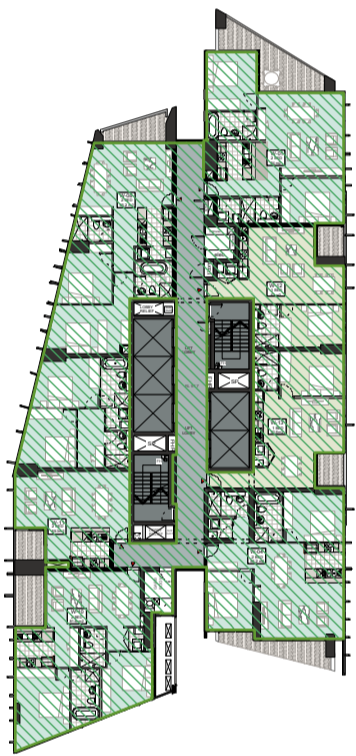


LEVEL 31 | GFA

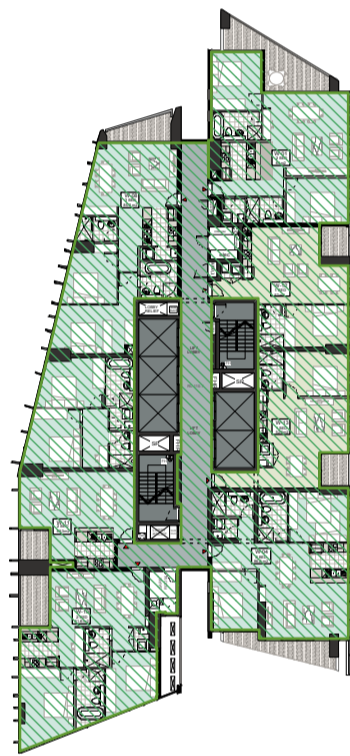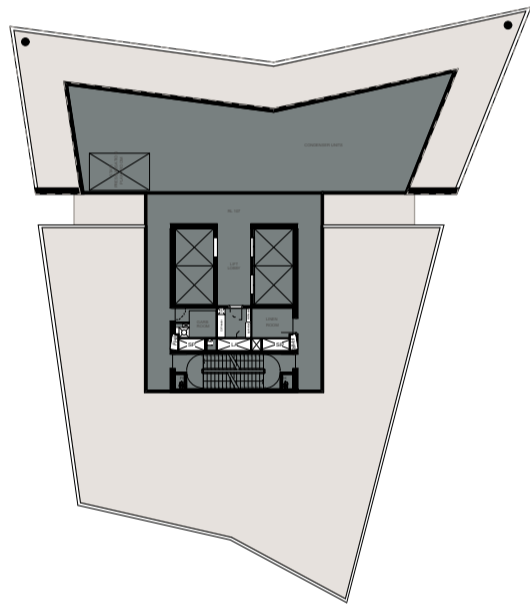


LEVEL 32-33 | GFA

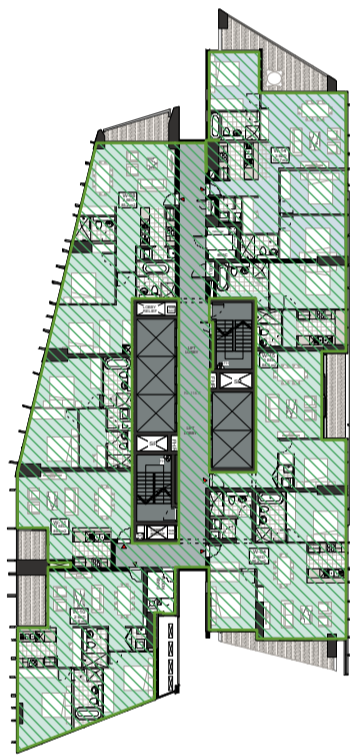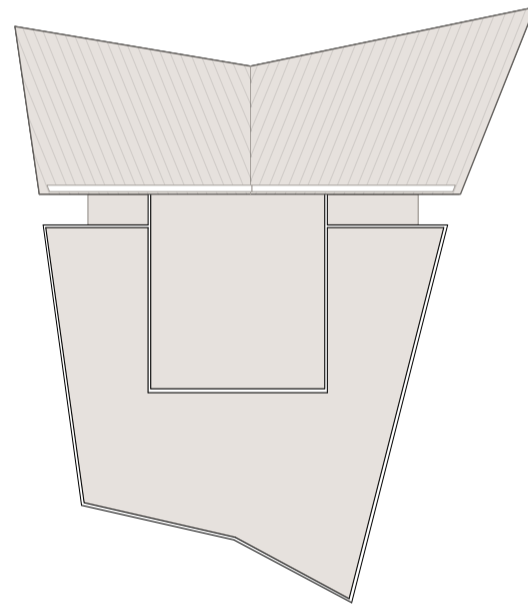


LEVEL 34-53 | GFA

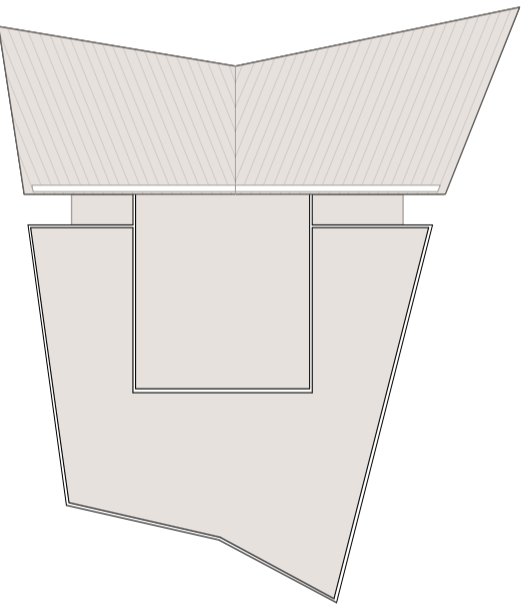


LEVEL	WEST TOWER	EAST TOWER	NO. FLOORS	TOTAL
34-53	622.8		20	12456.0
32-33	623.1		2	1246.2
31	623.1		1	623.1
28-30	623.1	684.6	3	3923.1
5-27	717	684.6	23	32236.8
4	2035.8		1	2035.8
03	1555.2		1	1555.2
02	1555.2		1	1555.2
01	1555.2		1	1555.2
00 MEZZ	1546			1546.0
00	2979.2		1	2979.2
SITE AREA - 6763SQM + 720SQM BONUS				
TOTAL GFA				61711.8
FSR				8.25:1

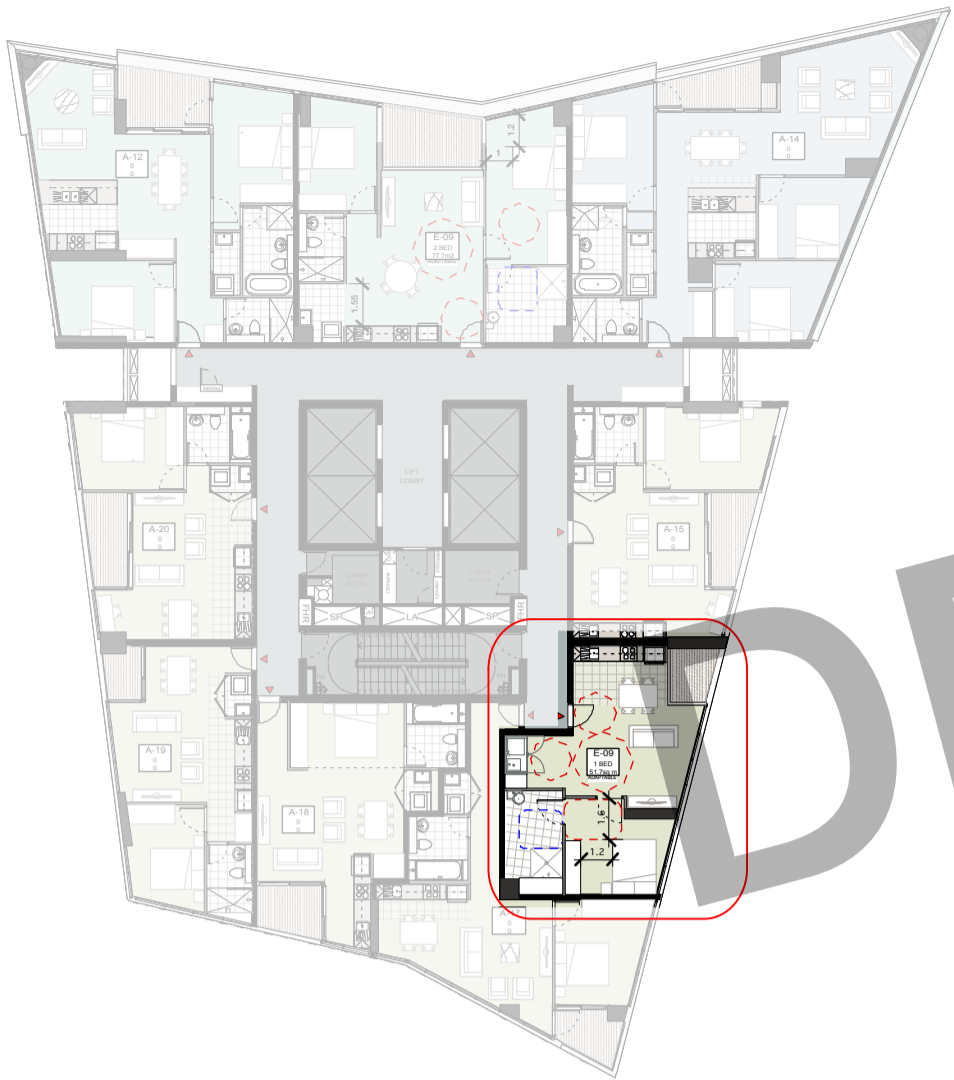

LOCATION DIAGRAM - NTS

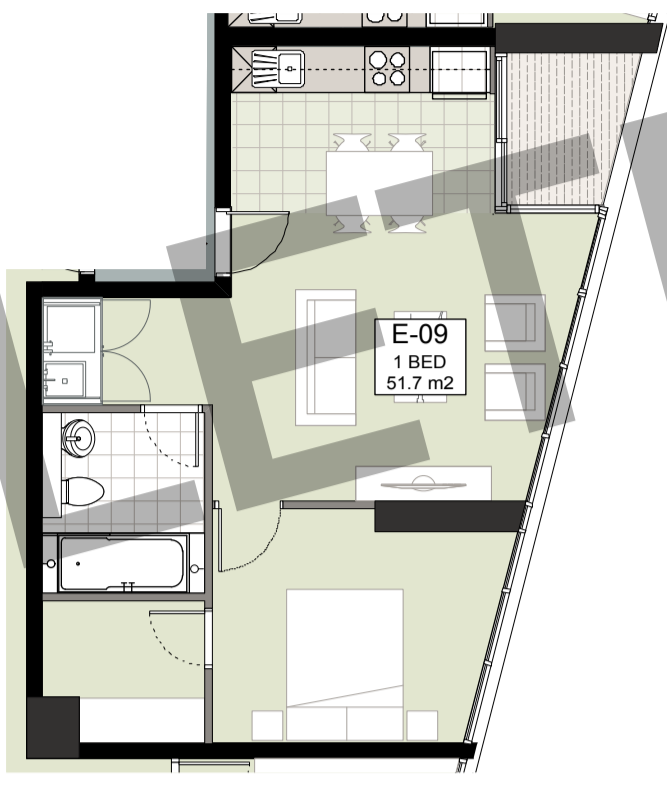


STANDARD CONFIGURATION

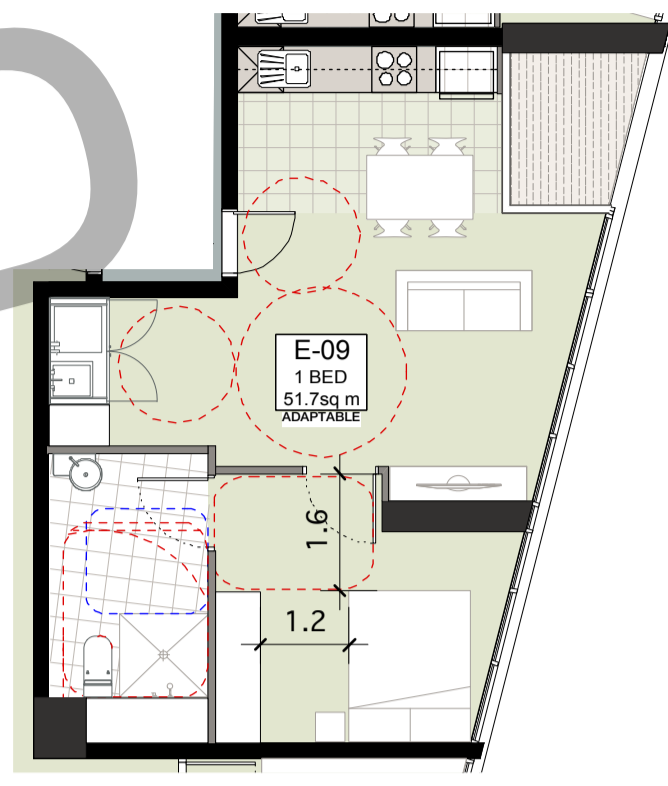


ADAPTABLE CONFIGURATION


01 EAST TOWER - ADAPTABLE DWELLING 01
1:100

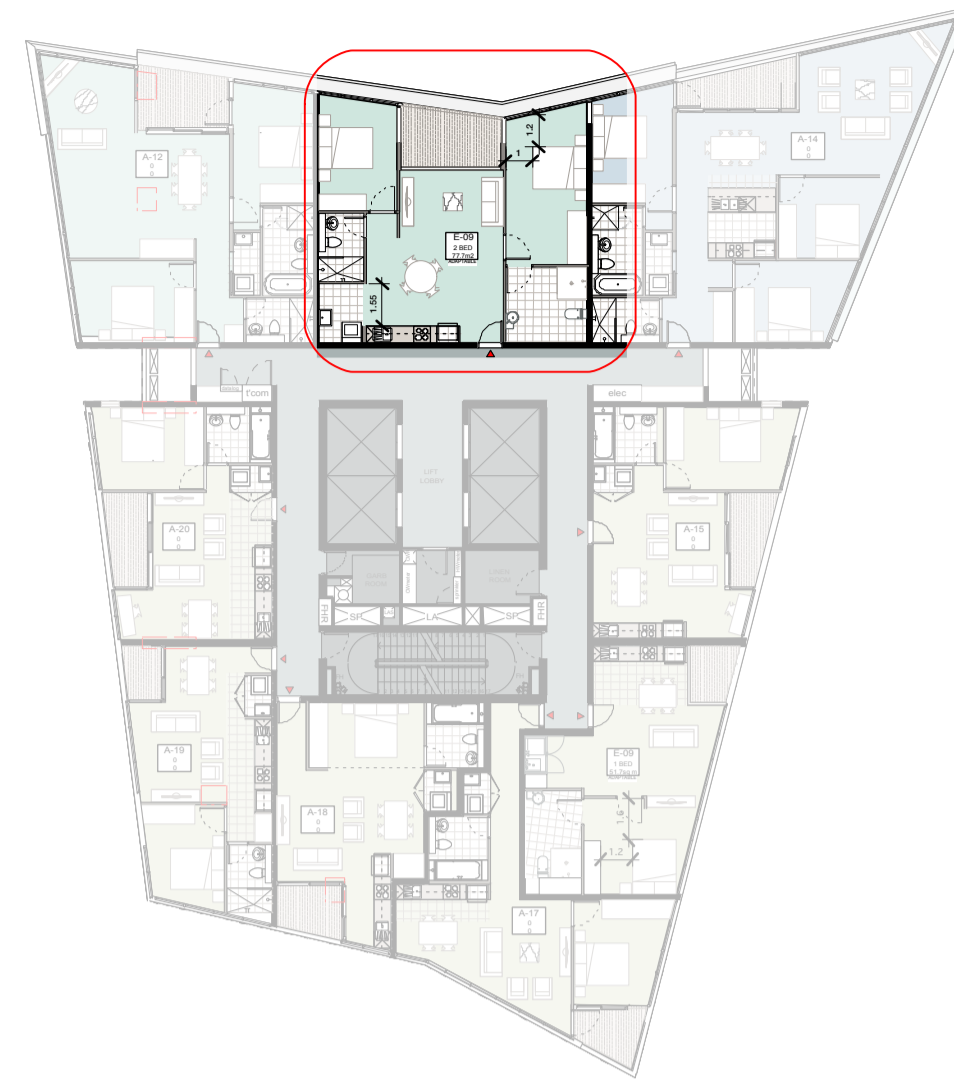

LOCATION DIAGRAM - NTS

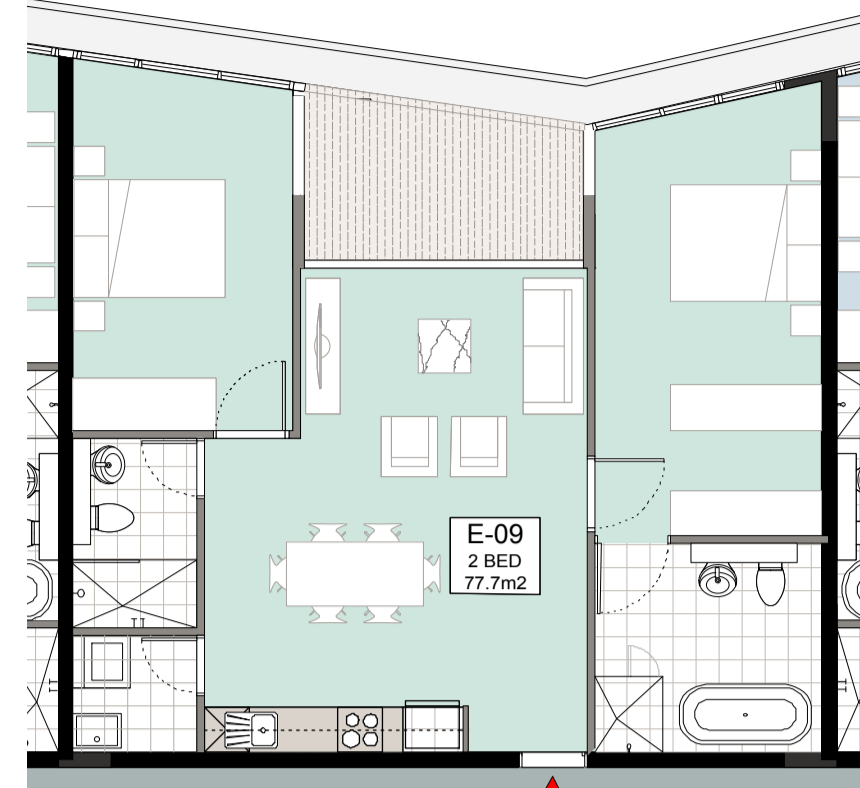


STANDARD CONFIGURATION

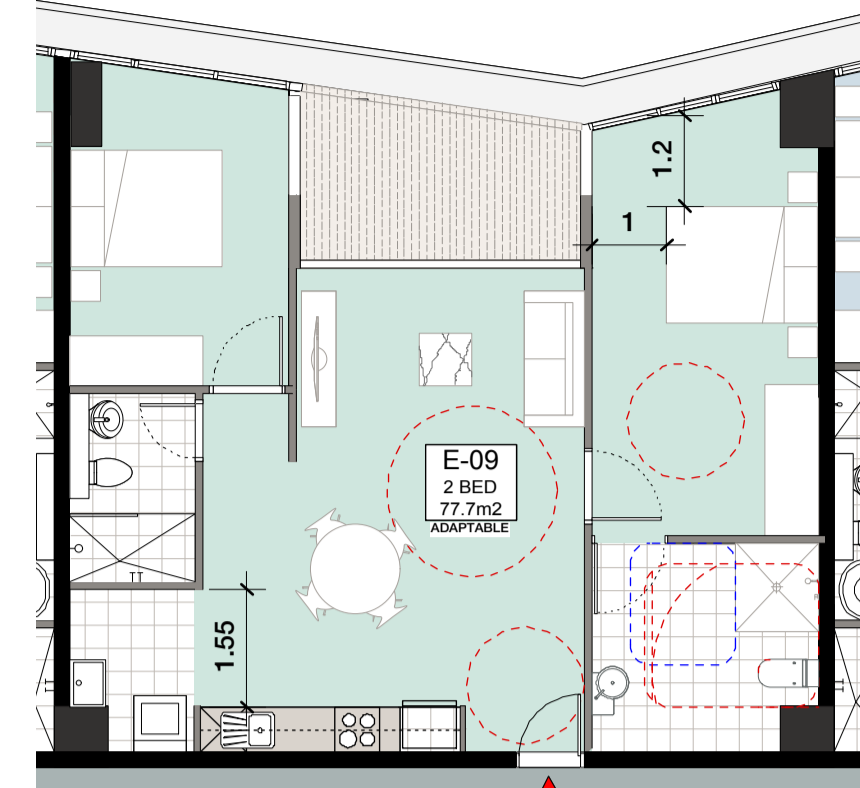


ADAPTABLE CONFIGURATION


02 EAST TOWER - ADAPTABLE DWELLING 02
1:100

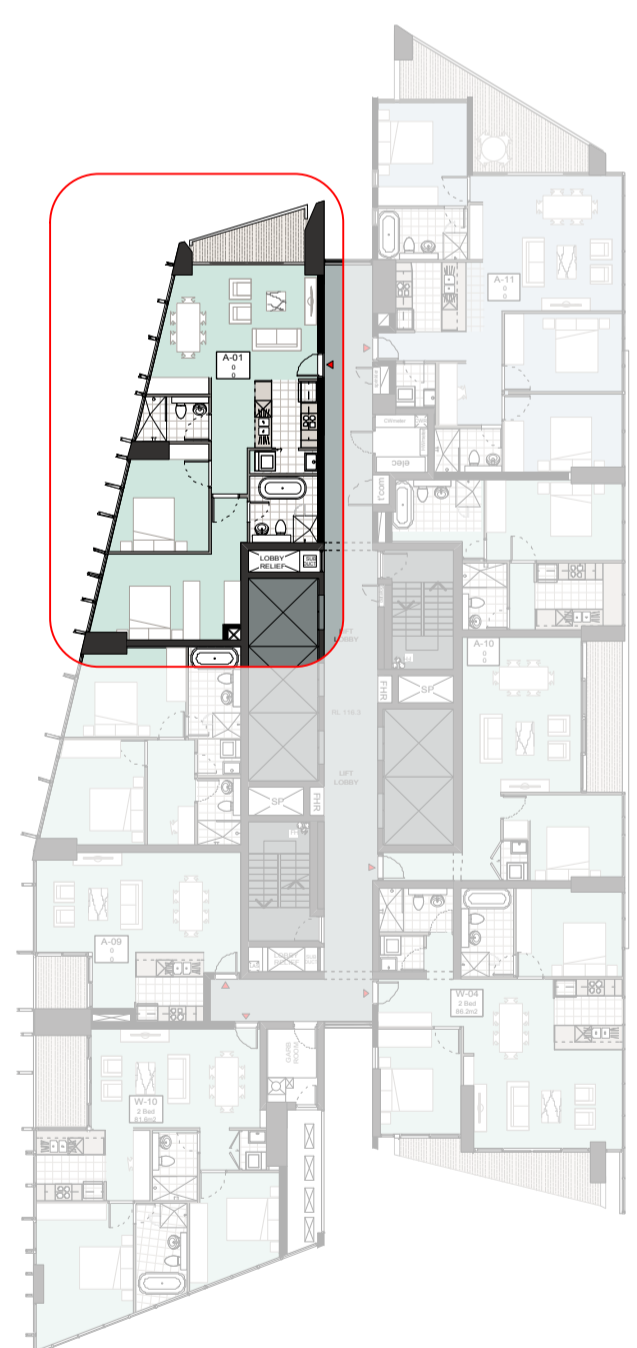

LOCATION DIAGRAM - NTS

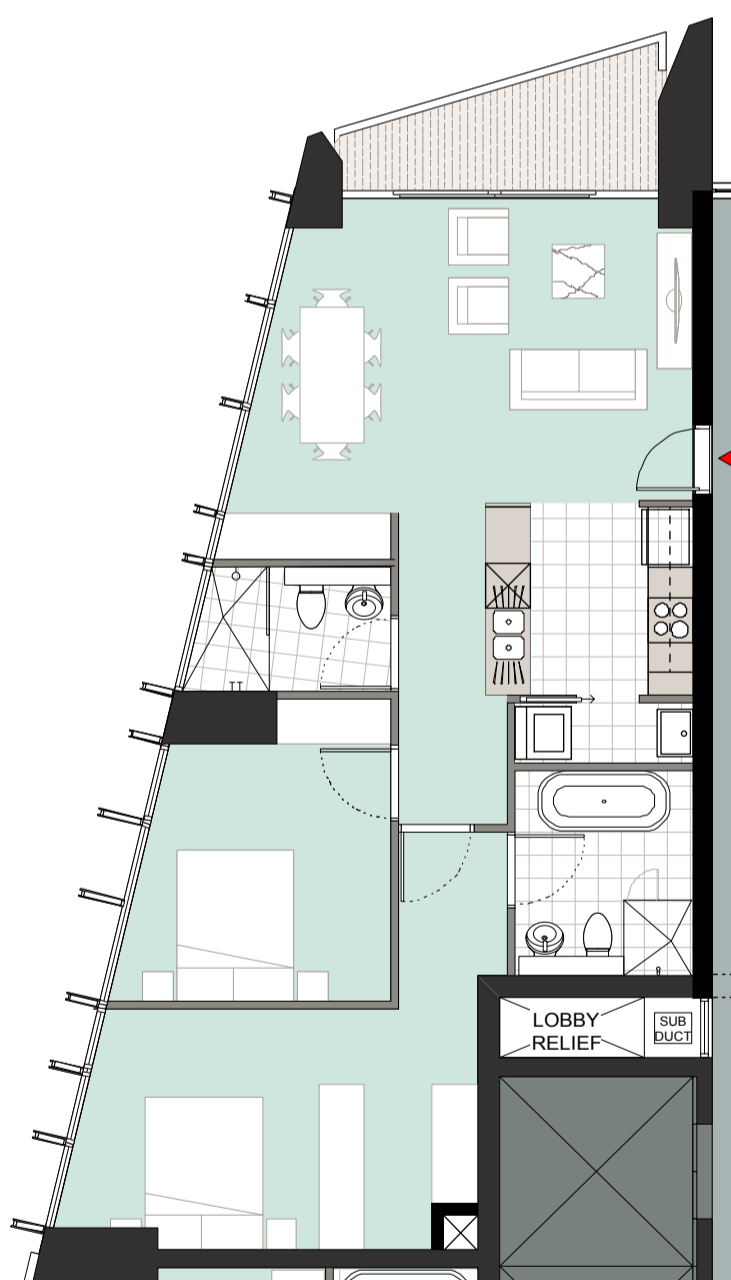


STANDARD CONFIGURATION

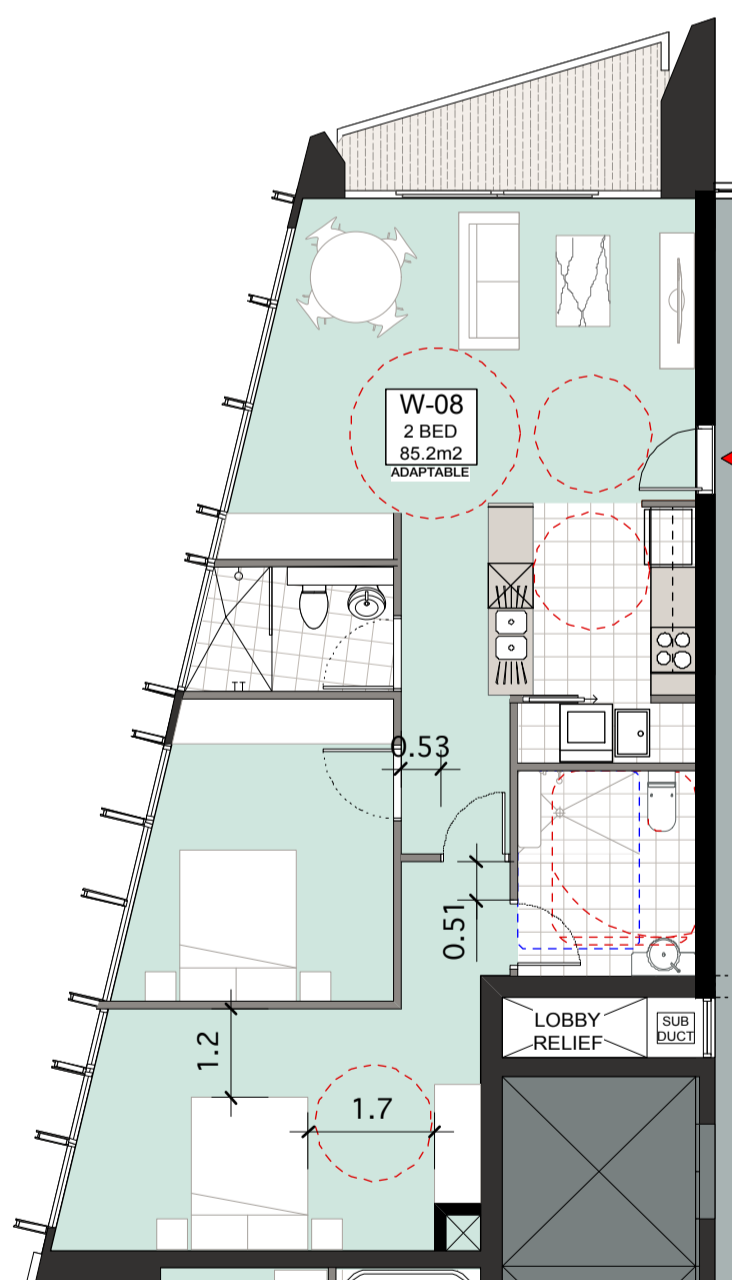


ADAPTABLE CONFIGURATION


03 WEST TOWER - ADAPTABLE DWELLING 03
1:100

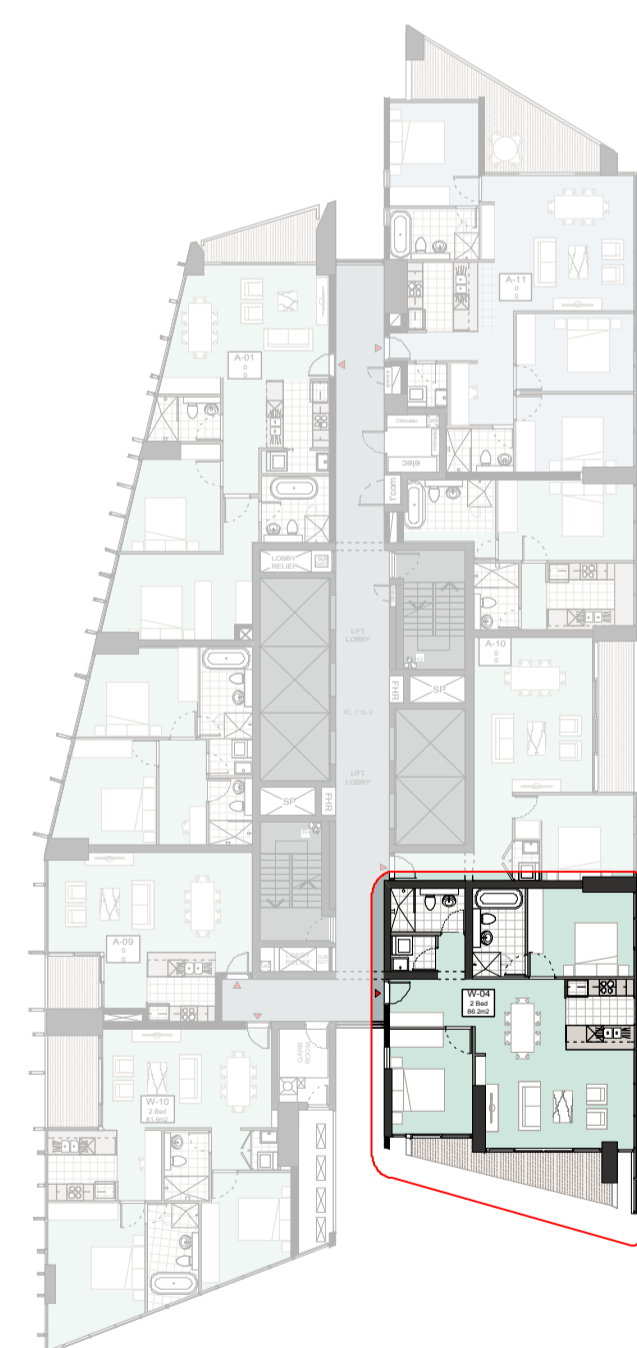

LOCATION DIAGRAM - NTS

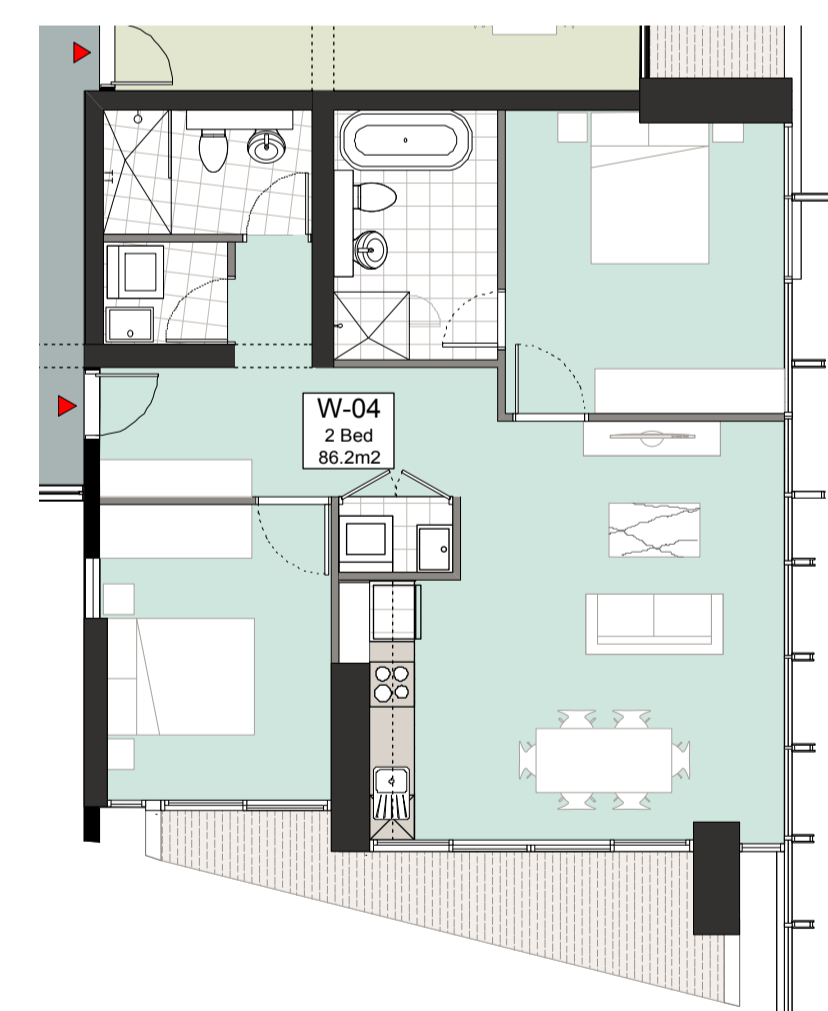

STANDARD CONFIGURATION

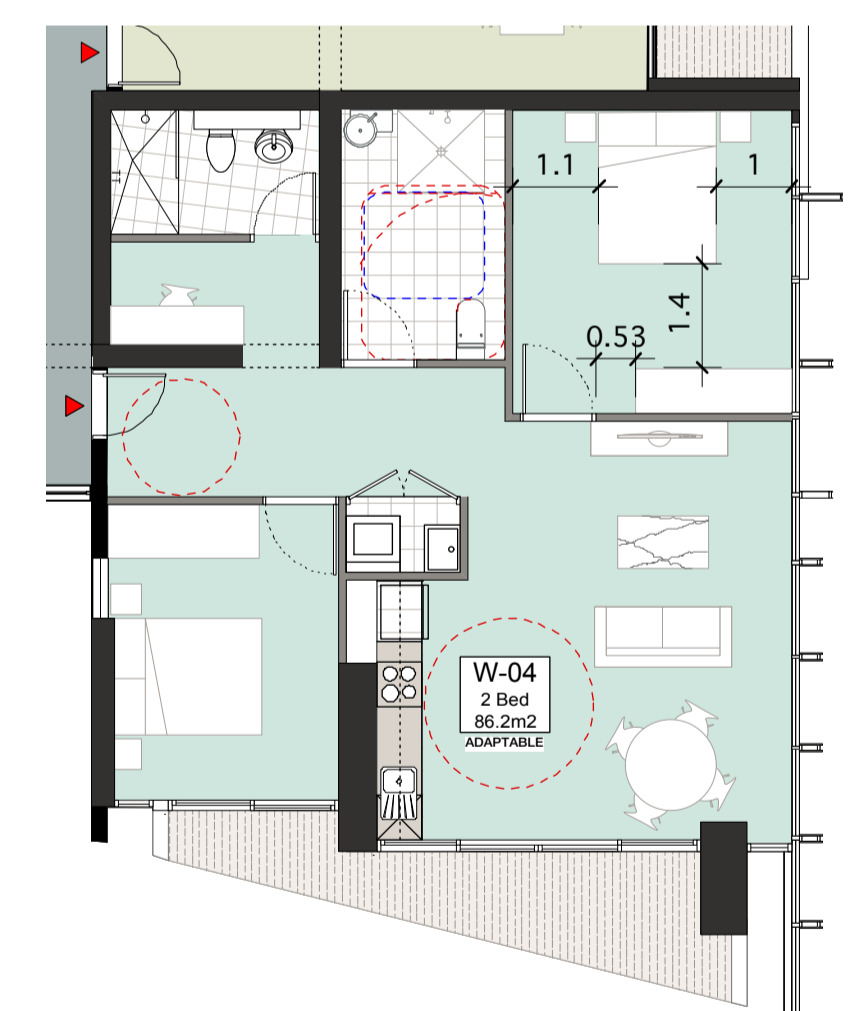

ADAPTABLE CONFIGURATION

4 WEST TOWER - ADAPTABLE DWELLING 04
1:100