


SHADOW DIAGRAM - WINTER SOLSTICE (JUNE 21ST) 9.00AM
1:2000 @ A1

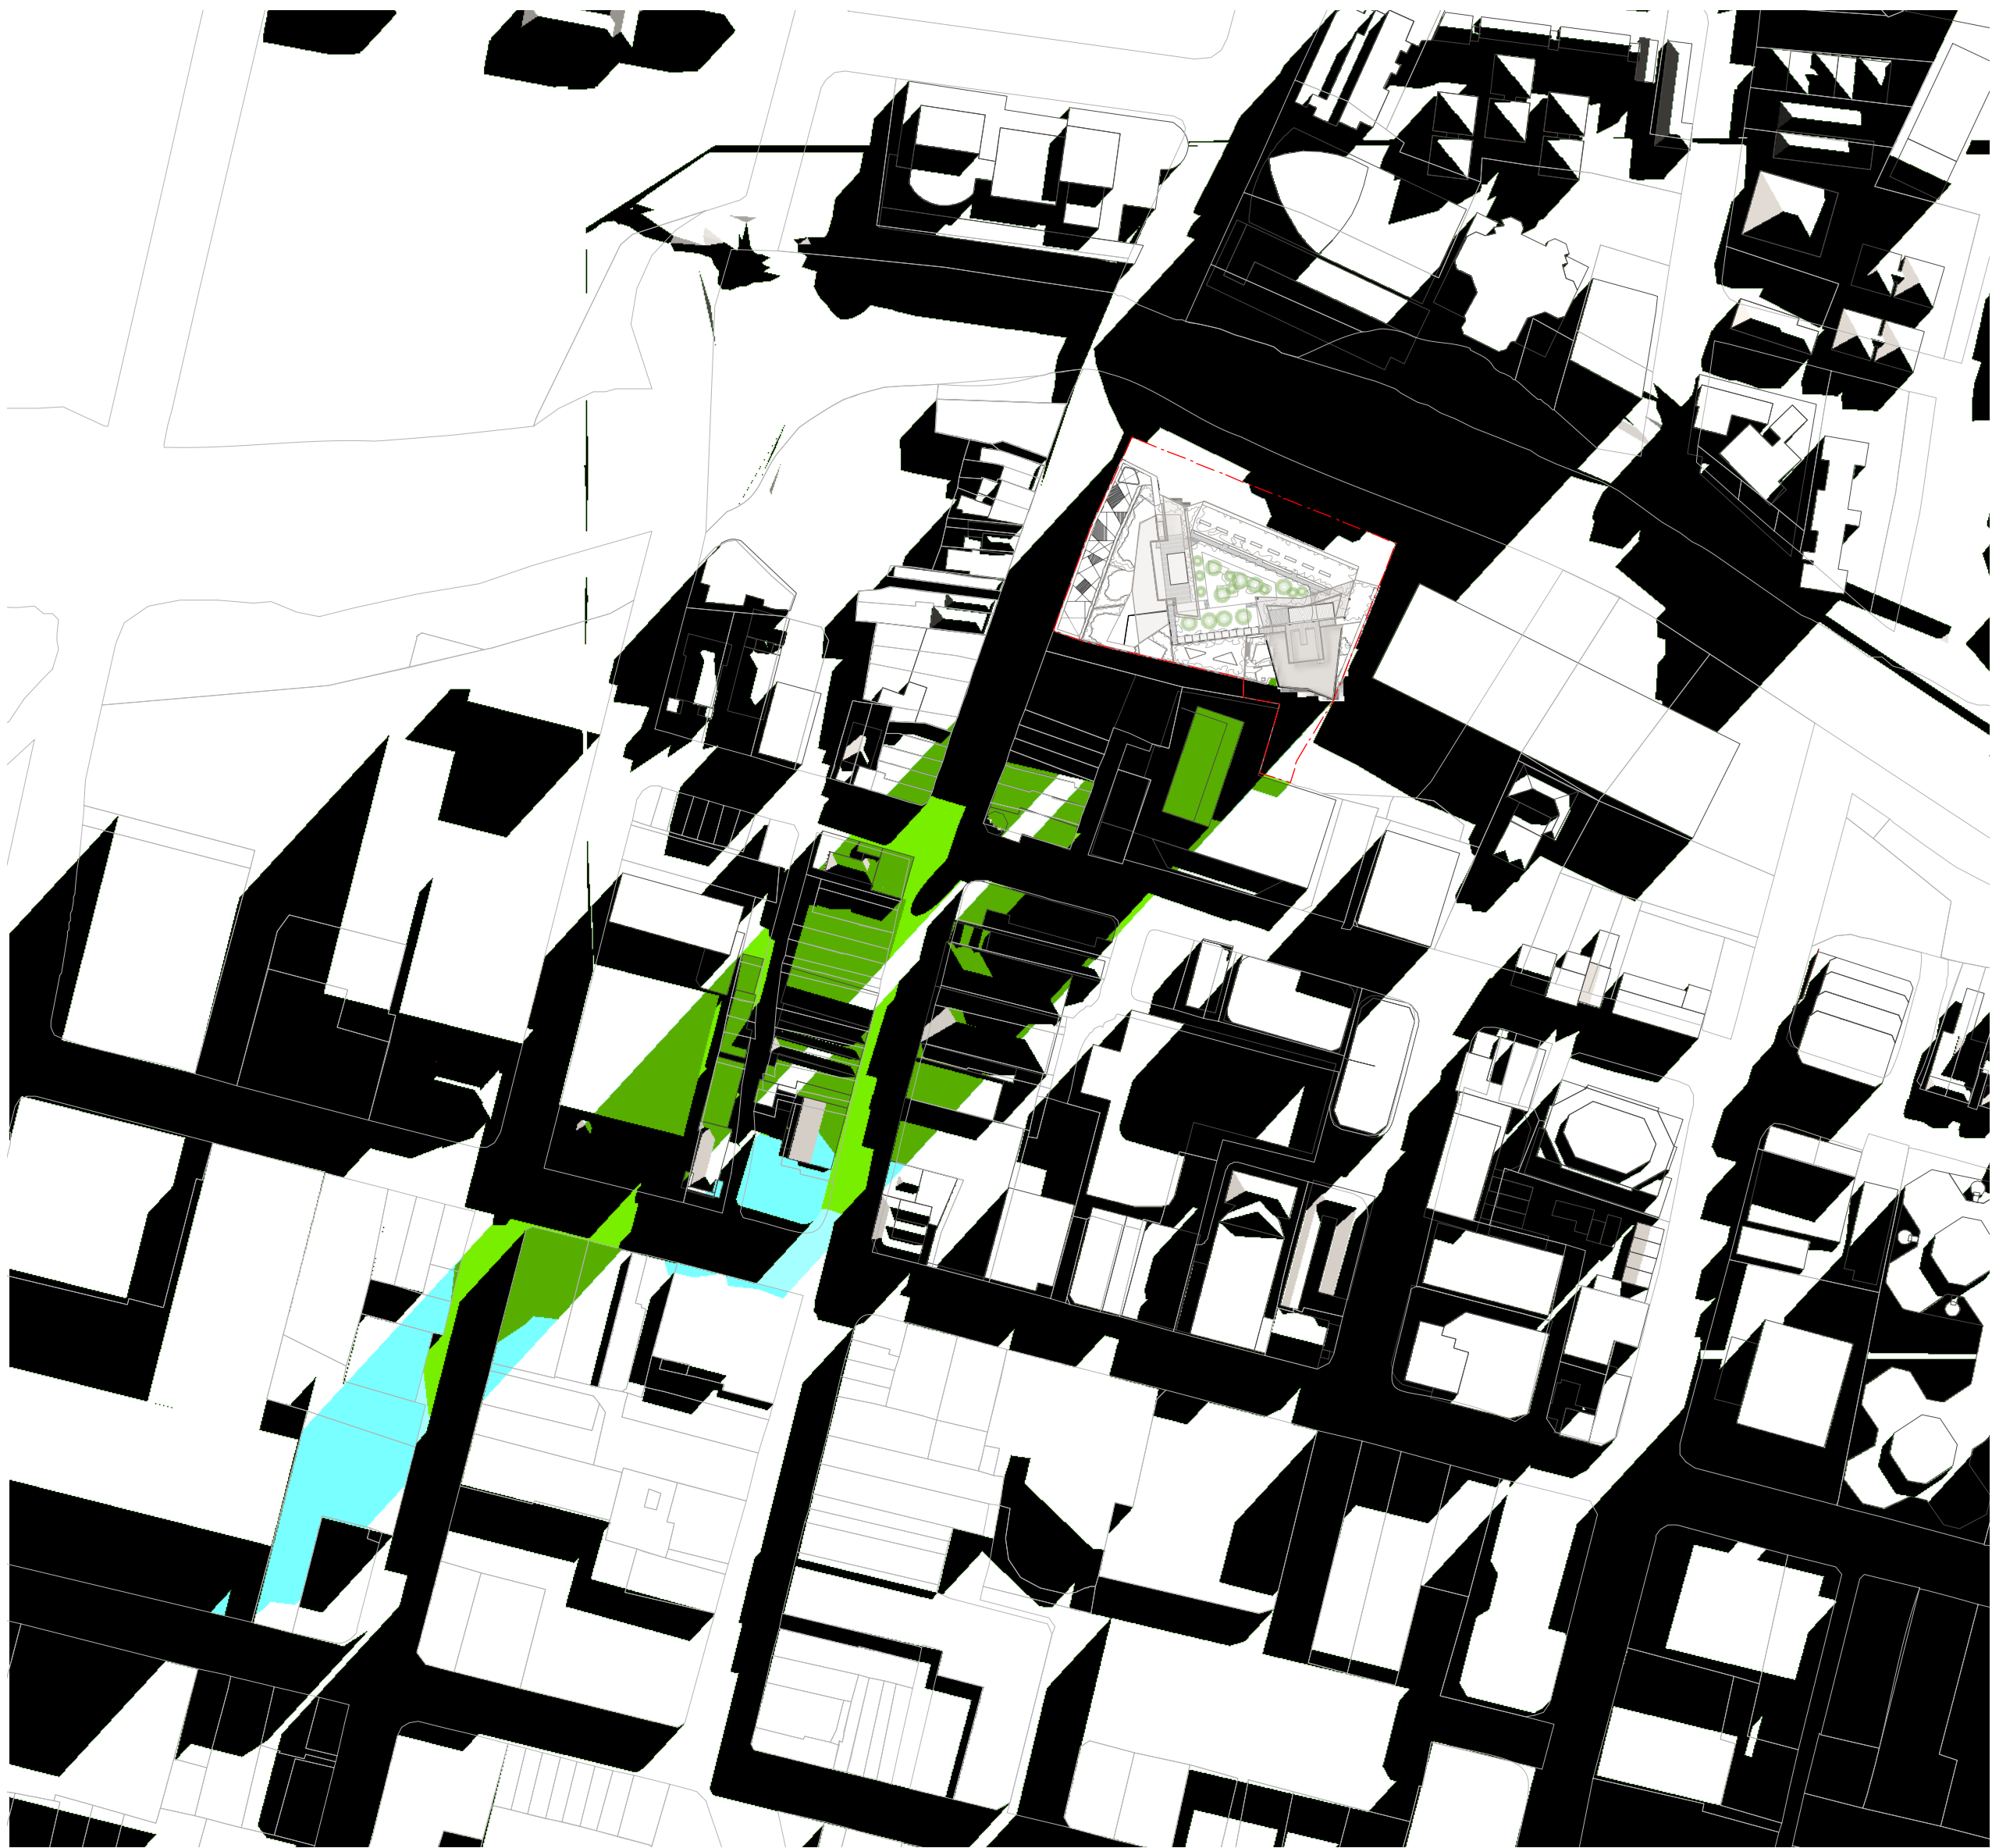

SHADOW DIAGRAM - WINTER SOLSTICE (JUNE 21ST) 9.00AM
1:2000 @ A1

EXISTING SHADOWS

SHADOWS - LEP 2007 compliant heights (including 10% design excellence bonus) at RL88.00

SHADOWS - Approved building heights in MP10_0171

SHADOWS - Proposed in MOD1

DRAWING PREPARED FOR:

MERITON

Meriton Living Apartments

MERITON APARTMENTS
LEVEL 11, MERITON TOWER
528 KENT STREET, SYDNEY

BY:

TONY CARO ARCHITECTURE PTY LTD
LEVEL 1, 2 GLEN ST MILSONS POINT
NSW 2061 SYDNEY AUSTRALIA
T 99849100 F 99849133
WWW.TONYCAROARCHITECTURE.COM.AU

ISSUE REGISTER

No	Date	Note
2	27/01/13	Amended s 75w Application
1	17/01/13	Amended s 75w Application

REVISION REGISTER

By	No	Date	Note
JF			
JF			

LEGEND

By	No	Date	Note

KEY CONSULTANT INFO

LANDSCAPE	STRUCTURAL	HYDRAULIC
GUY STURT & ASSOC GUY STURT 9211 3744 guy@sturtassociates.com.au	MERITON GEOFF 9211 3744 guy@sturtassociates.com.au	TBA TBA TBA

KEY CONSULTANT INFO


BASIX	SOLAR ACCESS	TRAFFIC
EFFICIENT LIVING TRACEY COOLESTRACEY COOLES 9949 0332 tracy@efficientliving.com.au	HEGGIES NEHAD AL-KHALIDY 9427 8100 nehad.al-khalidy@heggies.com.au	TTPA ROSS NETTLE 0418 189 656 ttpa@ttpa.com.au

GENERAL NOTES

DO NOT SCALE OFF THIS DRAWING. USE FIGURED DIMENSIONS ONLY. VERIFY ALL DIMENSIONS ON SITE AND RESOLVE ANY DISCREPANCIES BEFORE PROCEEDING. COPYRIGHT OF THIS DRAWING AND THE DESIGNS EXECUTED REMAIN THE PROPERTY OF TONY CARO ARCHITECTURE. BUILDER TO EXAMINE SITE AND VERIFY SITE CONDITIONS PRIOR TO COMMENCING WORK. BUILDER TO CONFIRM BUILDING SETOUT PRIOR TO COMMENCING WORK. ALL ARCHITECTURAL DRAWINGS TO BE READ IN CONJUNCTION WITH OTHER ARCHITECTURAL DETAILS, SCHEDULES AND SPECIFICATIONS. ALL ARCHITECTURAL DRAWINGS AND DOCUMENTS TO BE READ IN CONJUNCTION WITH OTHER CONSULTANTS

DRAWINGS AND SPECIFICATIONS. BUILDER TO ALLOW FOR DEFLECTION TO ALL SLABS AS REQUIRED TO STRUCTURAL ENGINEERS SPECIFICATION. CAD DOCUMENTS ARE ISSUED FOR INFORMATION ONLY. CHANGES ARE NOT TO BE MADE TO ANY DOCUMENTATION WITHOUT THE ARCHITECTS WRITTEN APPROVAL. TCA TAKES NO RESPONSIBILITY FOR THE ELECTRONIC TRANSMISSION, DIMENSIONS OR ACCURACY OF THESE DRAWINGS. CEILING LEVEL AT NOMINATED DISTANCE FROM FINISHED FLOOR LEVEL. FOR ALL EXTERNAL LEVELS REFER TO LANDSCAPE ARCHITECT'S DRAWINGS.

KEY PLAN / GENERAL INFO

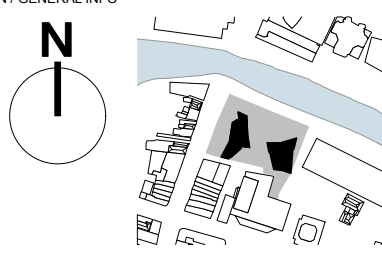
REFERENCE SCALE 1:100
0 1 2 3 4 5

PROJECT

RIVERFRONT APARTMENTS
330 CHURCH STREET
PARRAMATTA NSW

DRAWING NAME

Shadow Diagrams -
Winter 9am

DRAWING NUMBER

A501

SCALE


1:2000

PAGE SIZE


A1

STATUS

A

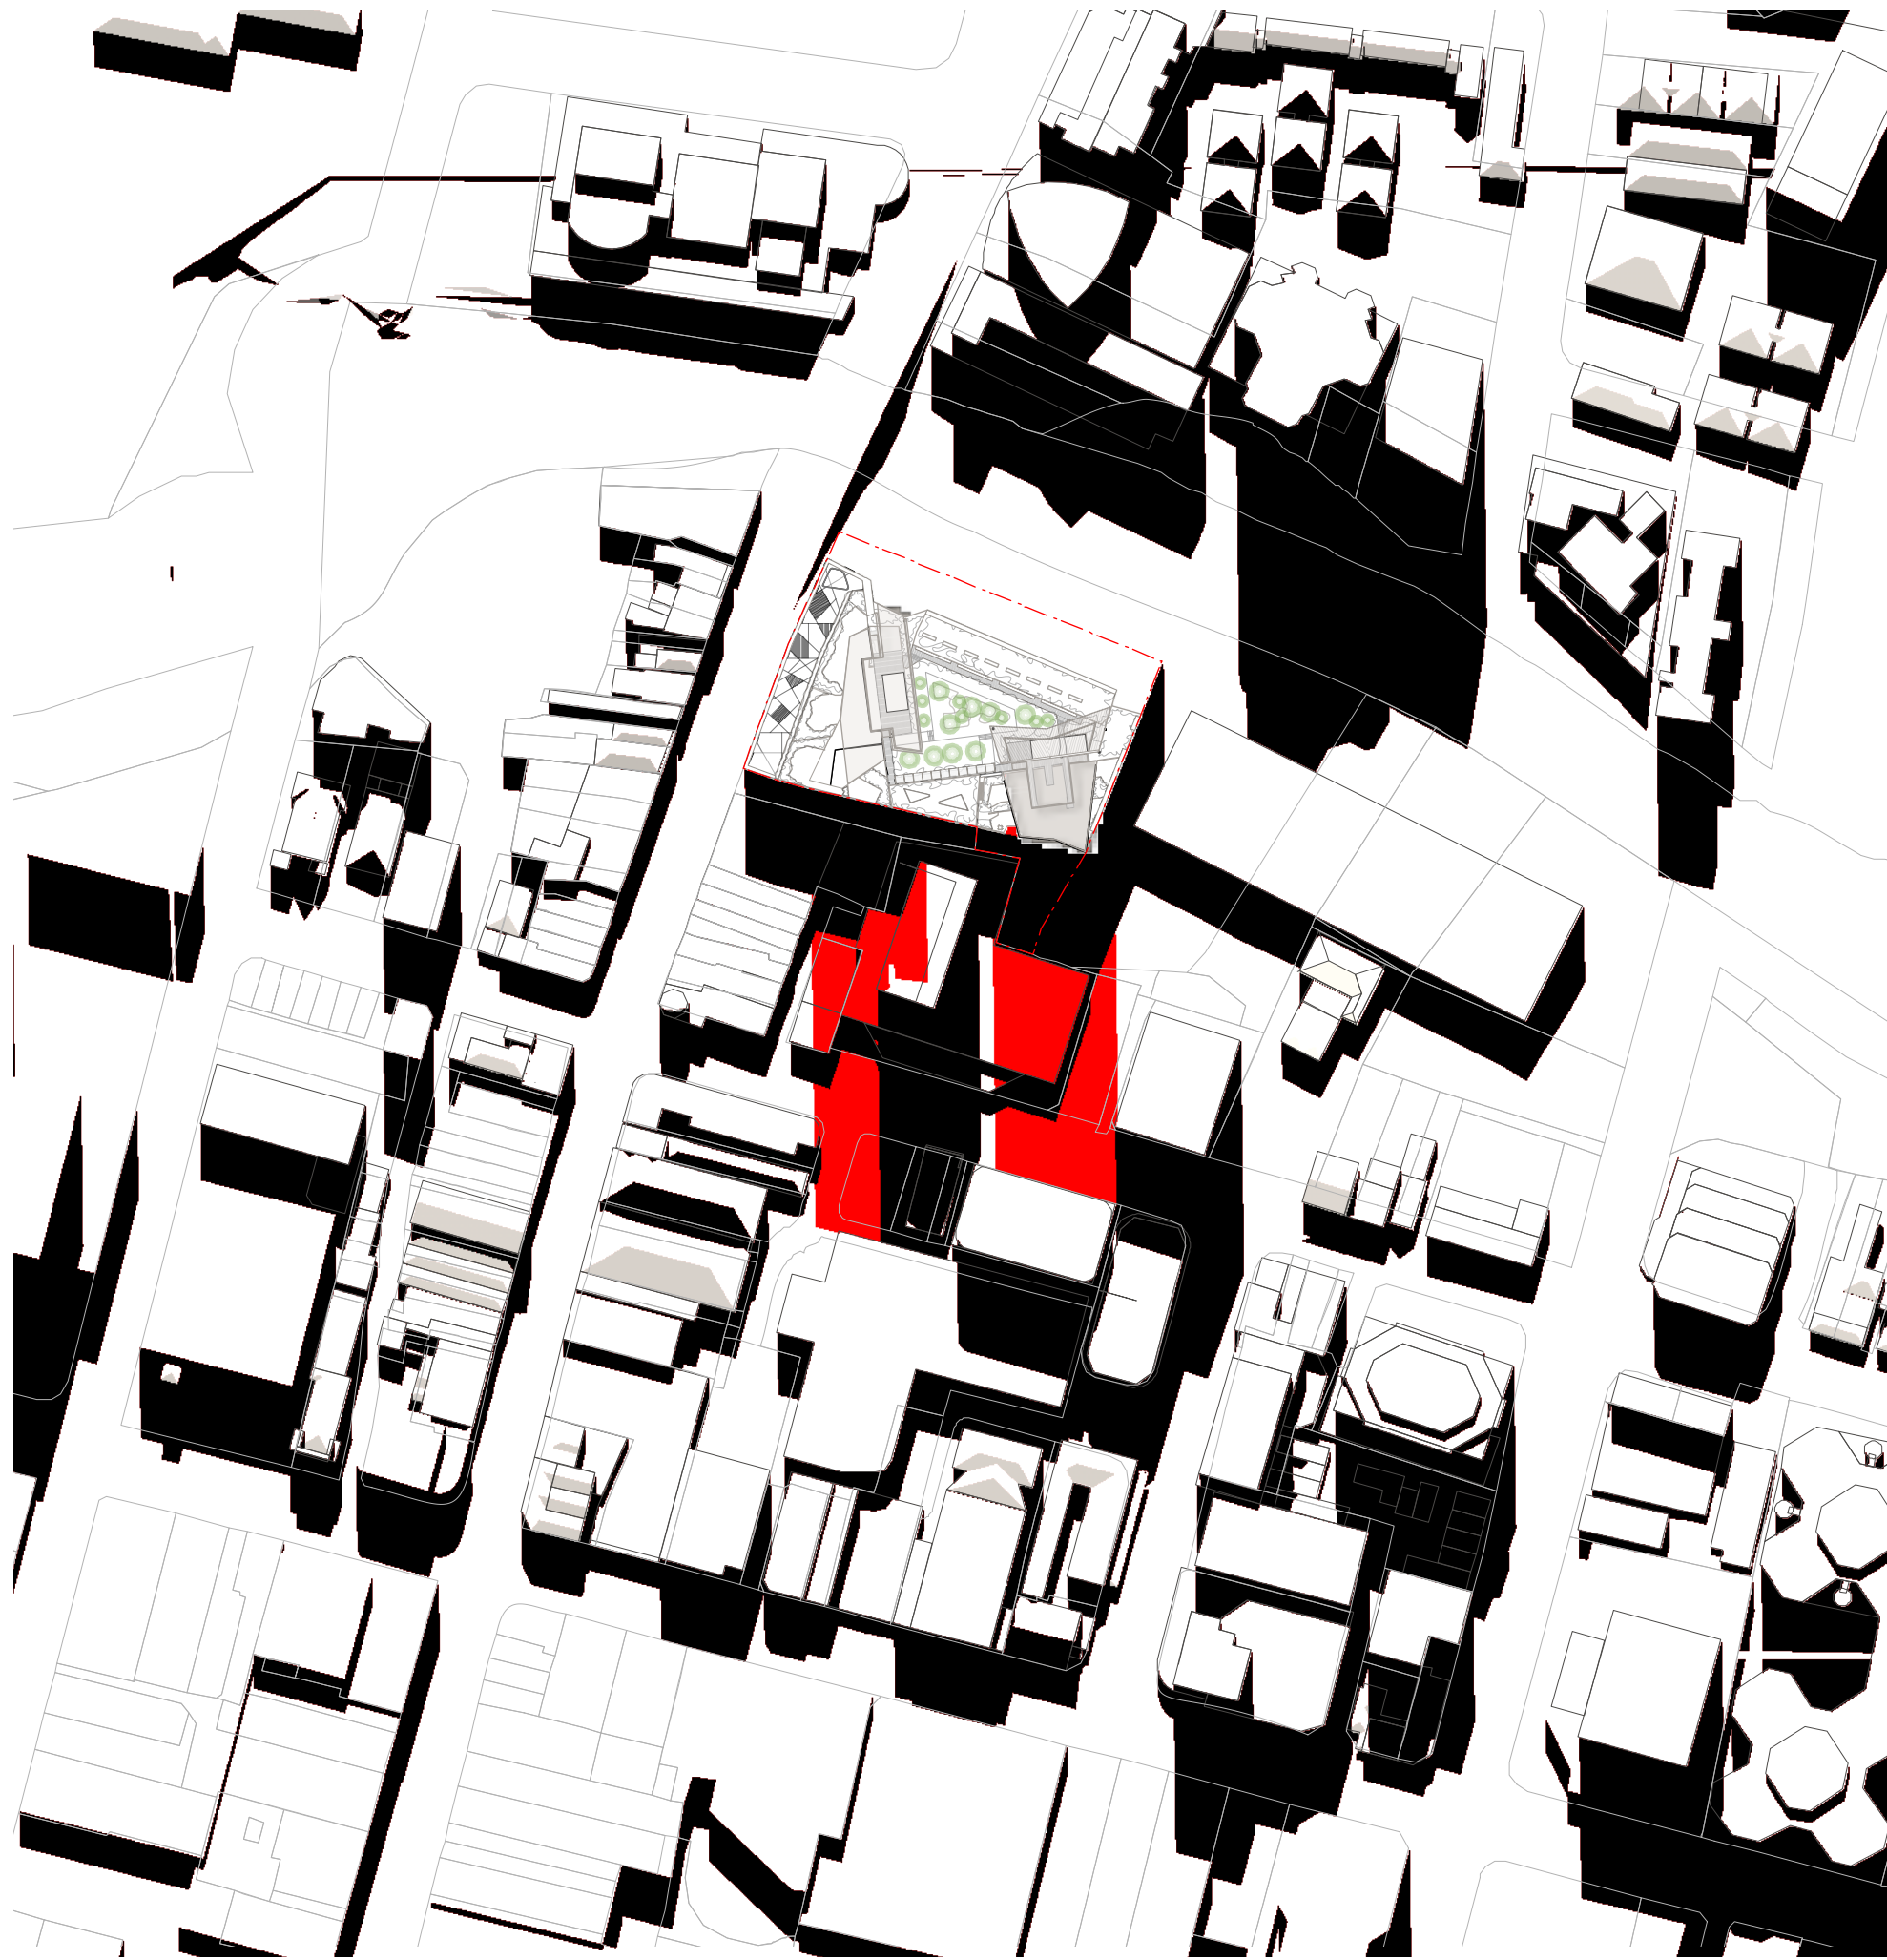

SHADOW DIAGRAM - WINTER SOLSTICE (JUNE 21ST) 12.00PM
1:2000 @ A1

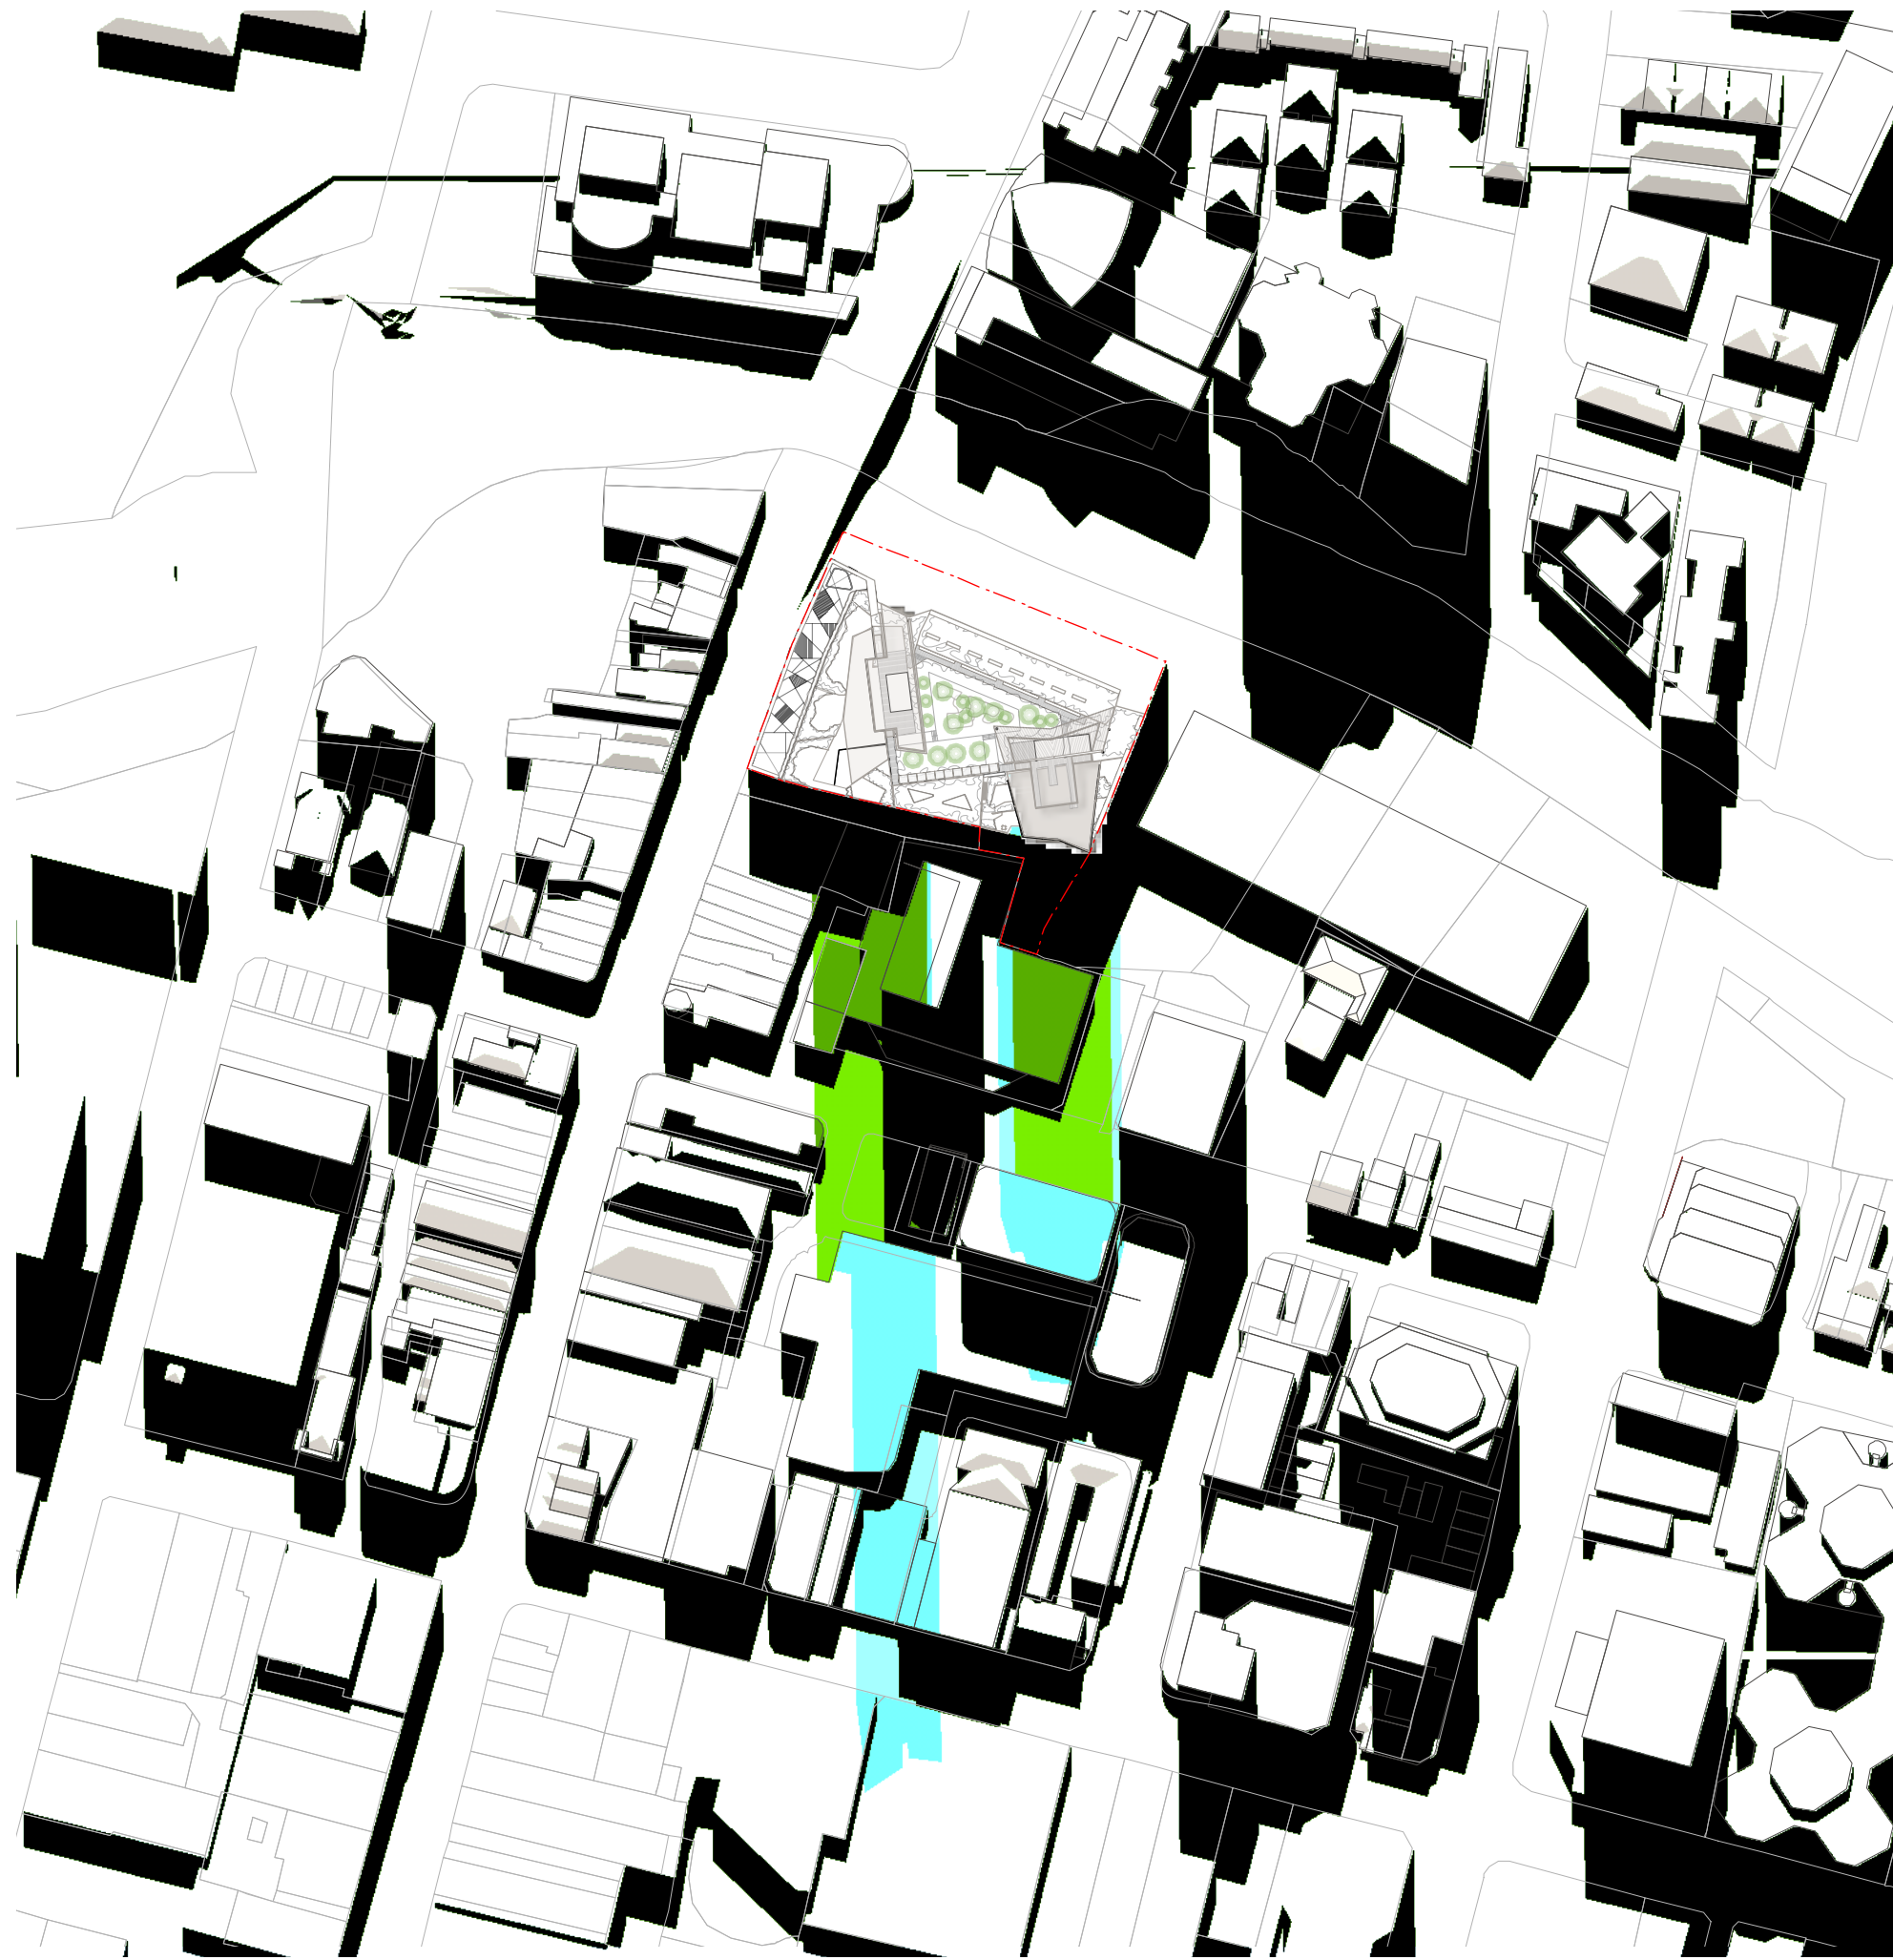

SHADOW DIAGRAM - WINTER SOLSTICE (JUNE 21ST) 12.00PM
1:2000 @ A1


EXISTING SHADOWS

SHADOWS - LEP 2007 compliant heights (including 10% design excellence bonus) at RL88.00


SHADOWS - Approved building heights in MP10_0171

SHADOWS - Proposed in MOD1

DRAWING PREPARED FOR: MERITON MERITON APARTMENTS LEVEL 11, MERITON TOWER 528 KENT STREET, SYDNEY NSW TONY CARO ARCHITECTURE PTY LTD LEVEL 1, 2 GLEN ST MILSONS POINT NSW 2061 SYDNEY AUSTRALIA T 99849100 F 99849133 WWW.TONYCAROARCHITECTURE.COM.AU		ISSUE REGISTER 2 27/6/13 Amended s 75w Application 1 17/6/13 Amended s 75w Application No Date Note	REVISION REGISTER JF JF By No Date Note	LEGEND	KEY CONSULTANT INFO LANDSCAPE GUY STURT & ASSOC GUY STURT 9211 3744 guy@sturtassociates.com.au STRUCTURAL MERITON GEOFF 9211 3744 guy@sturtassociates.com.au HYDRAULIC TBA TBA TBA	KEY CONSULTANT INFO BASIX EFFICIENT LIVING TRACEY COOLESTRACEY COOLES 9949 0332 tracy@efficientliving.com.au SOLAR ACCESS HEGGIES NEHAD AL-KHALIDY 9427 8100 nehad.al-khalidy@heggies.com.au TRAFFIC TTPA ROSS NETTLE 0418 189 656 ttpa@ttpa.com.au	GENERAL NOTES DO NOT SCALE OFF THIS DRAWING. USE FIGURED DIMENSIONS ONLY. VERIFY ALL DIMENSIONS ON SITE AND RESOLVE ANY DISCREPANCIES BEFORE PROCEEDING. COPYRIGHT OF THIS DRAWING AND THE DESIGNS EXECUTED REMAIN THE PROPERTY OF TONY CARO ARCHITECTURE. BUILDER TO EXAMINE SITE AND VERIFY SITE CONDITIONS PRIOR TO COMMENCING WORK. BUILDER TO CONFIRM BUILDING SETOUT PRIOR TO COMMENCING WORK. ALL ARCHITECTURAL DRAWINGS AND SPECIFICATIONS. BUILDER TO ALLOW FOR DEFLECTION TO ALL SLABS AS REQUIRED TO STRUCTURAL ENGINEERS SPECIFICATION. CAD DOCUMENTS ARE ISSUED FOR INFORMATION ONLY. CHANGES ARE NOT TO BE MADE TO ANY DOCUMENTATION WITHOUT THE ARCHITECT'S WRITTEN APPROVAL. TCA TAKES NO RESPONSIBILITY FOR THE ELECTRONIC TRANSMISSION, DIMENSIONS OR ACCURACY OF THESE DRAWINGS. CEILING LEVEL AT NOMINATED DISTANCE FROM FINISHED FLOOR LEVEL. FOR ALL EXTERNAL LEVELS REFER TO LANDSCAPE ARCHITECT'S DRAWINGS.	KEY PLAN / GENERAL INFO N REFERENCE SCALE 1:100 0 1 2 3 4 5	PROJECT RIVERFRONT APARTMENTS 330 CHURCH STREET PARRAMATTA NSW DRAWING NAME Shadow Diagrams - Winter 12pm	SCALE 1:2000 DWG DATE Date PLOT DATE 24/11/11 DRAWING NUMBER A502	PAGE SIZE A1 DRAWN BY JF REV ISSUE 2 STATUS A APPR BY JF
---	--	--	--	--------	--	--	--	--	---	--	--

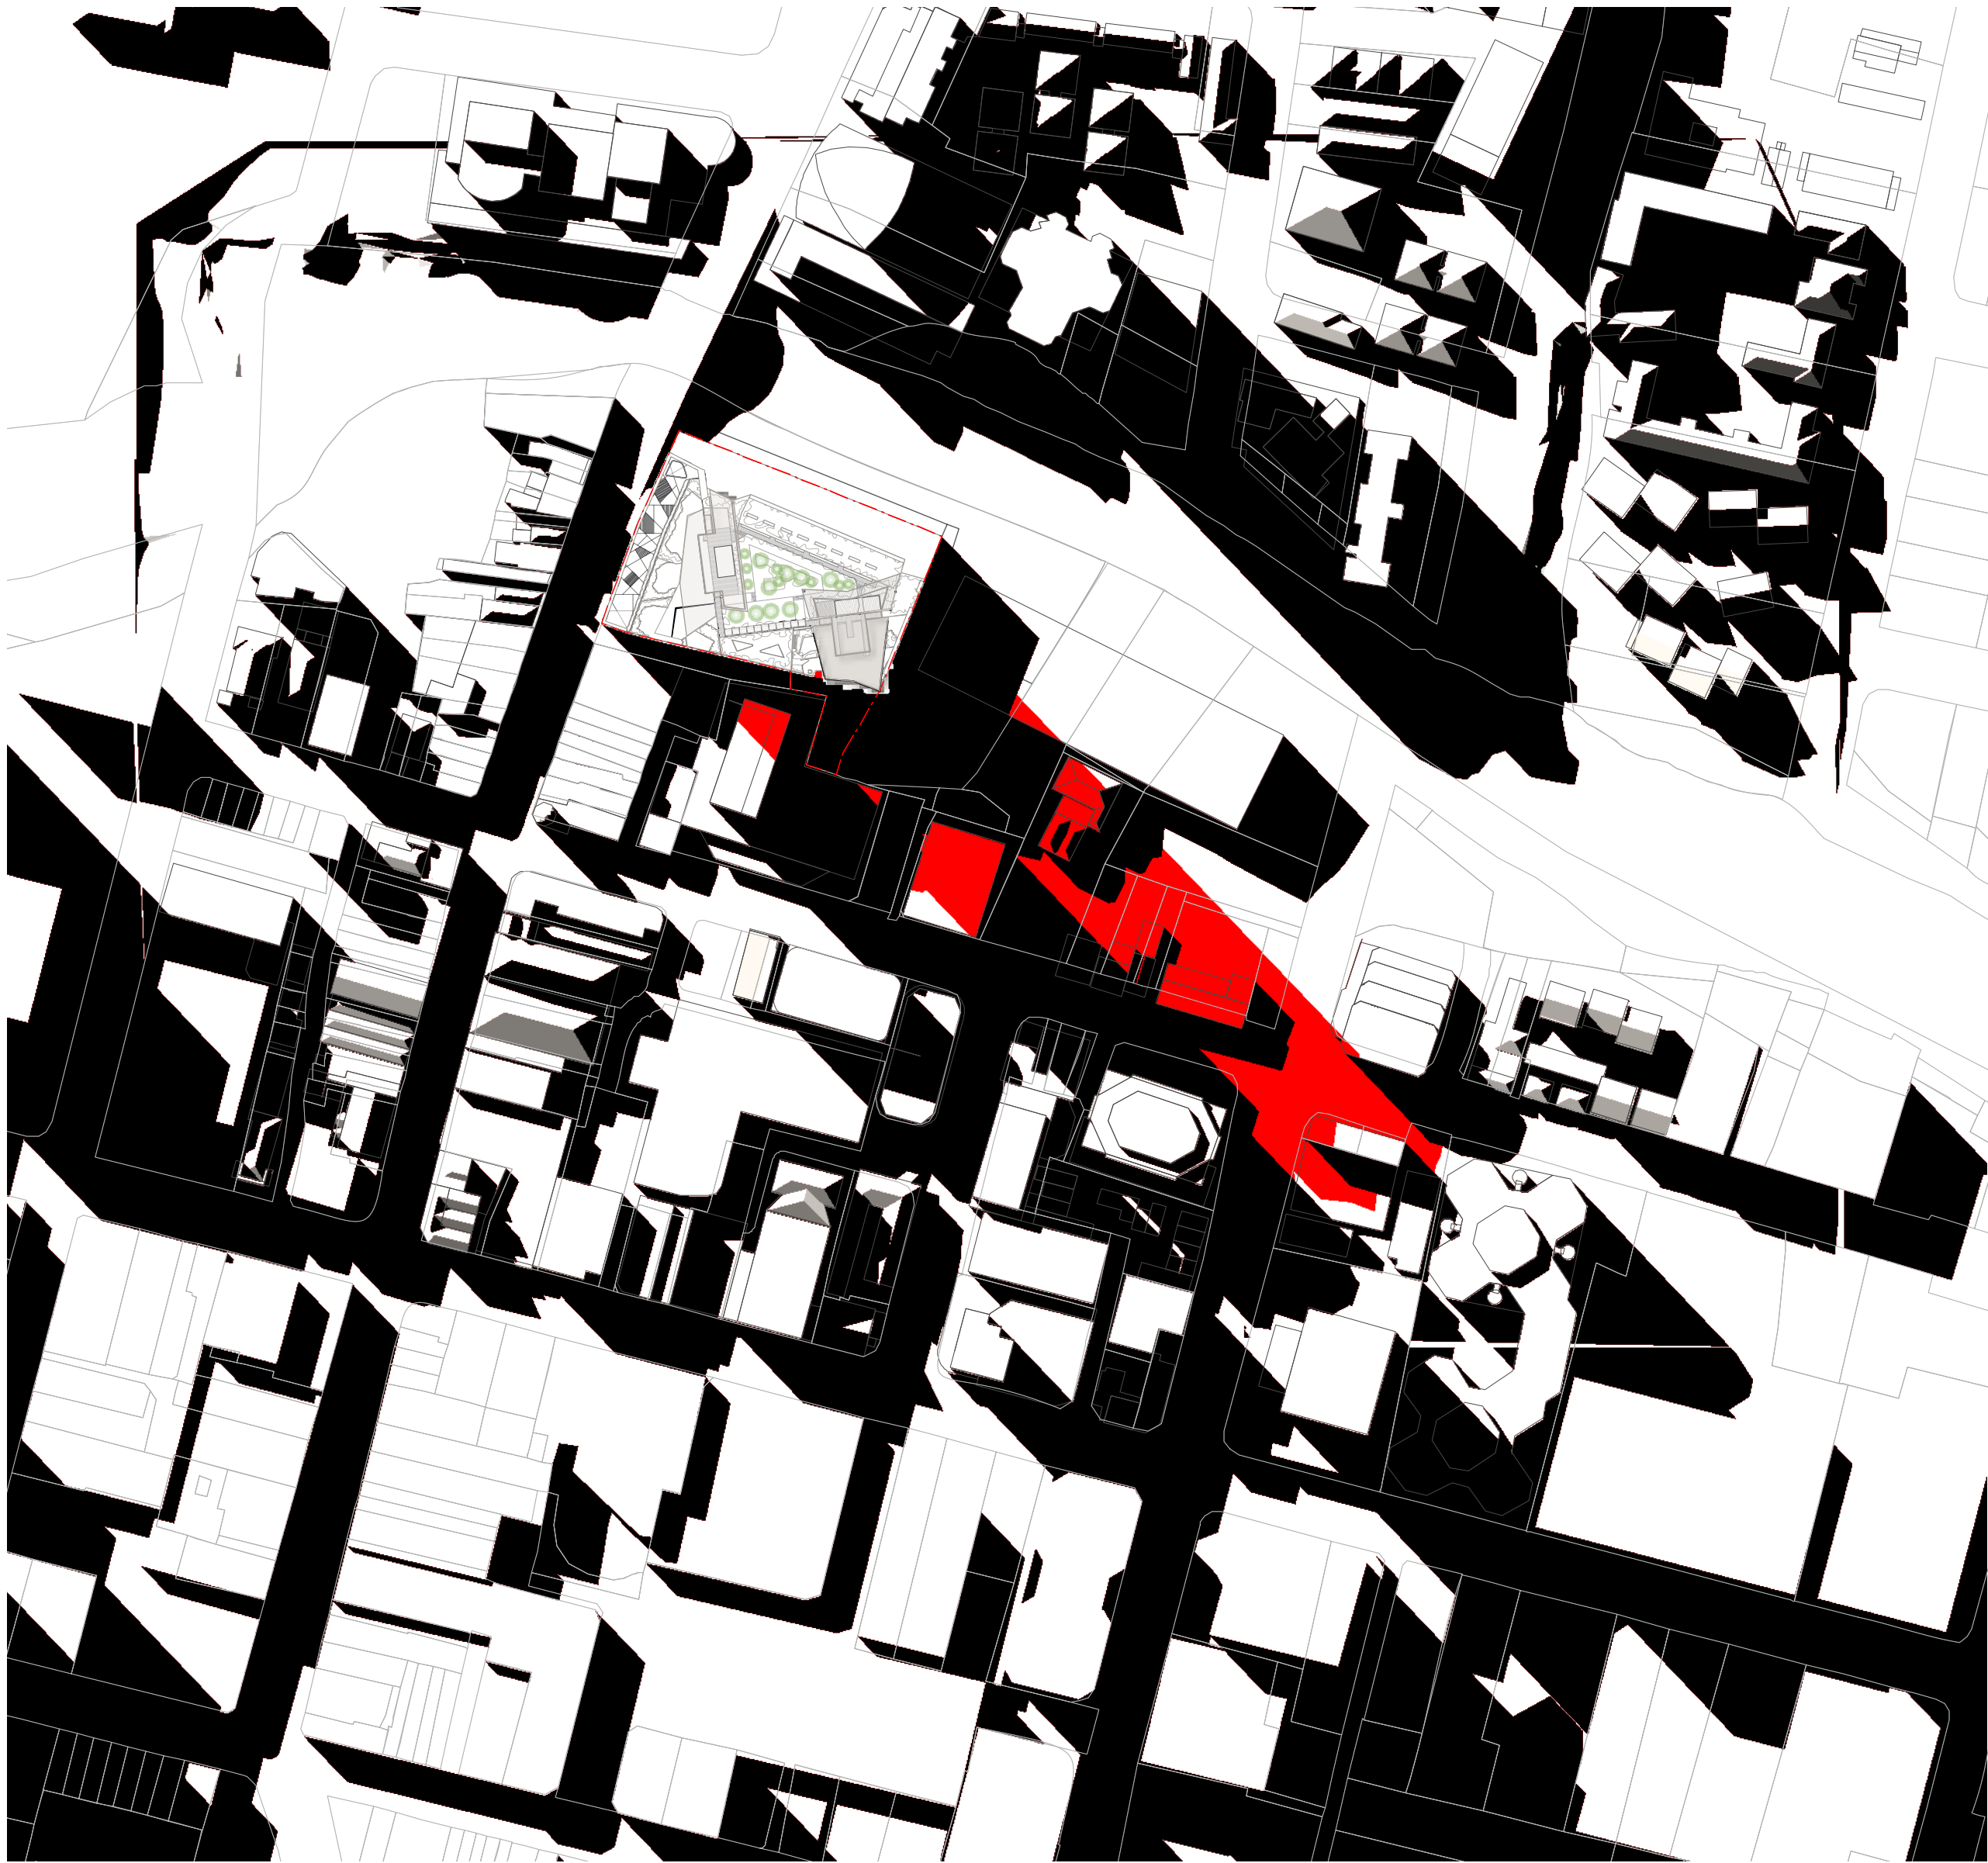
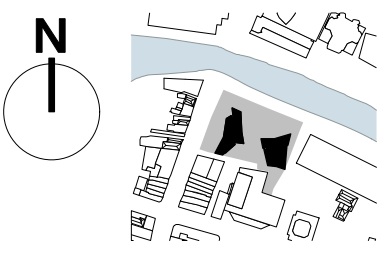



SHADOW DIAGRAM - WINTER SOLSTICE (JUNE 21ST) 3.00PM
1:2000 @ A1

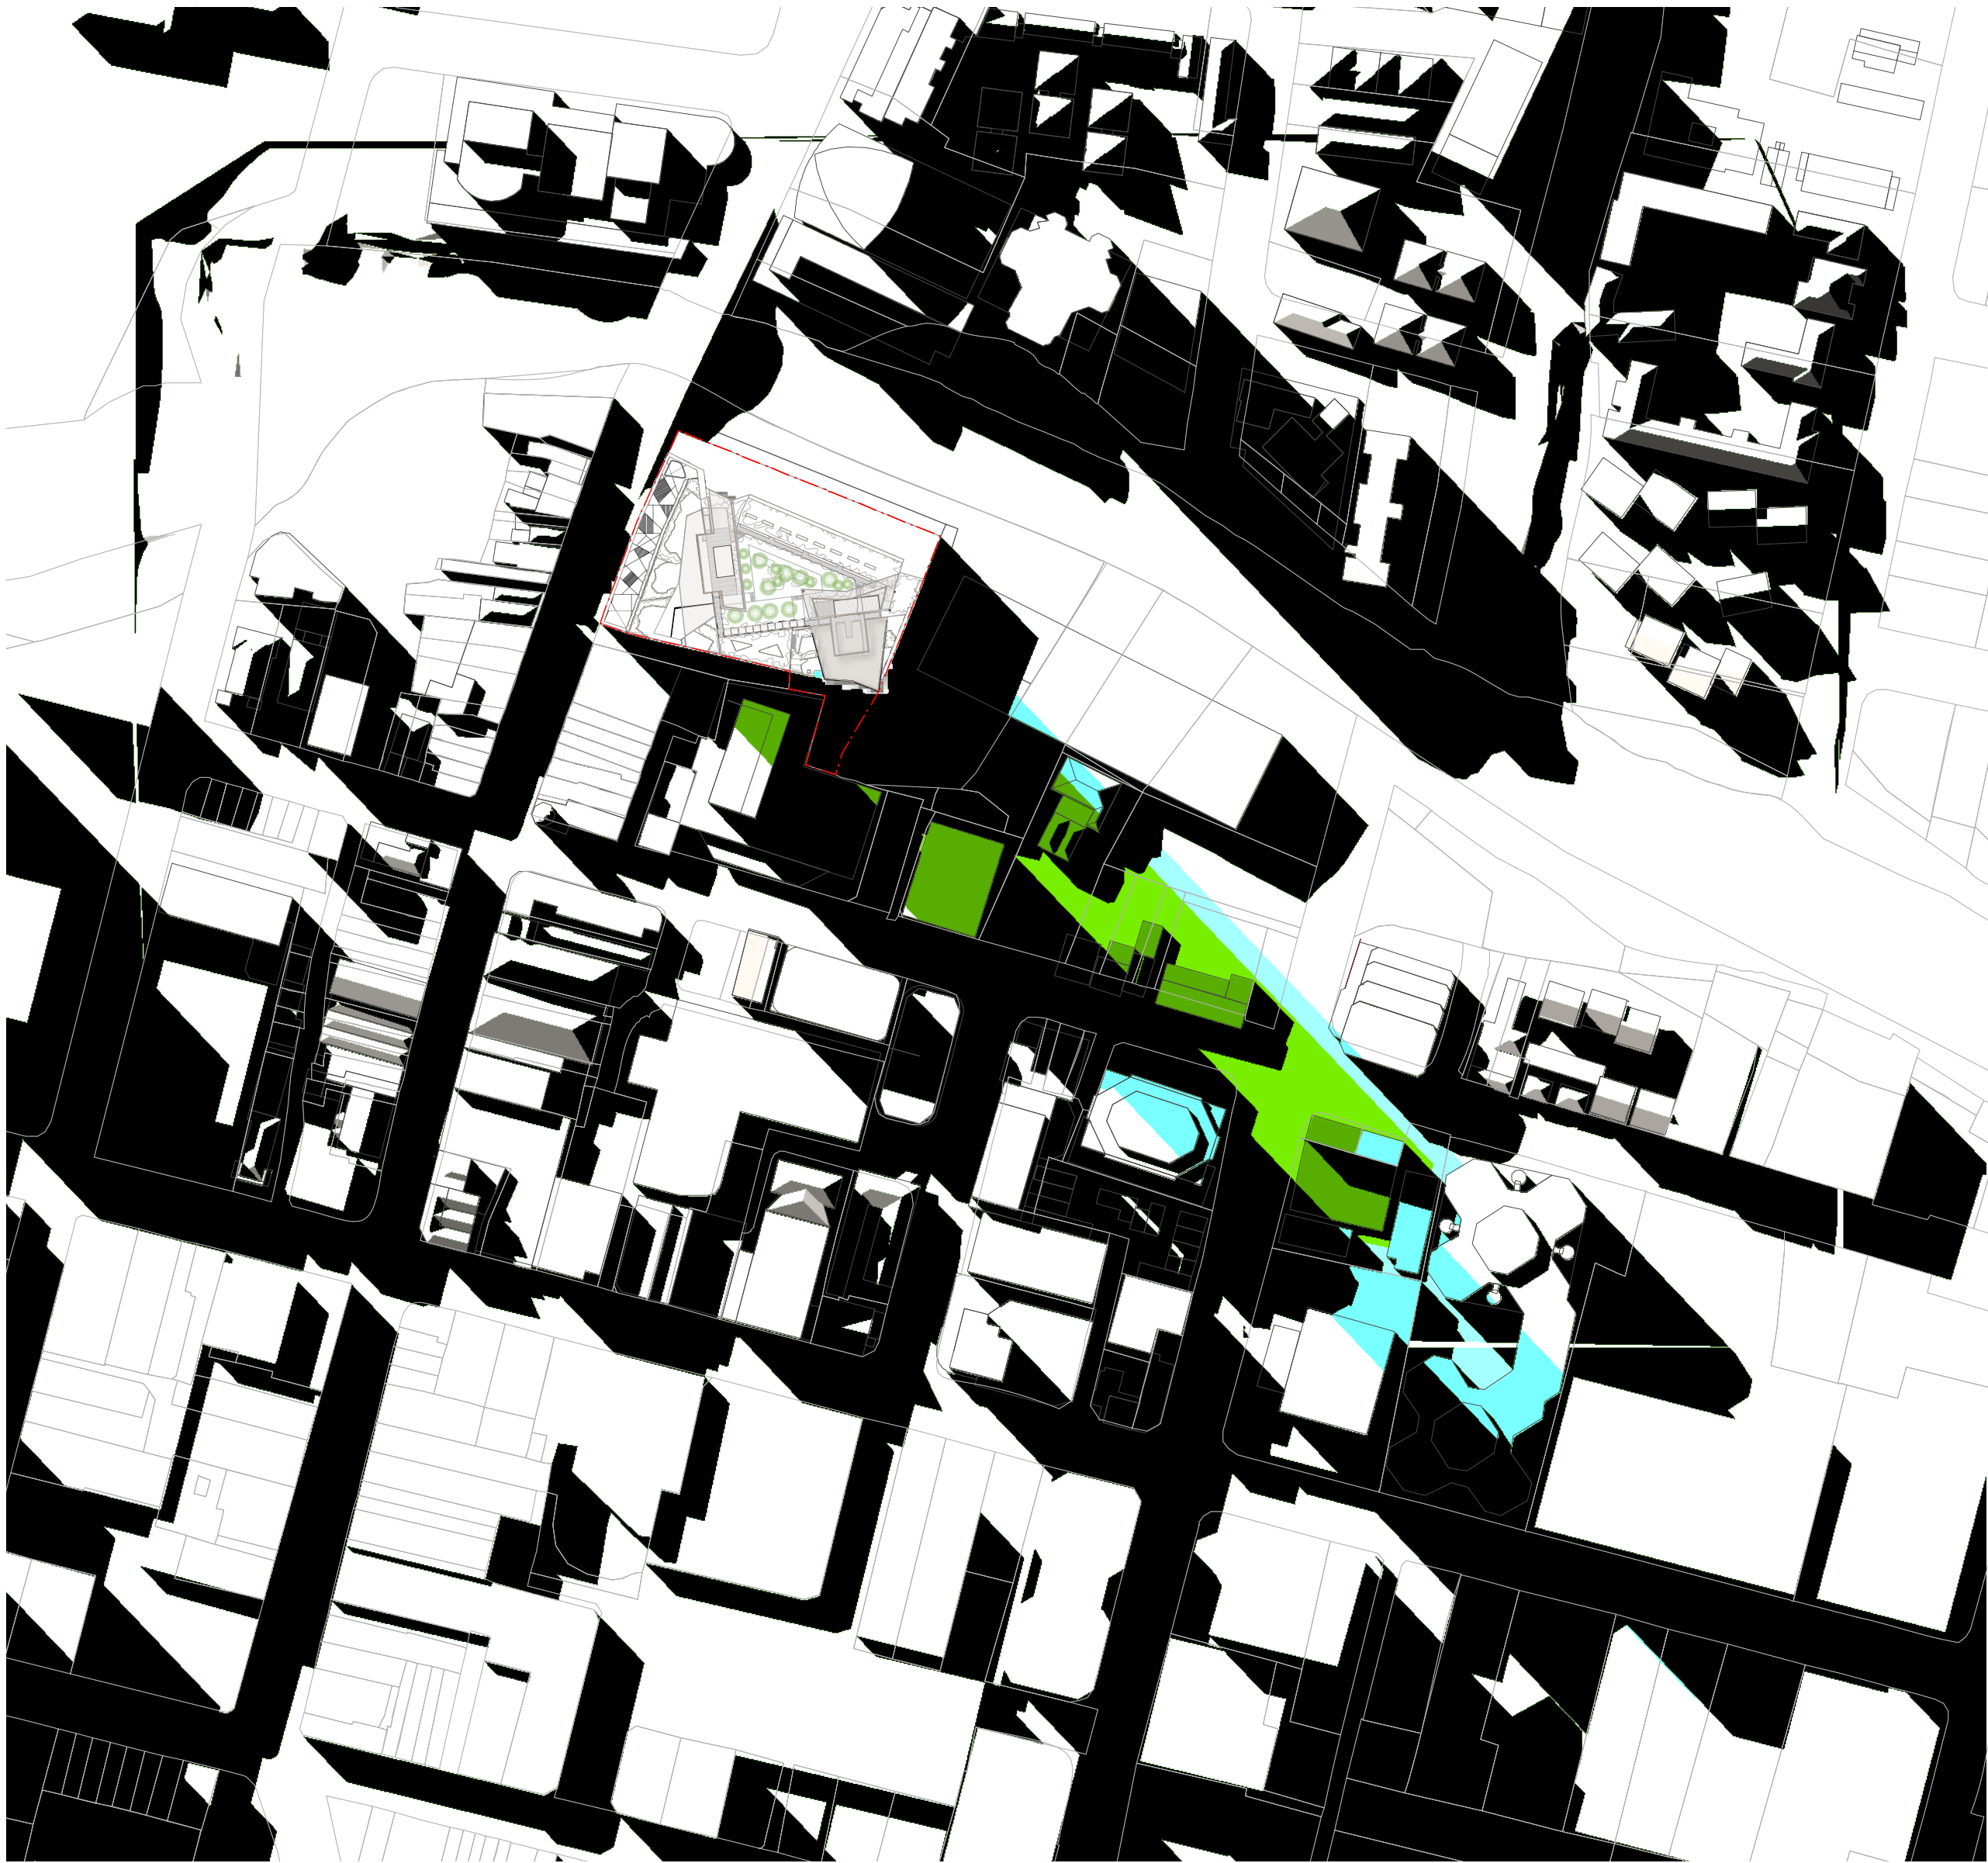

SHADOW DIAGRAM - WINTER SOLSTICE (JUNE 21ST) 3.00PM
1:2000 @ A1

EXISTING SHADOWS SHADOWS - LEP 2007 compliant heights (including 10% design excellence bonus) at RL88.00 SHADOWS - Approved building heights in MOD1 SHADOWS - Proposed in MOD1

<div>DRAWING PREPARED FOR:  MERITON APARTMENTS LEVEL 11, MERITON TOWER 528 KENT STREET, SYDNEY NSW TONY CARO ARCHITECTURE PTY LTD LEVEL 1, 2 GLEN ST MILSONS POINT NSW 2061 SYDNEY AUSTRALIA T 99849100 F 99849133 WWW.TONYCAROARCHITECTURE.COM.AU</div>		<div>ISSUE REGISTER 2 27/01/13 Amended s 75w Application 1 17/01/13 Amended s 75w Application No Date Note</div>	<div>REVISION REGISTER JF By No Date Note</div>	<div>LEGEND</div>	<div>KEY CONSULTANT INFO LANDSCAPE GUY STURT & ASSOC GUY STURT 9211 3744 guy@sturtassociates.com.au STRUCTURAL MERITON GEOFF 9211 3744 guy@sturtassociates.com.au HYDRAULIC TBA TBA TBA</div>	<div>KEY CONSULTANT INFO BASIX EFFICIENT LIVING TRACEY COOLESTRACEY COOLES 9949 0332 tracy@efficientliving.com.au SOLAR ACCESS HEGGIES NEHAD AL-KHALIDY 9427 8100 nehad.al-khalidy@heggies.com.au TRAFFIC TTPA ROSS NETTLE 0418 189 656 tropa@tropa.com.au</div>	<div>GENERAL NOTES DO NOT SCALE OFF THIS DRAWING. USE FIGURED DIMENSIONS ONLY. VERIFY ALL DIMENSIONS ON SITE AND RESOLVE ANY DISCREPANCIES BEFORE PROCEEDING. COPYRIGHT OF THIS DRAWING AND THE DESIGNS EXECUTED REMAIN THE PROPERTY OF TONY CARO ARCHITECTURE. BUILDER TO EXAMINE SITE AND VERIFY SITE CONDITIONS PRIOR TO COMMENCING WORK. BUILDER TO CONFIRM BUILDING SETOUT PRIOR TO COMMENCING WORK. ALL ARCHITECTURAL DRAWINGS TO BE READ IN CONJUNCTION WITH OTHER ARCHITECTURAL DETAILS, SCHEDULES AND SPECIFICATIONS. ALL ARCHITECTURAL DRAWINGS AND DOCUMENTS TO BE READ IN CONJUNCTION WITH OTHER CONSULTANTS DRAWINGS AND SPECIFICATIONS. BUILDER TO ALLOW FOR DEFLECTION TO ALL SLABS AS REQUIRED TO STRUCTURAL ENGINEERS SPECIFICATION. CAD DOCUMENTS ARE ISSUED FOR INFORMATION ONLY. CHANGES ARE NOT TO BE MADE TO ANY DOCUMENTATION WITHOUT THE ARCHITECTS WRITTEN APPROVAL. TCA TAKES NO RESPONSIBILITY FOR THE ELECTRONIC TRANSMISSION, DIMENSIONS OR ACCURACY OF THESE DRAWINGS. CEILING LEVEL AT NOMINATED DISTANCE FROM FINISHED FLOOR LEVEL. FOR ALL EXTERNAL LEVELS REFER TO LANDSCAPE ARCHITECT'S DRAWINGS.</div>	<div>KEY PLAN / GENERAL INFO  REFERENCE SCALE 1:100 0 1 2 3 4 5</div>	<div>PROJECT RIVERFRONT APARTMENTS 330 CHURCH STREET PARRAMATTA NSW DRAWING NAME Shadow Diagrams - Winter 3pm</div>	<div>SCALE 1:2000 DWG DATE Date PLOT DATE 24/11/11 DRAWING NUMBER A503</div>	<div>PAGE SIZE A1 DRAWN BY JF REV STATUS A APPR BY JF ISSUE 2</div>
---	--	--	---	-------------------	---	--	--	--	---	--	---

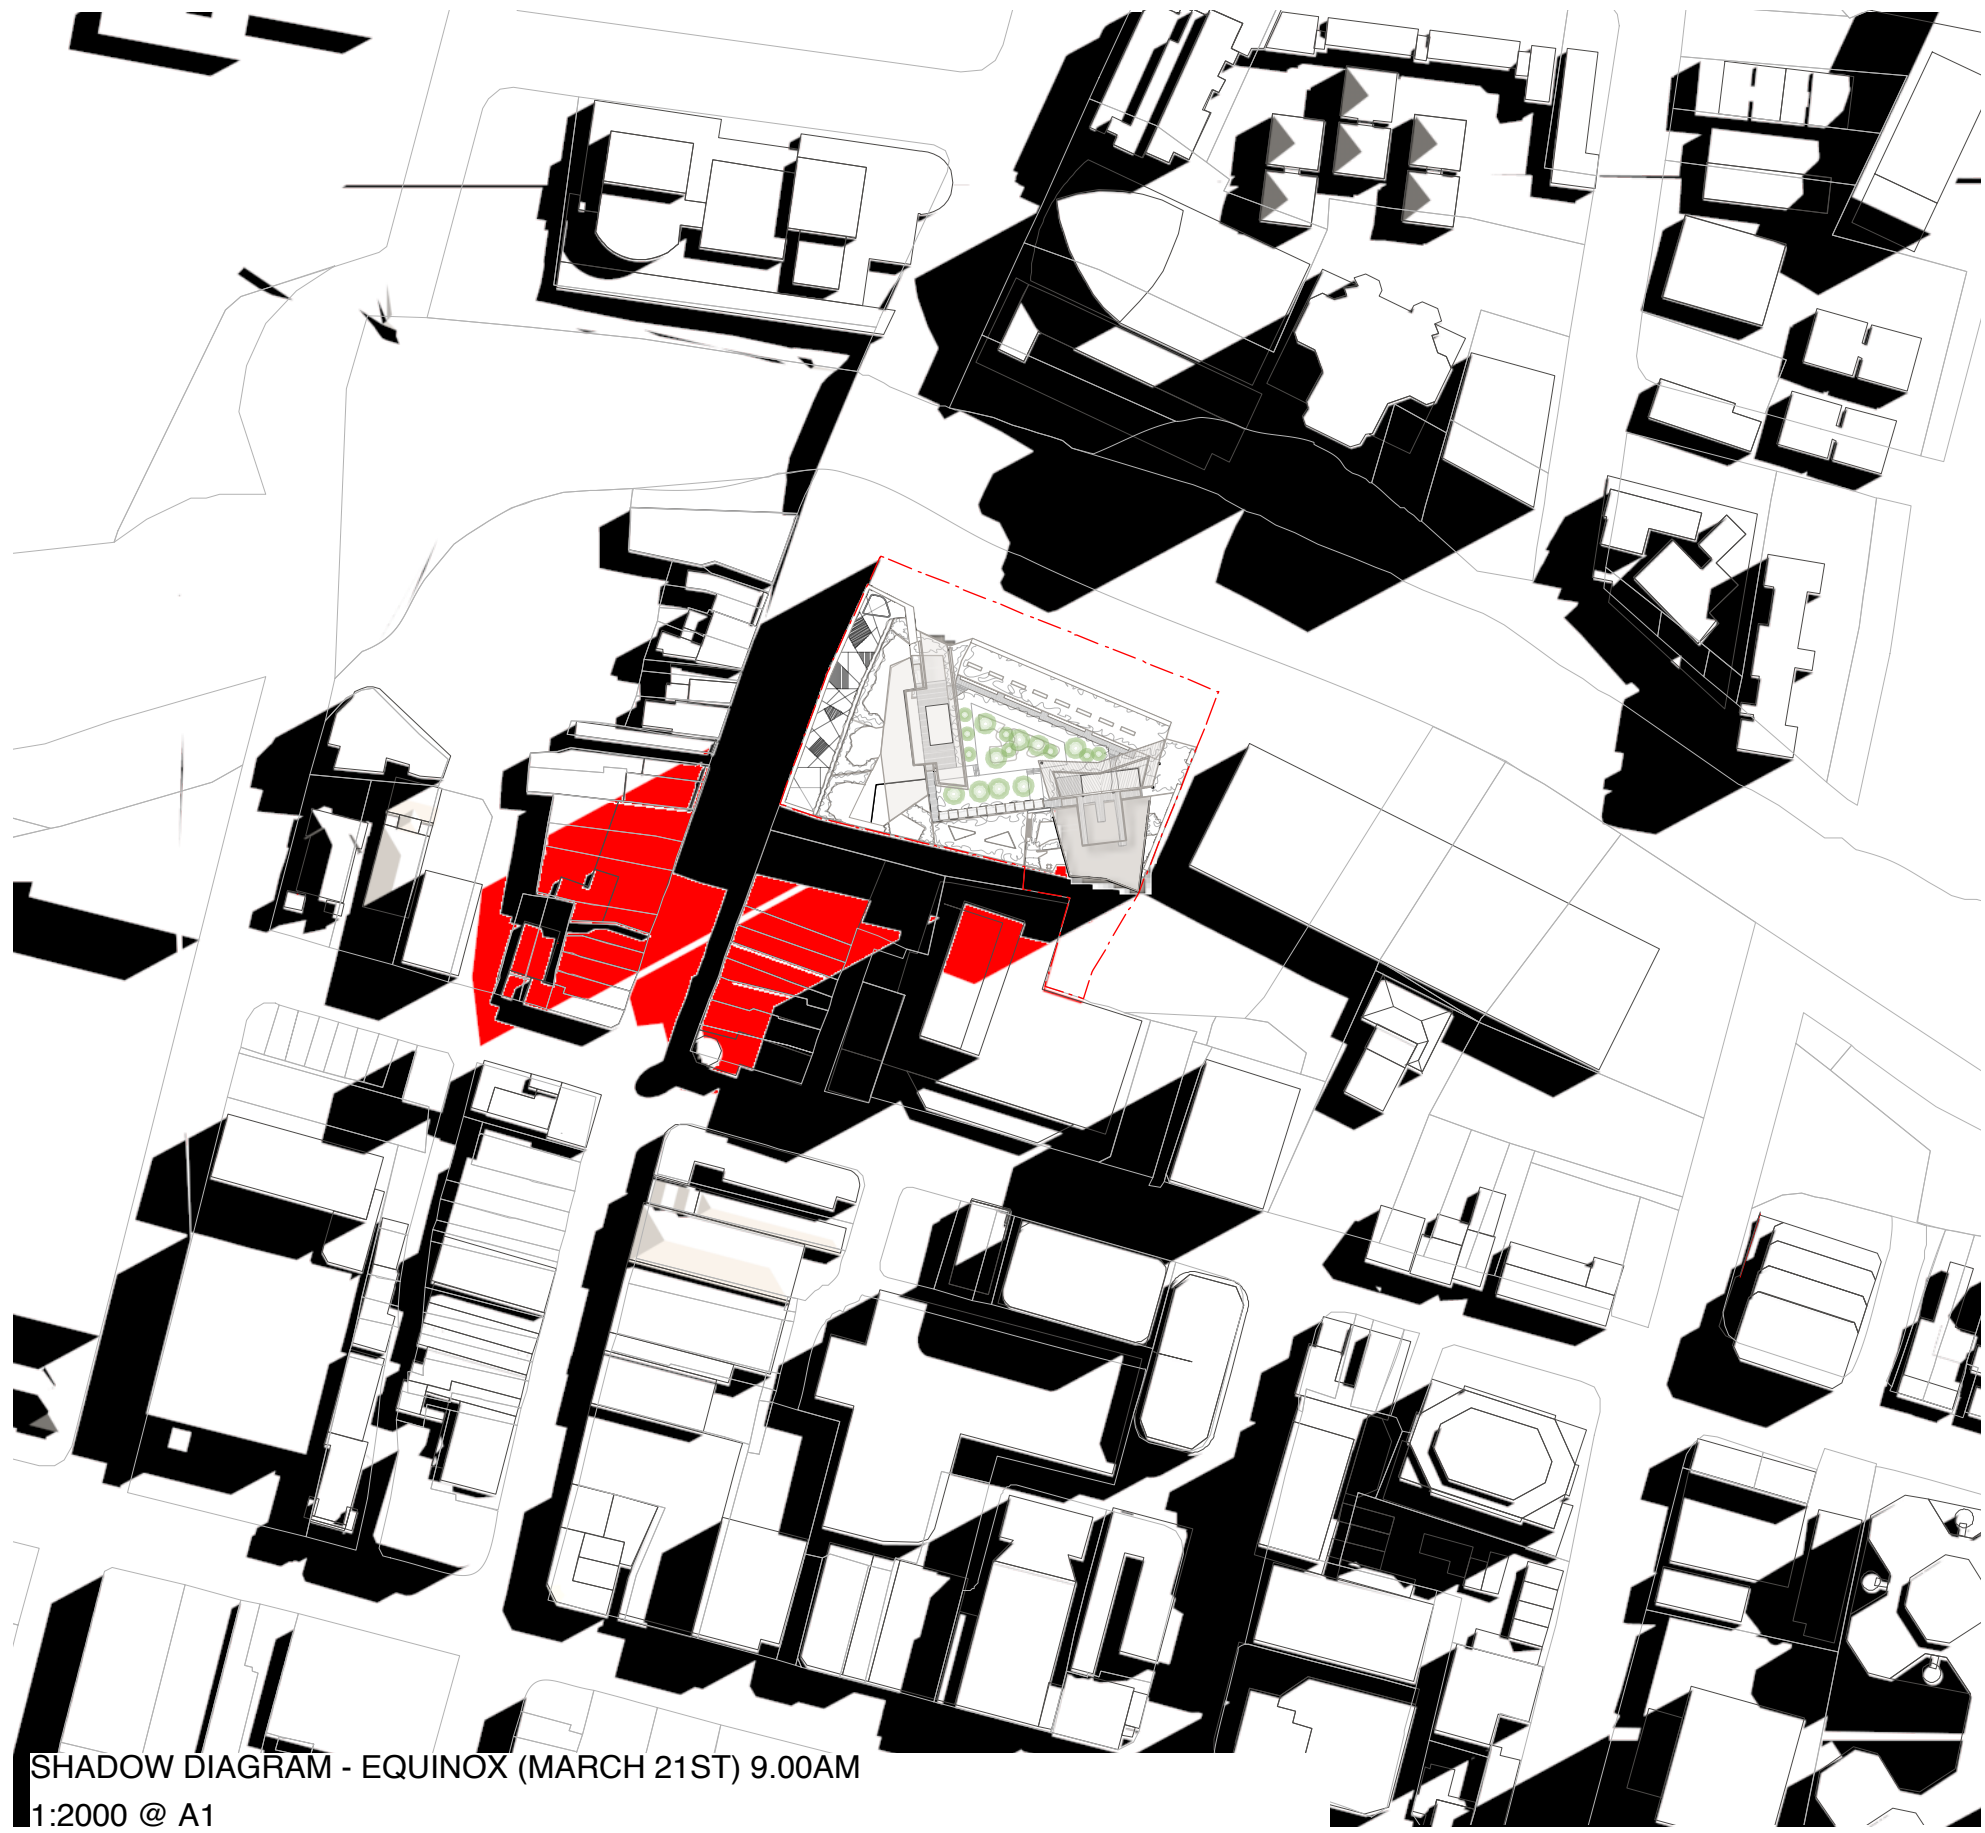


SHADOW DIAGRAM - EQUINOX (MARCH 21ST) 9.00AM
1:2000 @ A1




SHADOW DIAGRAM - EQUINOX (MARCH 21ST) 12.00PM
1:2000 @ A1



SHADOW DIAGRAM - EQUINOX (MARCH 21ST) 3.00PM
1:2000 @ A1

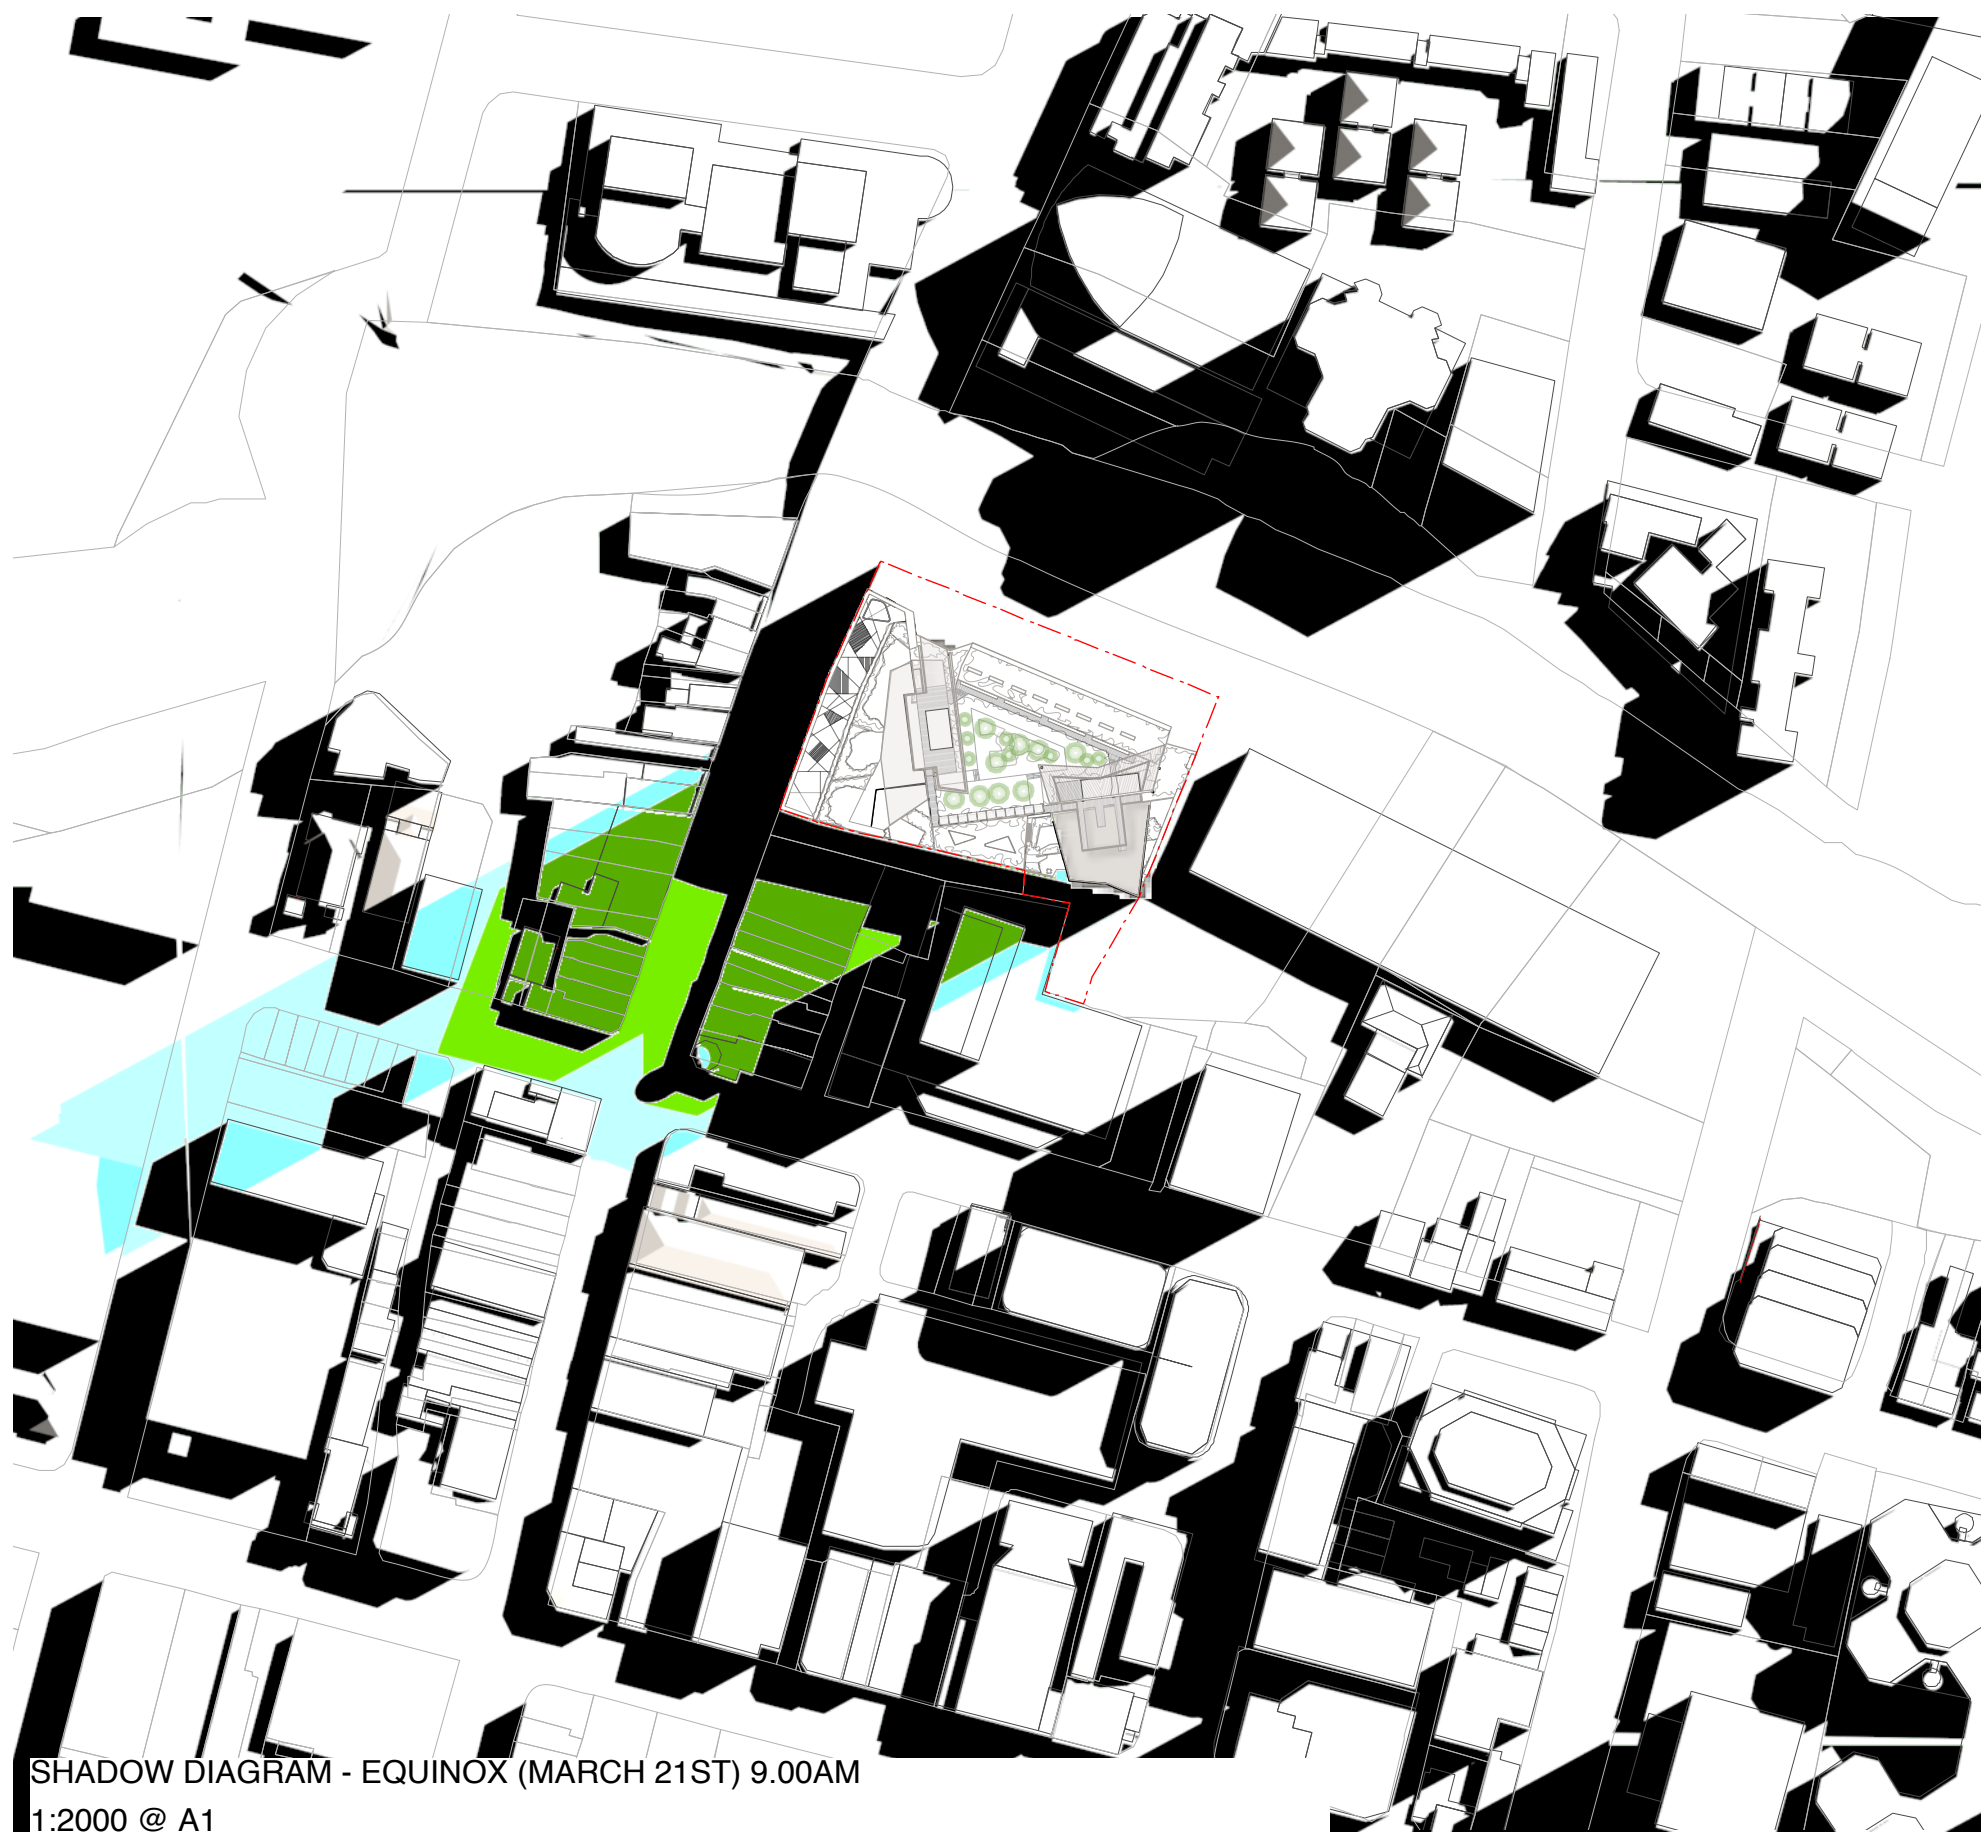

SHADOW DIAGRAM - EQUINOX (MARCH 21ST) 9.00AM
1:2000 @ A1

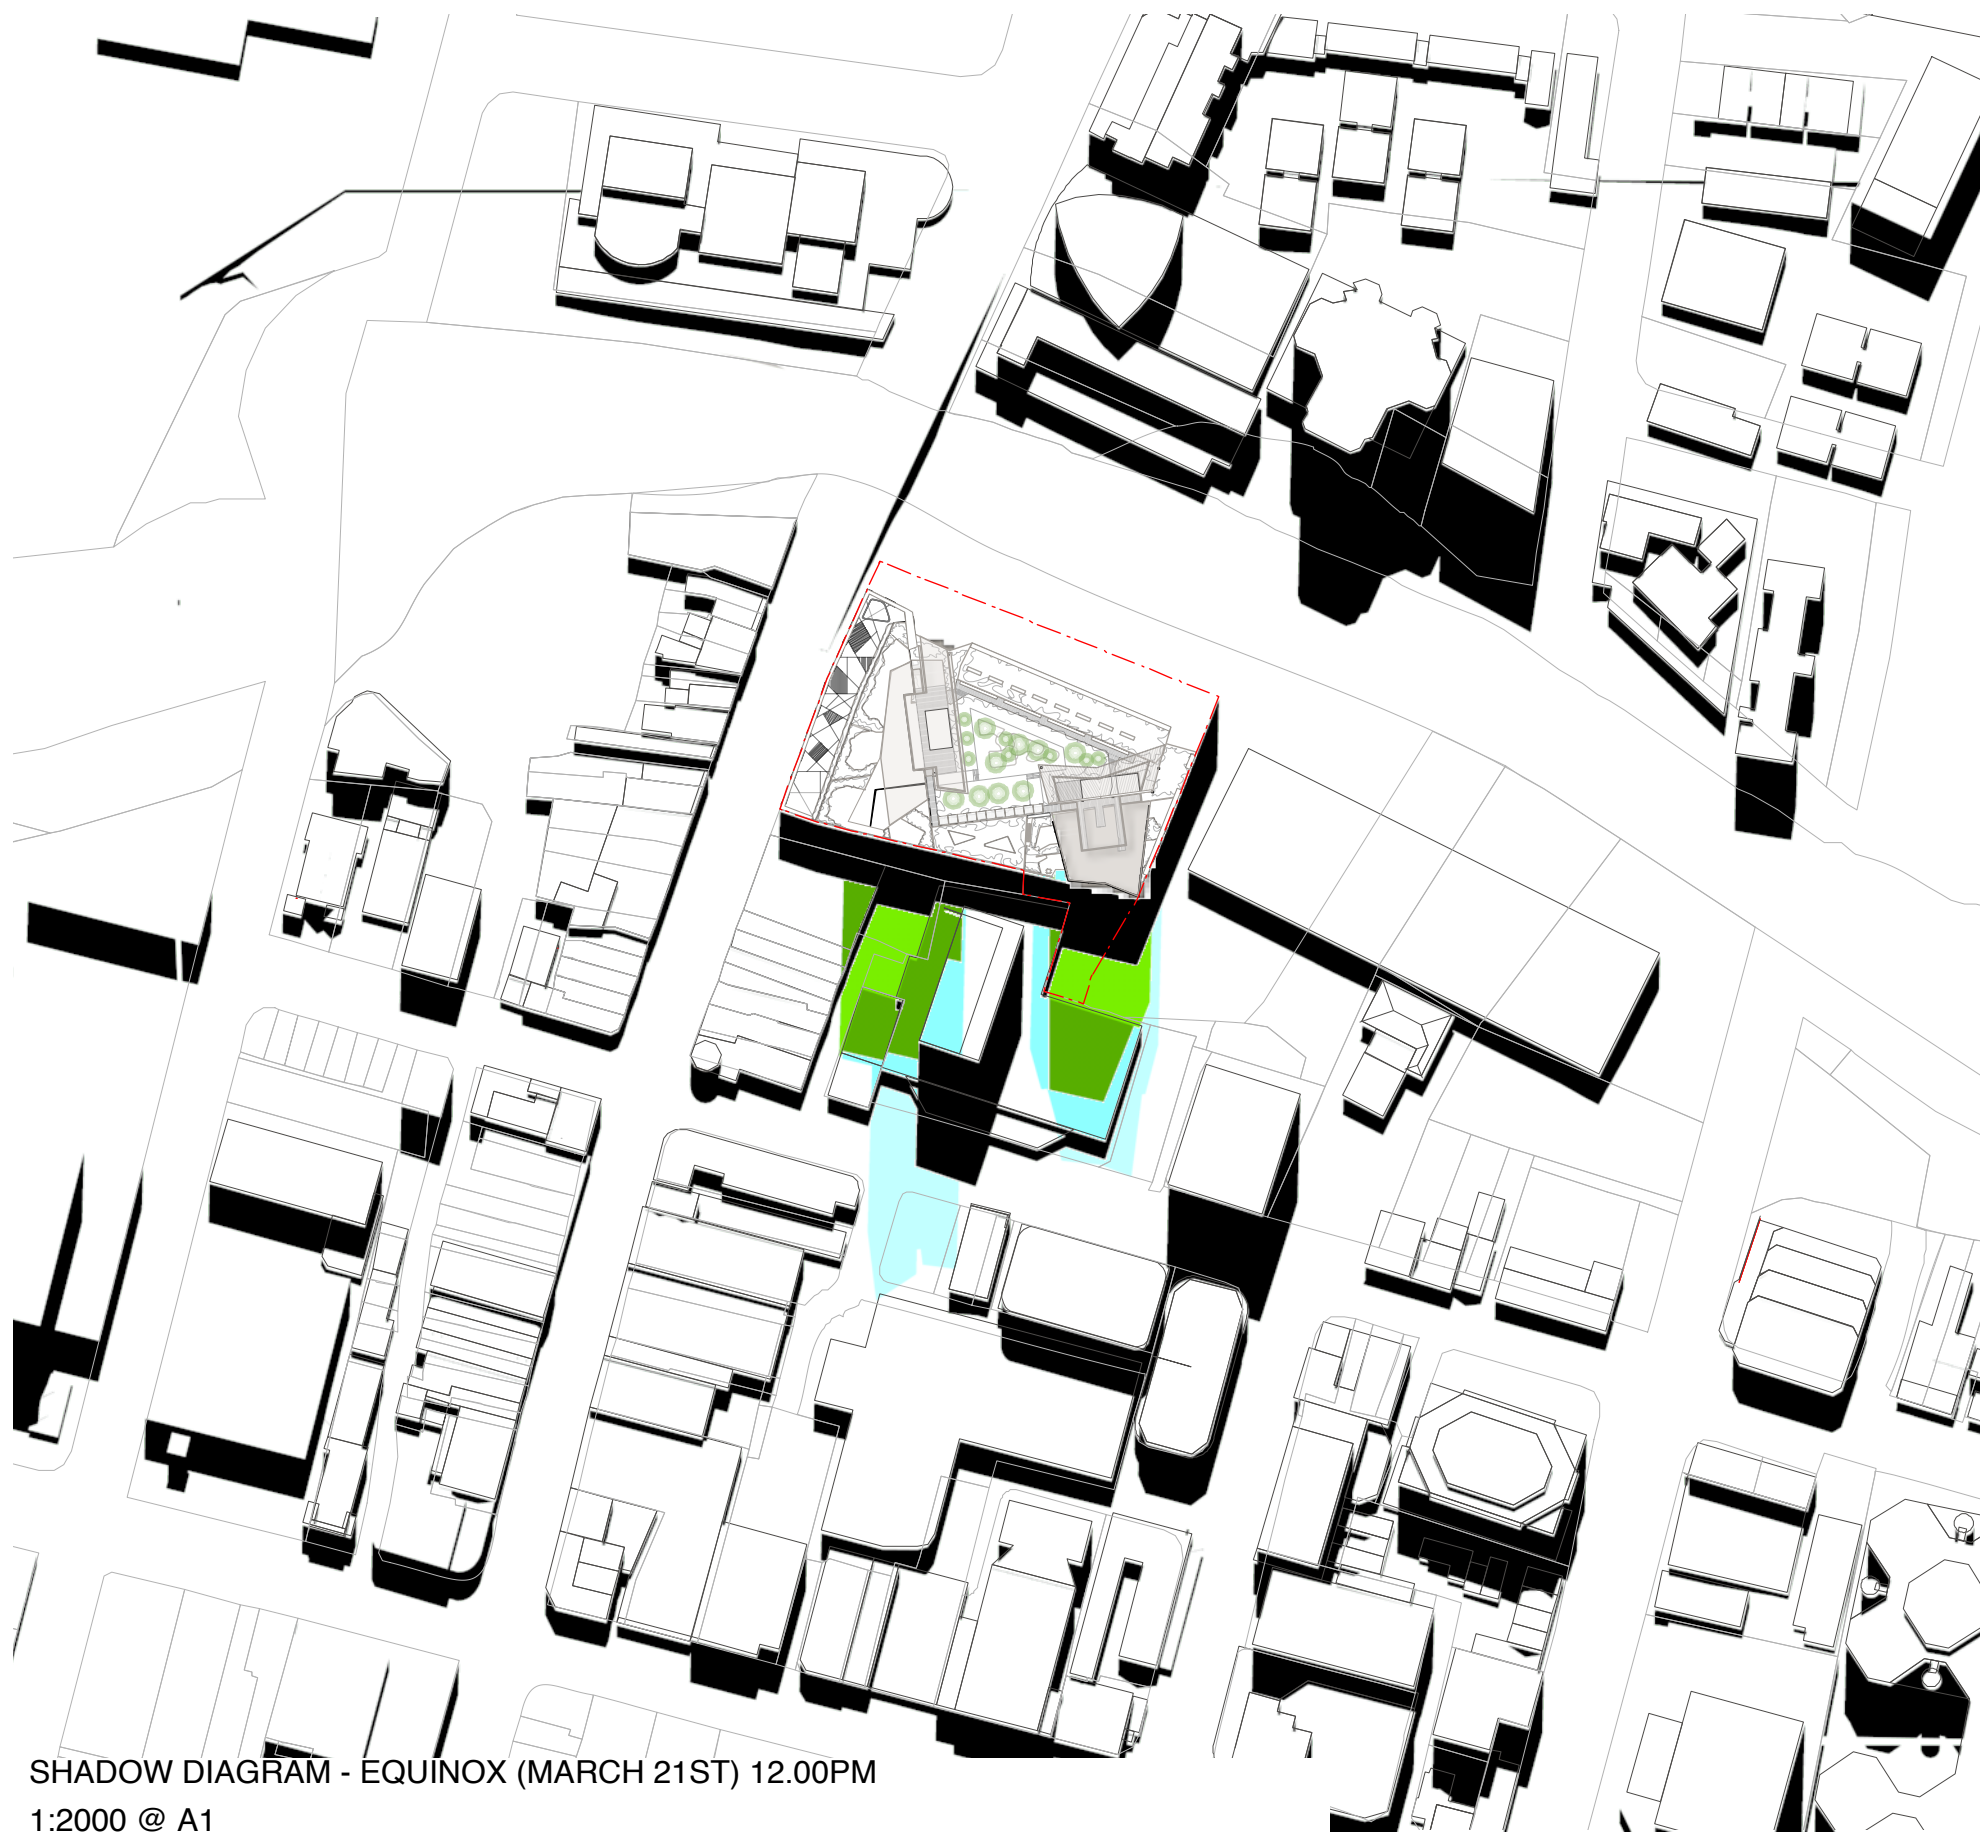

SHADOW DIAGRAM - EQUINOX (MARCH 21ST) 12.00PM
1:2000 @ A1



SHADOW DIAGRAM - EQUINOX (MARCH 21ST) 3.00PM
1:2000 @ A1

EXISTING SHADOWS
SHADOWS - LEP 2007 compliant heights (including 10% design excellence bonus) at RL88.00
SHADOWS - Approved building heights in MP10_0171
SHADOWS - Proposed in MOD1

DRAWING PREPARED FOR: MERITON MERITON APARTMENTS LEVEL 11, MERITON TOWER 528 KENT STREET, SYDNEY NSW TONY CARO ARCHITECTURE PTY LTD LEVEL 1, 2 GLEN ST MILSONS POINT NSW 2061 SYDNEY AUSTRALIA T 99849100 F 99849133 WWW.TONYCAROARCHITECTURE.COM.AU		ISSUE REGISTER 2 27/01/13 Amended 3.75m Application 1 17/01/13 Amended 2.75m Application No Date Note	REVISION REGISTER JF By No Date Note	LEGEND By	KEY CONSULTANT INFO LANDSCAPE GUY STURT & ASSOC GUY STURT 9211 3744 guy@sturtassociates.com.au STRUCTURAL GEOFF 9211 3744 guy@sturtassociates.com.au HYDRAULIC TBA TBA TBA	KEY CONSULTANT INFO BASIX EFFICIENT LIVING TRACEY COOLE/TRACEY COOLES 9949 1332 tracy@efficientliving.com.au SOLAR ACCESS HEGGIES NEHAD AL-KHALIDY 9427 8100 nehad.al-khalidy@heggies.com.au TRAFFIC TTPA ROSS NETTLE 0416 189 656 rtipa@tropa.com.au	GENERAL NOTES DO NOT SCALE OFF THIS DRAWING. USE FIGURED DIMENSIONS ONLY. VERIFY ALL DIMENSIONS ON SITE AND RESOLVE ANY DISCREPANCIES BEFORE PROCEEDING. COPYRIGHT OF THIS DRAWING AND THE DESIGNS EXECUTED REMAIN THE PROPERTY OF TONY CARO ARCHITECTURE. BUILDER TO EXAMINE SITE AND VERIFY SITE CONDITIONS PRIOR TO COMMENCING WORK. BUILDER TO CONFIRM BUILDING SETOUT PRIOR TO COMMENCING WORK. ALL ARCHITECTURAL DRAWINGS TO BE READ IN CONJUNCTION WITH OTHER ARCHITECTURAL DETAILS, SCHEDULES AND SPECIFICATIONS. ALL ARCHITECTURAL DRAWINGS AND DOCUMENTS TO BE READ IN CONJUNCTION WITH OTHER CONSULTANTS DRAWINGS AND SPECIFICATIONS. BUILDER TO ALLOW FOR DEFLECTION TO ALL SLABS AS REQUIRED TO STRUCTURAL ENGINEERS SPECIFICATION. CAD DOCUMENTS ARE ISSUED FOR INFORMATION ONLY. CHANGES ARE NOT TO BE MADE TO ANY DOCUMENTATION WITHOUT THE ARCHITECTS WRITTEN APPROVAL. TCA TAKES NO RESPONSIBILITY FOR THE ELECTRONIC TRANSMISSION, DIMENSIONS OR ACCURACY OF THESE DRAWINGS. CEILING LEVEL AT NOMINATED DISTANCE FROM FINISHED FLOOR LEVEL. FOR ALL EXTERNAL LEVELS REFER TO LANDSCAPE ARCHITECT'S DRAWINGS.	KEY PLAN / GENERAL INFO N REFERENCE SCALE 1:100 0 1 2 3 4 5	PROJECT RIVERFRONT APARTMENTS 330 CHURCH STREET PARRAMATTA NSW DRAWING NAME Shadow Diagrams - Equinox	SCALE 1:2000 DWG DATE Date PLOT DATE 24/11/11 PAGE SIZE A1 DRAWN BY JF REV STATUS A APPR BY JF ISSUE 2	A504 100% SHADOWS - 03.11.11
---	--	--	--	--------------	---	--	---	--	--	--	---------------------------------




SHADOW DIAGRAM - SUMMER SOLSTICE (DECEMBER 22ND) 9.00AM
1:2000 @ A1



SHADOW DIAGRAM - SUMMER SOLSTICE (DECEMBER 22ND) 12.00PM
1:2000 @ A1



SHADOW DIAGRAM - SUMMER SOLSTICE (DECEMBER 22ND) 3.00PM
1:2000 @ A1

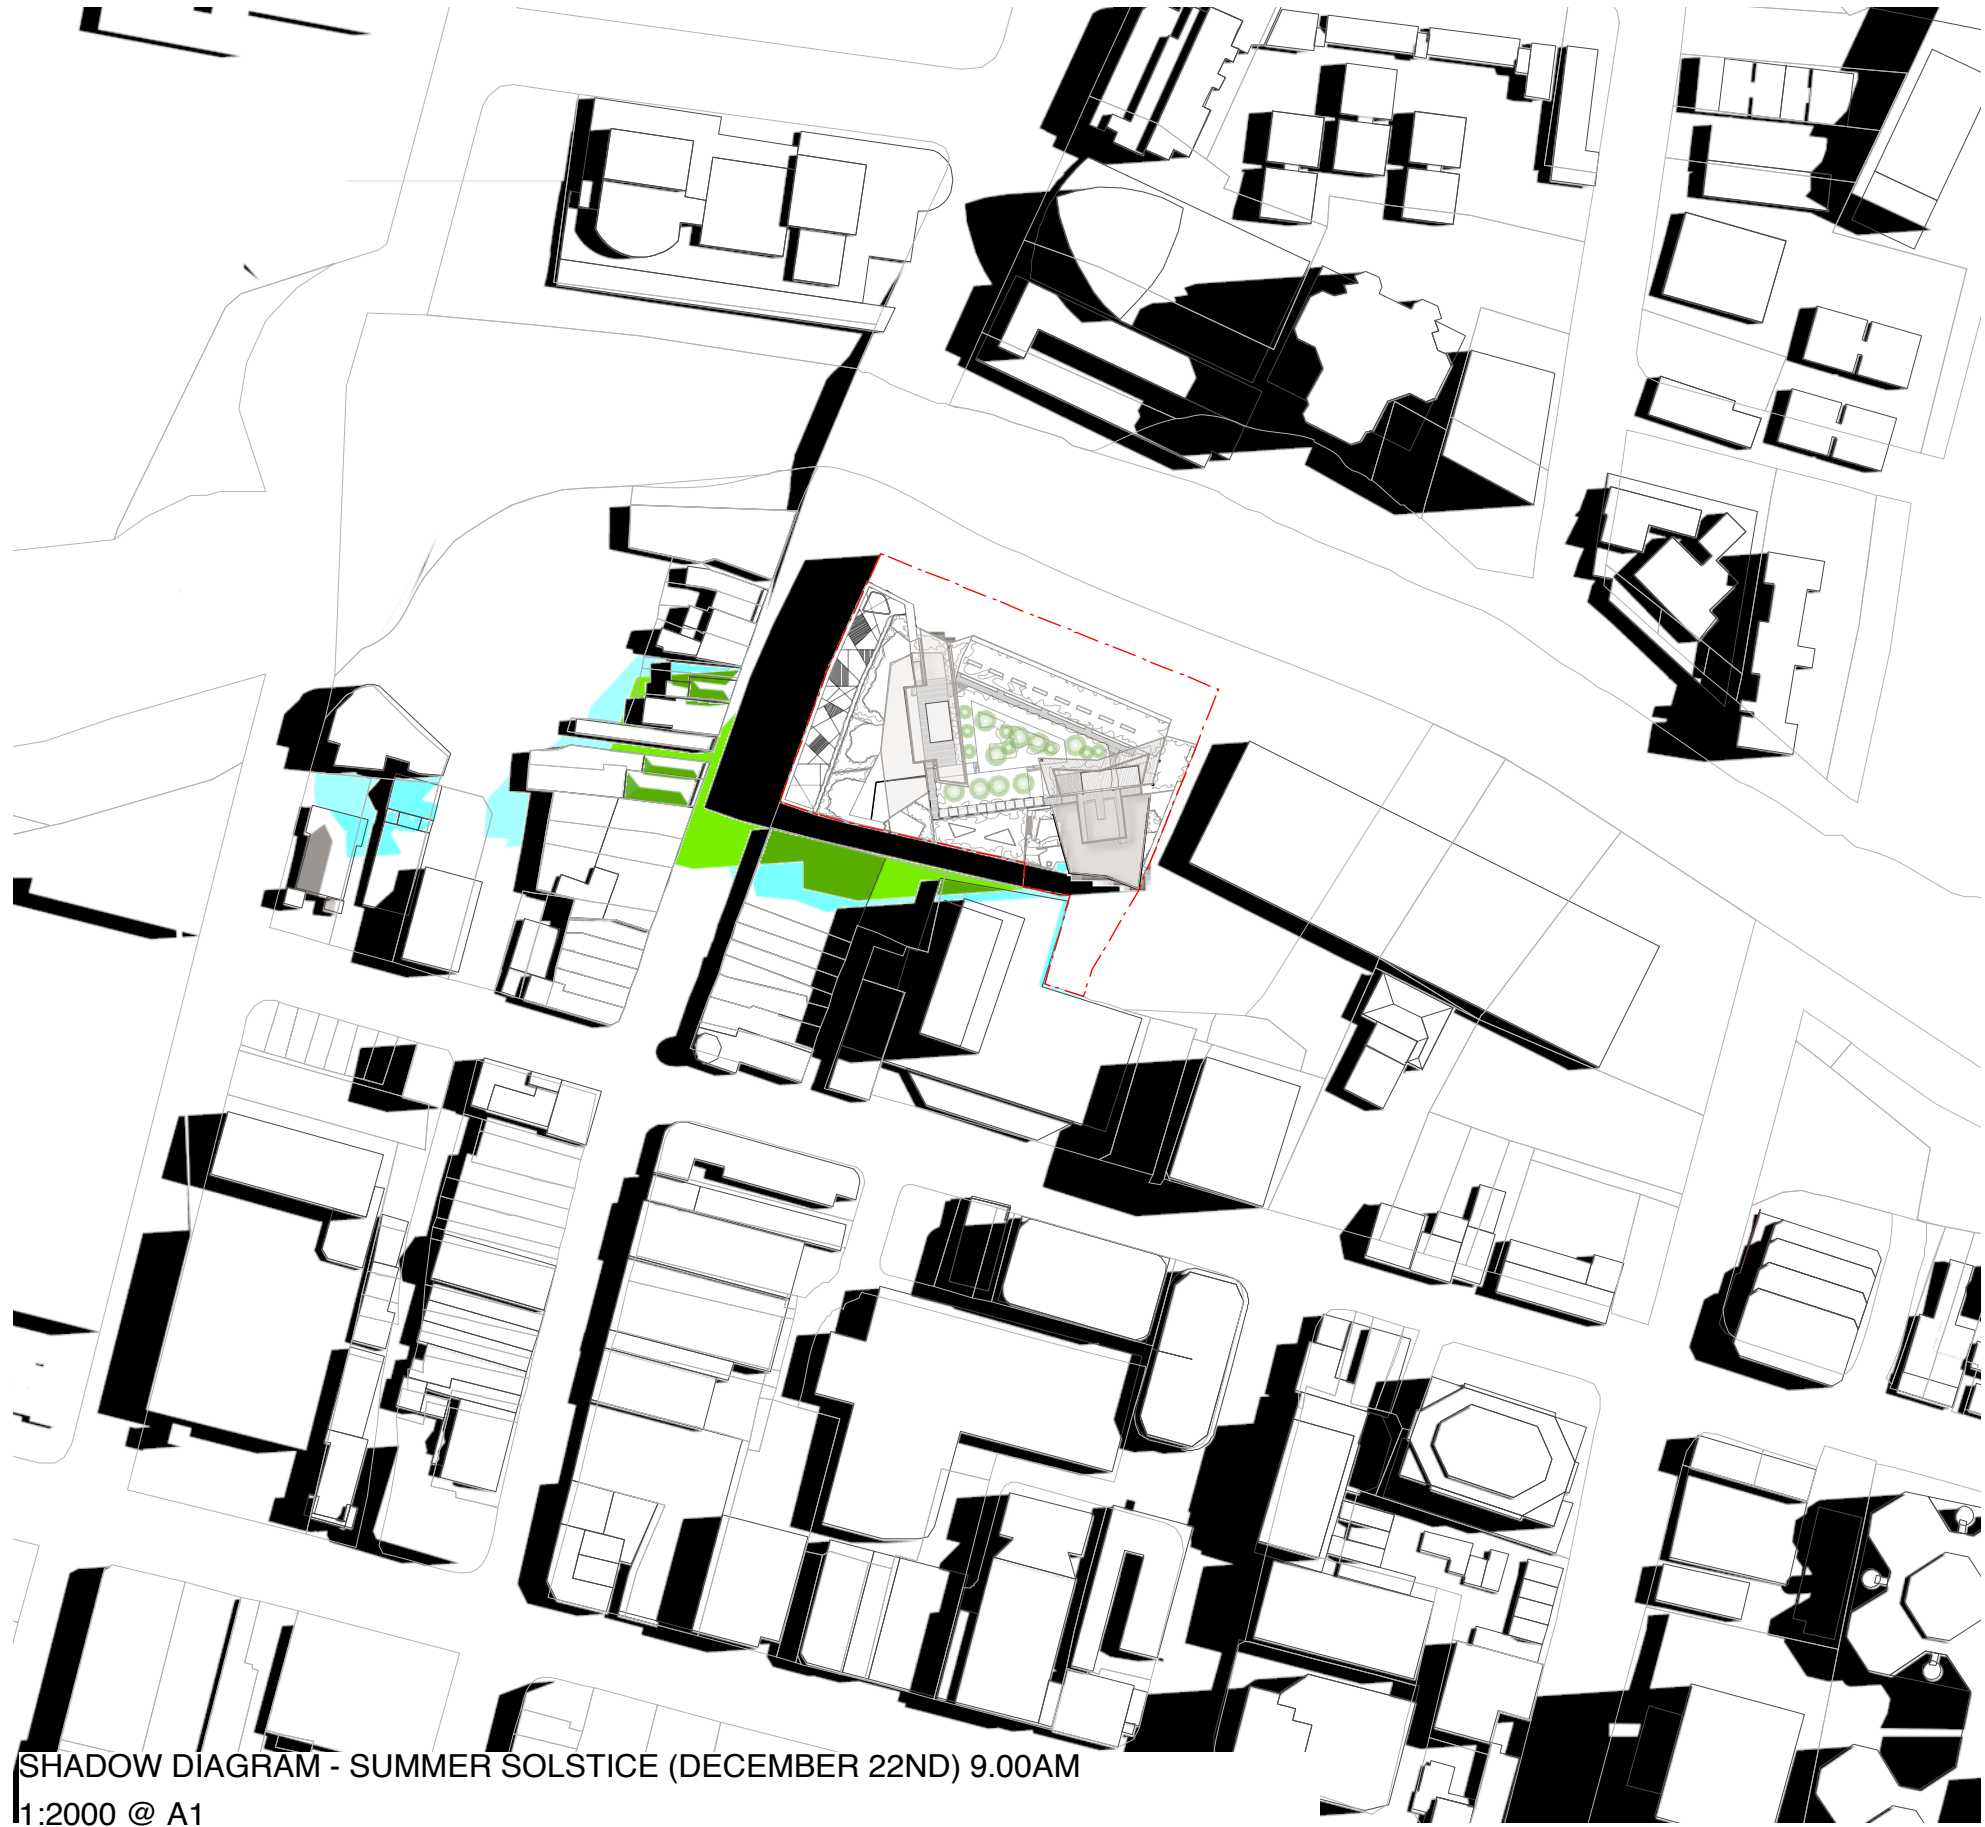

SHADOW DIAGRAM - SUMMER SOLSTICE (DECEMBER 22ND) 9.00AM
1:2000 @ A1



SHADOW DIAGRAM - SUMMER SOLSTICE (DECEMBER 22ND) 12.00PM
1:2000 @ A1



SHADOW DIAGRAM - SUMMER SOLSTICE (DECEMBER 22ND) 3.00PM
1:2000 @ A1

EXISTING SHADOWS SHADOWS - LEP 2007 compliant heights (including 10% design excellence bonus) at RL88.00 SHADOWS - Approved building heights in MP10_0171 SHADOWS - Proposed in MOD1

DRAWING PREPARED FOR: MERITON MERITON APARTMENTS LEVEL 11, MERITON TOWER 528 KENT STREET, SYDNEY NSW TONY CARO ARCHITECTURE PTY LTD LEVEL 1, 2 GLEN ST MILSONS POINT NSW 2061 SYDNEY AUSTRALIA T 99849100 F 99849133 WWW.TONYCAROARCHITECTURE.COM.AU		ISSUE REGISTER 2 27/6/13 Amended s 15hr Application 1 17/6/13 Amended s 15hr Application JF No Date Note	REVISION REGISTER JF By No Date Note	LEGEND By	KEY CONSULTANT INFO LANDSCAPE GUY STURT & ASSOC GUY STURT 9211 3744 guy@sturtassociates.com.au STRUCTURAL MERITON GEOFF 9211 3744 guy@sturtassociates.com.au HYDRAULIC TBA TBA TBA	KEY CONSULTANT INFO BASIX EFFICIENT LIVING TRACEY COOLE 9949 1332 tracy@efficientliving.com.au SOLAR ACCESS HEGGIES NEHAD AL-KHALIDY 9427 8100 nehad.al-khalidy@heggies.com.au TRAFFIC TTPA ROSS NETTLE 0416 189 656 tropa@tropa.com.au	GENERAL NOTES DO NOT SCALE OFF THIS DRAWING. USE FIGURED DIMENSIONS ONLY. VERIFY ALL DIMENSIONS ON SITE AND RESOLVE ANY DISCREPANCIES BEFORE PROCEEDING. COPYRIGHT OF THIS DRAWING AND THE DESIGNS EXECUTED REMAIN THE PROPERTY OF TONY CARO ARCHITECTURE. BUILDER TO EXAMINE SITE AND VERIFY SITE CONDITIONS PRIOR TO COMMENCING WORK. BUILDER TO CONFIRM BUILDING SETOUT PRIOR TO COMMENCING WORK. ALL ARCHITECTURAL DRAWINGS TO BE READ IN CONJUNCTION WITH OTHER ARCHITECTURAL DETAILS, SCHEDULES AND SPECIFICATIONS. ALL ARCHITECTURAL DRAWINGS AND DOCUMENTS TO BE READ IN CONJUNCTION WITH OTHER CONSULTANTS	DRAWINGS AND SPECIFICATIONS. BUILDER TO ALLOW FOR DEFLECTION TO ALL SLABS AS REQUIRED TO STRUCTURAL ENGINEERS SPECIFICATION. CAD DOCUMENTS ARE ISSUED FOR INFORMATION ONLY. CHANGES ARE NOT TO BE MADE TO ANY DOCUMENTATION WITHOUT THE ARCHITECTS WRITTEN APPROVAL. TCA TAKES NO RESPONSIBILITY FOR THE ELECTRONIC TRANSMISSION, DIMENSIONS OR ACCURACY OF THESE DRAWINGS. CEILING LEVEL AT NOMINATED DISTANCE FROM FINISHED FLOOR LEVEL. FOR ALL EXTERNAL LEVELS REFER TO LANDSCAPE ARCHITECT'S DRAWINGS.	KEY PLAN / GENERAL INFO N REFERENCE SCALE 1:100 0 1 2 3 4 5	PROJECT RIVERFRONT APARTMENTS 330 CHURCH STREET PARRAMATTA NSW DRAWING NAME Shadow Diagrams - Summer	SCALE 1:2000 DWG DATE Date PLOT DATE 24/11/11 DRAWING NUMBER A505	PAGE SIZE A1 DRAWN BY JF REV STATUS A APPR BY JF ISSUE 2
---	--	--	--	--------------	--	--	--	---	--	---	---	---