

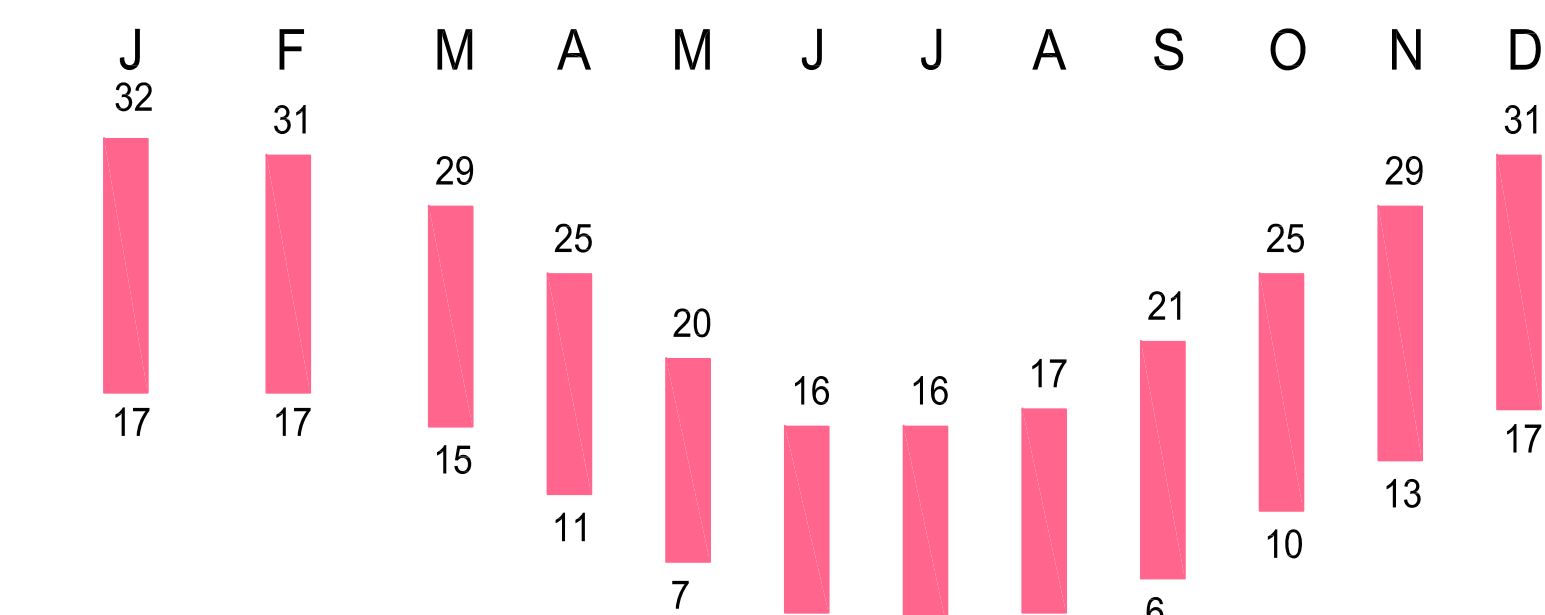


- TAMWORTH HOSPITAL
- AMBULANCE/TRANSFER VEHICLE ROUTE
- AMBULANCE DROP OFF
- PATIENT DROP OFF
- MAIN ROADS
- PEDESTRIAN ROUTE
- NOISE (HELIPAD)
- VIEWS
- SITE BOUNDARY
- PROPOSED DEVELOPMENT AREA
- NENW RCC BLDG & CARPARK

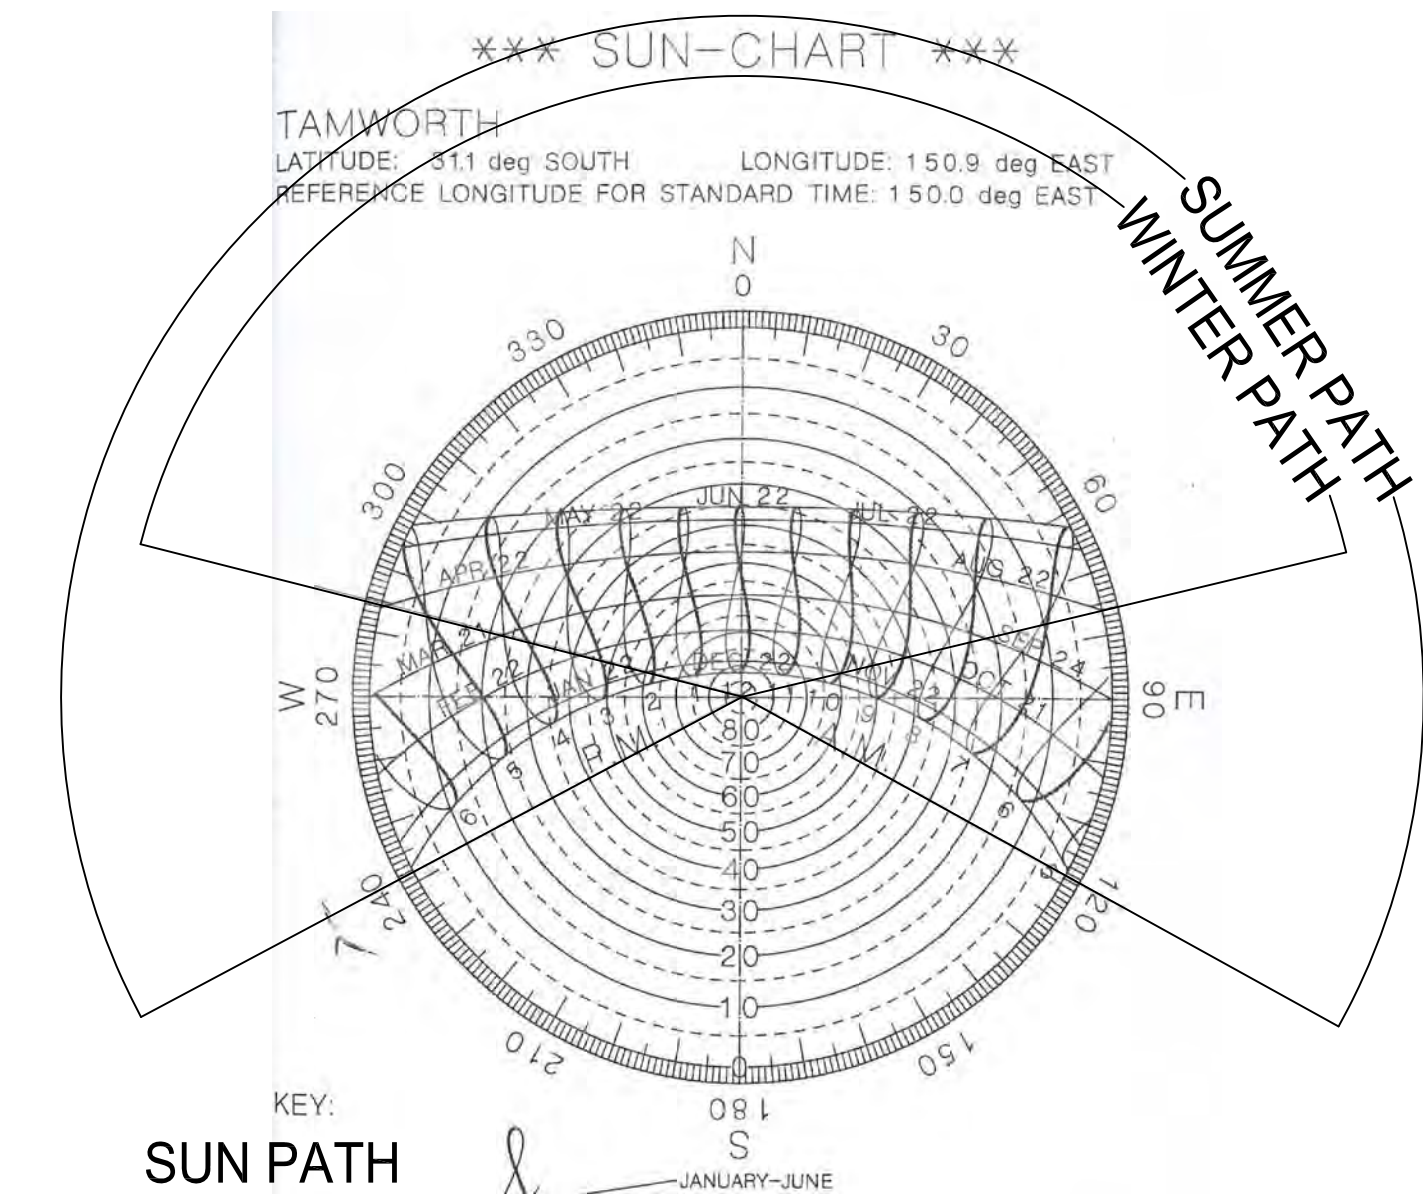

- CADE UNIT
- BANKASIA MENTAL HEALTH UNIT
- DIABETIC CENTRE
- DIABETIC SELLING CENTRE
- DIABETESACCOMODATION/ DIETITIAN
- KOOLKUNA BUILDING
- PHYSIOTHERAPY
- ROTARY HOSTEL
- ROTARY LODGE
- AMBULANCE WORKSHOP
- WARD 11
- PALLIATIVE CARE
- RENAL UNIT
- CLINICS BUILDING
- KITCHEN/ DINING ROOM
- AREA STORES BUILDING
- DOMESTIC SERVICES
- WARDS 8, 9, 10
- 1883 BUILDING
- BRUDELIN WING
- WORKSHOP / LINEN SERVICES
- MORTUARY
- CAR POOL
- DEAN HOUSE
- BLOOD BANK
- JOHNSTON HOUSE
- DENTAL CLINIC
- PATHOLOGY NEW ENGLAND
- PATHOLOGY PLANT ROOM
- FLAMMABLE LIQUID STORE
- GENERATOR SHED
- STORAGE SHED
- RELOCATED OUTDOOR SHELTER
- STAFF ACCOMODATION
- UDRH
- ROYAL MCDONALD HOUSE
- HELIPAD
- CORRECTION CENTRE
- HOUSING
- MOTEL

rev	date	by	description
01	12.11.10	DJM	PART 3A TEST FOR ADEQUACY
02	19.11.10	DJM	PART 3A TEST FOR ADEQUACY
03			
04	02.02.11	DJM	PART 3A PROJECT APPLICATION

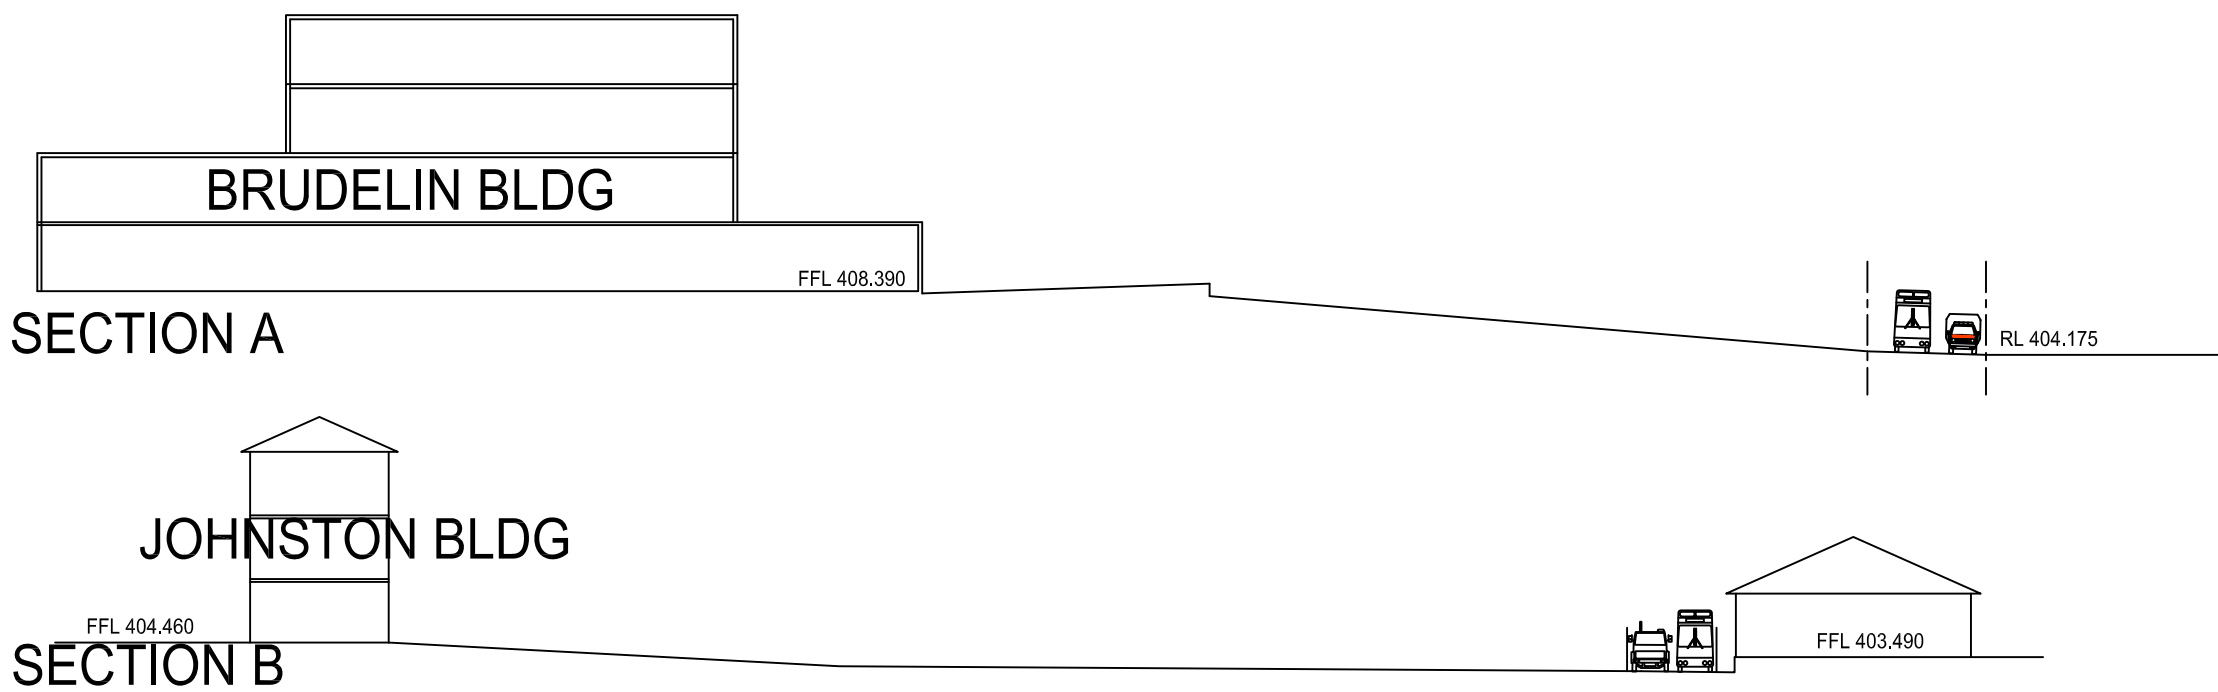

HUNTER NEW ENGLAND LOCAL HEALTH
NETWORK REGIONAL CANCER CENTRE
(HNELHN RCC) AT TAMWORTH




HEALTH INFRASTRUCTURE
NSW HEALTH



TITLE:
SITE ANALYSIS PLAN
SCALE:
nts
DATE:
12. Nov. 2010



LEVEL 3, 73 YORK STREET
SYDNEY NSW 2000
AUSTRALIA
T. +61 2 8299 4600
F. +61 2 8299 4646
E: sth@sthshydney.com.au
W: www.sth.com.au

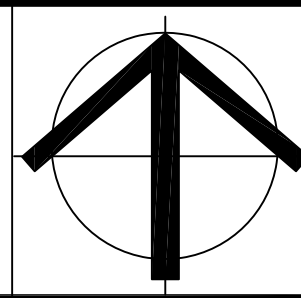

DRG No:
DoP 04
REVISION:
04