
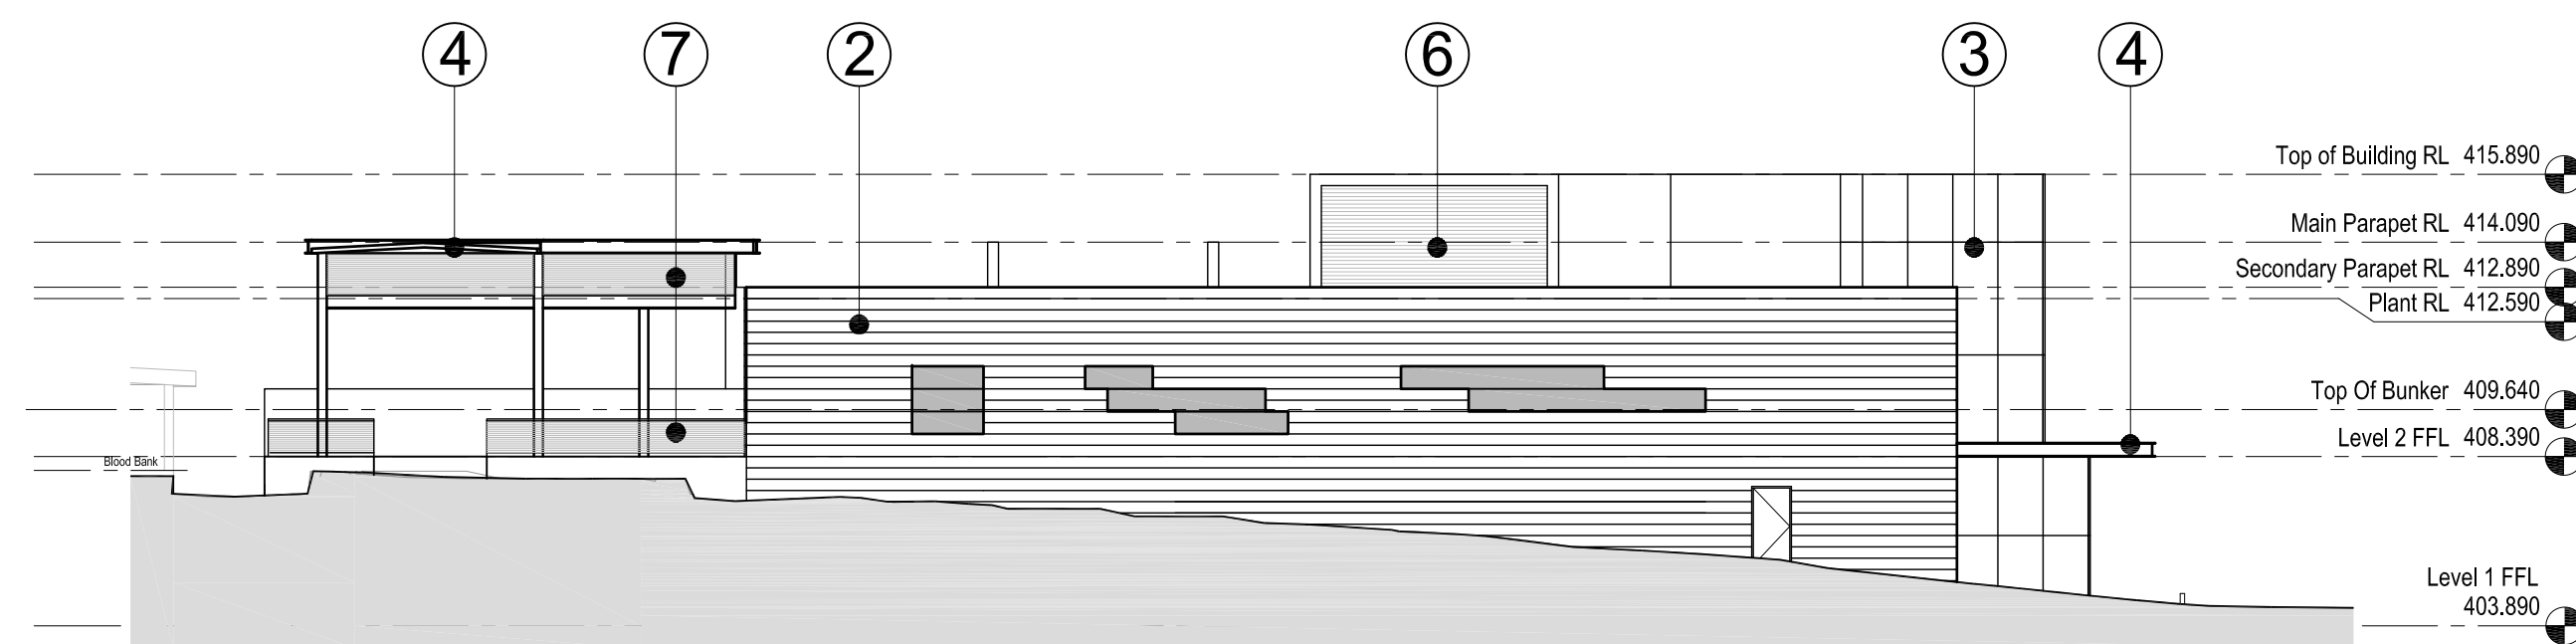


 SOUTH ELEVATION
1:200

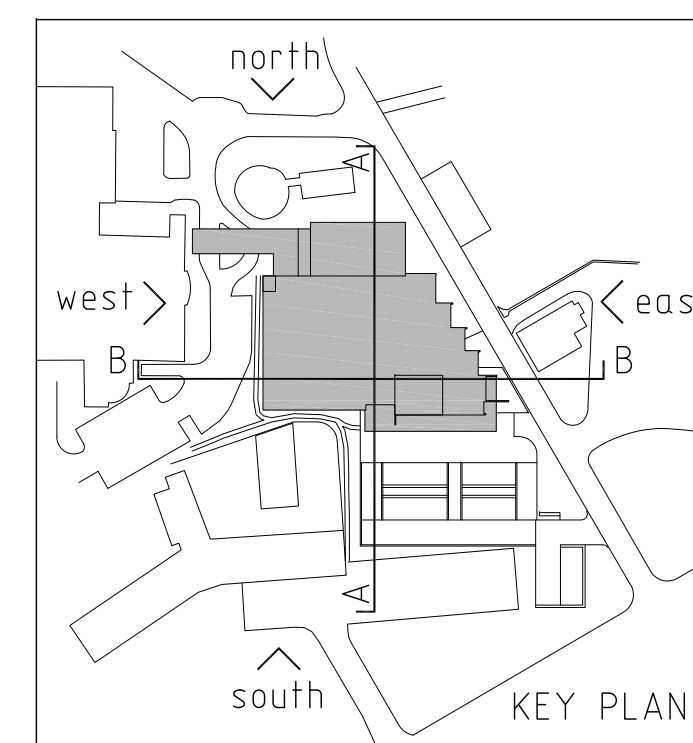

 WEST ELEVATION
1:200

- ① TYPE A panel and aluminium framed window infill
- ② TYPE B panel and aluminium framed strip windows
- ③ TYPE C panel and aluminum framed window infill
- ④ steel structure awning
- ⑤ off-form concrete (applied texture finish)
- ⑥ mechanical plant room louvre wall
- ⑦ Translucent fibreglass cladding to exterior handrails and awning bulkheads