



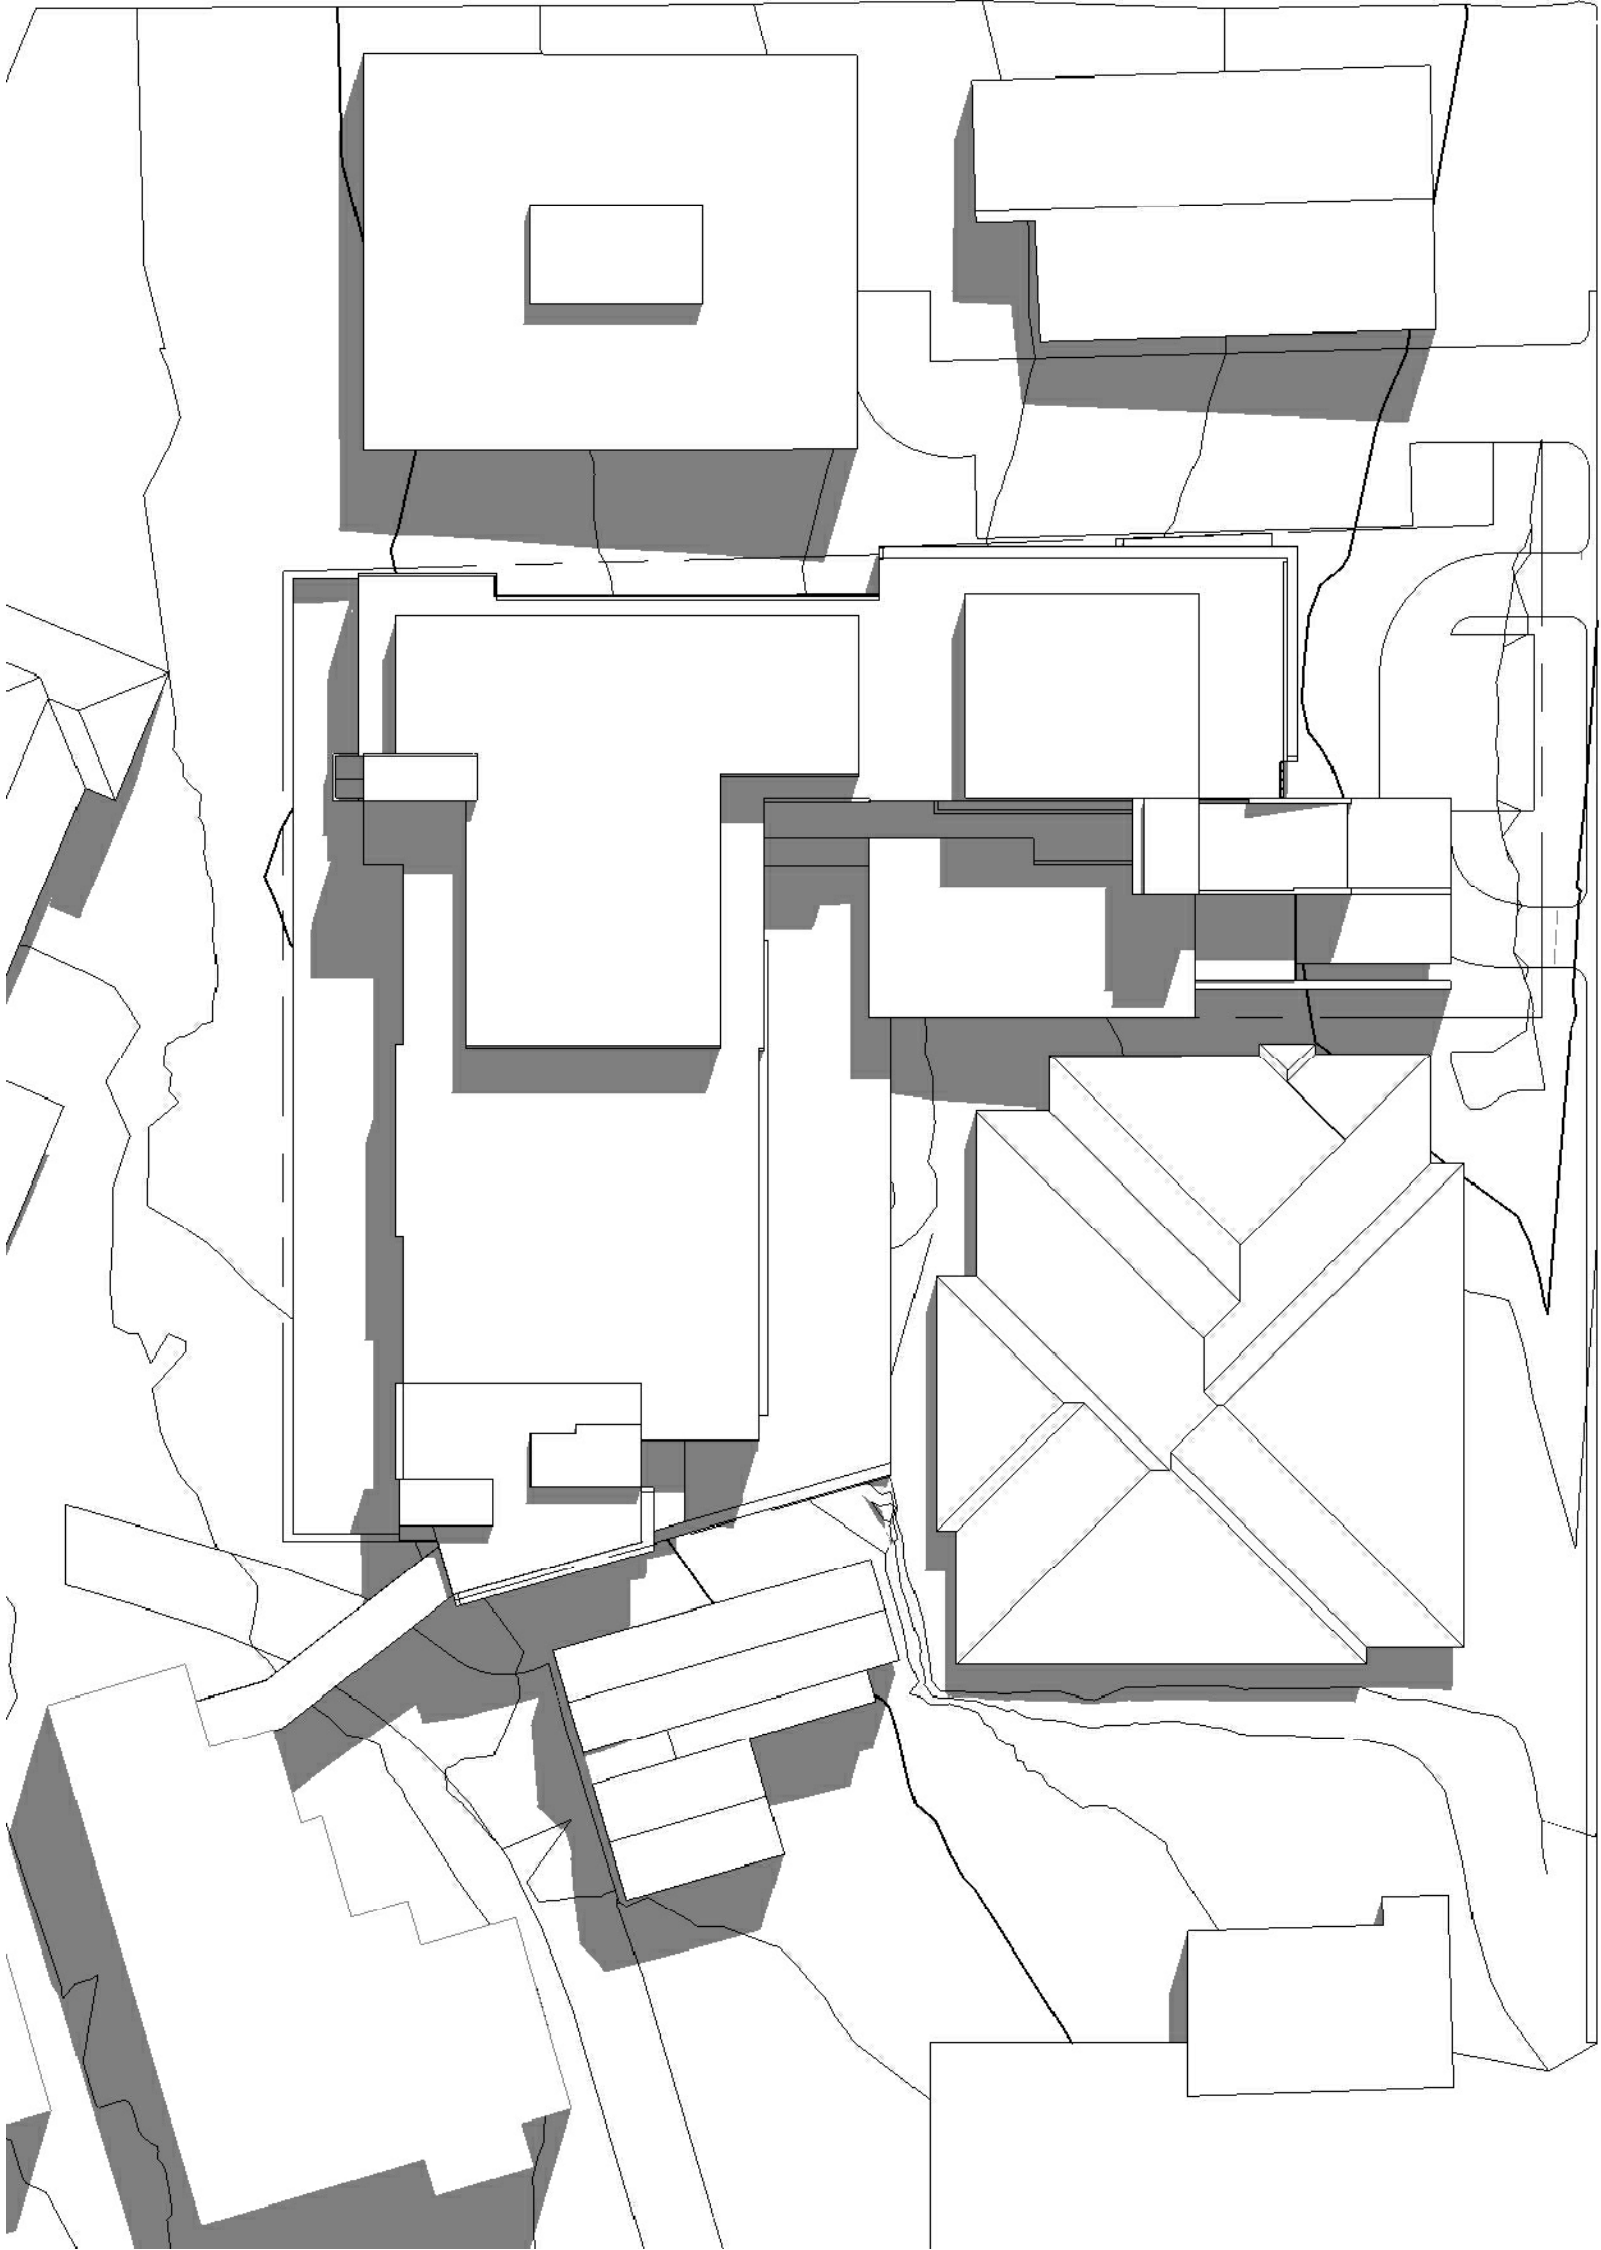

01 SHADOWS SUMMER SOLSTICE-9AM
NTS



03 SHADOWS SUMMER SOLSTICE-3PM
NTS

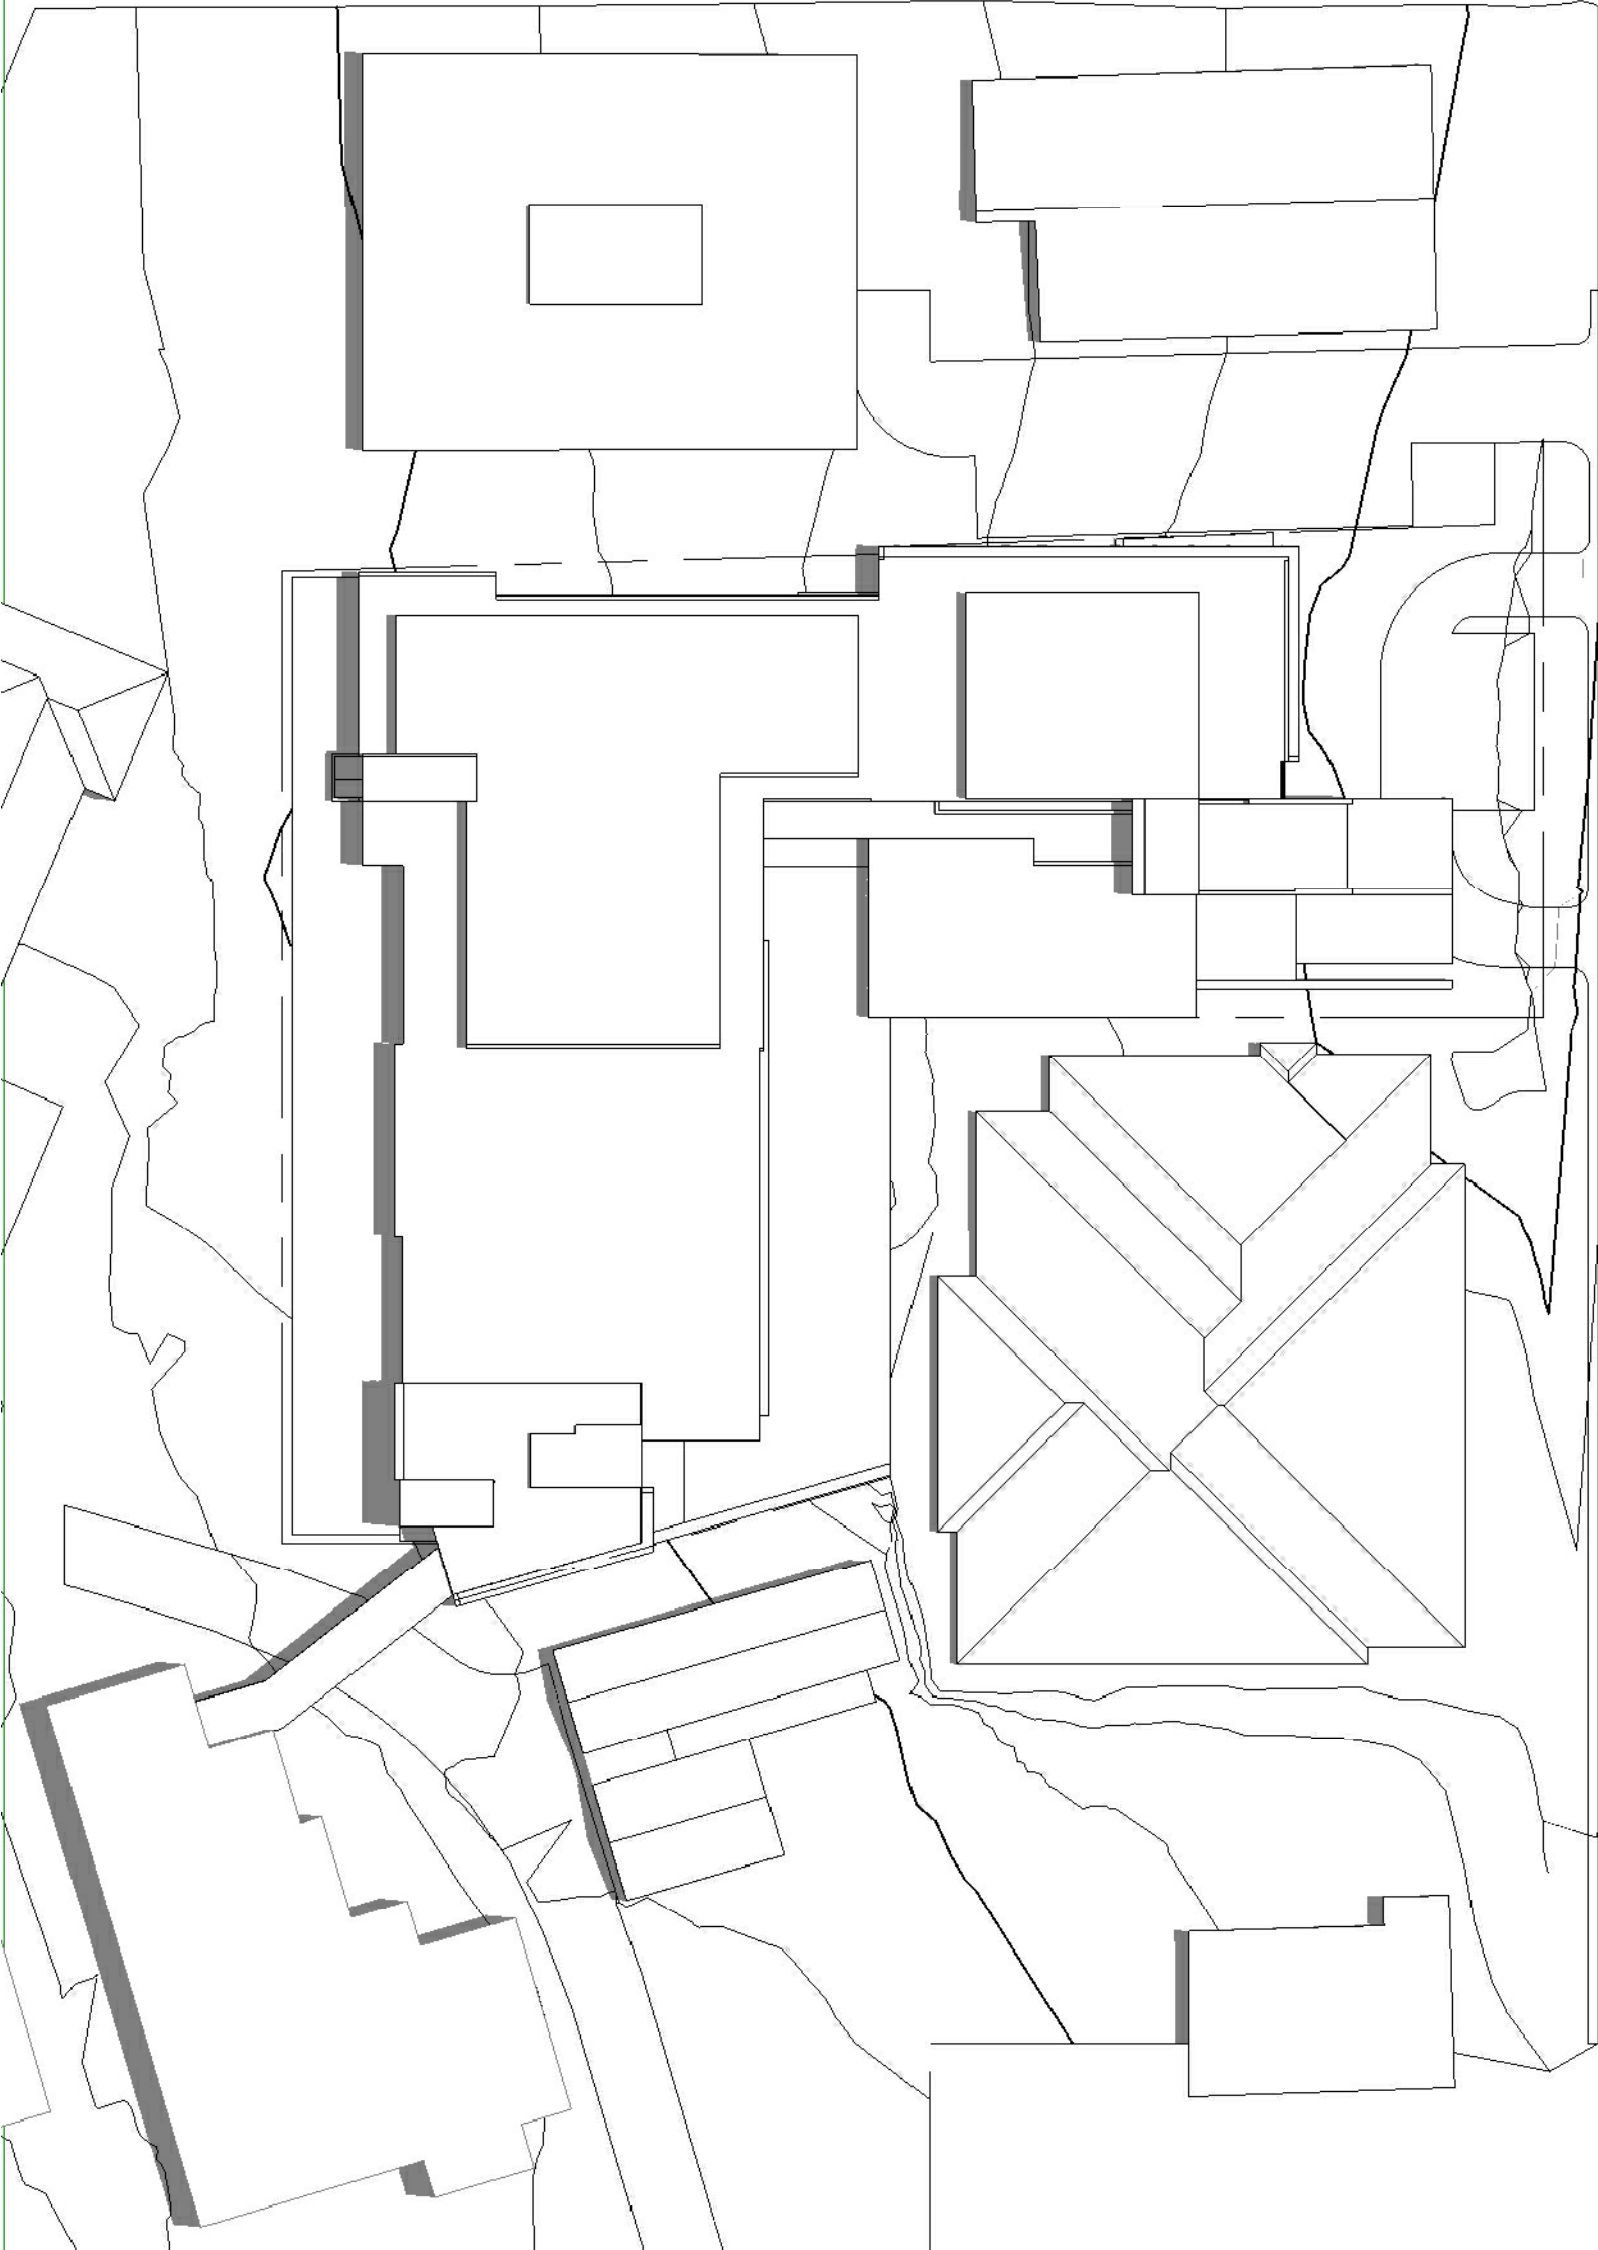

02 SHADOWS SUMMER SOLSTICE-12PM
NTS

Client



Project

Graythwaite Rehabilitation Centre
Ryde Hospital
Sydney, NSW

Item	Description	Size
------	-------------	------

1	Project Name	10.0.11
---	--------------	---------

1	For 3D Model	10.0.11
---	--------------	---------

--	--	--

--	--	--

--	--	--

--	--	--

Shadows- Summer Solstice

nts @A1

31.05.11

Title

Scale


Number

25

3717-DA-041

50m

© copyright nettleton tribe partnership pty ltd

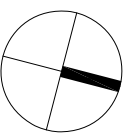

nettletontribe

nettleton tribe partnership pty ltd ABN 58 161 683 122
117 willoughby road crows nest nsw 2062
02 9431 6431 02 9439 7274
e:ydne@nettletontribe.com.au w: nettletontribe.com.au